

REVISIONS

# RIGHT OF WAY CONTROL SHEET

| ROW MARKER IRON PIN AND CAP-E |          |         |             |              |
|-------------------------------|----------|---------|-------------|--------------|
| ALIGN                         | STATION  | OFFSET  | NORTH       | EAST         |
| L                             | 21+65.60 | -35.00  | 898477.3792 | 1619037.4805 |
| L                             | 23+76.24 | -35.00  | 898344.6642 | 1619202.9389 |
| L                             | 24+21.38 | -35.00  | 898315.3274 | 1619237.6559 |
| L                             | 25+11.64 | -35.00  | 898256.6861 | 1619306.0350 |
| L                             | 28+75.00 | 90.00   | 897978.2323 | 1619581.9895 |
| L                             | 30+72.53 | 90.00   | 897951.2406 | 1619799.5135 |
| L                             | 32+71.13 | 90.00   | 897951.2406 | 1619998.1127 |
| L                             | 33+54.45 | -130.00 | 898171.2406 | 1620081.4371 |
| L                             | 33+72.88 | 110.00  | 897931.2406 | 1620099.8640 |
| L                             | 34+50.00 | 110.00  | 897931.2406 | 1620176.9854 |
| L                             | 36+50.00 | 50.00   | 897996.2810 | 1620379.3963 |
| L                             | 36+50.00 | 55.00   | 897991.2872 | 1620379.6457 |
| L                             | 36+50.00 | -50.00  | 898096.1566 | 1620374.4088 |
| L                             | 41+60.00 | 50.00   | 898054.7991 | 1620892.0929 |
| L                             | 41+60.00 | -50.00  | 898153.2298 | 1620874.4462 |
| L                             | 43+25.00 | 63.18   | 898071.2271 | 1621056.8856 |
| L                             | 44+90.00 | 76.00   | 898088.0020 | 1621221.5304 |
| L                             | 45+32.58 | 74.50   | 898097.0653 | 1621263.1638 |
| L                             | 46+35.00 | -56.84  | 898244.5407 | 1621340.5518 |
| L                             | 47+23.16 | 105.73  | 898100.2819 | 1621456.2591 |

| ROW MARKER IRON PIN AND CAP-E |          |         |             |              |
|-------------------------------|----------|---------|-------------|--------------|
| ALIGN                         | STATION  | OFFSET  | NORTH       | EAST         |
| Y1                            | 12+15.00 | -100.00 | 897854.3381 | 1619550.9152 |
| Y1                            | 14+25.00 | -33.88  | 897681.1854 | 1619462.3745 |

| ROW MARKER IRON PIN AND CAP-E |          |        |             |              |
|-------------------------------|----------|--------|-------------|--------------|
| ALIGN                         | STATION  | OFFSET | NORTH       | EAST         |
| Y3                            | 10+75.00 | 20.00  | 898640.1982 | 1620834.8760 |
| Y3                            | 10+75.00 | 30.00  | 898637.6314 | 1620825.2110 |
| Y3                            | 11+26.48 | 30.00  | 898587.8751 | 1620838.4247 |
| Y3                            | 12+71.10 | 30.00  | 898452.8564 | 1620855.2413 |
| Y3                            | 14+15.72 | 30.00  | 898301.7320 | 1620874.0637 |
| Y3                            | 14+50.00 | 30.00  | 898268.6018 | 1620882.8621 |

| ROW MARKER IRON PIN AND CAP-E |          |        |             |              |
|-------------------------------|----------|--------|-------------|--------------|
| ALIGN                         | STATION  | OFFSET | NORTH       | EAST         |
| Y3A                           | 10+80.00 | -56.32 | 898057.2782 | 1621029.0854 |
| Y3A                           | 10+95.00 | 35.00  | 898013.7586 | 1620947.4791 |
| Y3A                           | 11+35.00 | 35.00  | 897974.2121 | 1620963.3617 |
| Y3A                           | 12+10.00 | 20.00  | 897912.5925 | 1621012.3822 |
| Y3A                           | 13+25.00 | 20.00  | 897810.1131 | 1621053.6377 |
| Y3A                           | 13+78.00 | 16.88  | 897759.9634 | 1621070.7034 |

| ROW MARKER IRON PIN AND CAP-E |          |        |             |              |
|-------------------------------|----------|--------|-------------|--------------|
| ALIGN                         | STATION  | OFFSET | NORTH       | EAST         |
| Y4                            | 35+91.00 | 49.19  | 898337.3931 | 1621392.8421 |

| ROW MARKER PERMANENT EASEMENT-E |          |        |             |              |
|---------------------------------|----------|--------|-------------|--------------|
| ALIGN                           | STATION  | OFFSET | NORTH       | EAST         |
| L                               | 19+58.00 | -35.30 | 898601.4844 | 1618869.2679 |
| L                               | 19+58.00 | -52.00 | 898615.1384 | 1618878.8810 |
| L                               | 19+62.00 | 62.00  | 898519.6482 | 1618816.4824 |
| L                               | 19+62.00 | 34.66  | 898541.9926 | 1618832.2407 |
| L                               | 19+73.00 | 62.00  | 898513.3774 | 1618825.3534 |
| L                               | 19+73.00 | 34.52  | 898535.8015 | 1618841.2419 |
| L                               | 20+20.00 | -36.19 | 898565.9469 | 1618920.6195 |
| L                               | 20+20.00 | -50.00 | 898577.1373 | 1618928.7075 |
| L                               | 21+11.00 | -74.00 | 898541.8159 | 1619017.1143 |
| L                               | 21+11.00 | -84.00 | 898549.8127 | 1619023.1186 |
| L                               | 21+20.00 | -74.00 | 898536.3255 | 1619024.4130 |
| L                               | 21+20.00 | -84.00 | 898544.3115 | 1619030.4316 |
| L                               | 21+35.00 | -55.00 | 898512.0067 | 1619025.0744 |
| L                               | 23+30.00 | -63.00 | 898396.0280 | 1619184.8733 |
| L                               | 23+30.00 | -74.00 | 898404.5268 | 1619191.8568 |
| L                               | 23+40.00 | -55.00 | 898383.4207 | 1619187.5991 |
| L                               | 23+42.00 | -61.00 | 898386.7601 | 1619192.9788 |
| L                               | 23+42.00 | -72.00 | 898395.2422 | 1619199.9828 |
| L                               | 23+60.00 | -35.00 | 898355.1454 | 1619190.3801 |
| L                               | 23+60.00 | -53.89 | 898369.6679 | 1619202.4602 |
| L                               | 23+79.00 | -46.47 | 898351.6727 | 1619212.4351 |
| L                               | 29+10.00 | 127.00 | 897933.3054 | 1619612.4769 |
| L                               | 29+45.00 | 129.00 | 897924.0193 | 1619652.0479 |
| L                               | 29+50.00 | 90.00  | 897961.6590 | 1619663.7333 |

| ROW MARKER PERMANENT EASEMENT-E |          |        |             |              |
|---------------------------------|----------|--------|-------------|--------------|
| ALIGN                           | STATION  | OFFSET | NORTH       | EAST         |
| Y1                              | 11+10.00 | -89.84 | 897954.5418 | 1619576.0476 |

| ROW MARKER PERMANENT EASEMENT-E |          |        |             |              |
|---------------------------------|----------|--------|-------------|--------------|
| ALIGN                           | STATION  | OFFSET | NORTH       | EAST         |
| Y3                              | 10+75.00 | 38.00  | 898635.5781 | 1620817.4790 |
| Y3                              | 11+69.00 | -45.00 | 898562.1370 | 1620920.9579 |
| Y3                              | 11+69.00 | -21.76 | 898557.9815 | 1620898.0967 |
| Y3                              | 11+70.00 | 38.00  | 898546.3796 | 1620839.4612 |
| Y3                              | 11+76.00 | -22.40 | 898550.9095 | 1620899.9748 |
| Y3                              | 11+76.00 | -45.00 | 898554.6596 | 1620922.2663 |
| Y3                              | 14+75.00 | 97.00  | 898227.2423 | 1620824.5235 |
| Y3                              | 14+77.00 | 88.00  | 898227.6194 | 1620833.7354 |
| Y3                              | 14+84.00 | 99.00  | 898218.0305 | 1620824.9006 |
| Y3                              | 14+88.00 | 79.00  | 898219.2979 | 1620845.2572 |
| Y3                              | 15+08.00 | 85.00  | 898198.4279 | 1620844.5917 |

| ROW MARKER PERMANENT EASEMENT-E |          |        |             |              |
|---------------------------------|----------|--------|-------------|--------------|
| ALIGN                           | STATION  | OFFSET | NORTH       | EAST         |
| Y3A                             | 10+77.00 | -73.56 | 898065.1000 | 1621044.6744 |
| Y3A                             | 11+05.00 | 97.00  | 897981.7389 | 1620893.2141 |
| Y3A                             | 11+61.00 | -45.91 | 897985.7067 | 1621047.4634 |
| Y3A                             | 11+90.00 | 101.00 | 897889.0624 | 1620932.7574 |
| Y3A                             | 12+31.00 | 20.00  | 897894.5800 | 1621021.5524 |
| Y3A                             | 12+85.00 | 53.00  | 897835.4284 | 1621010.8088 |
| Y3A                             | 12+87.00 | 43.00  | 897837.1279 | 1621020.8299 |
| Y3A                             | 12+94.00 | 55.00  | 897827.1375 | 1621011.6326 |
| Y3A                             | 12+98.00 | 40.00  | 897828.5397 | 1621027.0048 |
| Y3A                             | 13+78.20 | 42.00  | 897753.0989 | 1621046.5352 |

| ROW MARKER PERMANENT EASEMENT-E |          |        |             |              |
|---------------------------------|----------|--------|-------------|--------------|
| ALIGN                           | STATION  | OFFSET | NORTH       | EAST         |
| Y4                              | 35+82.00 | 49.12  | 898346.1060 | 1621390.5857 |
| Y4                              | 35+84.00 | 98.00  | 898331.5354 | 1621343.8857 |
| Y4                              | 35+93.00 | 98.00  | 898322.8415 | 1621346.2128 |
| Y4                              | 36+16.00 | -50.74 | 898339.0821 | 1621495.8390 |
| Y4                              | 36+86.00 | -59.00 | 898273.5990 | 1621521.9204 |
| Y4                              | 38+30.92 | -64.56 | 898135.0399 | 1621564.7607 |
| Y4                              | 38+30.95 | -73.60 | 898137.3558 | 1621573.5024 |
| Y4                              | 38+39.95 | -73.60 | 898128.6618 | 1621575.8295 |
| Y4                              | 38+46.25 | -65.63 | 898120.5150 | 1621569.7556 |
| Y4                              | 40+34.95 | -61.00 | 897937.0357 | 1621614.0783 |
| Y4                              | 40+34.95 | -67.00 | 897938.5871 | 1621619.8743 |
| Y4                              | 40+47.95 | -67.00 | 897926.0291 | 1621623.2356 |
| Y4                              | 40+47.95 | -61.00 | 897924.4777 | 1621617.4397 |

## NOTES:

1. IF FURTHER INFORMATION REGARDING PROJECT CONTROL IS NEEDED PLEASE CONTACT THE LOCATION AND SURVEYS UNIT.
2. PROJECT CONTROL WAS ESTABLISHED USING GNSS, THE GLOBAL NAVIGATION SATELLITE SYSTEM.
3. RIGHT OF WAY MONUMENTATION ESTABLISHED \_\_\_\_\_ TO \_\_\_\_\_ .

PROJECT REFERENCE NO.

U-5899

SHEET NO.

RW03E-1

Location and Surveys

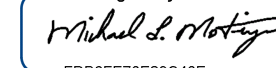
PROJECT SURVEYOR



DOCUMENT NOT CONSIDERED FINAL  
UNLESS ALL SIGNATURES COMPLETED

I, Michael L. Motsinger, certify that the right of way and permanent easement monumentation for this project shown herein was completed under my direct and responsible charge from an actual survey made under my supervision; that all horizontal closures had a minimum ratio of precision of 1:10,000 (Class A). Field work was performed from August 2024 to September 2024, and all coordinates are based on NAD83/2011; That this survey was performed to meet the requirements of 21NCAC 56.1600 as applicable.

This 17th day of February, 2025.

DocuSigned by:  
  
Professional Land Surveyor L-3877