


REVISIONS

I, Michael L. Molsinger, certify that the right of way and permanent easement monumentation for this project shown herein was completed under my direct and responsible charge from an actual survey made under my supervision; that all horizontal closures had a minimum ratio of precision of 1:10,000 (Class A). Field work was performed from August 2024 to September 2024, and all coordinates are based on NAD83/2011; that this survey was performed to meet the requirements of 21NCAC 56.1600 as applicable.

This 17th day of February, 2025.

DocuSigned by:
Michael L. Molsinger
F0B8F70E23C4DE
Professional Land Surveyor L-3877

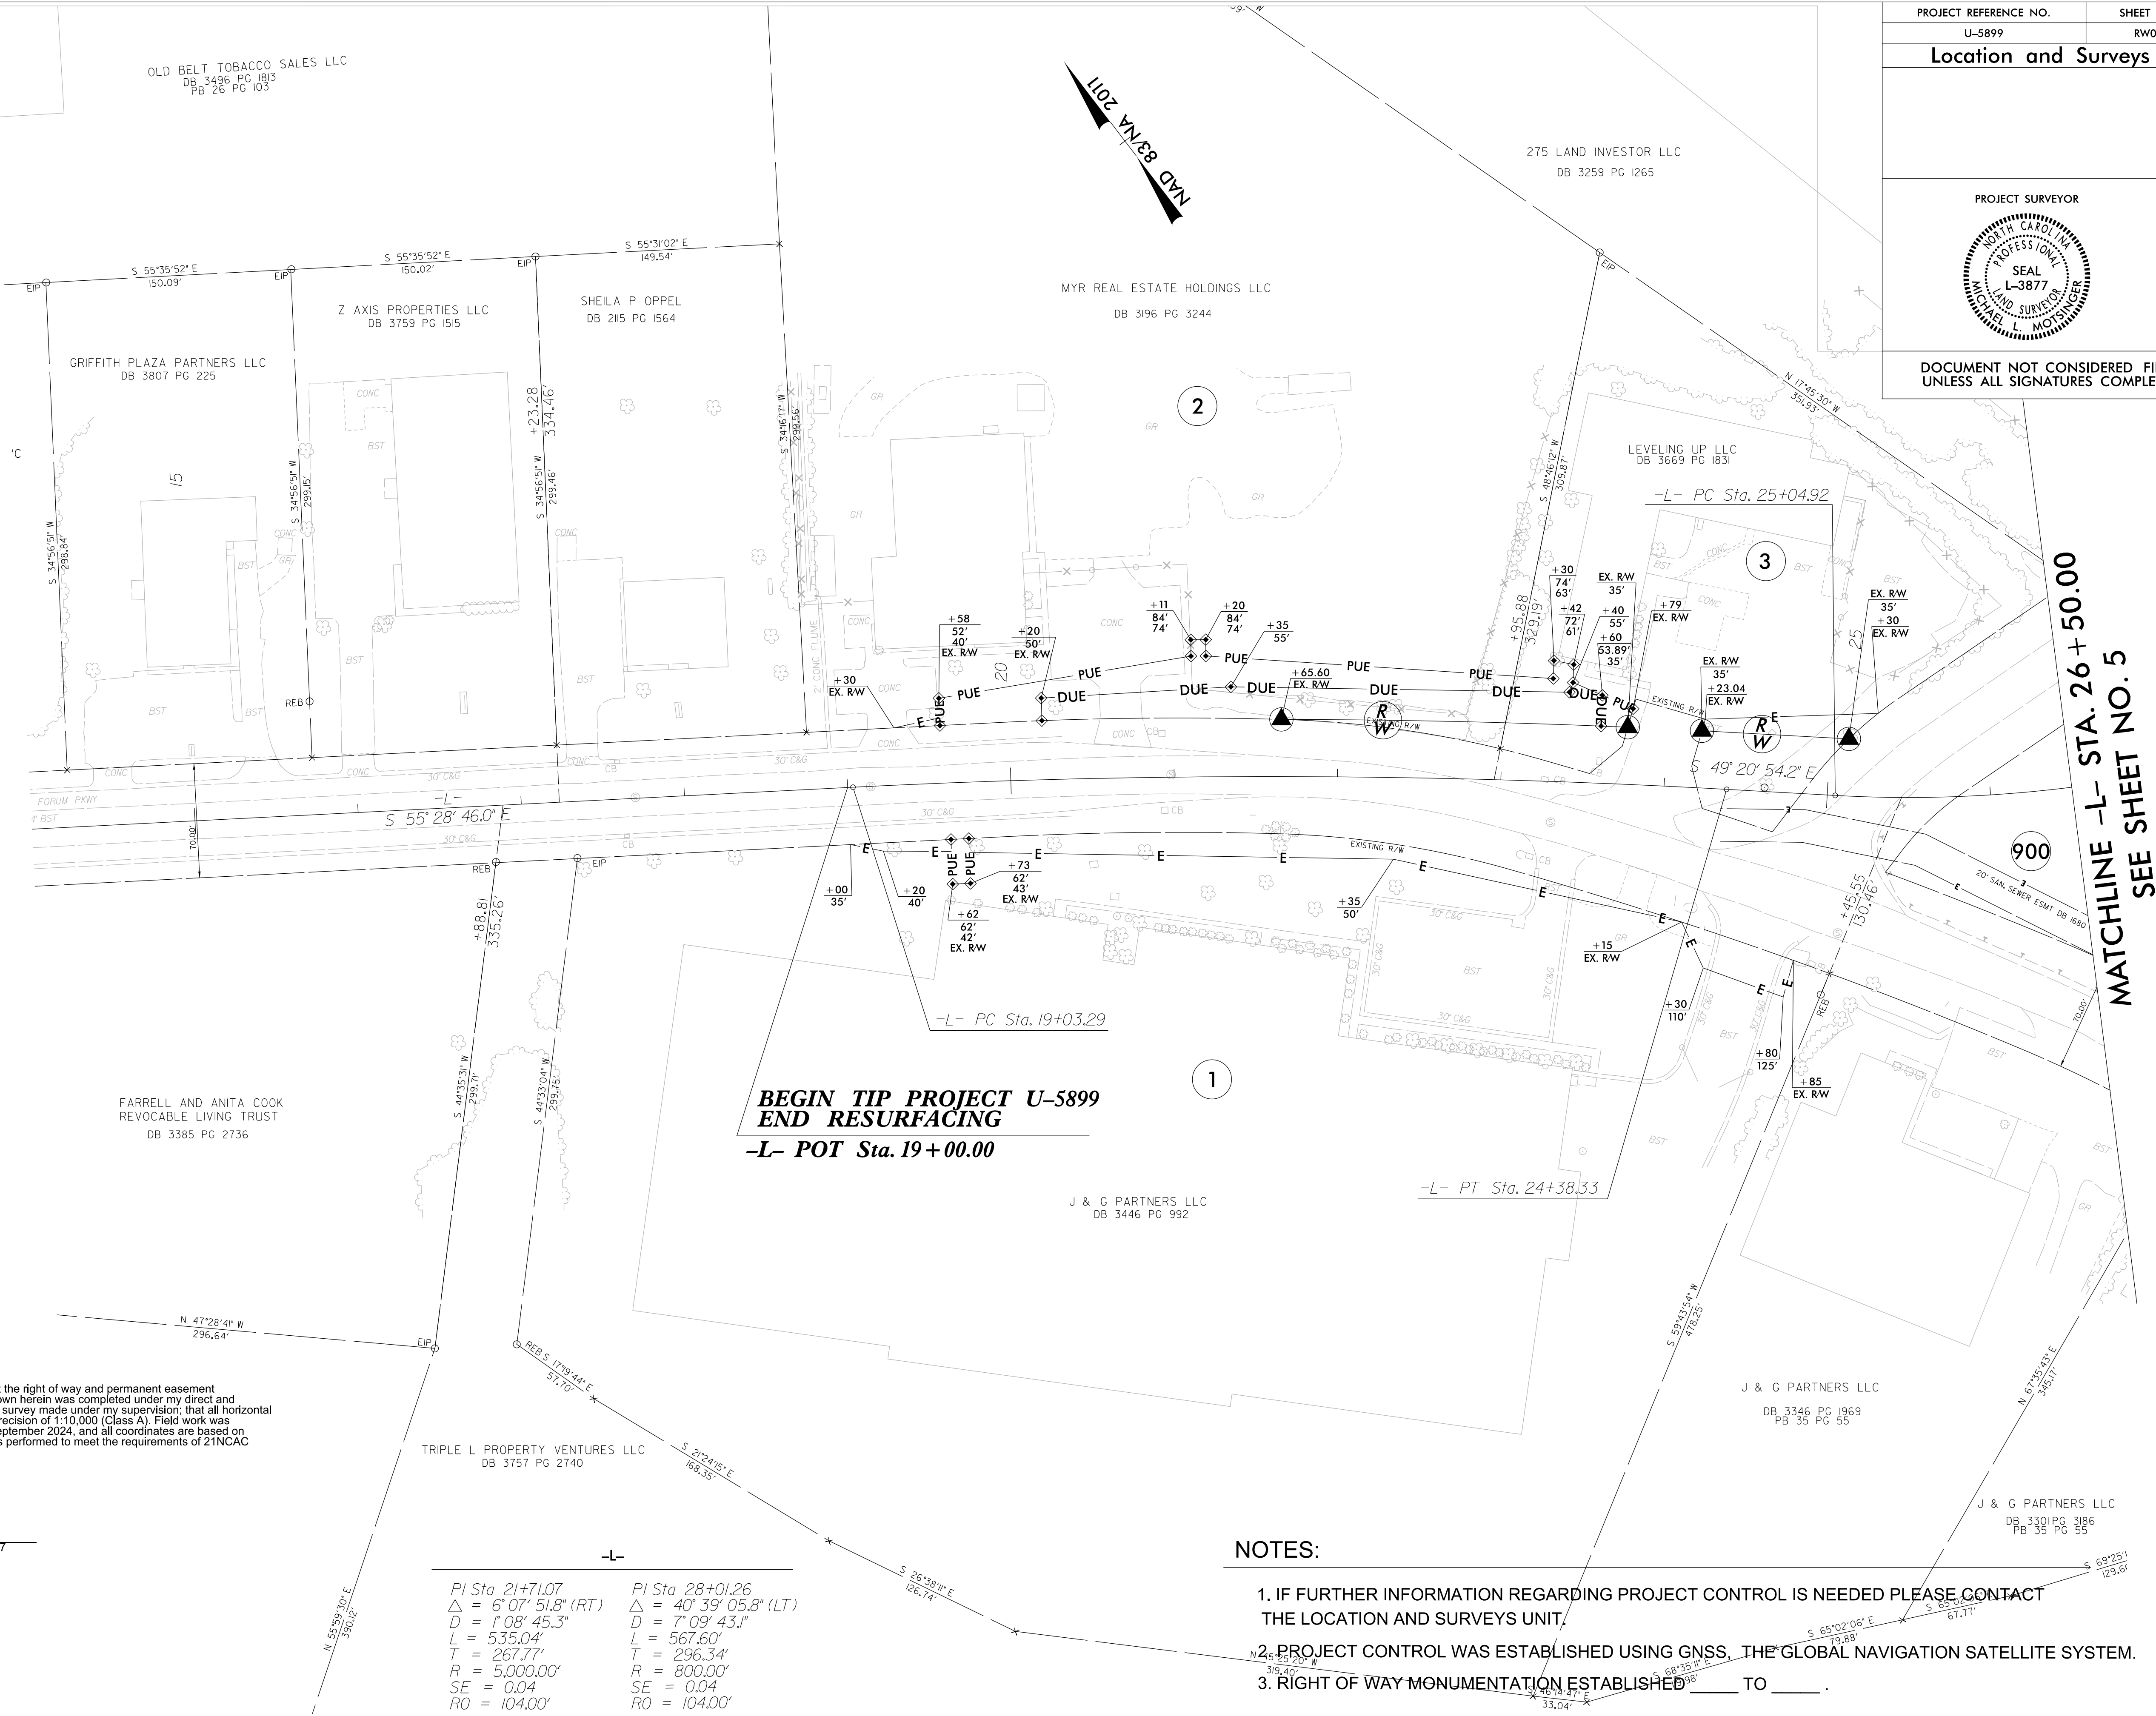

PROJECT REFERENCE NO.	SHEET NO.
U-5899	RW04
Location and Surveys	
PROJECT SURVEYOR	
DOCUMENT NOT CONSIDERED FINAL UNLESS ALL SIGNATURES COMPLETED	

**BEGIN TIP PROJECT U-5899
END RESURFACING**
-L- POT Sta. 19+00.00

**MATCHLINE -L- STA. 26+50.00
SEE SHEET NO. 5**

NOTES:

1. IF FURTHER INFORMATION REGARDING PROJECT CONTROL IS NEEDED PLEASE CONTACT THE LOCATION AND SURVEYS UNIT.
2. PROJECT CONTROL WAS ESTABLISHED USING GNSS, THE GLOBAL NAVIGATION SATELLITE SYSTEM.
3. RIGHT OF WAY MONUMENTATION ESTABLISHED _____ TO _____.

-L-	
PI Sta 21+71.07	PI Sta 28+01.26
Δ = 6° 07' 51.8" (RT)	Δ = 40° 39' 05.8" (LT)
D = 1° 08' 45.3"	D = 7° 09' 43.1"
L = 535.04'	L = 567.60'
T = 267.77'	T = 296.34'
R = 5,000.00'	R = 800.00'
SE = 0.04	SE = 0.04
RO = 104.00'	RO = 104.00'