


 PAVEMENT REMOVAL
 PROPOSED SHOULDER
 MONOLITHIC CONCRETE ISLAND

END CONSTRUCTION
-Y4- POT Sta. 38+72.95
U-2579DEF
-Y1- POT

NOTE:	UTILIZE APPROPRIATE INLET PROTECTIONS FOR TEMPORARY DRAINAGE MEASURES AS DIRECTED
NOTE:	PLACE TEMPORARY ROCK SEDIMENT DAMS TYPE - B AND TEMPORARY ROCK SILT CHECKS TYPE - A AT DRAINAGE OUTLETS.
NOTE:	ALL EROSION CONTROL DEVICES SHOWN ARE LOCATED WITHIN EXISTING R/W OR EASEMENT.
NOTE:	PERFORM EC MEASURES SHALL BE INSTALLED DURING C & G PHASE.

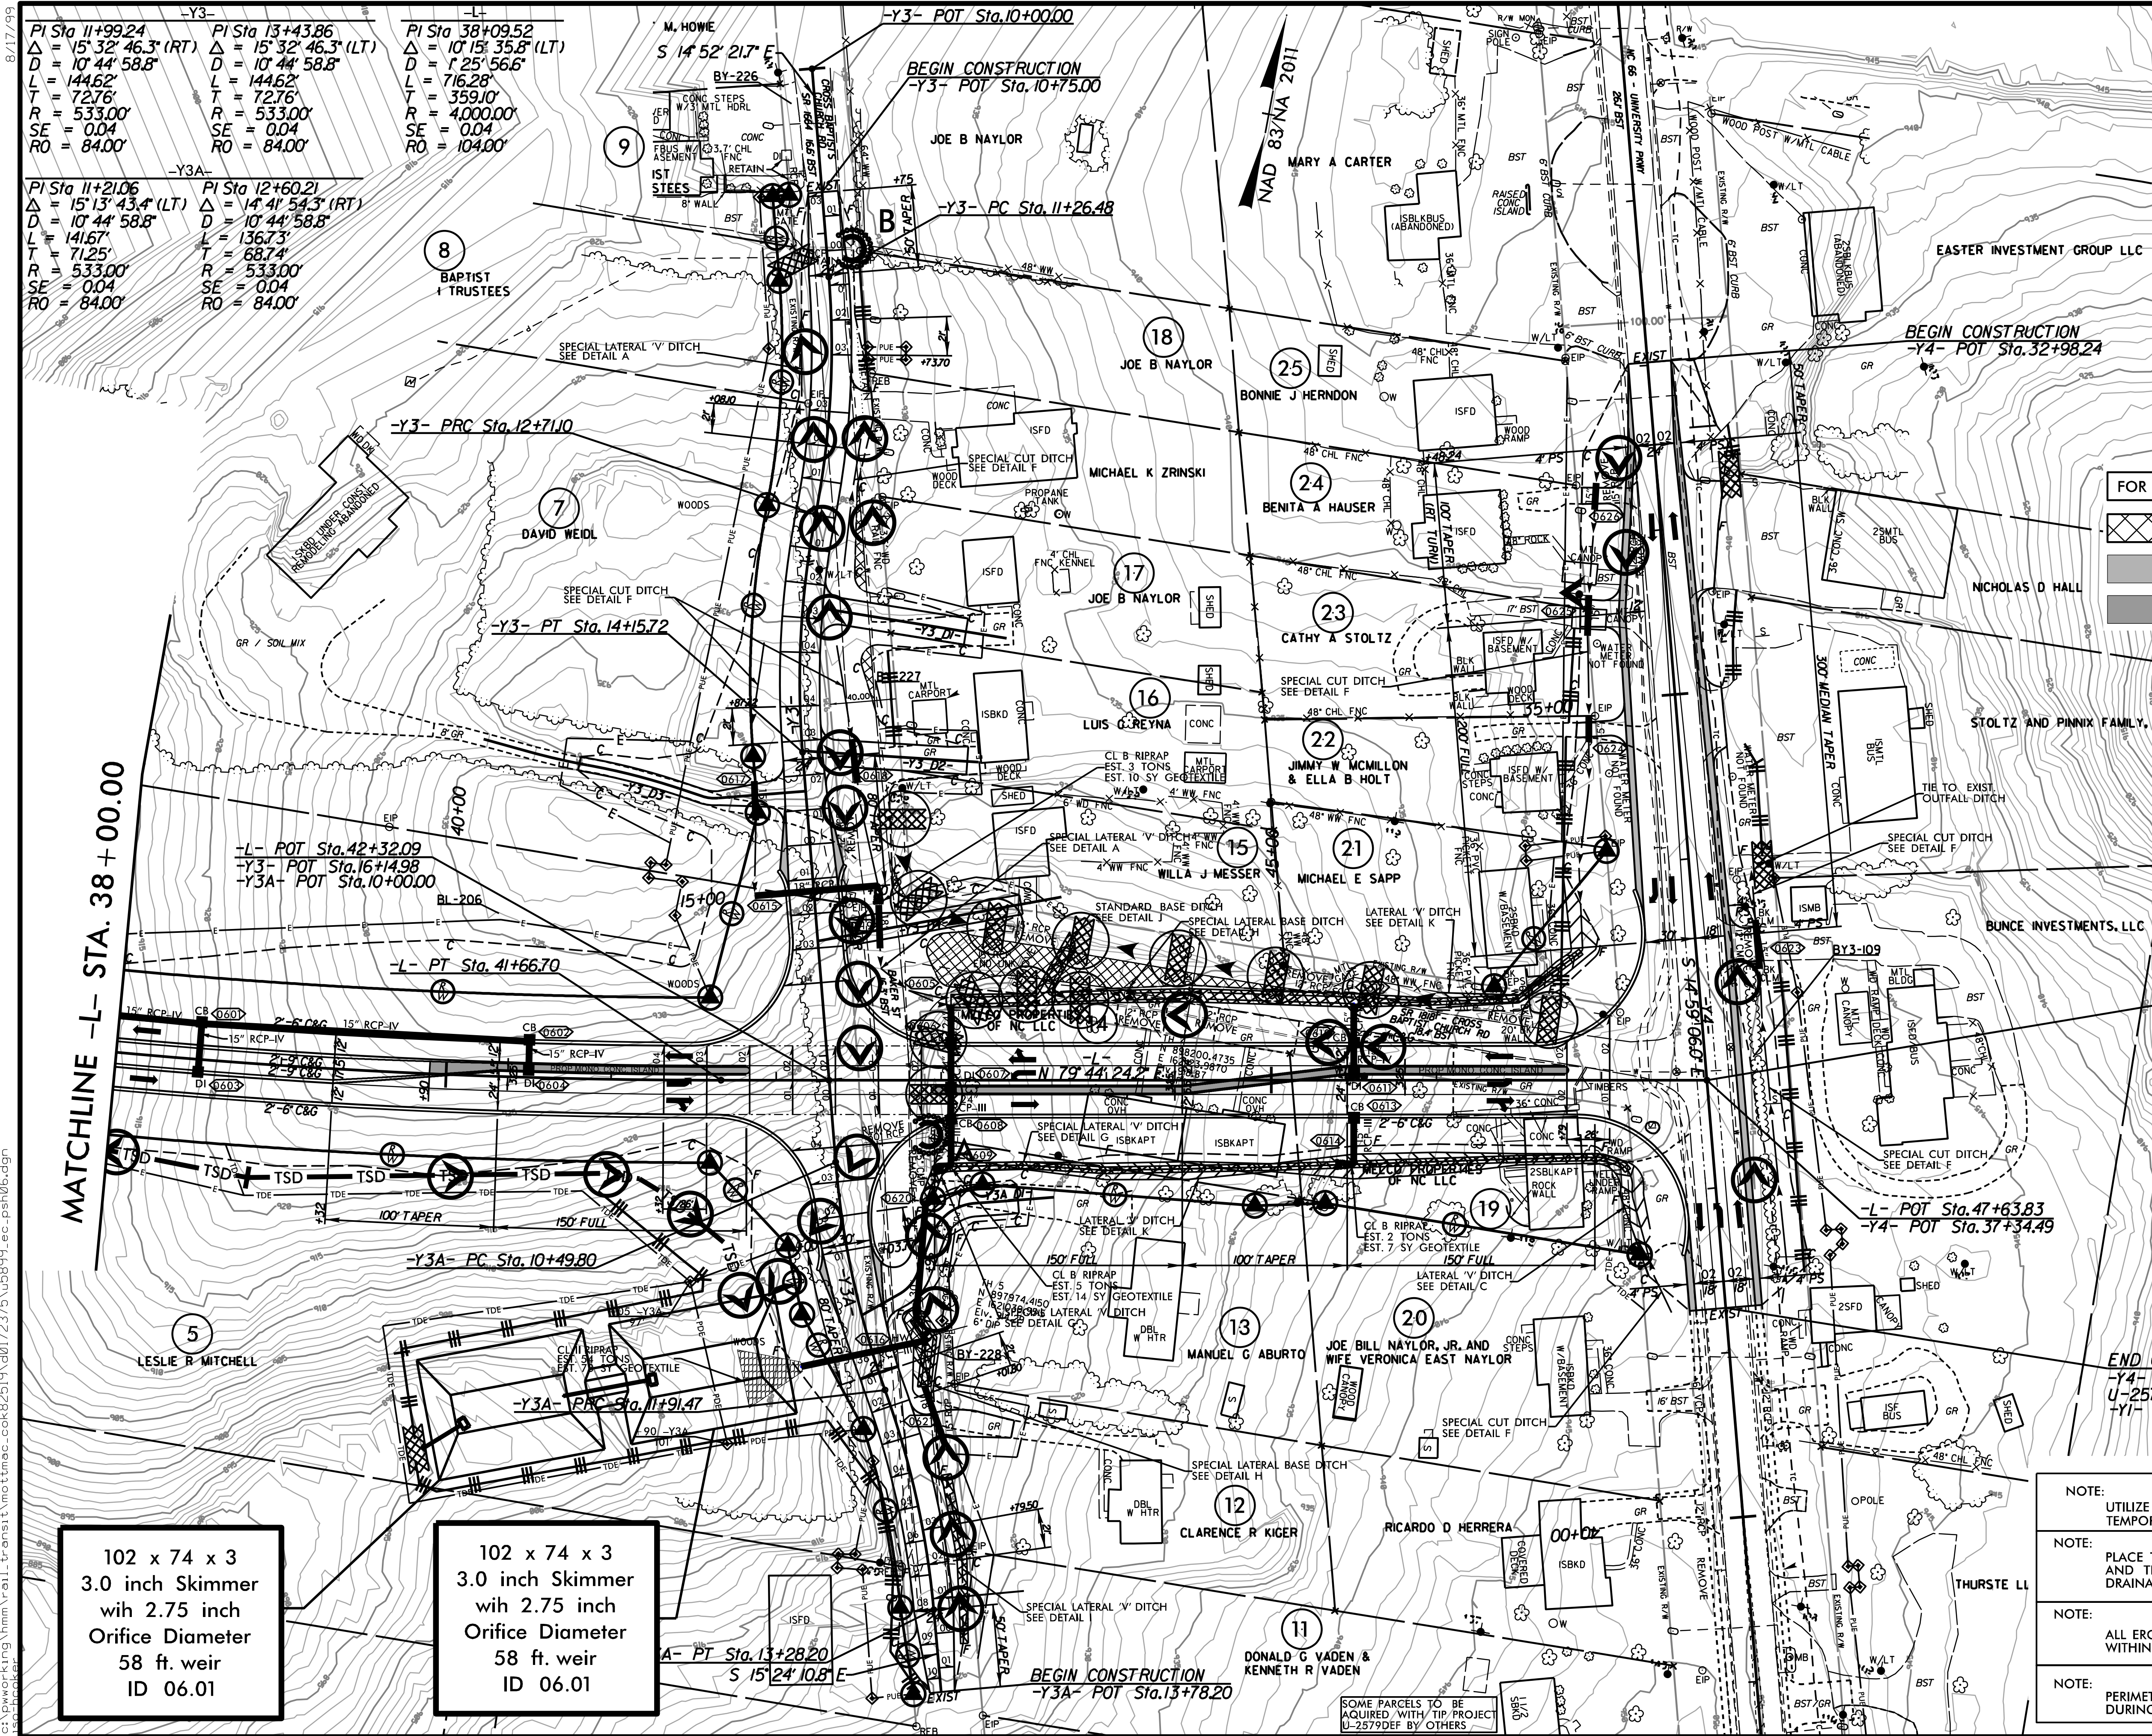

102 x 74 x 3
3.0 inch Skimmer
wih 2.75 inch
Orifice Diameter
58 ft. weir
ID 06.01

102 x 74 x 3
3.0 inch Skimmer
wih 2.75 inch
Orifice Diameter
58 ft. weir
ID 06.01

SOME PARCELS TO BE
ACQUIRED WITH TIP PROJECT
U-2579DEF BY OTHERS