


6/23/16

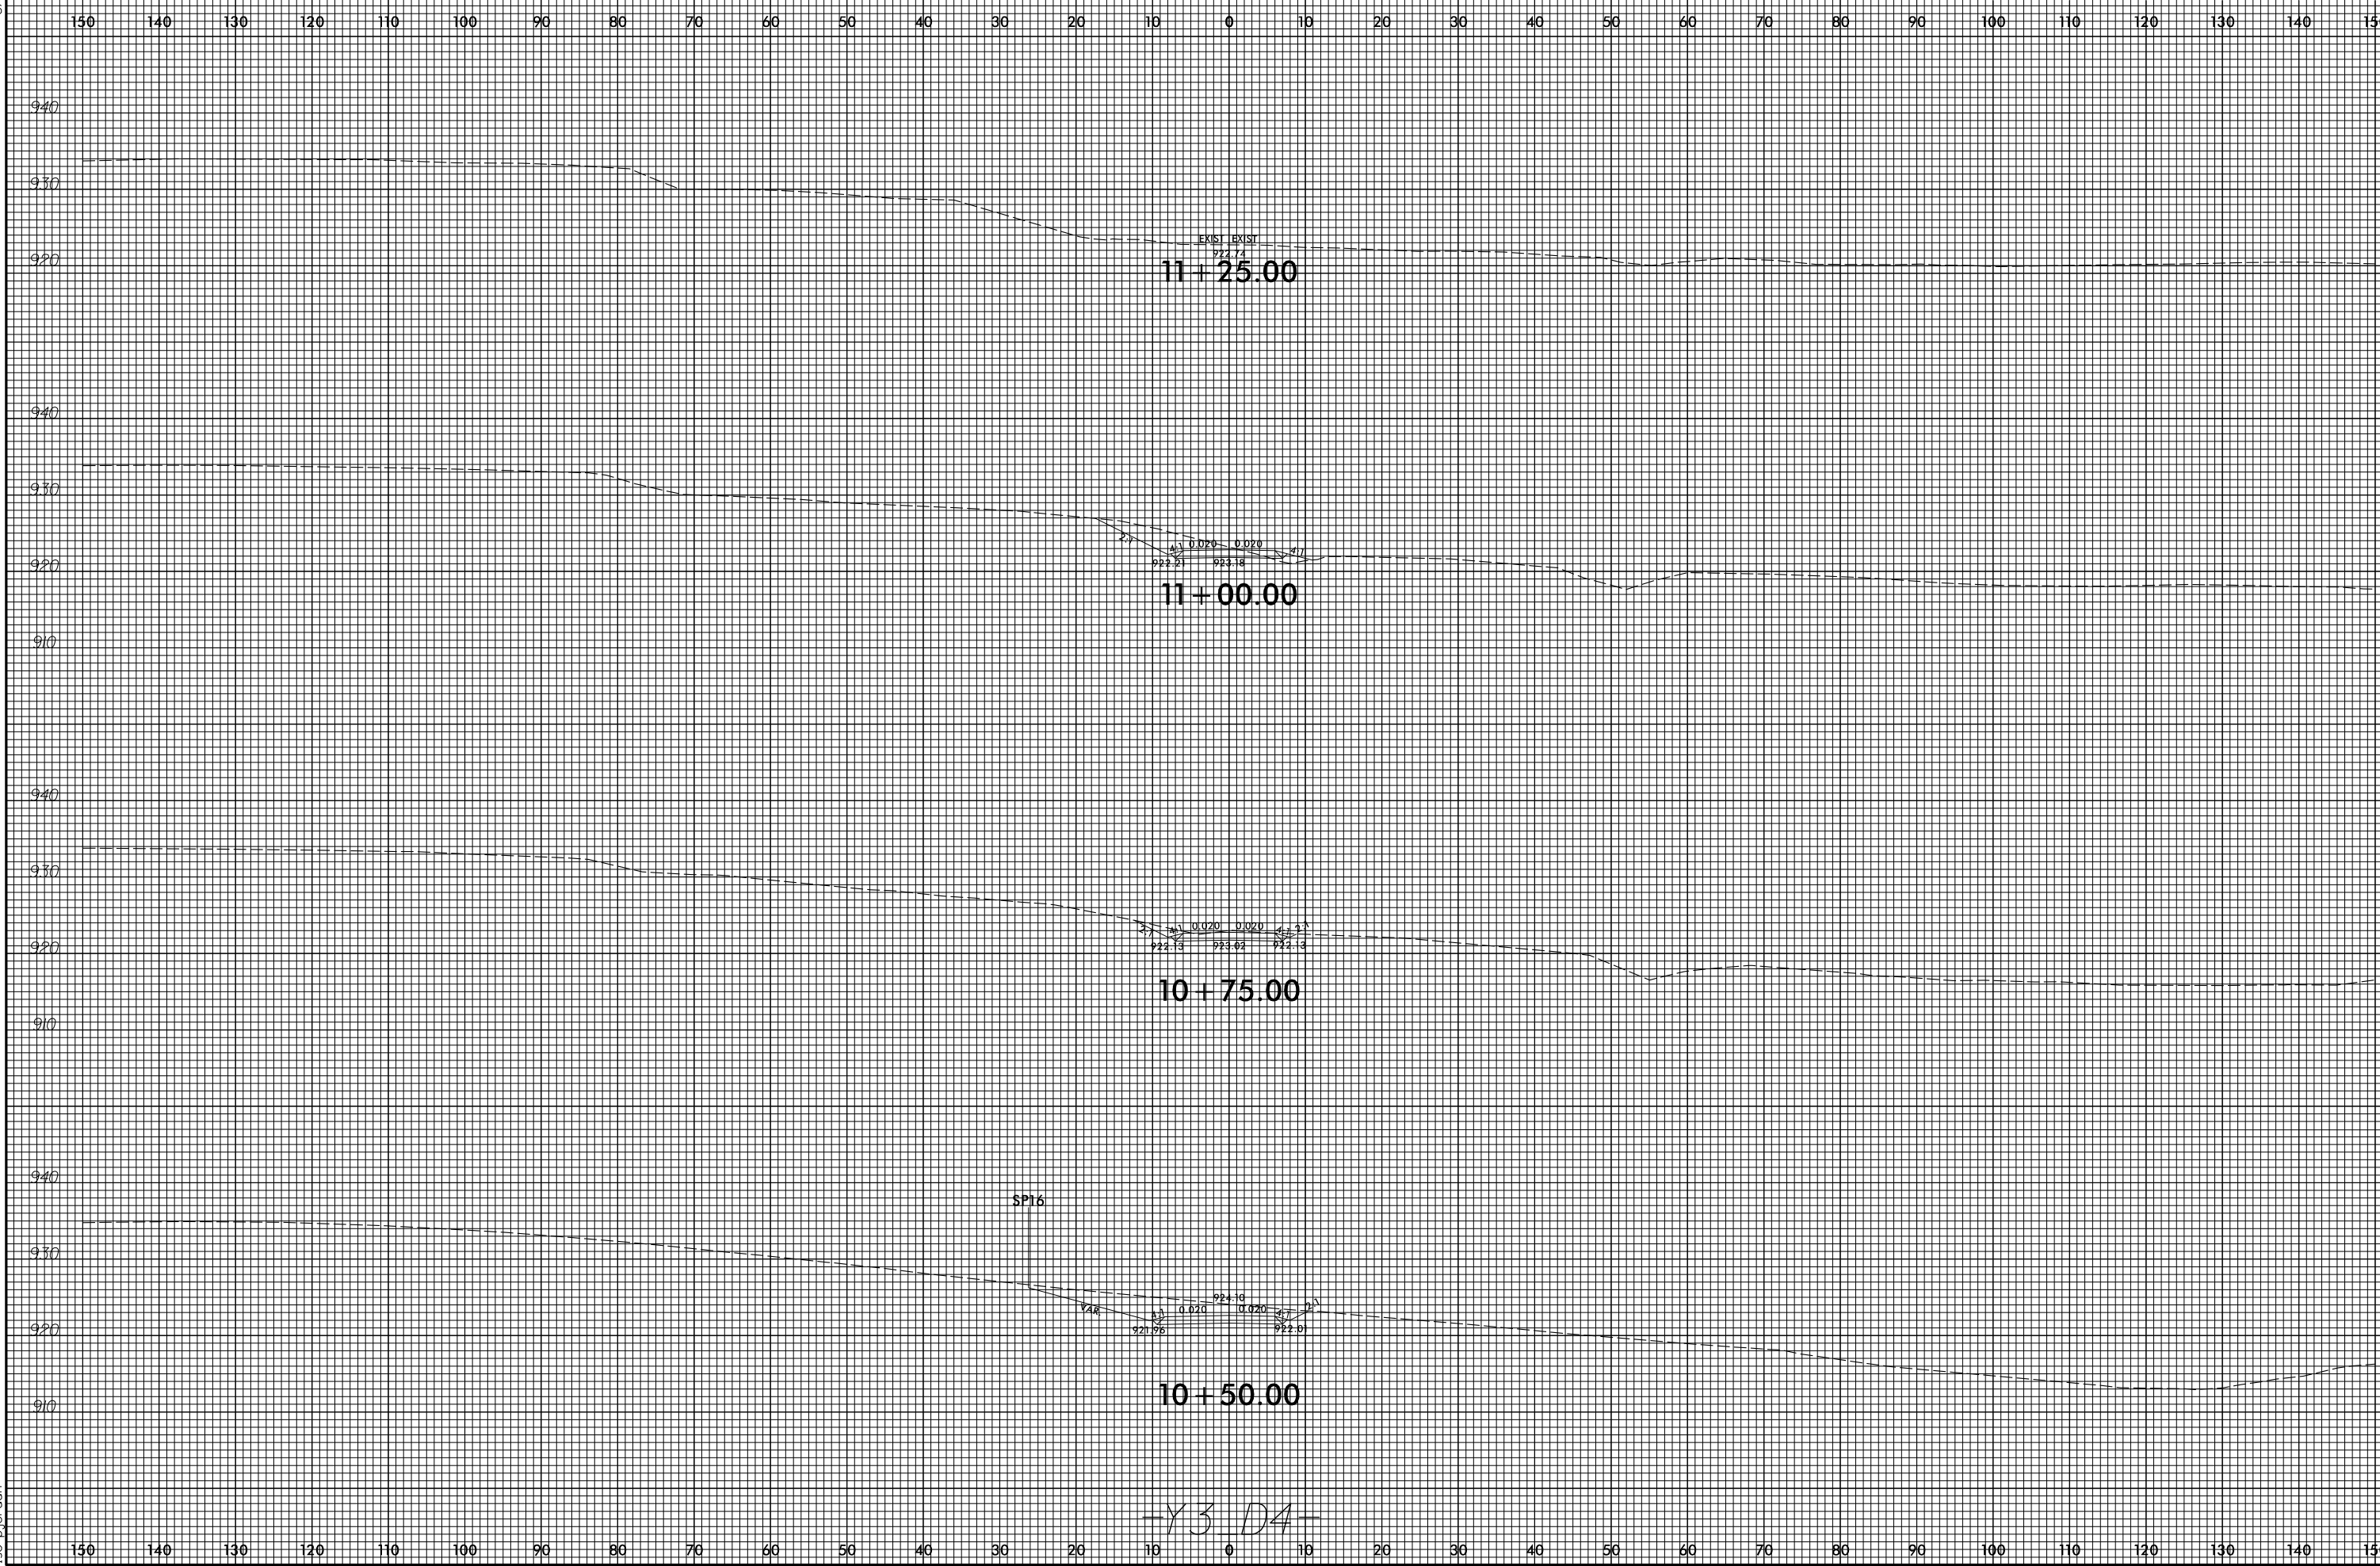

-Y3 D4-