


6/23/16

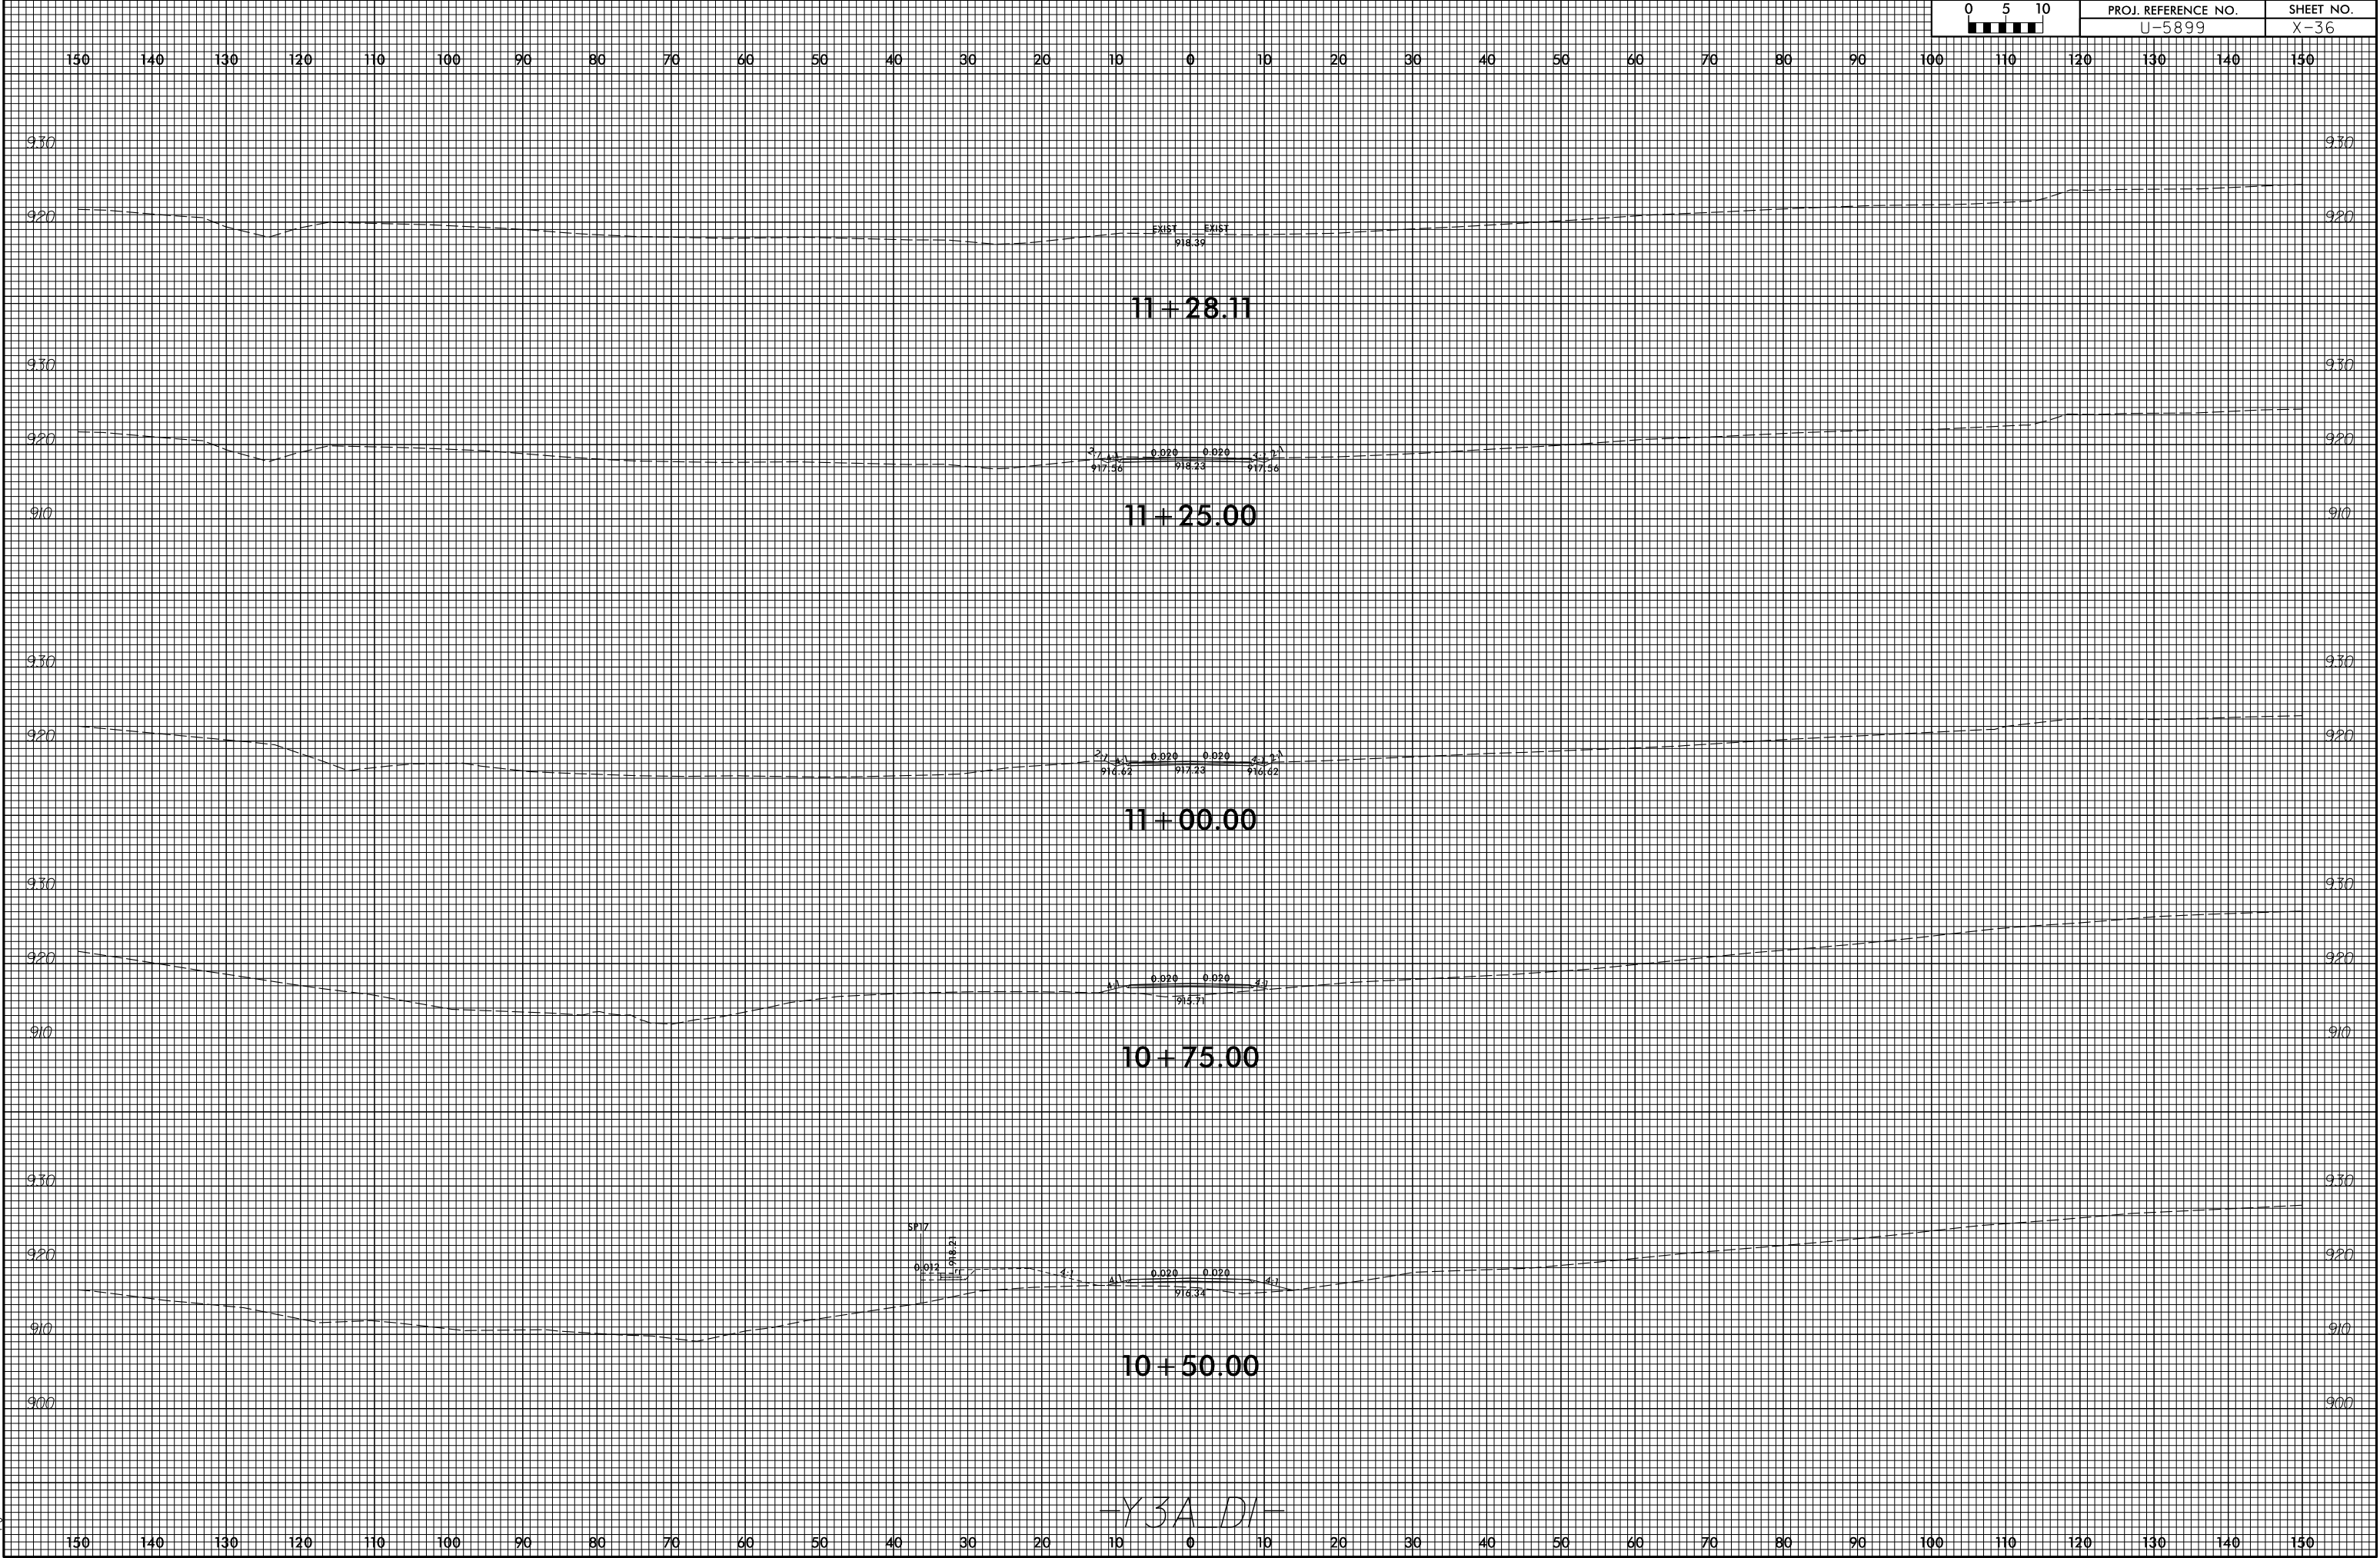

-Y3A.D1-