


5/8/2025 2:24:48 PM
c:\pwworking\rcil transit\d0172438\400_000_U-5899_1SH.dgn
KAVI06794

CONTRACT: C205041 TIP PROJECT: U-5899

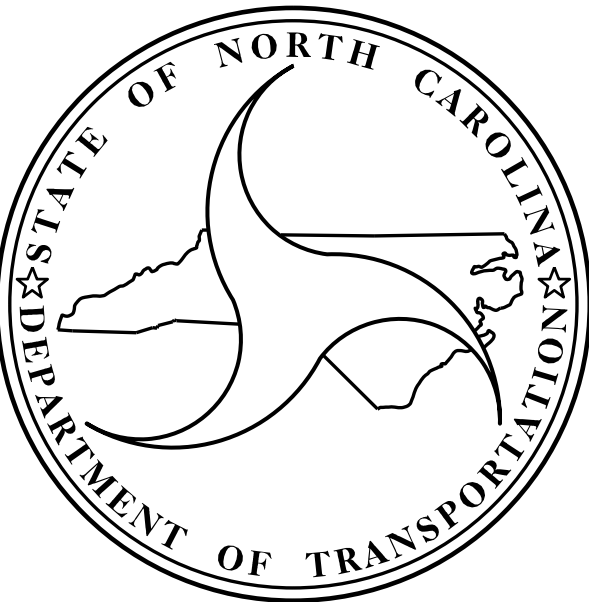


DESIGN DATA
ADT 2024 = 6,100
ADT 2044 = 7,300
D = 70%
T = 13%*
V = 40 MPH
*TTST = 8% DUAL = 5%
LOCAL DIVISION TIER

PROJECT LENGTH
LENGTH ROADWAY TIP PROJECT = 0.503 MILES
LENGTH STRUCTURE TIP PROJECT = 0.039 MILES
TOTAL LENGTH TIP PROJECT = 0.542 MILES


Prepared In the Office of Mott MacDonald for
DIVISION 9
NORTH CAROLINA DEPARTMENT OF TRANSPORTATION
2024 STANDARD SPECIFICATIONS
RIGHT OF WAY DATE:
DECEMBER 17, 2021
LETTING DATE:
JUNE 17, 2025
NCDOT CONTACT: CONNIE JAMES, PE
NCDOT DIVISION
PROJECT ENGINEER

PLANS PREPARED BY:
M MOTT MACDONALD
930 Main Campus Drive, Suite 200
Raleigh, NC 27606
(919) 552-2253
www.mottmac.com
LICENSE NO. F-0669

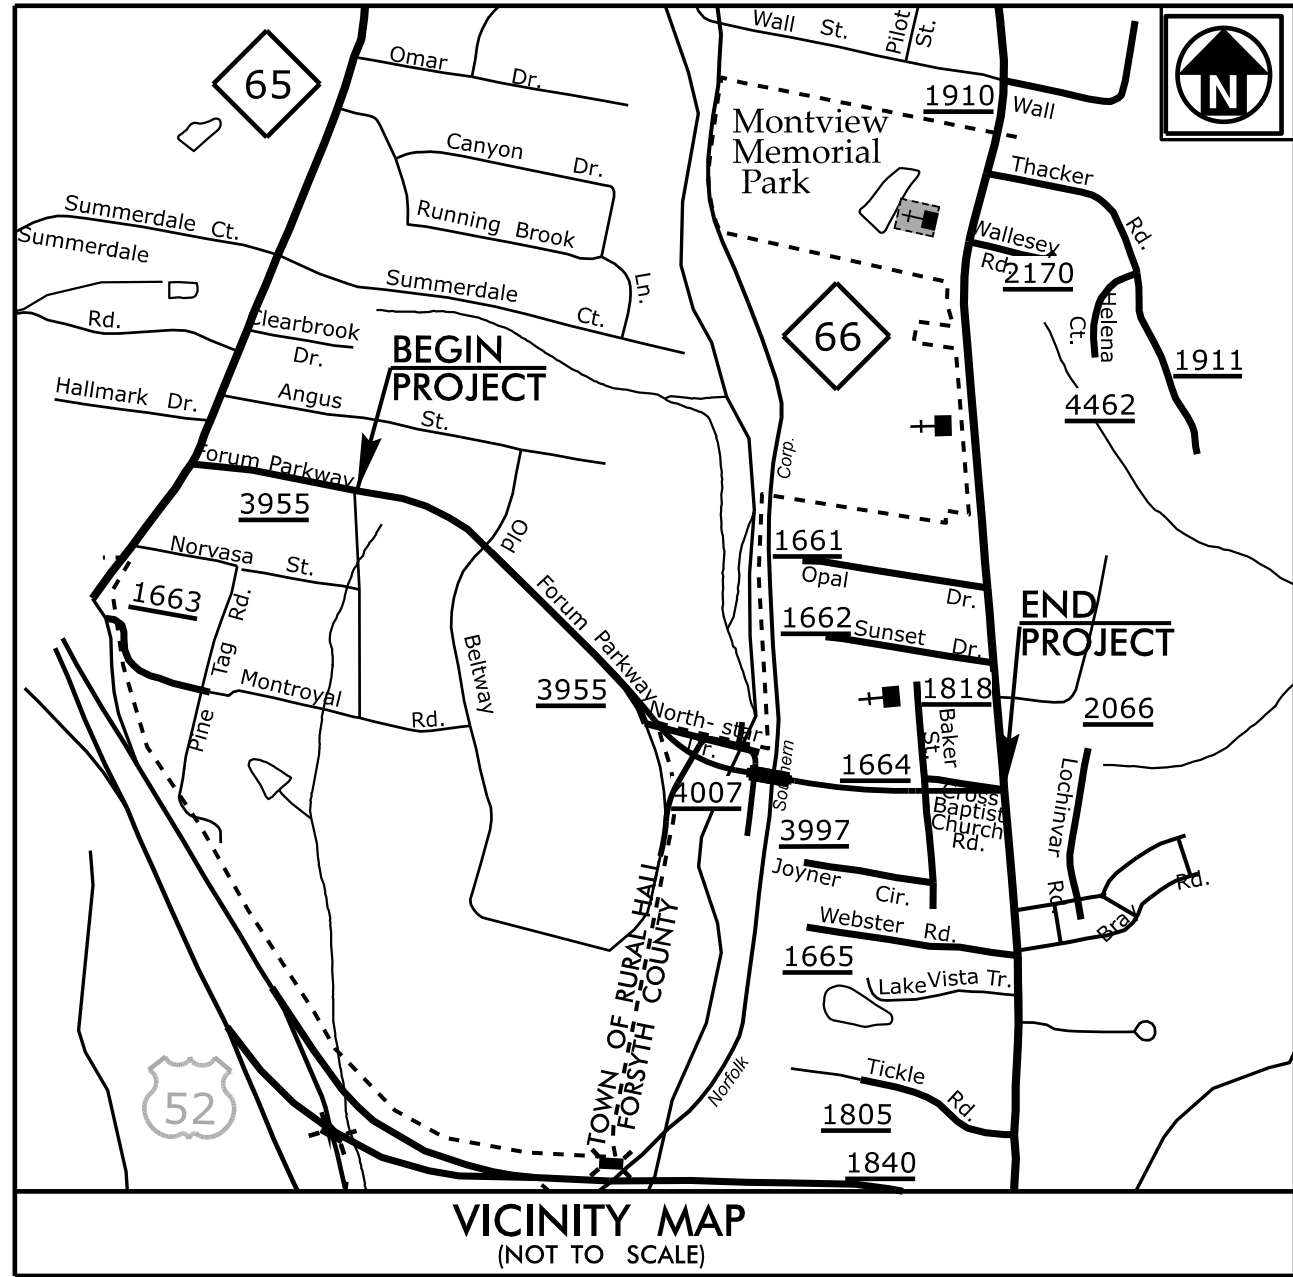

STATE OF NORTH CAROLINA
DIVISION OF HIGHWAYS
FORSYTH COUNTY

LOCATION: FORUM PARKWAY CONNECTOR FROM SR 3955 (FORUM PARKWAY) TO NC 66 (UNIVERSITY PARKWAY) IN RURAL HALL
TYPE OF WORK: DRAINAGE, GRADING, PAVING AND STRUCTURES

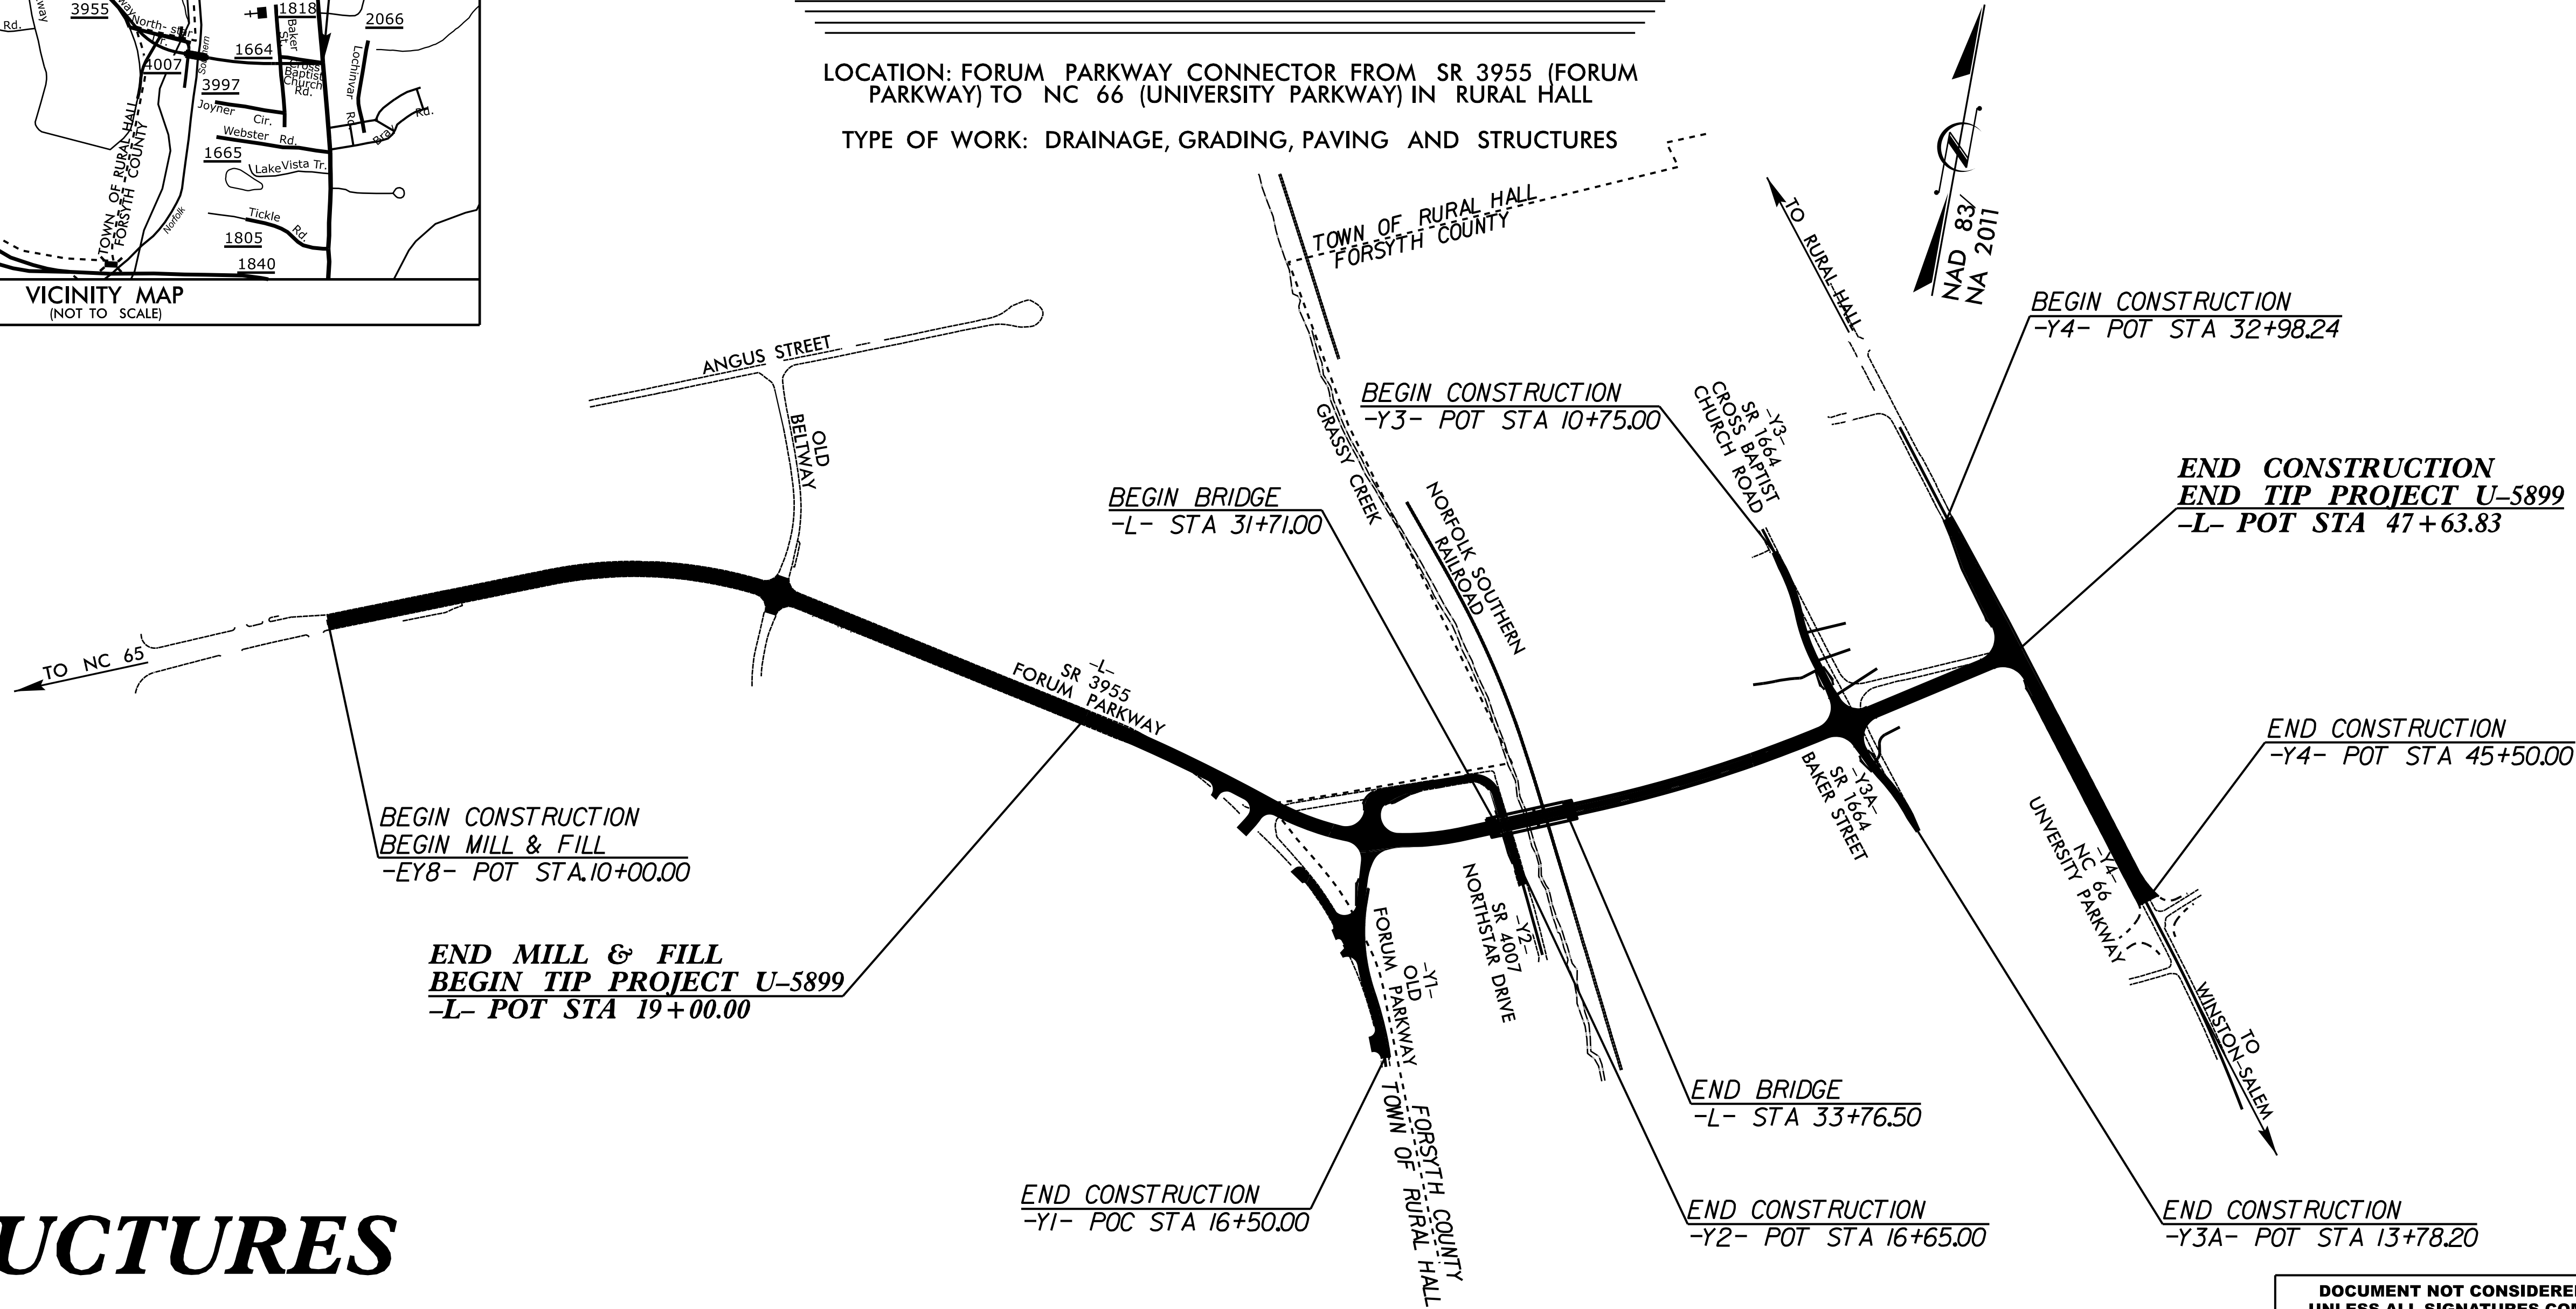

STRUCTURES

DOCUMENT NOT CONSIDERED FINAL
UNLESS ALL SIGNATURES COMPLETED