


6/22/99
12:42:22 PM
C:\pwworking\hmm\ra1\transit\cor66165\0178172\U-5899_rdy.xpl_index.dgn
130.0 Jordan


PROJECT REFERENCE NO.	SHEET NO.
U-5899	X-1

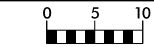


U-5899
FORUM PARKWAY CONNECTOR FROM SR 3955
(FORUM PARKWAY) TO NC 66 (UNIVERSITY PARKWAY)
IN RURAL HALL


INDEX OF SHEETS

<u>TITLE</u>	<u>SHEET NO.</u>
CROSS SECTION INDEX	X-1
CROSS SECTION SUMMARY	X-1A
-L-	X-2 THRU X-15
-Y1-	X-16 THRU X-20
-Y2-	X-21 THRU X-22
-Y3-	X-23 THRU X-25
-Y3A-	X-26 THRU X-28
-Y4-	X-29 THRU X-31
-Y3_D1-	X-32
-Y3_D2-	X-33
-Y3_D3-	X-34
-Y3_D4-	X-35
-Y3A_D1-	X-36

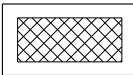	UNDERCUT EXCAVATION
	SHALLOW UNDERCUT


6/23/16

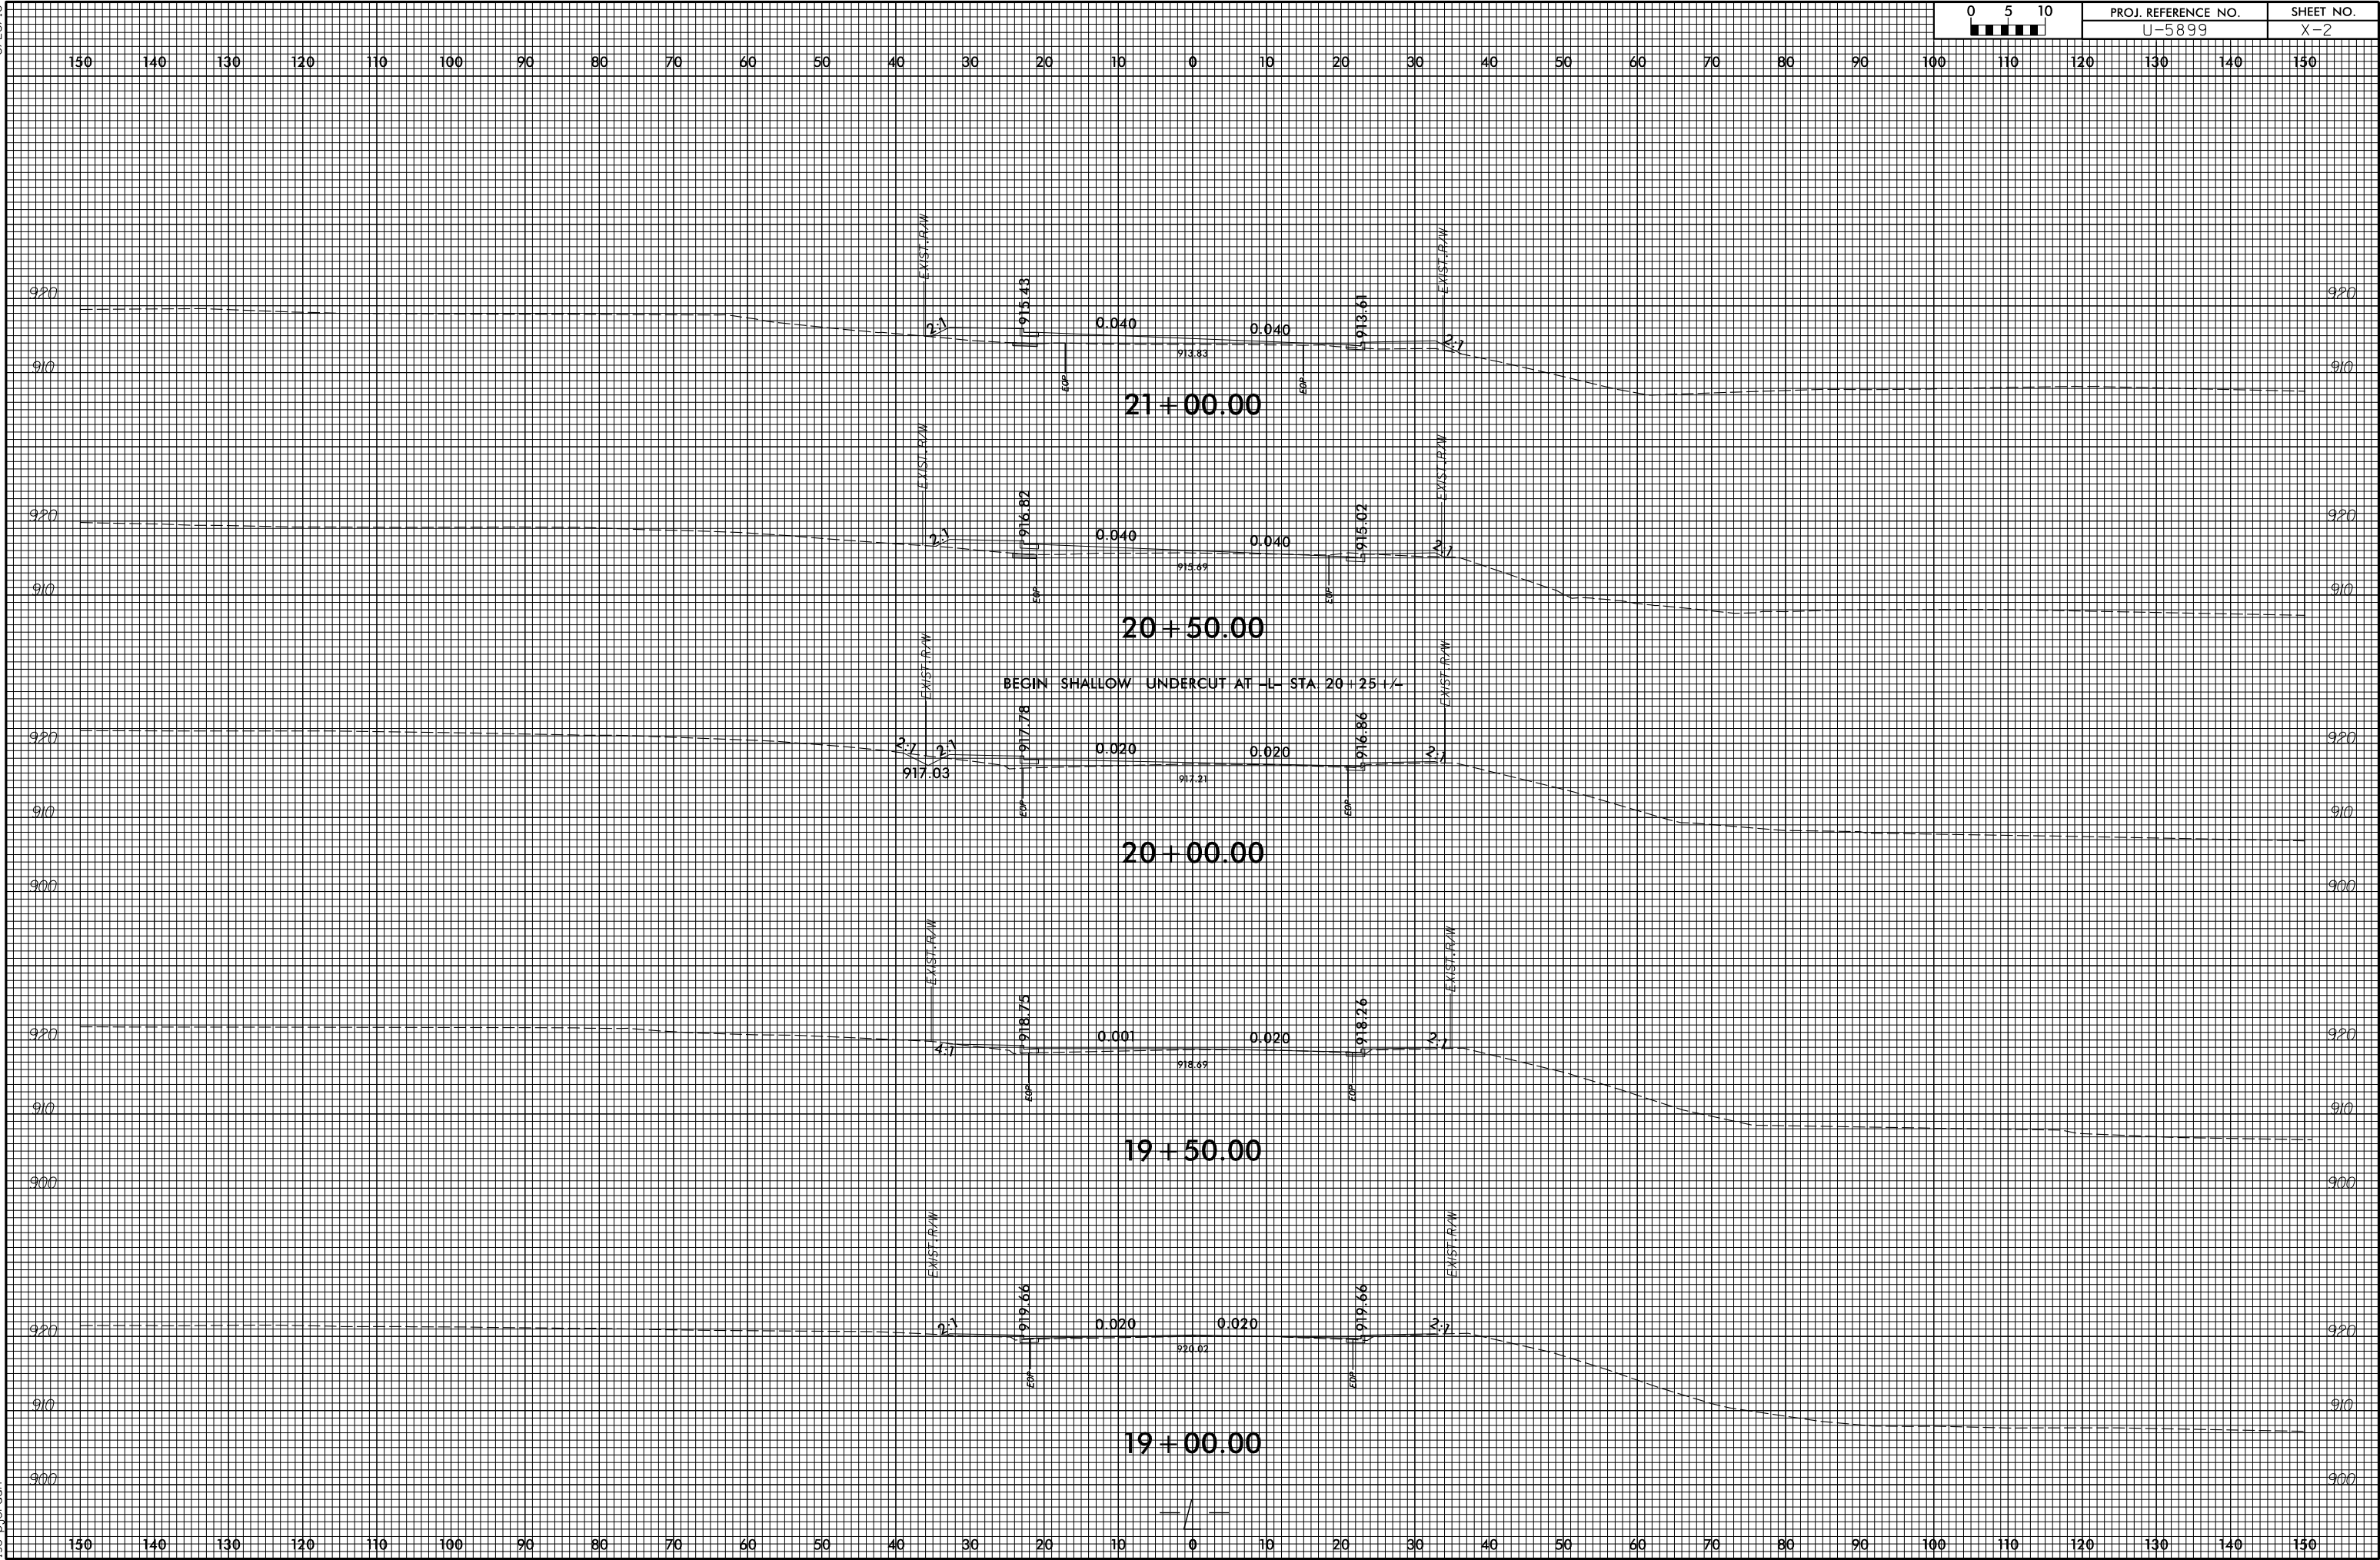

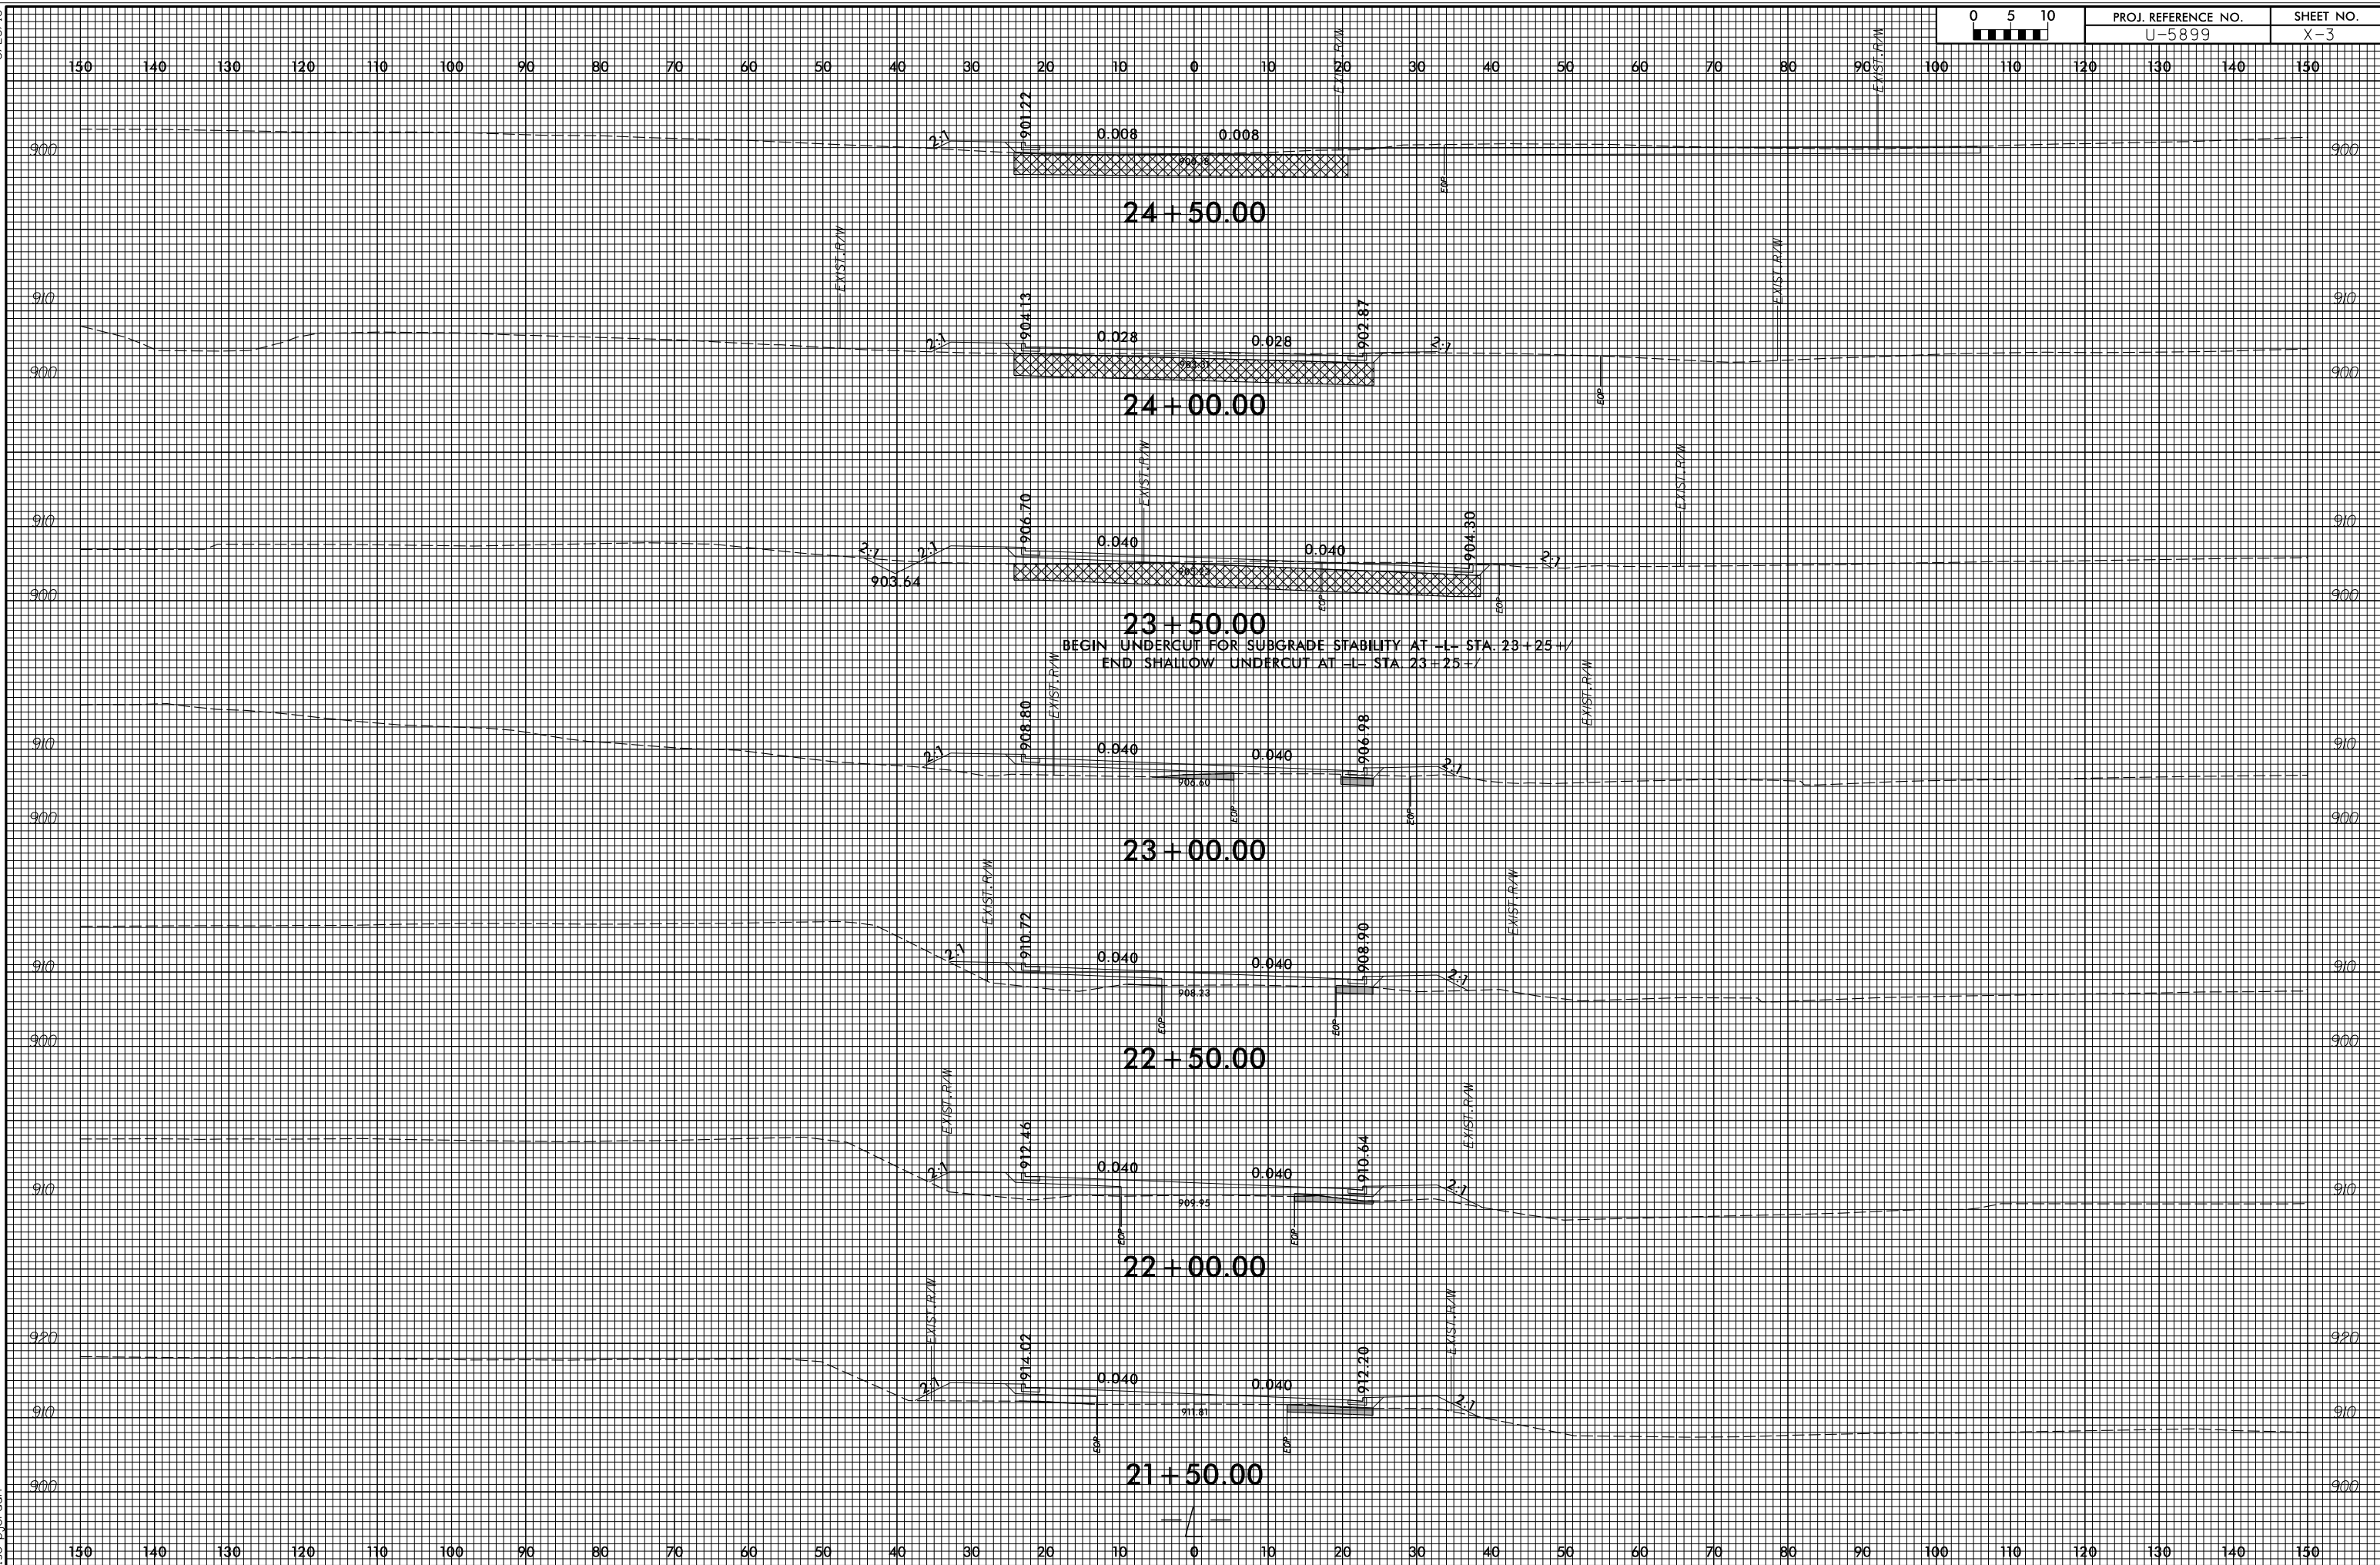


6/23/16


7:27:45 AM
c:\working\hmm\real\trnsat\jor-66165\00178172\U-5899_rdy_xpl.dgn
iso.pjordan

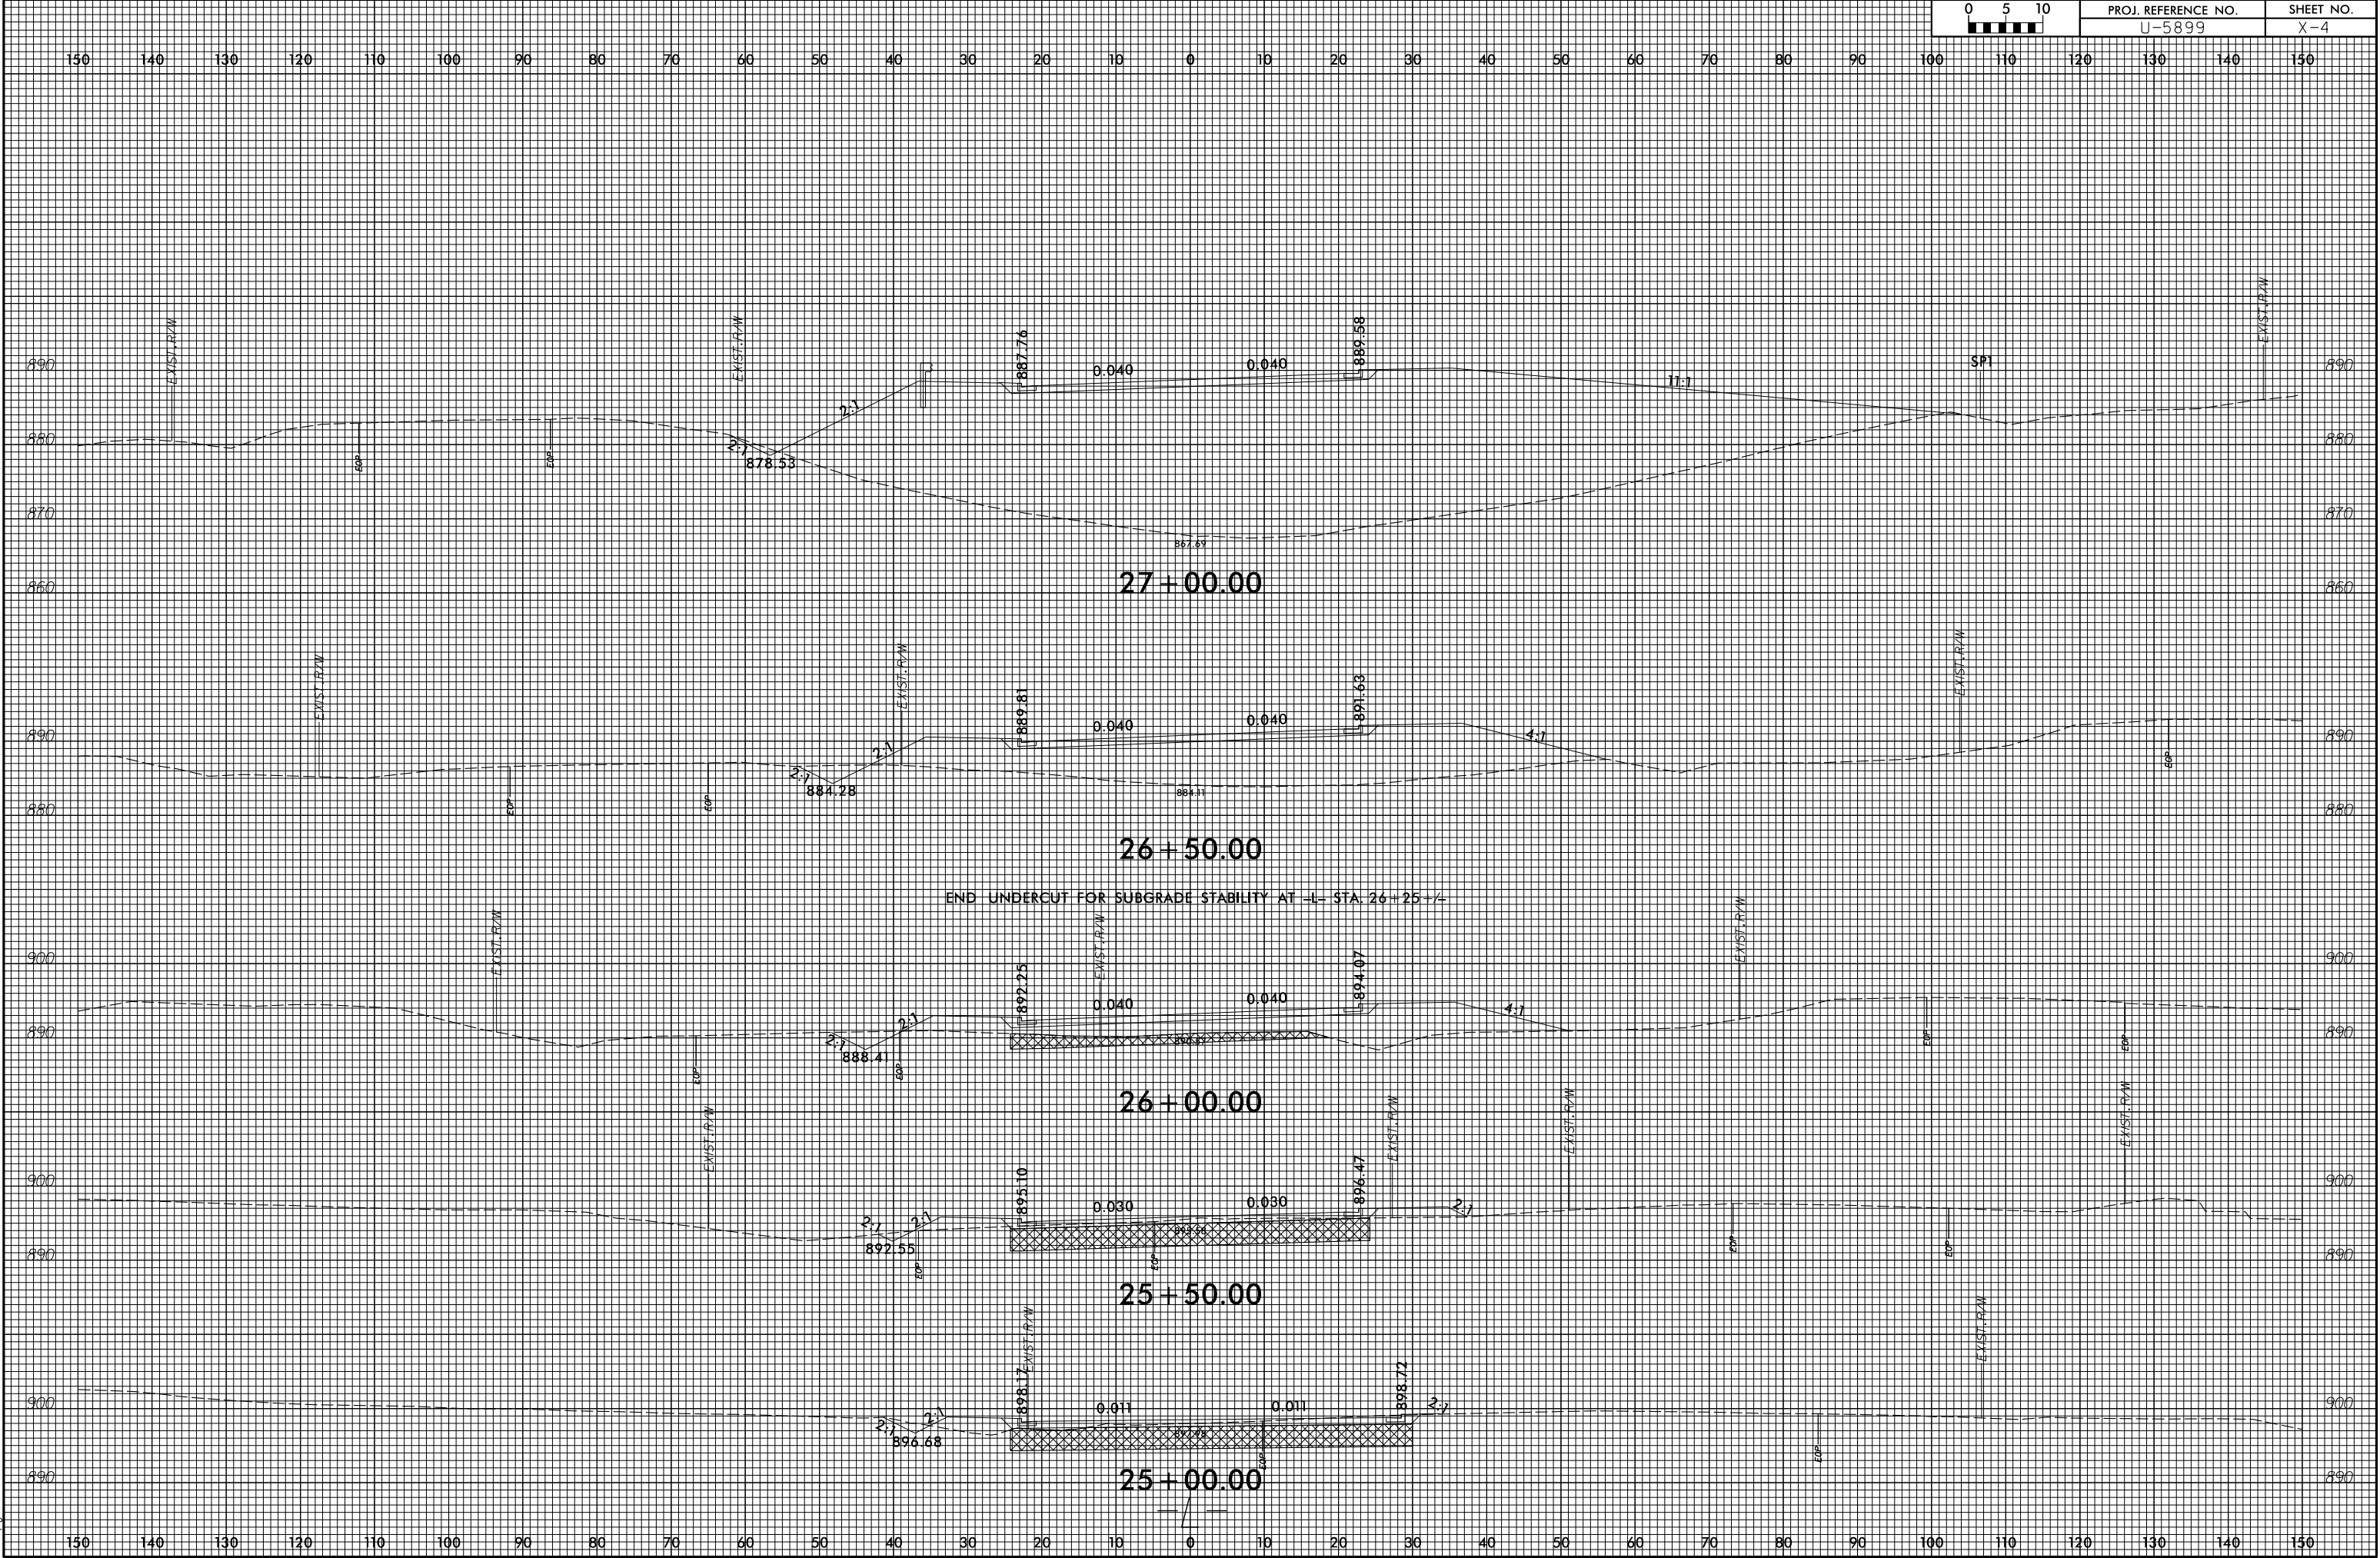


6/23/16

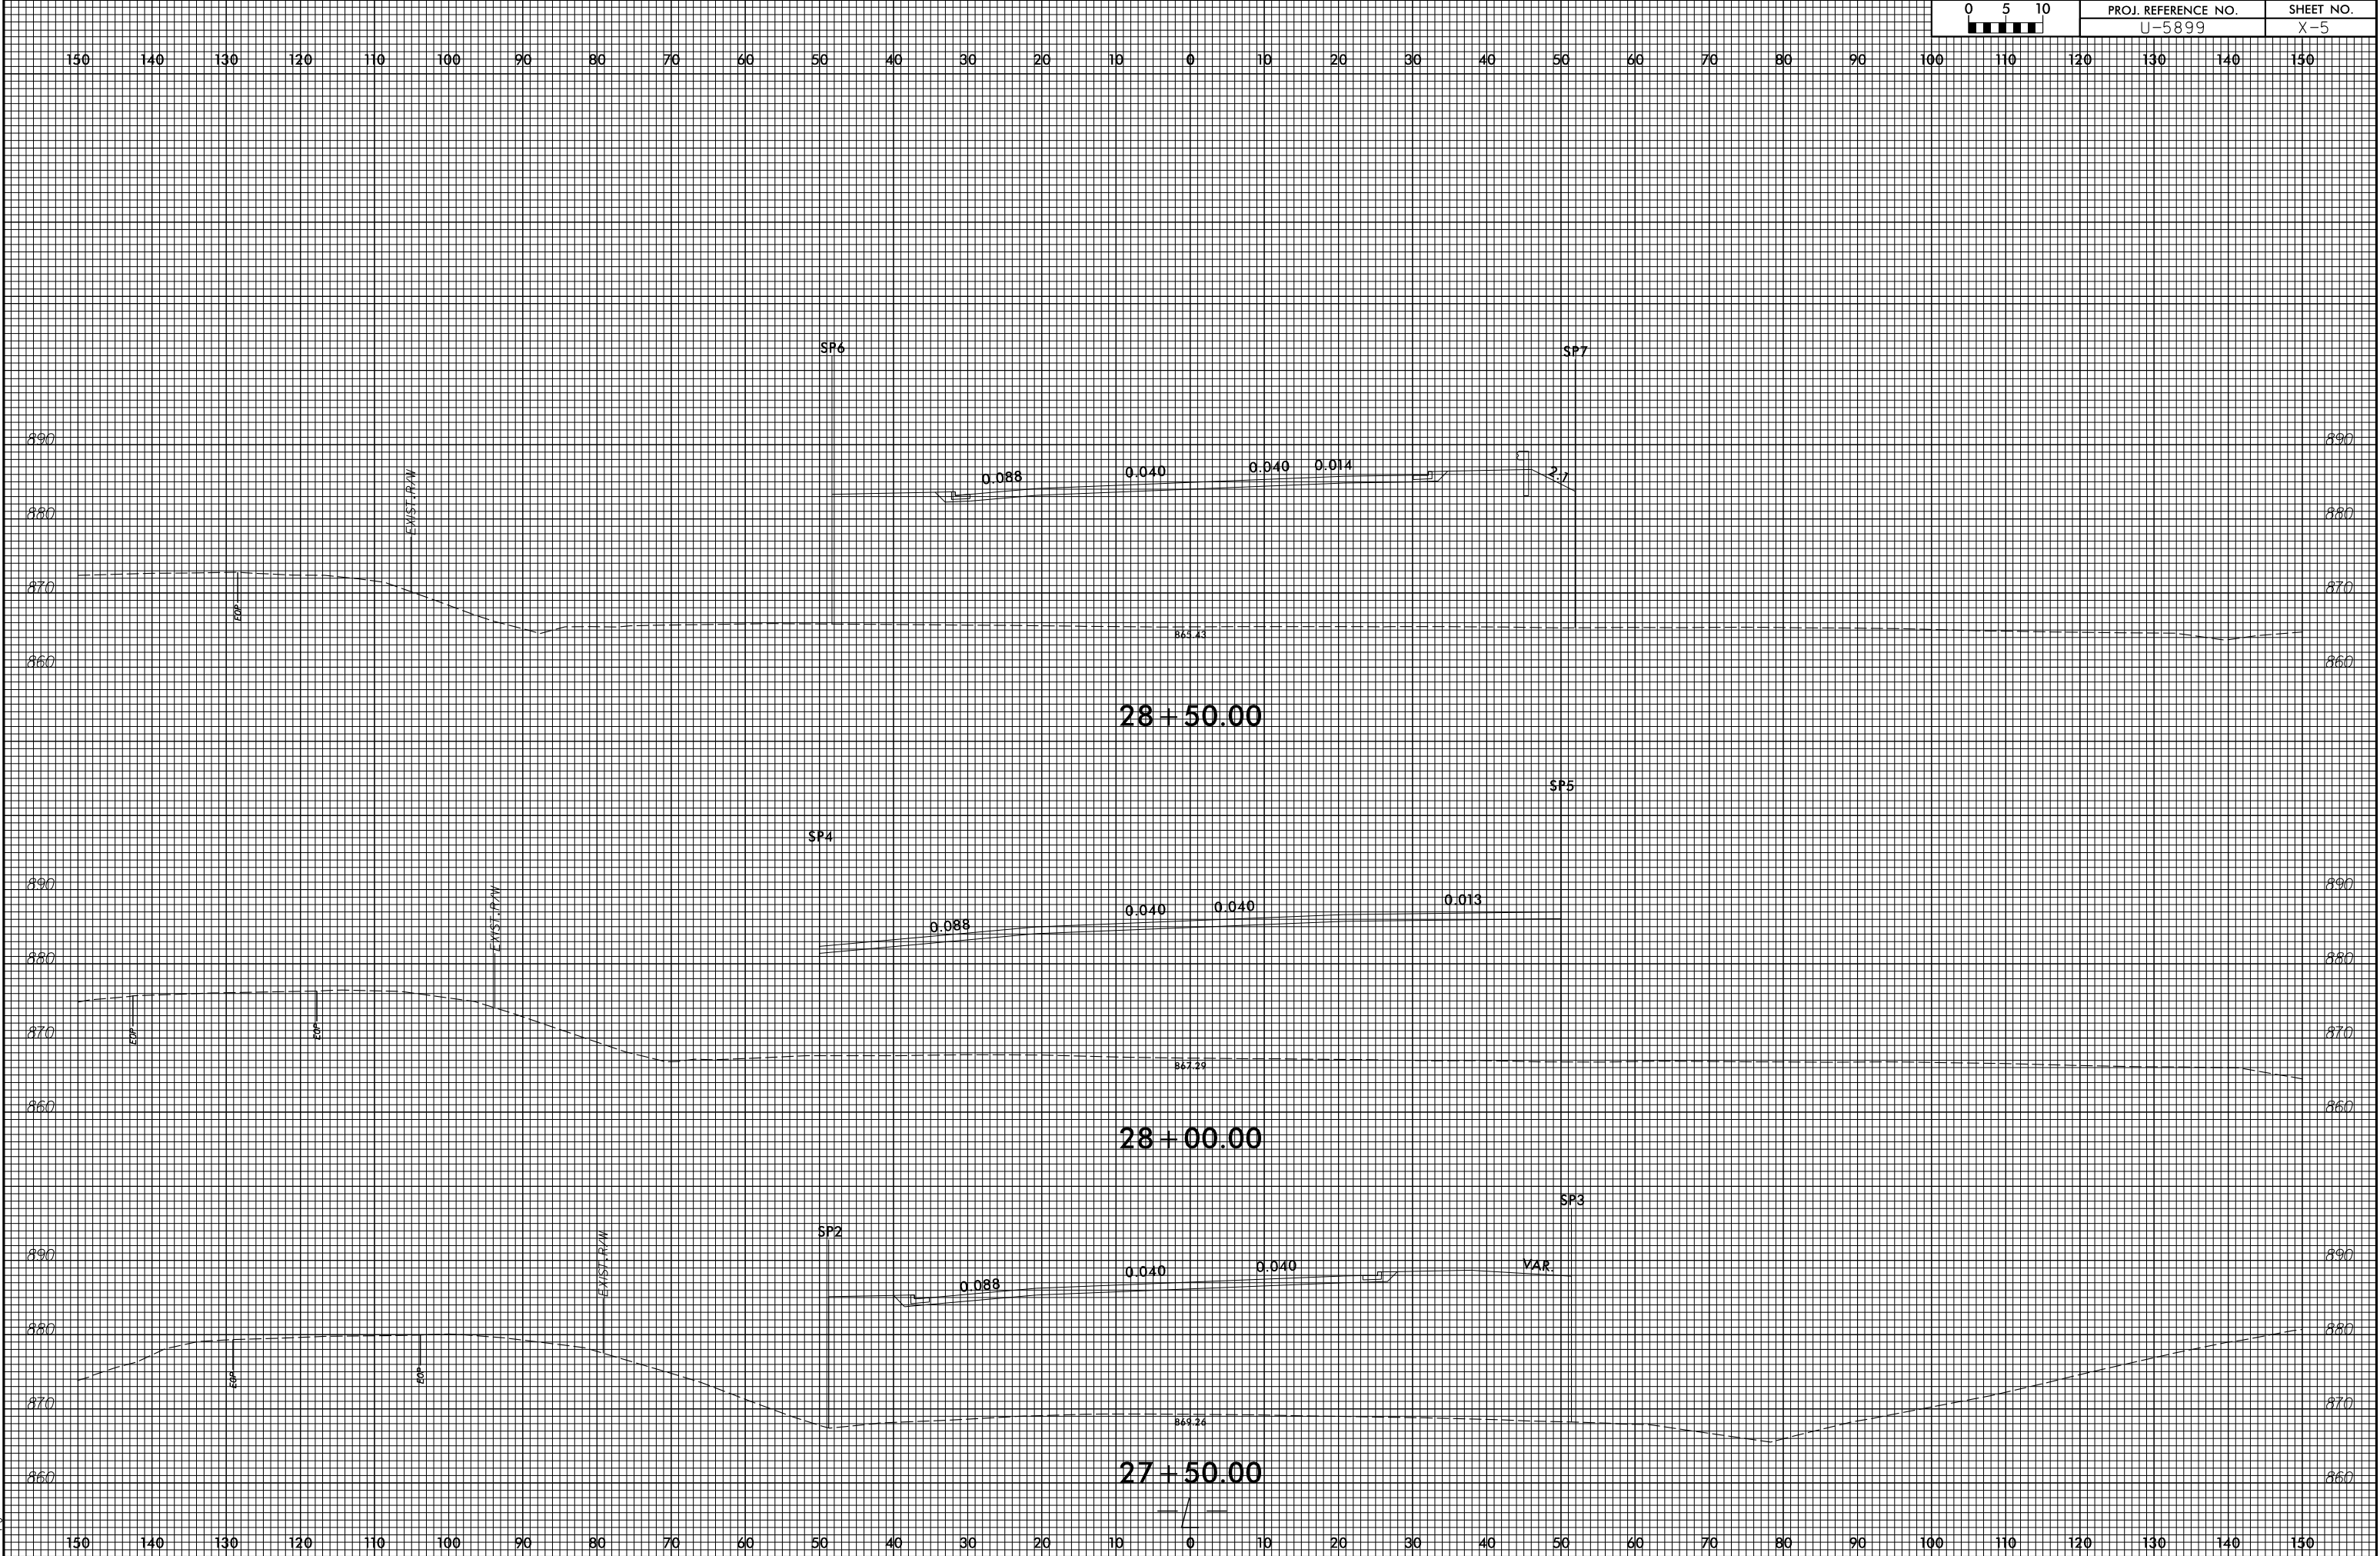


6/23/16

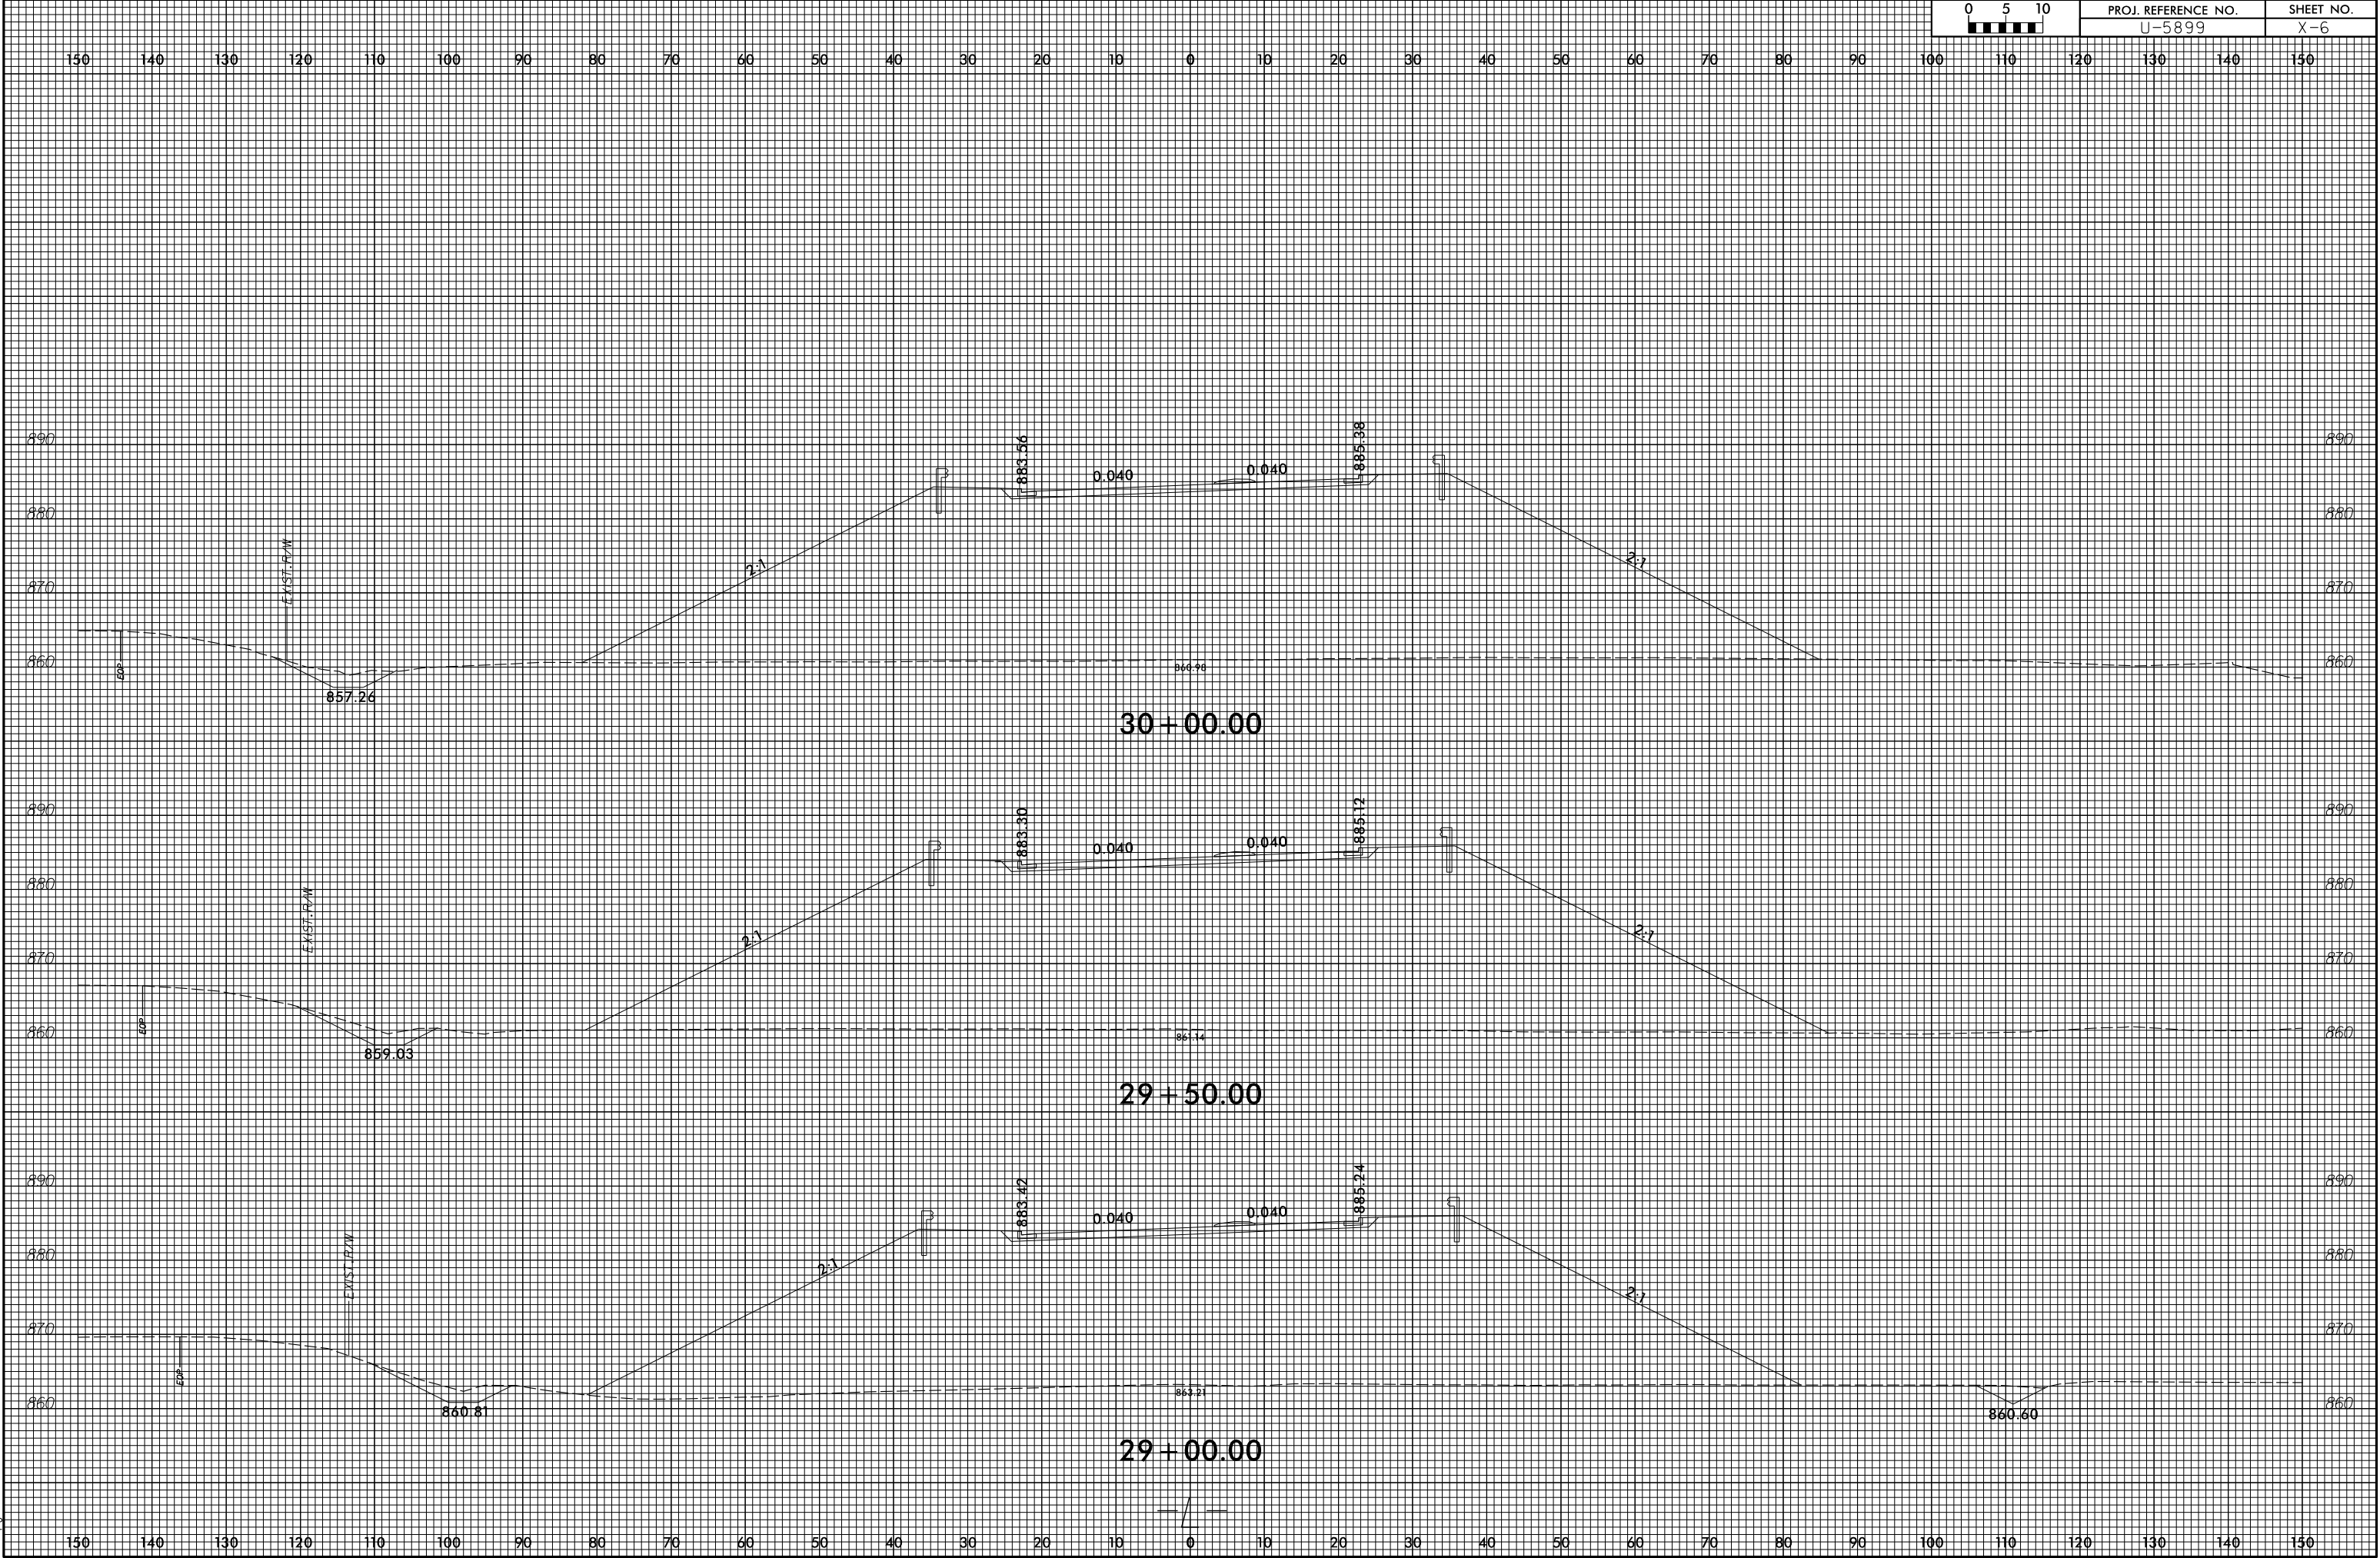


6/23/16

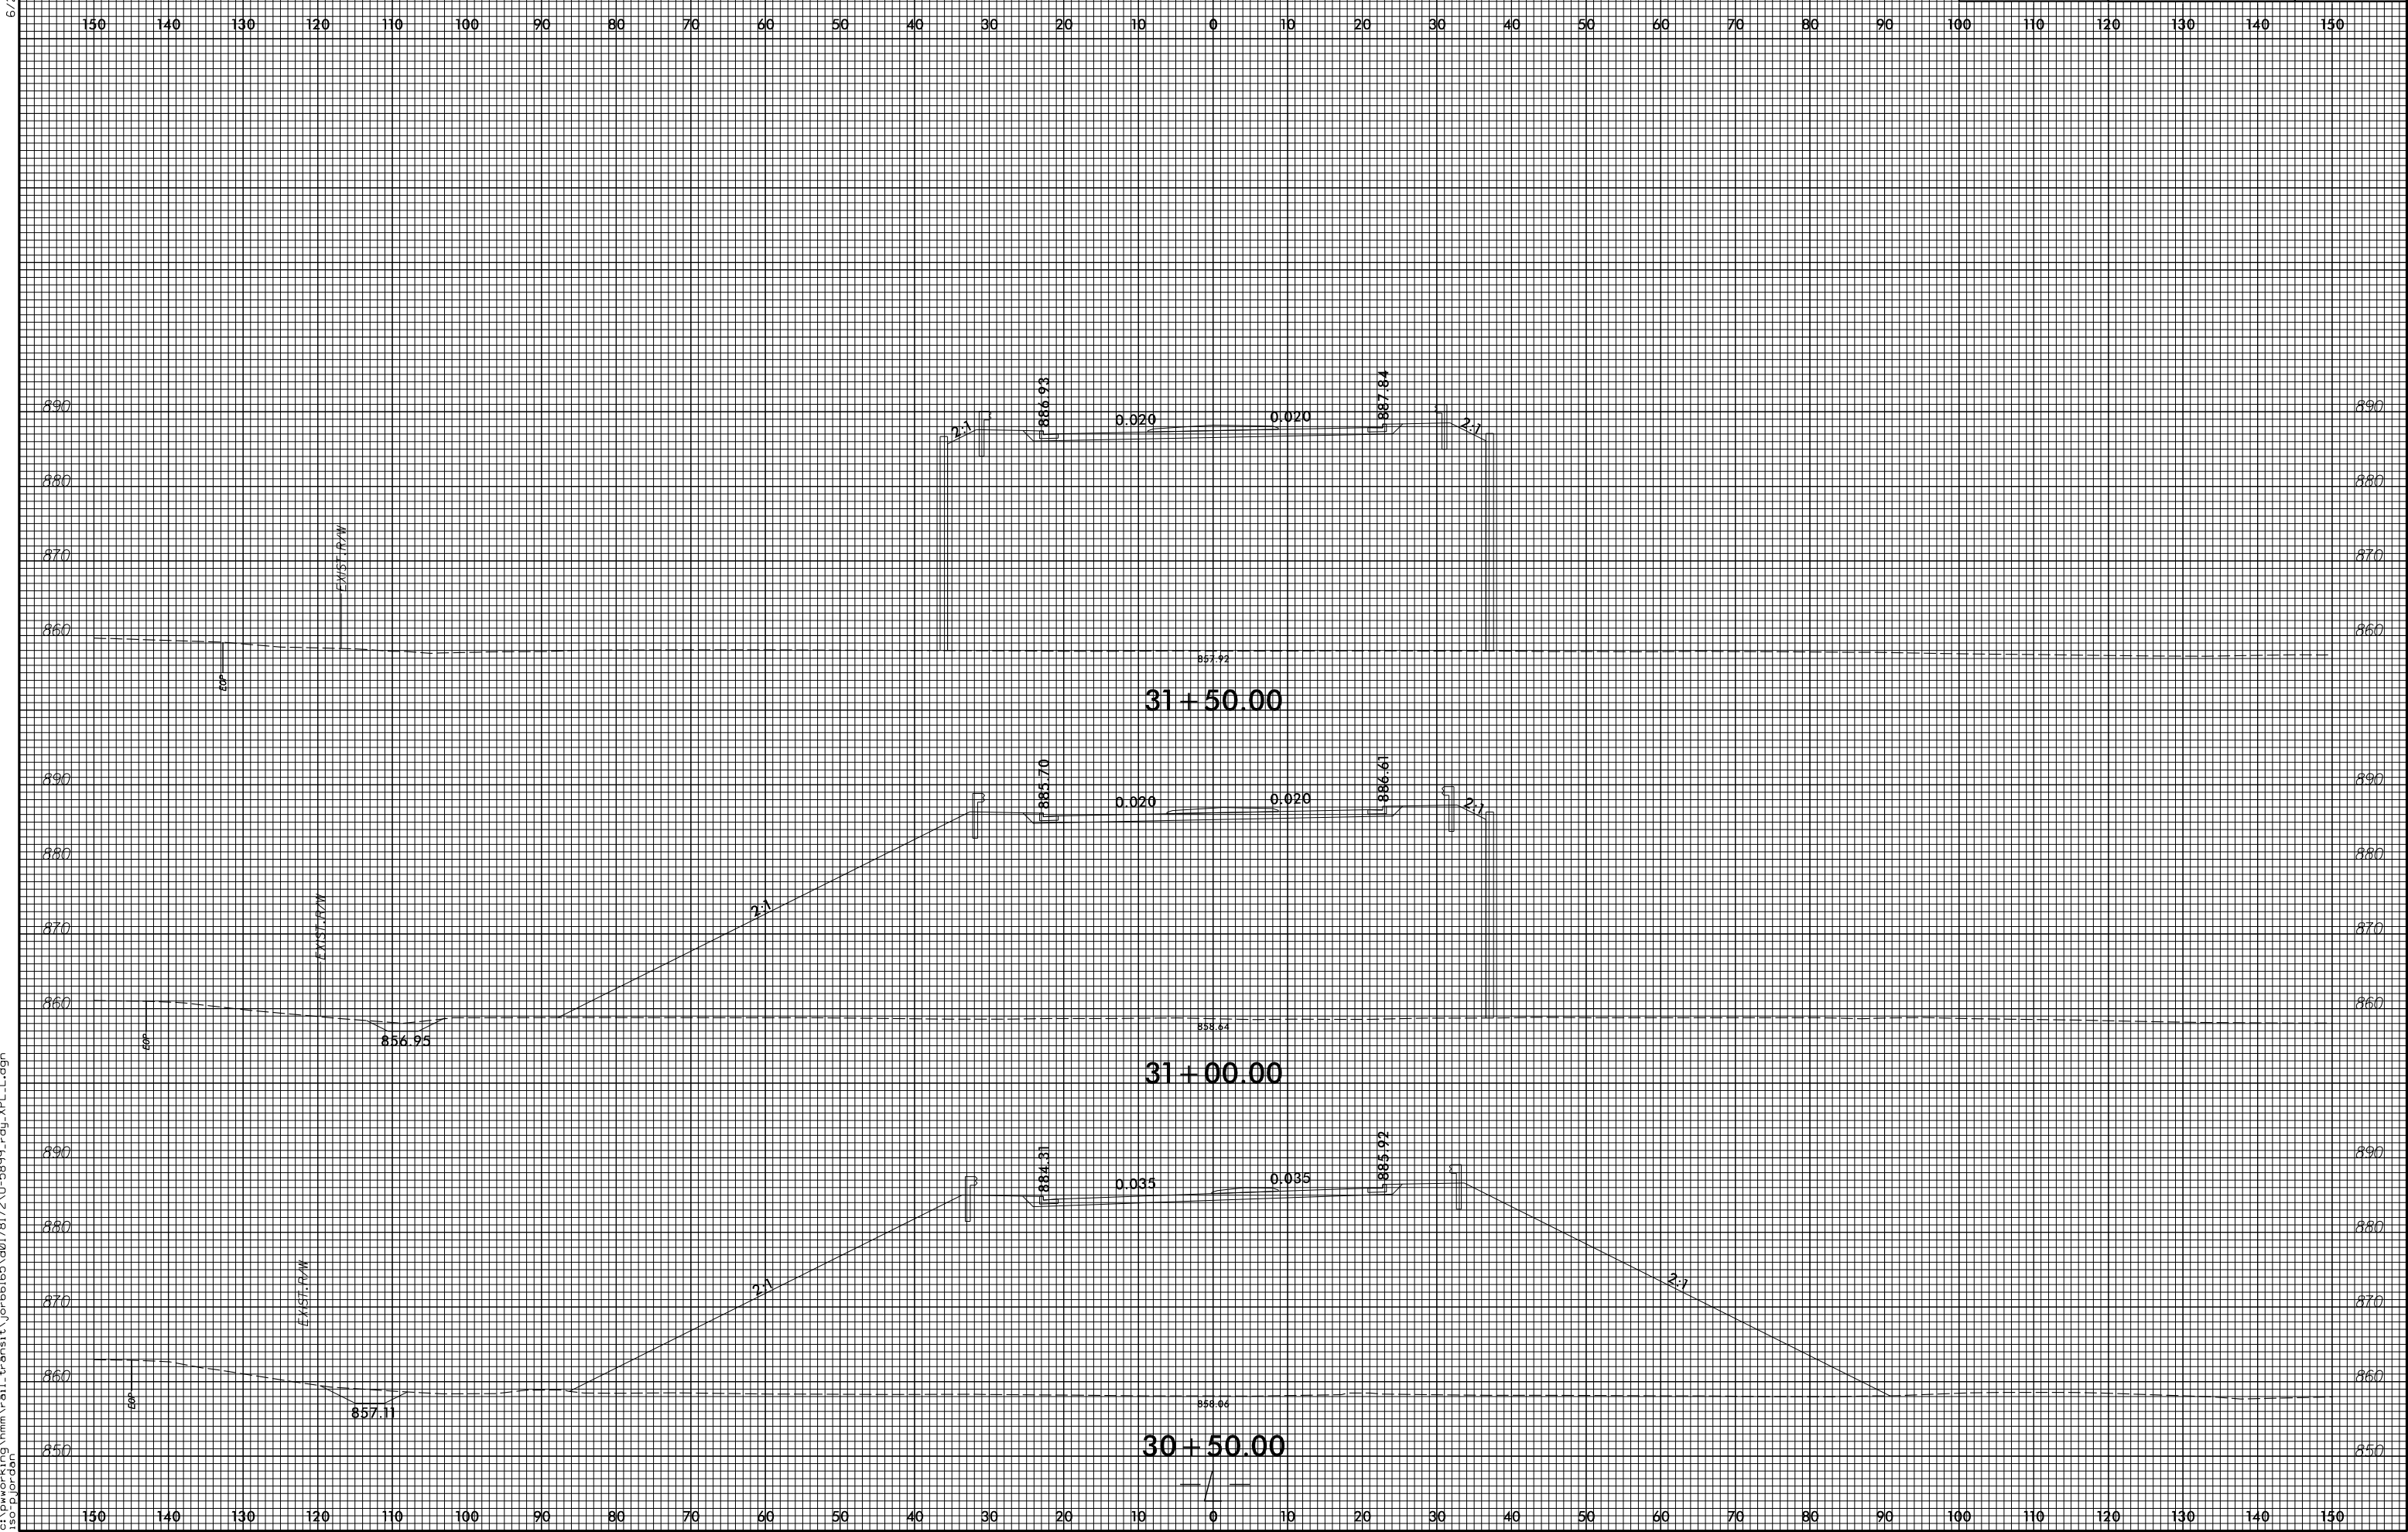


6/23/16

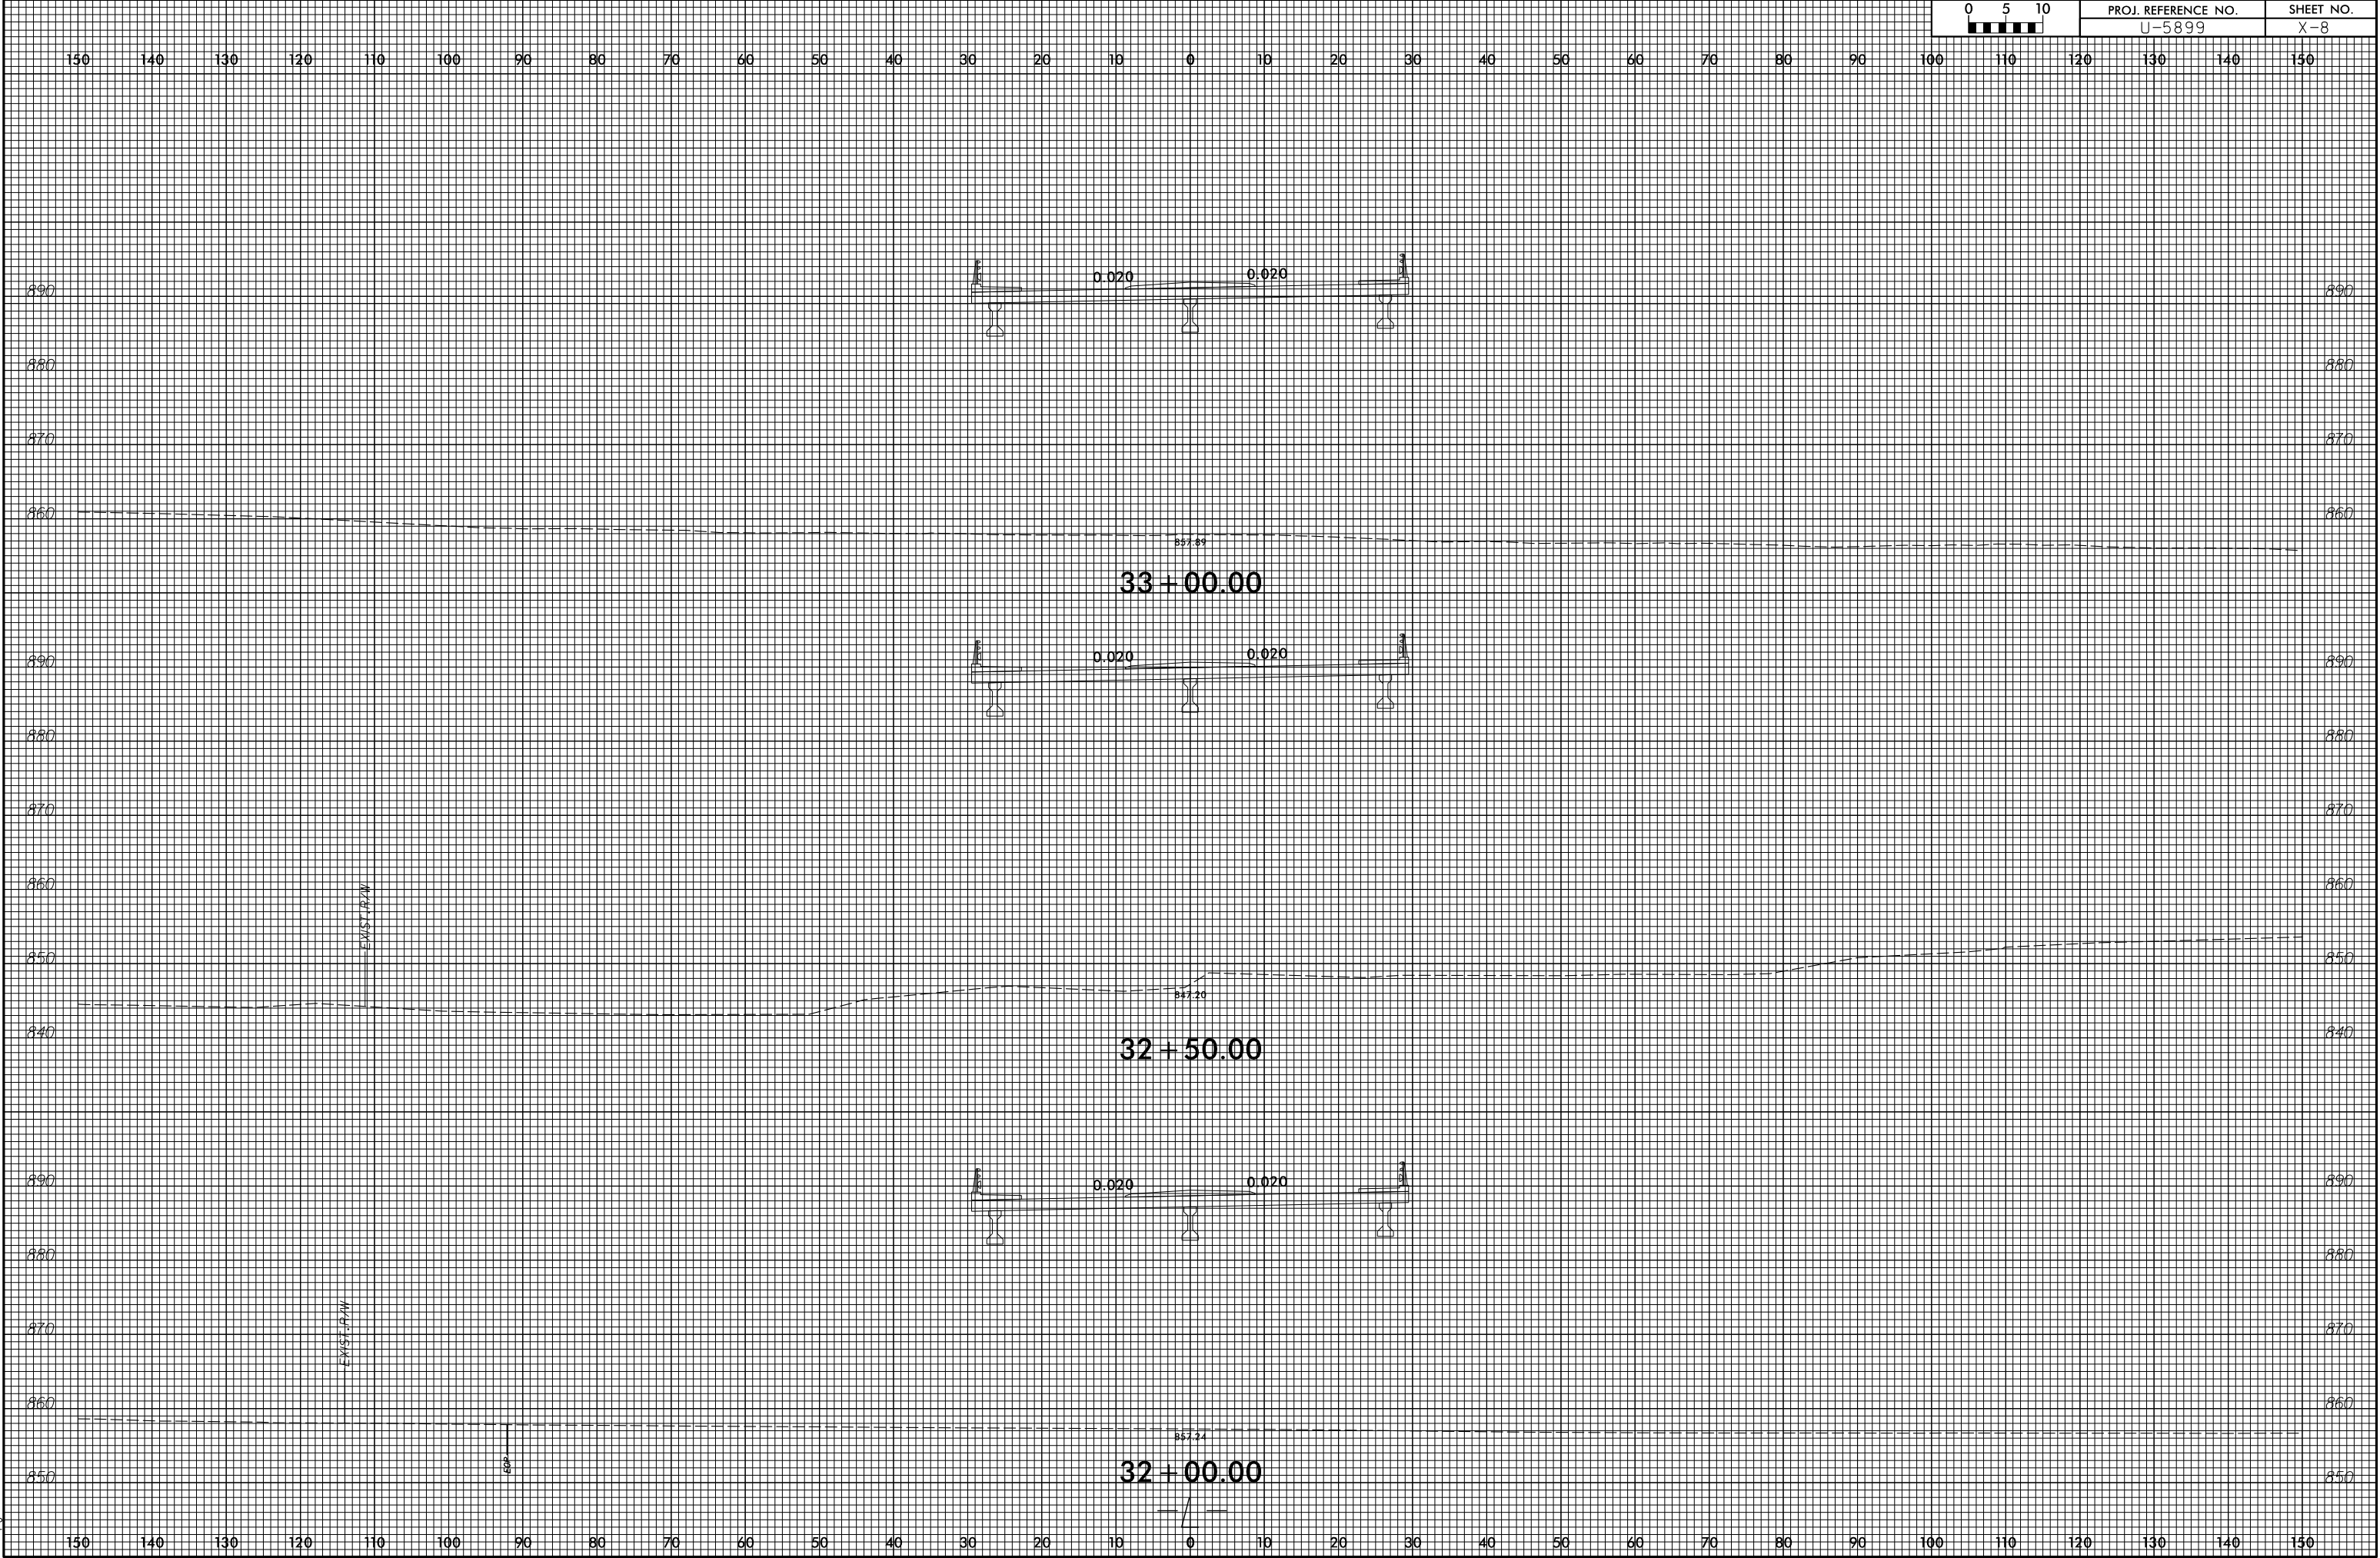


6/23/16

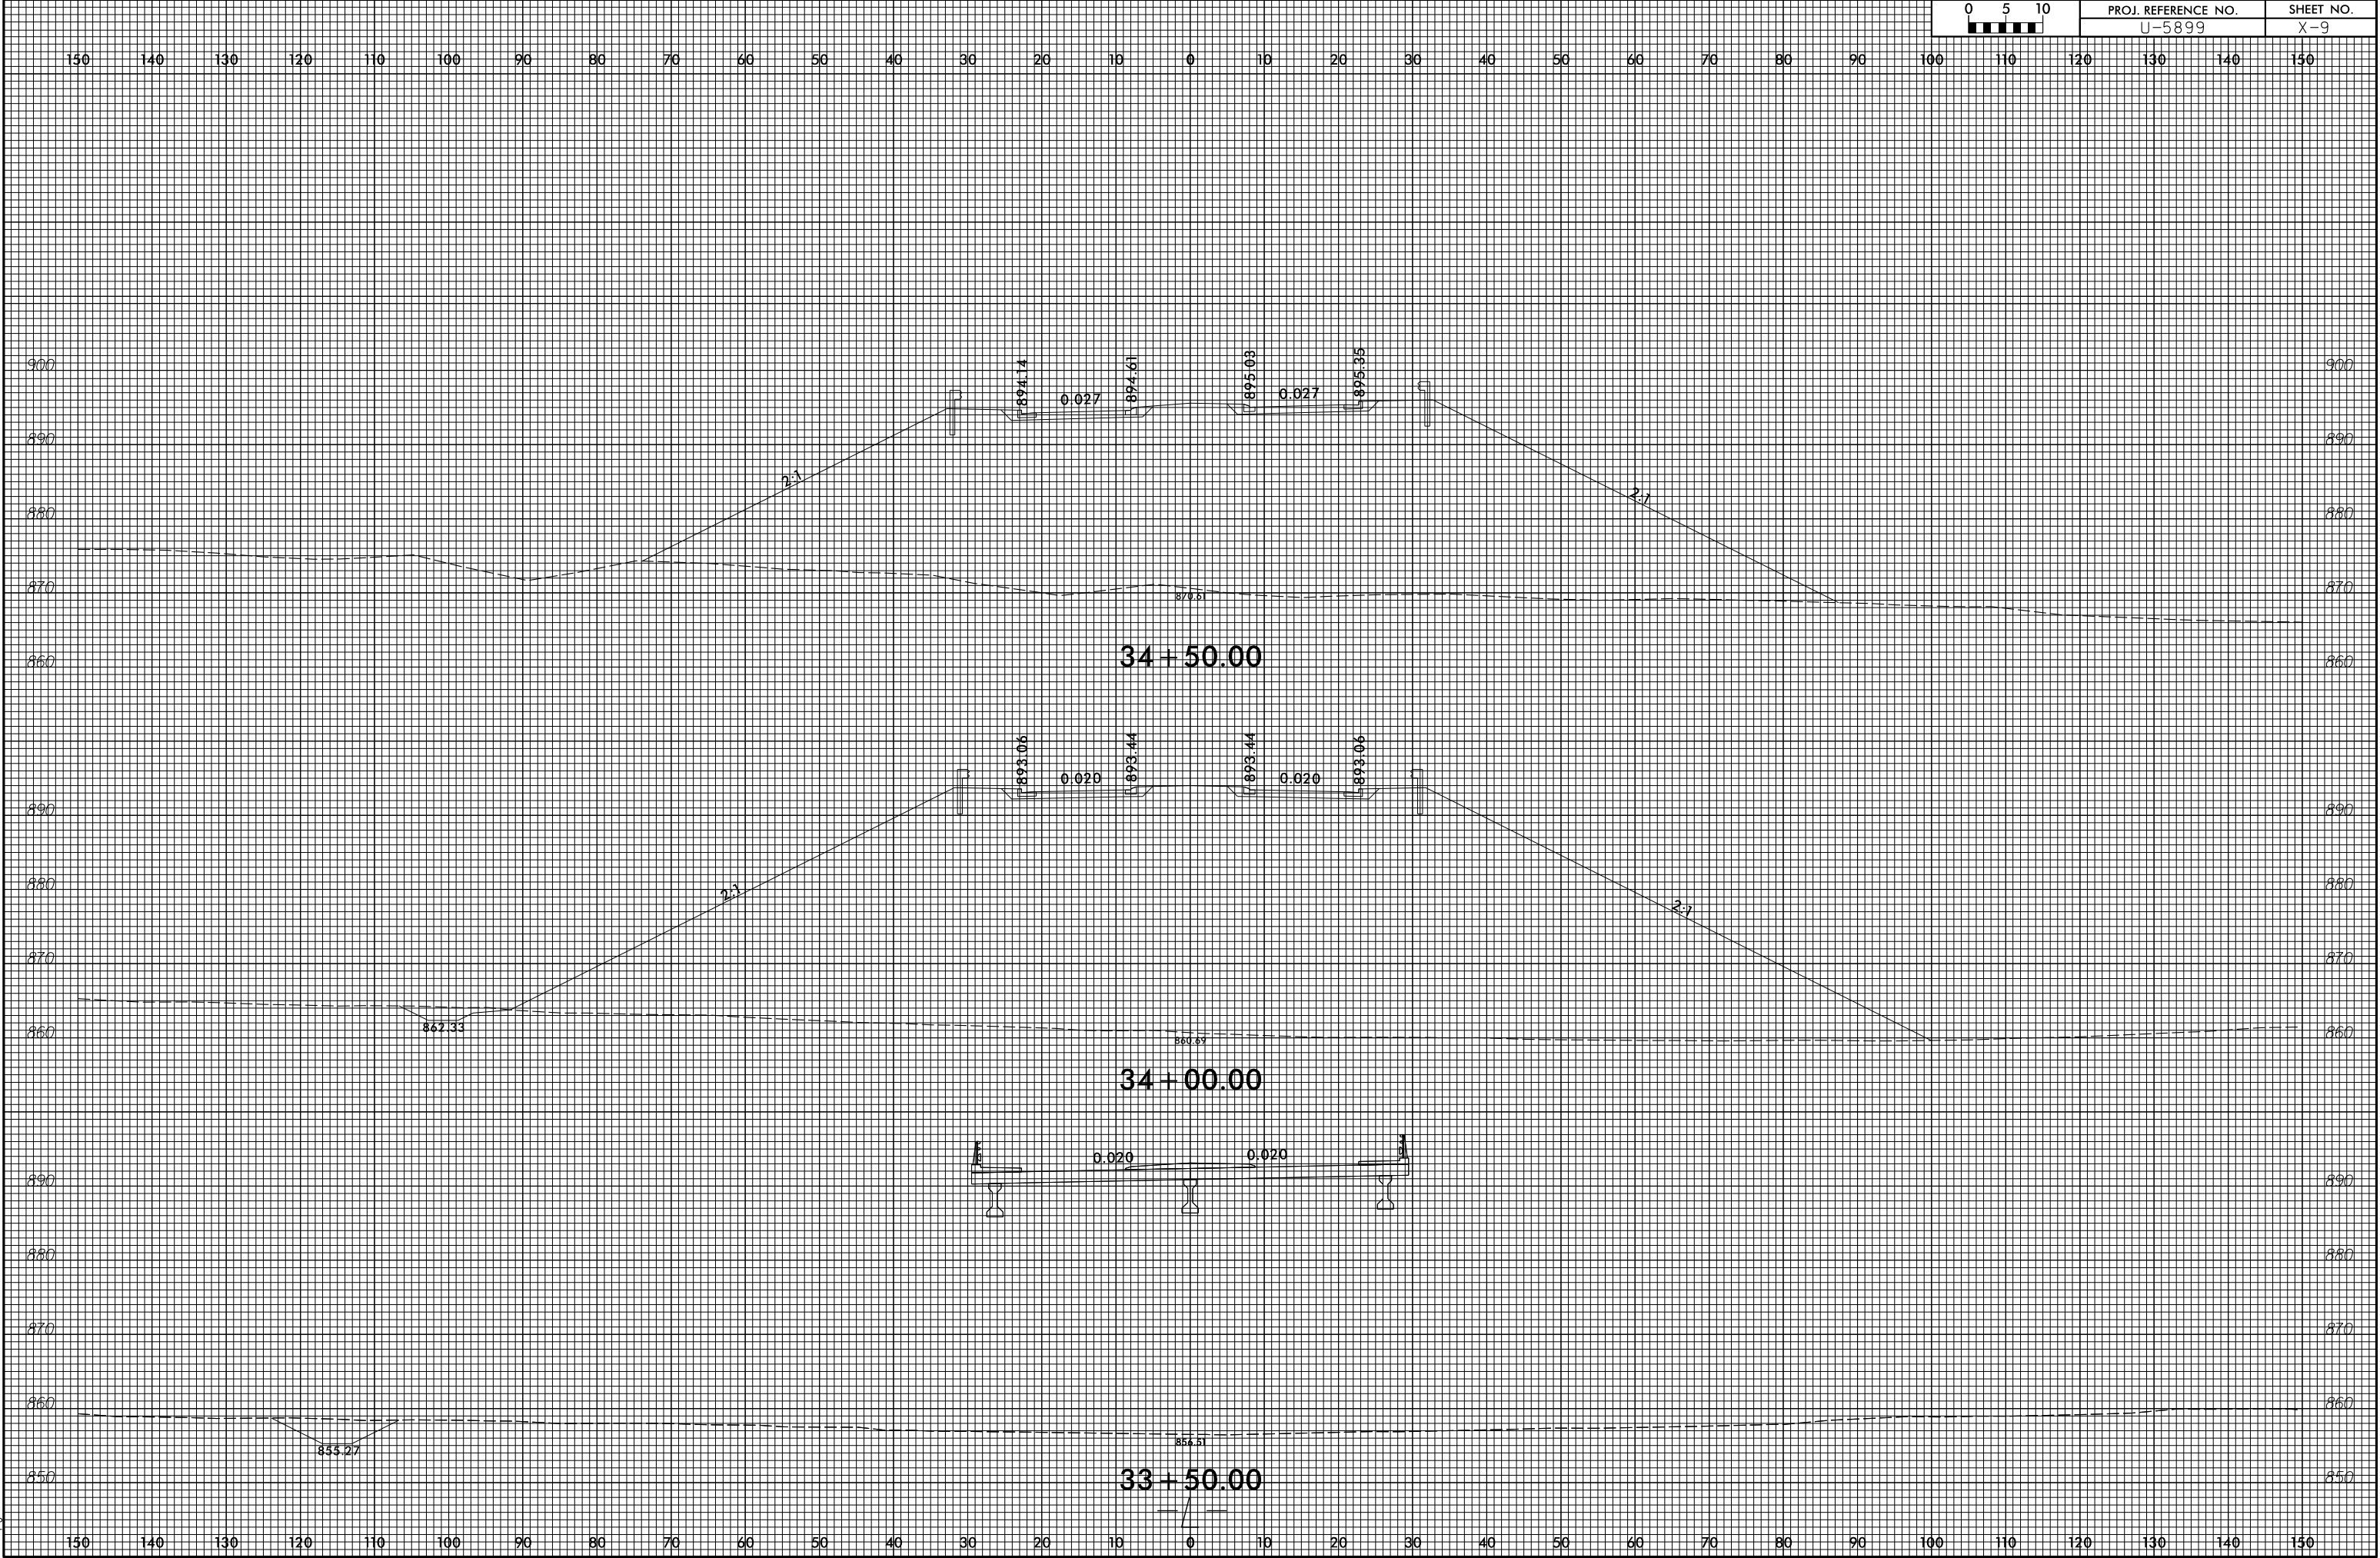

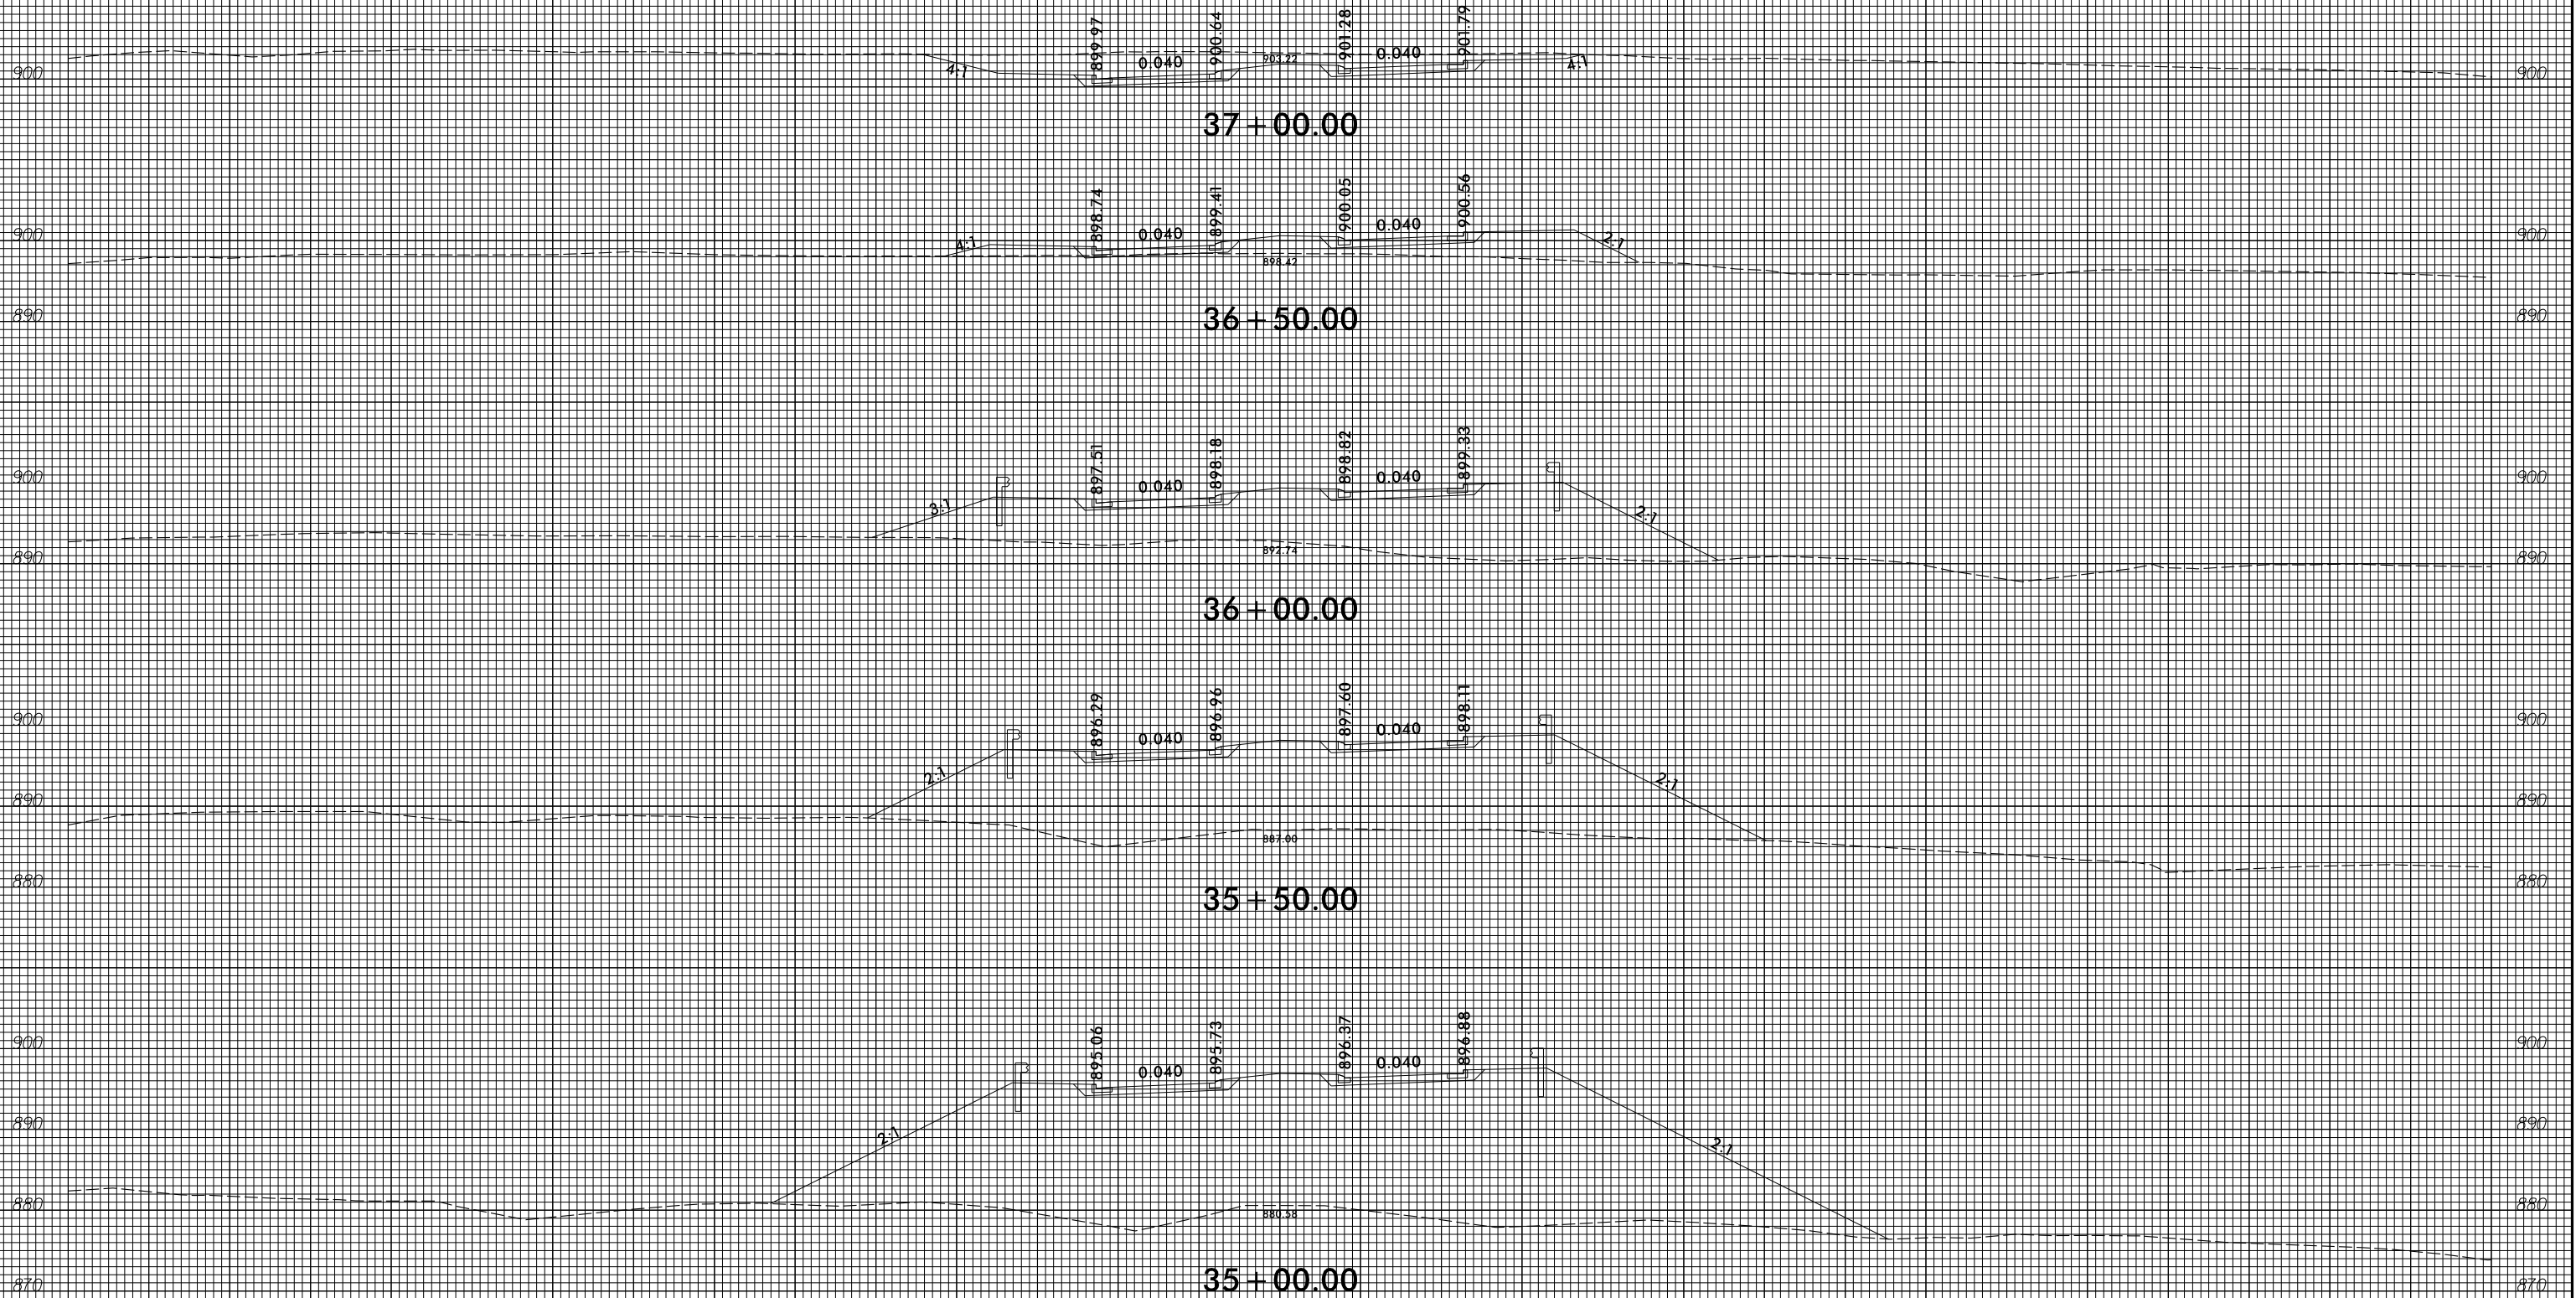


6/23/16

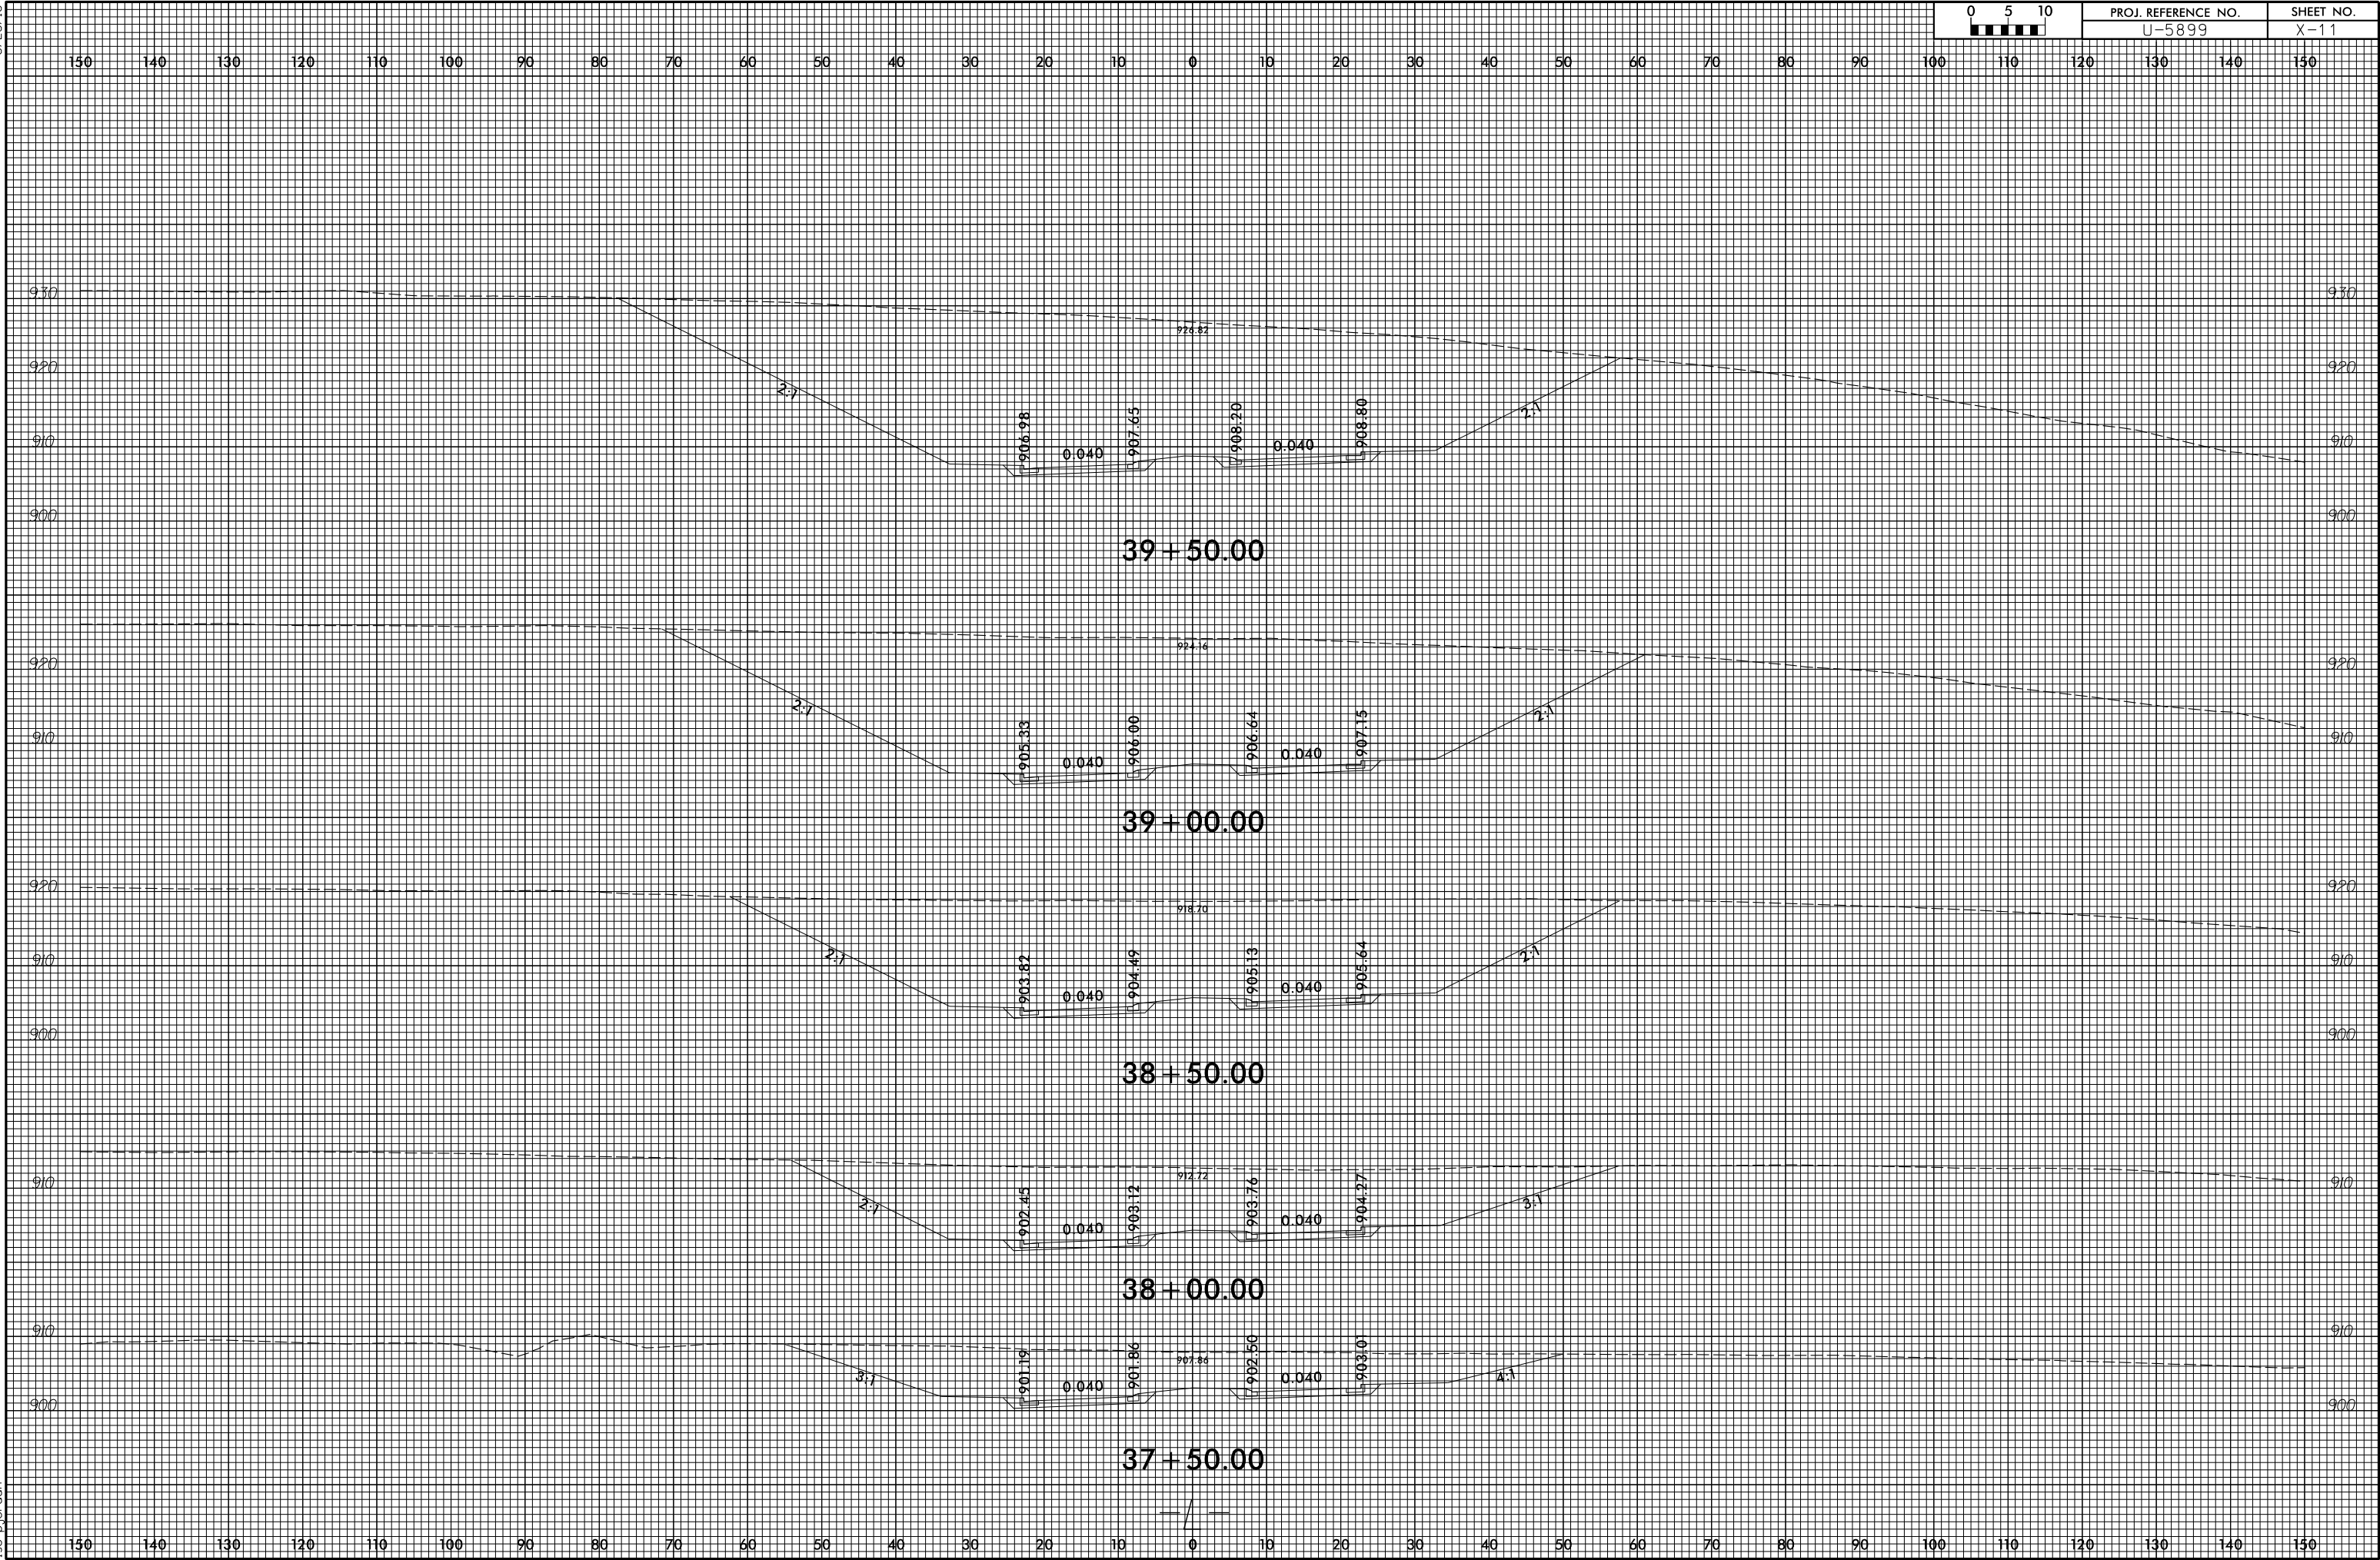


6/23/16


0 5 10	PROJ. REFERENCE NO.	SHEET NO.
	U-5899	X-12

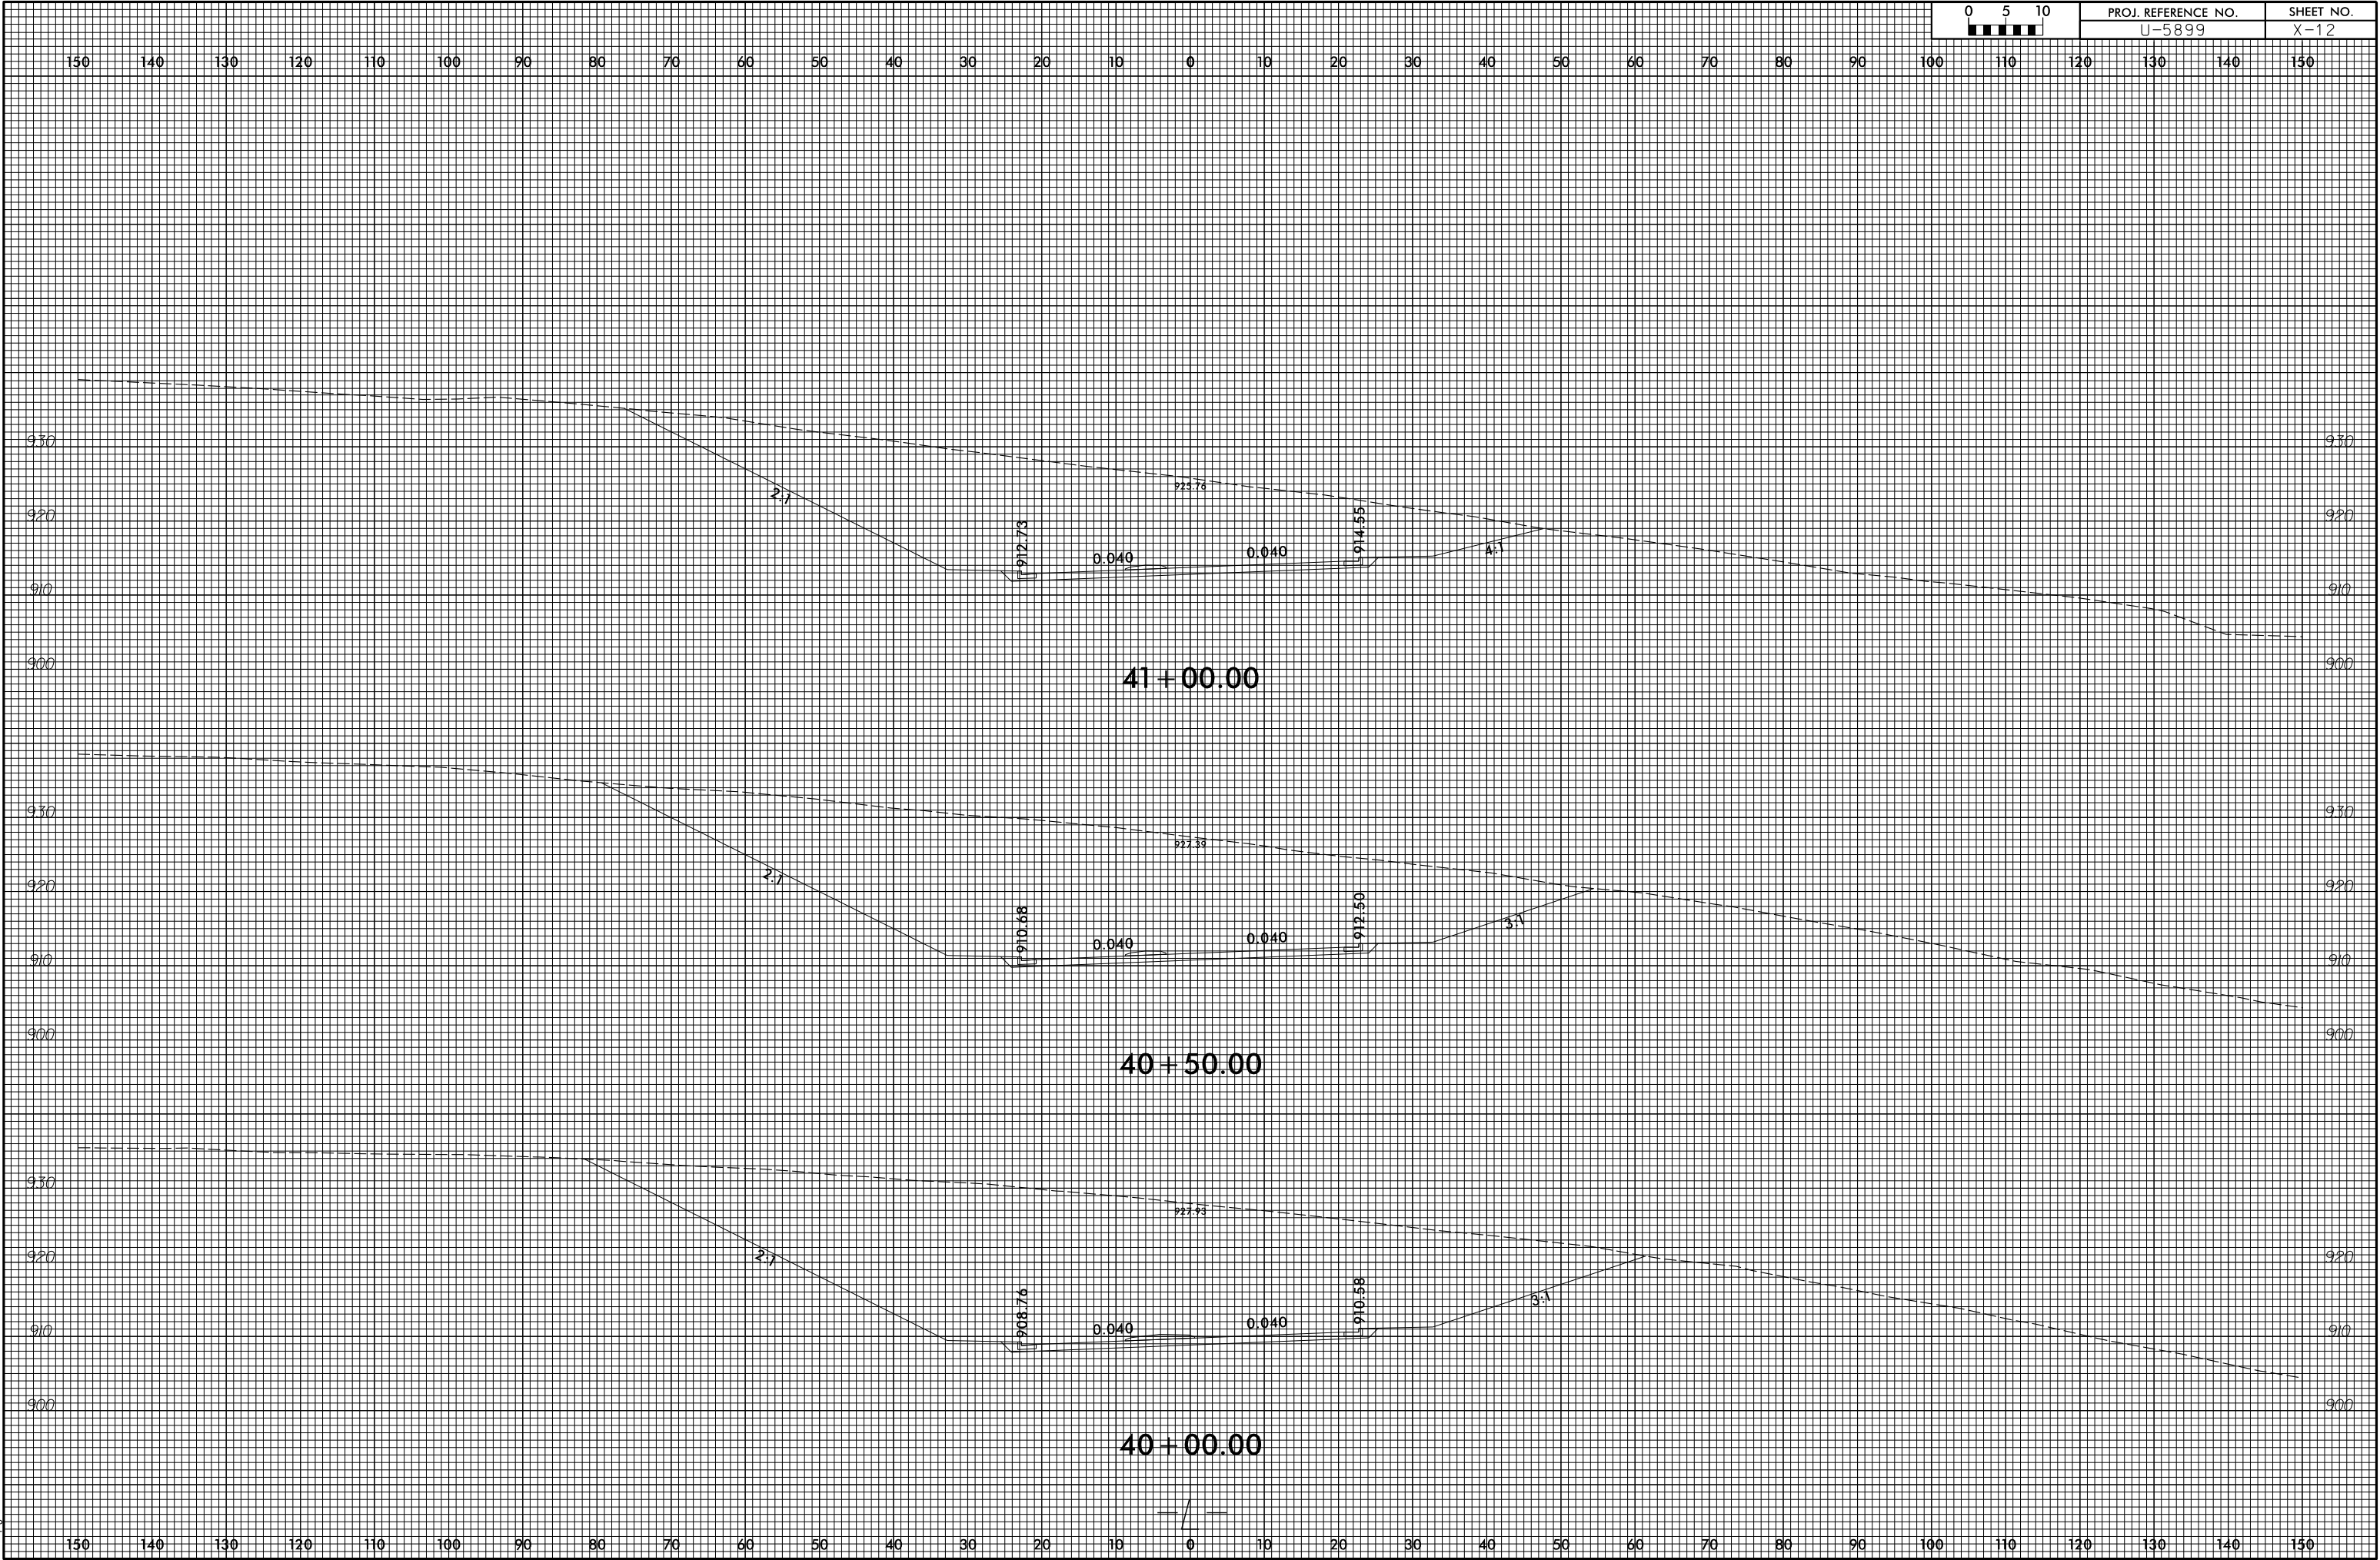


6/23/16

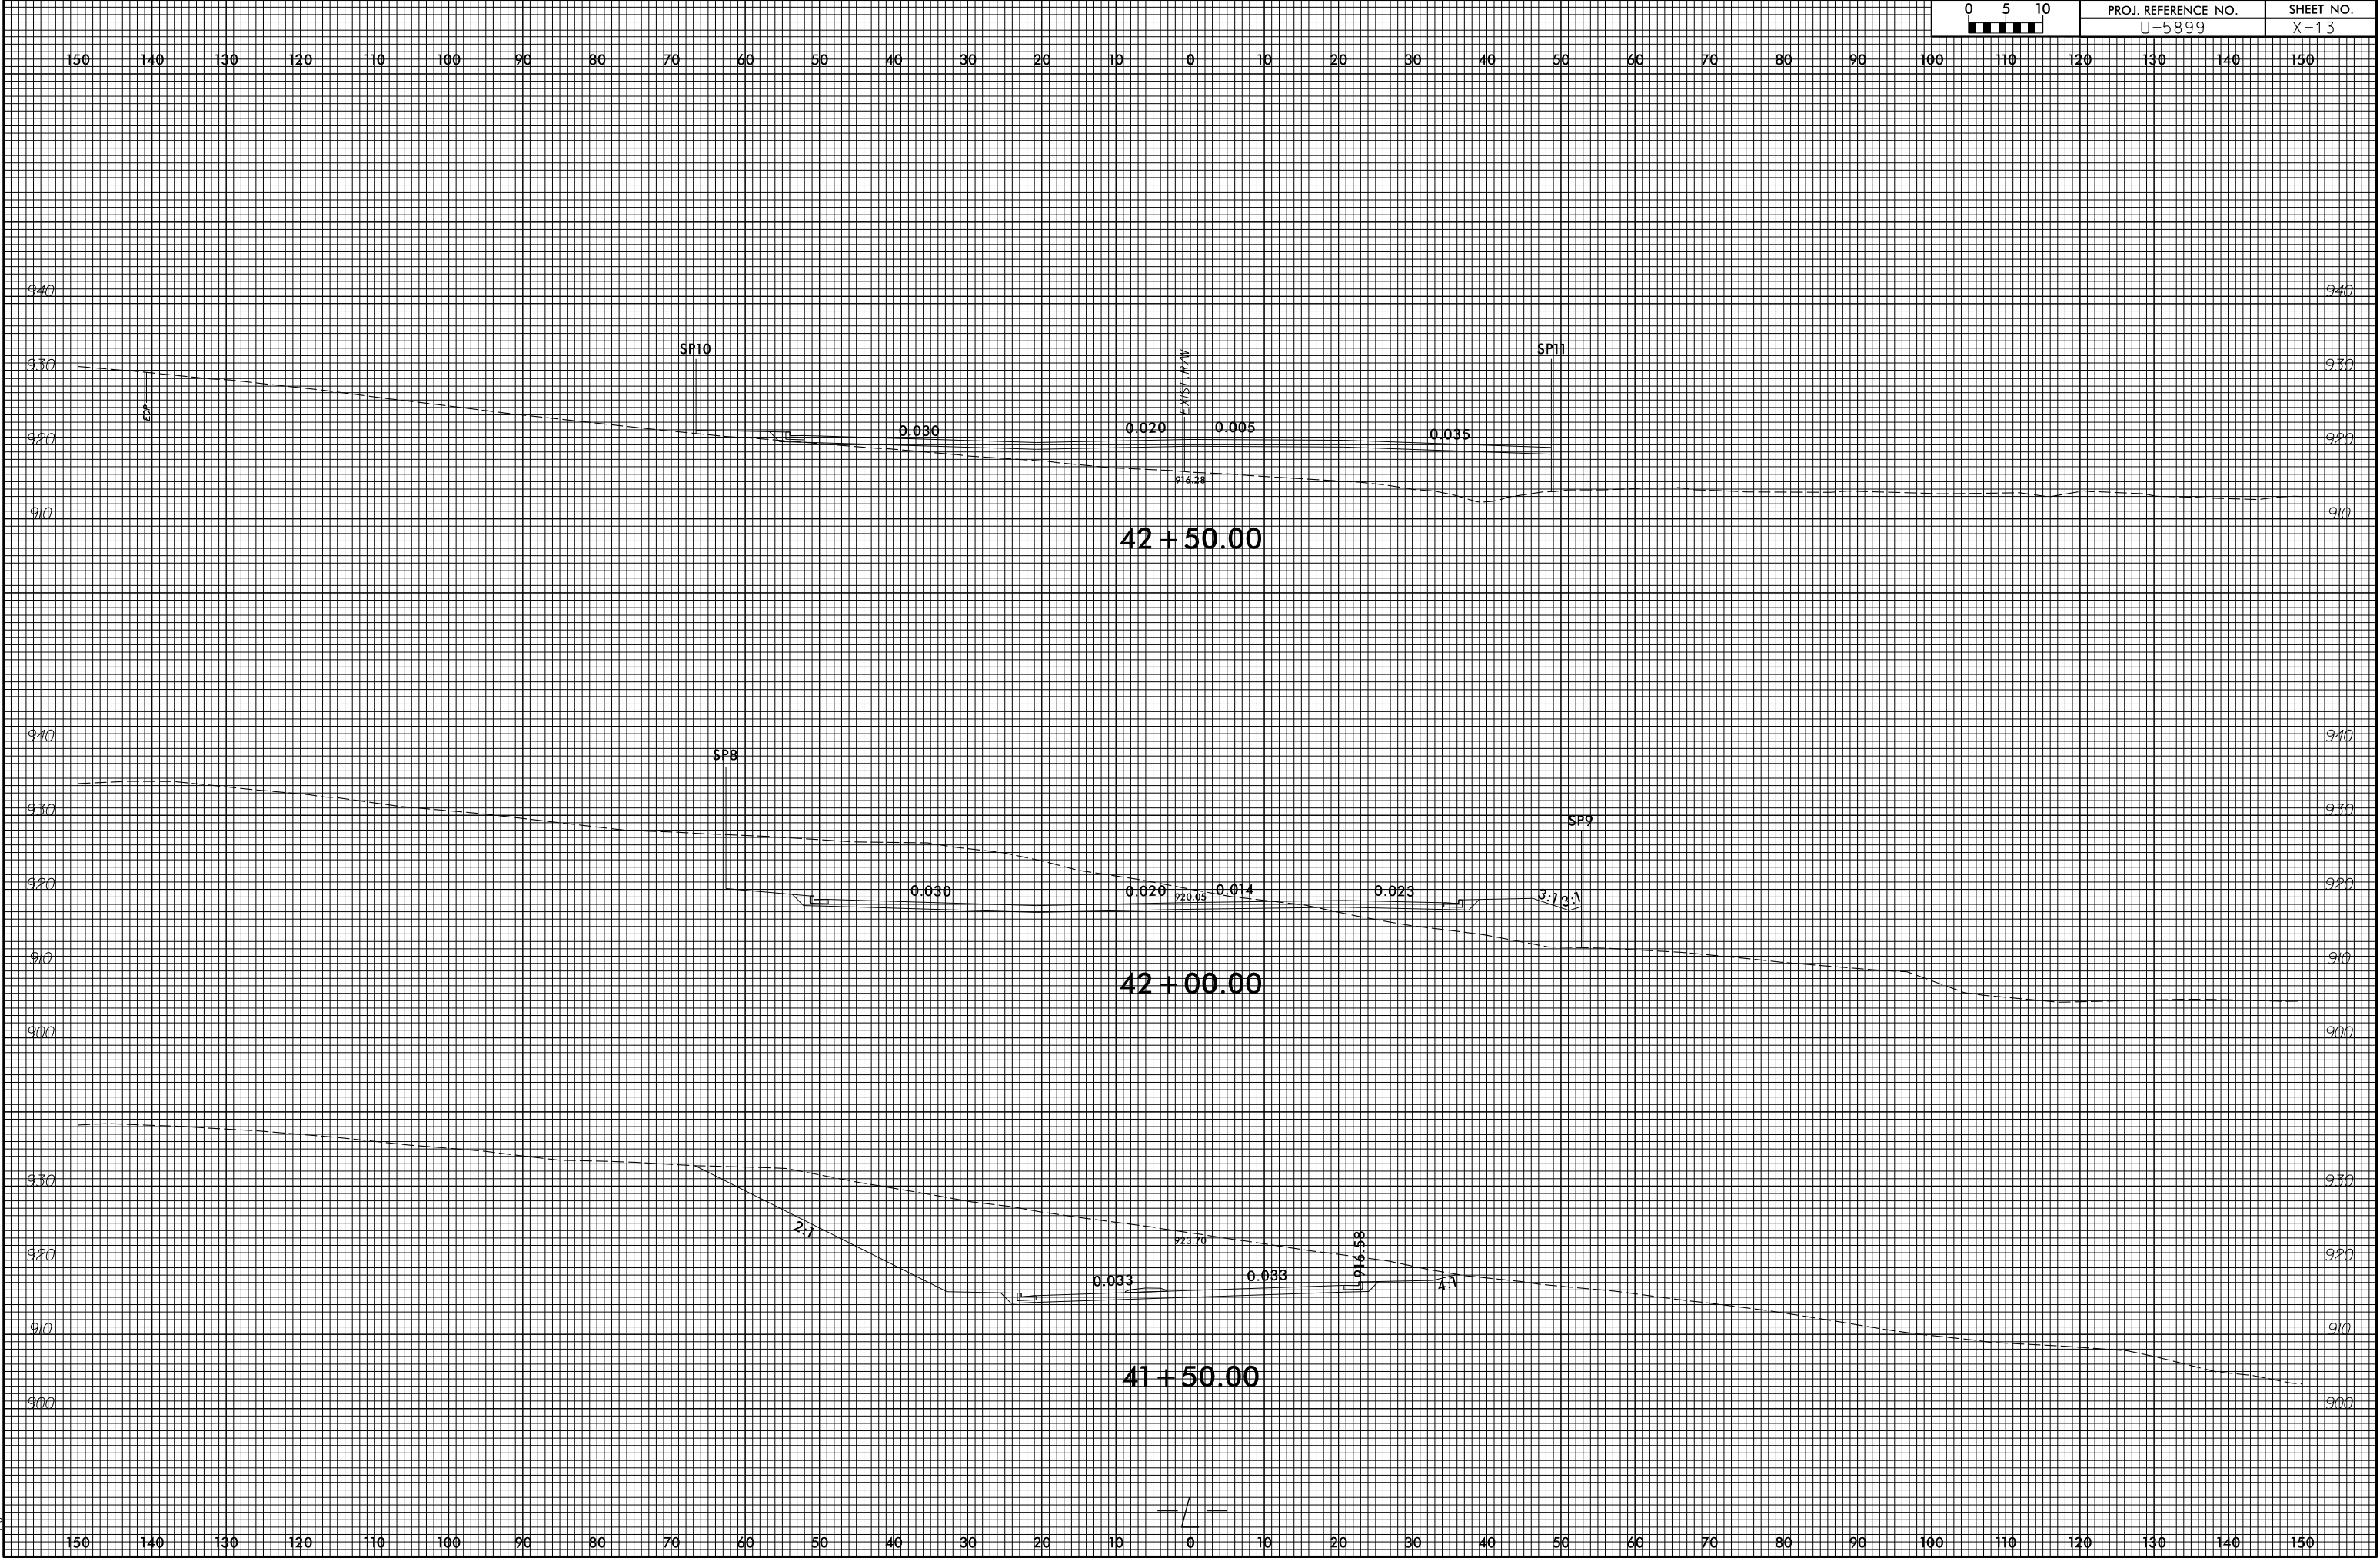


6/23/16

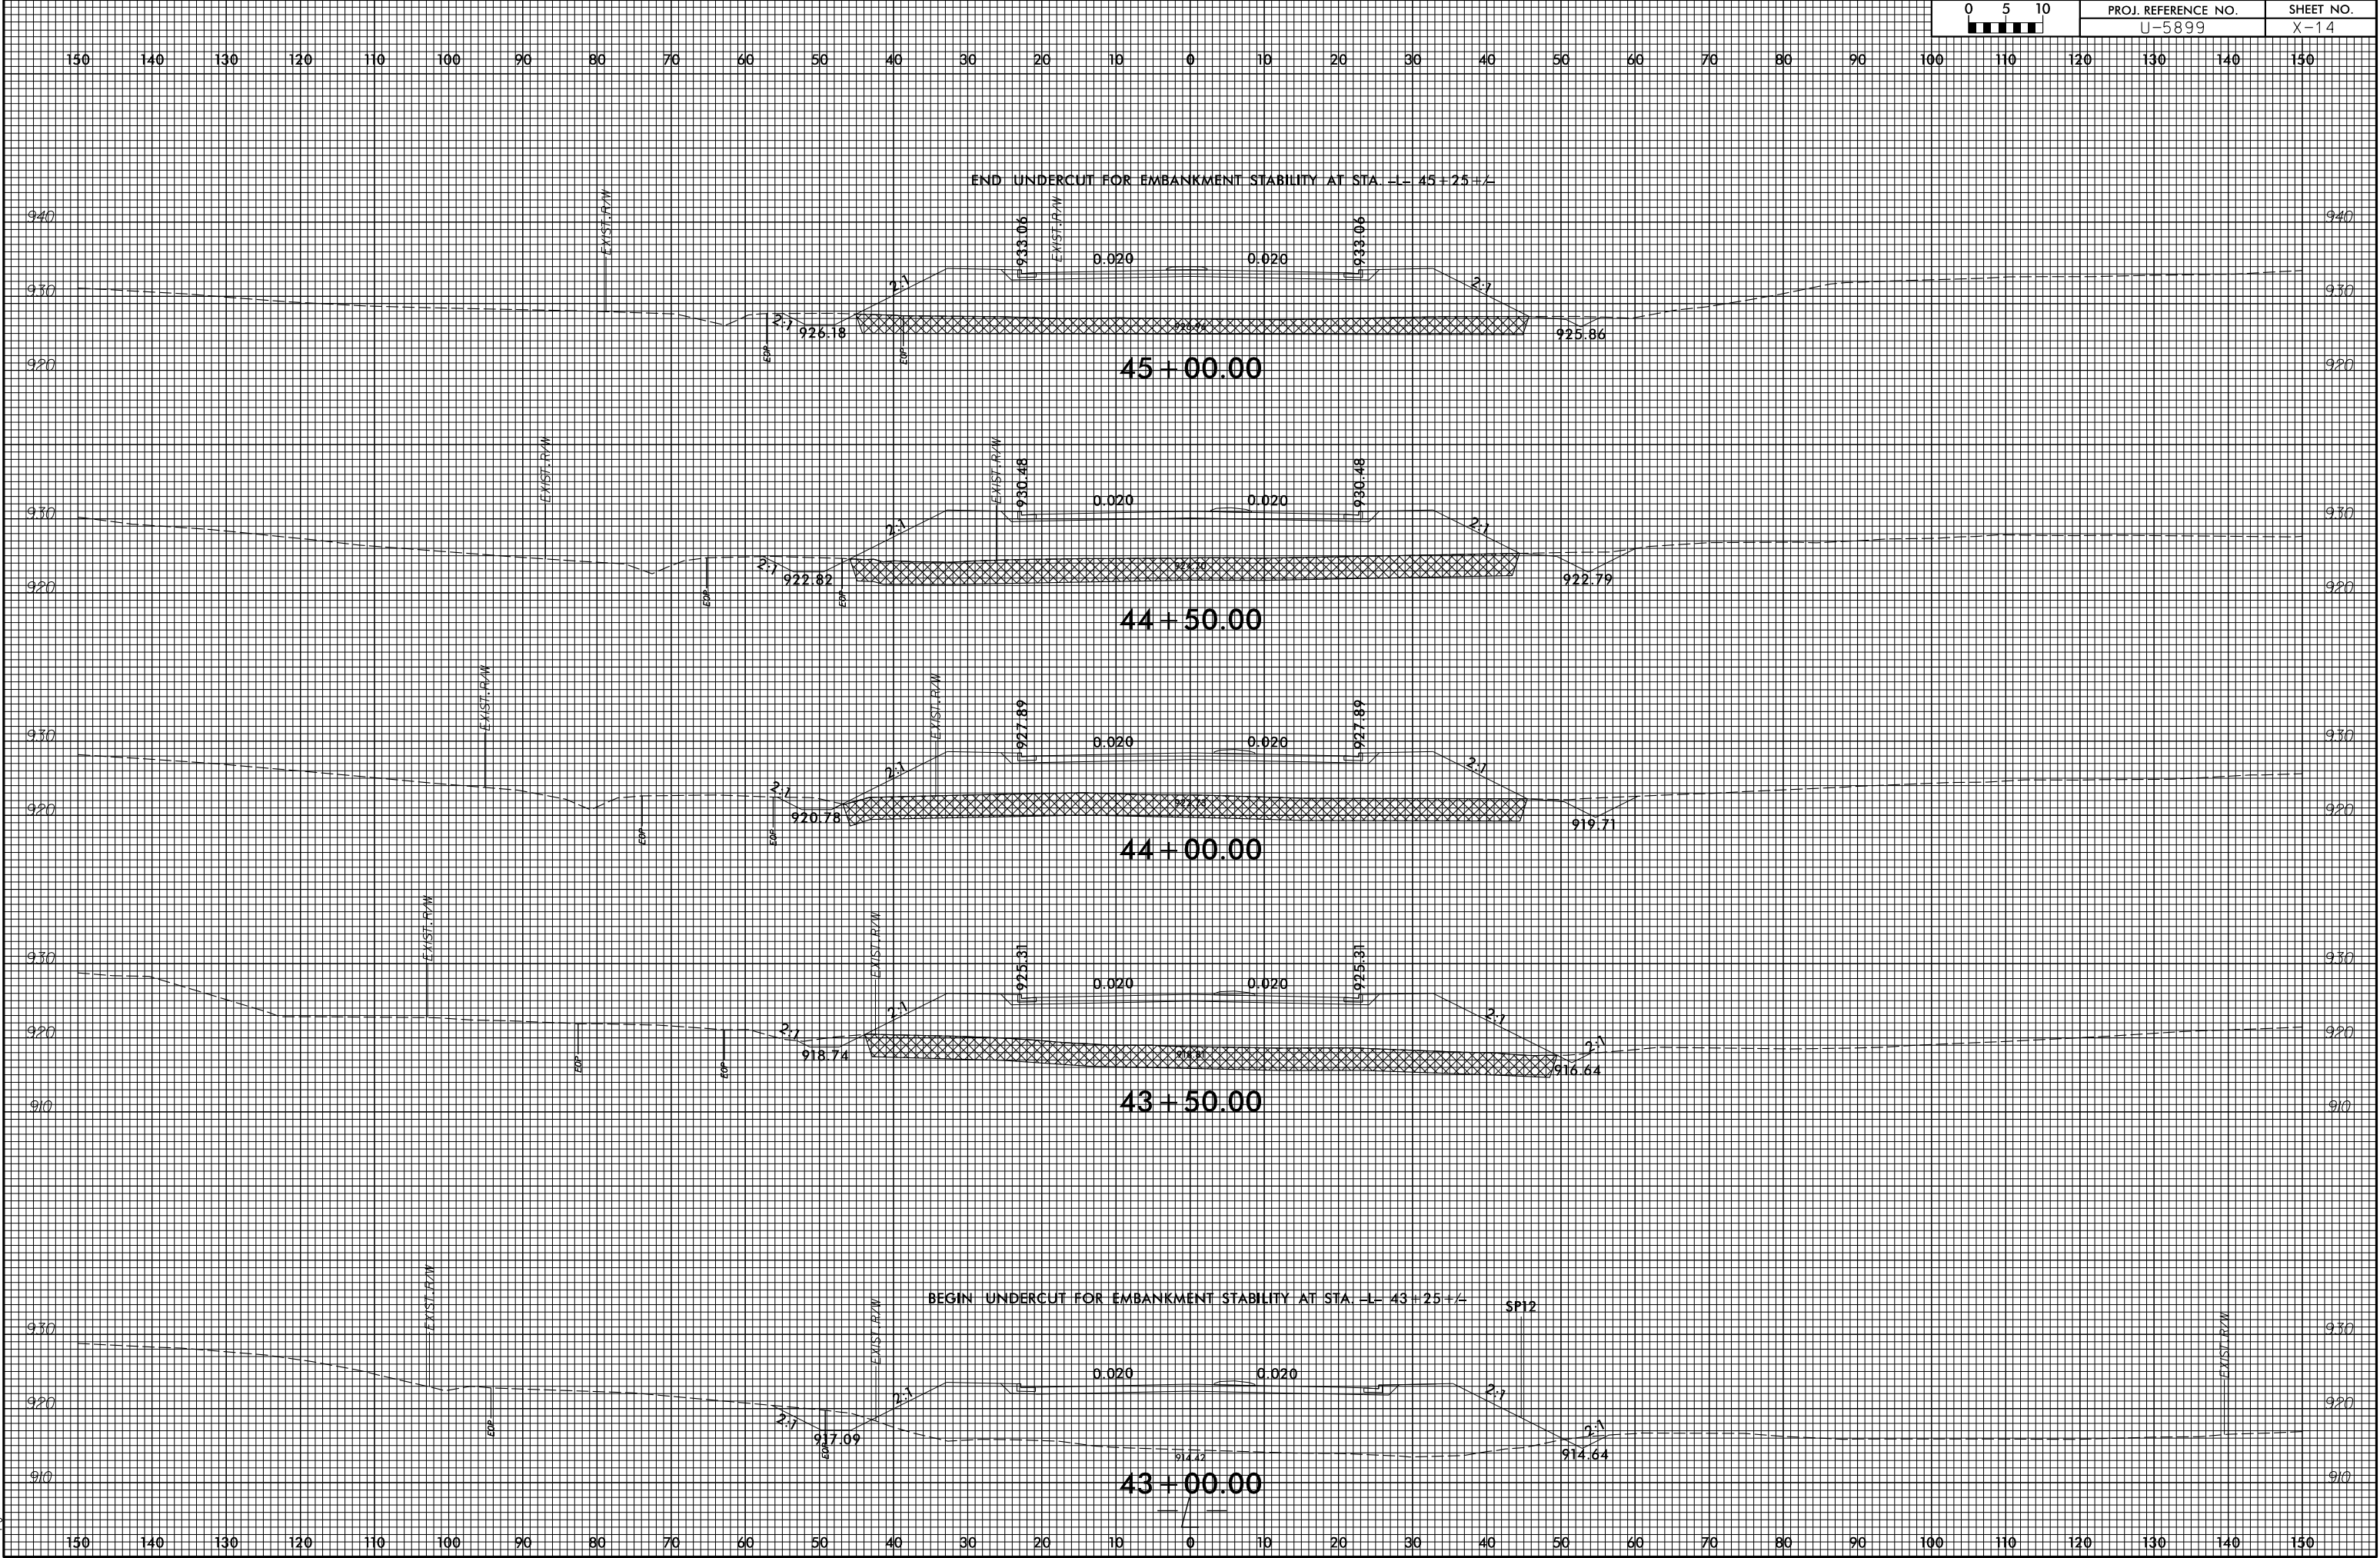


6/23/16

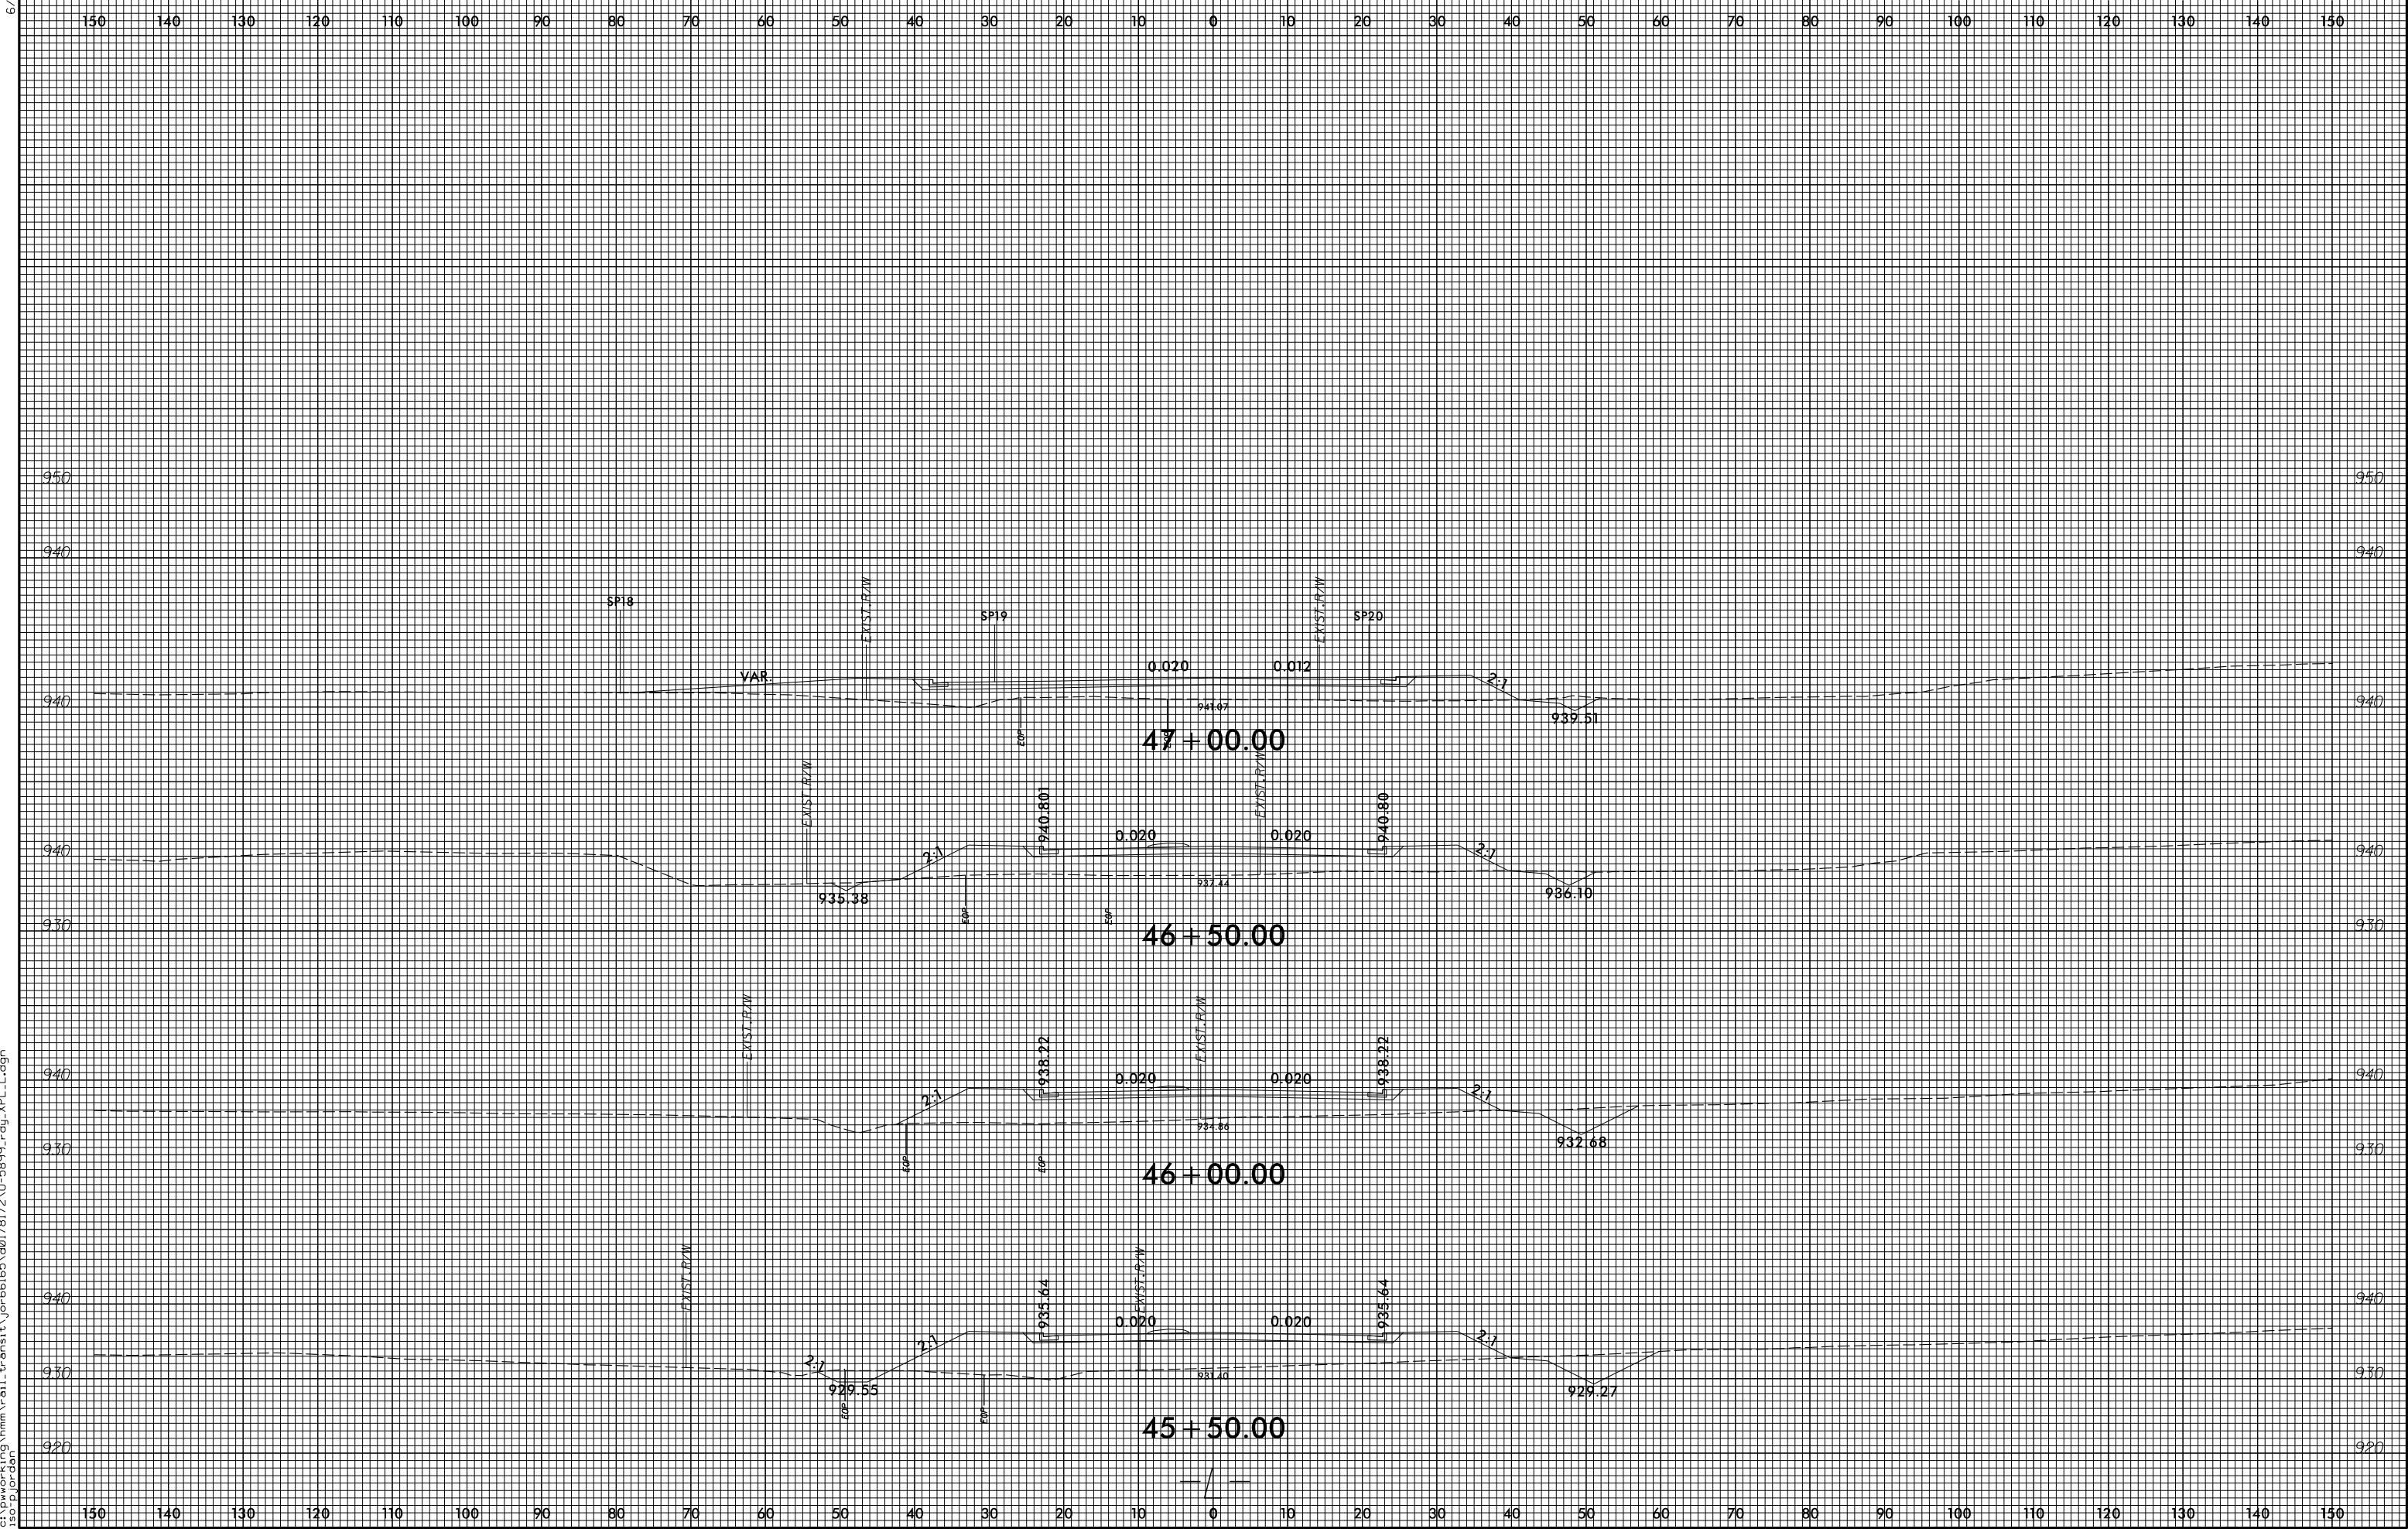


6/23/16

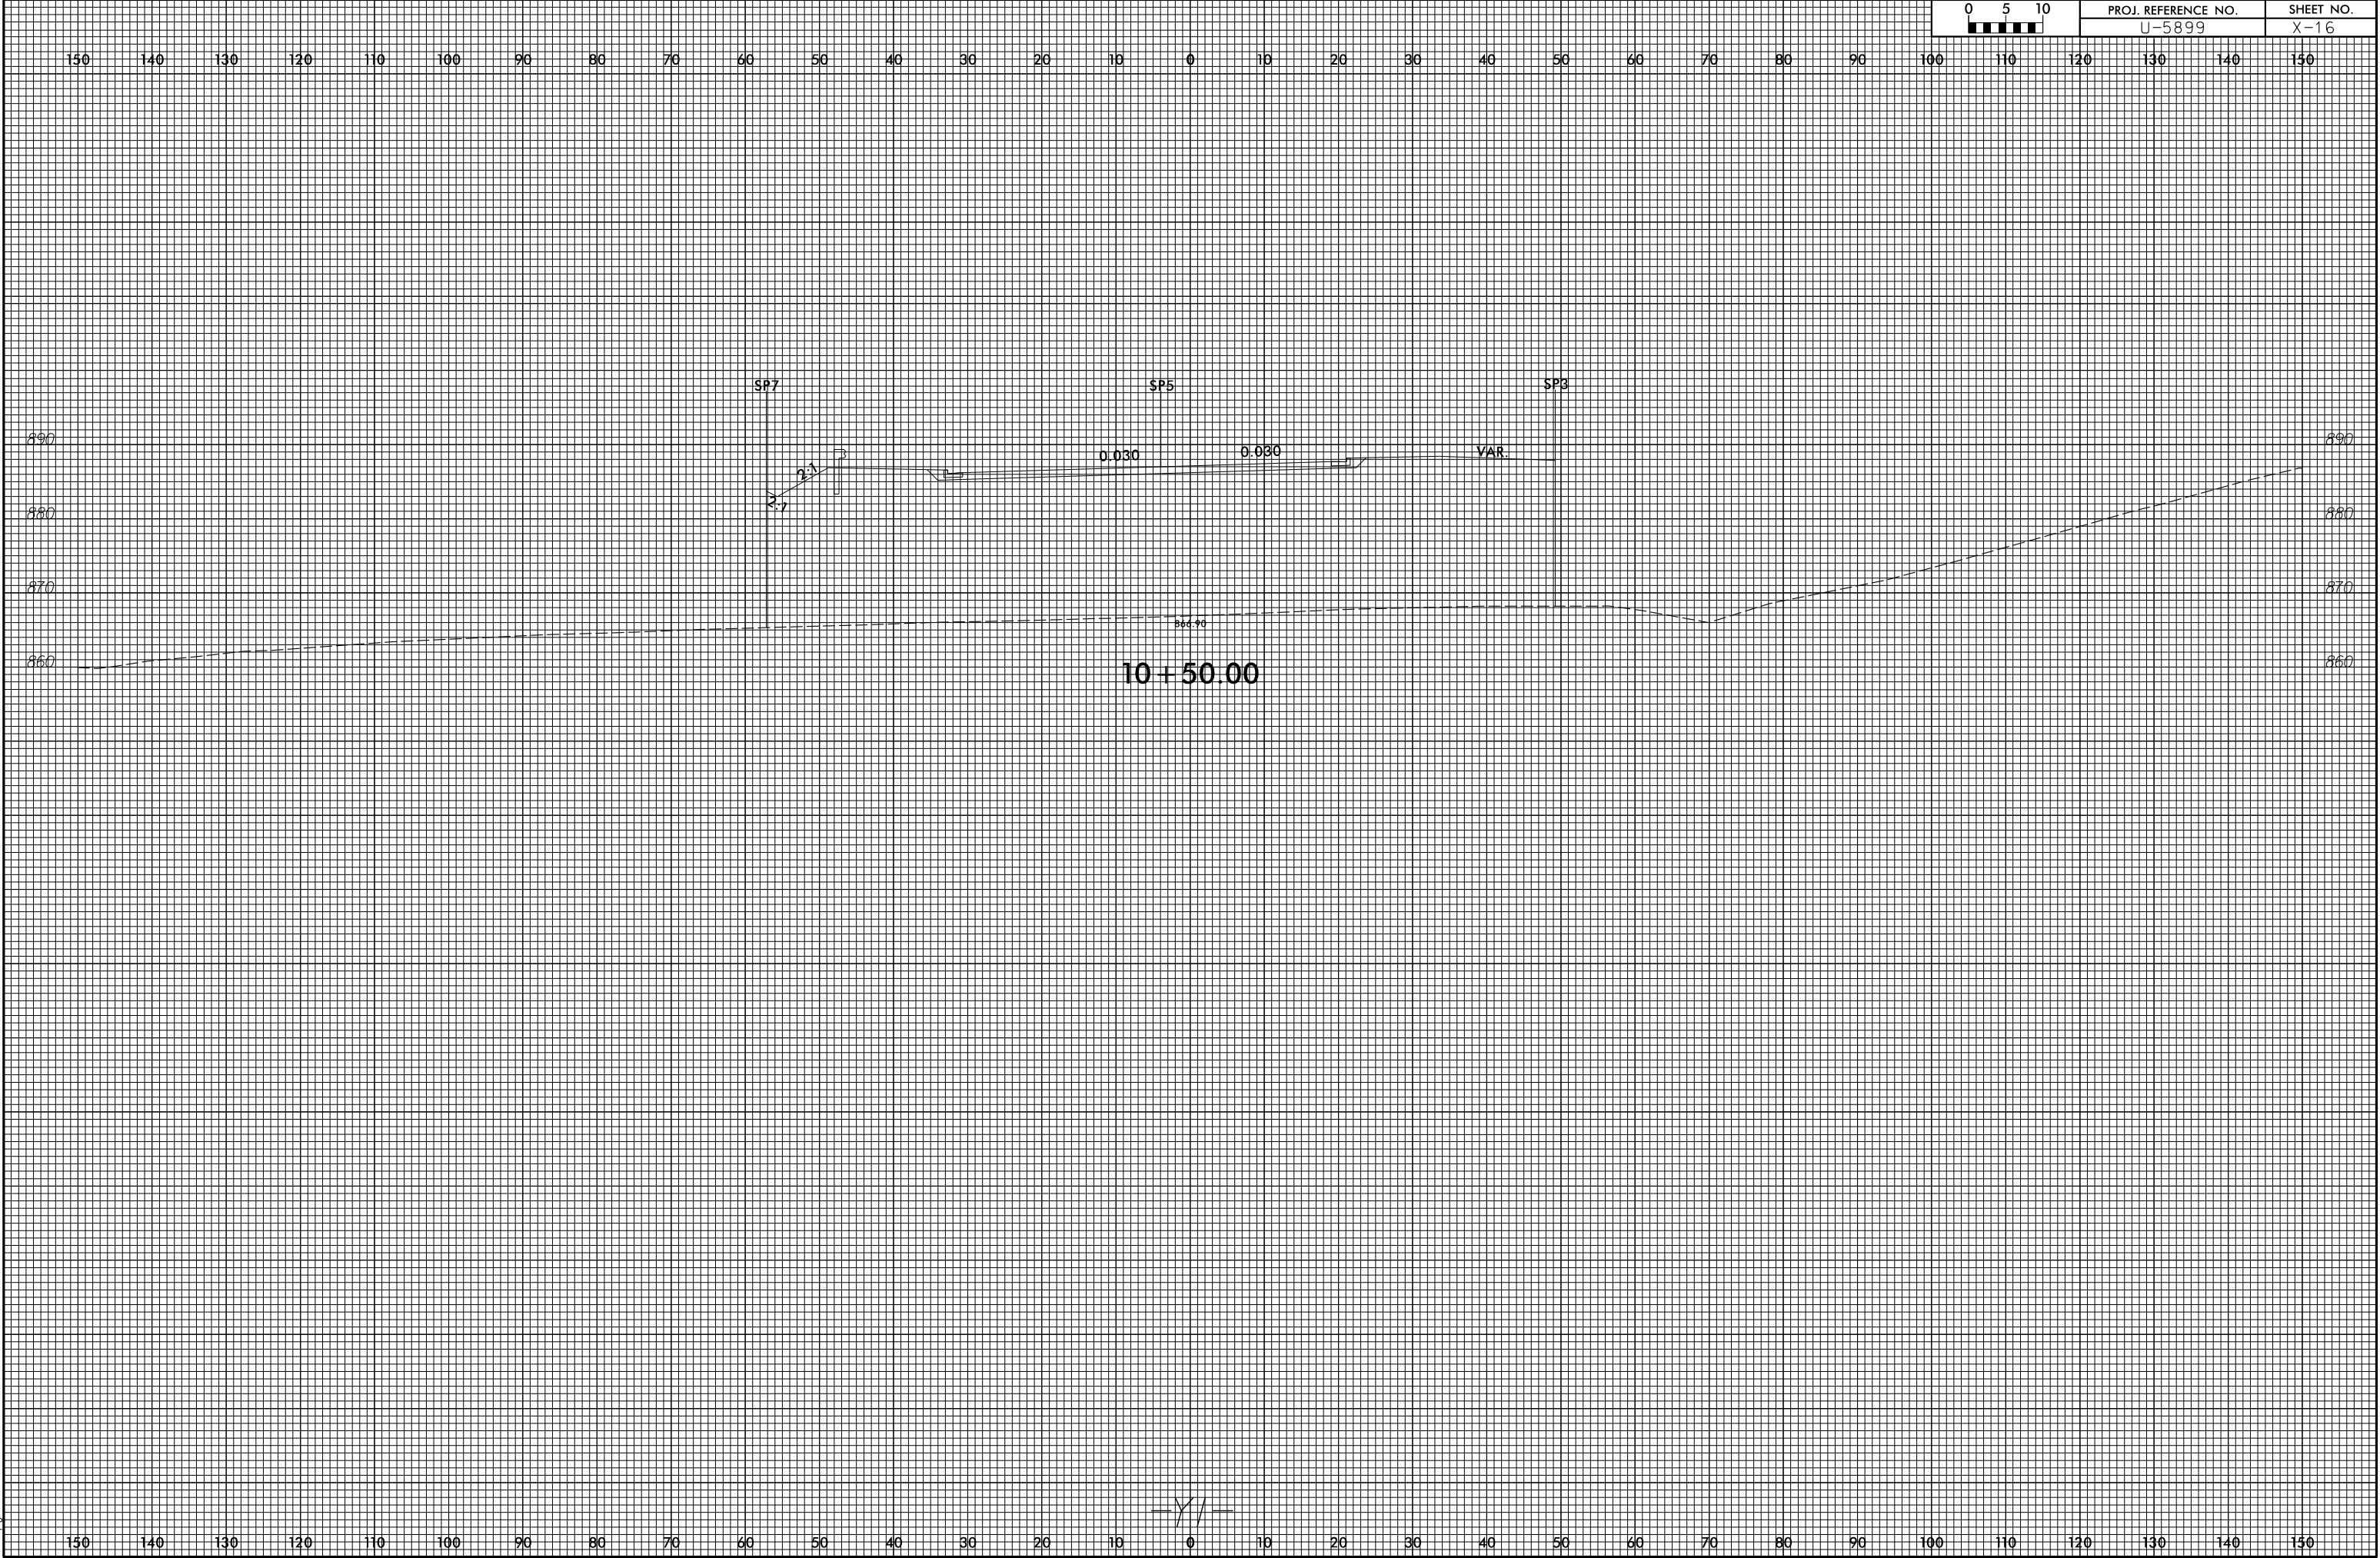


6/23/16

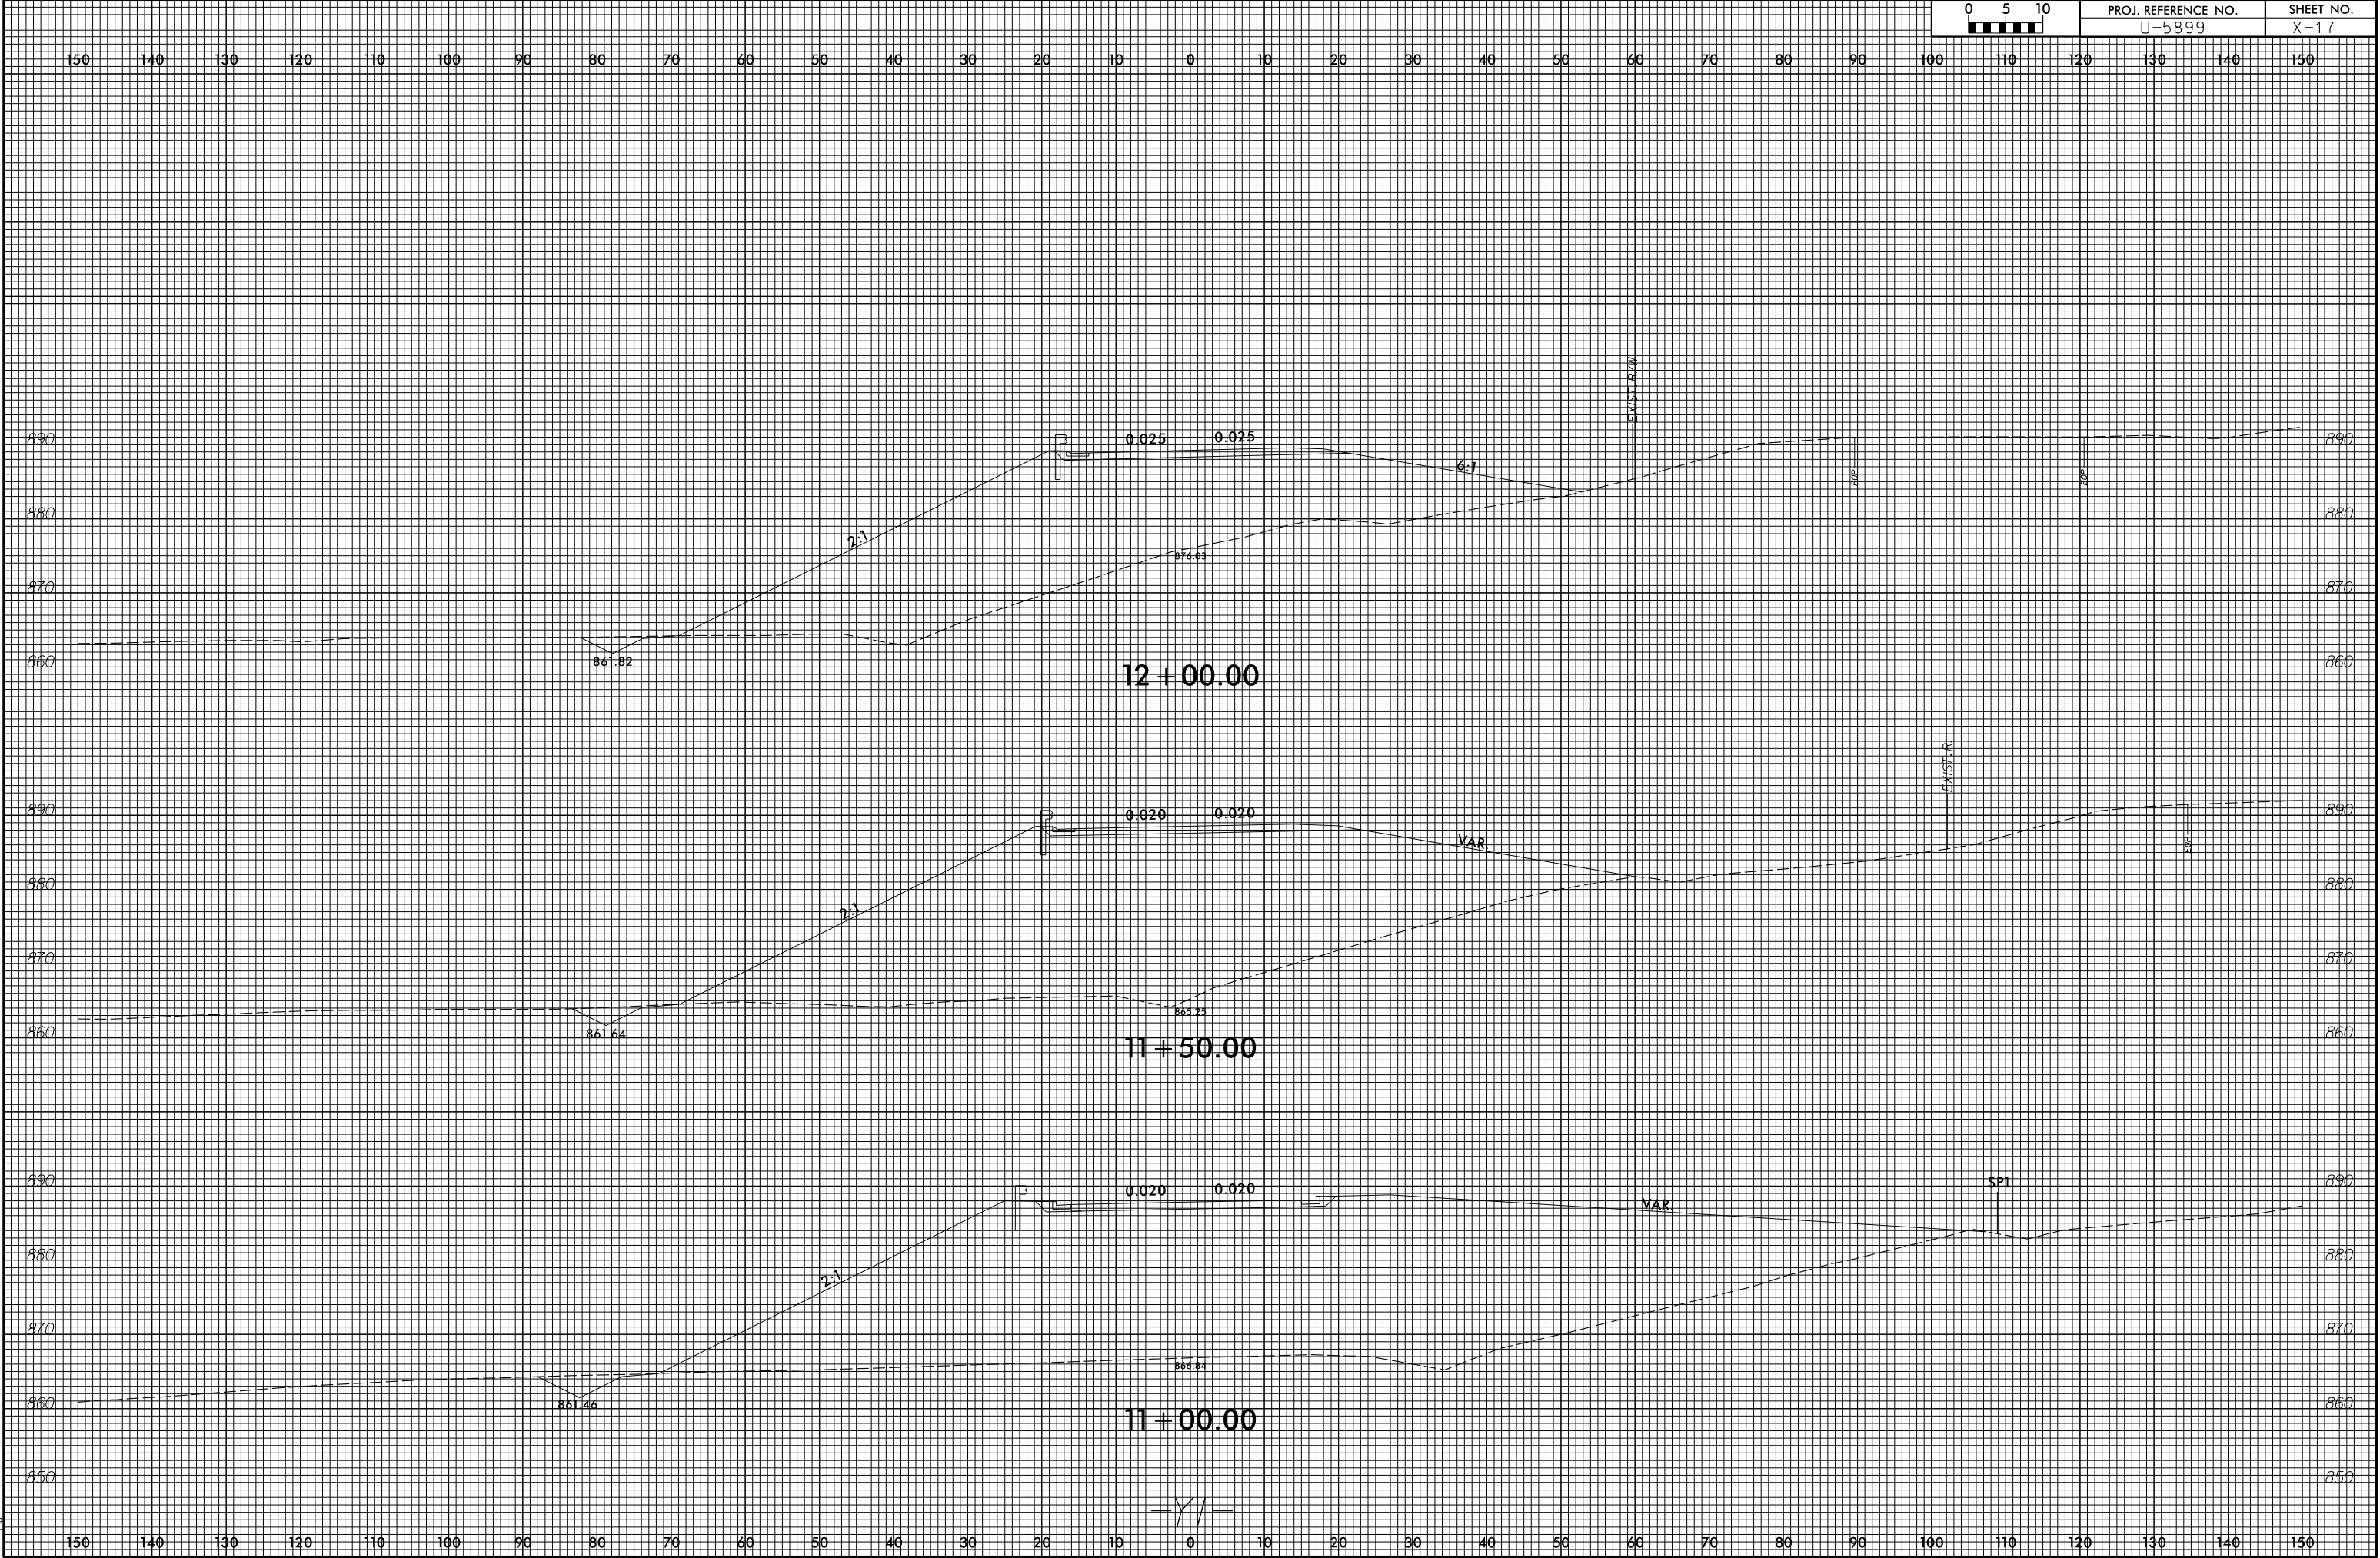


6/23/16

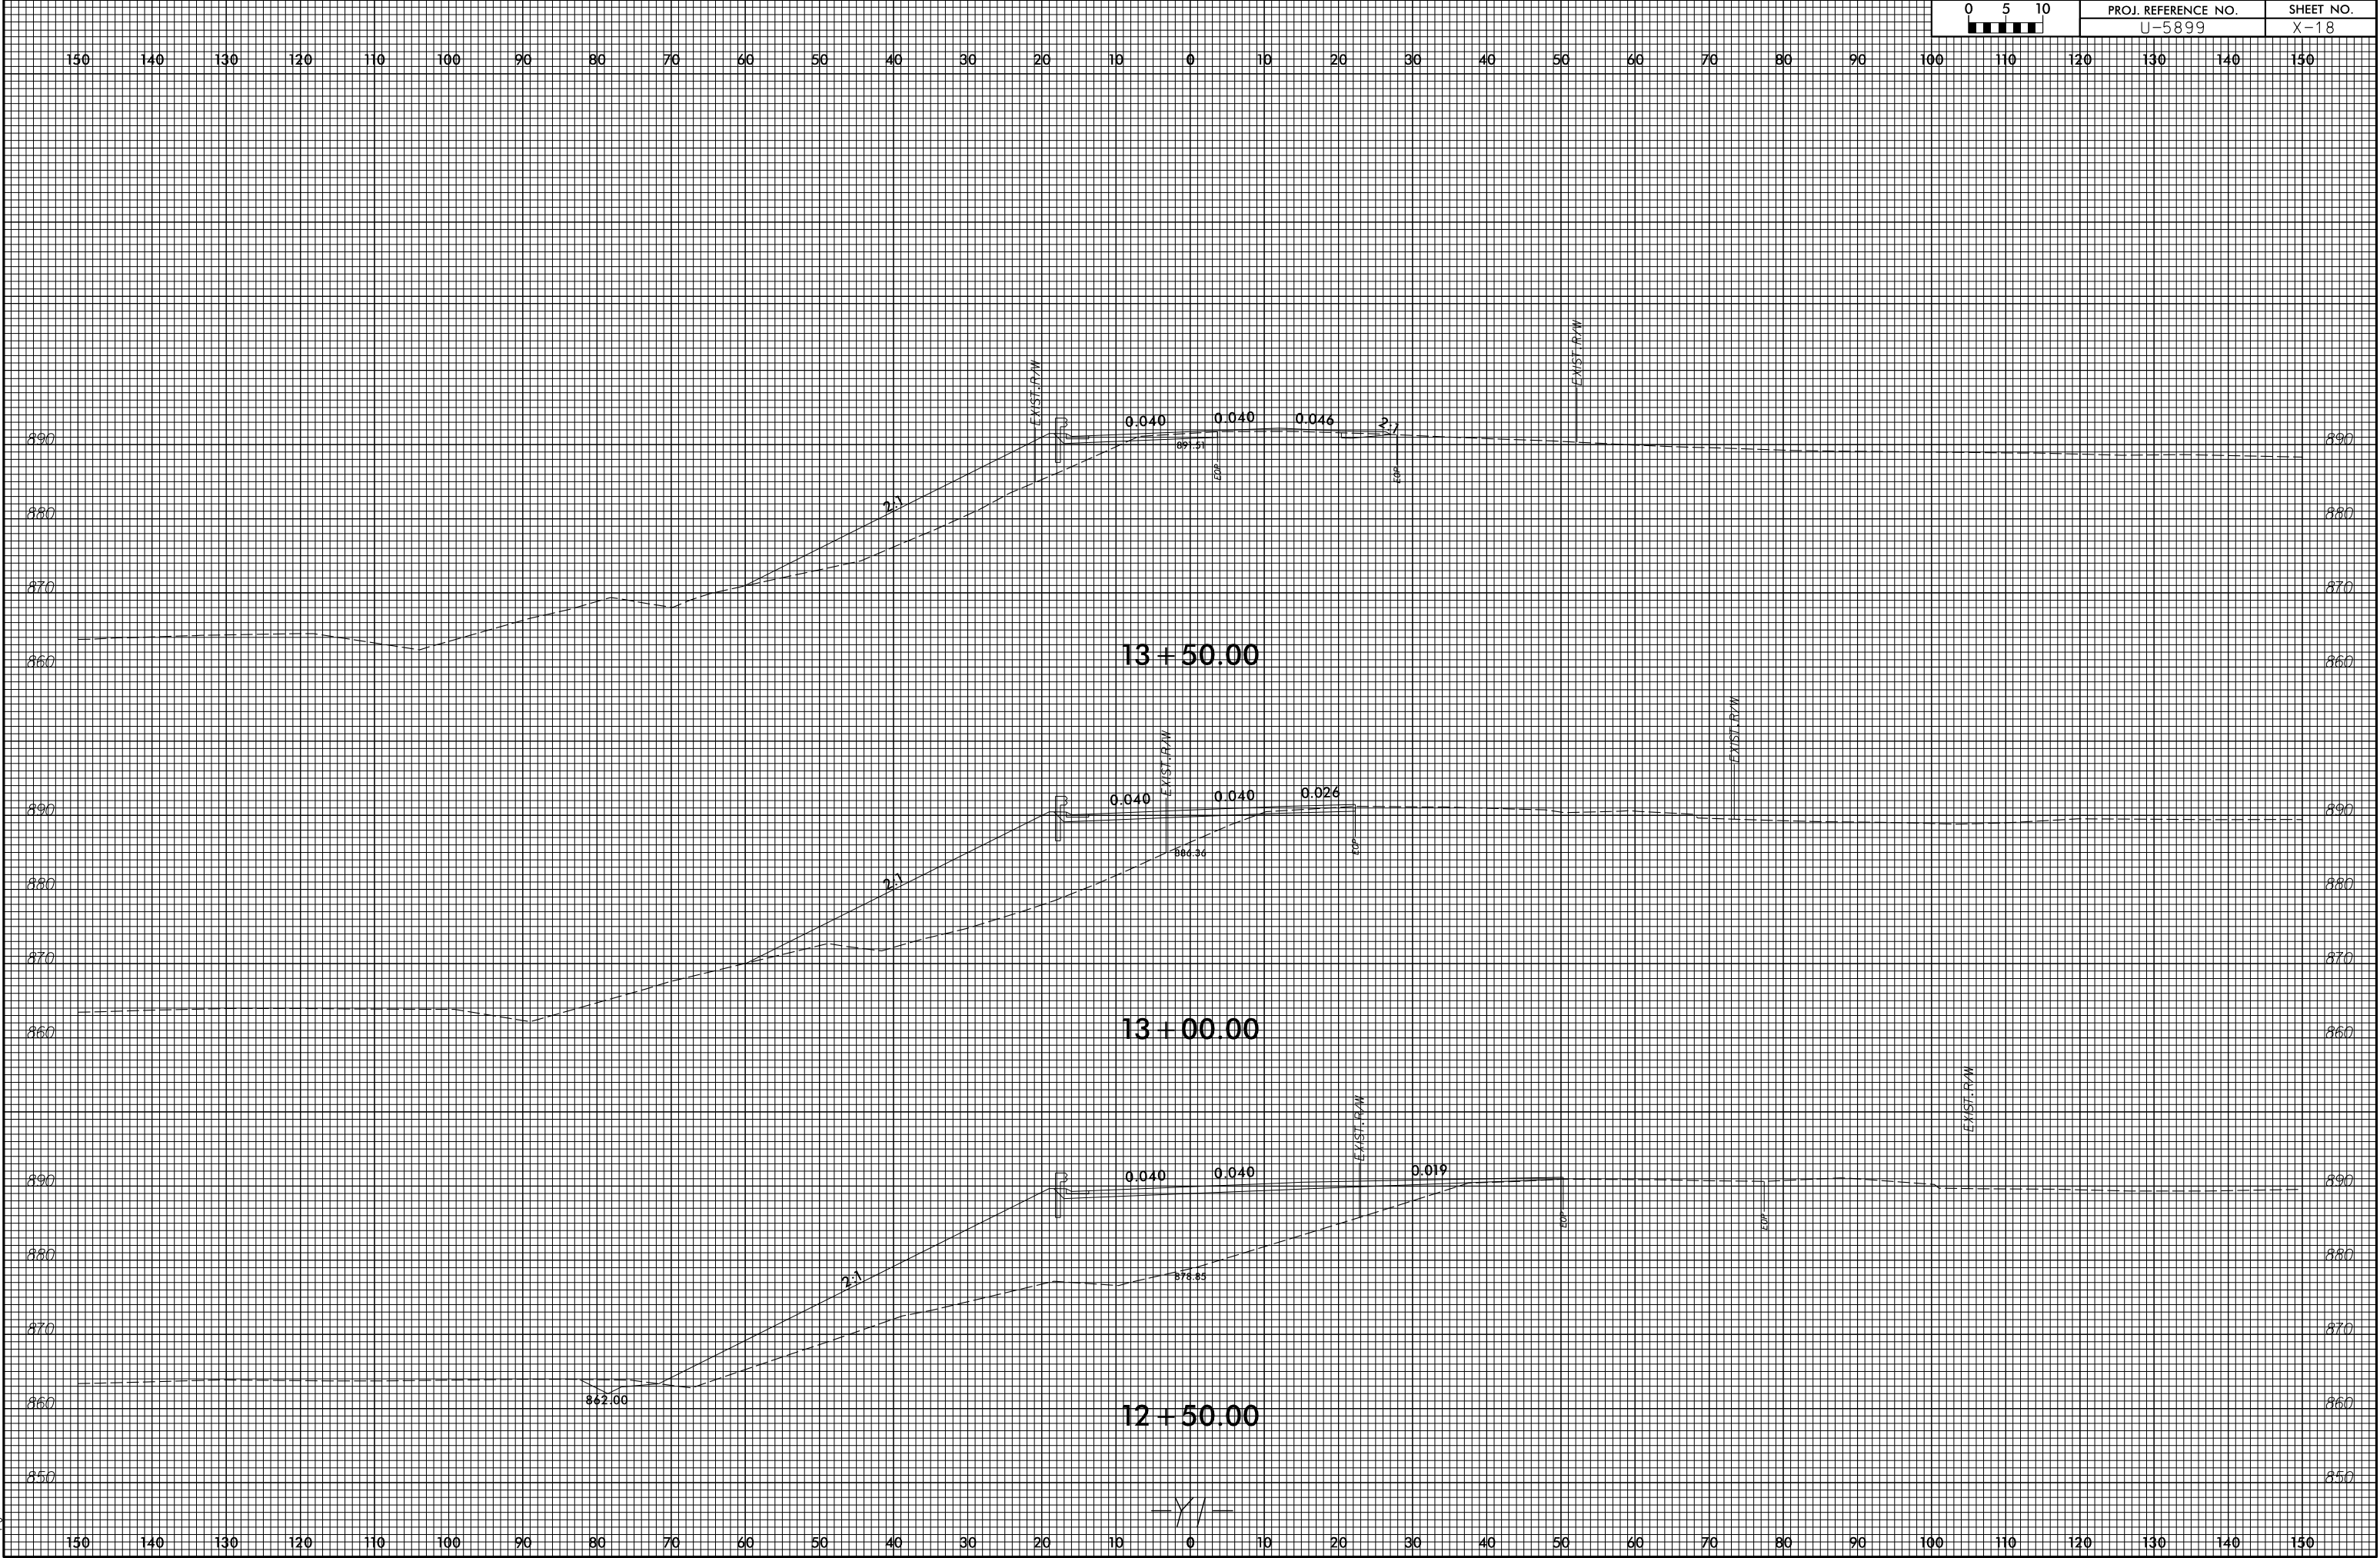


6/23/16

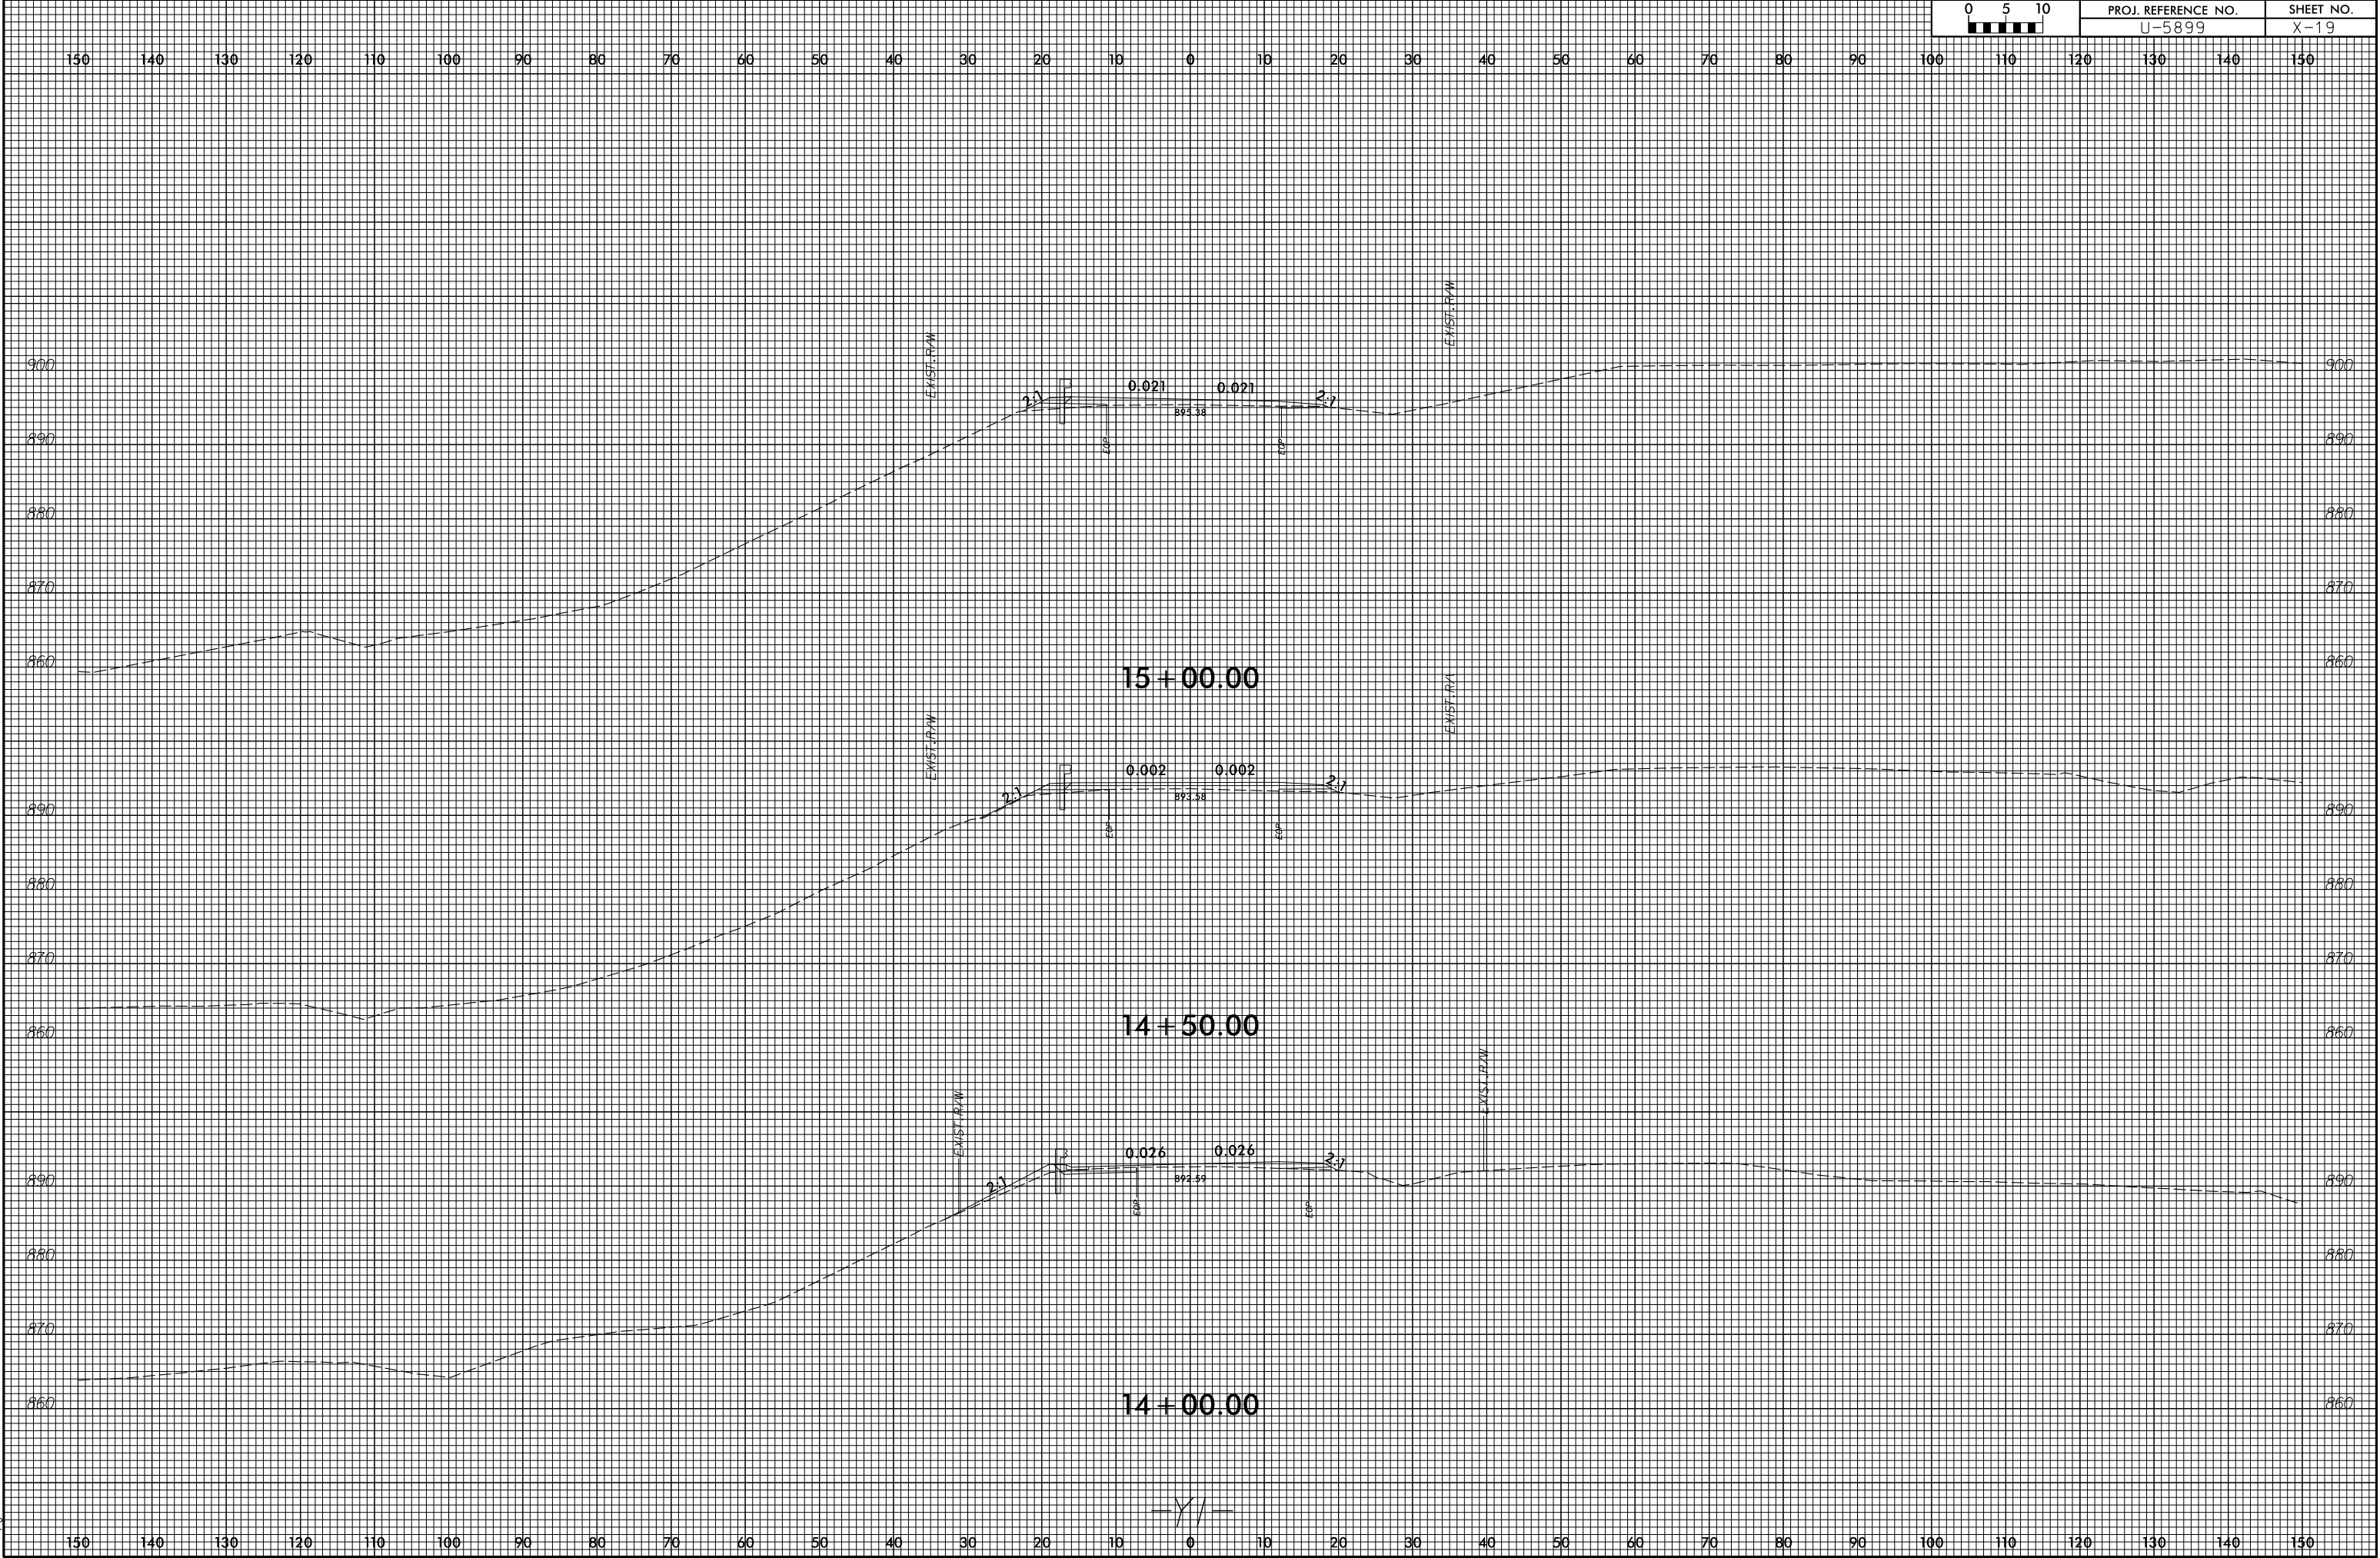


6/23/16

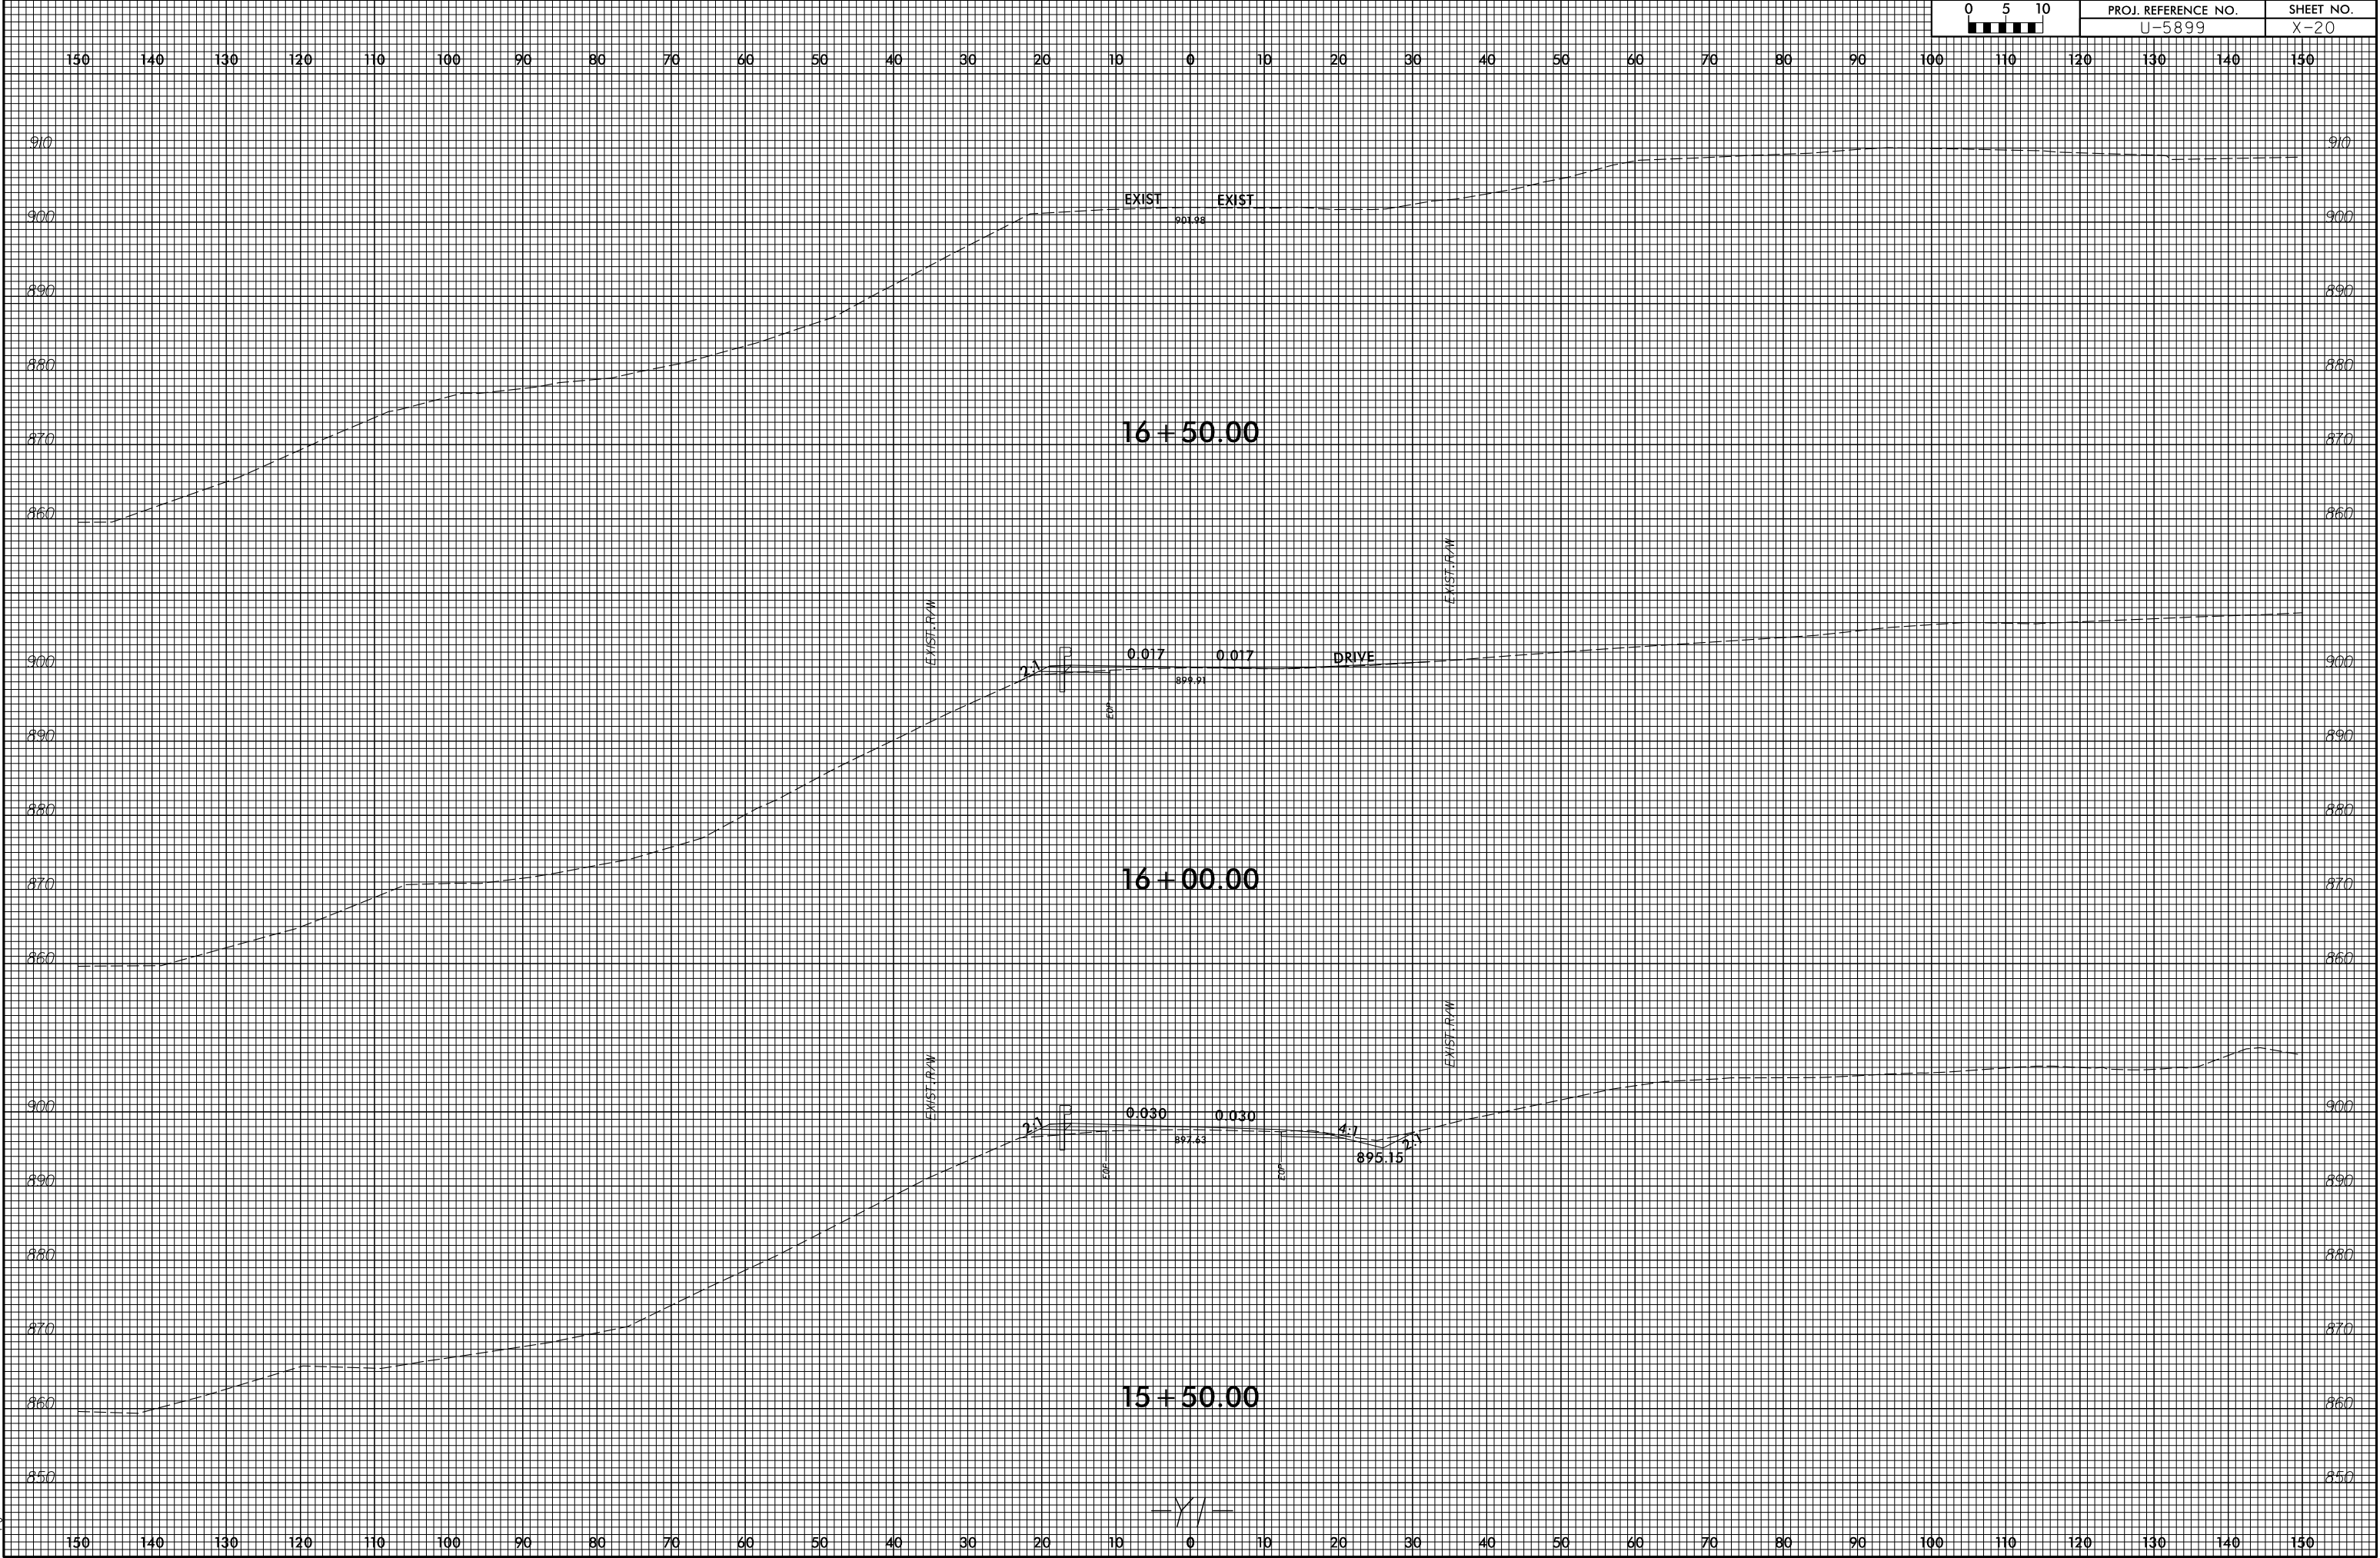


6/23/16

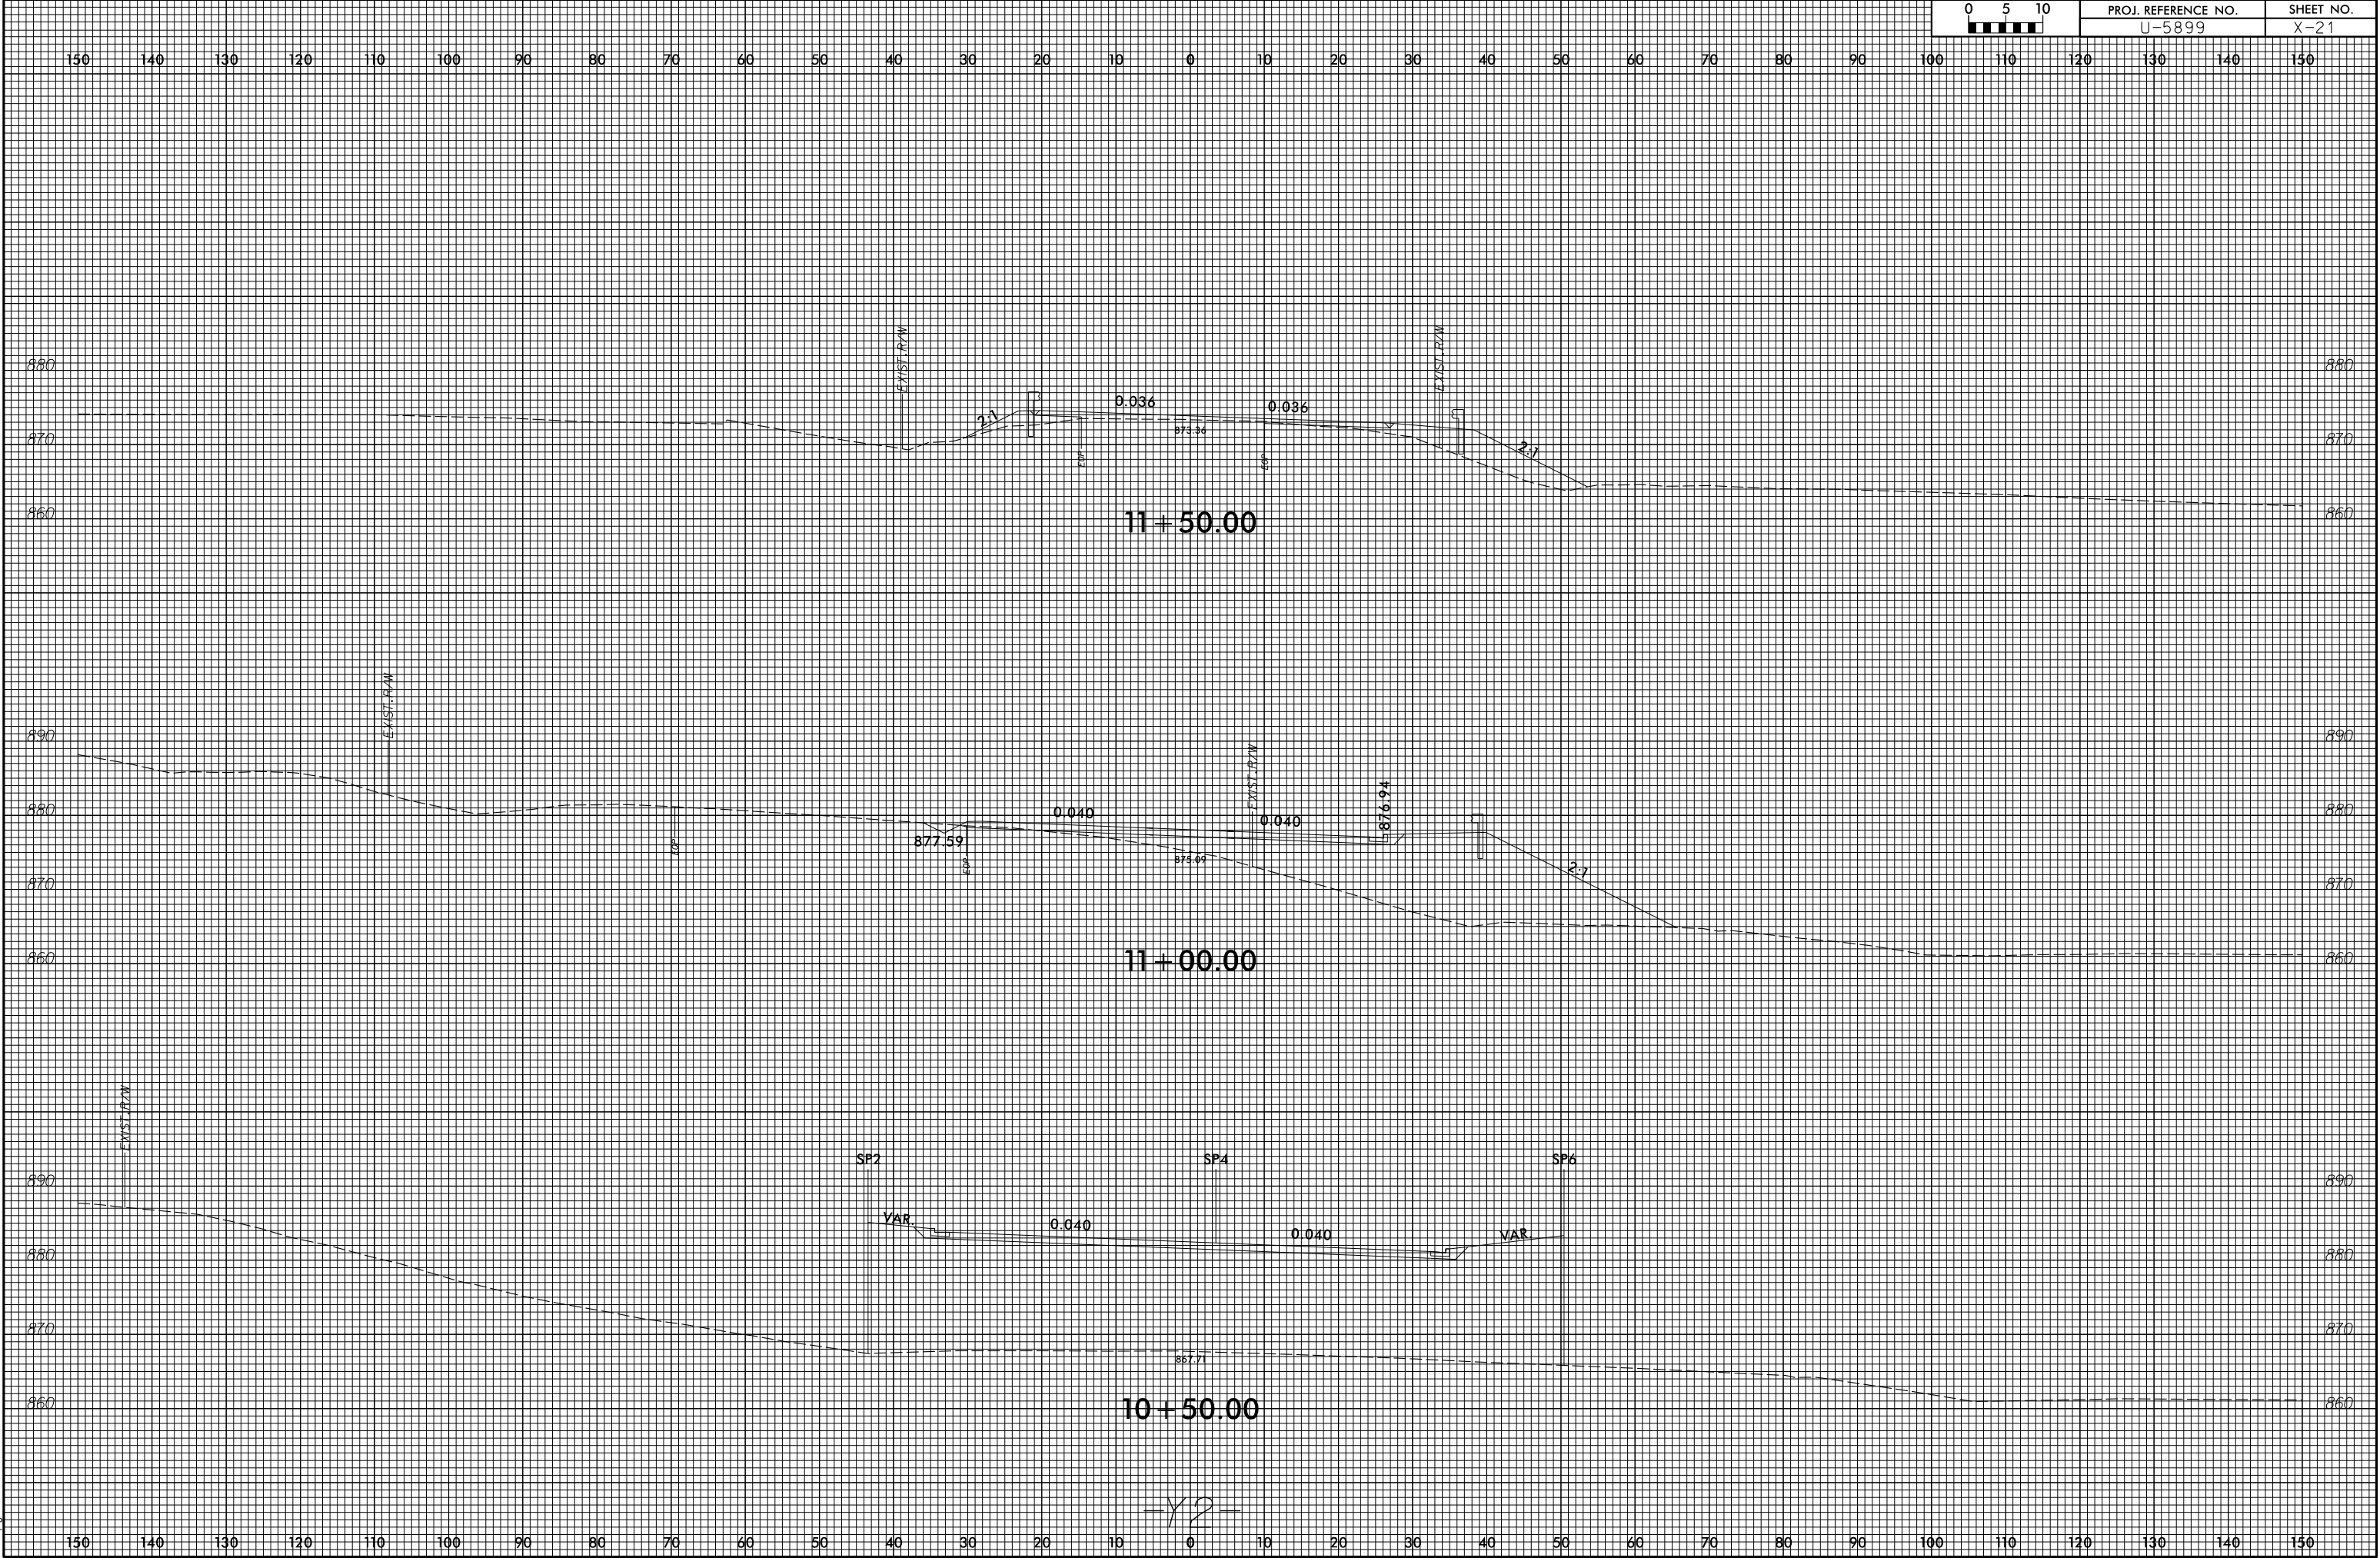


6/23/16

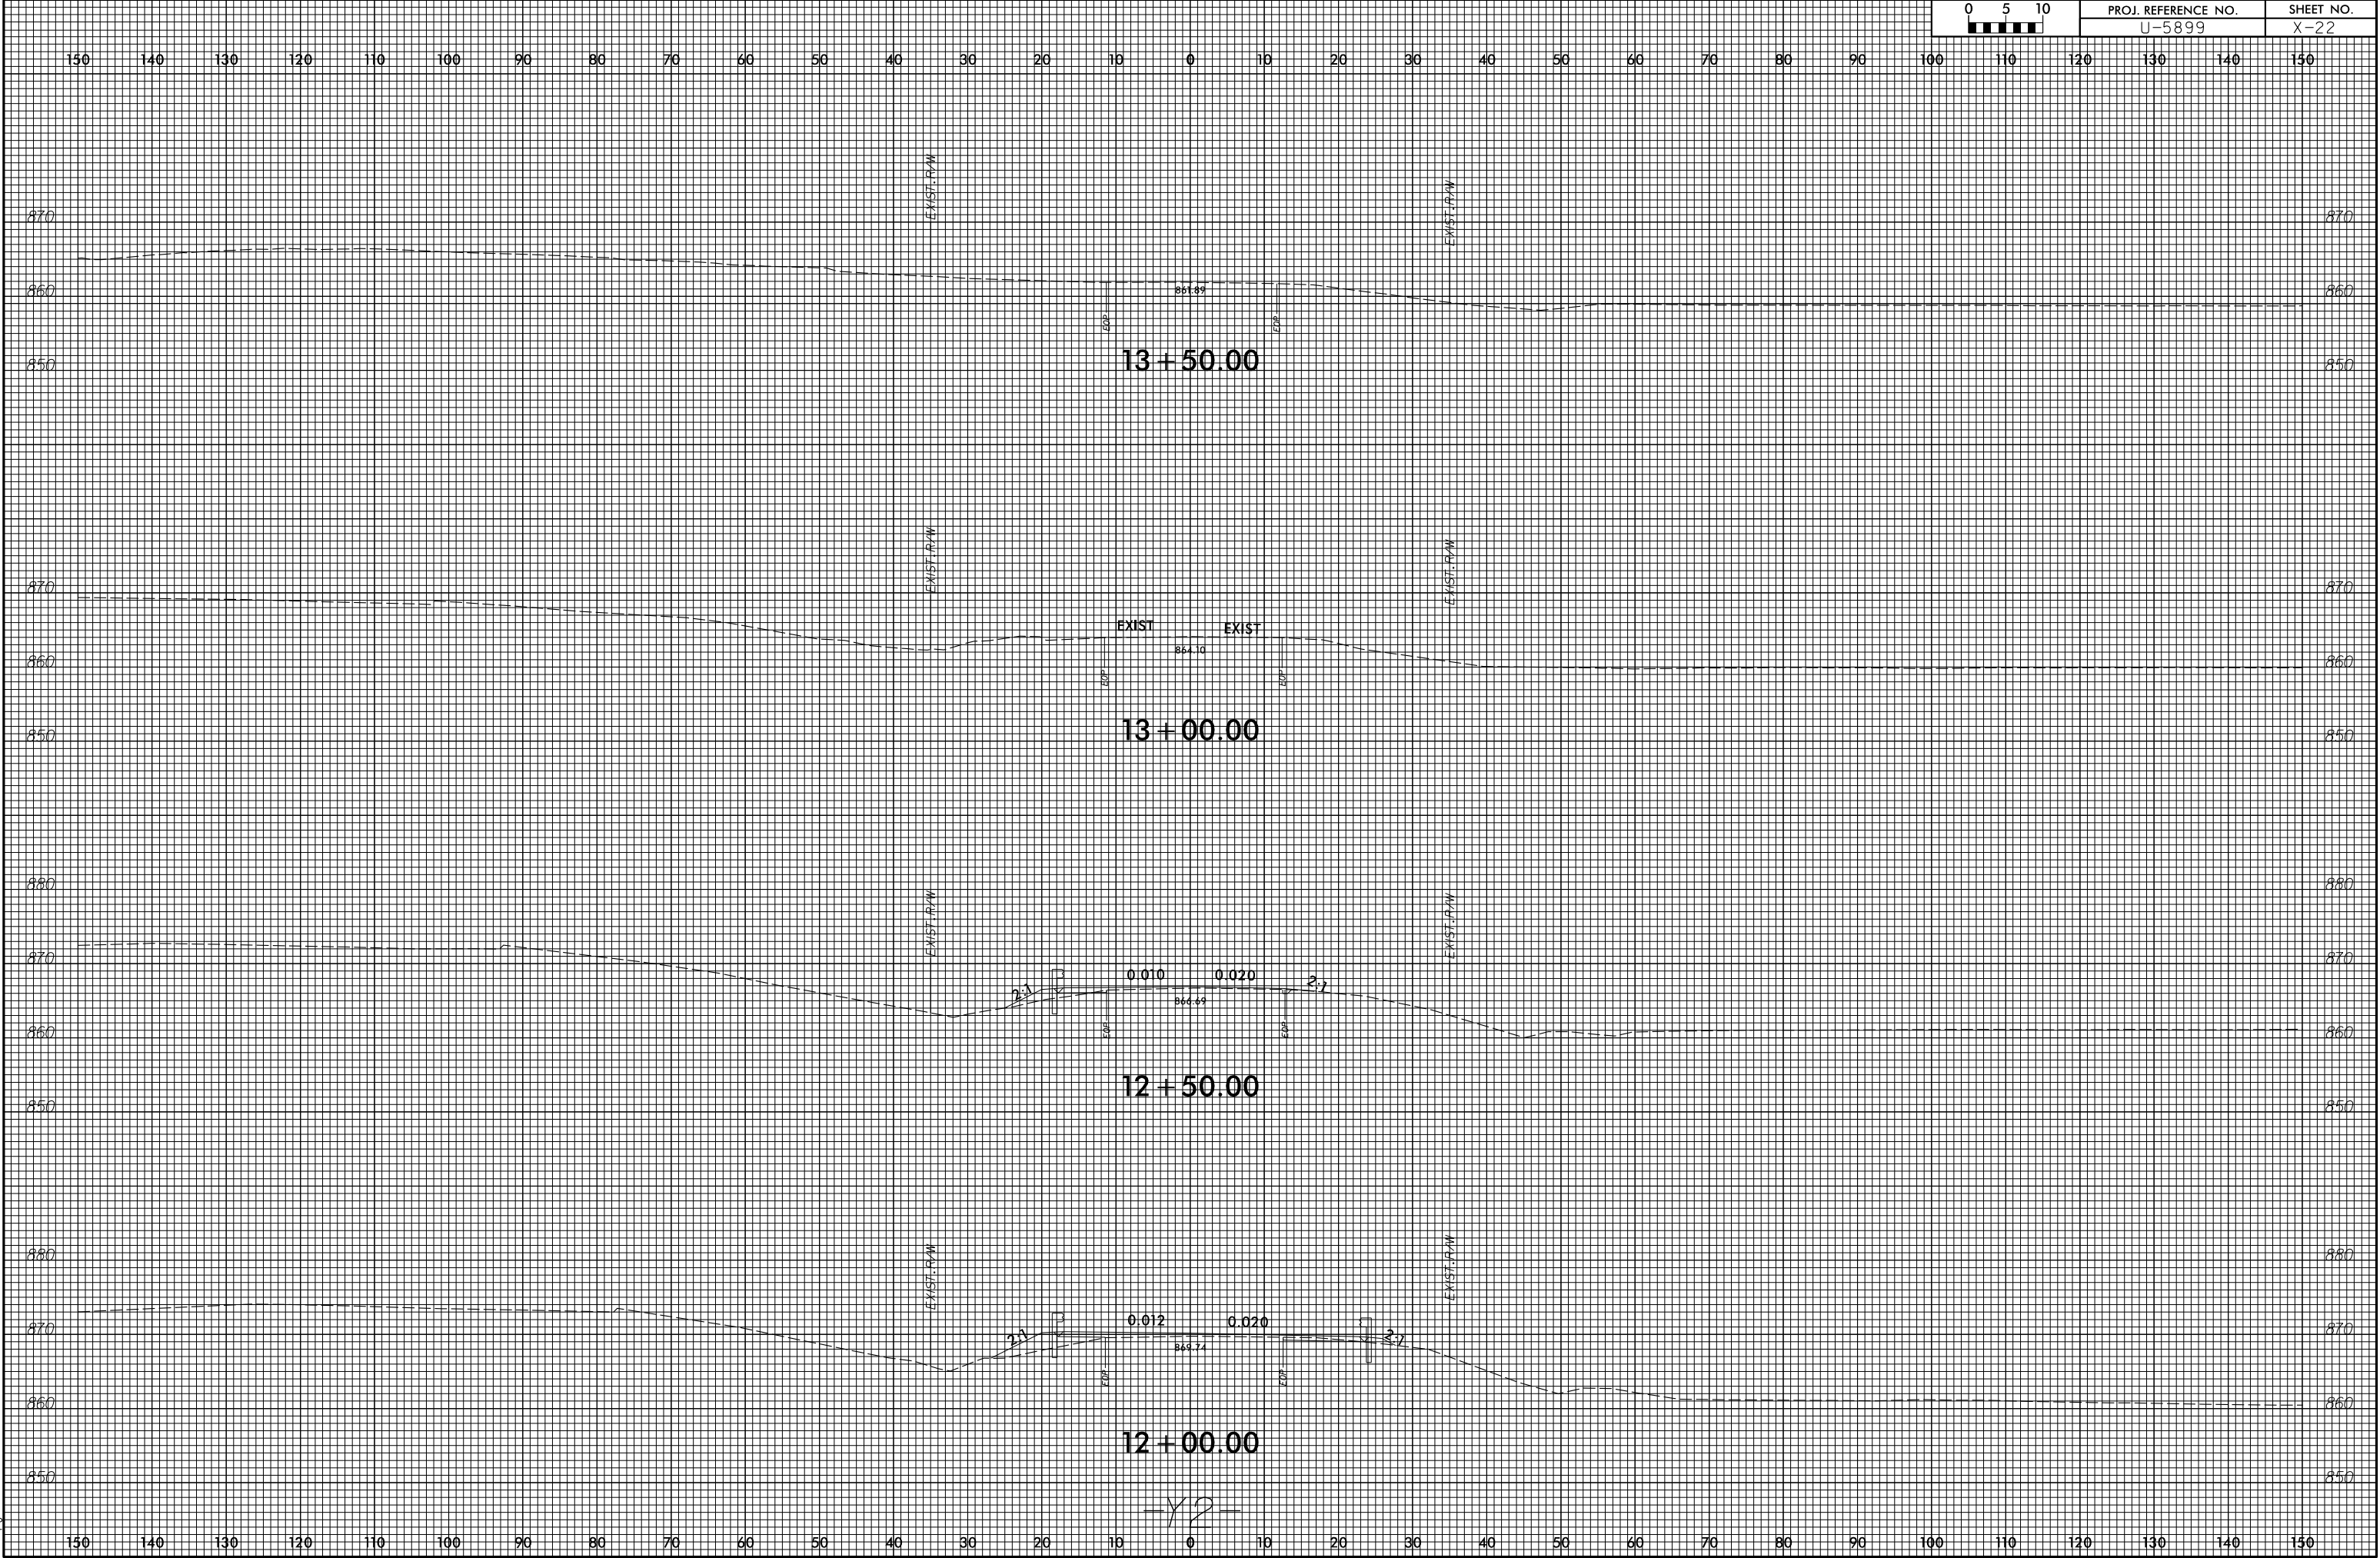


6/23/16

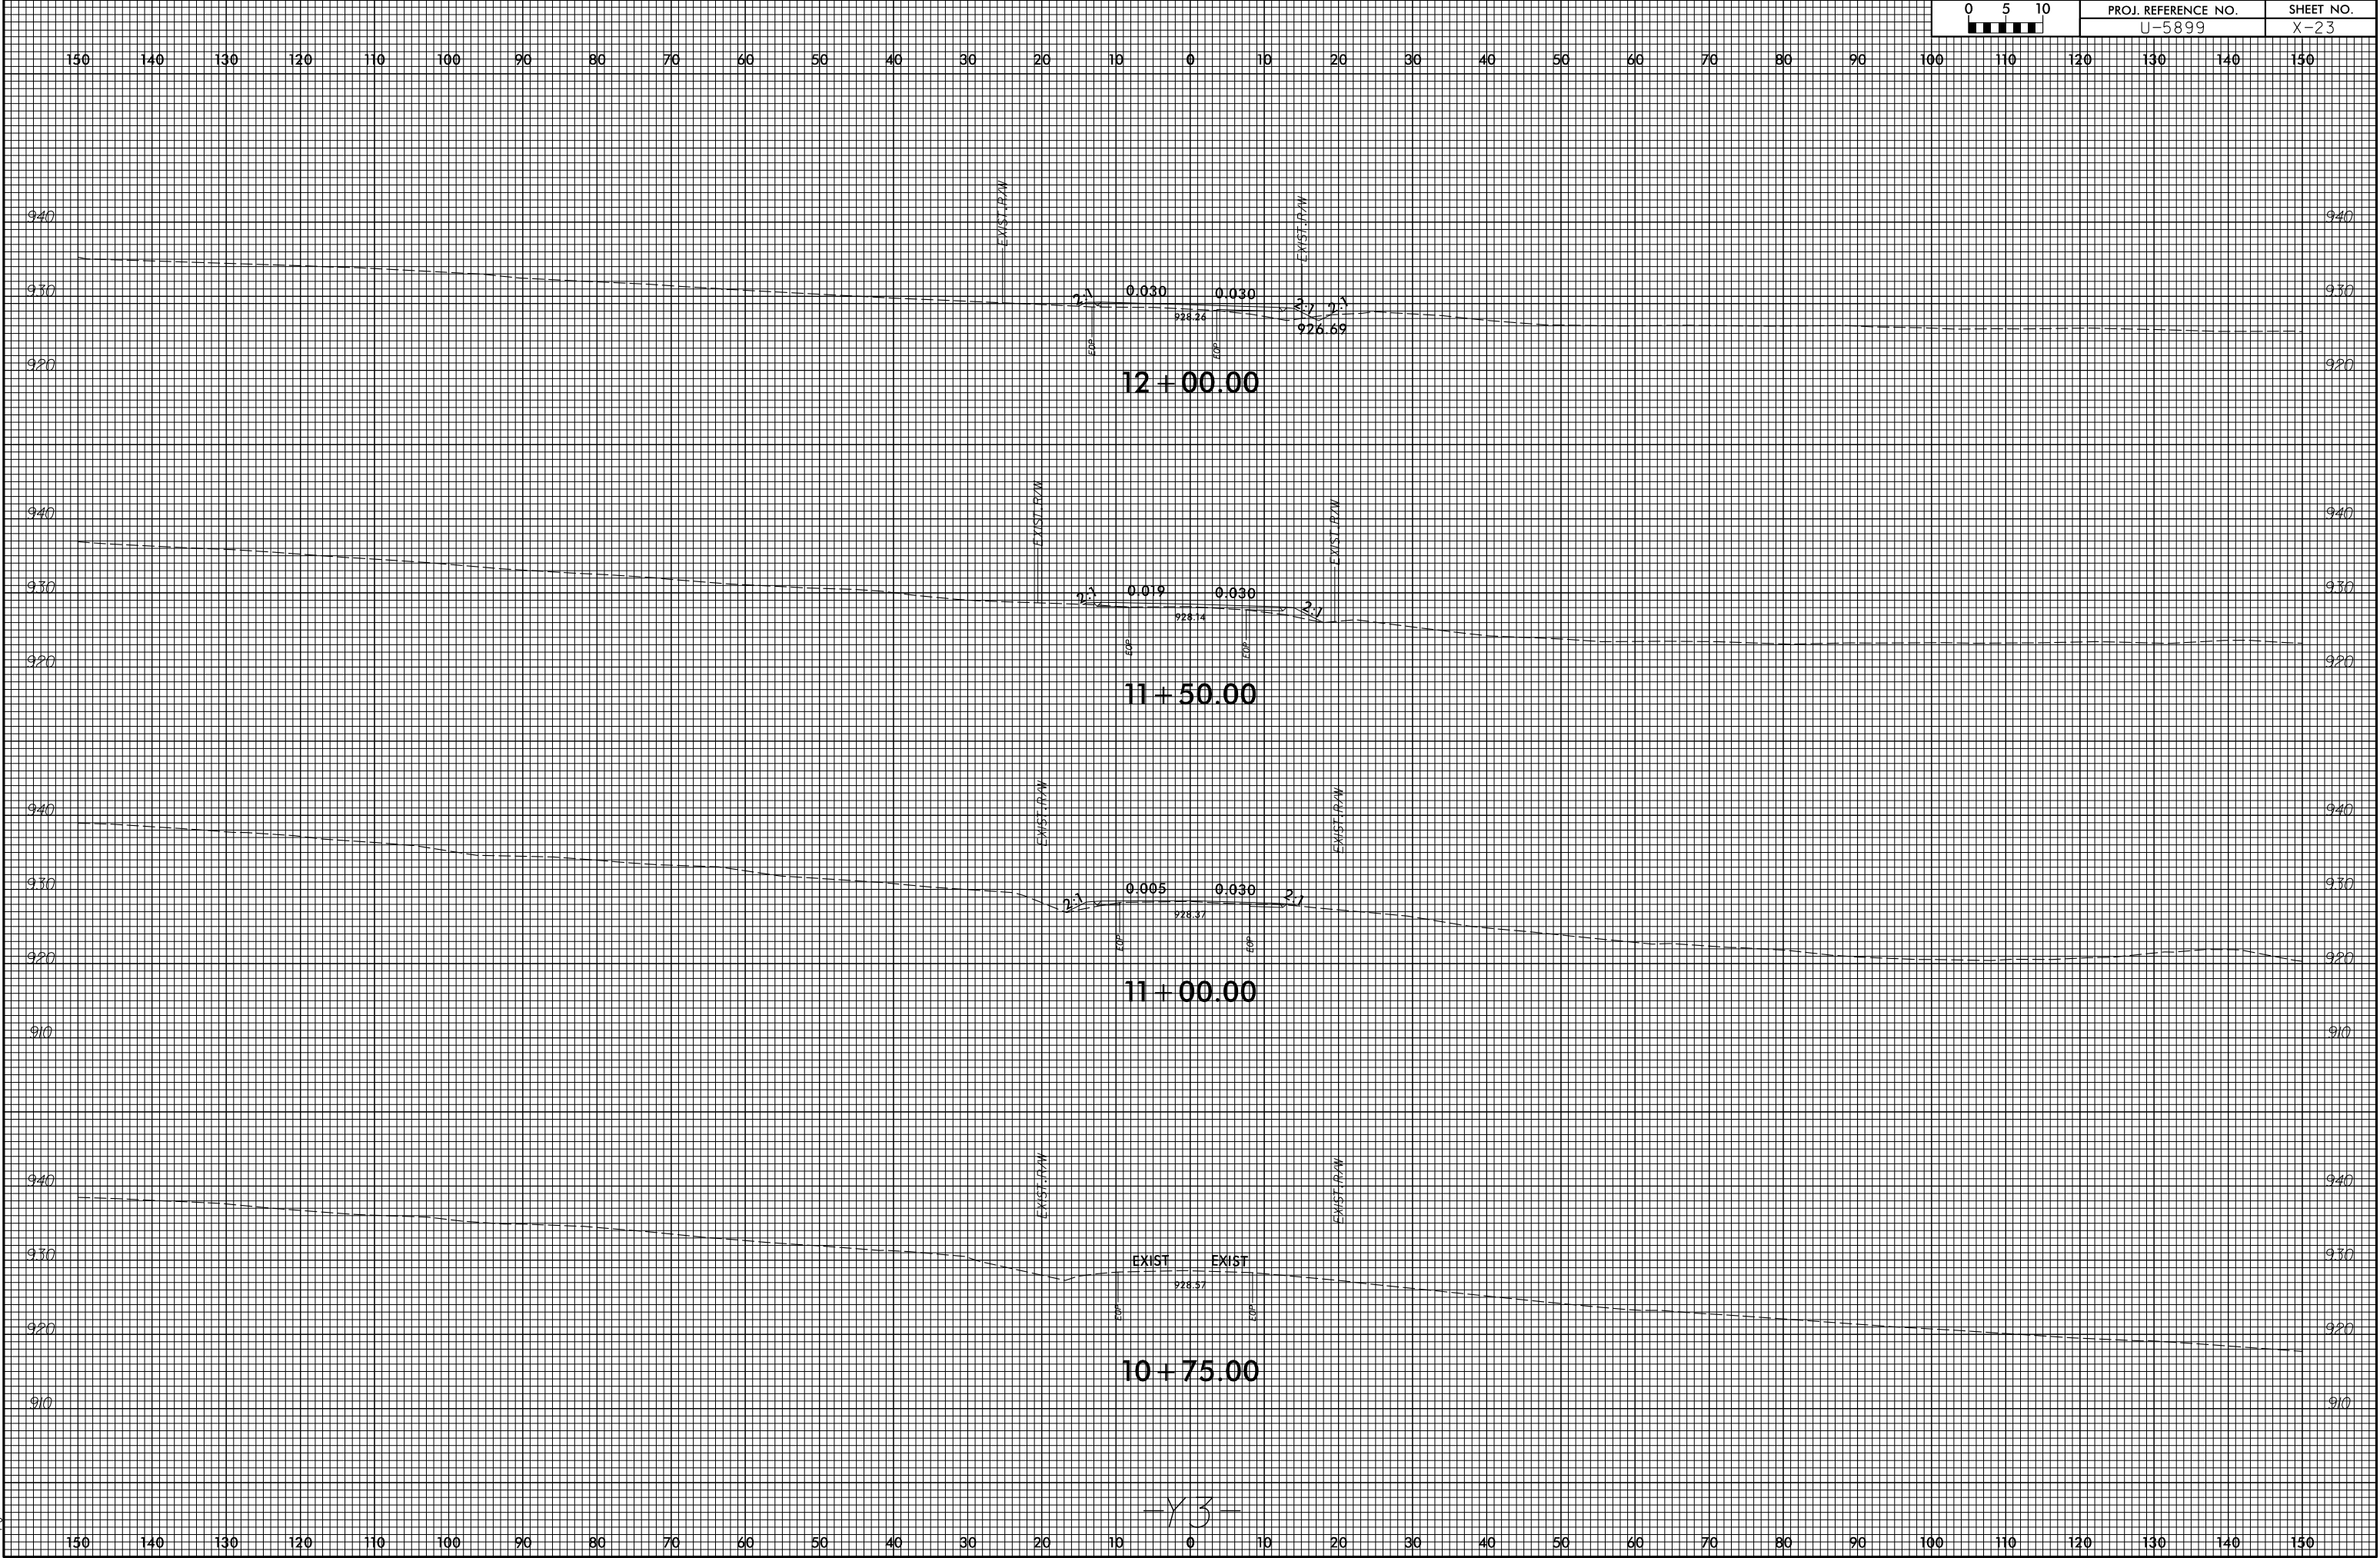

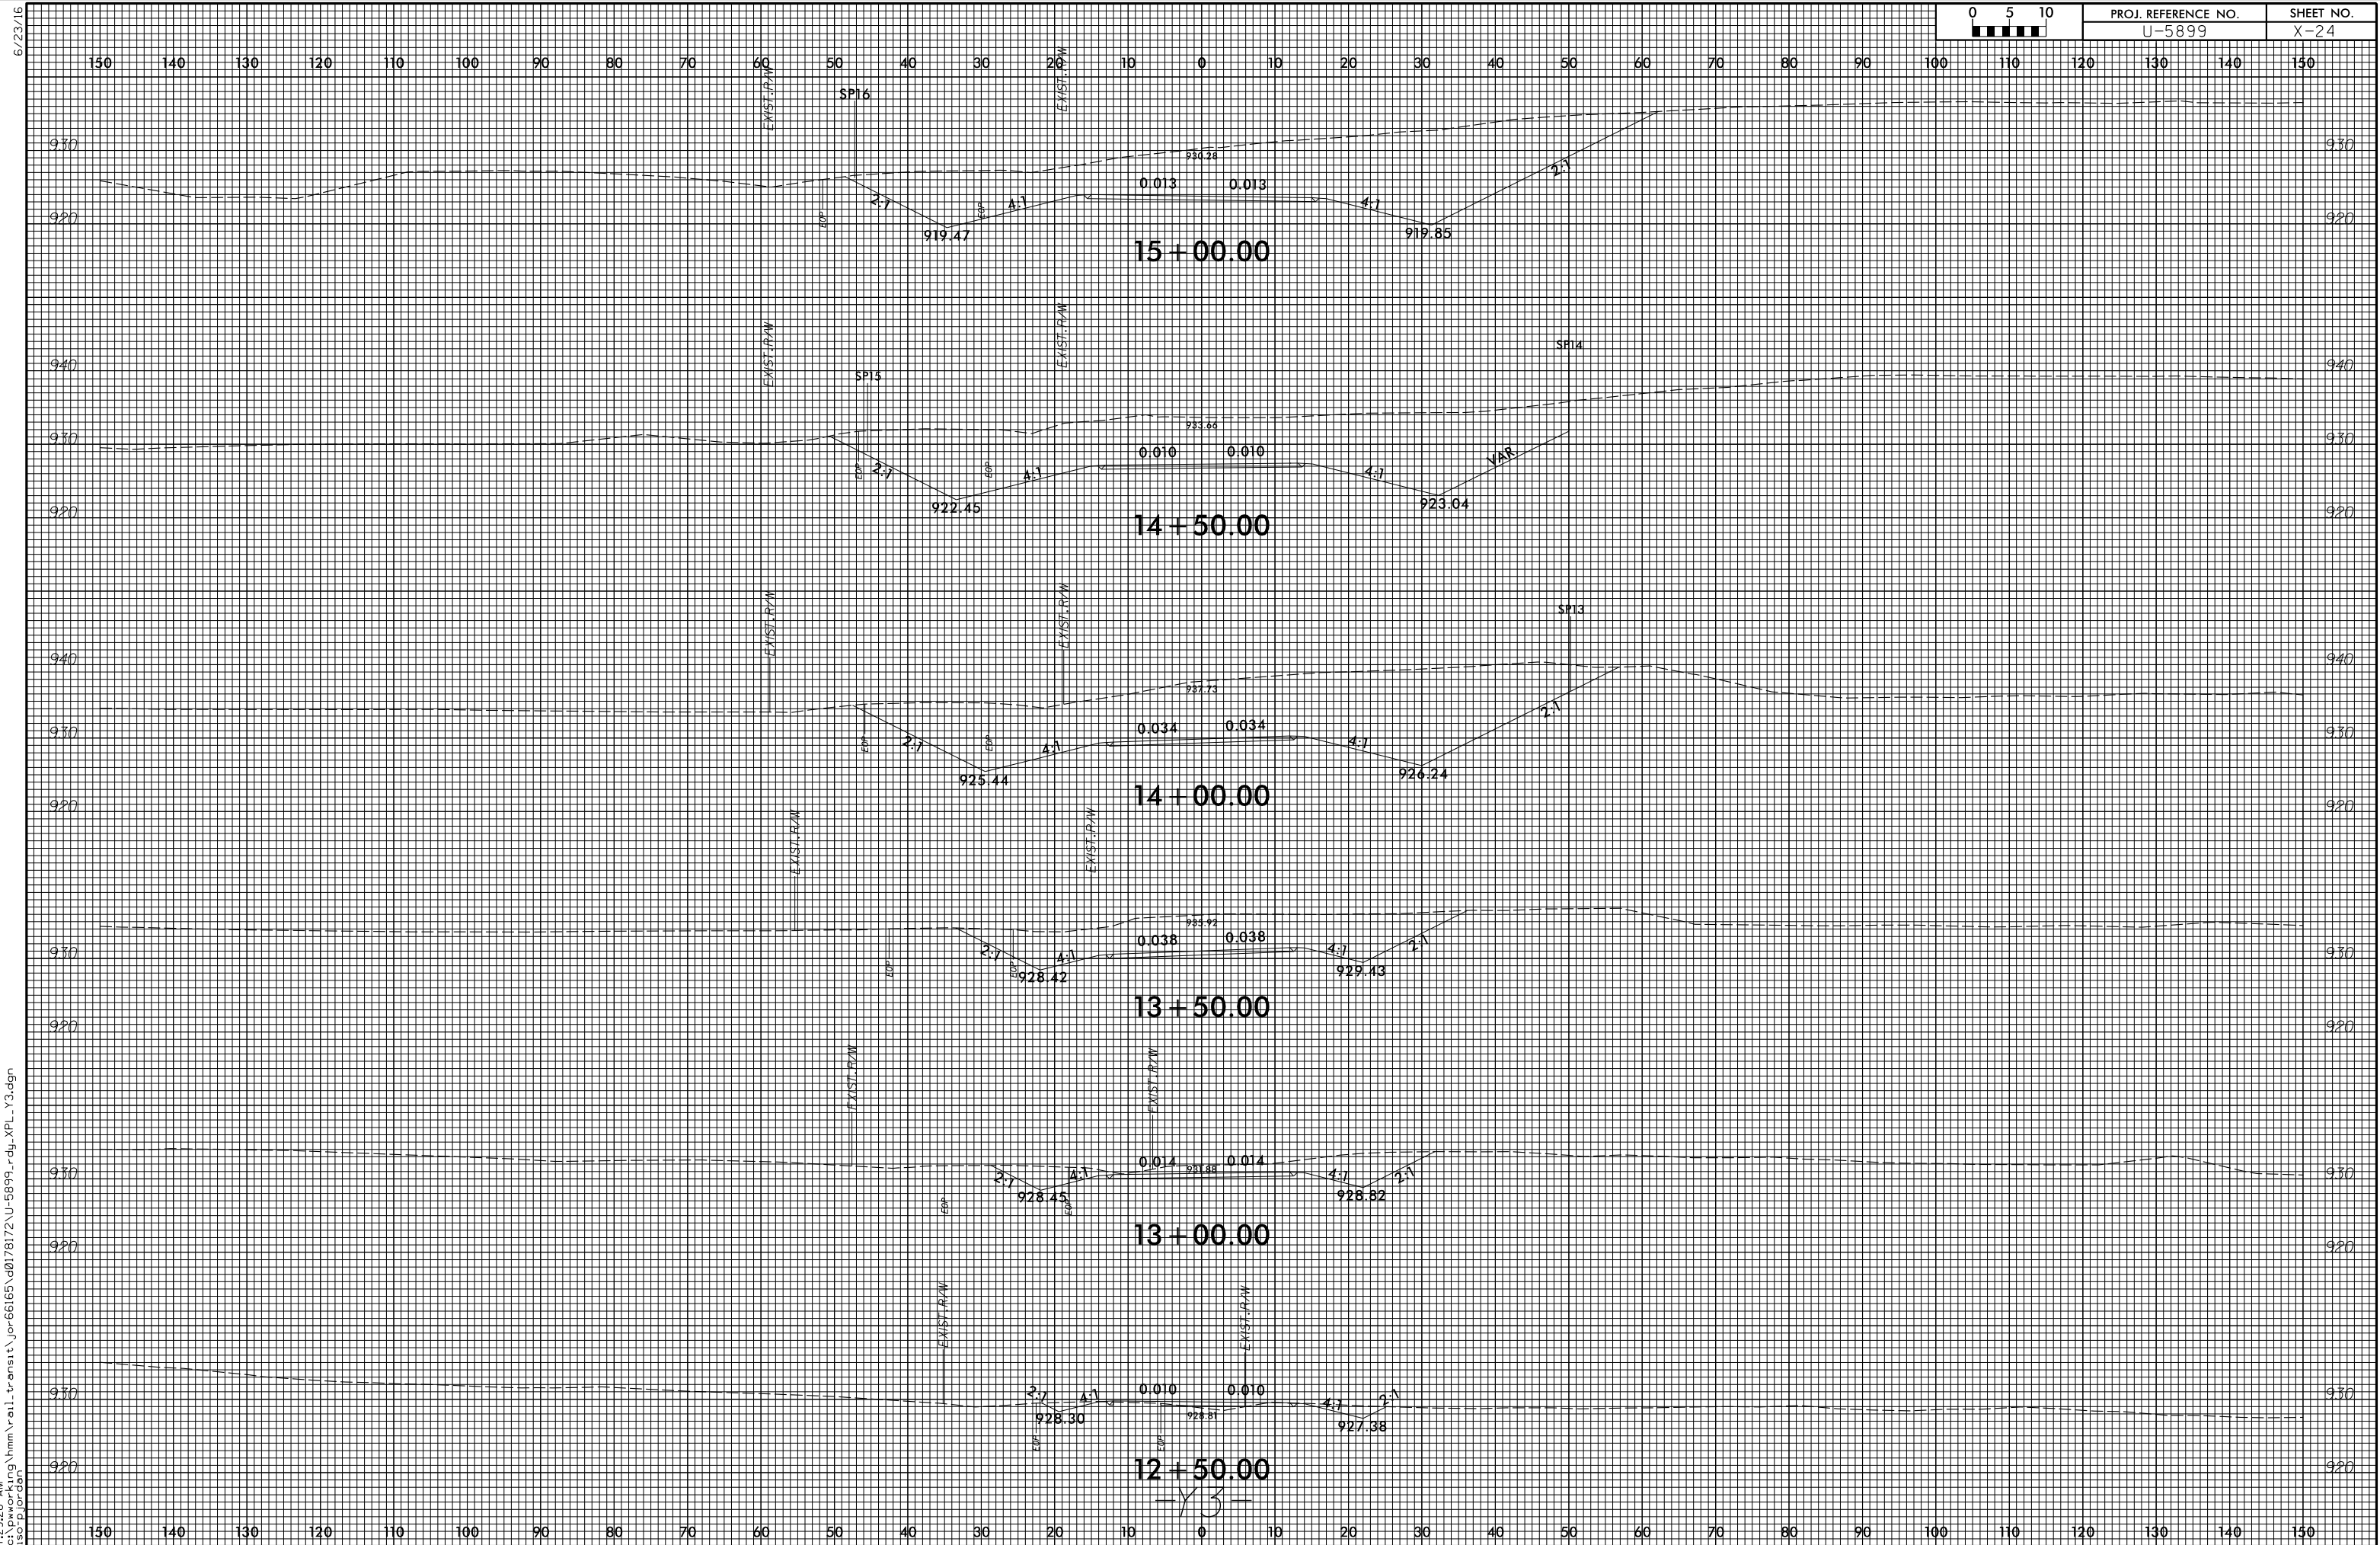

6/23/16

150 140 130 120 110 100 90 80 70 60 50 40 30 20 10 0 10 20 30 40 50 60 70 80 90 100 110 120 130 140 150

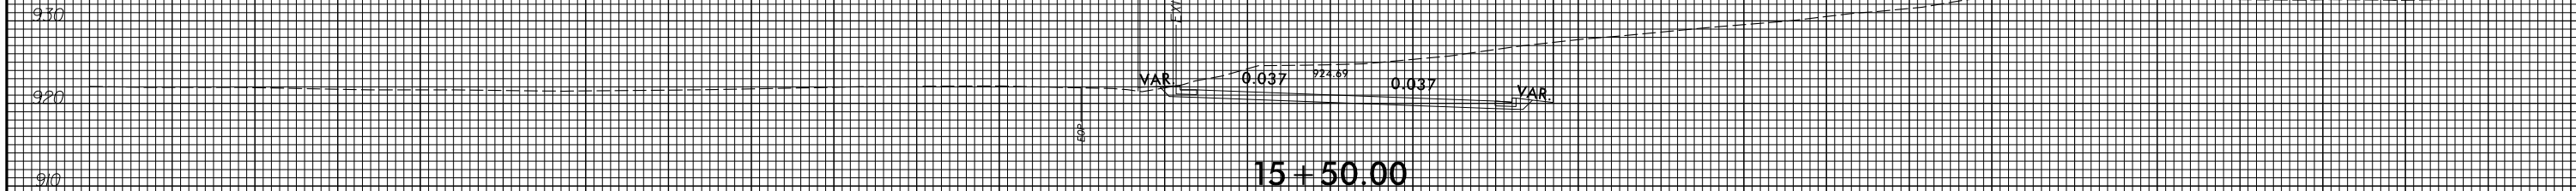


150 140 130 120 110 100 90 80 70 60 50 40 30 20 10 0 10 20 30 40 50 60 70 80 90 100 110 120 130 140 150

-Y3-


6/23/16

0 5 10	PROJ. REFERENCE NO.	SHEET NO.
	U-5899	X-26

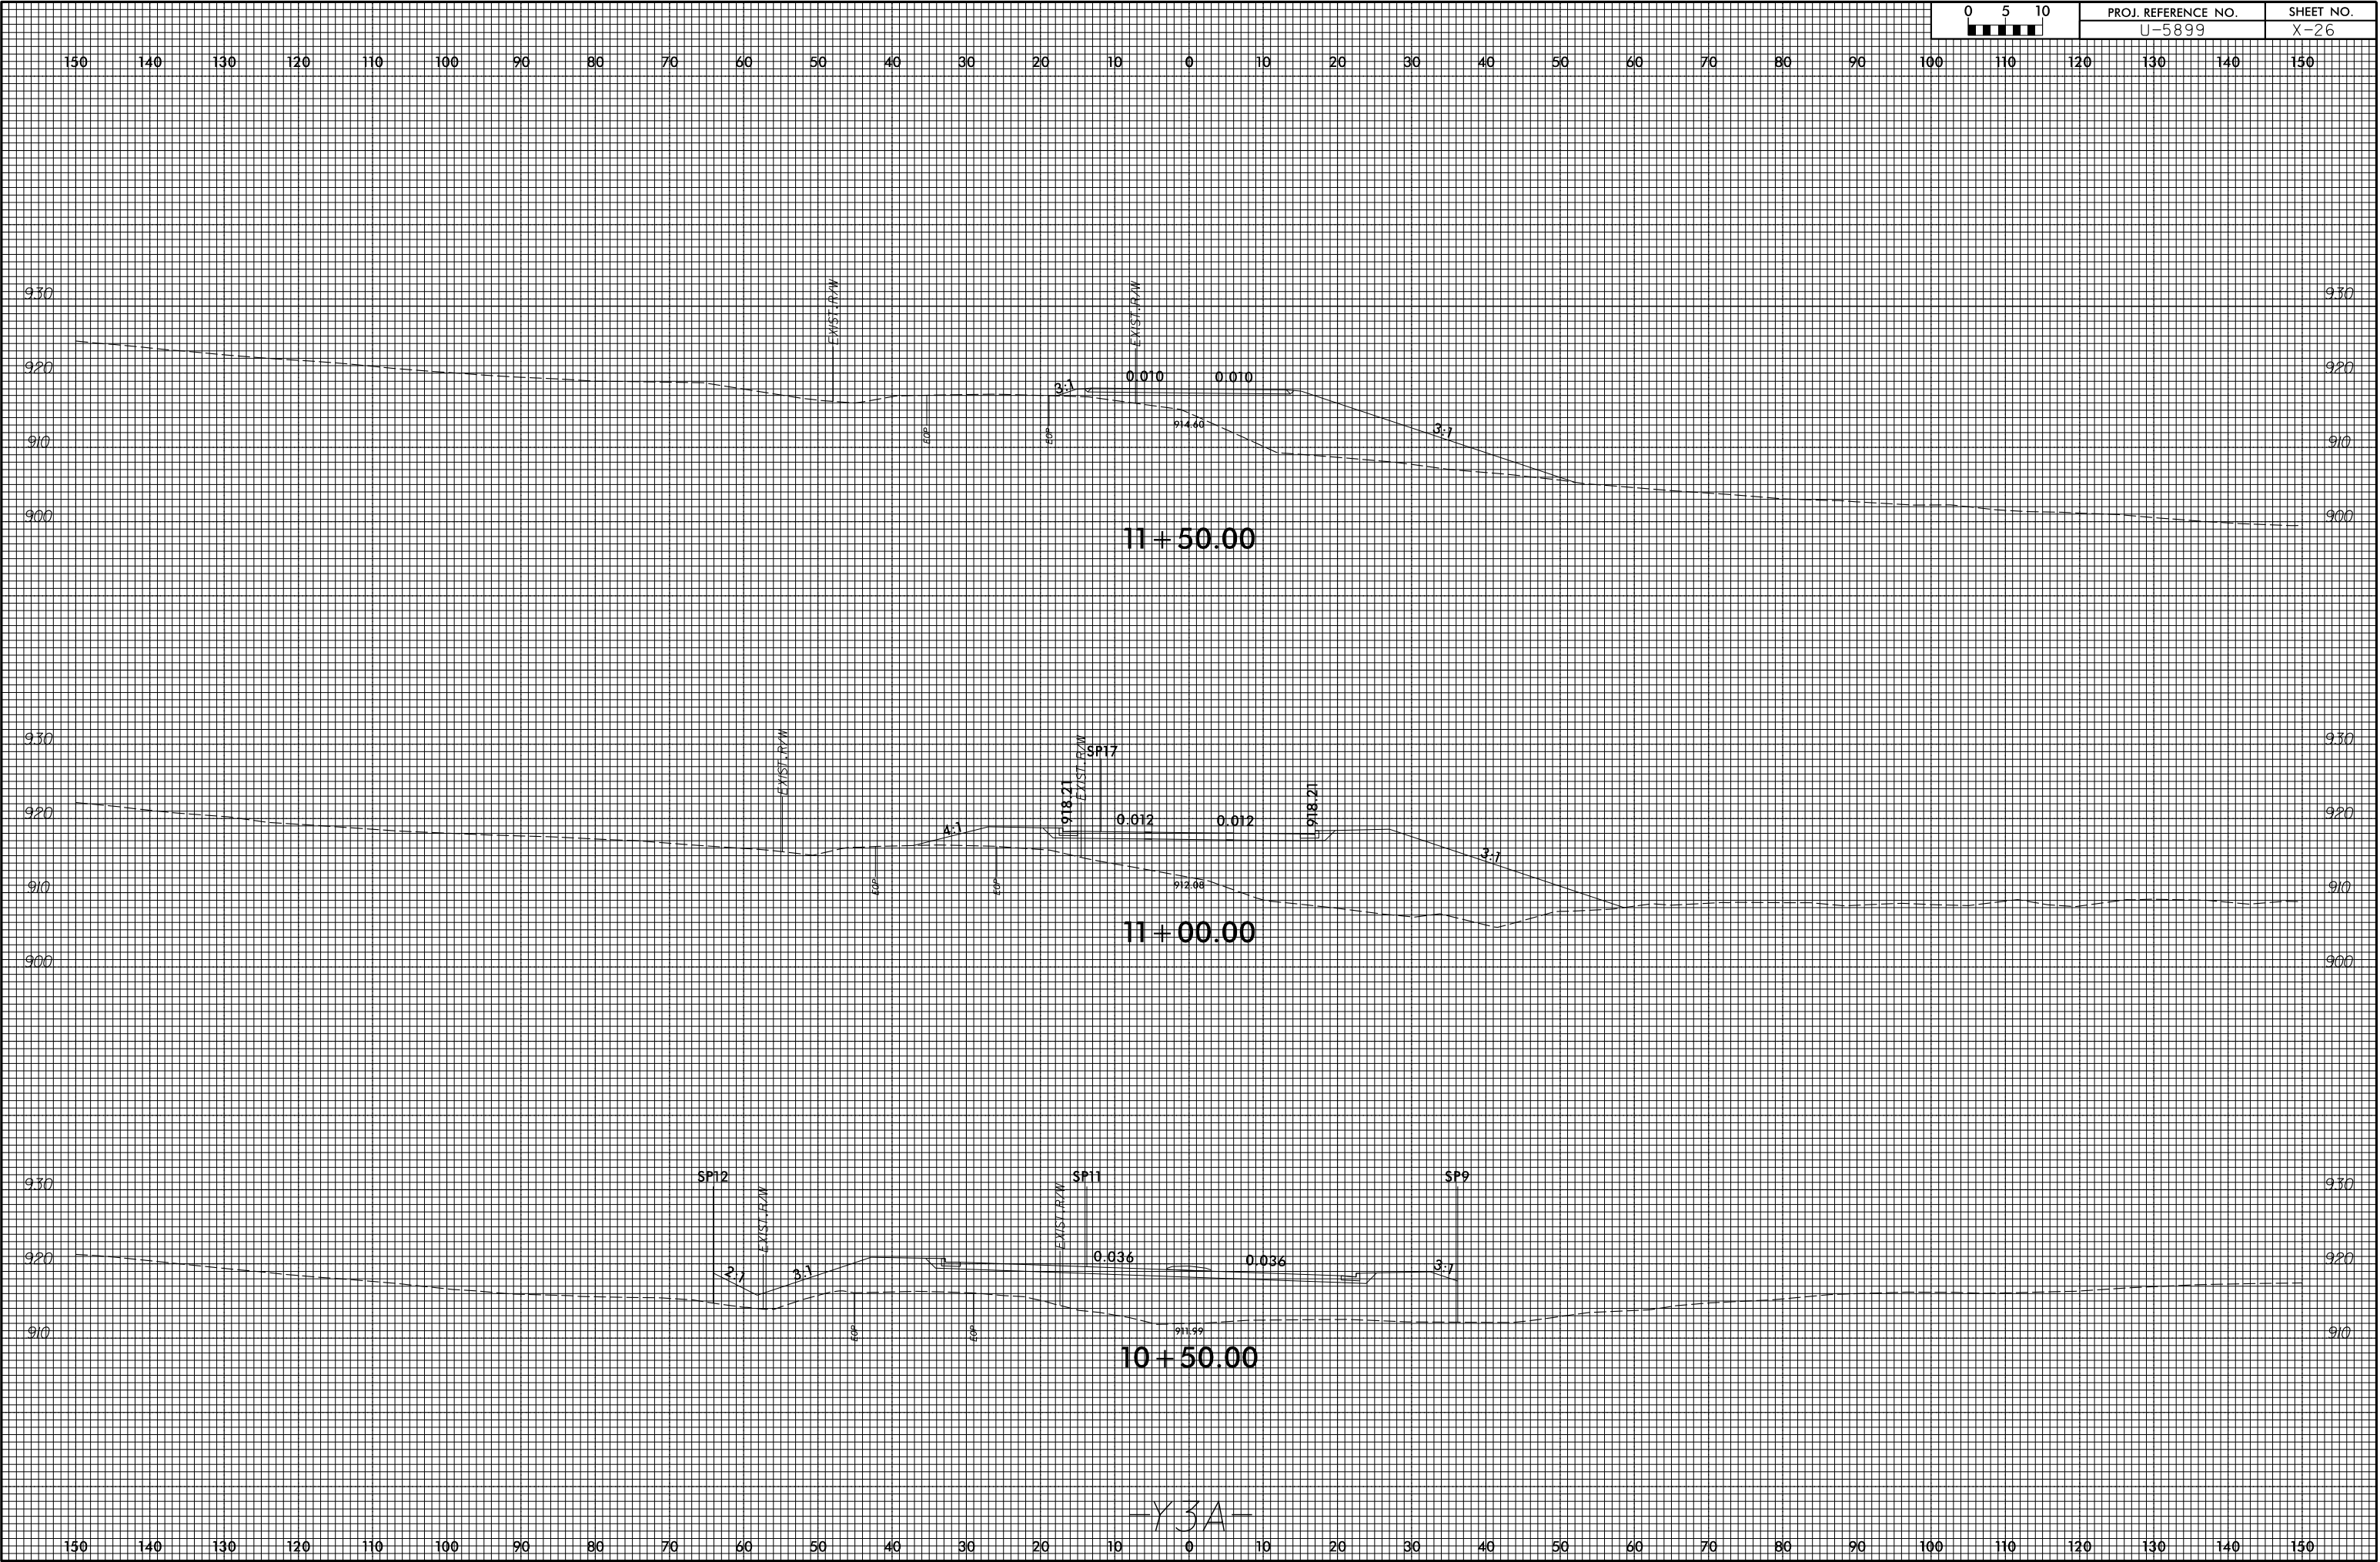

-Y3A-

6/23/16

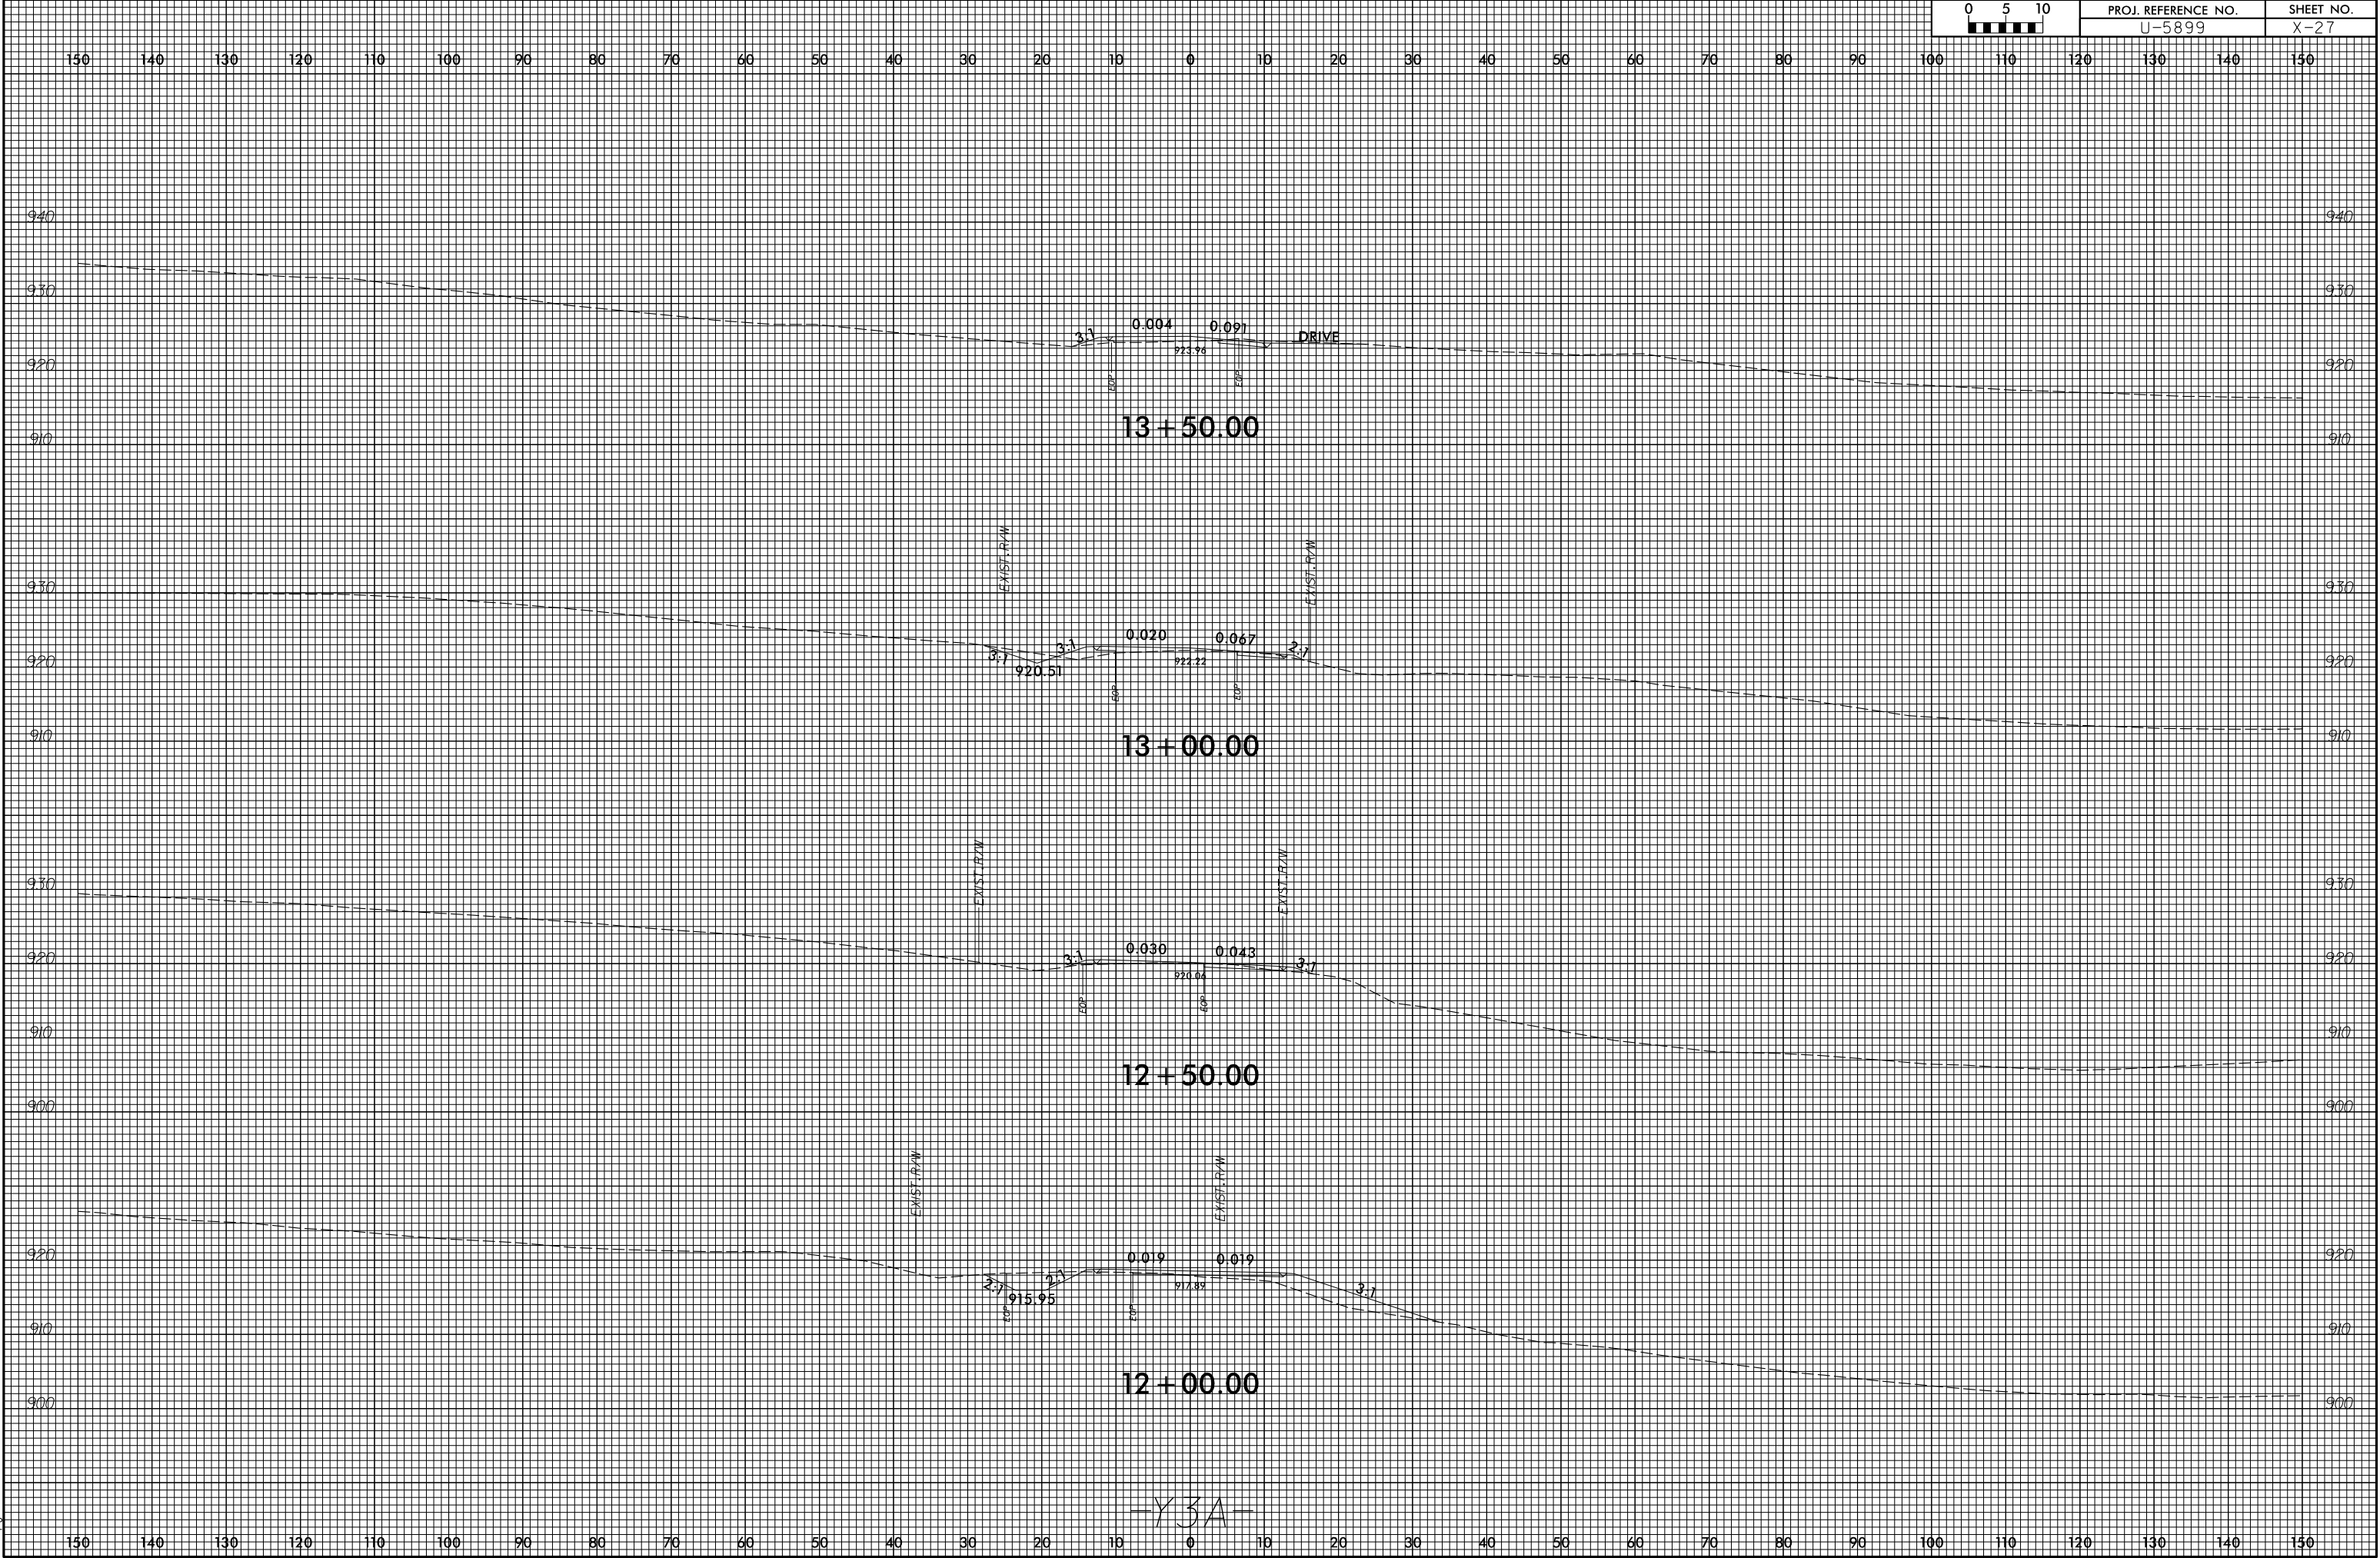

6/23/16

150 140 130 120 110 100 90 80 70 60 50 40 30 20 10 0 10 20 30 40 50 60 70 80 90 100 110 120 130 140 150

940
930
920
910

940
930
920
910

EXIST EXIST


925.47

13 + 78.20


-Y3A-

150 140 130 120 110 100 90 80 70 60 50 40 30 20 10 0 10 20 30 40 50 60 70 80 90 100 110 120 130 140 150


6/23/16

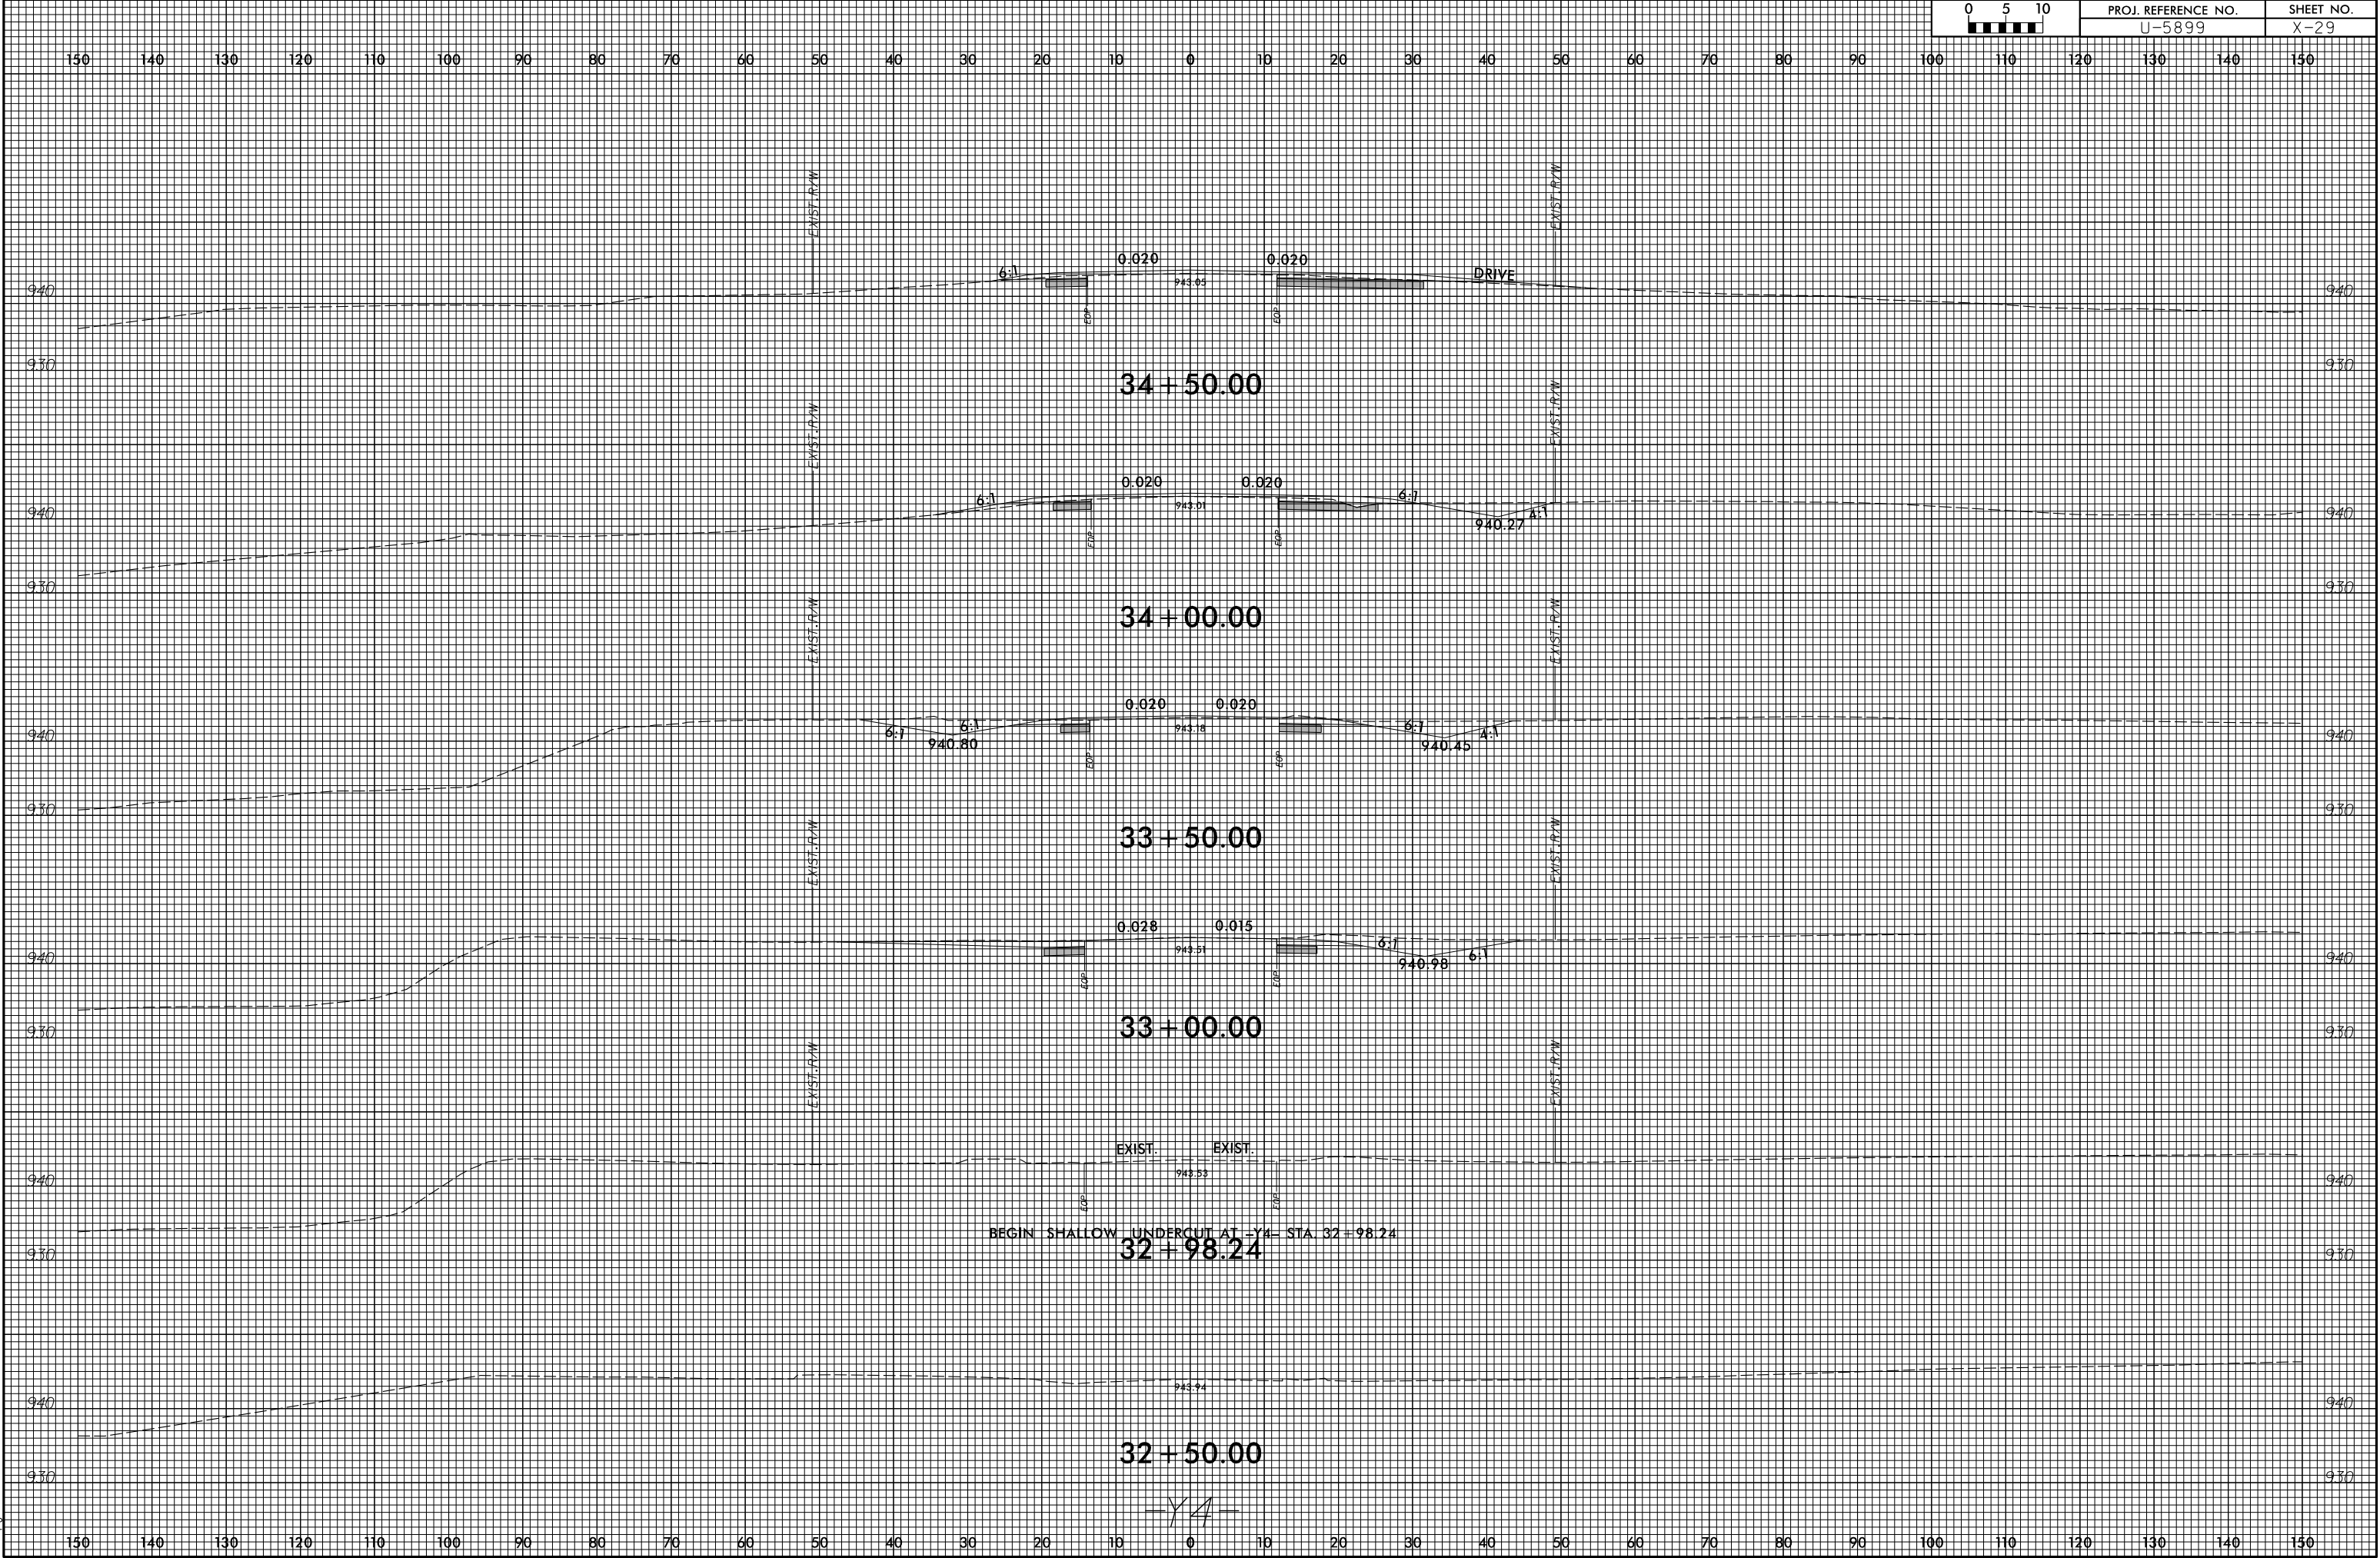

6/23/16

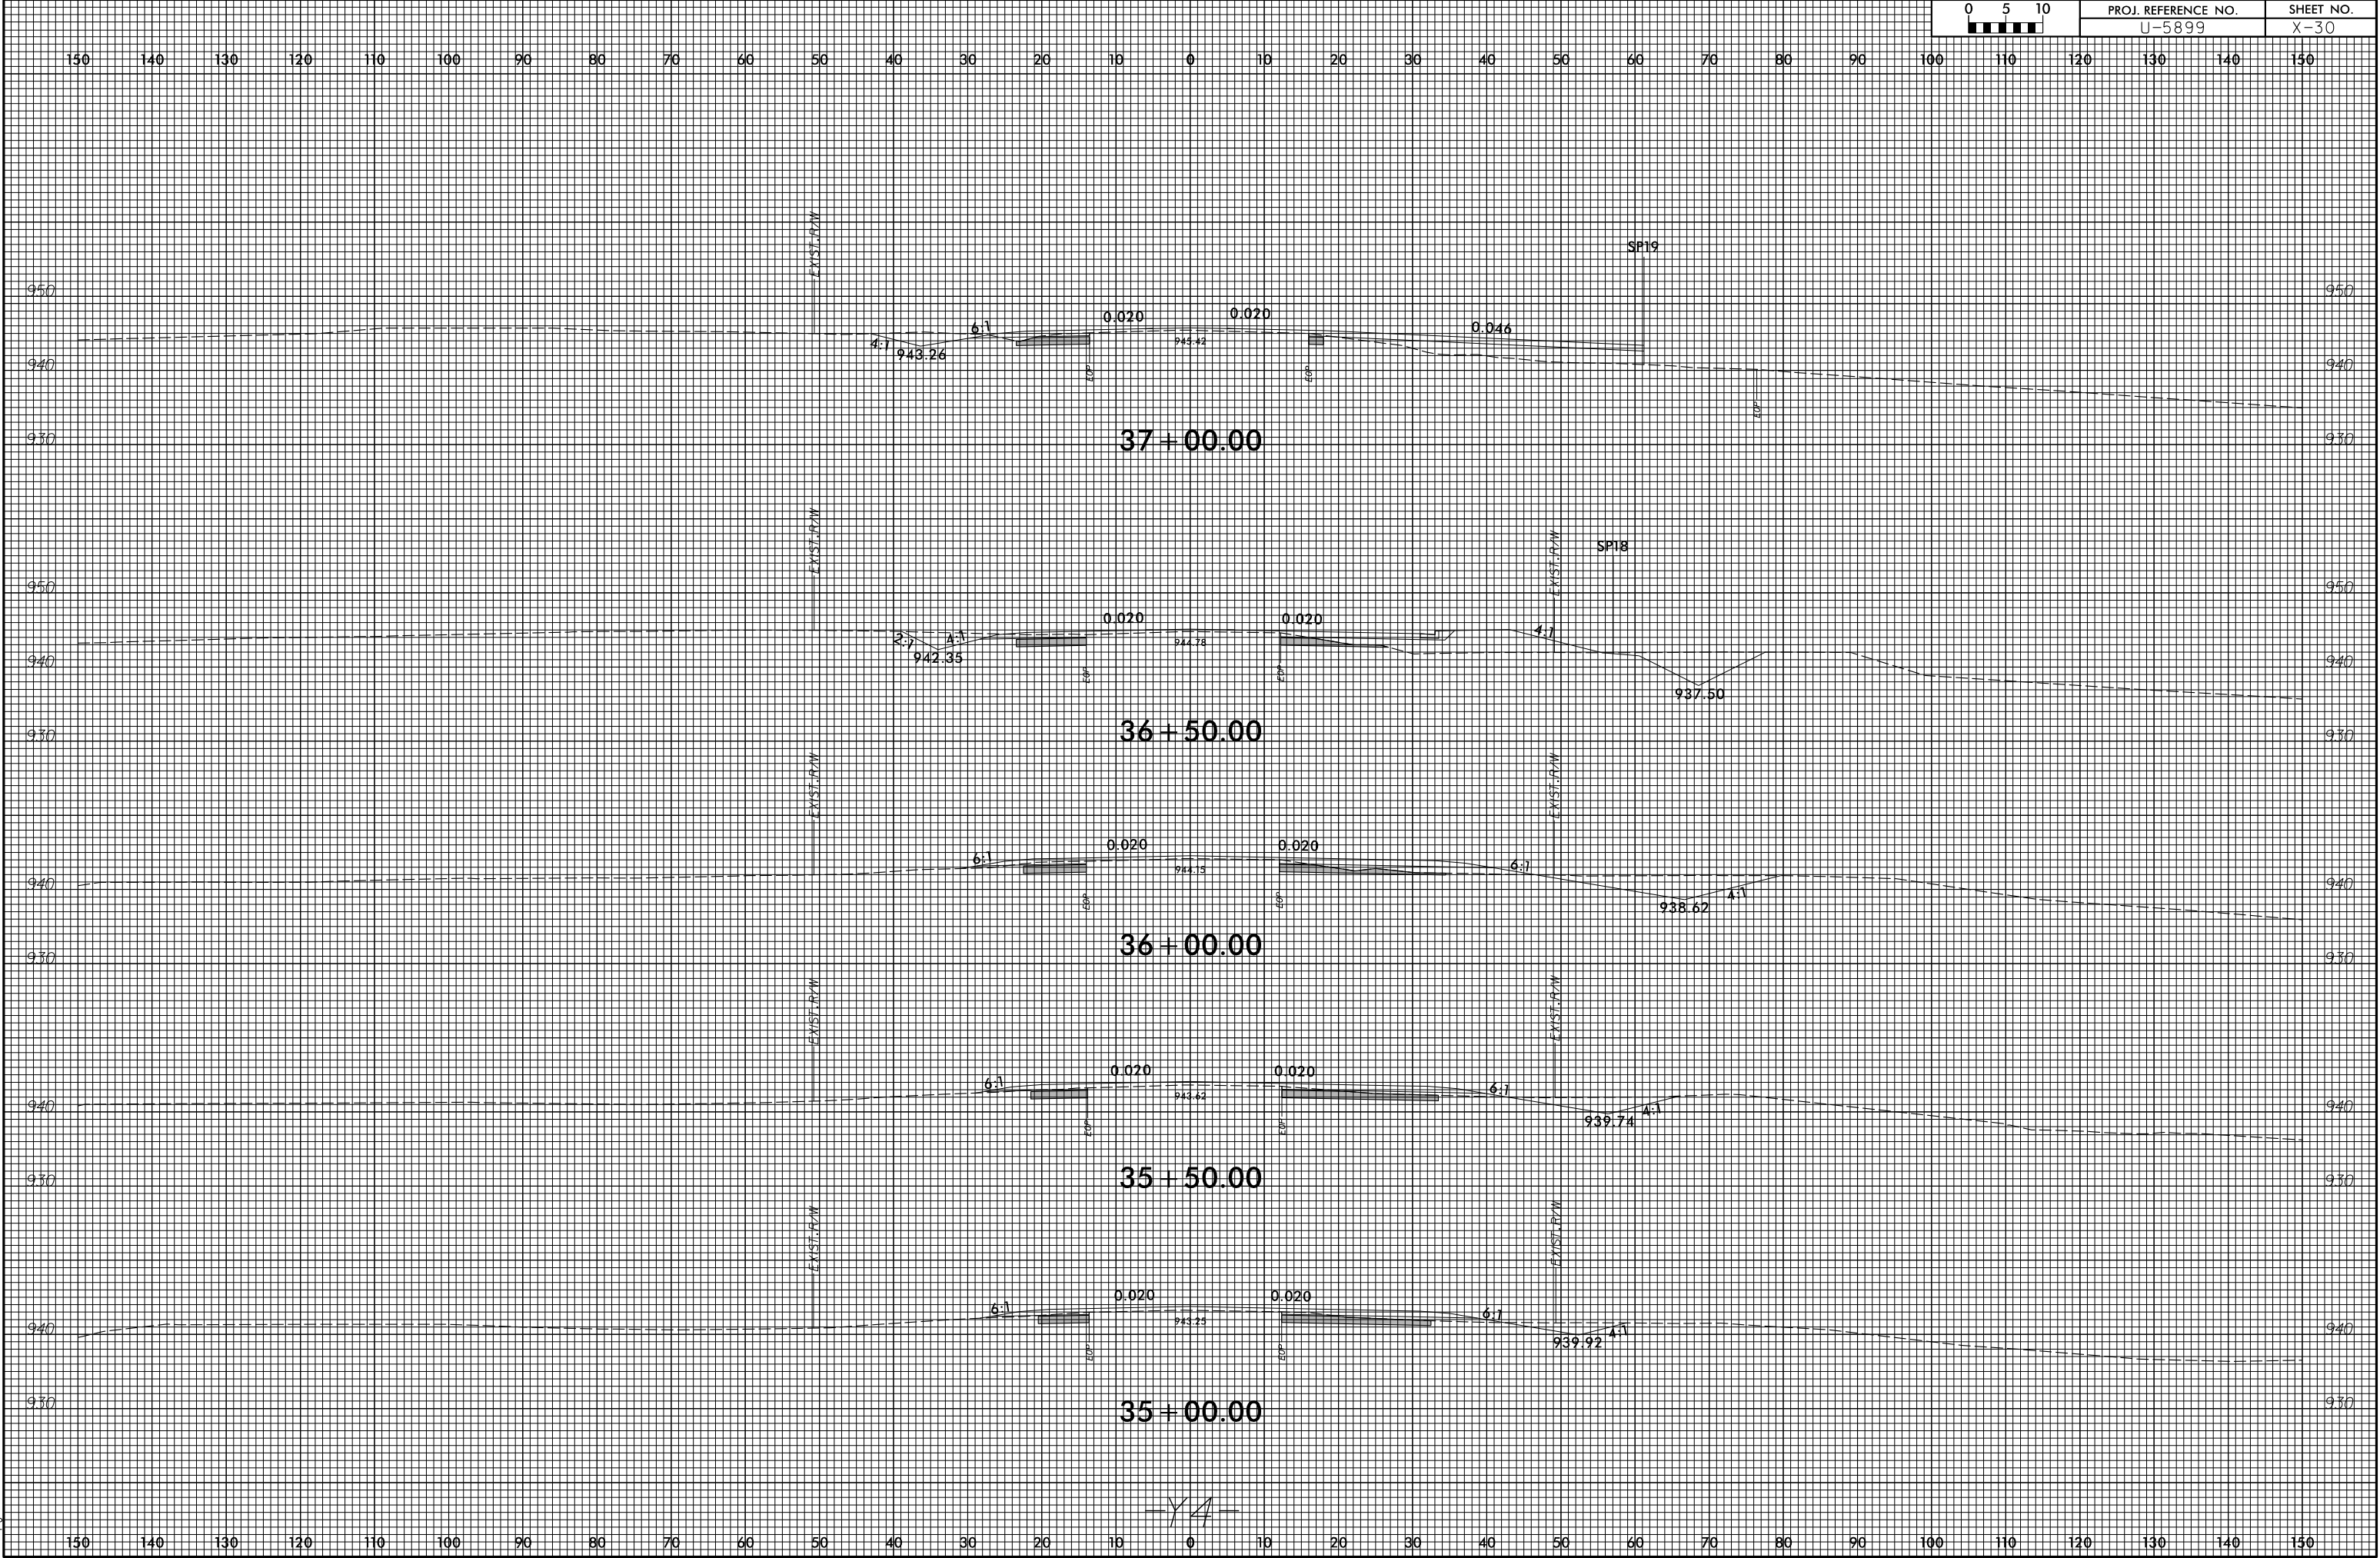

6/23/16

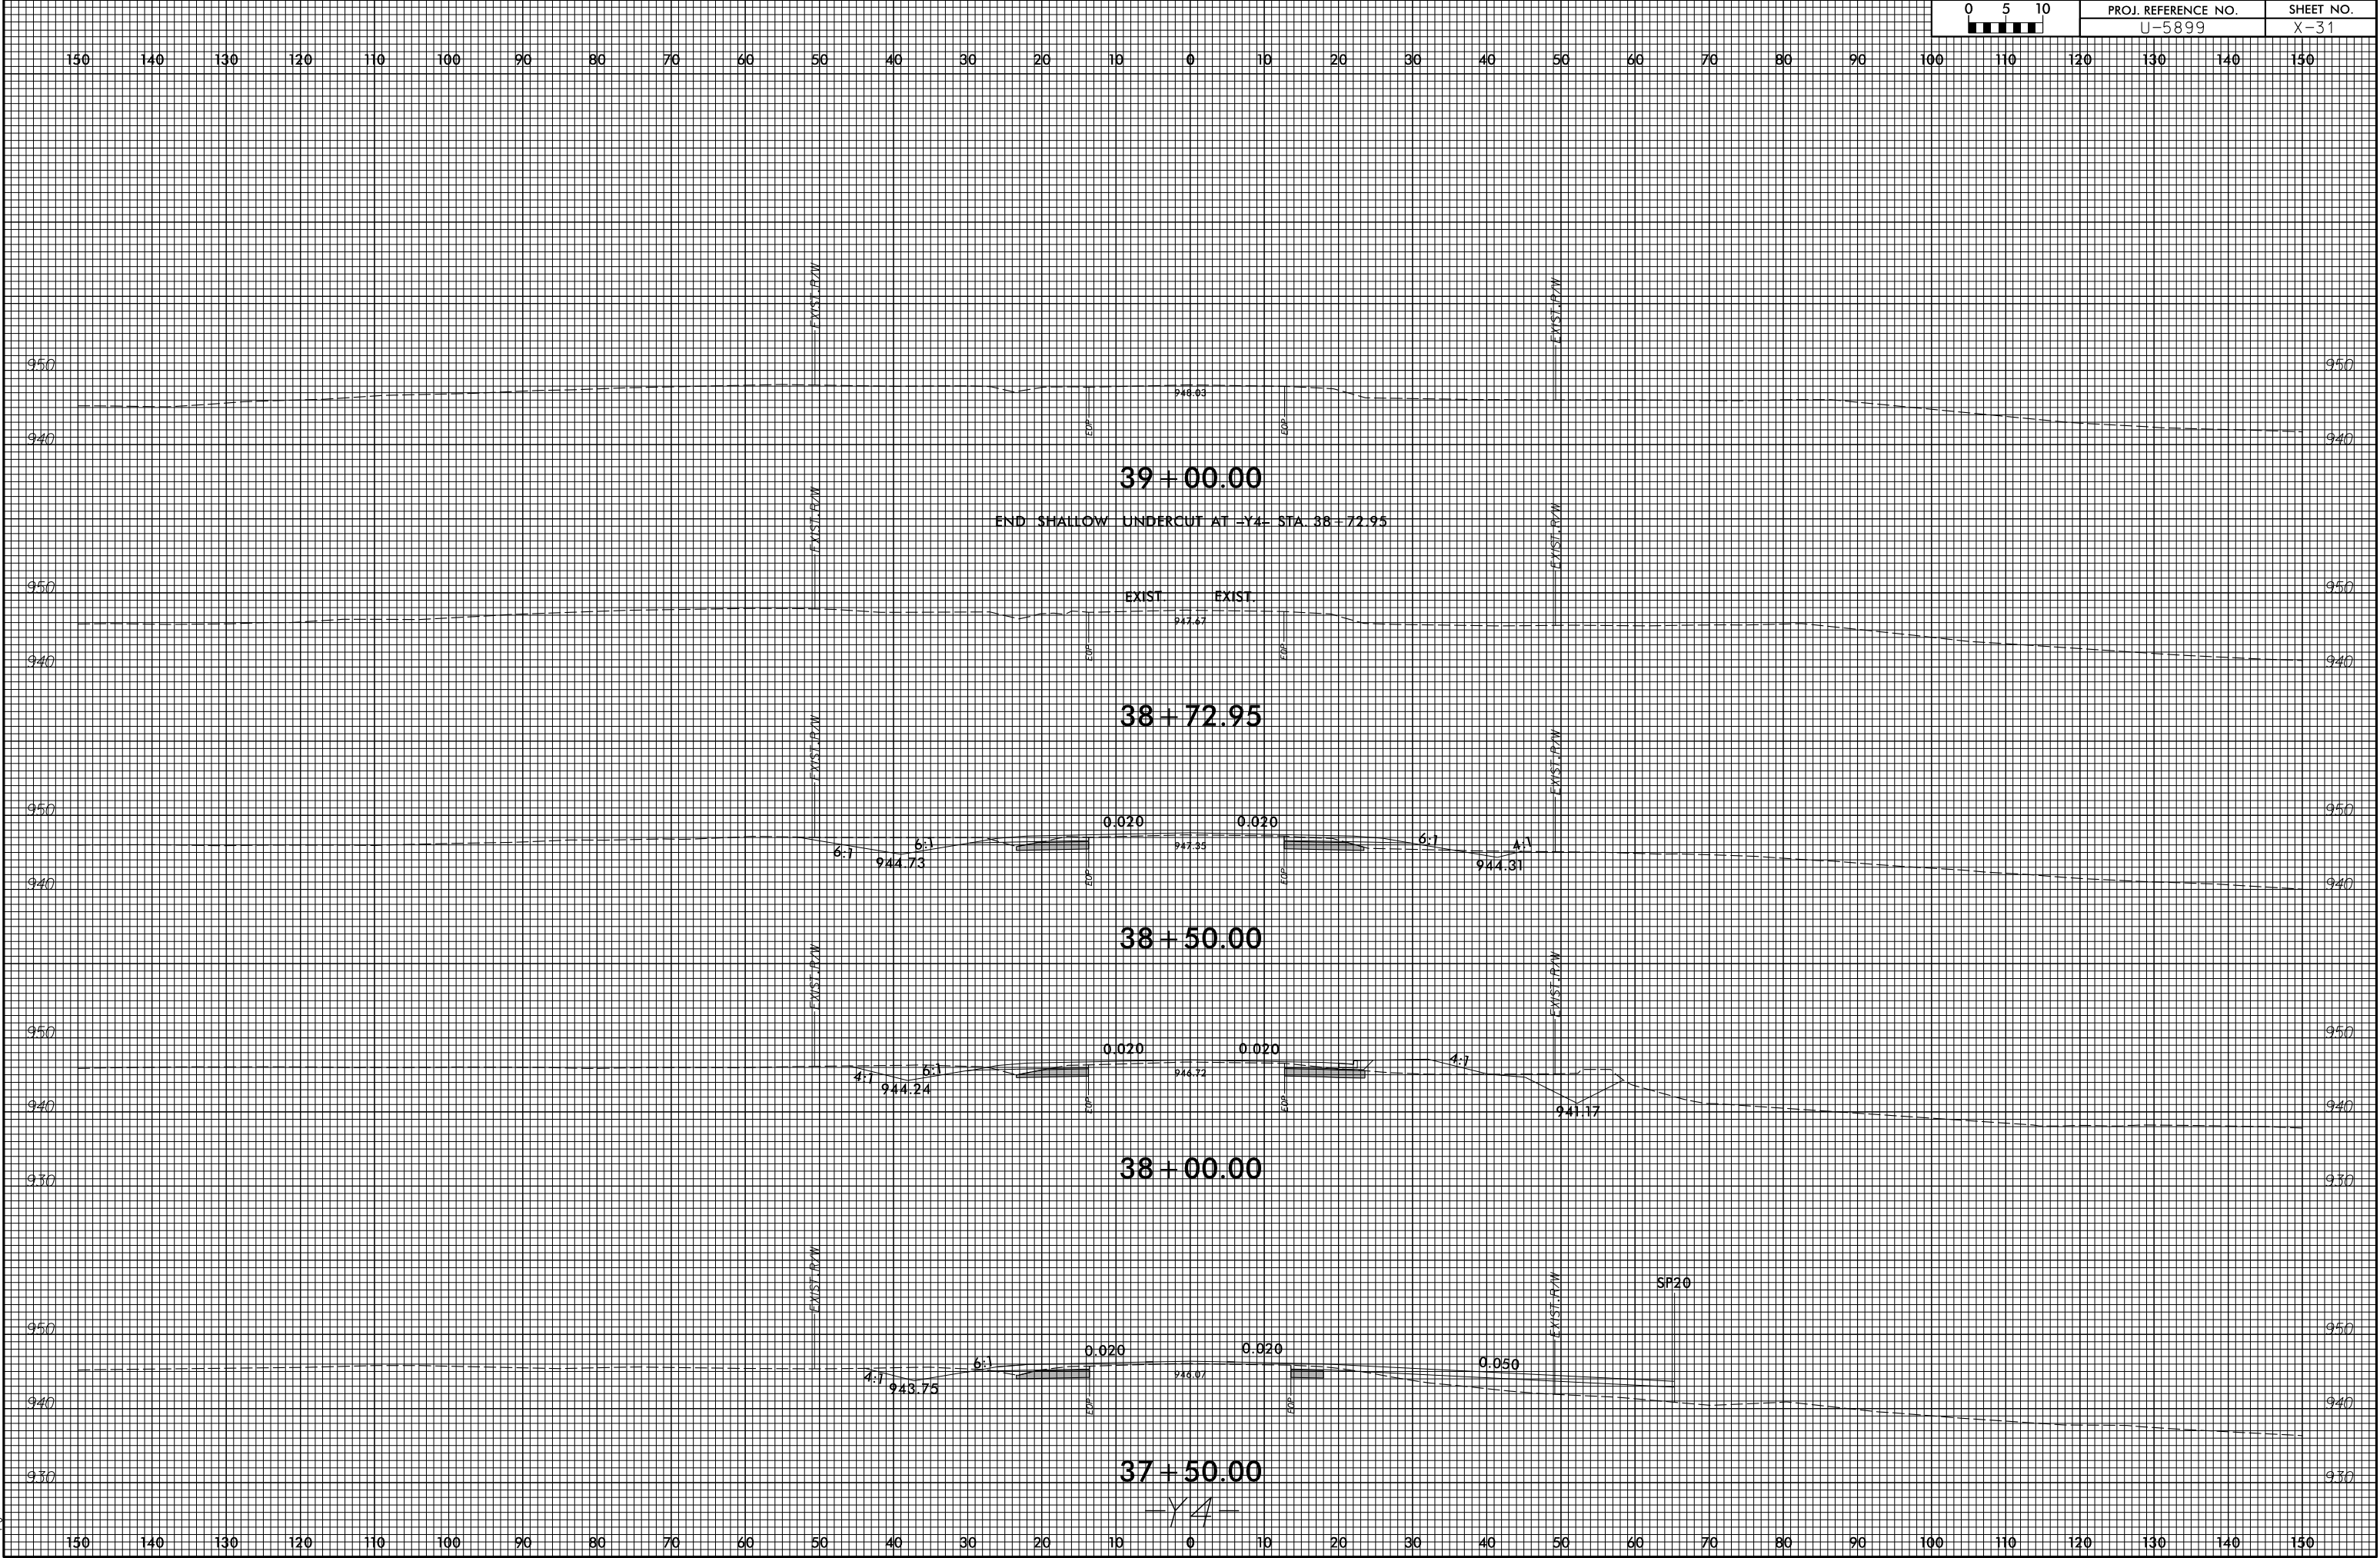

6/23/16

150 140 130 120 110 100 90 80 70 60 50 40 30 20 10 0 10 20 30 40 50 60 70 80 90 100 110 120 130 140 150

940

930

920

11 + 00.00

940

930

920

940

930

920

10 + 75.00

940

930

920

940

930

920

10 + 50.00


940

930


920

-Y3 DI-


6/23/16

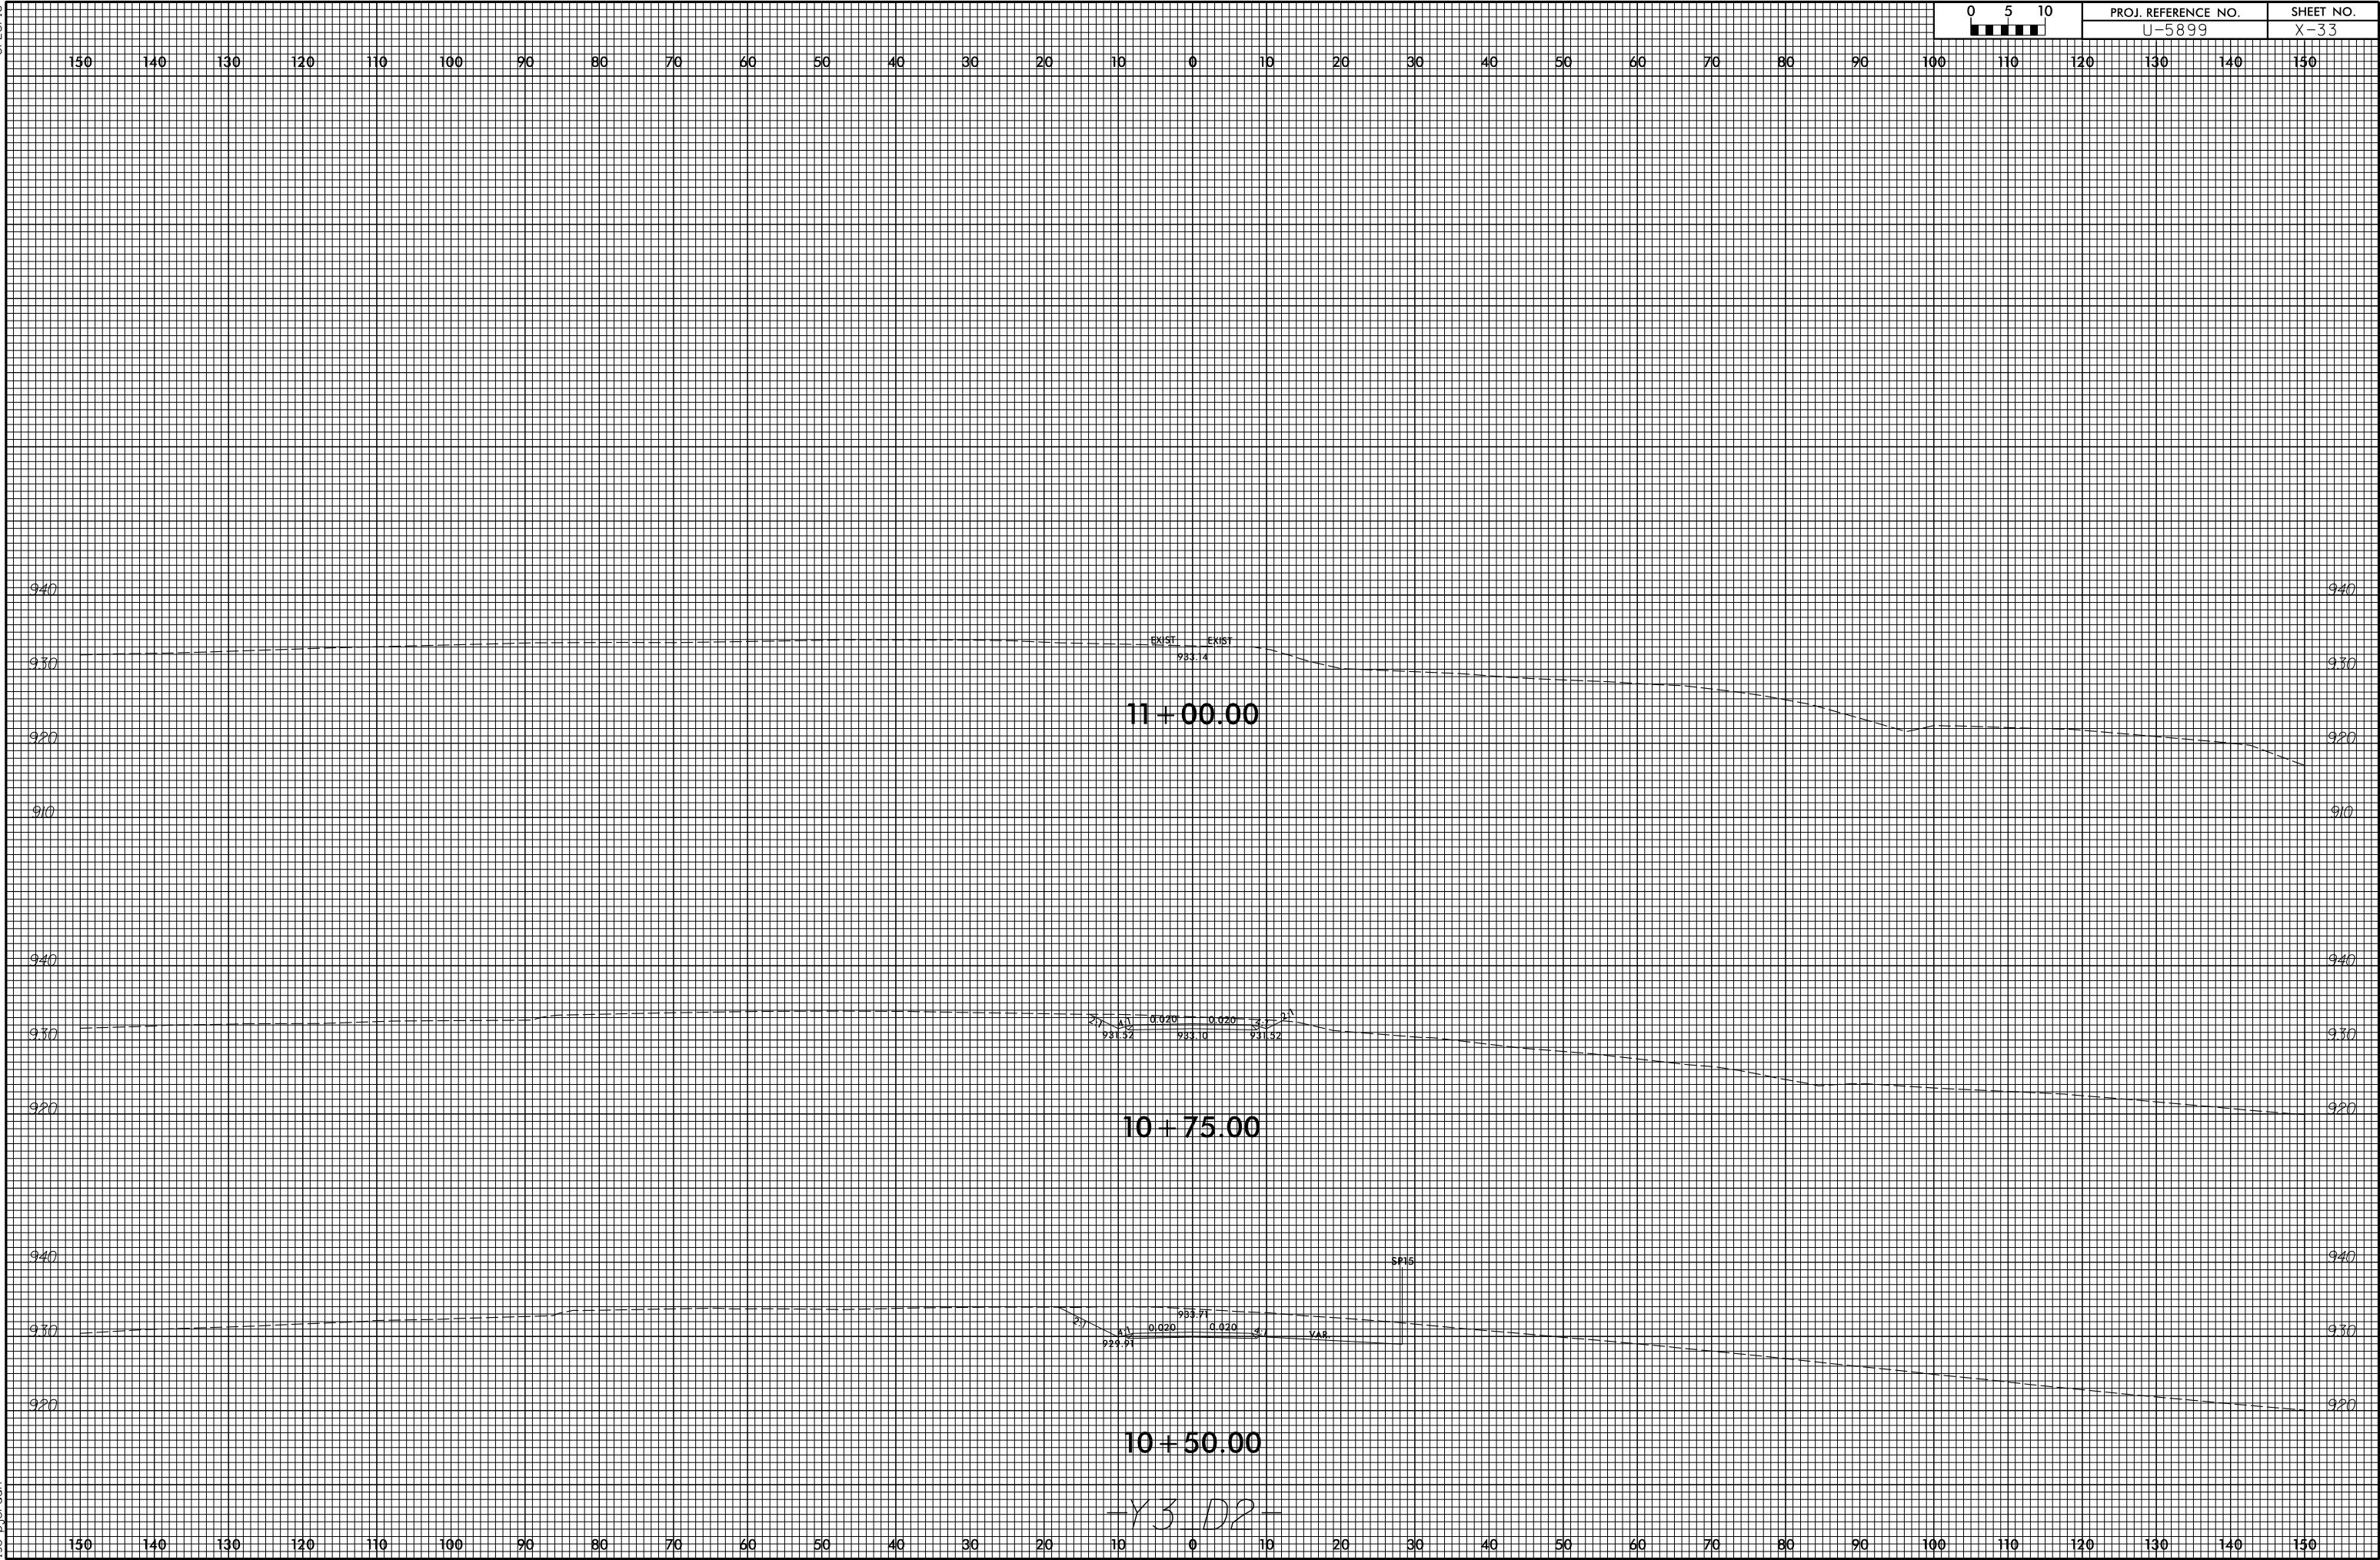

6/23/16

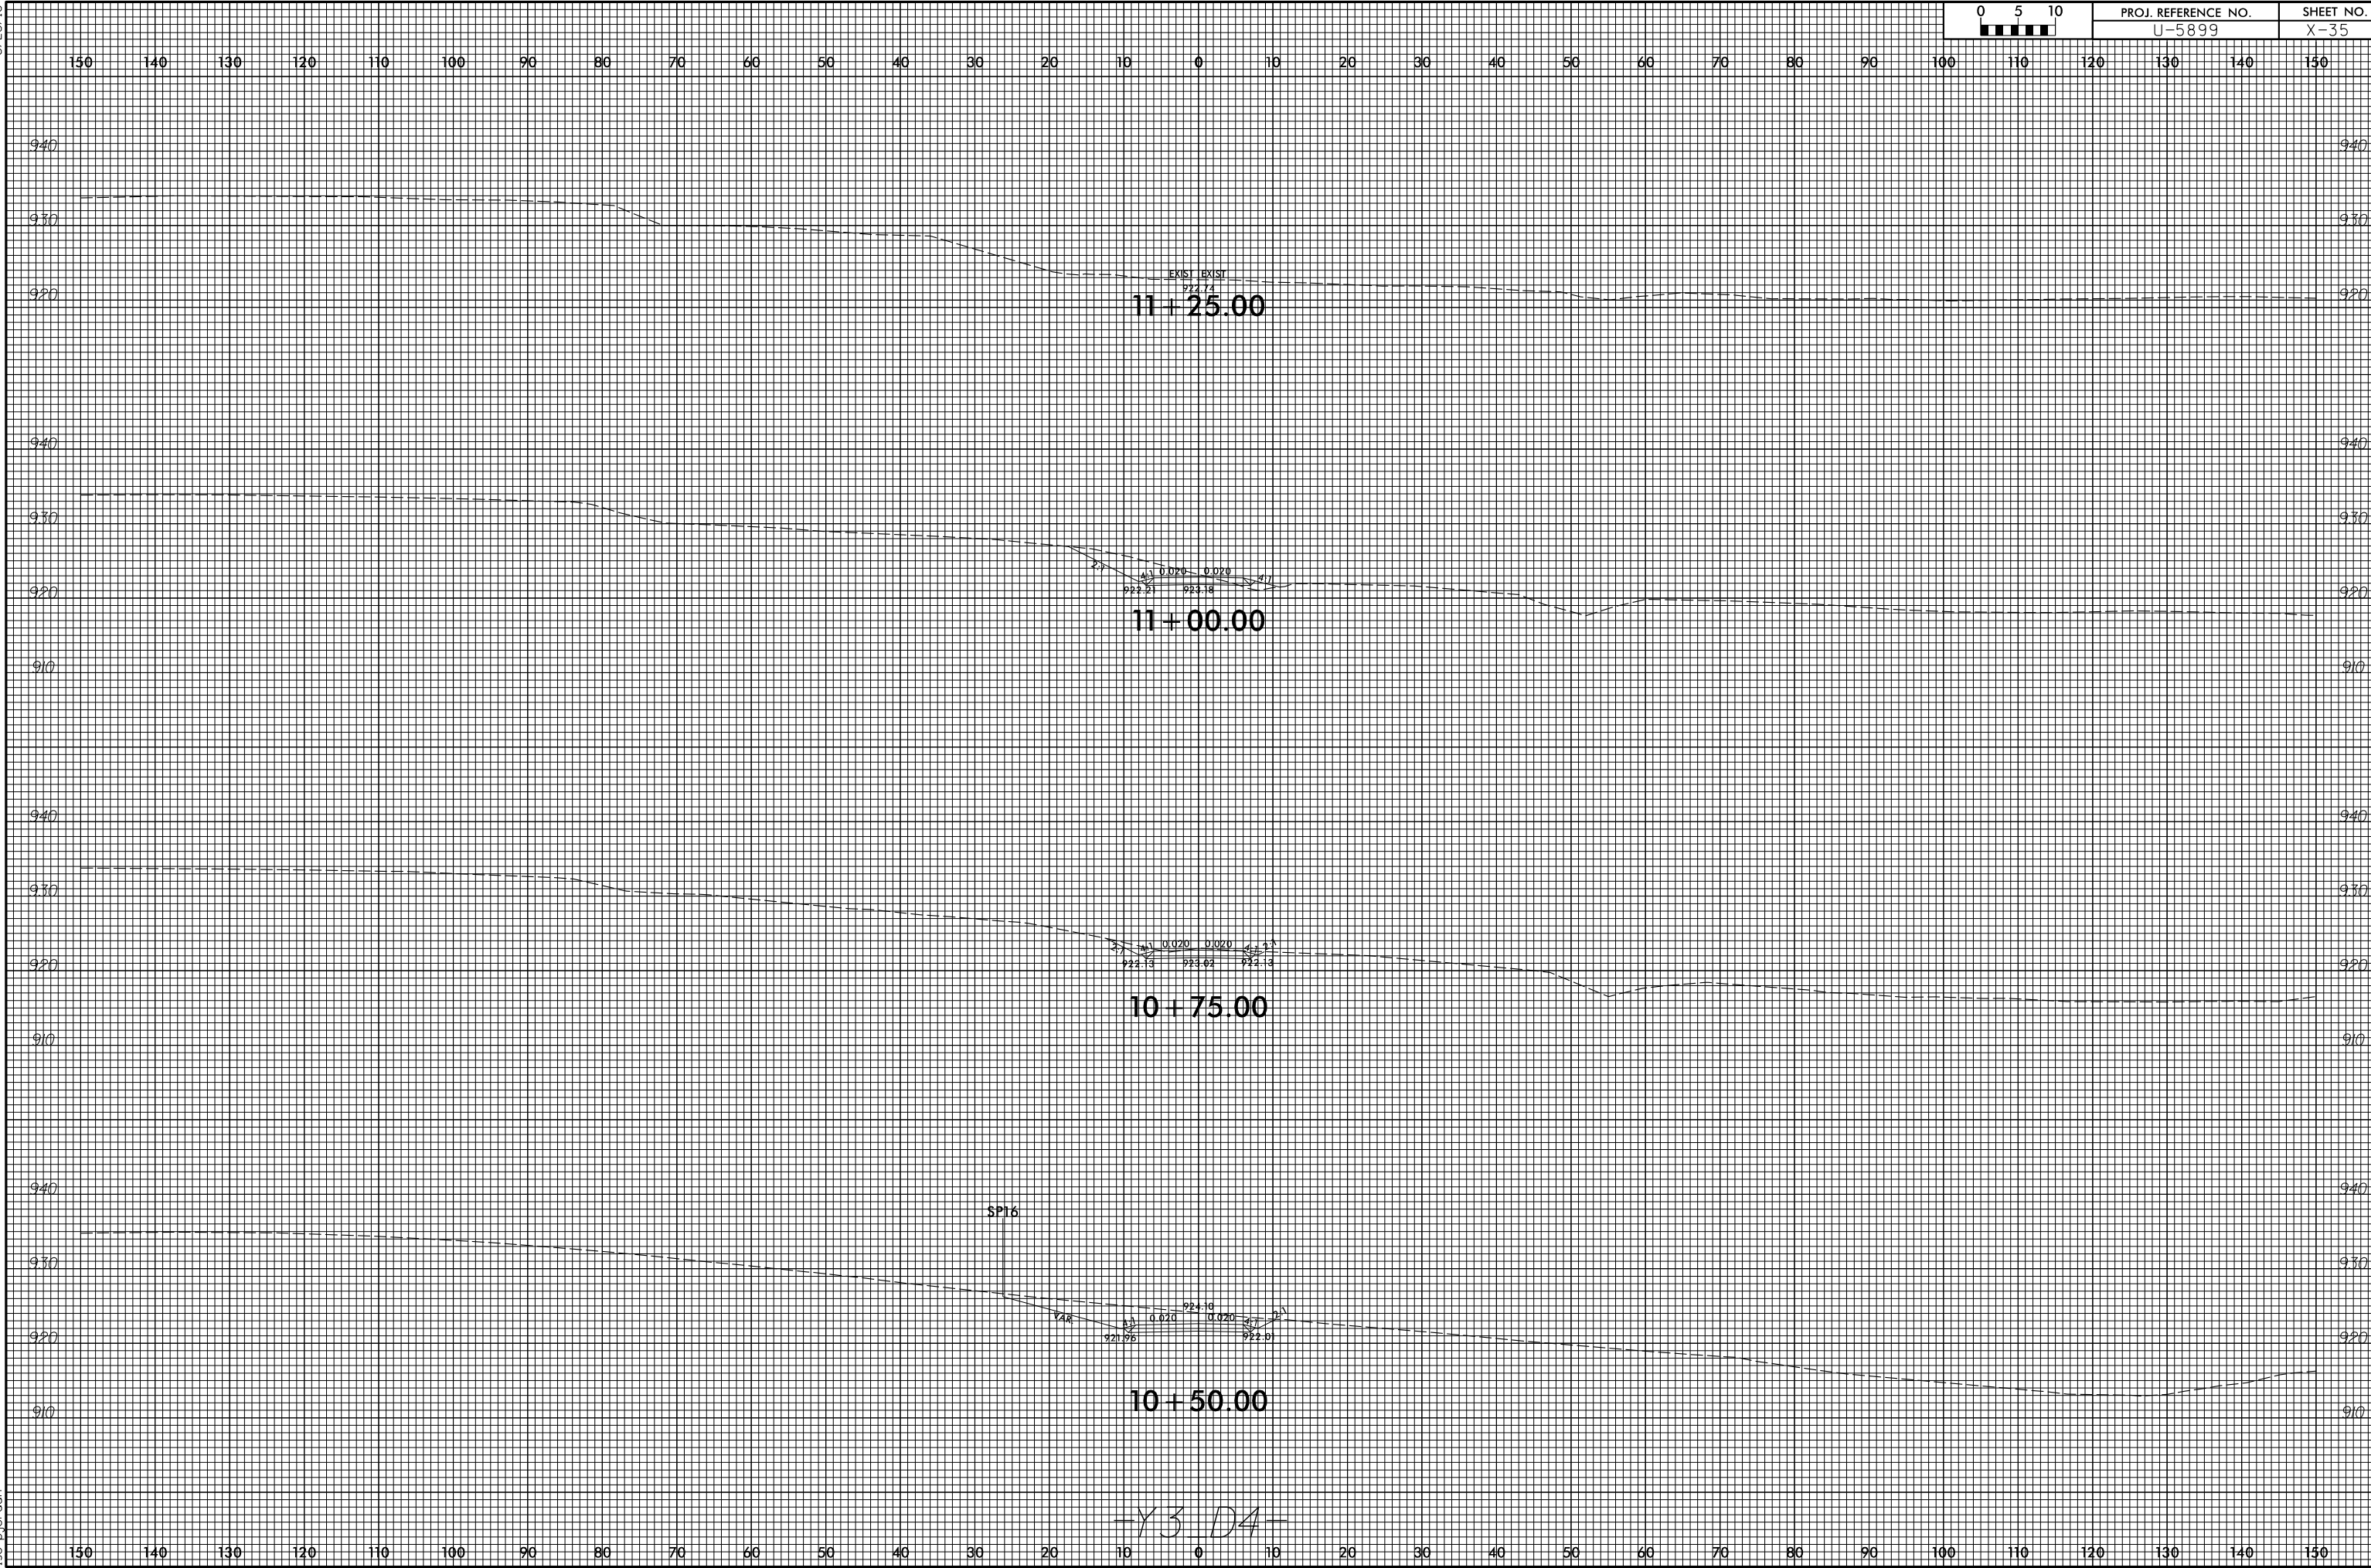

6/23/16

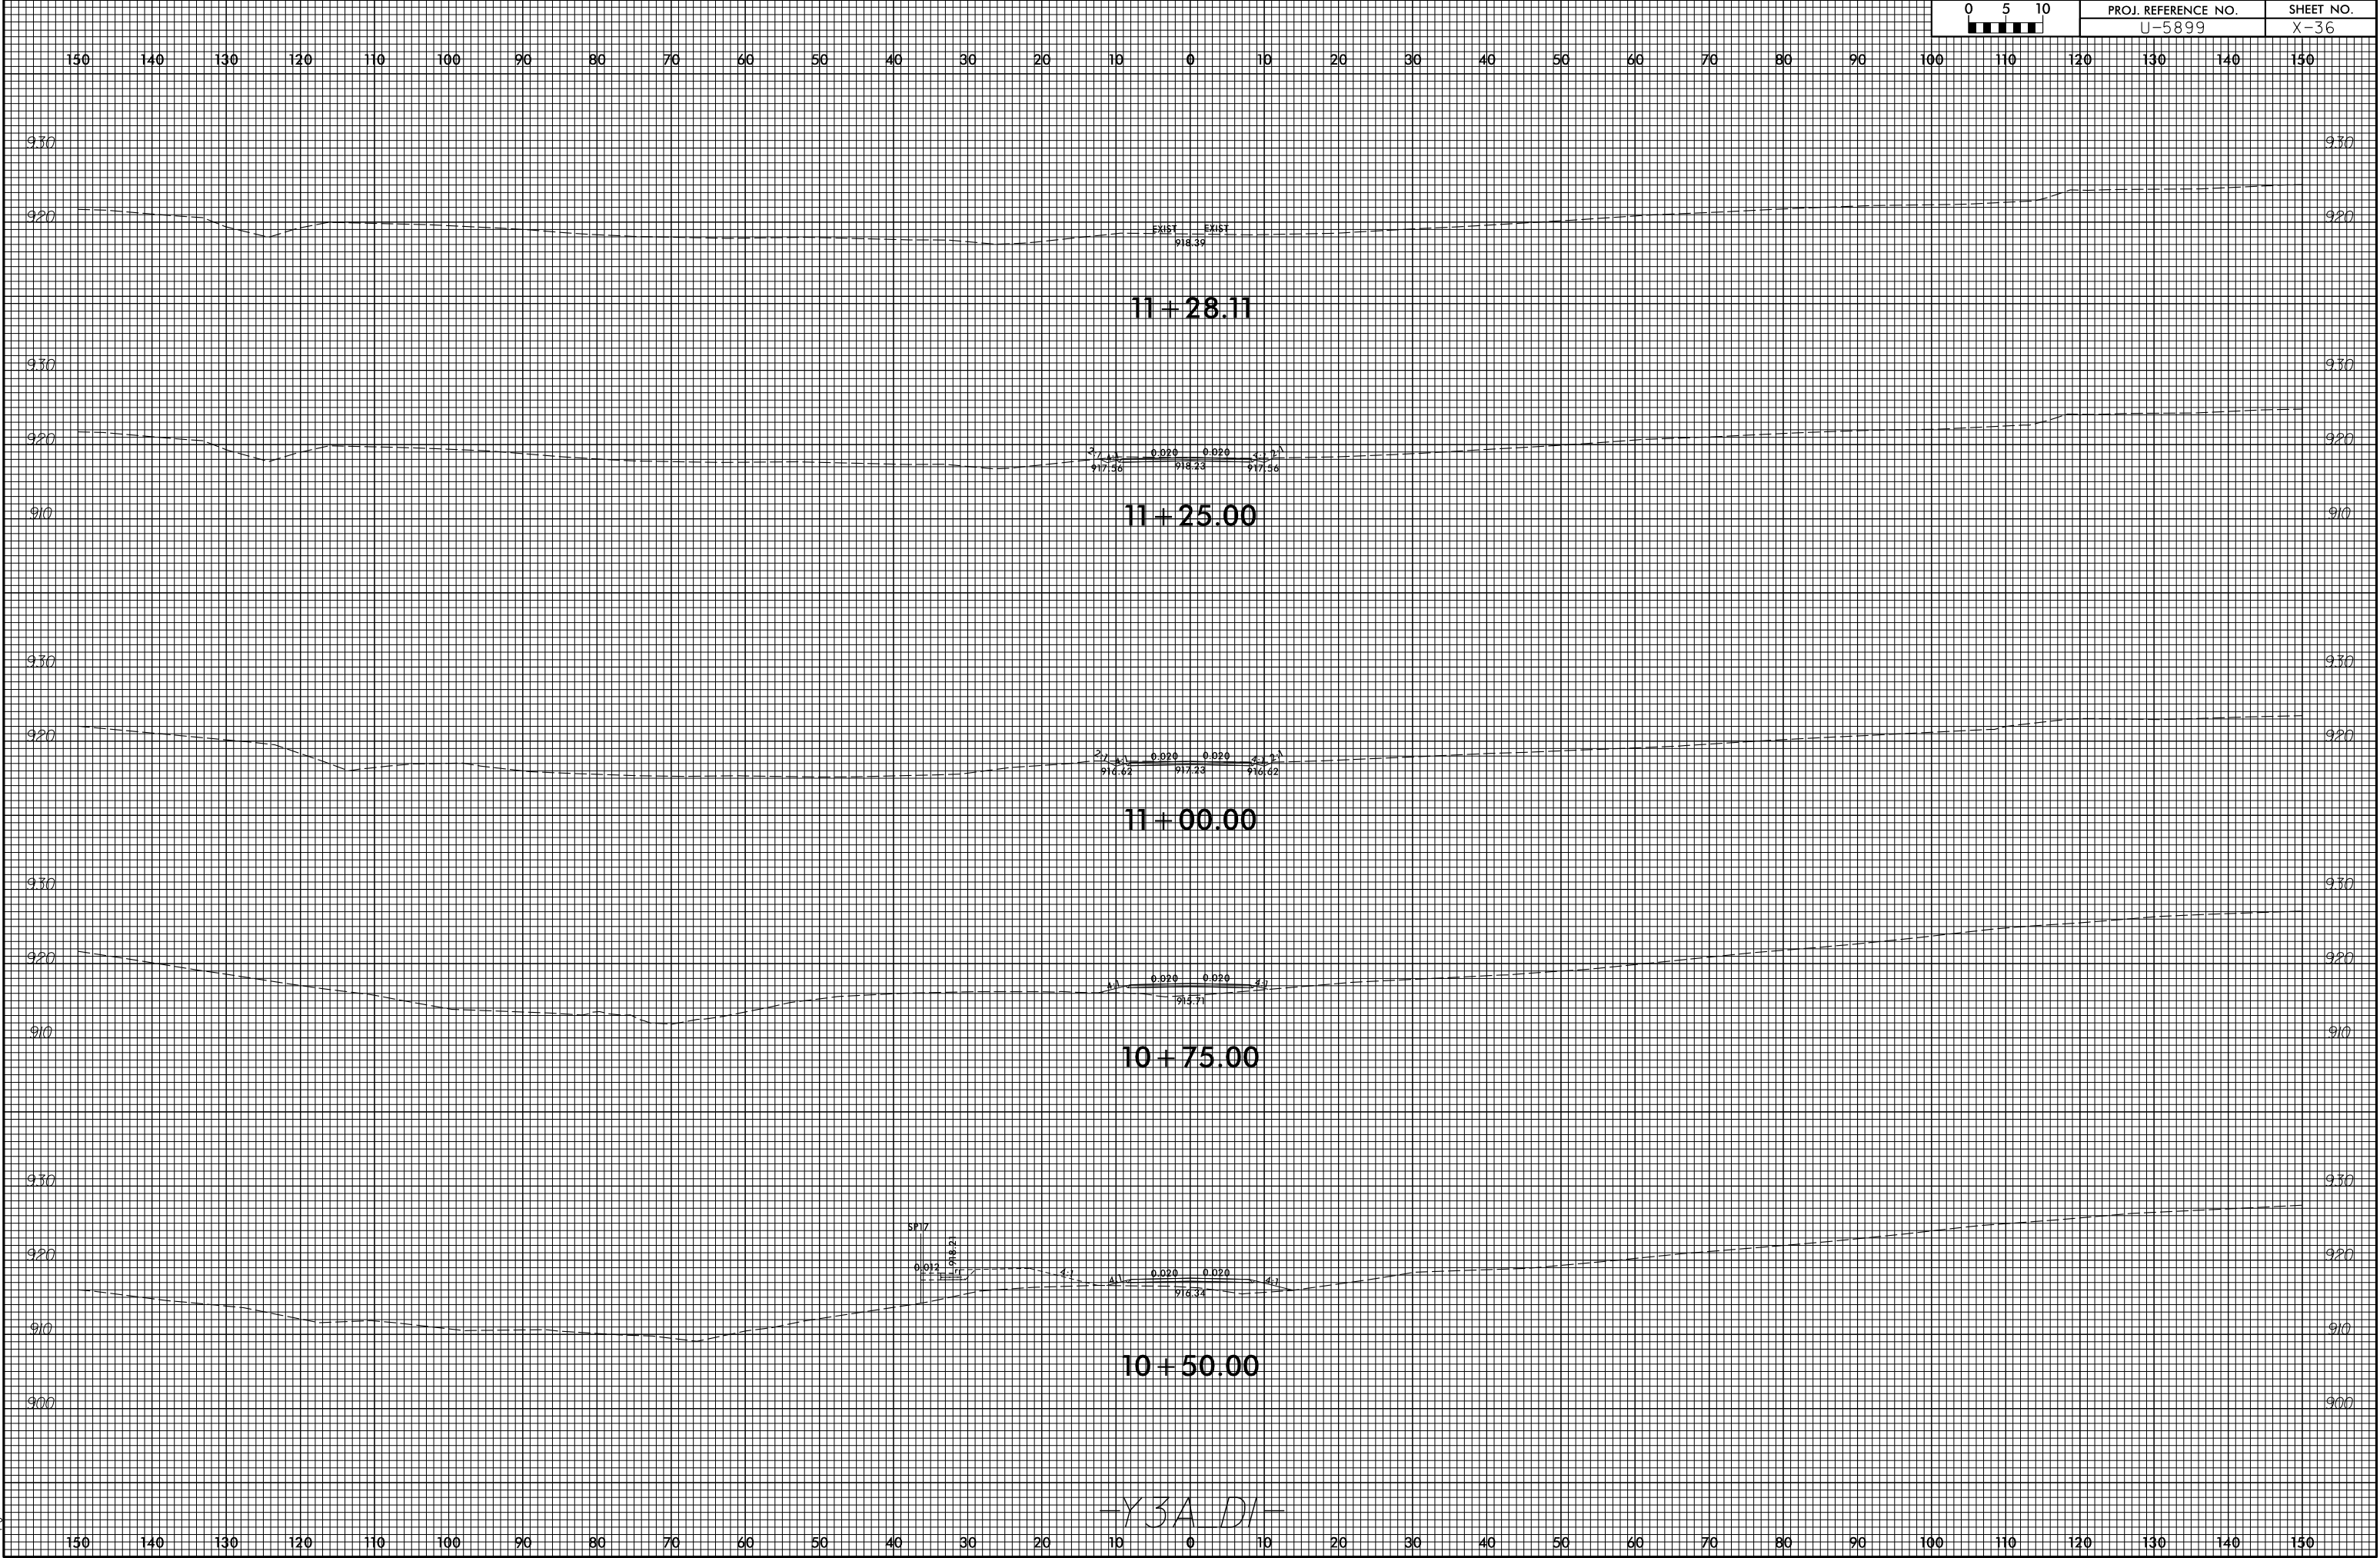

-Y3A.D1-