


8/17/99

REVISIONS

2/13/2025
Roadway\Proj\U6018_Rdy-2B1.dgn
User:mlindsey

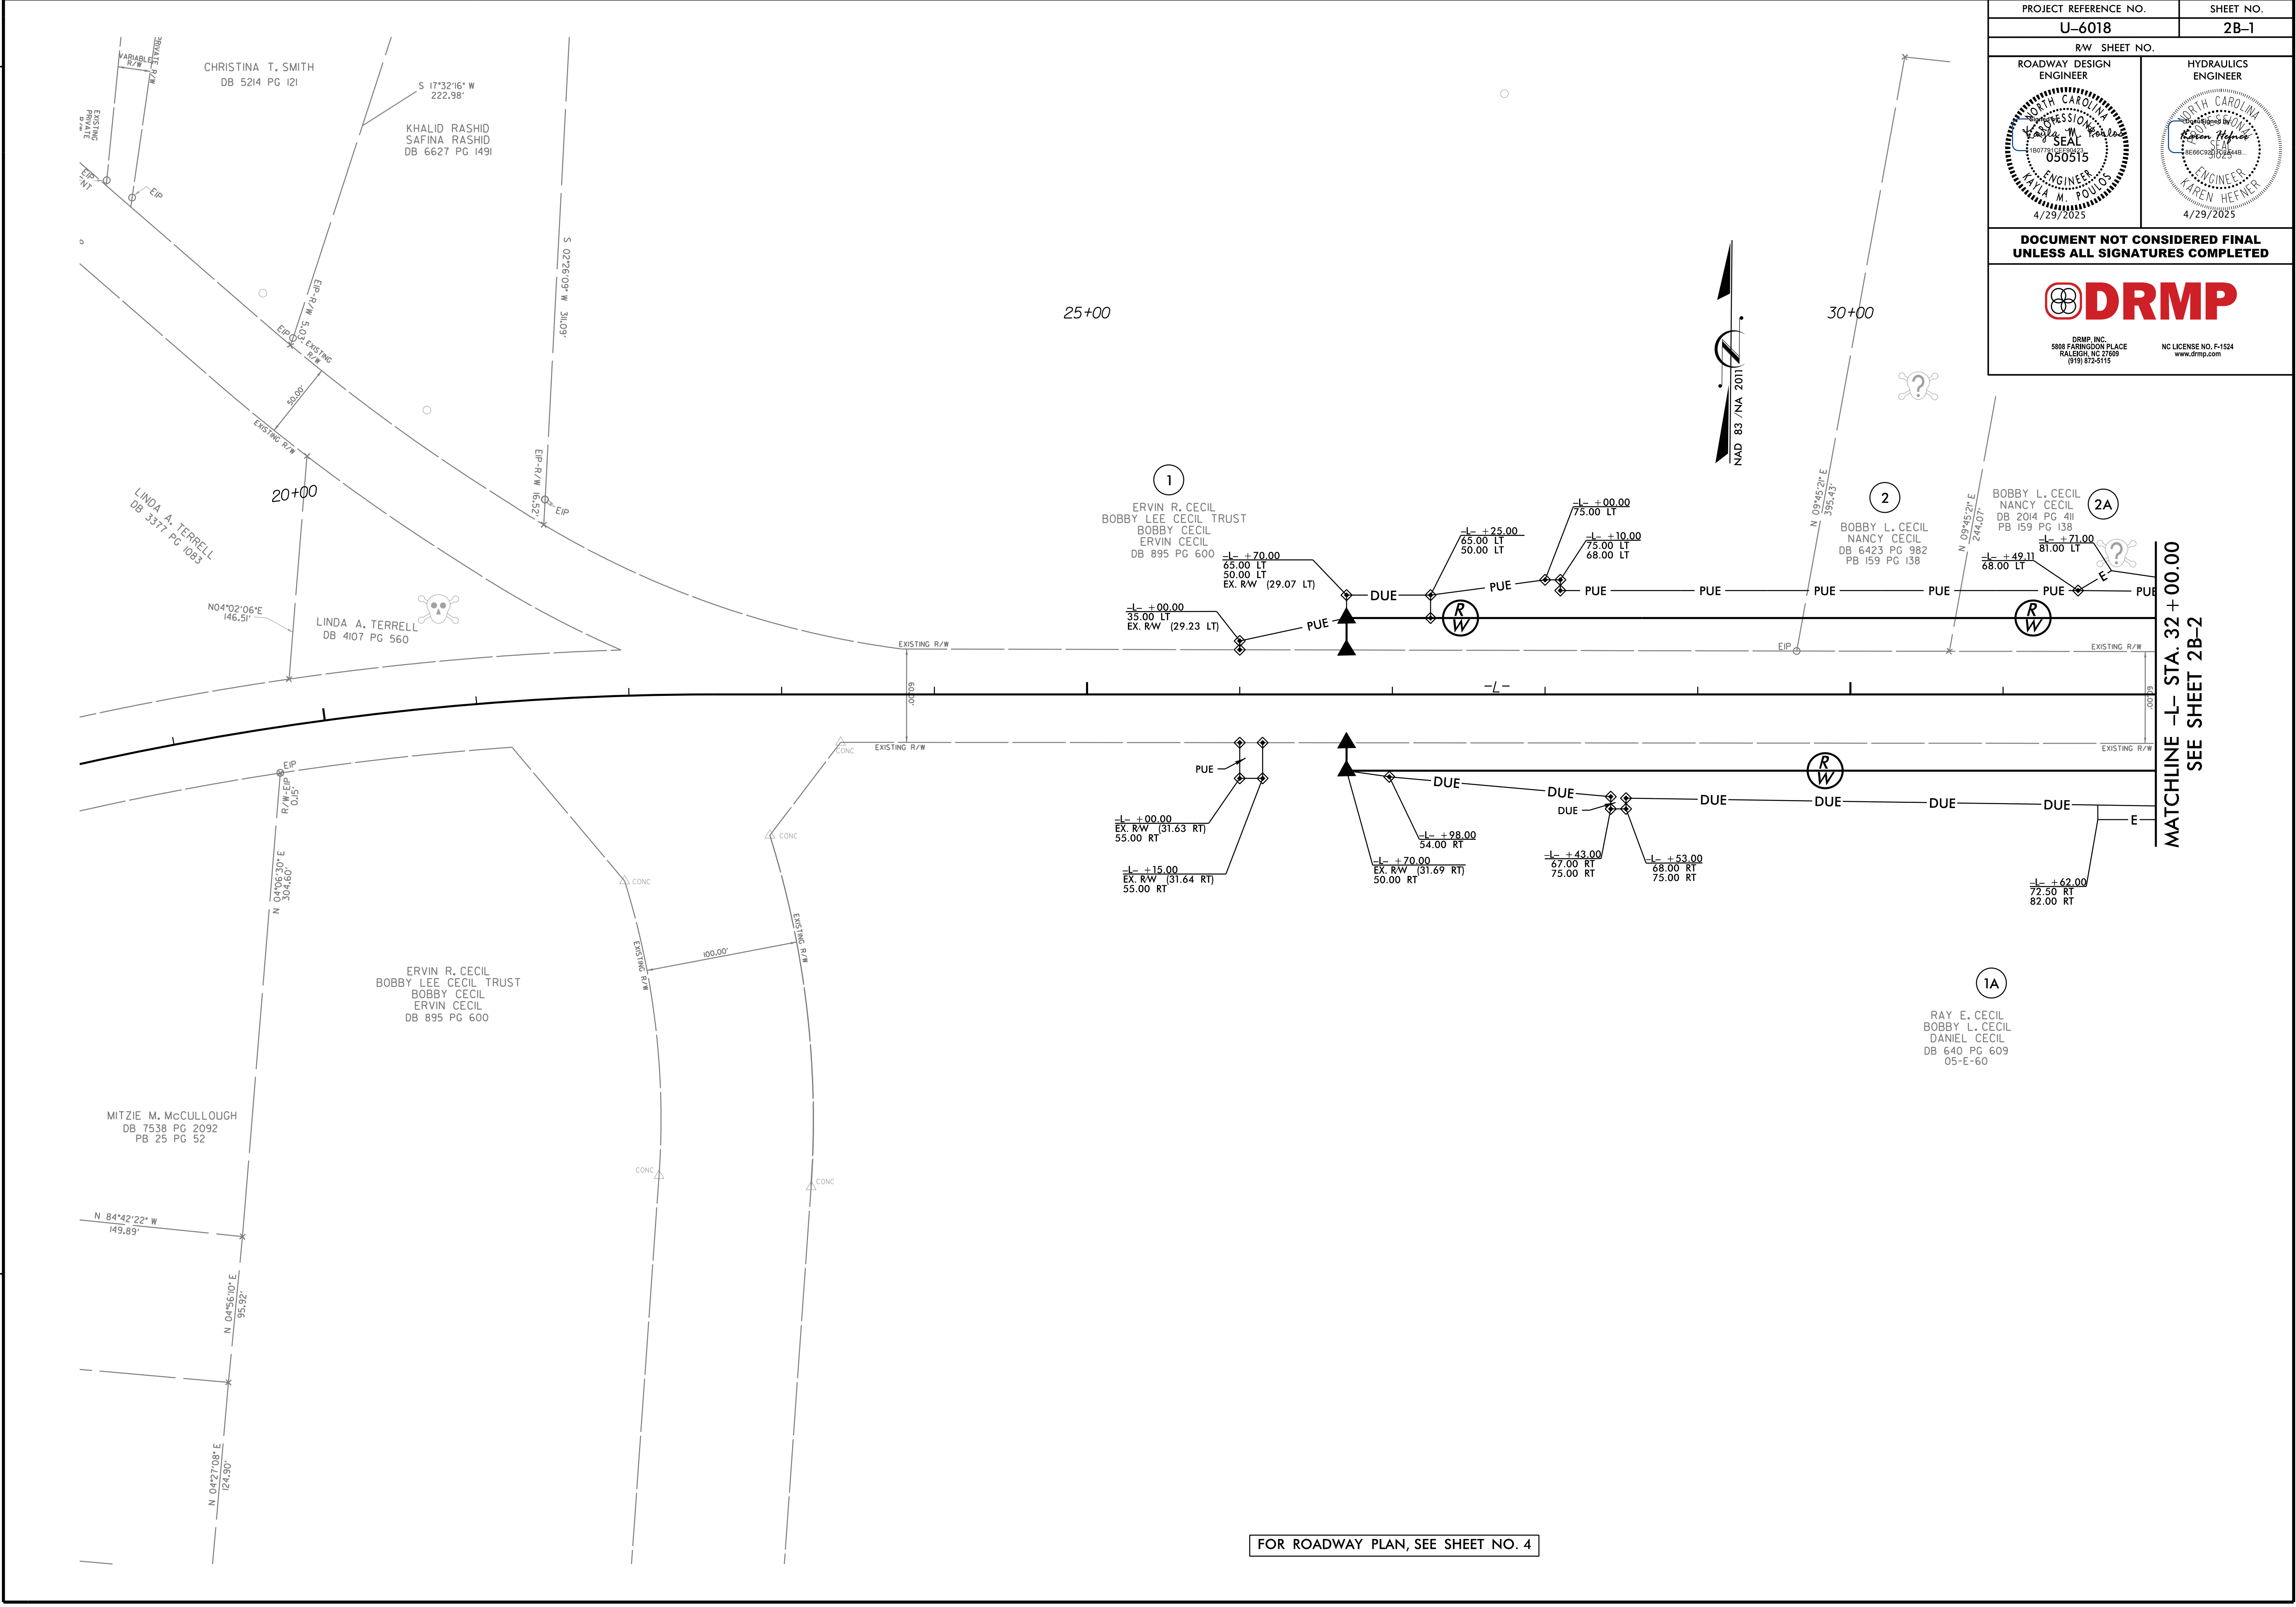

PROJECT REFERENCE NO. U-6018		SHEET NO. 2B-1
RW SHEET NO.		
ROADWAY DESIGN ENGINEER	HYDRAULICS ENGINEER	
DOCUMENT NOT CONSIDERED FINAL UNLESS ALL SIGNATURES COMPLETED		
 DRMP, INC. 5808 FARMINGTON PLACE RALEIGH, NC 27609 (919) 872-5115 NC LICENSE NO. F-1524 www.drmp.com		