
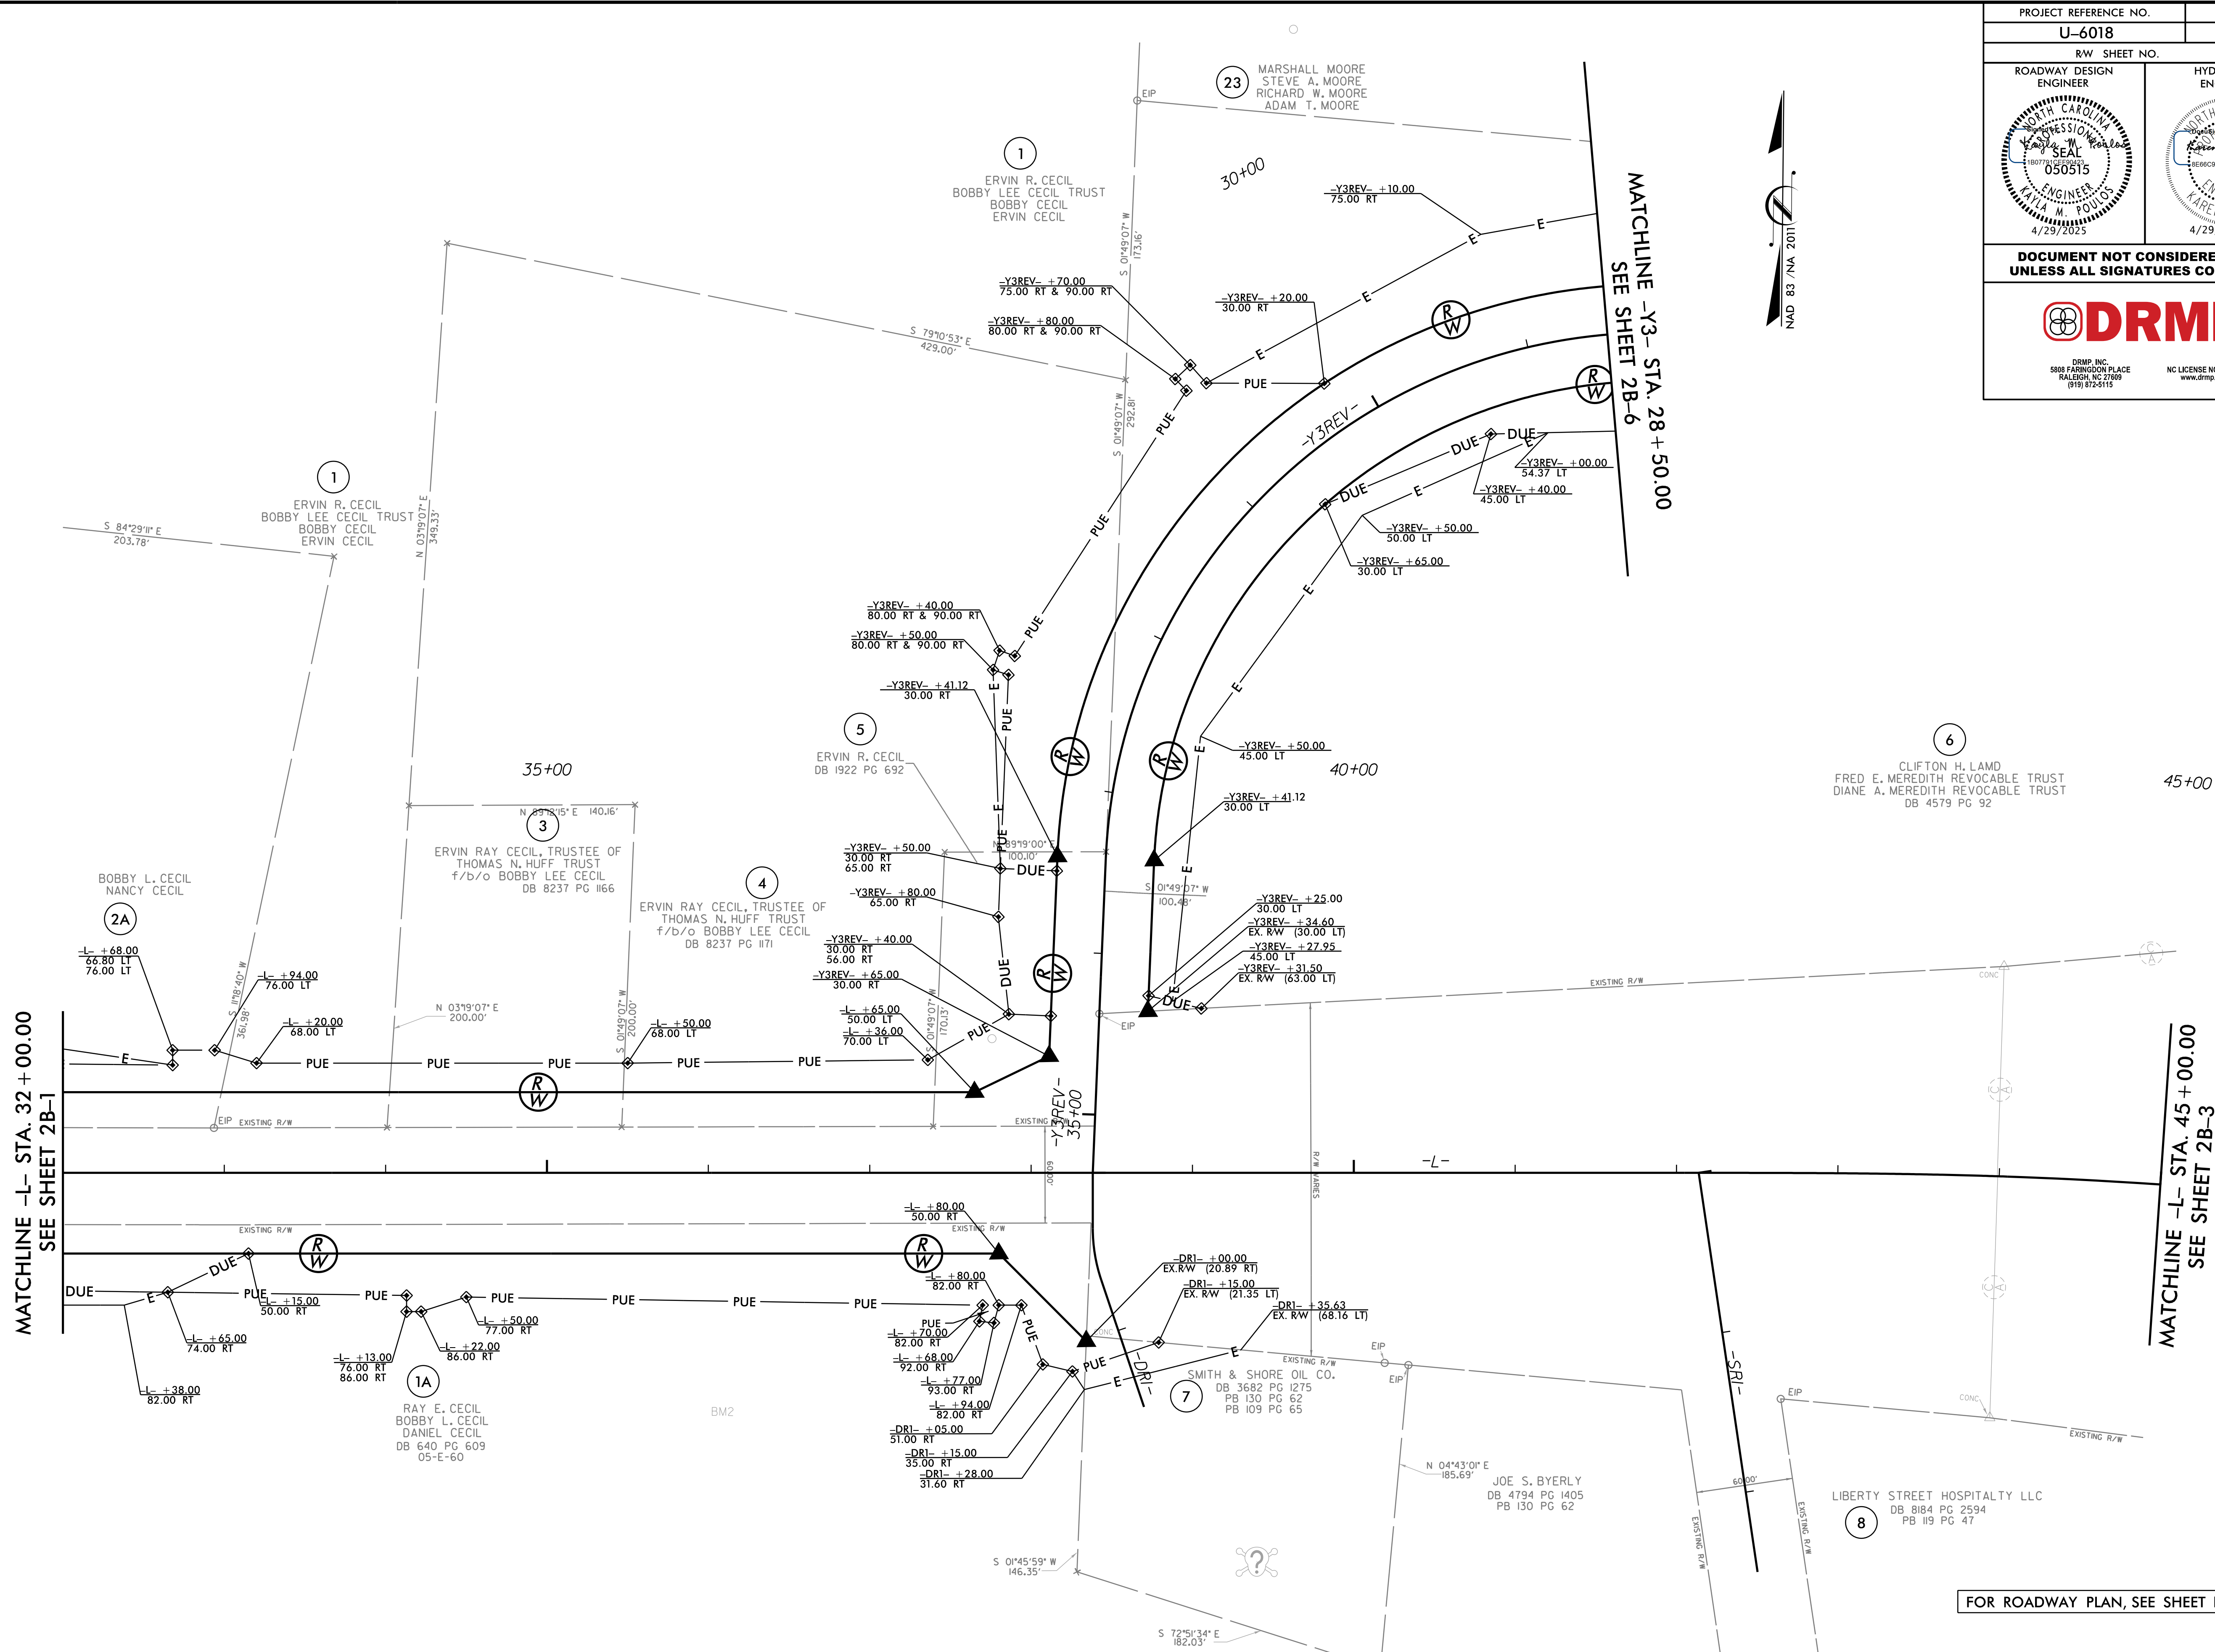
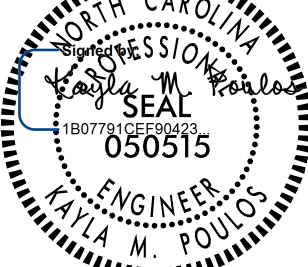


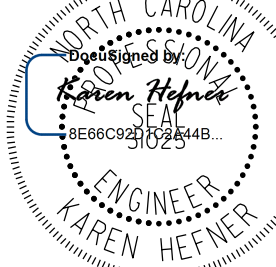

FOR ROADWAY PLAN, SEE SHEET NO. 5

PROJECT REFERENCE NO.	SEEKING NO.
U-6018	2B-2
RW SHEET NO.	
ROADWAY DESIGN ENGINEER	HYDRAULICS ENGINEER
	
DOCUMENT NOT CONSIDERED FINAL UNLESS ALL SIGNATURES COMPLETED	
 DRMP DRMP, INC. 5888 FARRINGTON PLACE ROALEIGH, NC 27609 (919) 872-5515 NC LICENSE NO. F-1524 www.drmp.com	