
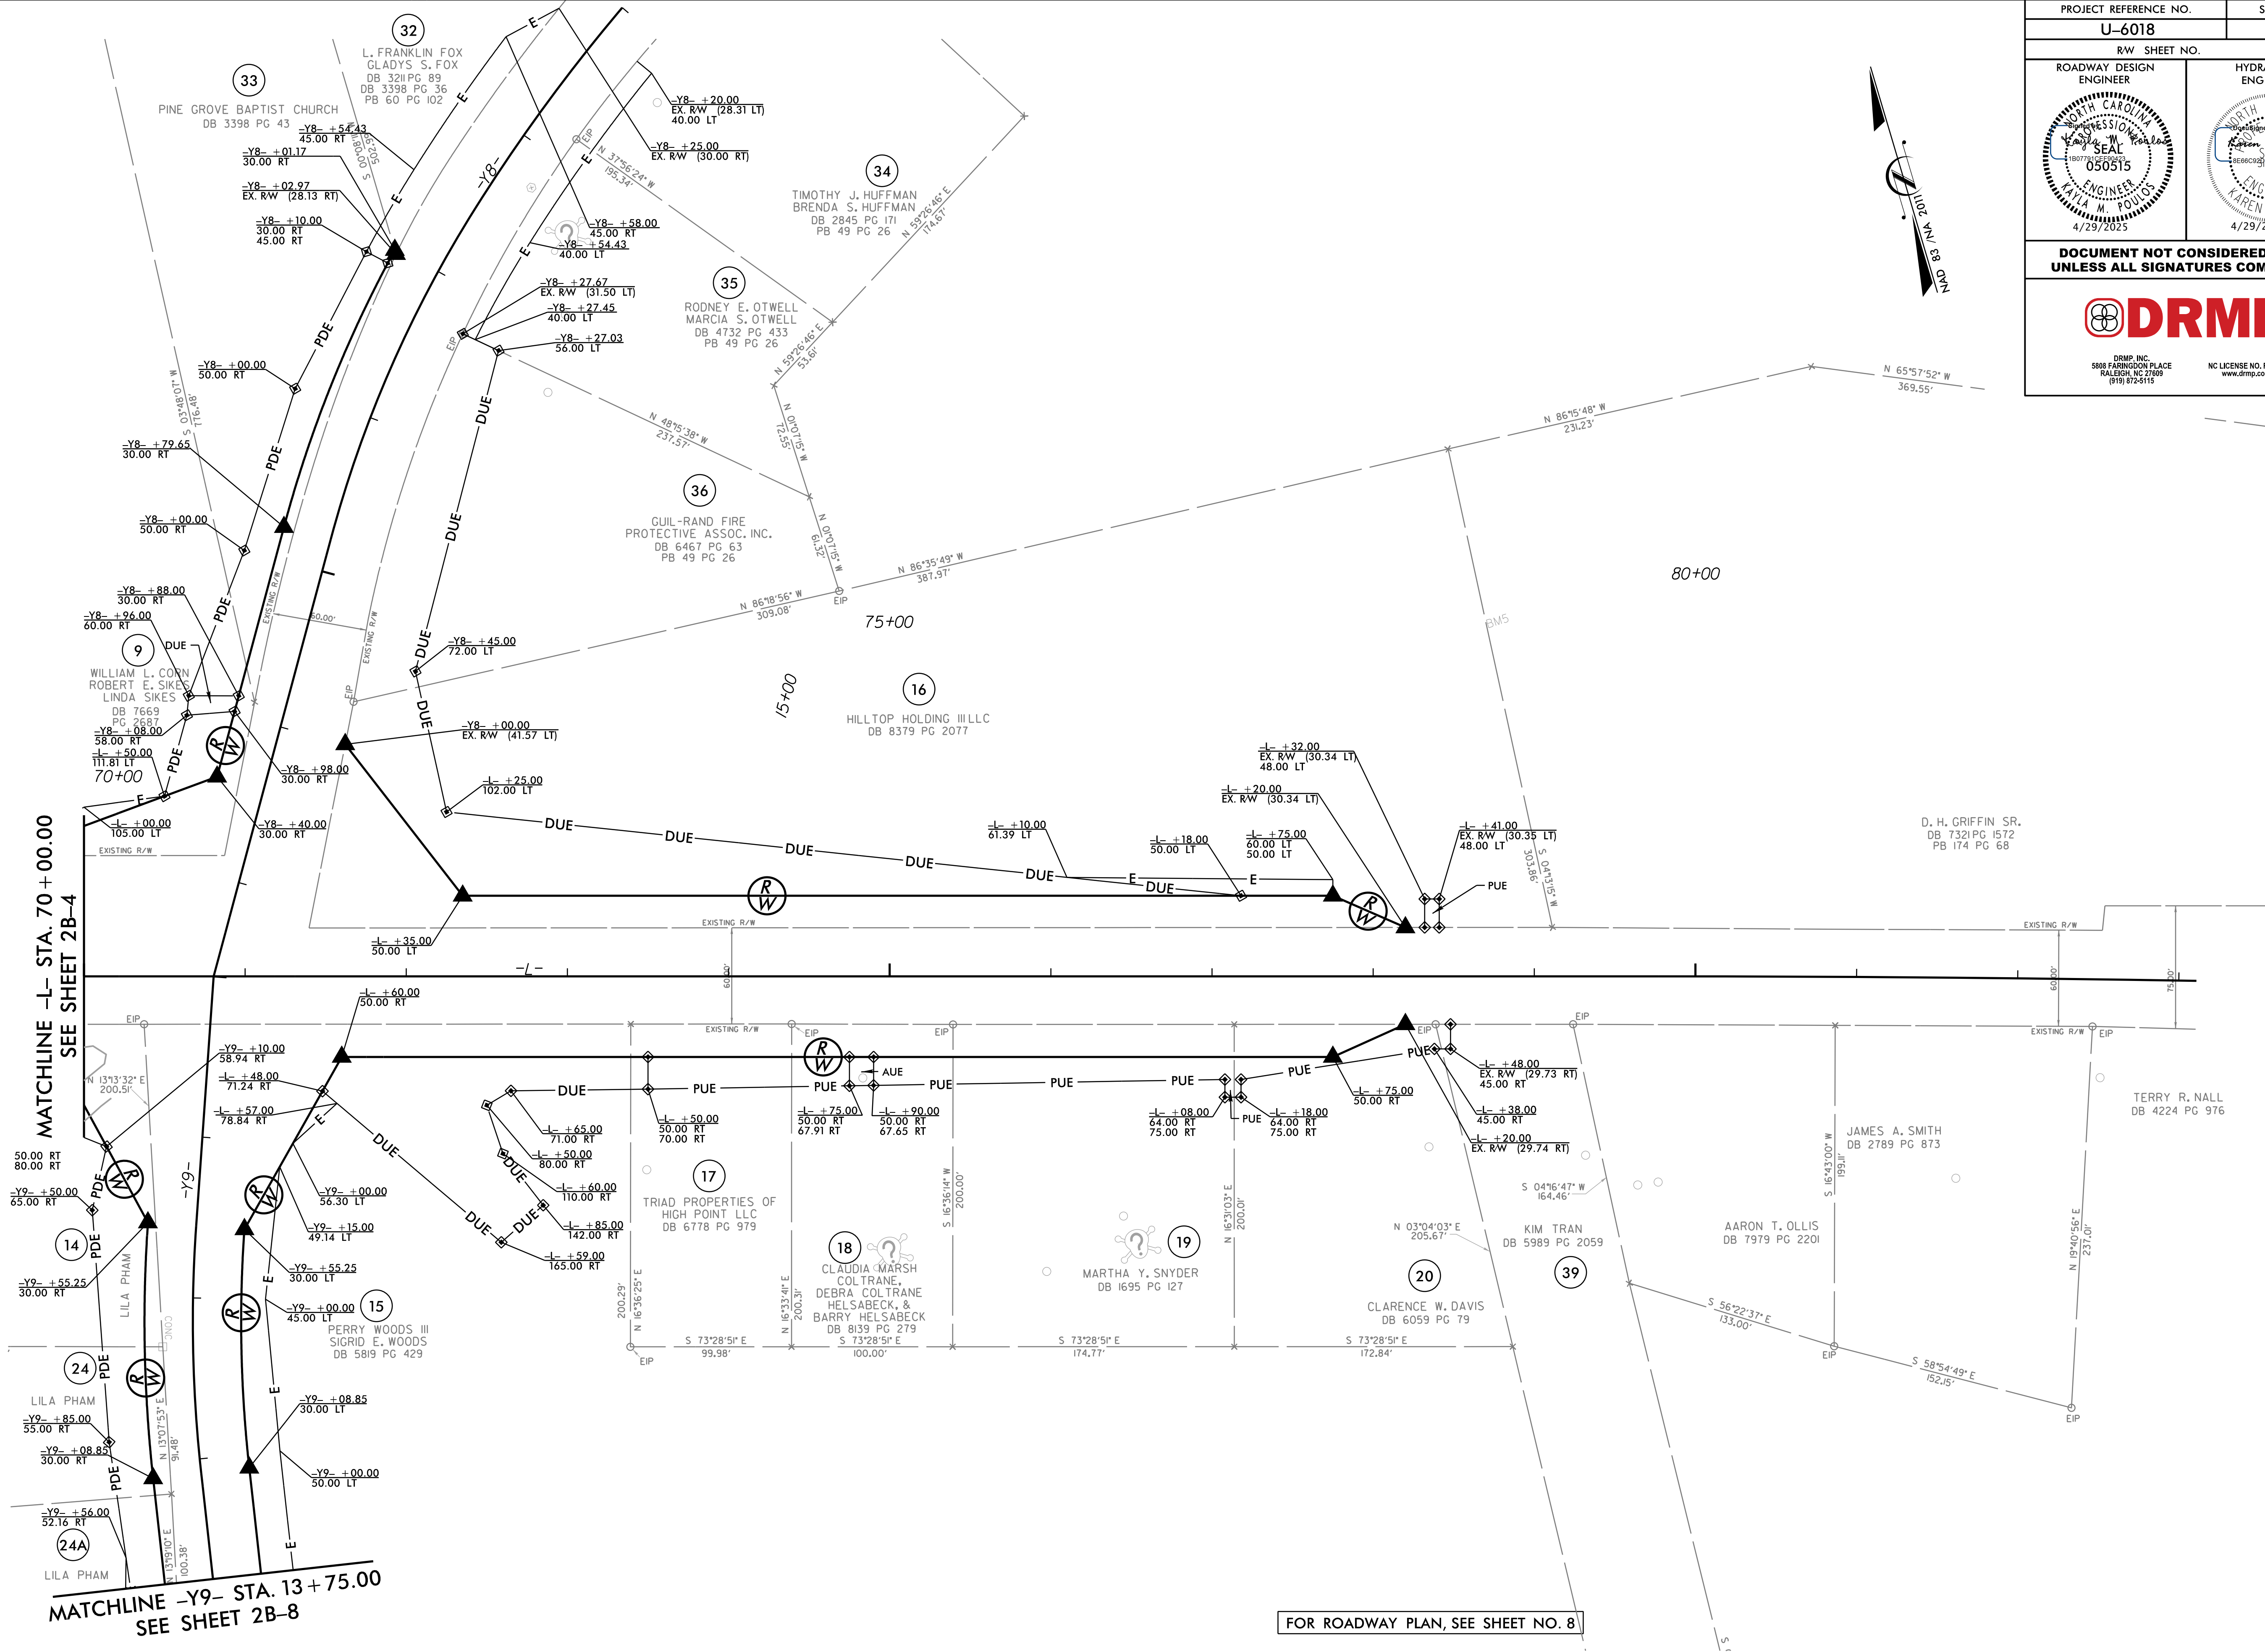


8/17/99

REVISIONS

2/13/2025
\\Roadway\Proj\U6018_Rd4-2B5.dgn
User:mlindsey

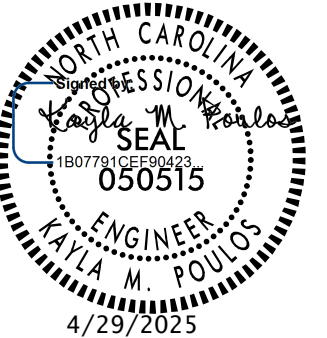

PROJECT REFERENCE NO.		SHEET NO.	
U-6018		2B-5	
RW SHEET NO.			
ROADWAY DESIGN ENGINEER		HYDRAULICS ENGINEER	
			
DOCUMENT NOT CONSIDERED FINAL UNLESS ALL SIGNATURES COMPLETED			
 DRMP, INC. 5808 FARMINGTON PLACE RALEIGH, NC 27609 (919) 872-5115 NC LICENSE NO. F-1524 www.drmp.com			

FOR ROADWAY PLAN, SEE SHEET NO. 8