
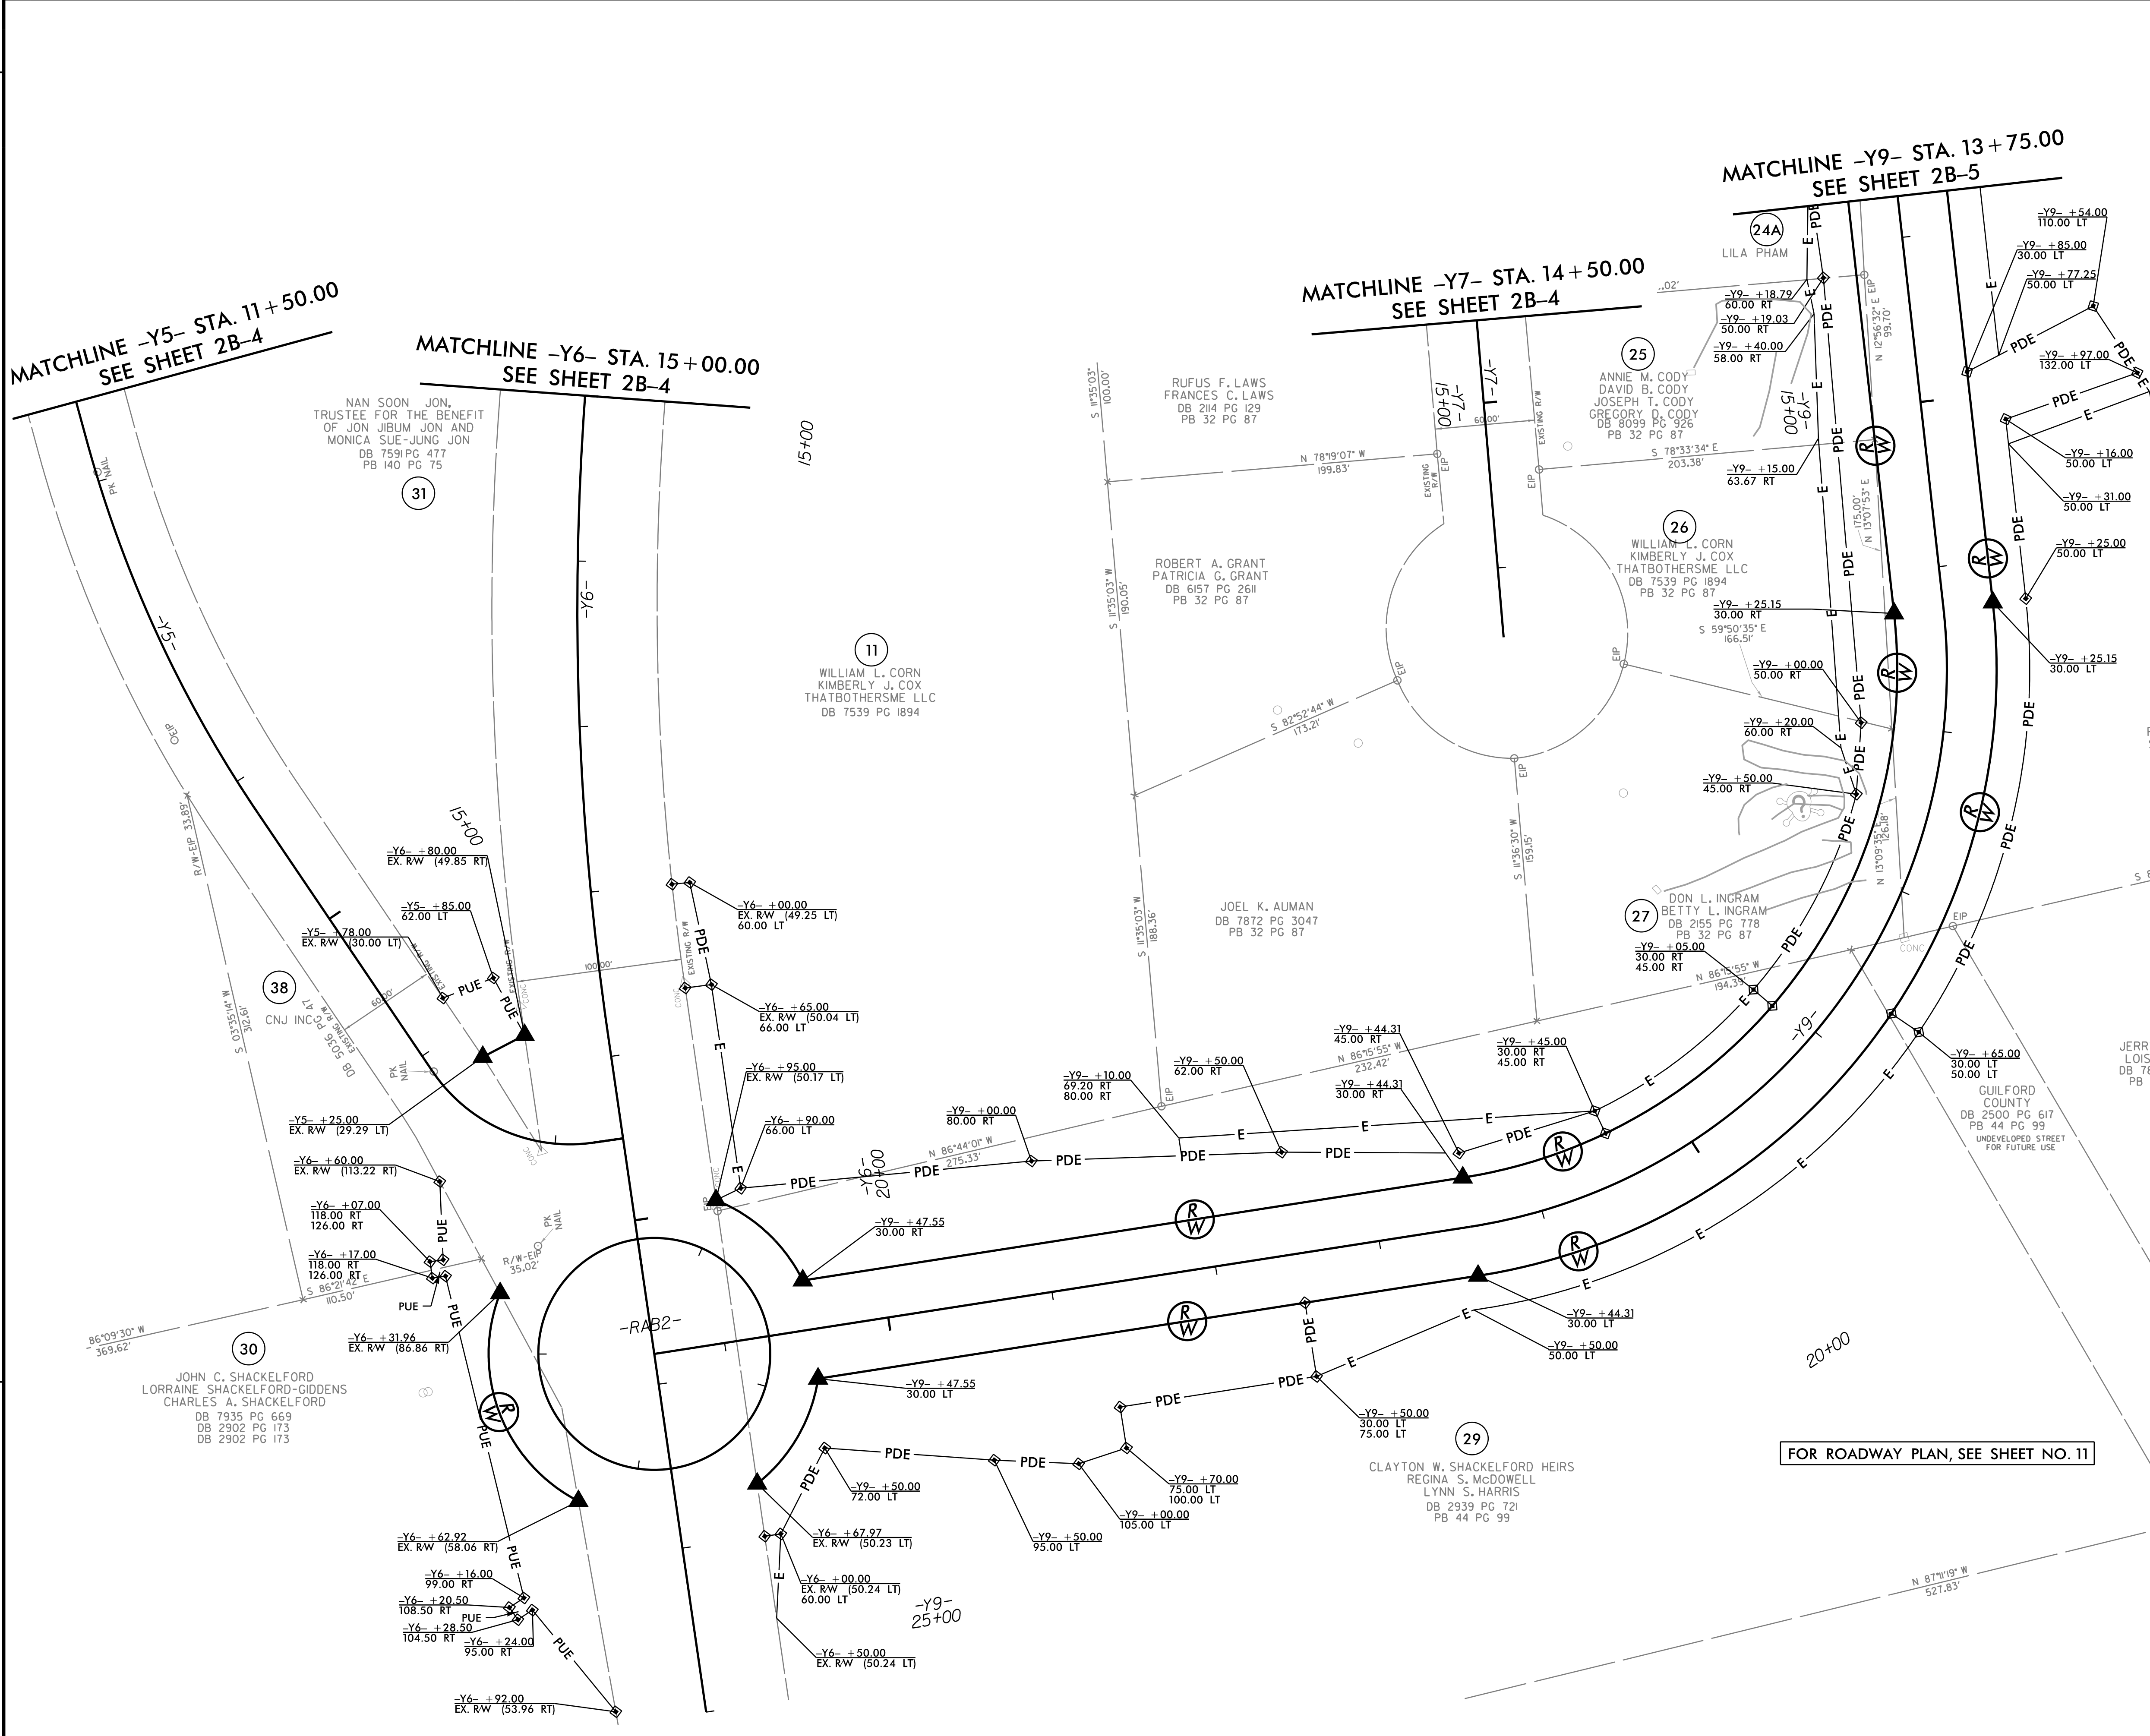


B.17/99

REVISIONS

2/13/2025
\\Roadway\Proj\U6018_Rdy-28d.dgn
User:mlindsey

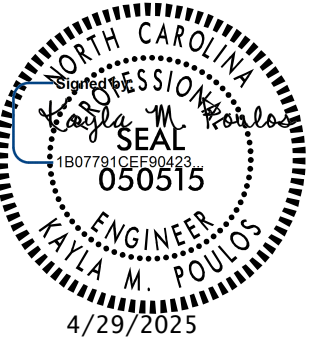

PROJECT REFERENCE NO. U-6018		SHEET NO. 2B-8
RW SHEET NO.		
ROADWAY DESIGN ENGINEER	HYDRAULICS ENGINEER	
		
DOCUMENT NOT CONSIDERED FINAL UNLESS ALL SIGNATURES COMPLETED		
 DRMP, INC. 5808 FARMINGTON PLACE RALEIGH, NC 27609 (919) 872-5115 NC LICENSE NO. F-1524 www.drmp.com		

