
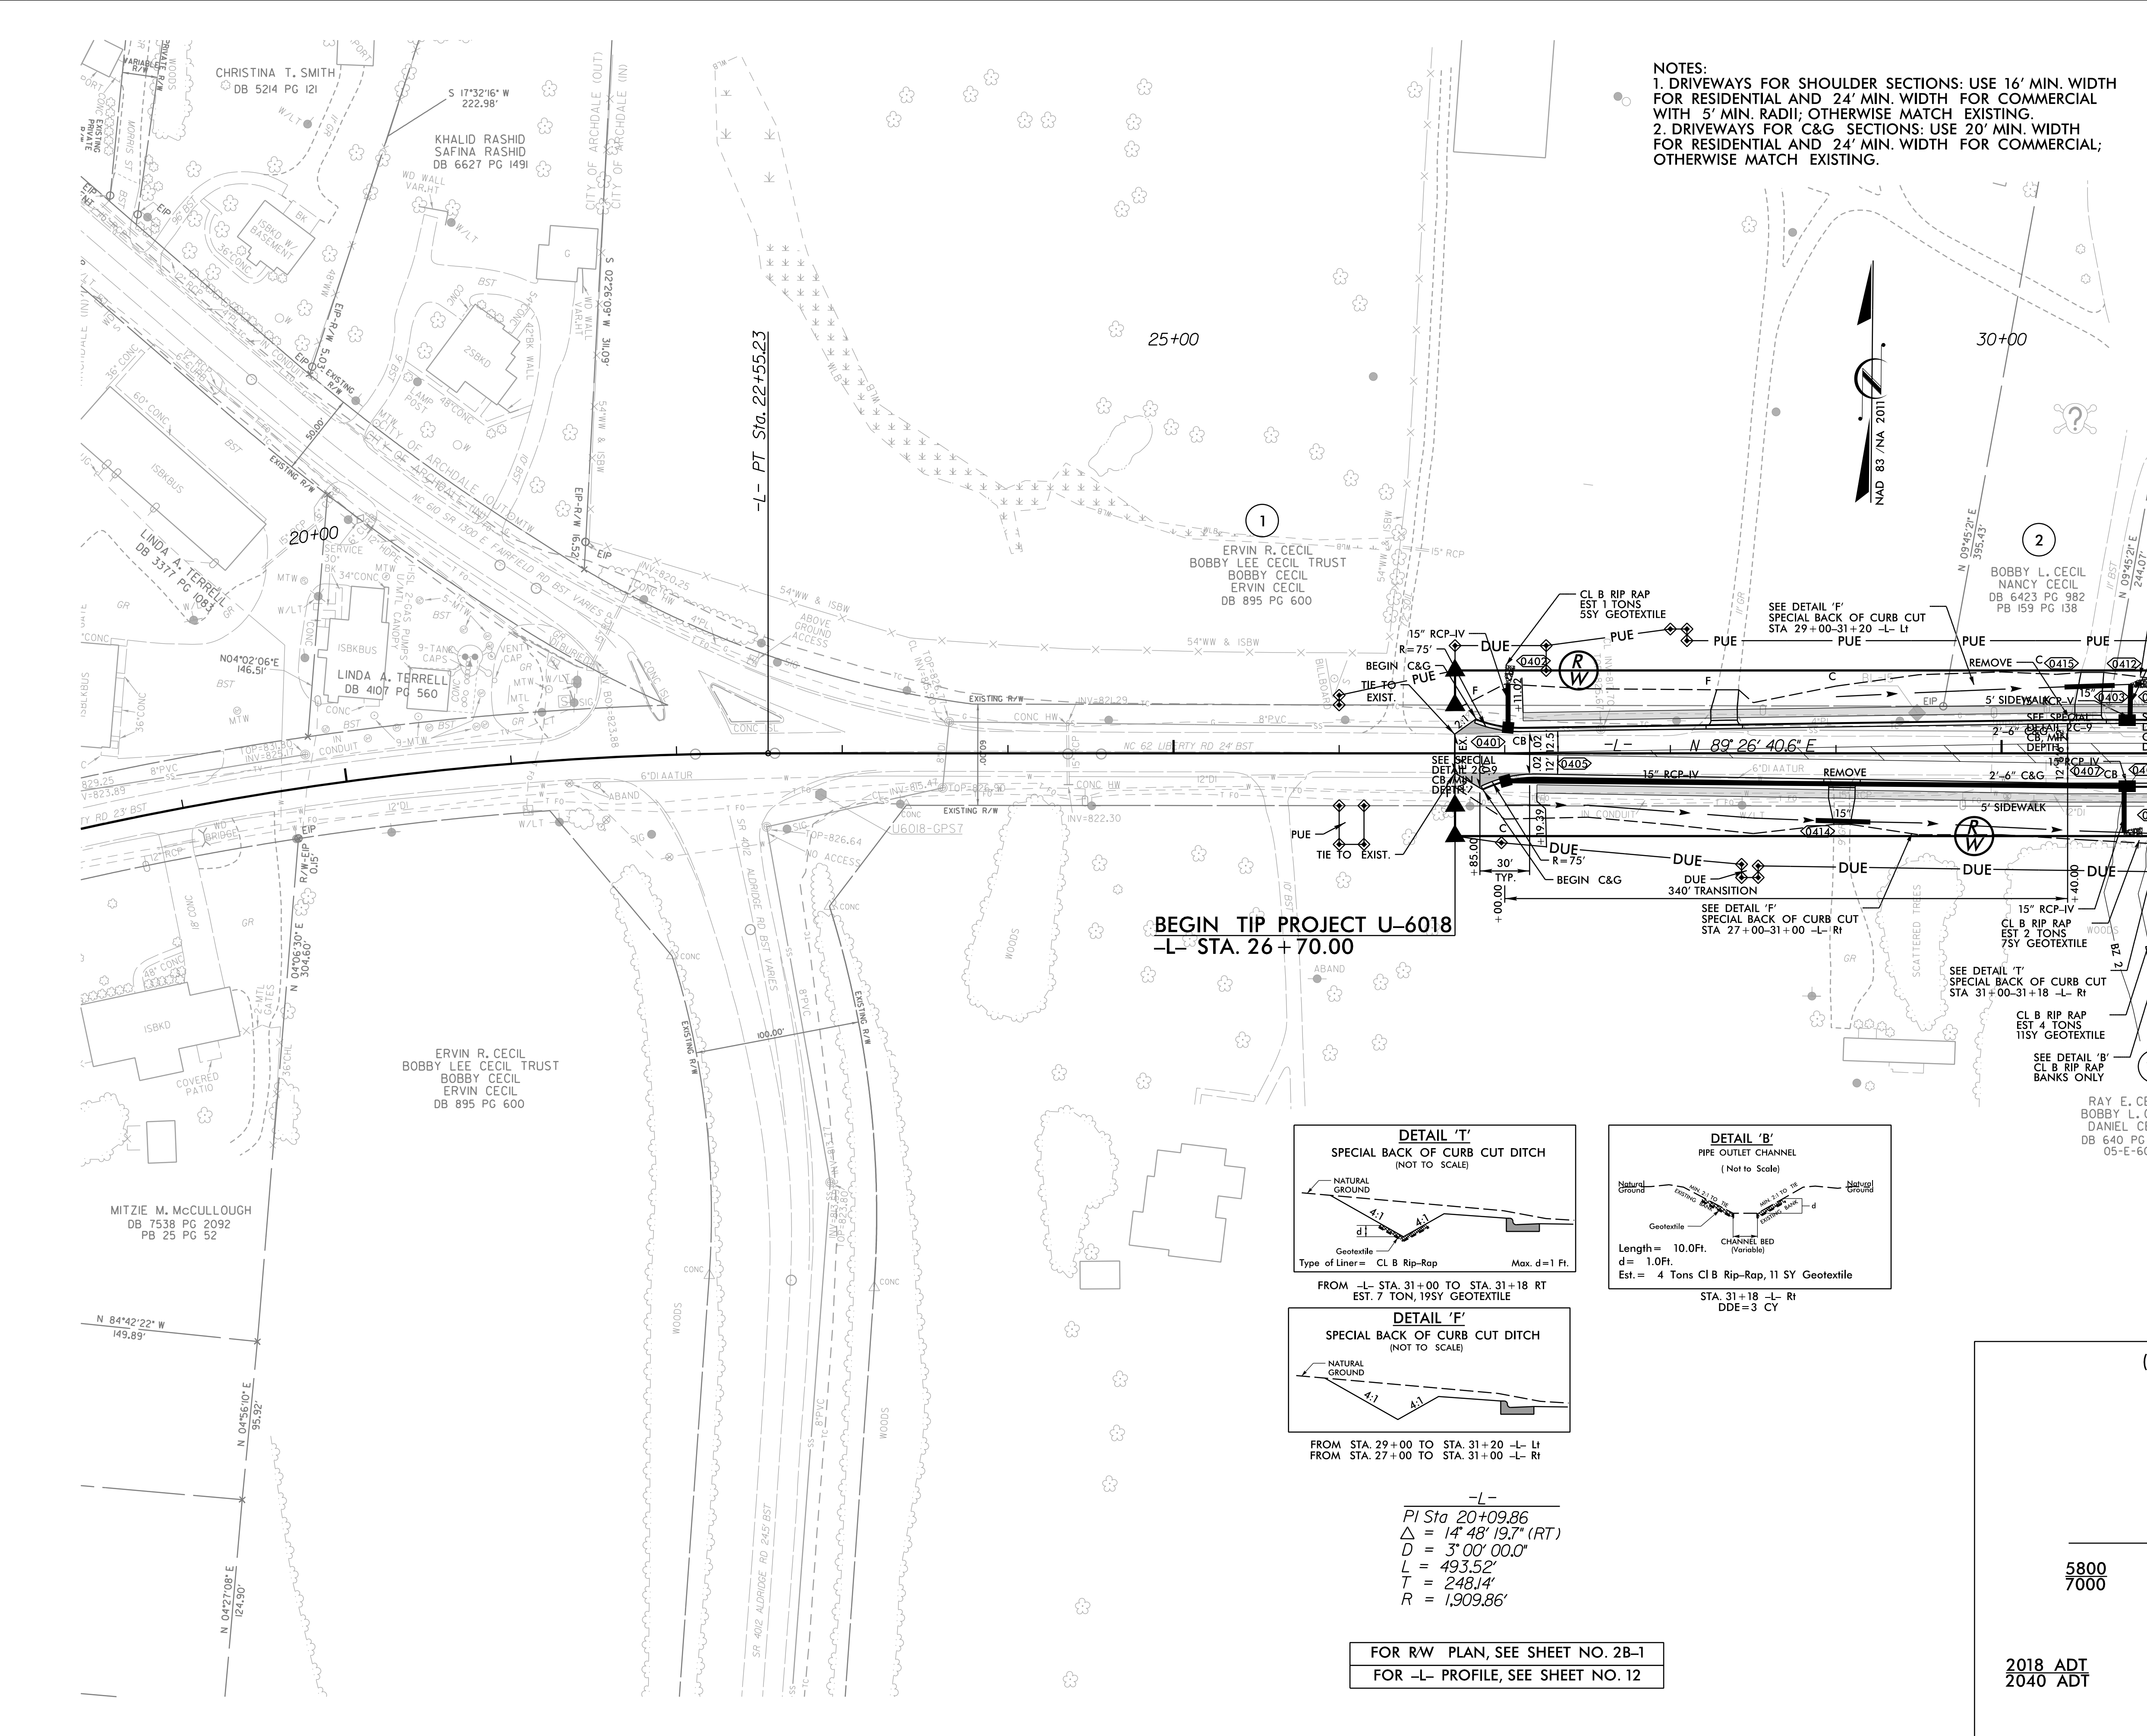





8/17/99

REVISIONS

4/2/2025
U6018_Rdy_psh04.dgn
User: mlindey

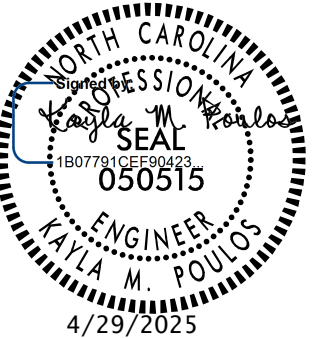

PROJECT REFERENCE NO. U-6018		SHEET NO. 4	
RW SHEET NO.		HYDRAULICS ENGINEER	
ROADWAY DESIGN ENGINEER 			
DOCUMENT NOT CONSIDERED FINAL UNLESS ALL SIGNATURES COMPLETED			
 DRMP, INC. 5808 FARMINGTON PLACE RALEIGH, NC 27609 (919) 872-5115 NC LICENSE NO. F-1524 www.drmp.com			

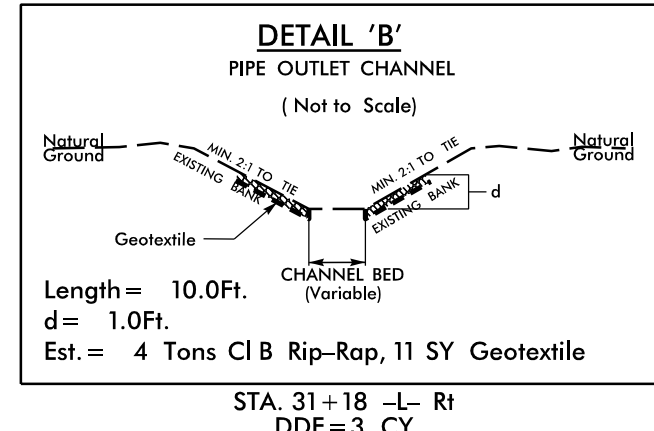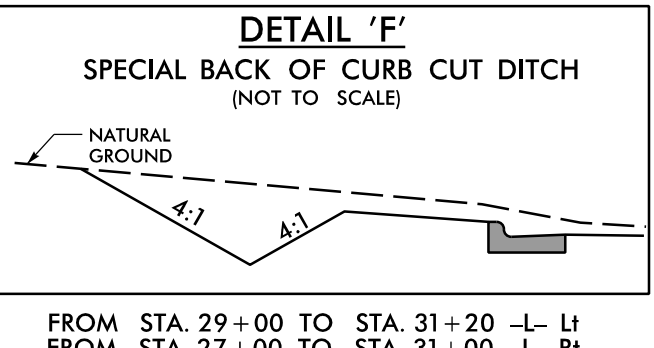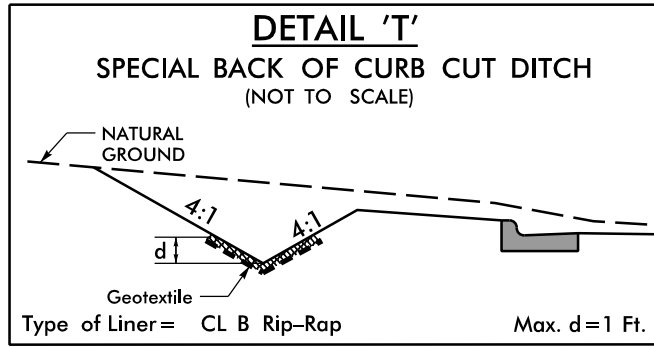

-L-
PI Sta 20+09.86
Δ = 14' 48" 19.7" (RT)
D = 3' 00" 00.0"
L = 493.52'
T = 248.14'
R = 1,909.86'

FOR RW PLAN, SEE SHEET NO. 2B-1
FOR -L- PROFILE, SEE SHEET NO. 12

