

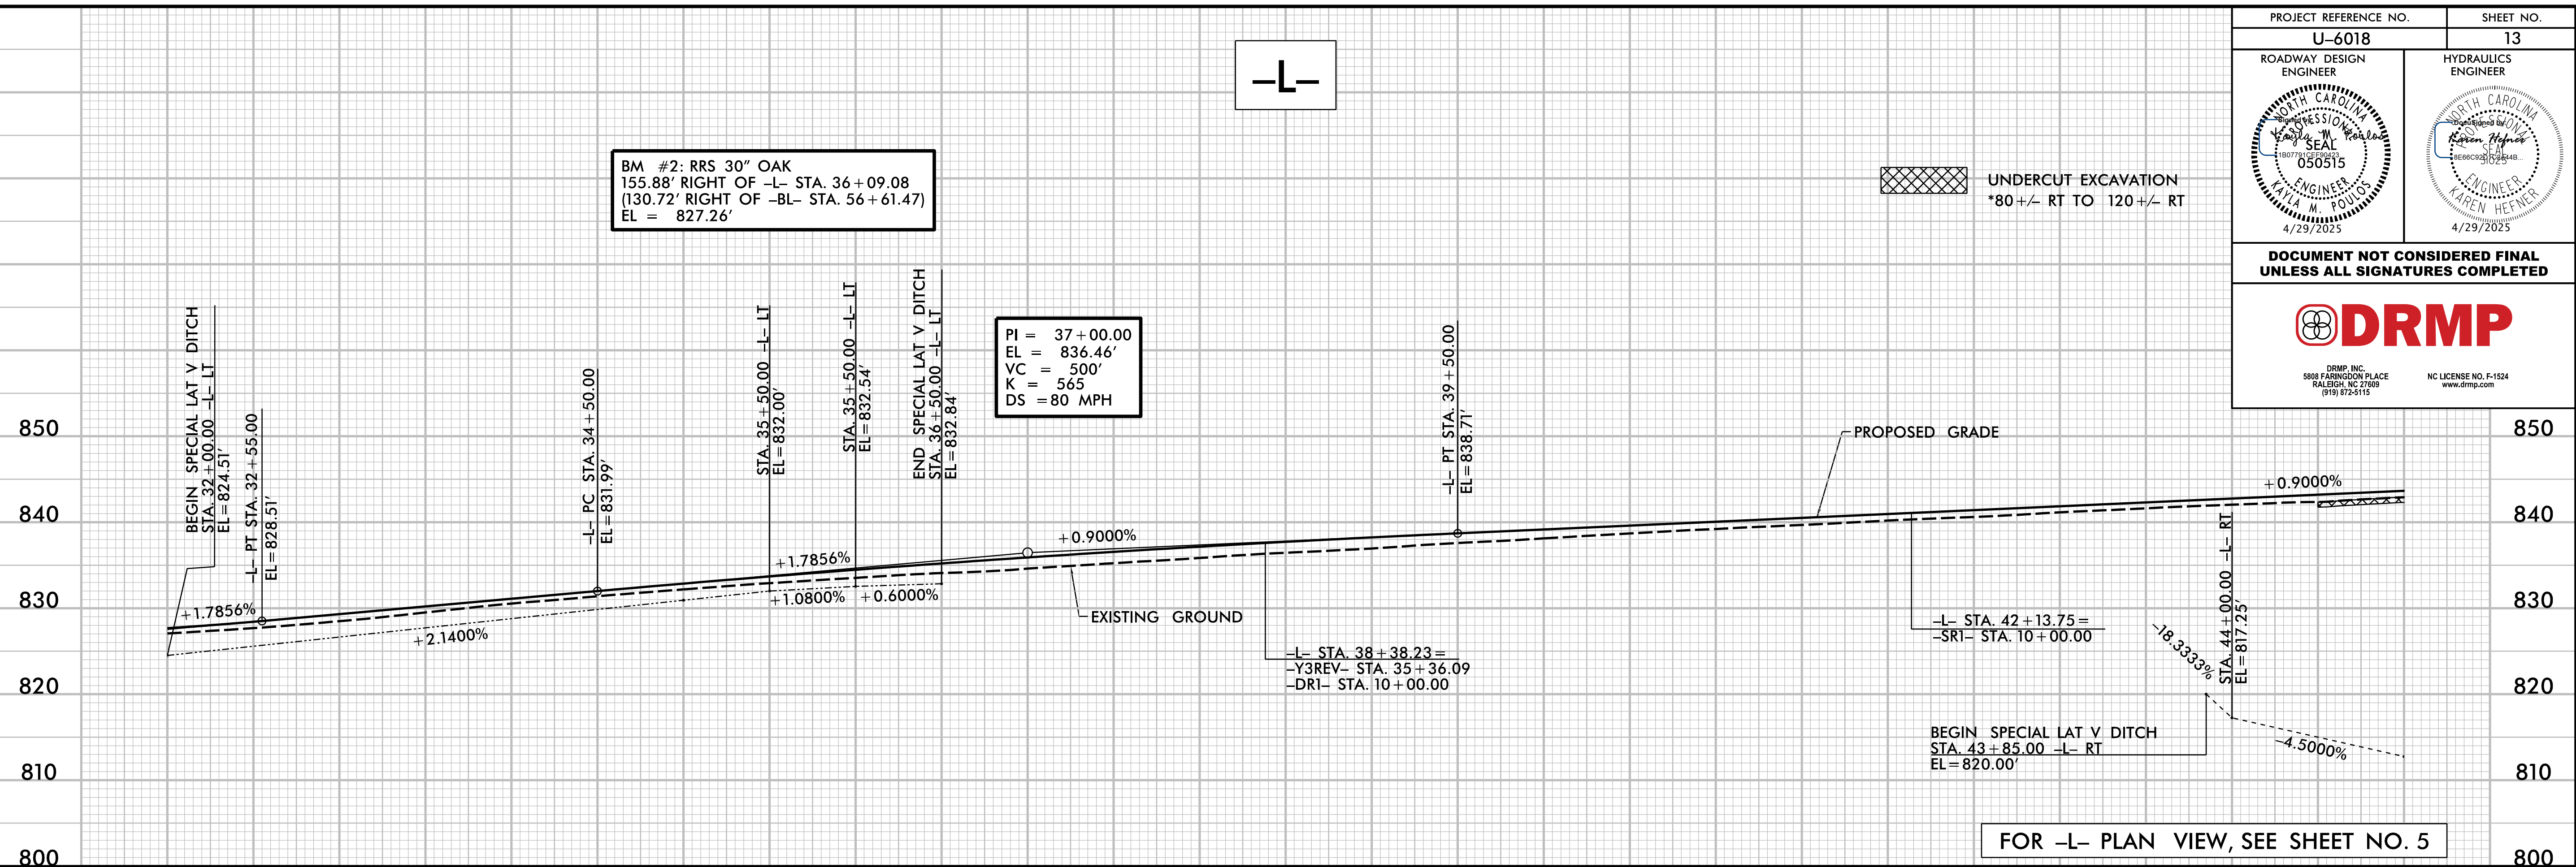


5/28/99

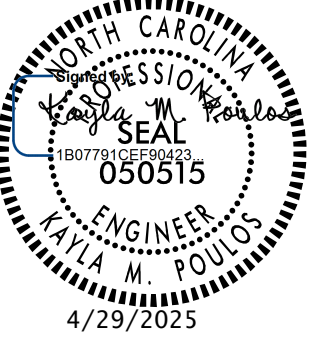

PROJECT REFERENCE NO. U-6018		SHEET NO. 13
ROADWAY DESIGN ENGINEER 	HYDRAULICS ENGINEER 	
DOCUMENT NOT CONSIDERED FINAL UNLESS ALL SIGNATURES COMPLETED		
 DRMP, INC. 5888 FARMINGTON PLACE RALEIGH, NC 27609 (919) 872-5115 www.drmp.com NC LICENSE NO. F-1524		

3/25/2025
User: jhudson

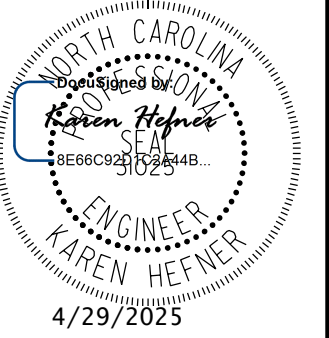