
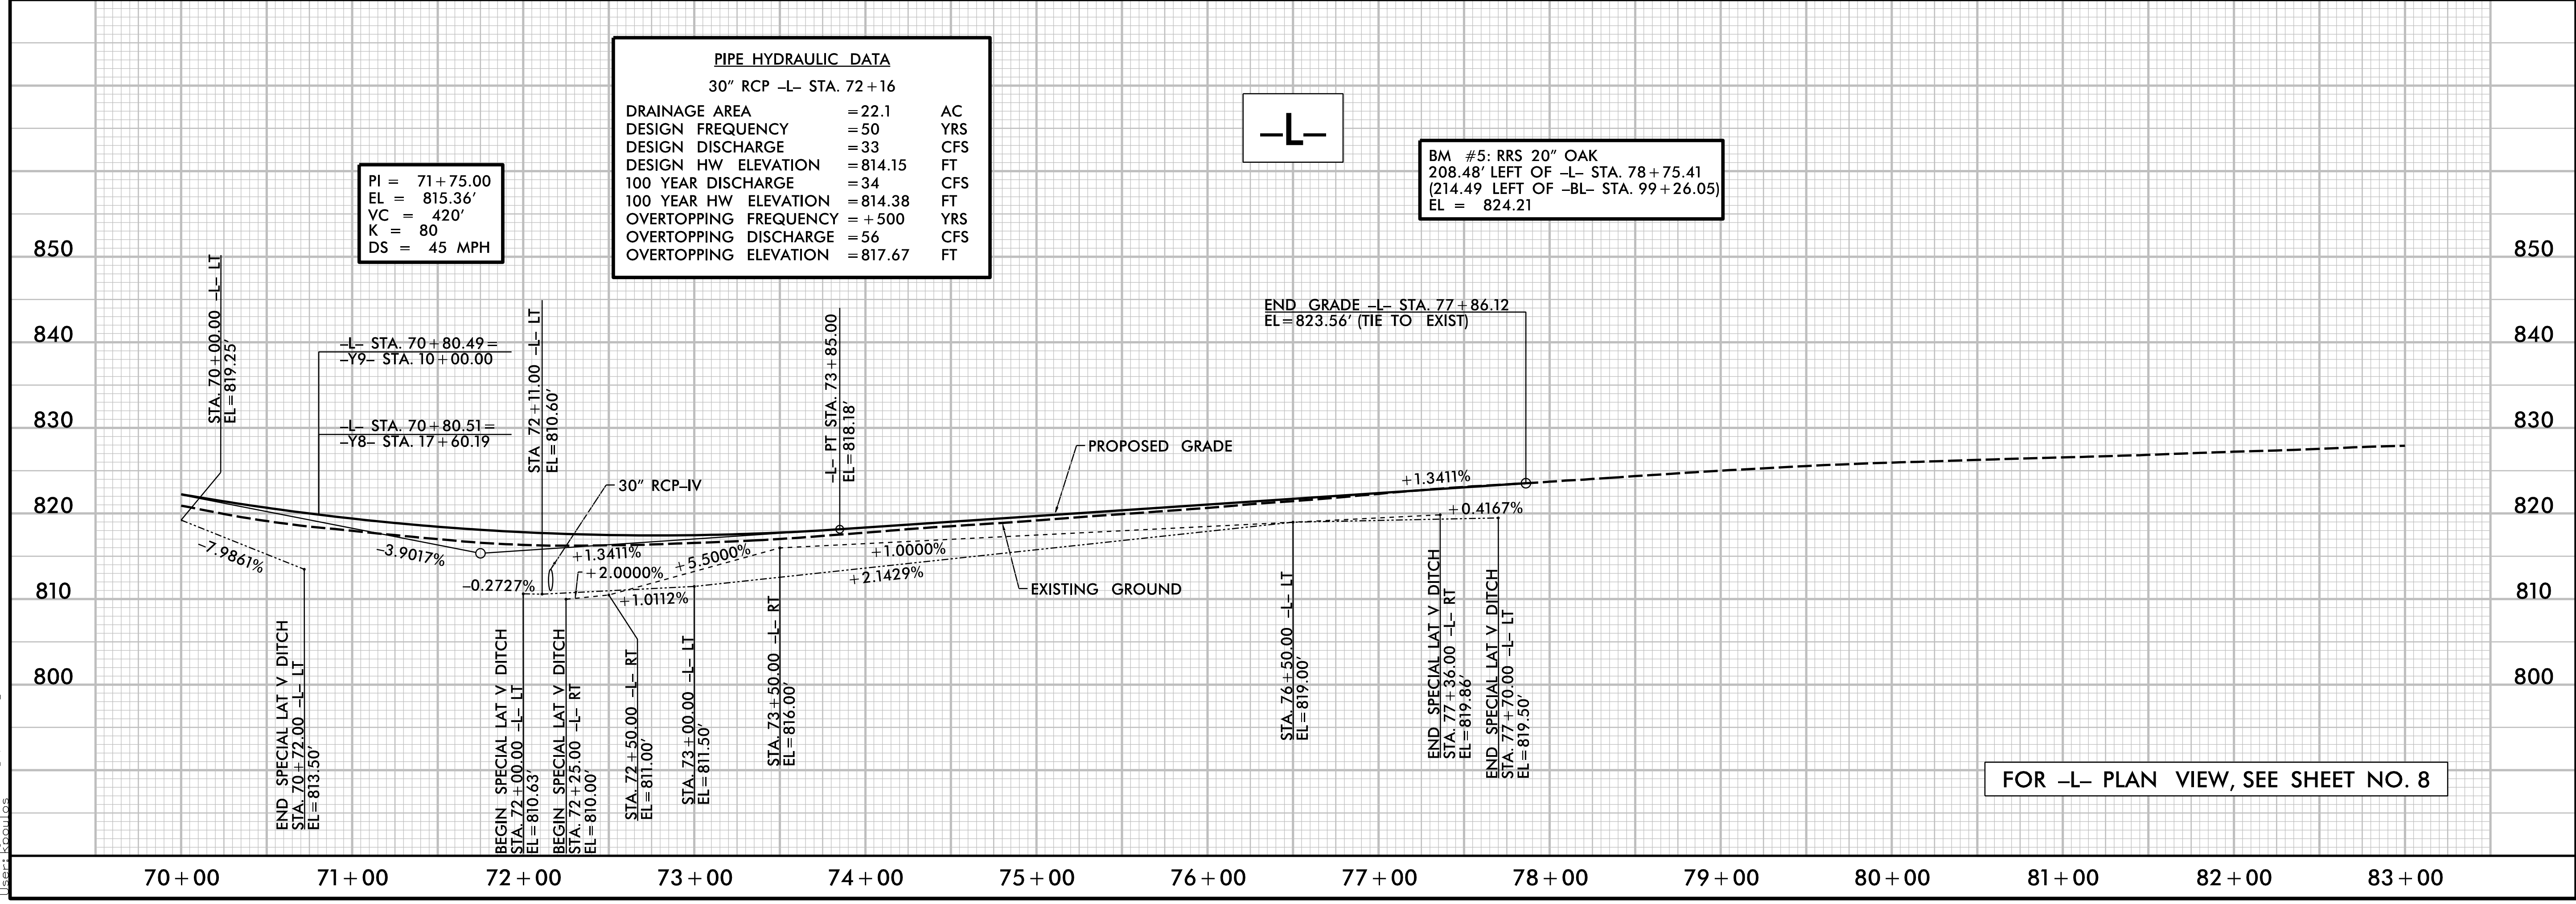


5/28/25

PROJECT REFERENCE NO. U-6018	SHEET NO. 14
ROADWAY DESIGN ENGINEER	HYDRAULICS ENGINEER
DOCUMENT NOT CONSIDERED FINAL UNLESS ALL SIGNATURES COMPLETED	
DRMP, INC. 5808 FARRINGTON PLACE RALEIGH, NC 27609 (919) 872-5115	
NC LICENSE NO. F-1524 www.drmp.com	

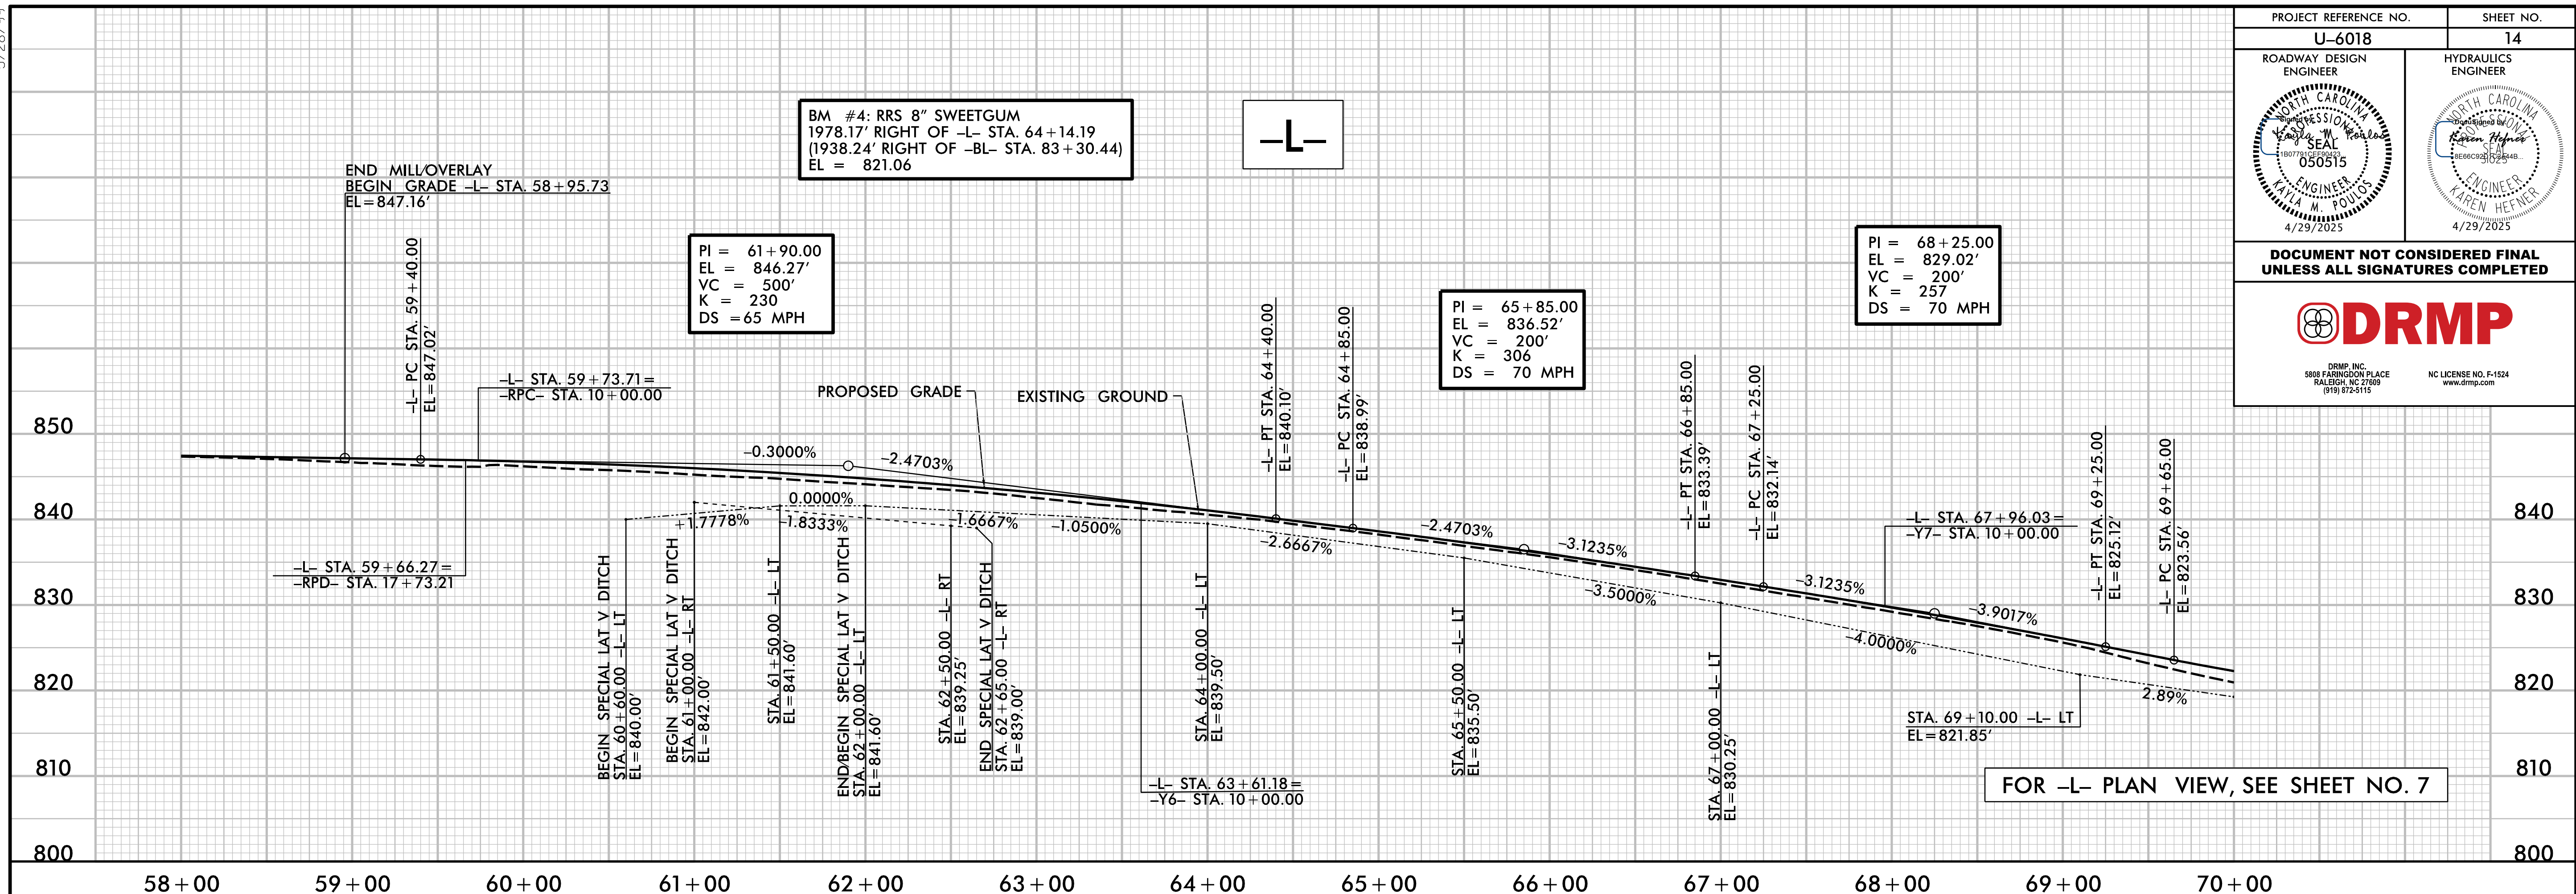

3/1/2025 U6018_Rdy_pf114.dgn User: ktoulou