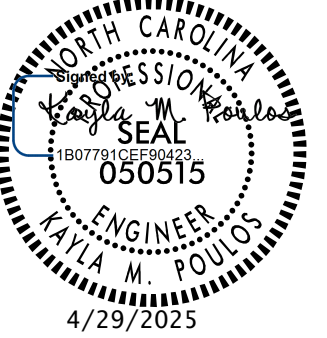
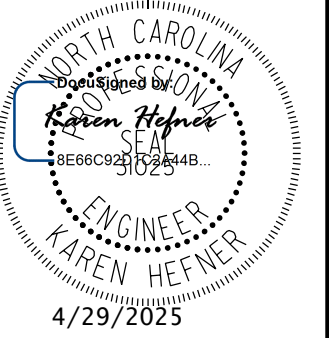

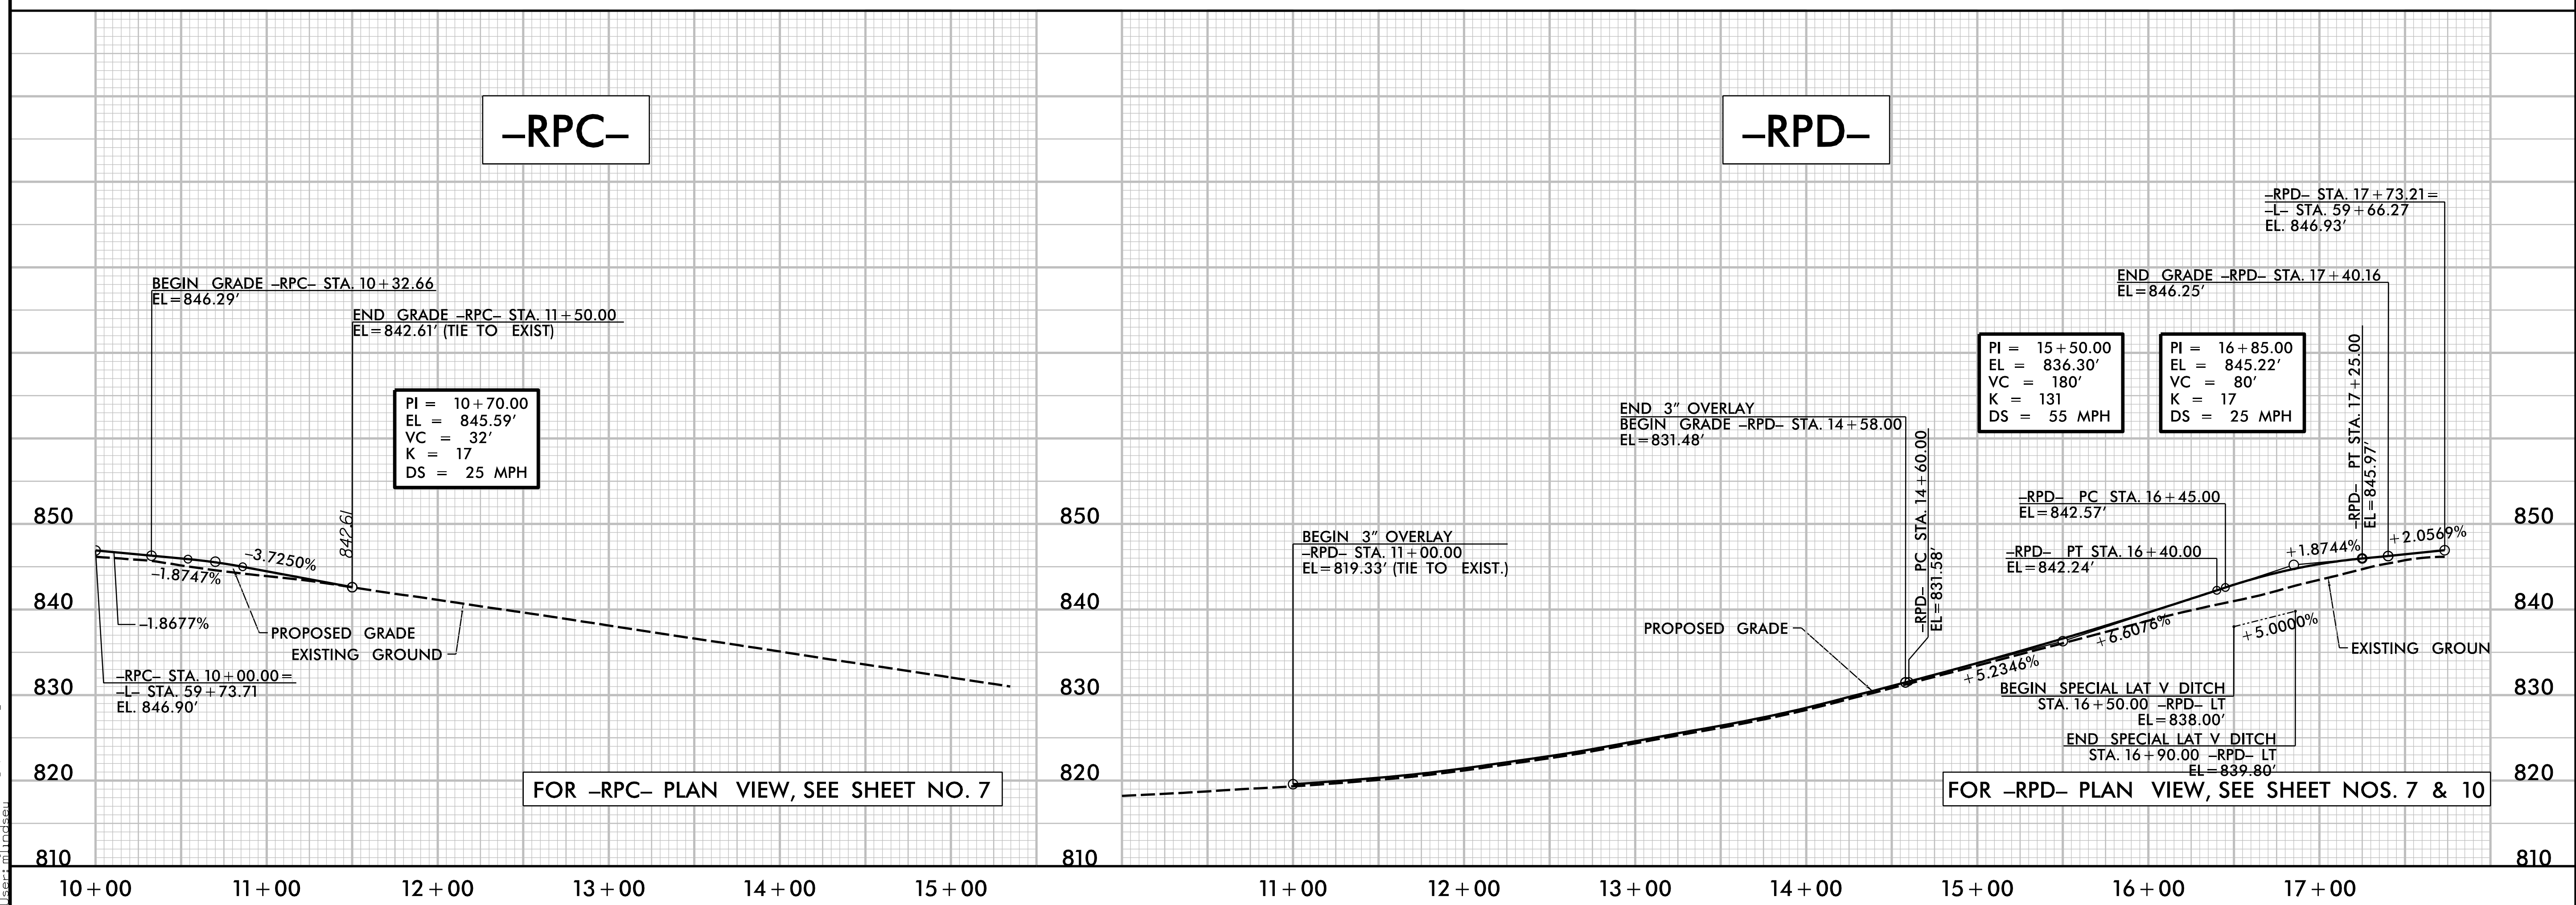
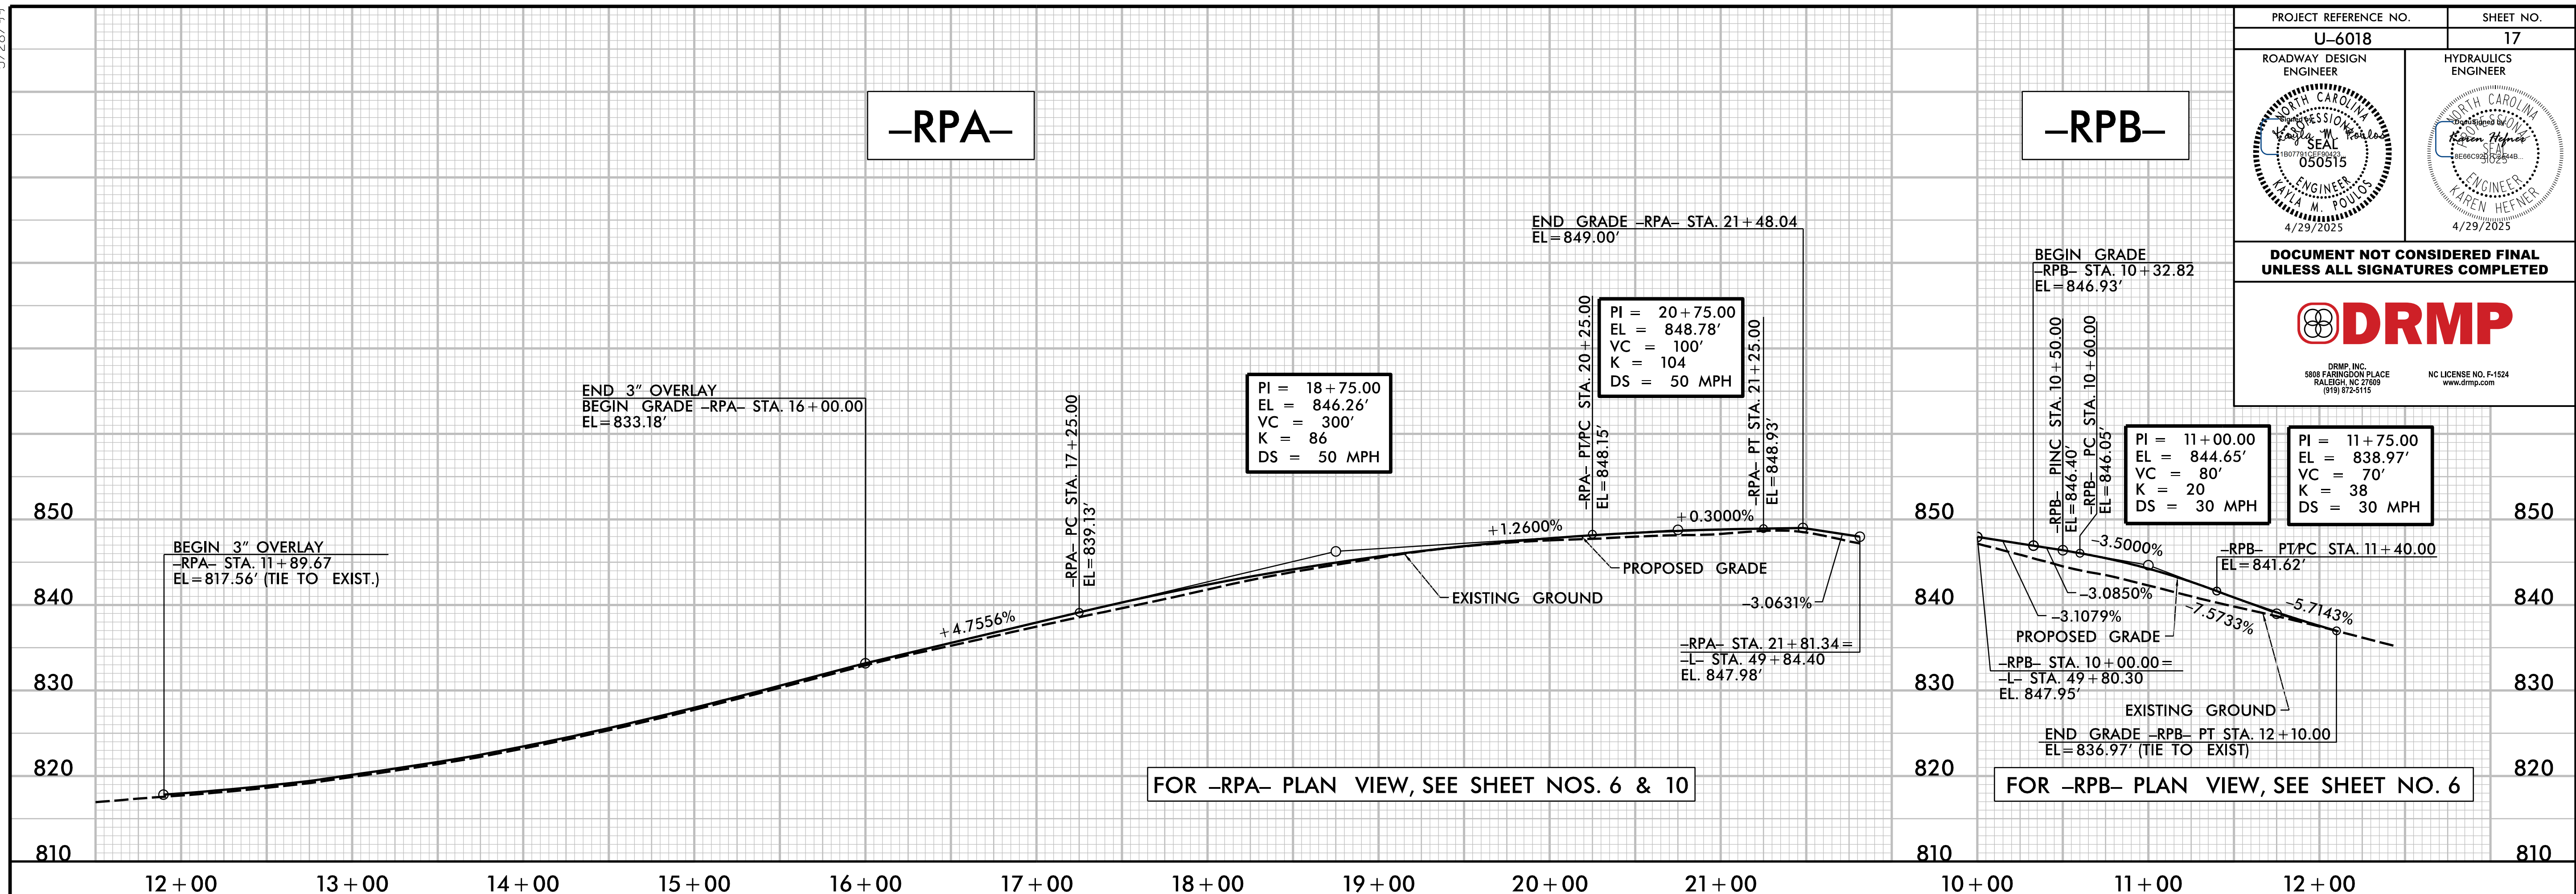


5/28/99

PROJECT REFERENCE NO. <b>U-6018</b>	SHEET NO. <b>17</b>
ROADWAY DESIGN ENGINEER 	HYDRAULICS ENGINEER 
<b>DOCUMENT NOT CONSIDERED FINAL UNLESS ALL SIGNATURES COMPLETED</b>	
 <b>DRMP INC.</b> 5808 FARRINGTON PLACE RALEIGH, NC 27609 (919) 872-5115 www.drmp.com NC LICENSE NO. F-1524	



2/17/2025 U-6018\_Rdy\_pf117.dgn User: jhudson