


SURVEY CONTROL SHEET
W/ EXISTING CENTERLINE ALIGNMENTS PRIOR TO CONSTRUCTION

PROJECT REFERENCE NO.
U-6018

SHEET NO.
RW02C-5

Location and Surveys

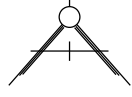

ALLIED ASSOCIATES, P.A.
4720 KESTER MILL ROAD
WINSTON SALEM, NC 27103
WWW.ALLIEDAPA.COM C-2198
(336)765-2377

PROJECT SURVEYOR



CLINTON B. OSBORNE

DocuSigned by:
Clinton B. Osborne
CA8F8B5B5F6449B

8/25/2022

DOCUMENT NOT CONSIDERED FINAL
UNLESS ALL SIGNATURES COMPLETED

EY4RAMPA POINT	N	E	BEARING	DIST	DELTA	D	L	T	R
PC	792651.686	1723571.631							
CURVE			S 64°04'34.0° W	189.61	05°19'38.0°(RT)	02°48'31.0°	189.67	94.91	2040.00
PCC	792568.795	1723401.104							
CURVE			S 73°48'41.8° W	520.04	14°08'37.8°(RT)	02°42'46.3°	521.36	262.01	2112.00
PT	792423.810	1722901.686							
LINE			S 80°53'00.7° W	175.48					
PC	792396.006	1722728.419							
CURVE			S 75°57'38.6° W	51.49	09°50'44.3°(LT)	19°05'54.9°	51.55	25.84	300.00
PT	792383.516	1722678.468							
LINE			S 71°02'16.4° W	15.35					
PC	792378.527	1722663.948							
CURVE			S 66°57'38.6° W	35.55	08°09'15.7°(LT)	22°55'05.9°	35.58	17.82	250.00
PCC	792364.614	1722631.234							
CURVE			S 44°18'31.4° W	152.09	37°08'58.6°(LT)	24°00'00.0°	154.79	80.23	238.73
PT	792255.779	1722524.993							
LINE			S 25°44'02.2° W	39.75					
POT	792219.971	1722507.734							

EY5 POINT	N	E	BEARING	DIST	DELTA	D	L	T	R
POT	791613.831	1723329.884							
LINE			S 01°18'38.1° W	173.23					
PC	791440.643	1723325.922							
CURVE			S 08°06'52.8° E	248.92	18°51'01.8°(LT)	07°32'20.1°	250.04	126.16	760.00
PT	791194.219	1723361.058							
LINE			S 17°32'23.7° E	190.67					
PC	791012.413	1723418.520							
CURVE			S 16°02'08.0° E	26.25	03°00'31.4°(RT)	11°27'33.0°	26.26	13.13	500.00
PT	790907.182	1723425.772							
LINE			S 14°31'52.4° E	115.02					
PC	790875.844	1723454.631							
CURVE			S 51°15'19.4° E	35.88	73°26'54.0°(LT)	190°59'09.4°	38.46	22.38	30.00
PT	790853.390	1723482.614							
LINE			S 87°58'46.4° E	20.57					
POT	790852.665	1723503.174							

EY4RAMPB POINT	N	E	BEARING	DIST	DELTA	D	L	T	R
POT	792001.096	1722397.717							
LINE			N 29°14'02.2° E	10.51					
PC	792010.264	1722402.848							
CURVE			N 27°41'50.7° E	80.44	03°04'22.8°(LT)	03°49'11.0°	80.45	40.24	1500.00
PT	792081.488	1722440.238							
LINE			N 26°09'39.3° E	71.78					
PC	792145.919	1722471.887							
CURVE			N 25°56'50.7° E	37.26	00°25'37.2°(LT)	01°08'45.3°	37.26	18.63	5000.00
PT	792179.425	1722488.191							
LINE			N 25°44'02.2° E	45.01					
POT	792219.971	1722507.734							

EY6 POINT	N	E	BEARING	DIST	DELTA	D	L	T	R
POT	791832.975	1723833.165							
LINE			S 25°47'00.0° W	342.26					
PC	791524.791	1723684.294							
CURVE			S 17°02'09.6° W	541.39	17°29'40.7°(LT)	03°13'07.9°	543.50	273.88	1780.00
PT	791007.152	1723525.680							
LINE			S 08°17'19.3° W	902.77					
PC	790113.810	1723395.536							
CURVE			S 07°11'38.2° W	229.27	02°11'22.1°(LT)	00°57'17.7°	229.28	114.65	6000.00
PT	789886.347	1723366.825							

EY4RAMPC POINT	N	E	BEARING	DIST	DELTA	D	L	T	R
POT	791736.410	1722999.659							
LINE			N 81°47'00.7° E	234.95					
PC	791769.988	1723232.200							
CURVE			N 75°44'48.8° E	63.10	12°04'23.8°(LT)	19°05'54.9°	63.22	31.73	300.00
PT	791785.523	1723293.357							
LINE			N 69°42'36.9° E	10.78					
PC	791789.263	1723303.472							
CURVE			N 66°44'48.8° E	25.85	05°55'36.2°(LT)	22°55'05.9°	25.86	12.94	250.00
PCC	791799.468	1723327.221							
CURVE			N 45°12'30.7° E	152.09	37°09'00.0°(LT)	24°00'00.0°	154.79	80.23	238.73
PT	791906.623	1723435.159							
LINE			N 26°38'00.7° E	43.33					
POT	791945.355	1723454.583							

EY7 POINT	N	E	BEARING	DIST	DELTA	D	L	T	R
POT	791709.230	1724250.032							
LINE			S 13°39'03.4° W	221.28					
PC	791494.205	1724197.810							
CURVE			S 12°39'29.5° W	34.65	01°59'07.9°(LT)	05°43'46.5°	34.65	17.33	1000.00
PT	791460.395	1724190.216							
LINE			S 11°39'55.6° W	386.12					
POT	791082.246	1724112.143							

EY4RAMPD POINT	N	E	BEARING	DIST	DELTA	D	L	T	R
POT	792532.640	1723937.248							
LINE			S 55°08'55.9° W	100.00					
PC	792475.495	1723855.184							
CURVE			S 42°48'46.2° W	414.47	24°40'19.4°(LT)	05°54'24.4°	417.69	212.13	970.00
PT	792171.449	1723573.508							
LINE			S 38°28'36.5° W	11.20					
PC	792161.800	1723567.830							
CURVE			S 28°50'00.3° W	86.04	03°17'12.3°(LT)	03°49'11.0°	86.05	43.04	1500.00
PT	792086.431	1723526.338							
LINE			S 27°11'24.2° W	68.28					
PC	792025.694	1723495.136							
CURVE			S 26°54'42.4° W	48.56	00°33'23.4°(LT)	01°08'45.3°	48.56	24.28	5000.00
PT	791982.389	1723473.155							
LINE			S 26°38'00.7° W	41.43					
POT	791945.355	1723454.583							

EY8 POINT	N	E	BEARING	DIST	DELTA	D	L	T	R
POT	792185.085	1725021.844							
LINE			S 58°27'33.5° W	67.63					
PC	792149.708	1724964.207							
CURVE			S 54°03'38.7° W	168.73	08°47'49.5°(LT)	05°12'31.3°	168.89	84.61	1100.00
PCC	792050.678	1724827.600							
CURVE			S 45°57'46.4° W	64.52	07°23'55.1°(LT)	11°27'33.0°	64.57	32.33	500.00
PCC	792005.829	1724781.217							
CURVE			S 38°23'37.9° W	121.48	07°44'22.0°(LT)	06°21'58.3°	121.57	60.88	900.00
PCC	791910.619	1724705.771							
CURVE			S 31°03'57.2° W	150.80	06°54'59.4°(LT)	04°35'01.2°	150.89	75.54	1250.00
PT	791781.445	1724627.953							
LINE			S 27°36'27.5° W	180.13					
POT	791621.825	1724544.478							

NOTES:

1. PROJECT CONTROL WAS ESTABLISHED USING GNSS, THE GLOBAL NAVIGATION SATELLITE SYSTEM.
2. THE SURVEY CONTROL DATA FOR THIS PROJECT HAS BEEN COMPILED FROM VARIOUS SOURCES. IF FURTHER INFORMATION REGARDING PROJECT CONTROL IS NEEDED, PLEASE CONTACT THE LOCATION AND SURVEYS UNIT.