

RIGHT OF WAY CONTROL SHEET

ROW MARKER PERMANENT EASEMENT-E				
ALIGN	STATION	OFFSET	NORTH	EAST
L	26+00.00	31.63	792245.1191	1720133.3167
L	26+00.00	55.00	792221.7485	1720133.5432
L	26+00.00	-35.00	792311.7442	1720132.6709
L	26+00.00	-29.23	792305.9750	1720132.7268
L	26+15.00	55.00	792221.8939	1720148.5425
L	26+15.00	31.64	792245.2523	1720148.3161
L	26+70.00	-65.00	792342.4213	1720202.3768
L	26+98.00	54.00	792223.6983	1720231.5289
L	27+25.00	-65.00	792342.9545	1720257.3742
L	27+25.00	-50.00	792327.9552	1720257.5196
L	28+00.00	-75.00	792353.6810	1720332.2738
L	28+10.00	-68.00	792346.7782	1720342.3411
L	28+10.00	-75.00	792353.7779	1720342.2733
L	28+43.00	67.00	792212.1044	1720376.6481
L	28+43.00	75.00	792204.1048	1720376.7257
L	28+53.00	75.00	792204.2017	1720386.7252
L	28+53.00	68.00	792211.2014	1720386.6574
L	31+49.11	-68.00	792350.0652	1720681.4305
L	32+65.00	74.00	792209.1952	1720798.6962
L	32+68.00	-76.00	792359.2172	1720800.2421
L	32+68.00	-66.80	792350.0161	1720800.3313
L	32+94.00	-76.00	792359.4692	1720826.2409
L	33+15.00	50.00	792233.6787	1720848.4612
L	33+20.00	-68.00	792351.7216	1720852.3172
L	34+13.00	76.00	792208.6298	1720946.7086
L	34+13.00	86.00	792198.6303	1720946.8055
L	34+22.00	86.00	792198.7176	1720955.8051
L	34+50.00	77.00	792207.9885	1720983.7166
L	35+50.00	-68.00	792353.9510	1721082.3064
L	37+36.00	-70.00	792357.7538	1721268.2782
L	37+68.00	92.00	792196.0716	1721301.8470
L	37+70.00	82.00	792206.0905	1721303.7500
L	37+77.00	93.00	792195.1589	1721310.8563
L	37+80.00	82.00	792206.1875	1721313.7495
L	37+94.00	82.00	792206.3232	1721327.7489
L	64+32.24	77.00	791738.9371	1723879.3737
L	64+60.00	63.03	791744.4264	1723909.9611
L	64+60.00	77.00	791731.0372	1723905.9866
L	67+00.00	77.00	791662.7399	1724136.0637
**** L	67+00.00	59.83	791679.1955	1724140.9485
L	67+15.00	59.87	791674.8914	1724155.3178
L	67+15.00	77.00	791658.4713	1724150.4436
L	67+67.19	77.00	791643.6187	1724200.4784
L	68+18.00	-74.78	791774.6622	1724292.3765
L	68+18.00	-90.00	791789.2557	1724296.7085
L	68+27.18	72.00	791631.3403	1724259.4117
L	69+50.00	50.00	791617.4805	1724383.4108
L	69+50.00	72.00	791596.3901	1724377.1503
L	69+50.00	80.00	791588.7209	1724374.8737
L	69+90.96	-90.00	791740.0369	1724462.5150
L	70+50.00	-111.81	791744.1436	1724525.3230
L	71+48.00	71.24	791540.7735	1724567.1802
L	72+25.00	-102.00	791684.9388	1724690.2958
L	72+50.00	80.00	791503.3493	1724662.4701
L	72+59.00	165.00	791419.3025	1724646.9094
L	72+60.00	110.00	791471.7439	1724663.5195
L	72+65.00	71.00	791507.7086	1724679.4111
L	72+85.00	142.00	791433.9527	1724678.3795
L	73+50.00	50.00	791503.6517	1724766.8727
L	73+50.00	70.00	791484.4786	1724761.1813
L	74+75.00	50.00	791468.0802	1724886.7045
L	74+75.00	67.91	791450.9155	1724881.6093
L	74+90.00	67.65	791446.8879	1724896.0606
L	74+90.00	50.00	791463.8117	1724901.0844
L	77+08.00	64.00	791388.3538	1725106.0871
L	77+08.00	75.00	791377.8086	1725102.9568
L	77+18.00	75.00	791374.9629	1725112.5433
L	77+18.00	64.00	791385.5081	1725115.6736
L	77+18.00	-50.00	791494.7947	1725148.1148
L	78+32.00	-48.00	791460.4362	1725256.8323
L	78+32.00	-30.34	791443.5100	1725251.8079
L	78+38.00	45.00	791369.5739	1725236.1190
L	78+41.00	-48.00	791457.8750	1725265.4602
L	78+41.00	-30.35	791440.9530	1725260.4370
L	78+48.00	29.73	791381.3621	1725250.0496
L	78+48.00	45.00	791366.7281	1725245.7056

MARKER EXCEPTIONS:
**** = REBAR SET WITHOUT CAP

ROW MARKER PERMANENT EASEMENT-E				
ALIGN	STATION	OFFSET	NORTH	EAST
DR1	11+05.00	51.00	792169.7407	1721341.3976
DR1	11+15.00	35.00	792165.5475	1721359.7937
** DR1	11+15.00	-21.35	792184.0477	1721413.0244

MARKER EXCEPTIONS:
** = MAG NAIL SET

ROW MARKER PERMANENT EASEMENT-E				
ALIGN	STATION	OFFSET	NORTH	EAST
Y3REV	15+86.72	50.00	793289.8904	1722593.2509
Y3REV	15+87.17	29.42	793288.3374	1722613.7780
Y3REV	17+10.00	-30.35	793162.4680	1722666.8474
Y3REV	17+10.00	-62.00	793160.7648	1722698.4556
Y3REV	17+22.00	-30.41	793150.4822	1722666.2609
Y3REV	17+22.00	-62.00	793148.7822	1722697.8100
Y3REV	17+22.67	55.00	793154.4084	1722580.9434
Y3REV	18+80.00	70.00	793036.3904	1722531.1268
Y3REV	18+80.00	60.00	793031.4514	1722539.8220
Y3REV	19+00.00	55.00	793014.6566	1722535.4657
Y3REV	19+00.00	70.00	793022.8190	1722522.8810
Y3REV	19+35.00	-44.14	792928.6956	1722595.4578
Y3REV	19+71.00	30.00	792950.7994	1722515.8191
Y3REV	20+45.00	-60.00	792832.7528	1722511.8509
Y3REV	20+45.00	-70.00	792824.3280	1722517.2383
Y3REV	20+56.00	-60.00	792825.9585	1722500.8375
Y3REV	20+56.00	-70.00	792817.3639	1722505.9495
Y3REV	21+00.00	-30.00	792829.9920	1722442.8815
Y3REV	21+00.00	-53.00	792808.8724	1722451.9899
Y3REV	21+90.00	-60.00	792773.7949	1722353.1502
Y3REV	21+90.00	-75.00	792758.9469	1722355.2800
Y3REV	22+00.00	-75.00	792757.3917	1722343.1740
Y3REV	22+00.00	-62.00	792770.3087	1722341.7074
Y3REV	25+00.00	-60.00	792762.1186	1722036.6276
Y3REV	25+00.00	-30.00	792792.1063	1722035.7665
Y3REV	25+85.00	30.00	792849.6415	1721949.0791
Y3REV	25+85.00	55.00	792874.6312	1721948.3615
Y3REV	26+30.00	55.00	792873.3394	1721903.3800
Y3REV	26+30.00	30.00	792848.3497	1721904.0977
Y3REV	27+00.00	-60.00	792756.3774	1721836.7101
Y3REV	27+85.00	30.00	792843.9003	1721749.1615
Y3REV	27+85.00	80.00	792893.8797	1721747.7262
Y3REV	28+20.00	80.00	792892.8750	1721712.7407
Y3REV	28+20.00	30.00	792842.8956	1721714.1760
Y3REV	29+40.00	-45.00	792748.9929	1721613.4728
Y3REV	30+20.00	30.00	792779.3306	1721509.9368
Y3REV	30+65.00	-30.00	792704.4656	1721511.1767
Y3REV	30+70.00	75.00	792778.8336	1721436.8650
Y3REV	30+70.00	90.00	792789.8940	1721426.7325
Y3REV	30+80.00	90.00	792781.2150	1721417.5340
Y3REV	30+80.00	80.00	792774.0433	1721424.5030
Y3REV	32+40.00	80.00	792608.5908	1721319.7450
Y3REV	32+40.00	90.00	792611.8232	1721310.2818
Y3REV	32+50.00	90.00	792599.7967	1721306.3704
Y3REV	32+50.00	80.00	792596.8439	1721315.9245
Y3REV	33+50.00	30.00	792475.6962	1721347.1026
Y3REV	33+50.00	65.00	792476.8070	1721312.1203
Y3REV	33+80.00	65.00	792446.8221	1721311.1682
Y3REV	34+25.00	-30.00	792398.8297	1721404.6921
Y3REV	34+31.50	-63.00	792391.2900	1721437.4694
Y3REV	34+40.00	56.00	792386.5667	1721318.2594
Y3REV	34+40.00	30.00	792385.7415	1721344.2463

PERMANENT EASEMENT MARKER NOTES:

1. UNLESS OTHERWISE NOTED, ALL ROW MARKERS AND CONTROL ACCESS MARKERS HAVE BEEN SET AS REBAR WITH ALUMINUM CAP
2. ANY MARKER EXCEPTIONS ARE LISTED BELOW THEIR RESPECTIVE TABLE

NOTES:

1. IF FURTHER INFORMATION REGARDING PROJECT CONTROL IS NEEDED PLEASE CONTACT THE LOCATION AND SURVEYS UNIT.
2. PROJECT CONTROL WAS ESTABLISHED USING GNSS, THE GLOBAL NAVIGATION SATELLITE SYSTEM.
3. RIGHT OF WAY MONUMENTATION ESTABLISHED JUNE 2021 TO AUGUST 2022.


PROJECT REFERENCE NO.

U-6018

SHEET NO.

RW03E-2

Location and Surveys

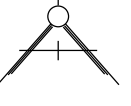

ALLIED ASSOCIATES, P.A.
4720 KESTER MILL ROAD
WINSTON SALEM, NC 27103
WWW.ALLIEDAPA.COM C-2198
(336)765-2377


PROJECT SURVEYOR



DOCUMENT NOT CONSIDERED FINAL
UNLESS ALL SIGNATURES COMPLETED

I, Clinton B. Osborne, PLS, certify that the right of way and permanent easement monumentation for this project shown herein was completed under my direct and responsible charge from an actual survey made under my supervision; that all horizontal closures had a minimum ratio of precision of 1:10,000 (Class A). Field work was performed from June 2021 to August 2022, and all coordinates are based on NAD83/2011. That this survey was performed to meet the requirements of 21NCAC 56.1600 as applicable.

This 29th day of May, 2024.

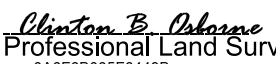DocuSigned by:

Professional Land Surveyor L-3834
040F8B0505F6448B