

RIGHT OF WAY CONTROL SHEET

ROW MARKER PERMANENT EASEMENT-E				
ALIGN	STATION	OFFSET	NORTH	EAST
Y5	15+78.00	-30.00	791055.7295	1723436.2925
Y5	15+85.00	-62.00	791058.6988	1723468.9143

ROW MARKER PERMANENT EASEMENT-E				
ALIGN	STATION	OFFSET	NORTH	EAST
Y6	18+00.00	-49.25	791082.2472	1723588.4216
Y6	18+00.00	-60.00	791080.1873	1723598.9704
Y6	18+65.00	-50.04	791019.8879	1723578.2181
Y6	18+65.00	-66.00	791017.4024	1723593.9879
Y6	19+60.00	113.22	790950.0102	1723402.9407
Y6	19+90.00	-66.00	790894.4871	1723575.9635
Y6	20+07.00	118.00	790904.1903	1723391.4347
Y6	20+07.00	126.00	790905.3435	1723383.5183
Y6	20+17.00	118.00	790894.2947	1723389.9931
Y6	20+17.00	126.00	790895.4480	1723382.0767
Y6	22+00.00	-60.00	790687.5457	1723539.7524
Y6	22+00.00	-50.24	790688.9532	1723530.0909
Y6	22+16.00	99.00	790694.6344	1723380.1067
Y6	22+20.50	108.50	790691.5509	1723370.0572
Y6	22+24.00	95.00	790686.1413	1723382.9116
Y6	22+28.50	104.50	790683.0578	1723372.8621
Y6	22+92.00	53.96	790612.9354	1723413.7187

ROW MARKER PERMANENT EASEMENT-E				
ALIGN	STATION	OFFSET	NORTH	EAST
Y8	13+10.00	45.00	792032.3386	1724741.5668
Y8	13+10.00	30.00	792021.8280	1724752.2685
* Y8	13+27.03	-56.00	791950.2007	1724802.7123
*** Y8	13+27.67	-31.50	791966.5186	1724784.4228
Y8	14+00.00	50.00	791963.4844	1724674.9972
Y8	15+00.00	50.00	791876.2086	1724616.1772
Y8	15+45.00	-72.00	791774.0612	1724696.6440
Y8	15+88.00	30.00	791790.7385	1724587.2142
Y8	15+96.00	60.00	791799.6048	1724557.4588
Y8	15+98.00	30.00	791782.2143	1724581.9857
Y8	16+08.00	58.00	791788.3300	1724552.8893

MARKER EXCEPTIONS:
* = POINT NOT SET (FELL UNDER WOOD FENCE)
*** = EXISTING IRON PIN

ROW MARKER PERMANENT EASEMENT-E				
ALIGN	STATION	OFFSET	NORTH	EAST
Y9	11+10.00	58.94	791545.9528	1724428.9491
Y9	11+50.00	65.00	791510.6232	1724409.2367
Y9	12+85.00	55.00	791369.6451	1724378.3286
Y9	14+19.32	50.00	791235.1075	1724358.8705
Y9	14+54.00	-110.00	791172.6738	1724510.2140
Y9	14+85.00	-30.00	791156.3117	1724425.9924
Y9	14+97.00	-132.00	791126.4606	1724524.2620
Y9	15+16.00	-50.00	791122.2631	1724440.1943
Y9	16+25.00	-50.00	791014.9815	1724420.9159
Y9	17+00.00	50.00	790971.4294	1724304.3759
Y9	17+50.00	45.00	790930.8775	1724289.2980
Y9	18+65.00	-50.00	790782.4205	1724284.5475
Y9	18+65.00	-30.00	790797.8766	1724271.8547
Y9	19+05.00	45.00	790835.4383	1724196.2035
Y9	19+05.00	30.00	790822.8097	1724204.2950
Y9	20+45.00	45.00	790792.4966	1724083.4923
Y9	20+45.00	30.00	790777.6838	1724085.8544
Y9	21+44.31	45.00	790791.4588	1723997.6407
Y9	21+44.31	45.00	790791.4588	1723997.6407
Y9	22+50.00	-75.00	790686.6492	1723876.8688
Y9	22+50.00	-30.00	790731.2461	1723882.8786
Y9	22+50.00	62.00	790822.4220	1723895.1654
Y9	23+70.00	-75.00	790702.6755	1723757.9438
Y9	23+70.00	-100.00	790677.8994	1723754.6049
Y9	24+00.00	80.00	790860.2935	1723748.9131
Y9	24+00.00	-105.00	790676.9508	1723724.2059
Y9	24+50.00	-95.00	790693.5388	1723675.9894
Y9	25+50.00	-72.00	790729.6880	1723579.9569

PERMANENT EASEMENT MARKER NOTES:

1. UNLESS OTHERWISE NOTED, ALL ROW MARKERS AND CONTROL ACCESS MARKERS HAVE BEEN SET AS REBAR WITH ALUMINUM CAP
2. ANY MARKER EXCEPTIONS ARE LISTED BELOW THEIR RESPECTIVE TABLE

NOTES:

1. IF FURTHER INFORMATION REGARDING PROJECT CONTROL IS NEEDED PLEASE CONTACT THE LOCATION AND SURVEYS UNIT.
2. PROJECT CONTROL WAS ESTABLISHED USING GNSS, THE GLOBAL NAVIGATION SATELLITE SYSTEM.
3. RIGHT OF WAY MONUMENTATION ESTABLISHED JUNE 2021 TO OCTOBER 2021 .


PROJECT REFERENCE NO.

U-6018

SHEET NO.


RW03E-3

Location and Surveys

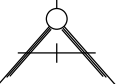

ALLIED ASSOCIATES, P.A.
4720 KESTER MILL ROAD
WINSTON SALEM, NC 27103
WWW.ALLIEDAPA.COM C-2198
(336)765-2377

PROJECT SURVEYOR

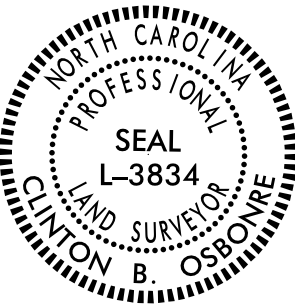

DOCUMENT NOT CONSIDERED FINAL
UNLESS ALL SIGNATURES COMPLETED

I, Clinton B. Osborne, PLS, certify that the right of way and permanent easement monumentation for this project shown herein was completed under my direct and responsible charge from an actual survey made under my supervision; that all horizontal closures had a minimum ratio of precision of 1:10,000 (Class A). Field work was performed from June 2021 to October 2021, and all coordinates are based on NAD83/2011; That this survey was performed to meet the requirements of 21NCAC 56.1600 as applicable.

This 25th day of August, 2022.

DocuSigned by:


0A6F8B05F0449B...

Professional Land Surveyor L-3834