


6/2/2024

29 MAY 2024 09:53
C:\Users\clb\OneDrive\Documents\6018_1s_rw04.dgn
clb

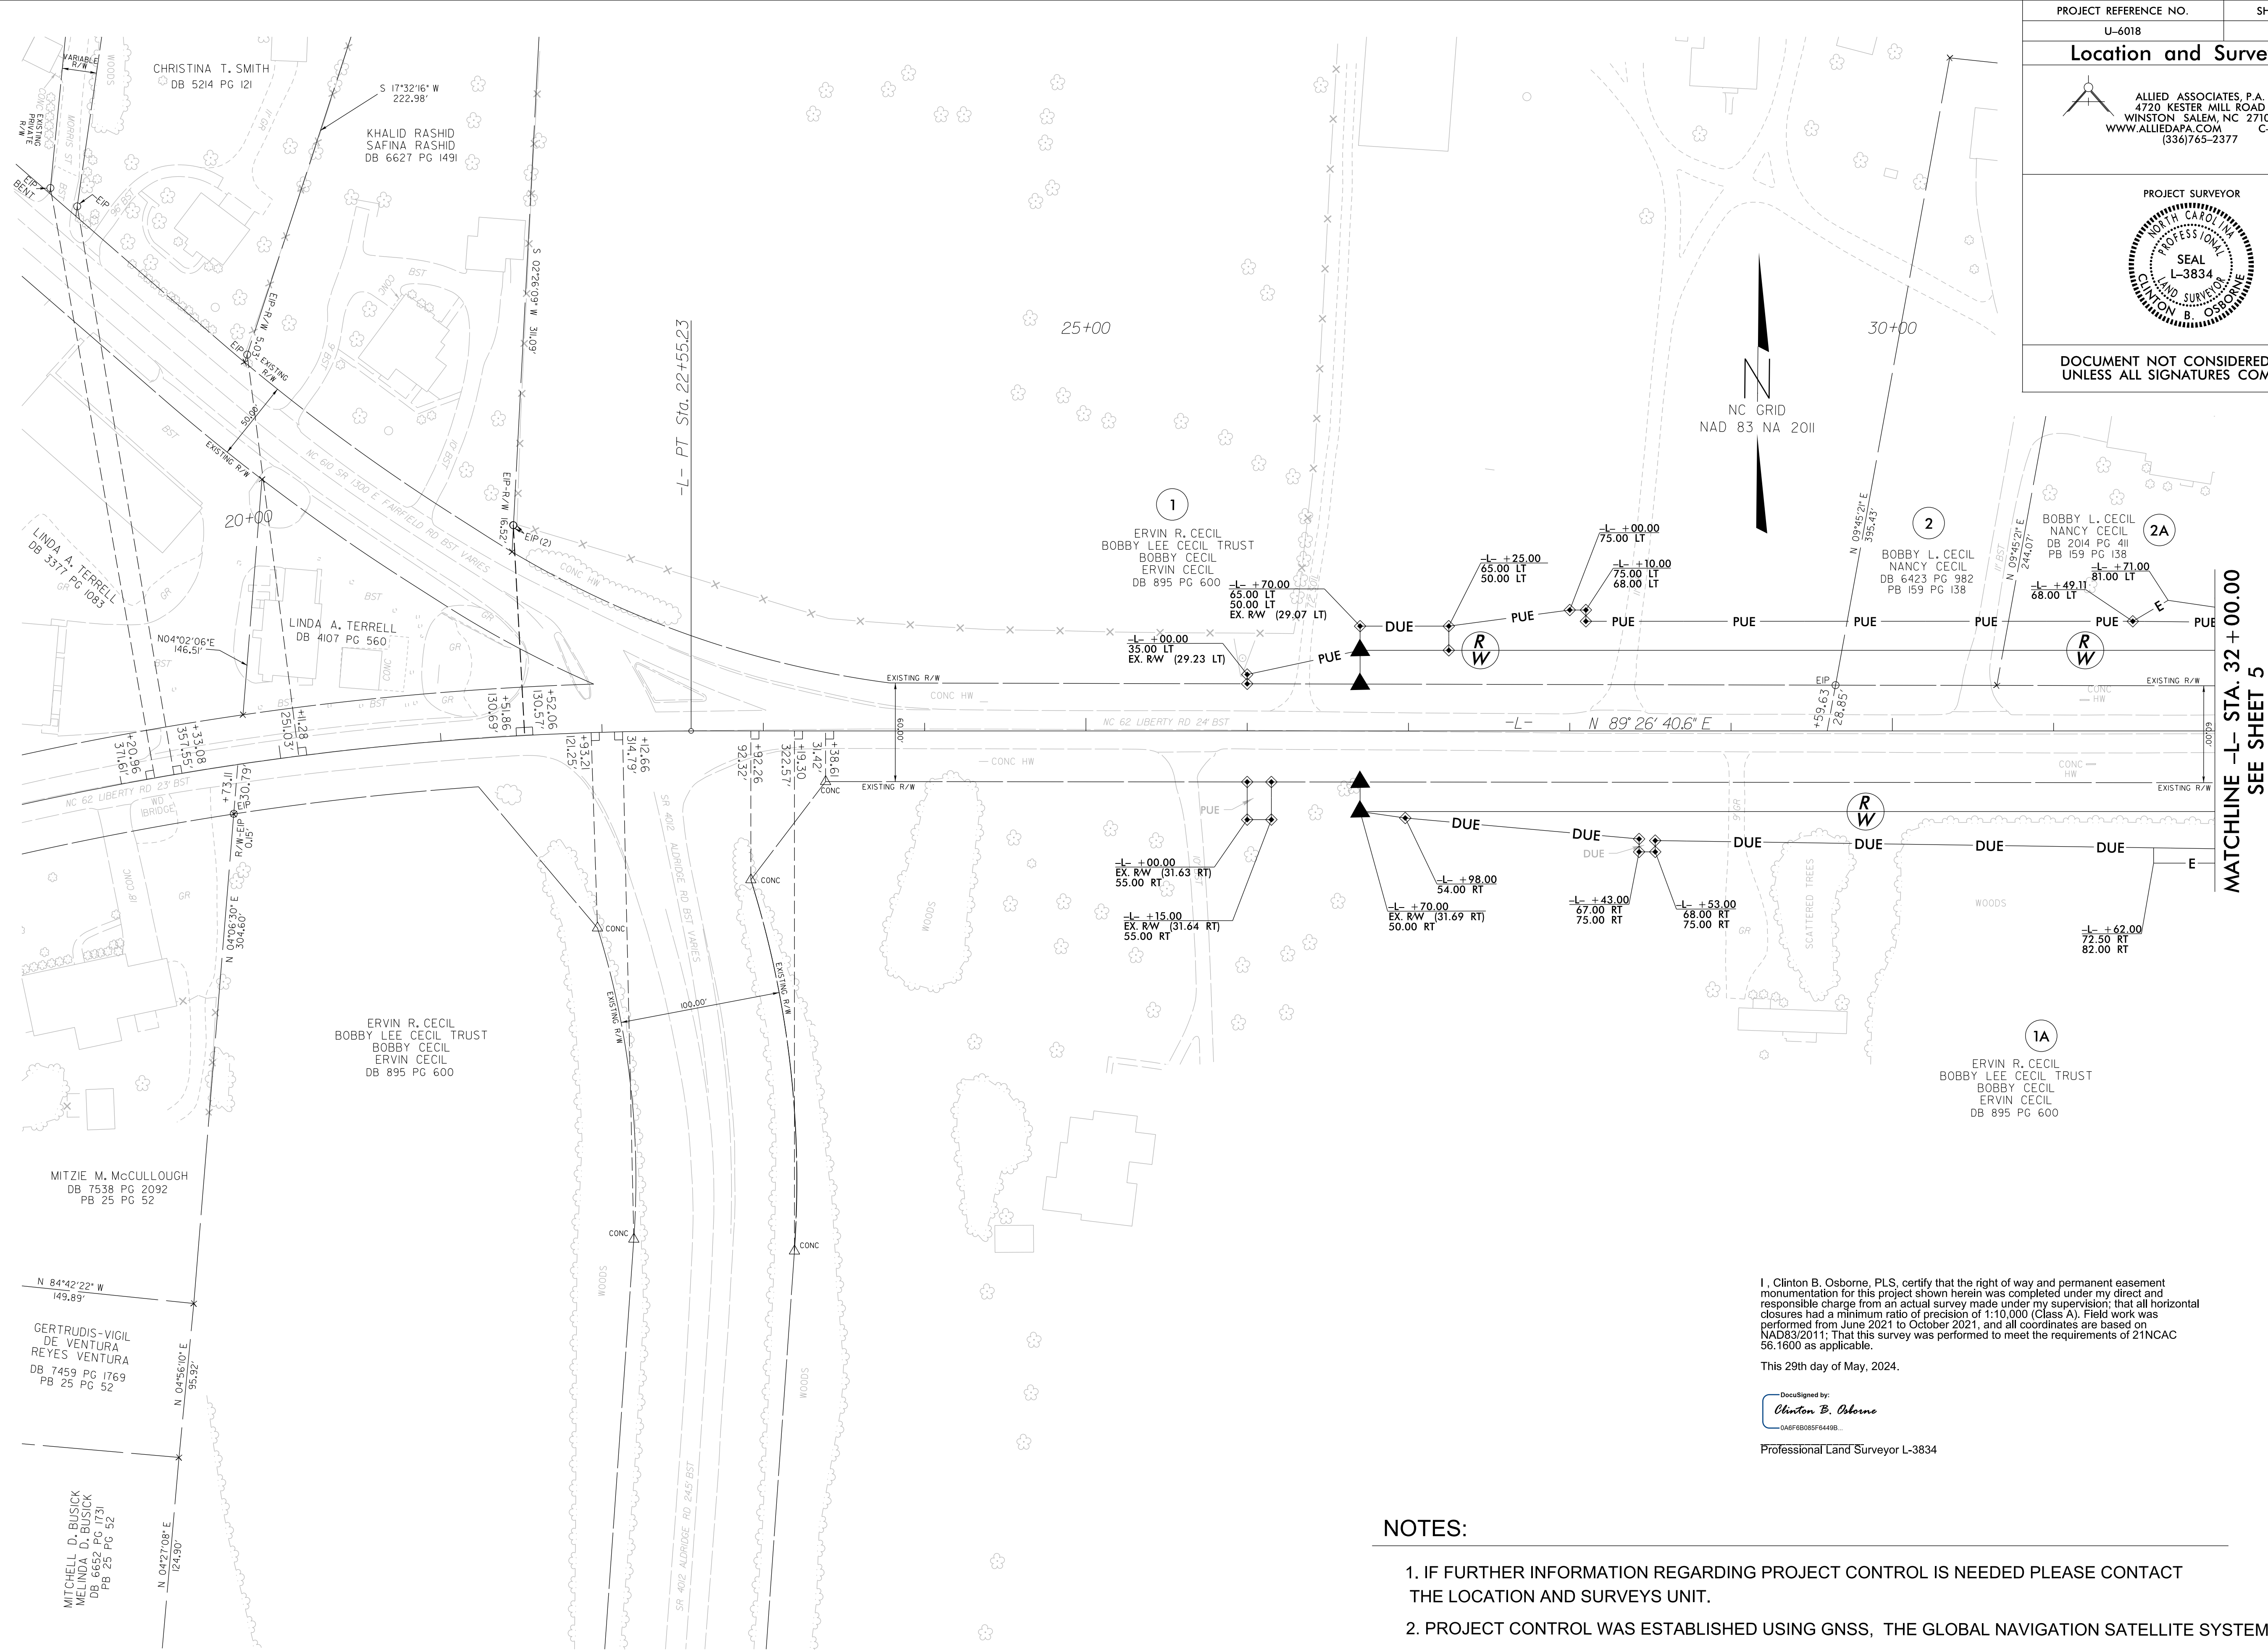

I, Clinton B. Osborne, PLS, certify that the right of way and permanent easement monumentation for this project shown herein was completed under my direct and responsible charge from an actual survey made under my supervision; that all horizontal closures had a minimum ratio of precision of 1:10,000 (Class A). Field work was performed from June 2021 to October 2021, and all coordinates are based on NAD83/2011; That this survey was performed to meet the requirements of 21NCAC 56.1600 as applicable.

This 29th day of May, 2024.

DocuSigned by:
Clinton B. Osborne
046F6B085F0449B...

Professional Land Surveyor L-3834

NOTES:

1. IF FURTHER INFORMATION REGARDING PROJECT CONTROL IS NEEDED PLEASE CONTACT THE LOCATION AND SURVEYS UNIT.
2. PROJECT CONTROL WAS ESTABLISHED USING GNSS, THE GLOBAL NAVIGATION SATELLITE SYSTEM.
3. RIGHT OF WAY MONUMENTATION ESTABLISHED JUNE 2021 TO OCTOBER 2021.