


6/2/19

25-AUG-2022 15:17
P:\P\220618\220618\6018_1.s_rw03.dgn
25-AUG-2022 15:17
P:\P\220618\220618\6018_1.s_rw03.dgn

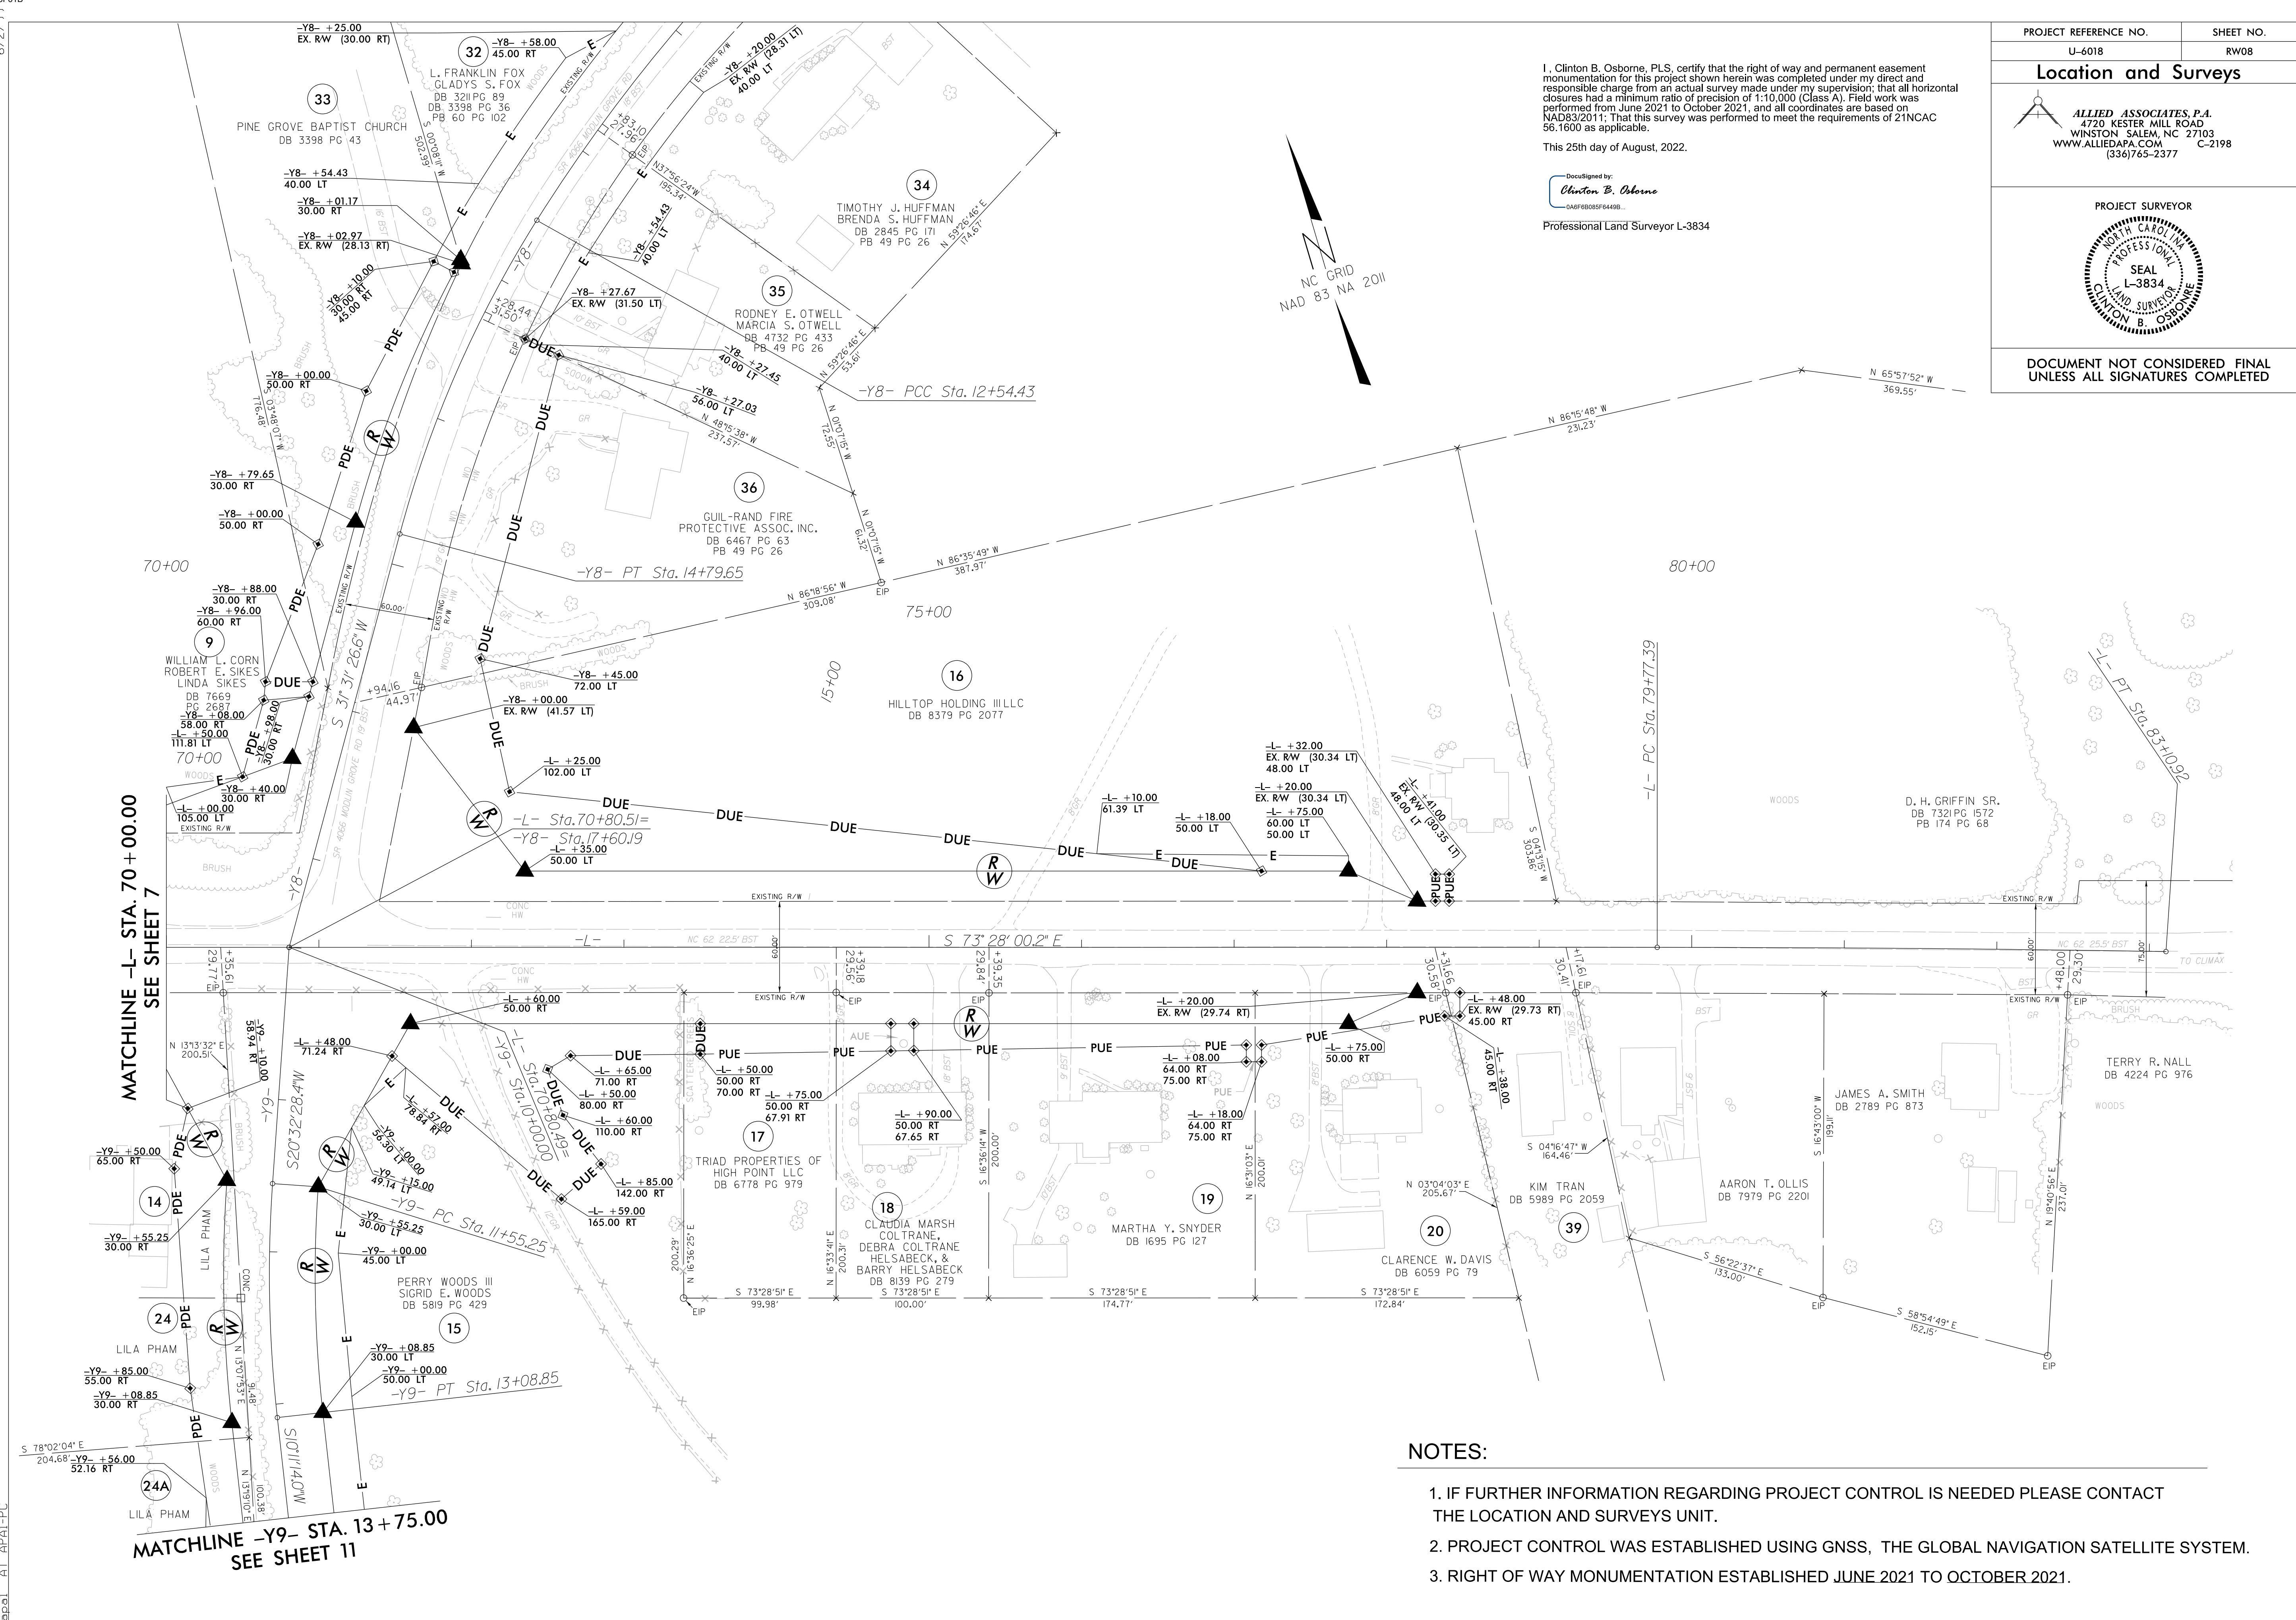


I, Clinton B. Osborne, PLS, certify that the right of way and permanent easement monumentation for this project shown herein was completed under my direct and responsible charge from an actual survey made under my supervision; that all horizontal closures had a minimum ratio of precision of 1:10,000 (Class A). Field work was performed from June 2021 to October 2021, and all coordinates are based on NAD83/2011. That this survey was performed to meet the requirements of 21NCAC 56.1600 as applicable.

This 25th day of August, 2022.

DocuSigned by:
Clinton B. Osborne
0A6F8B085F6449B

Professional Land Surveyor L-3834

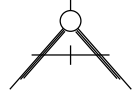PROJECT REFERENCE NO.	SHEET NO.
U-6018	RW08
Location and Surveys	
 ALLIED ASSOCIATES, P.A. 4720 KESTER MILL ROAD WINSTON SALEM, NC 27103 WWW.ALLIEDAPA.COM C-2198 (336)765-2377	
PROJECT SURVEYOR	
	
DOCUMENT NOT CONSIDERED FINAL UNLESS ALL SIGNATURES COMPLETED	

NOTES:

1. IF FURTHER INFORMATION REGARDING PROJECT CONTROL IS NEEDED PLEASE CONTACT THE LOCATION AND SURVEYS UNIT.
2. PROJECT CONTROL WAS ESTABLISHED USING GNSS, THE GLOBAL NAVIGATION SATELLITE SYSTEM.
3. RIGHT OF WAY MONUMENTATION ESTABLISHED JUNE 2021 TO OCTOBER 2021.