


TIP NO.	SHEET NO.
U - 6018	PMP - 2
APPROVED: Signed by: Kayla M. Paulos 180791CEFF80423...	
DATE: 4/29/2025	
SEAL	
Professional Engineer Seal NORTH CAROLINA SEAL 050515 KAYLA M. PAULOS	
DOCUMENT NOT CONSIDERED FINAL UNLESS ALL SIGNATURES COMPLETED	
 DRMP, INC. 5808 FARMINGTON PLACE RALEIGH, NC 27609 (919) 872-5115 NC LICENSE NO. F-1524 www.drmp.com	

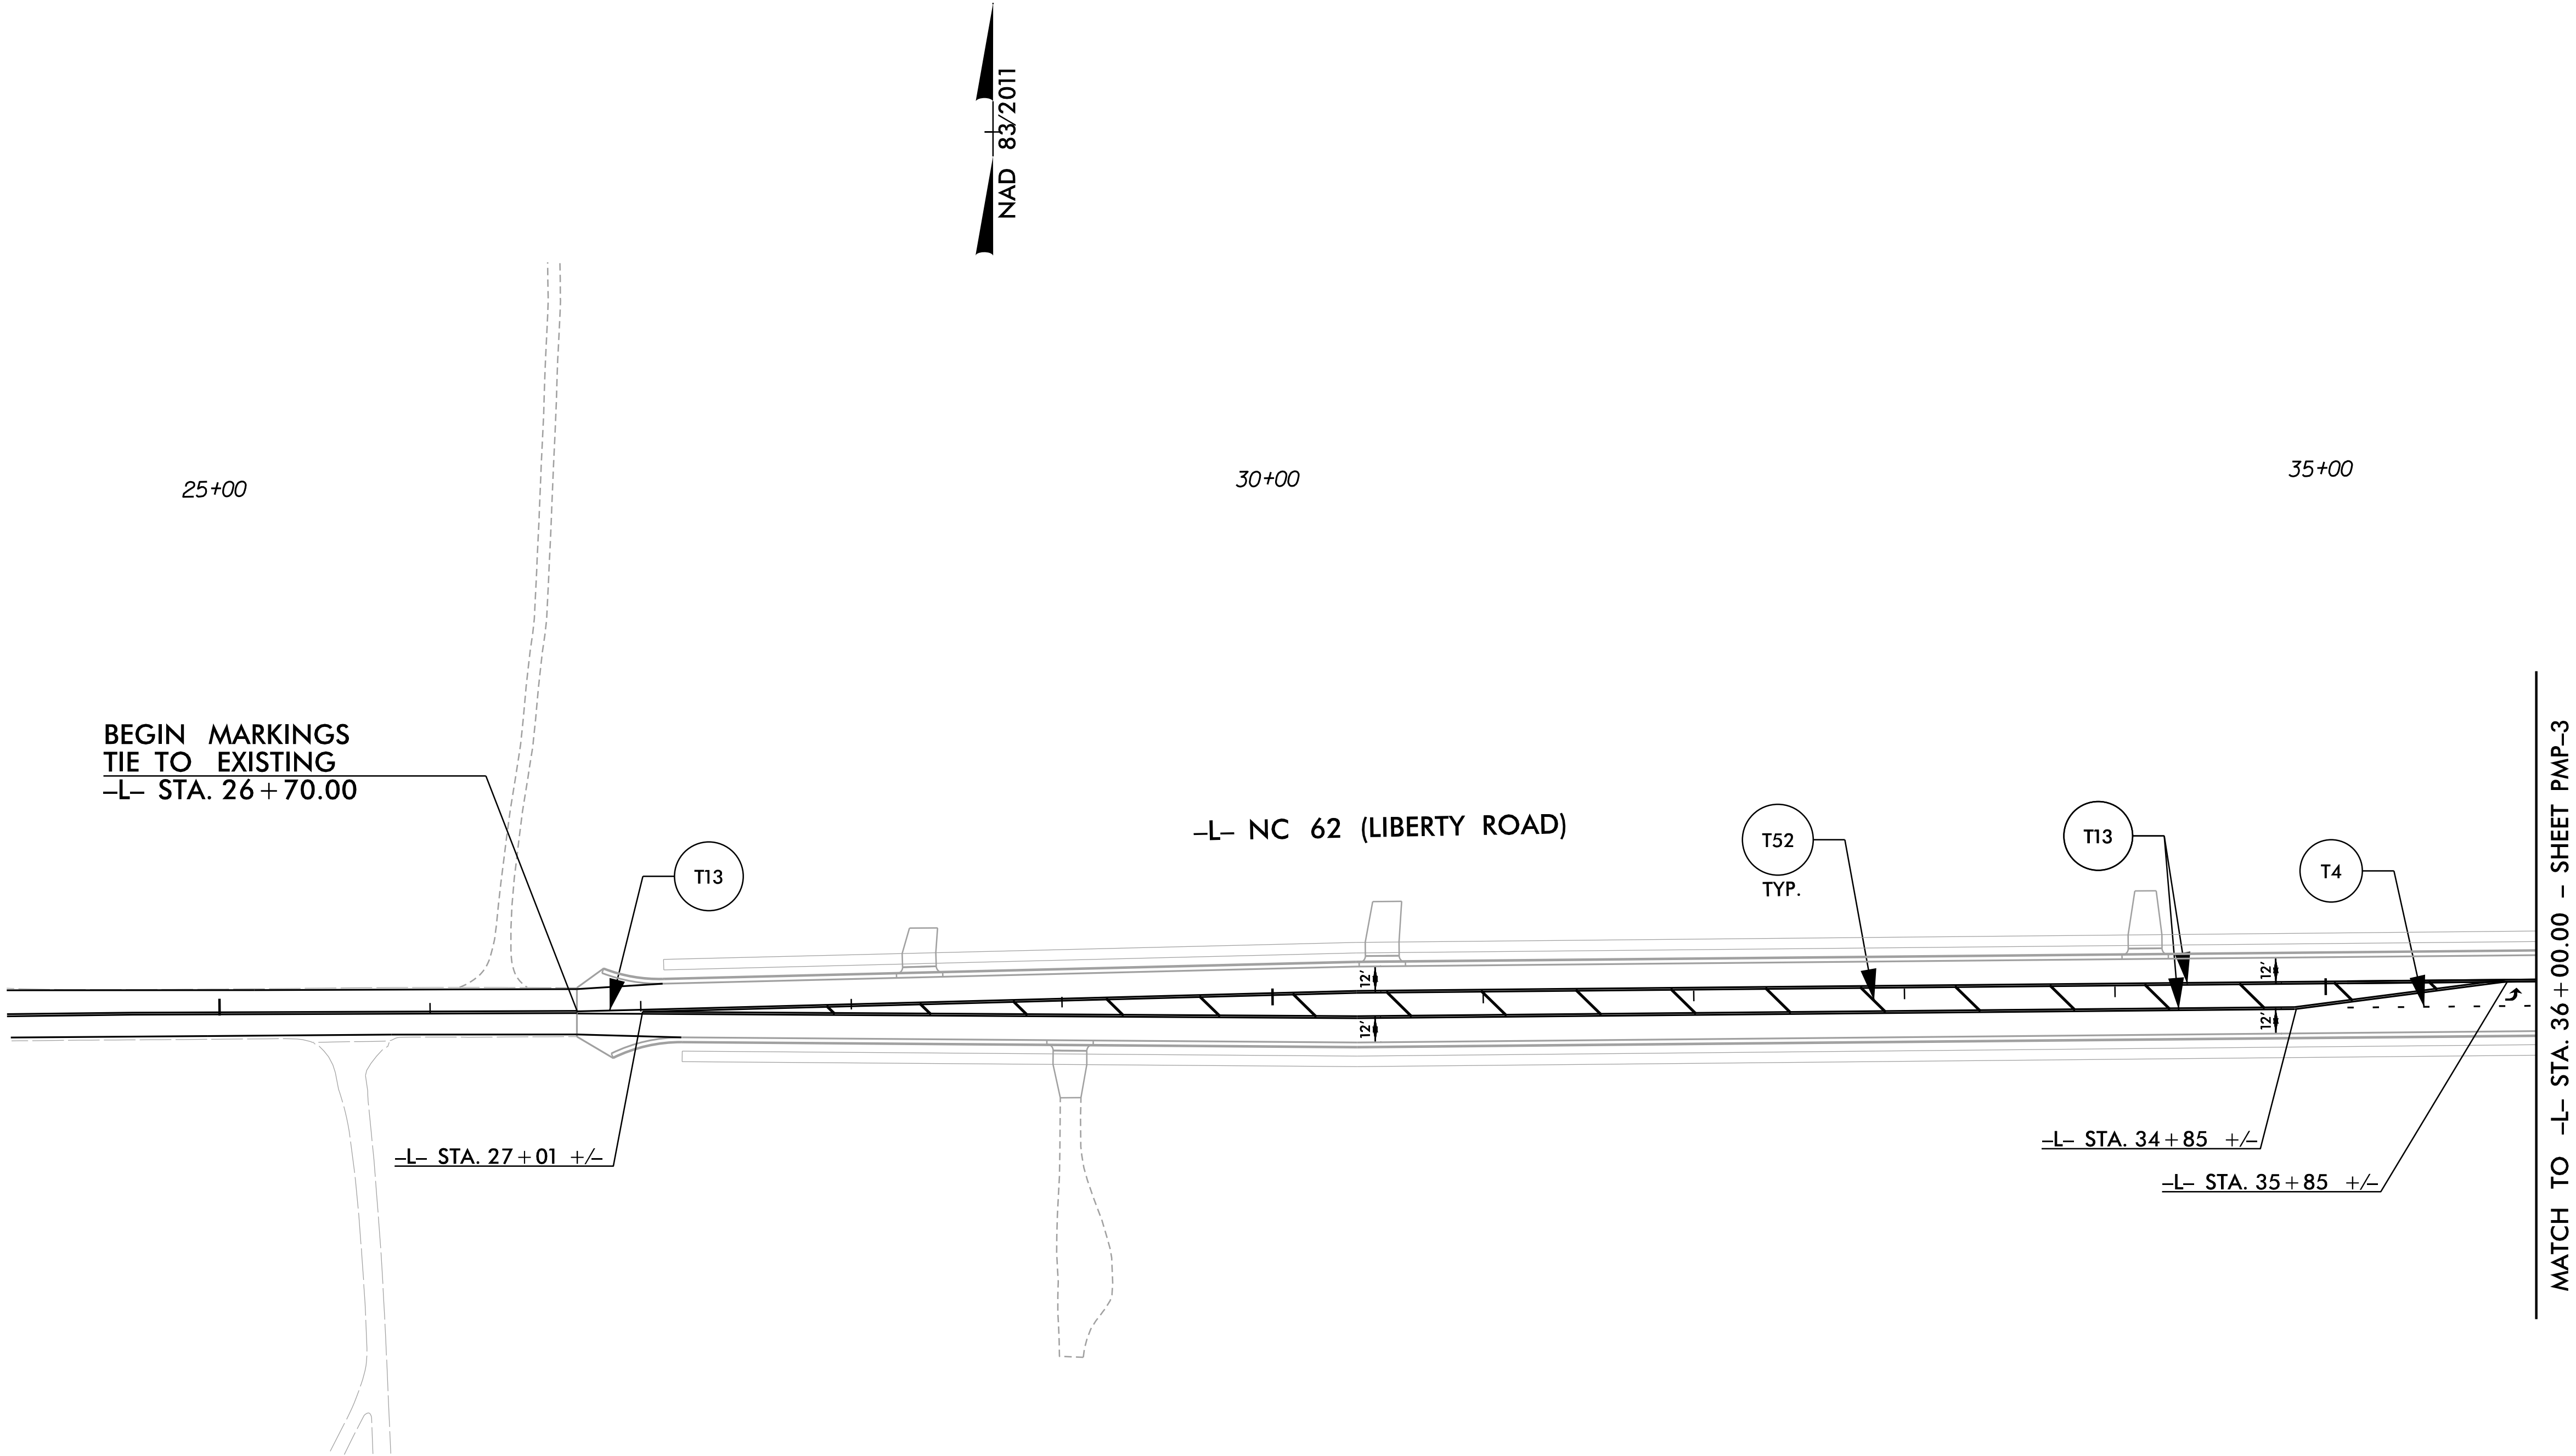

SYMBOL LEGEND		
	T70	LEFT ARROW

PAVEMENT MARKING DETAIL

3/25/2025
3:06:08 PM
Users\mindsey