

TIP NO.
U - 6018

SHEET NO.
PMP - 6

APPROVED:
4/29/2025

Signed by:
Katelyn M. Paulos

1807791CEP90423...


SEAL

NORTH CAROLINA
PROFESSIONAL
SEAL
050515
ENGINEER
KATELYN M. PAULOS

DOCUMENT NOT CONSIDERED FINAL
UNLESS ALL SIGNATURES COMPLETED

DRMP, INC.
5808 FARRINGTON PLACE
RALEIGH, NC 27609
(919) 972-5115

NC LICENSE NO. F-1524
www.drmp.com

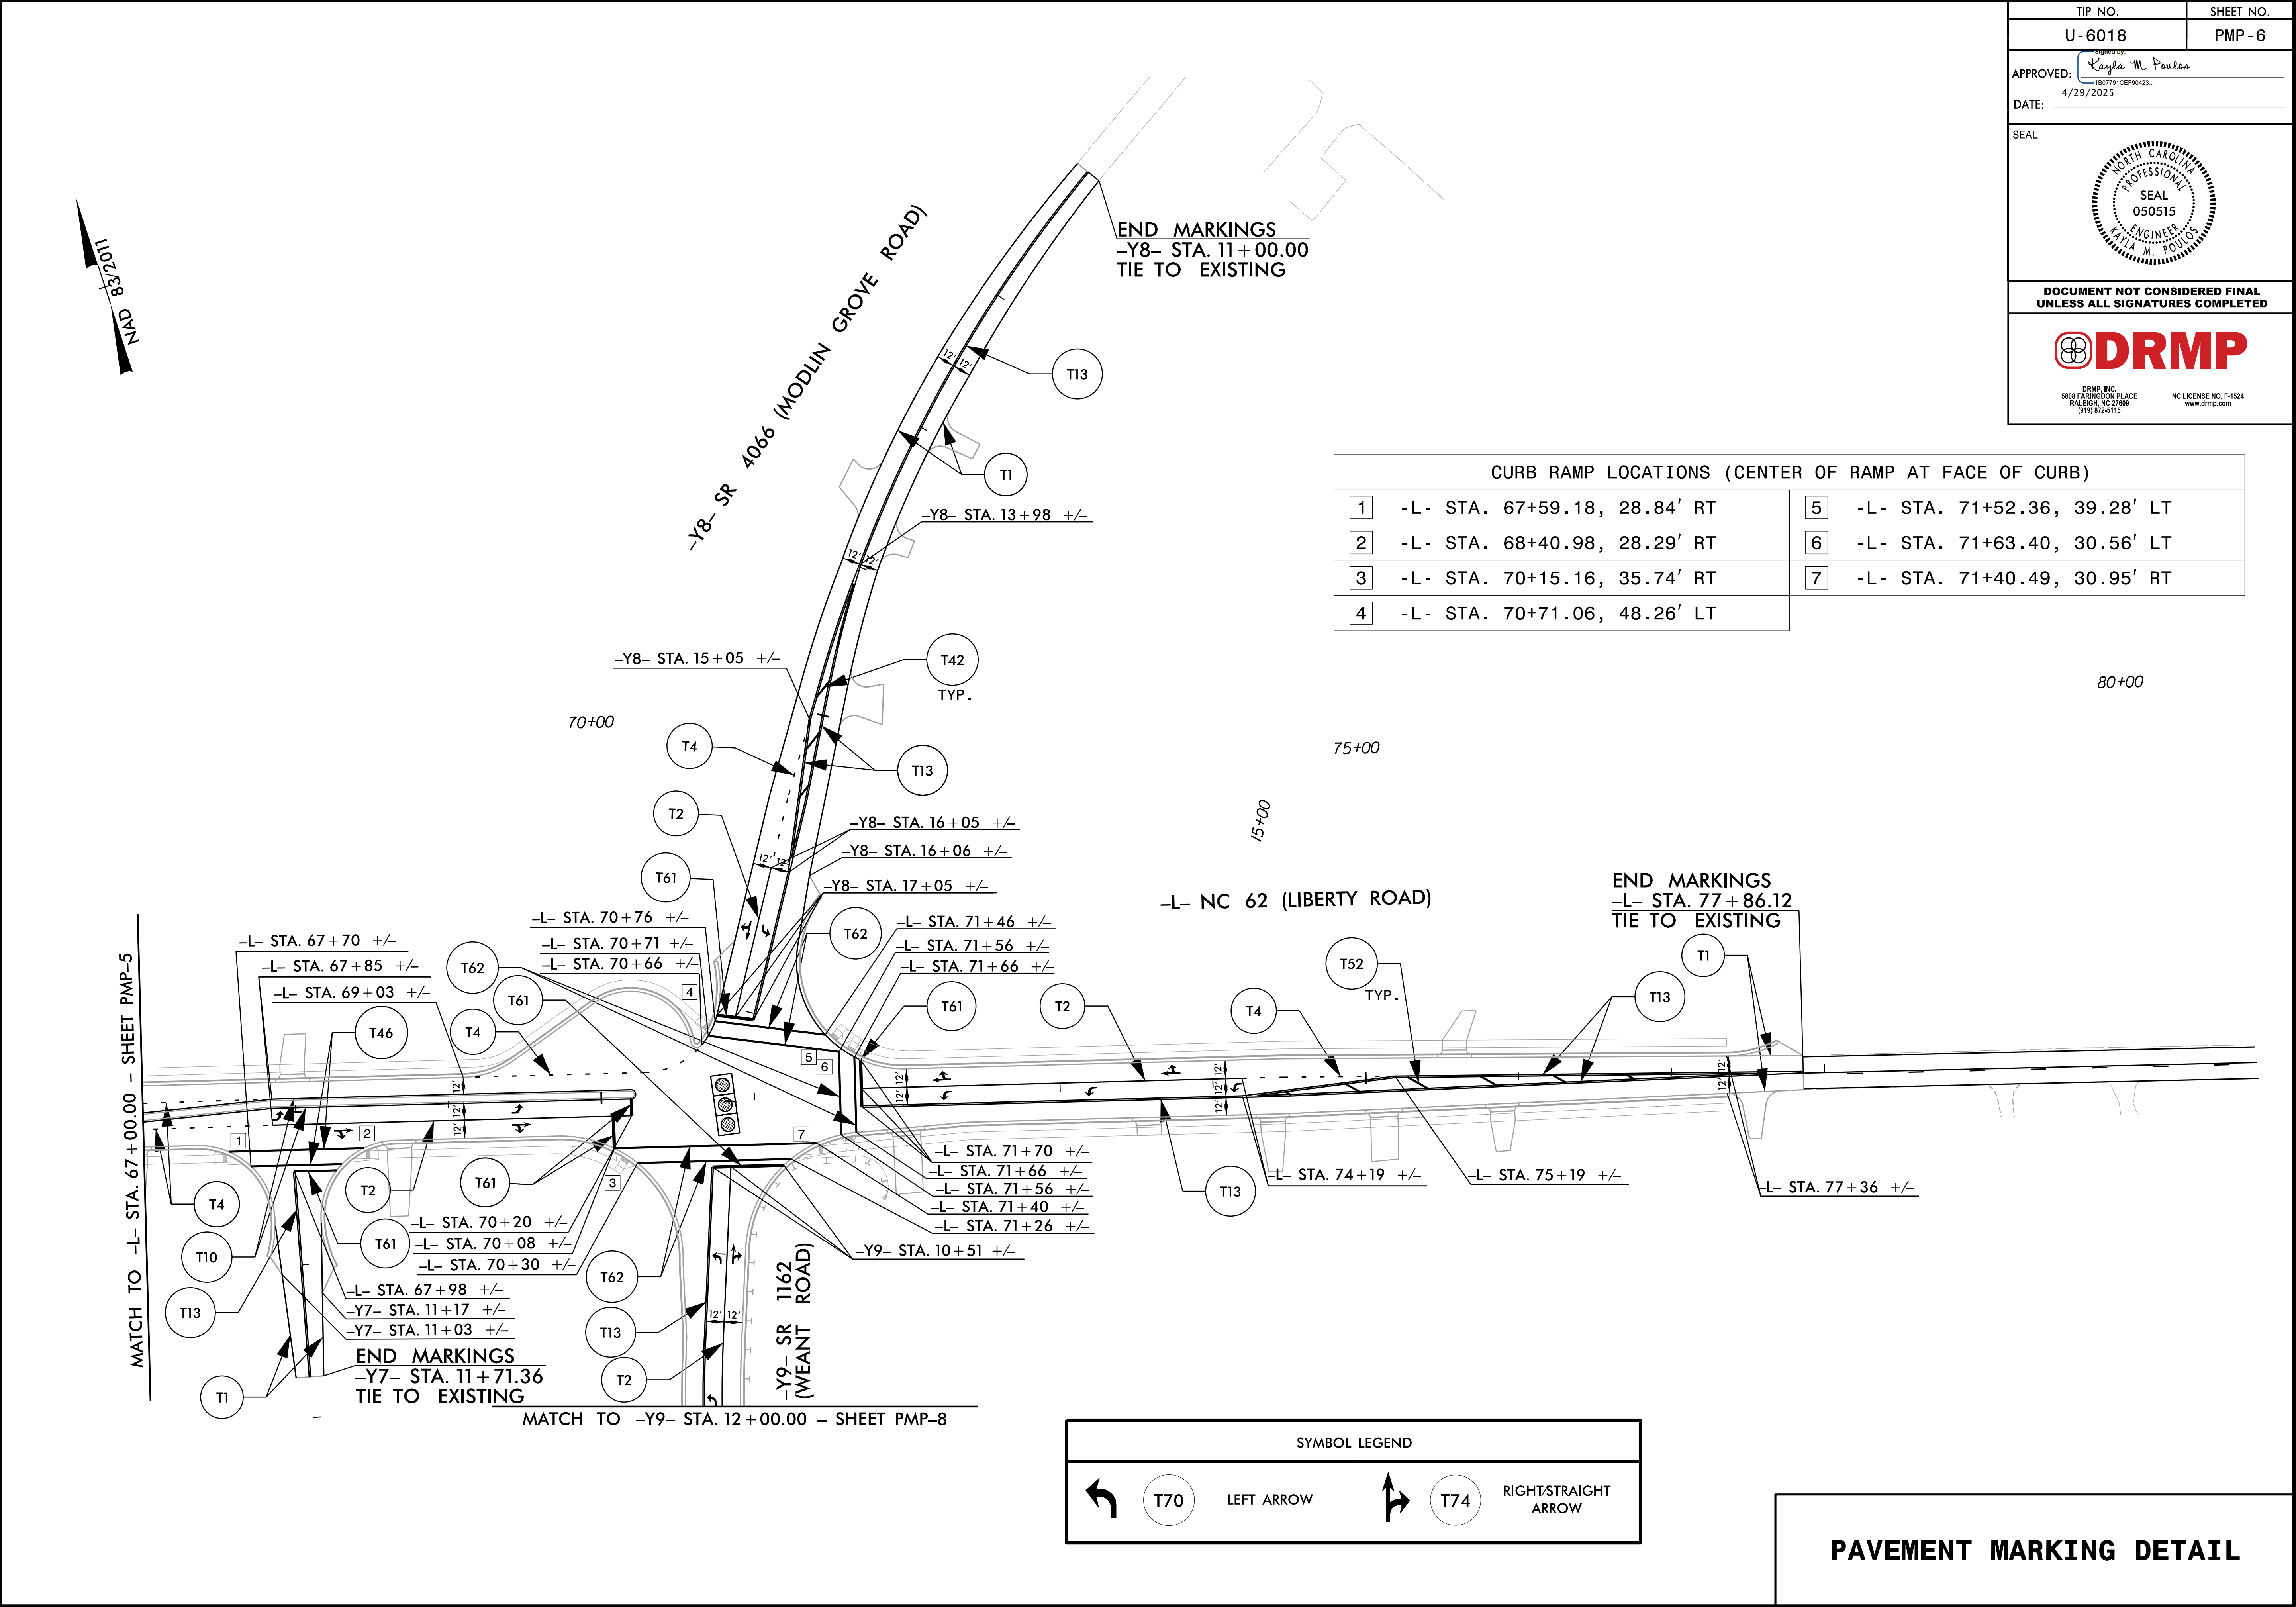

CURB RAMP LOCATIONS (CENTER OF RAMP AT FACE OF CURB)					
1	-L- STA. 67+59.18, 28.84' RT		5	-L- STA. 71+52.36, 39.28' LT	
2	-L- STA. 68+40.98, 28.29' RT		6	-L- STA. 71+63.40, 30.56' LT	
3	-L- STA. 70+15.16, 35.74' RT		7	-L- STA. 71+40.49, 30.95' RT	
4	-L- STA. 70+71.06, 48.26' LT				

80+00