
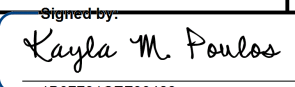
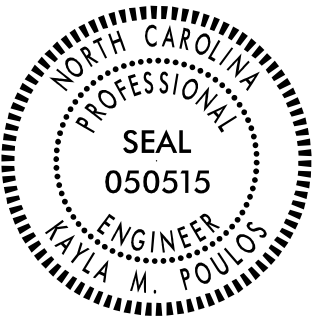


TIP NO.	SHEET NO.
U-6018	SIGN-5
APPROVED:  180791CEFF90423...	
DATE: 4/29/2025	
SEAL	
	
DOCUMENT NOT CONSIDERED FINAL UNLESS ALL SIGNATURES COMPLETED	
 DRMP, INC. 5808 FARRINGTON PLACE RALEIGH, NC 27609 (919) 872-8115 NC LICENSE NO. F-1524 www.drmp.com	

NAD 83/2011

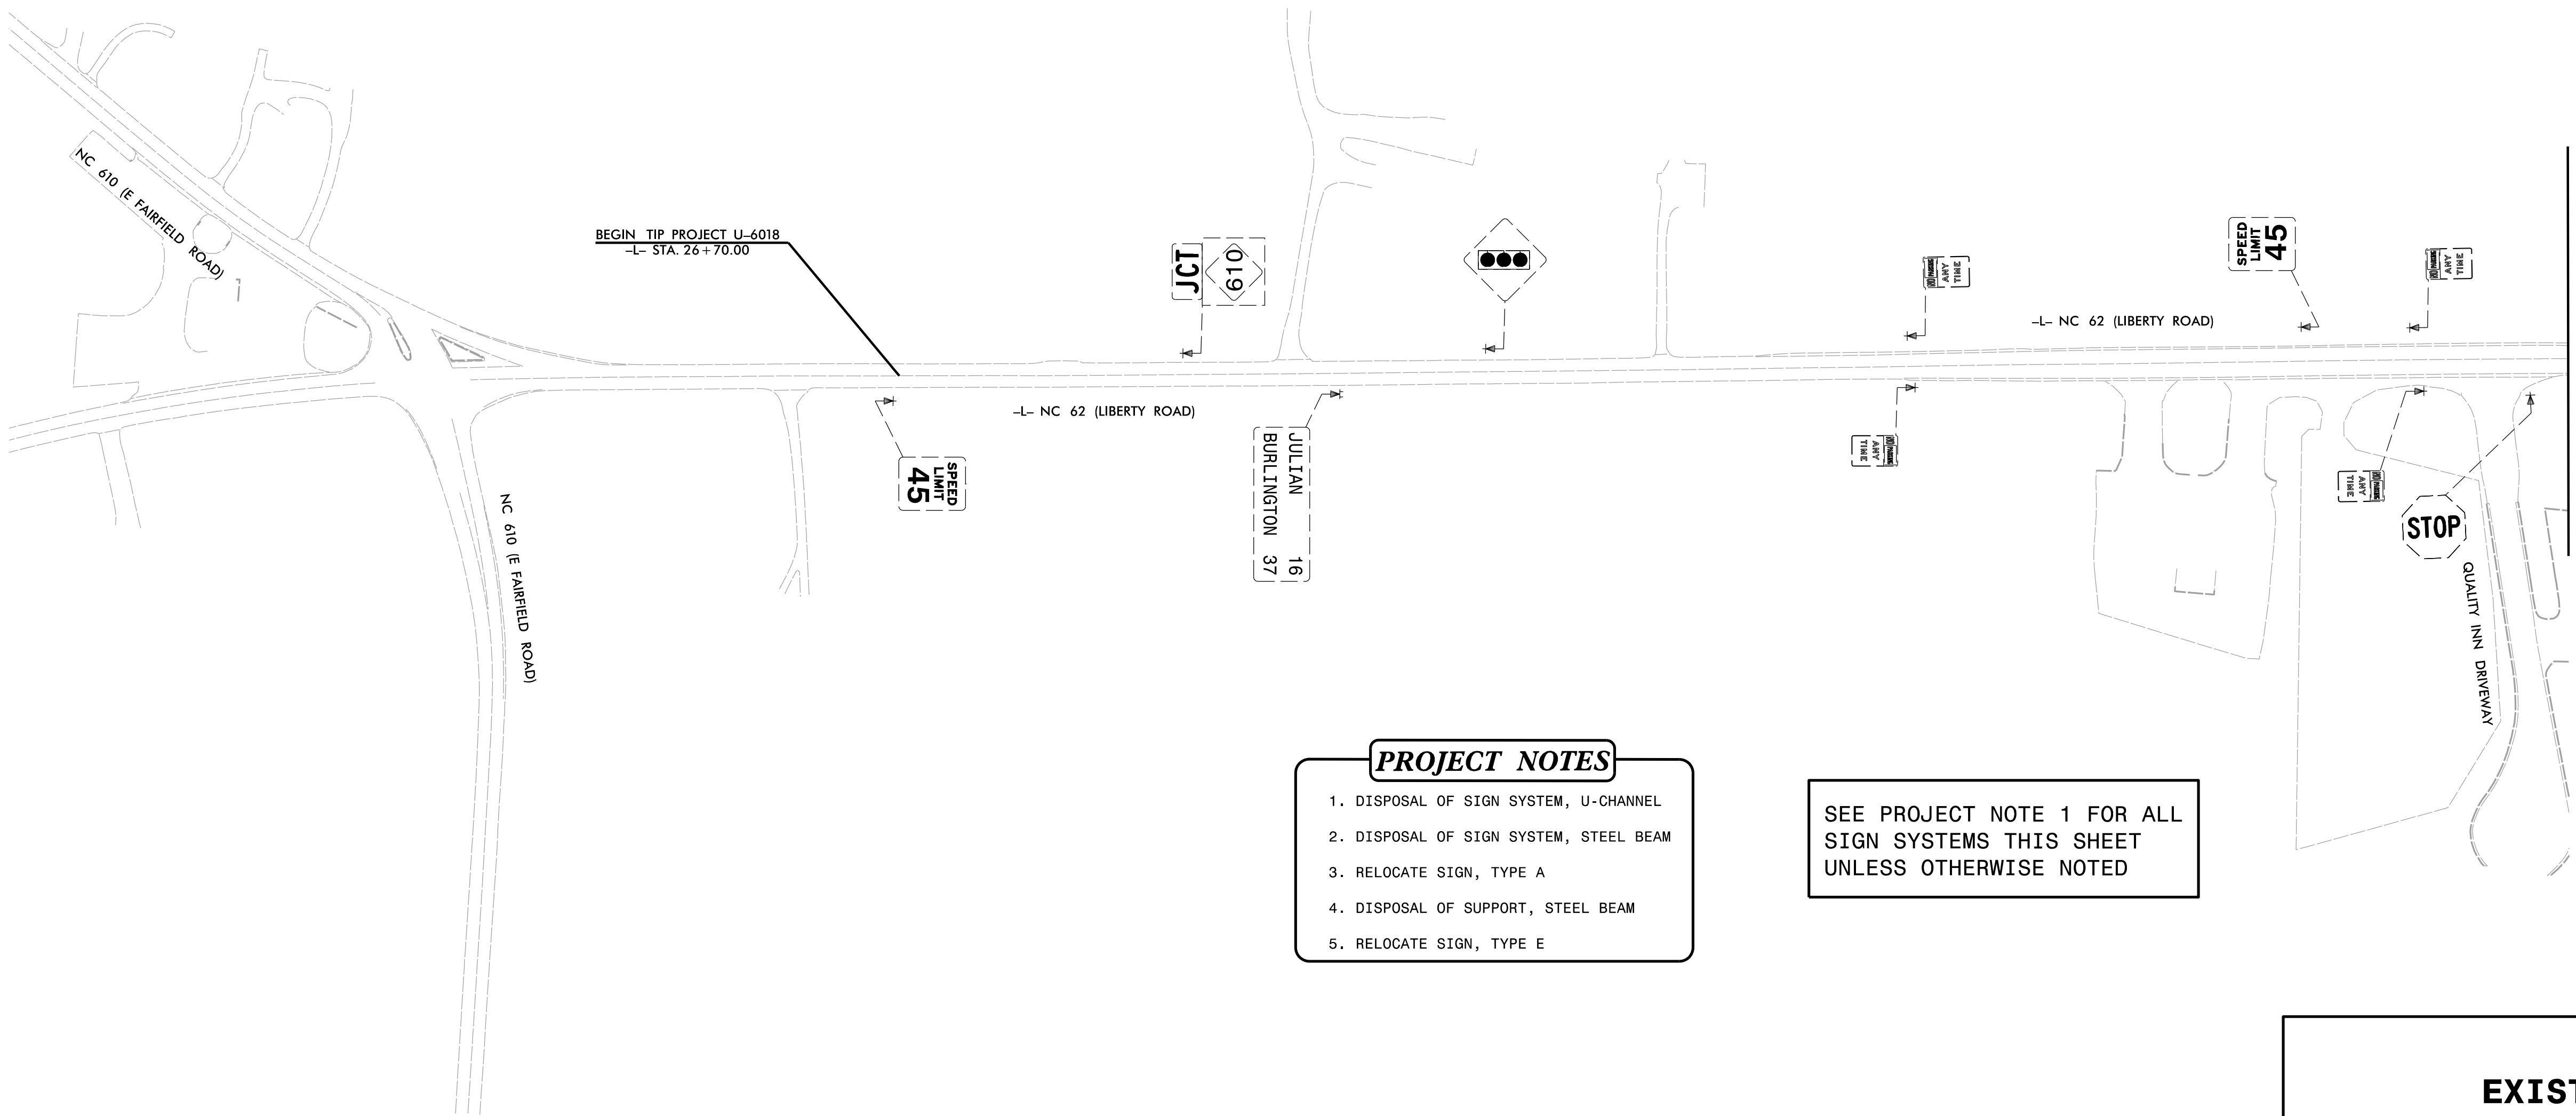

PROJECT NOTES

1. DISPOSAL OF SIGN SYSTEM, U-CHANNEL
2. DISPOSAL OF SIGN SYSTEM, STEEL BEAM
3. RELOCATE SIGN, TYPE A
4. DISPOSAL OF SUPPORT, STEEL BEAM
5. RELOCATE SIGN, TYPE E

SEE PROJECT NOTE 1 FOR ALL
SIGN SYSTEMS THIS SHEET
UNLESS OTHERWISE NOTED

EXISTING SIGNS