

TIP NO.
U - 6018

SHEET NO.
SIGN - 6

APPROVED: *Kayla M. Paulos*

DATE: 4/29/2025

SEAL




DOCUMENT NOT CONSIDERED FINAL
UNLESS ALL SIGNATURES COMPLETED



DRMP, INC.
5808 FARRINGTON PLACE
RALEIGH, NC 27609
(919) 872-8115

NC LICENSE NO. F-1524
www.drmp.com

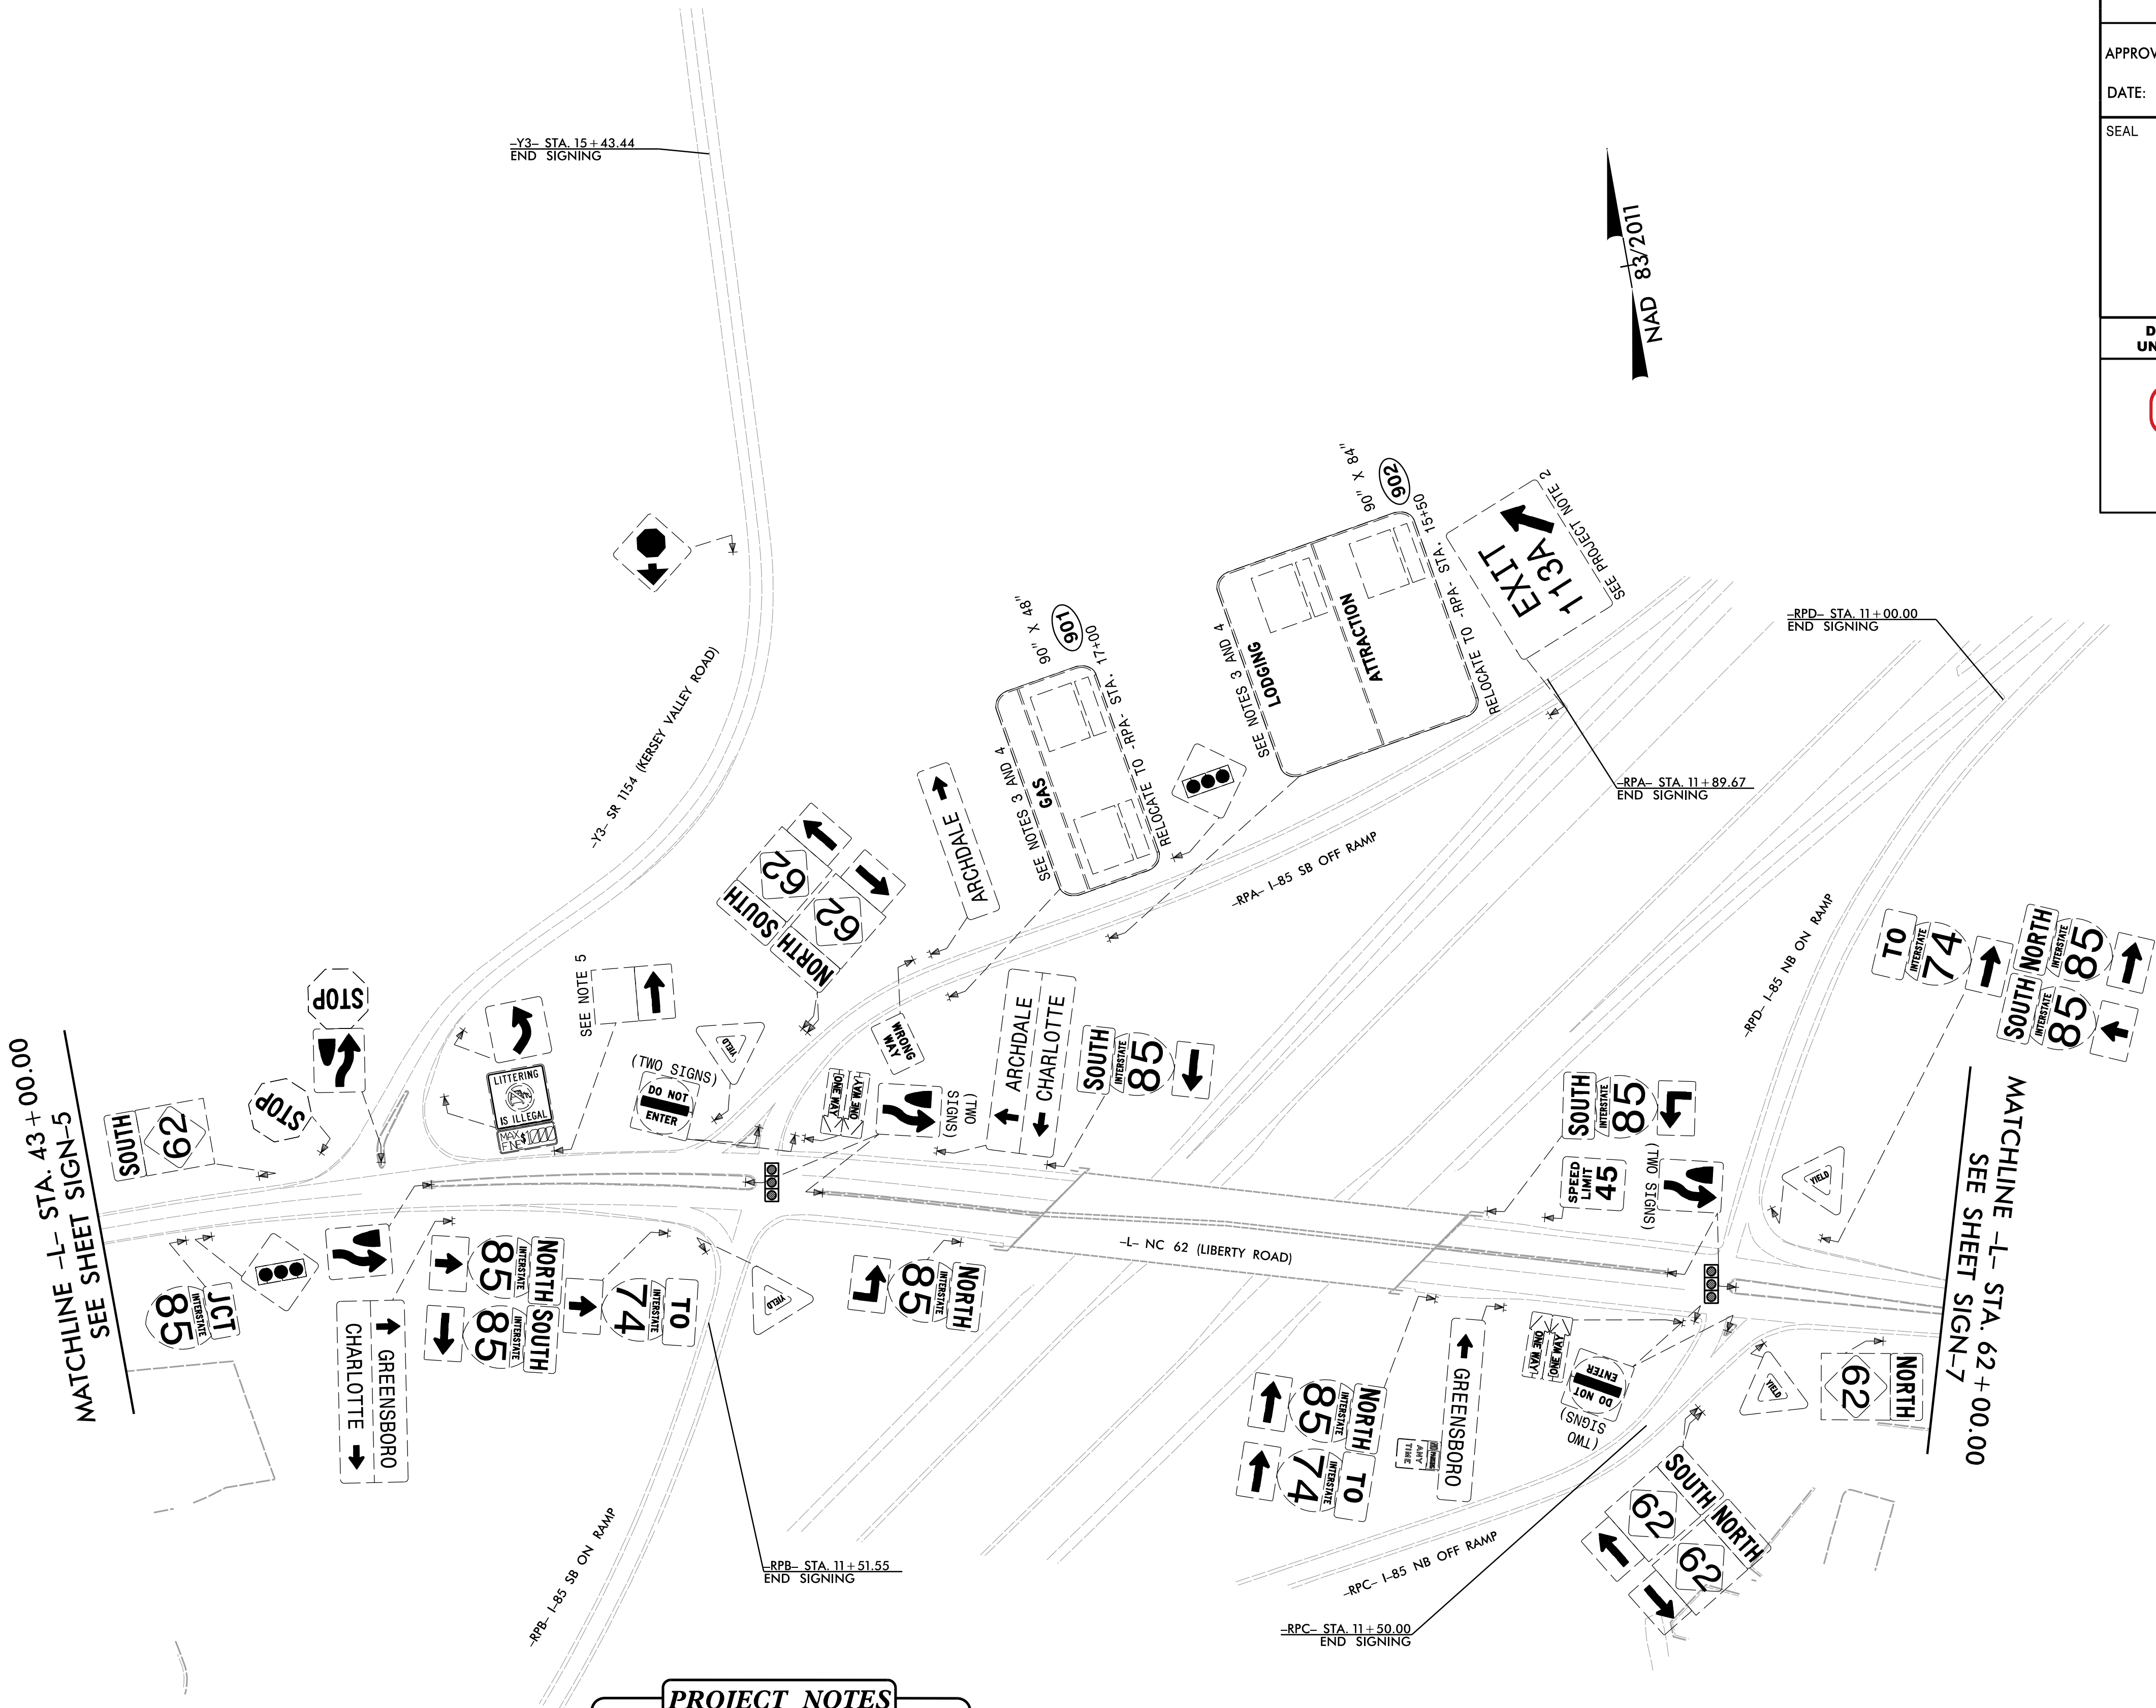

PROJECT NOTES

1. DISPOSAL OF SIGN SYSTEM, U-CHANNEL
2. DISPOSAL OF SIGN SYSTEM, STEEL BEAM
3. RELOCATE SIGN, TYPE A
4. DISPOSAL OF SUPPORT, STEEL BEAM
5. RELOCATE SIGN, TYPE E

SEE PROJECT NOTE 1 FOR ALL
SIGN SYSTEMS THIS SHEET
UNLESS OTHERWISE NOTED

EXISTING SIGNS