


TIP NO.	SHEET NO.
U-6018	SIGN-10
APPROVED: Signature Kayla M. Paulos 180791CEFF90423...	
DATE: 4/29/2025	
SEAL	
NORTH CAROLINA PROFESSIONAL SEAL 050515 ENGINEER KAYLA M. PAULOS	
DOCUMENT NOT CONSIDERED FINAL UNLESS ALL SIGNATURES COMPLETED	
DRMP DRMP, INC. 5808 FARINGTON PLACE RALEIGH, NC 27609 (919) 872-8115 NC LICENSE NO. F-1524 www.drmp.com	

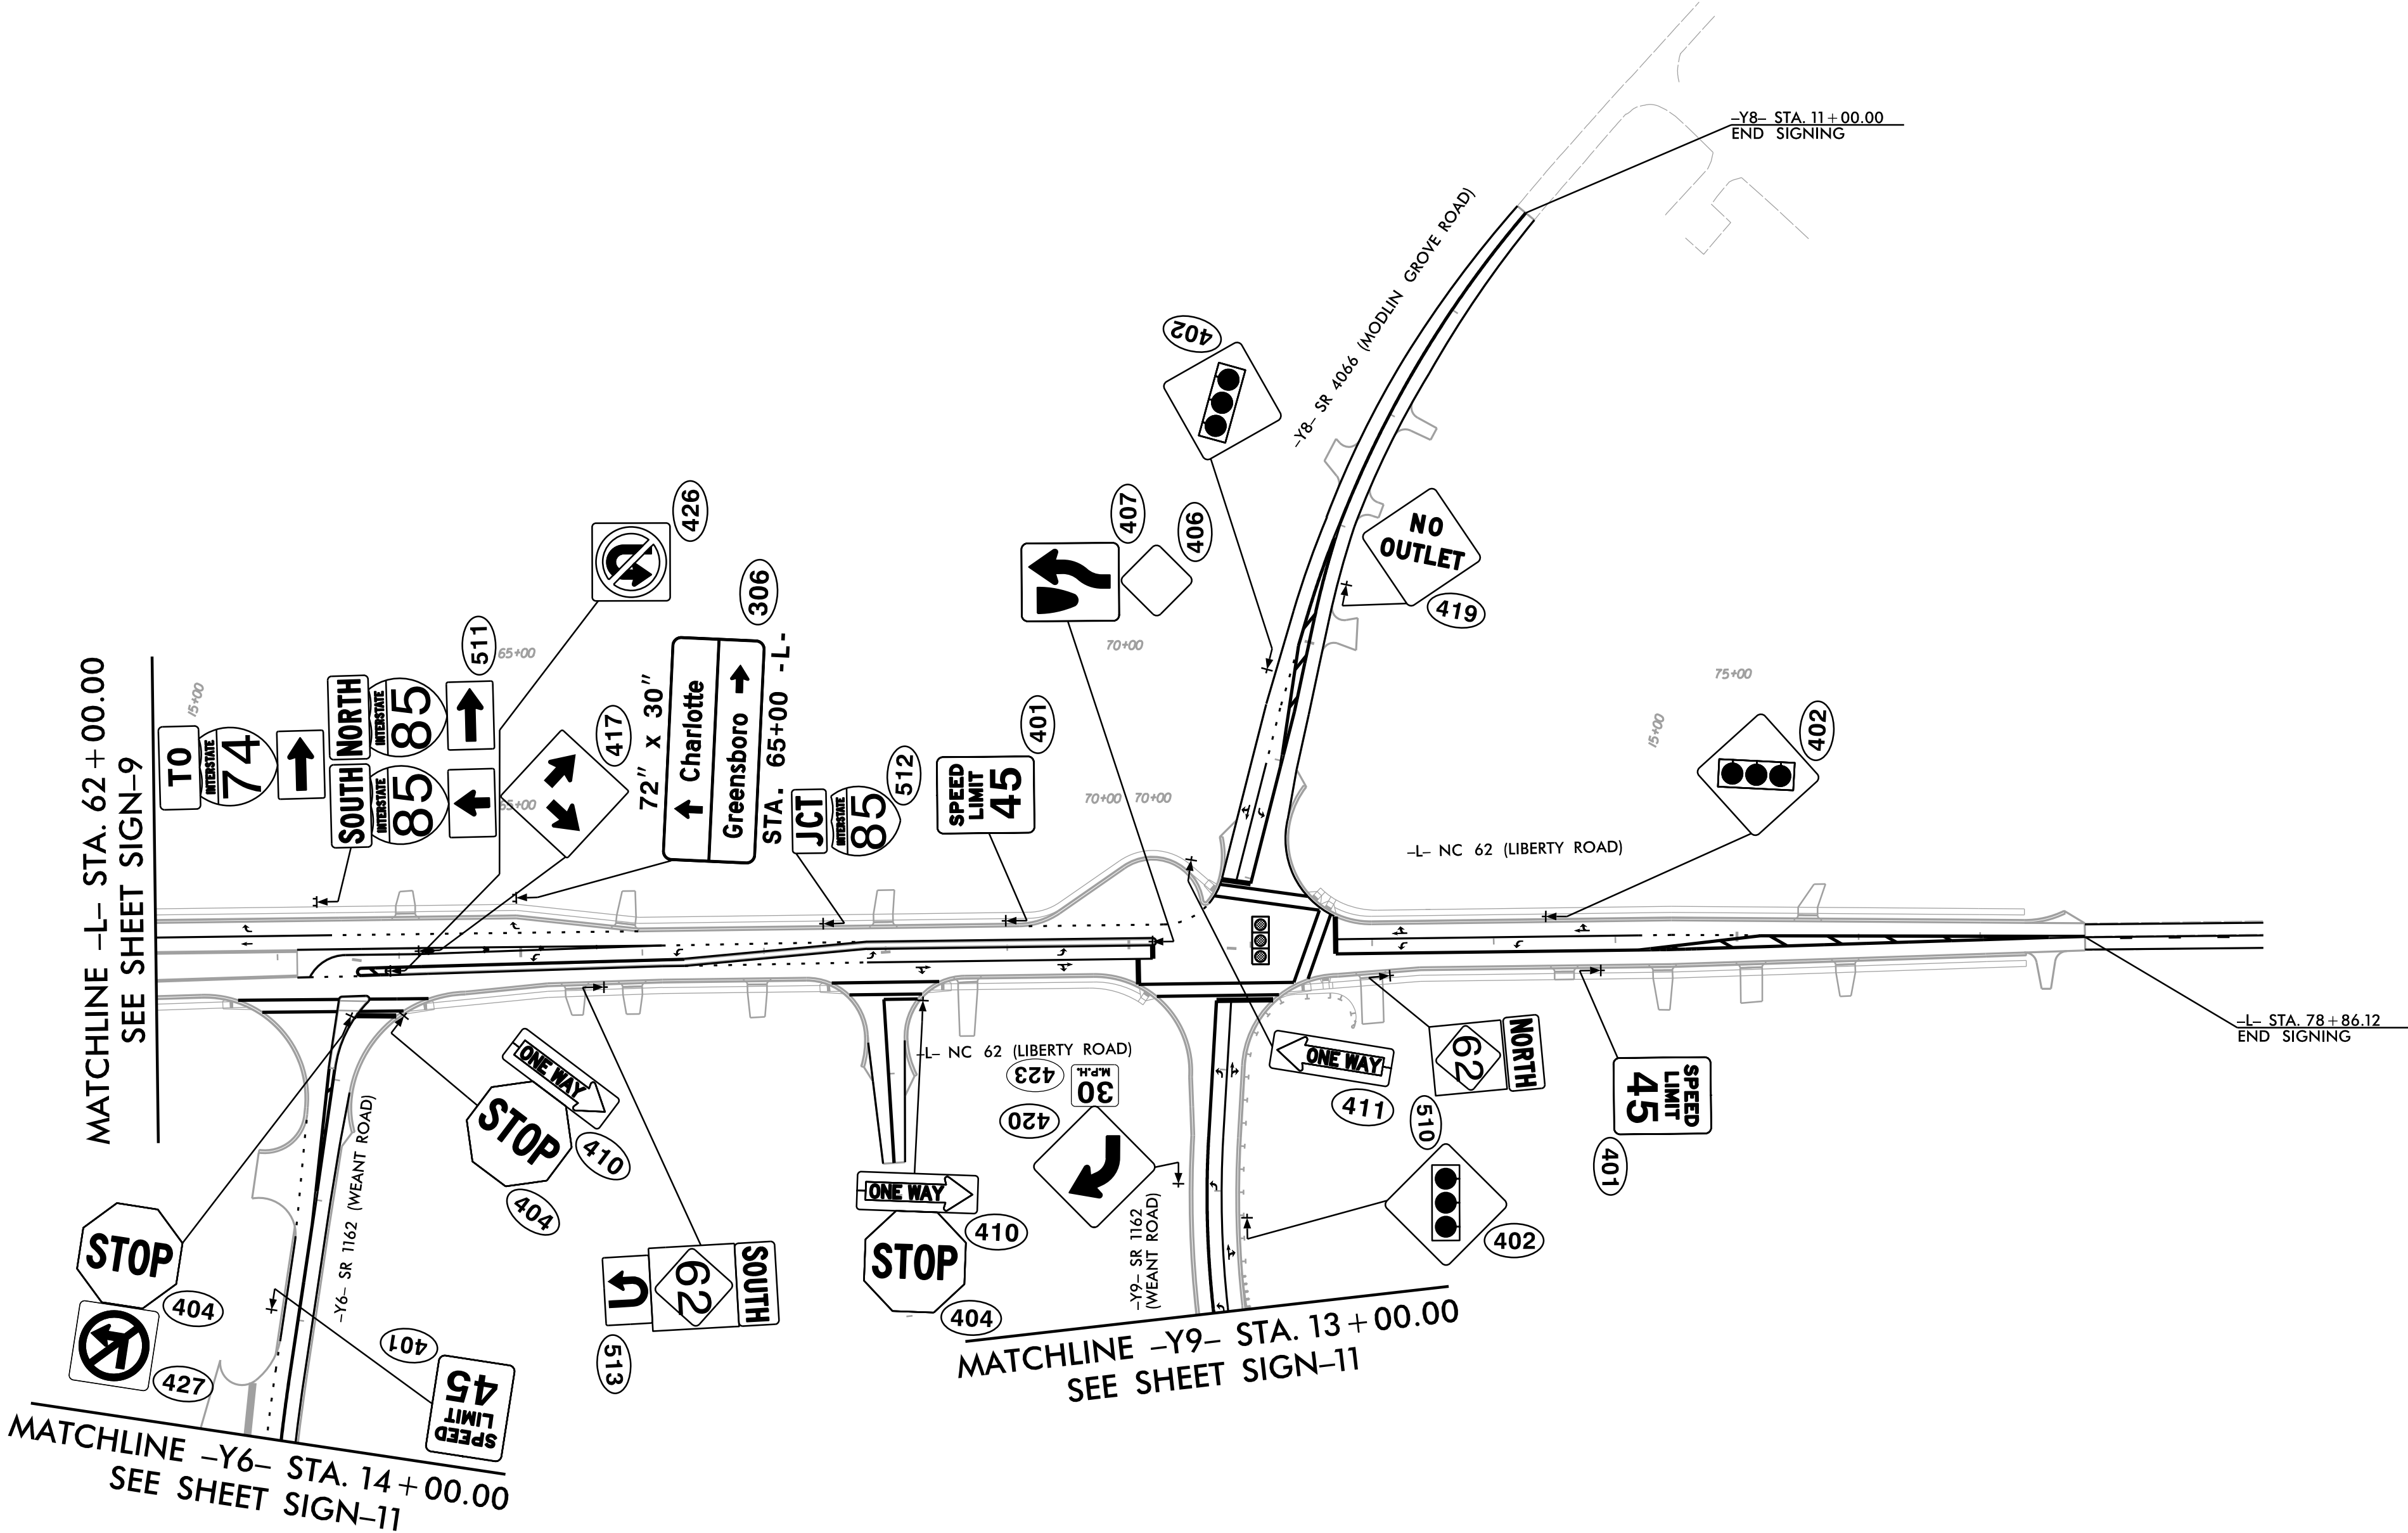

PROPOSED SIGNS