



6/23/16

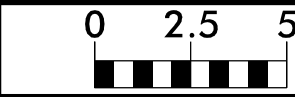

PROJ. REFERENCE NO.
U-6018

SHEET NO.
X-23

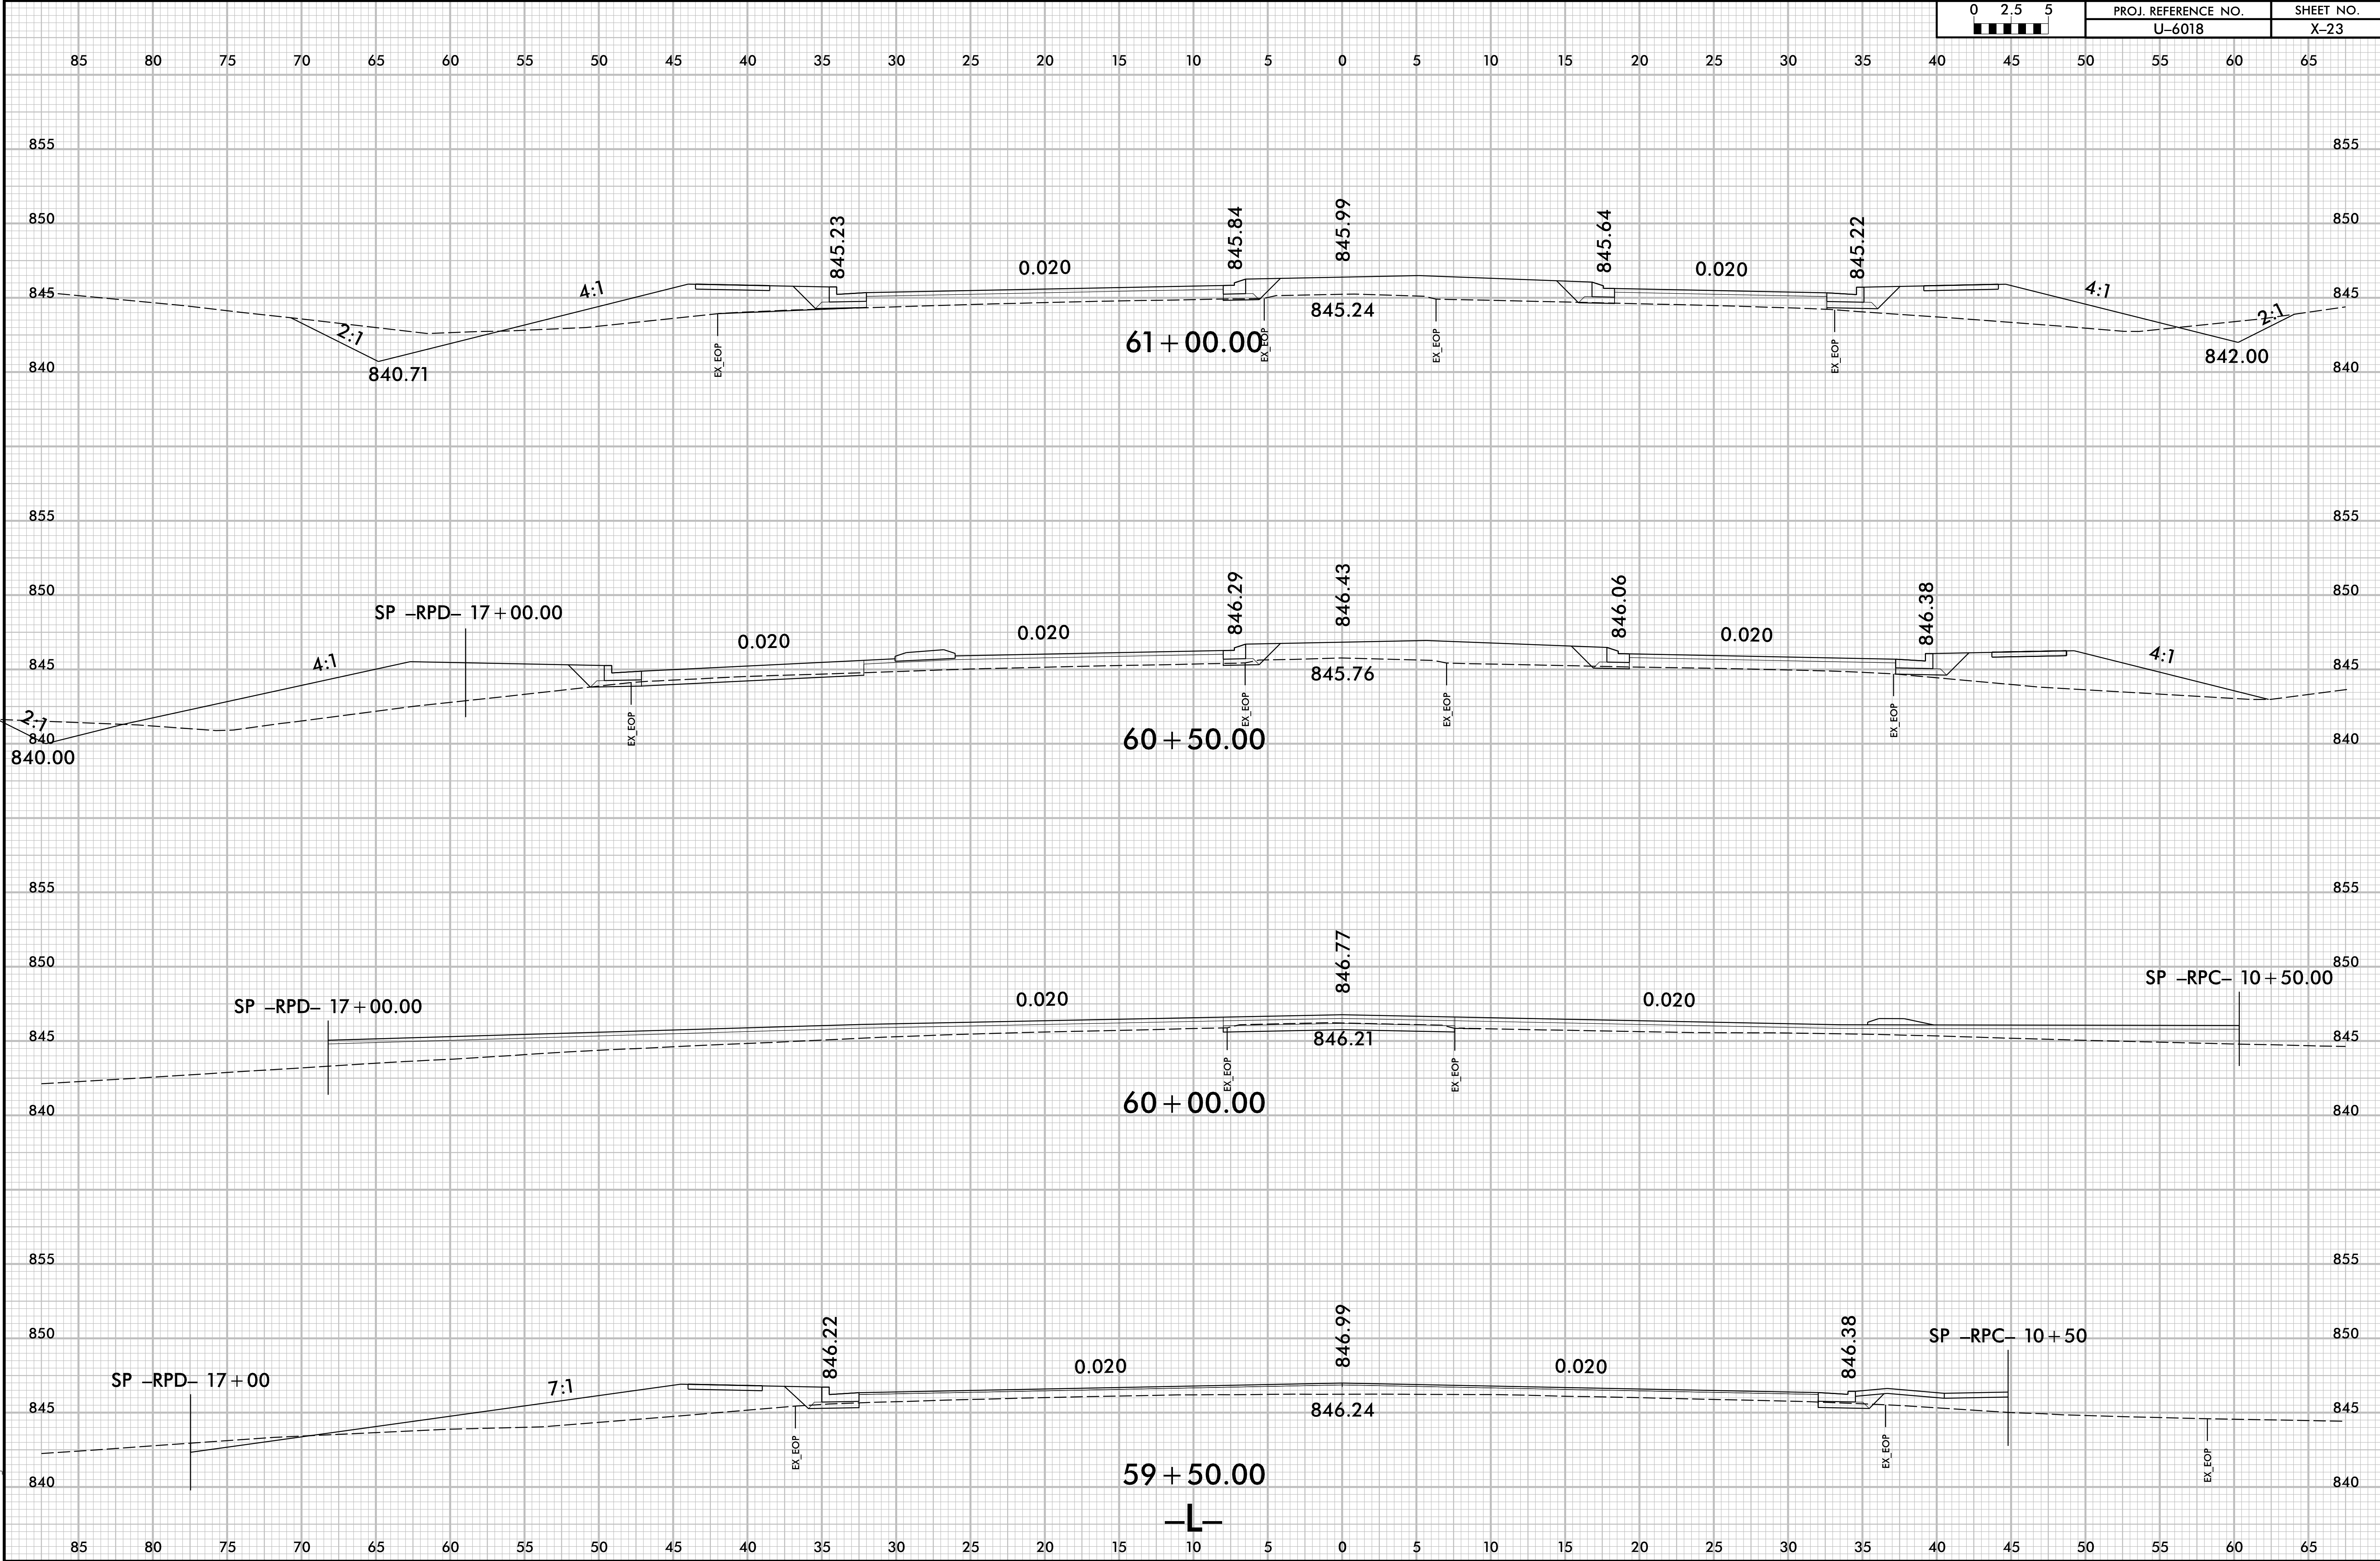

2/13/2025
I:\XSC\U6018_Rdy_L_xpl.dgn
User: mtrusek