


6/23/16



PROJ. REFERENCE NO.	SHEET NO.
U-6018	X-25

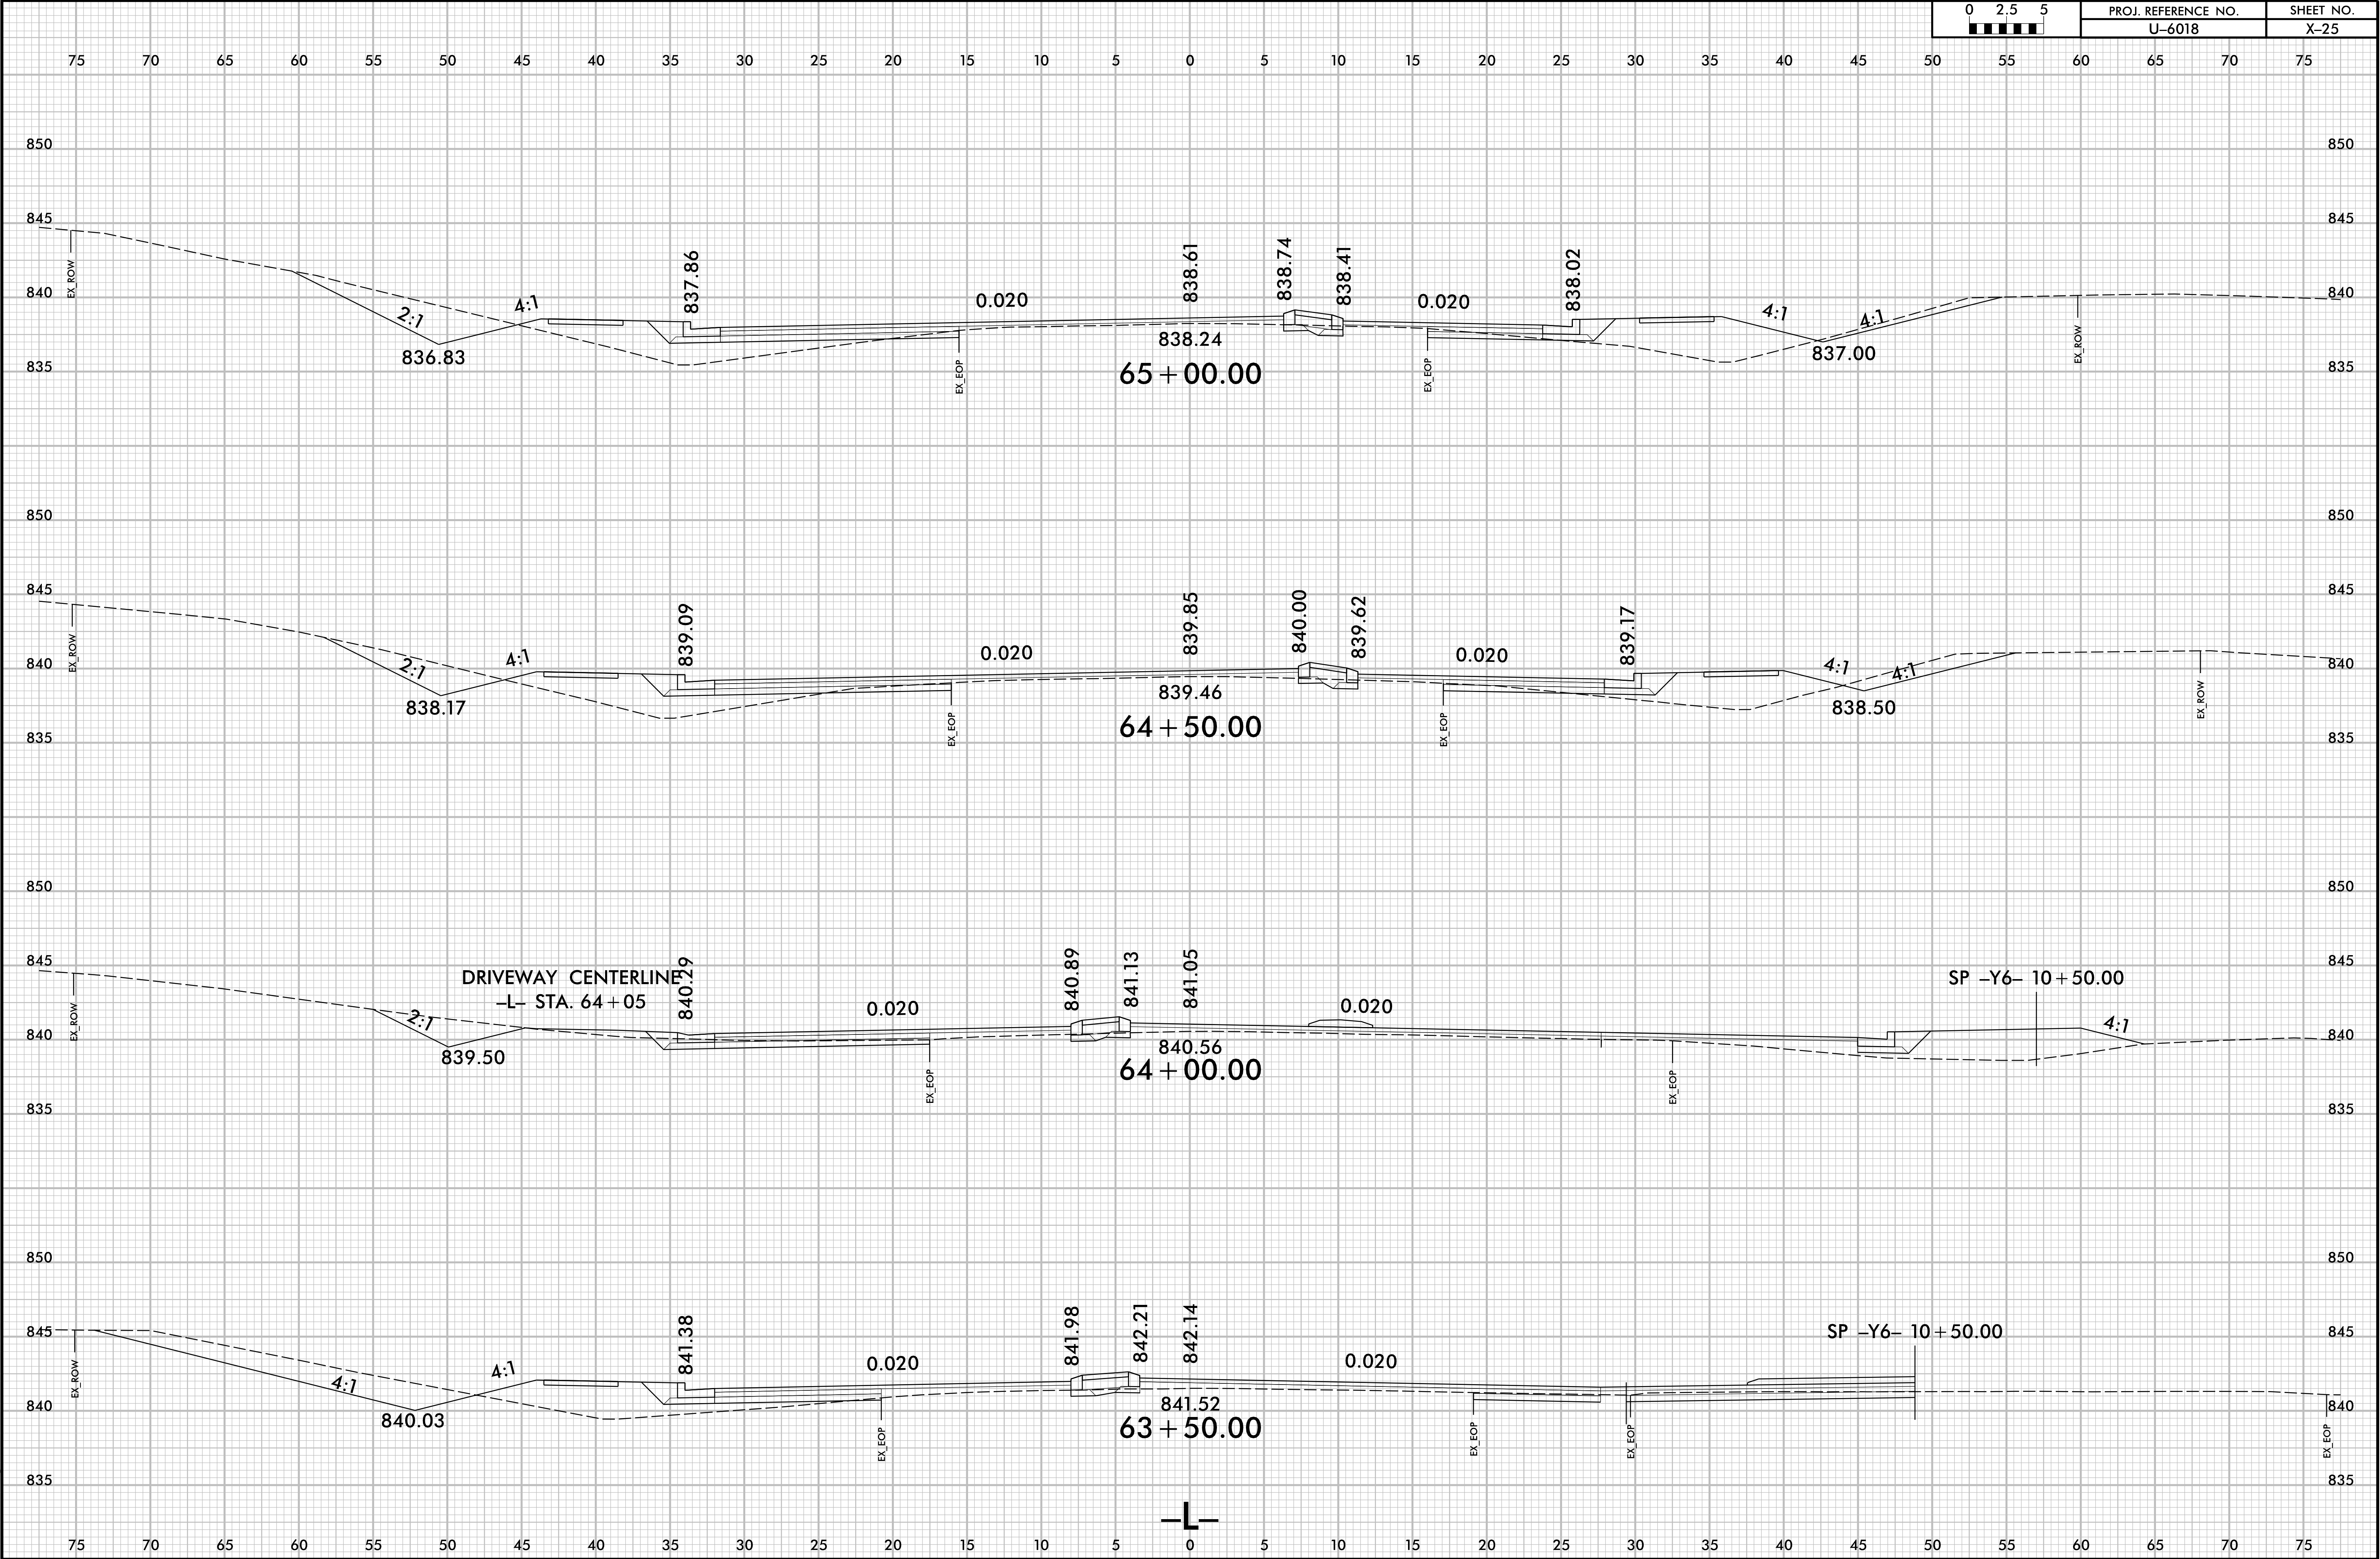

2/13/2025
T:\XSC\U6018_Roly_L_xpl.dgn
User: mtrusek