


6/23/16

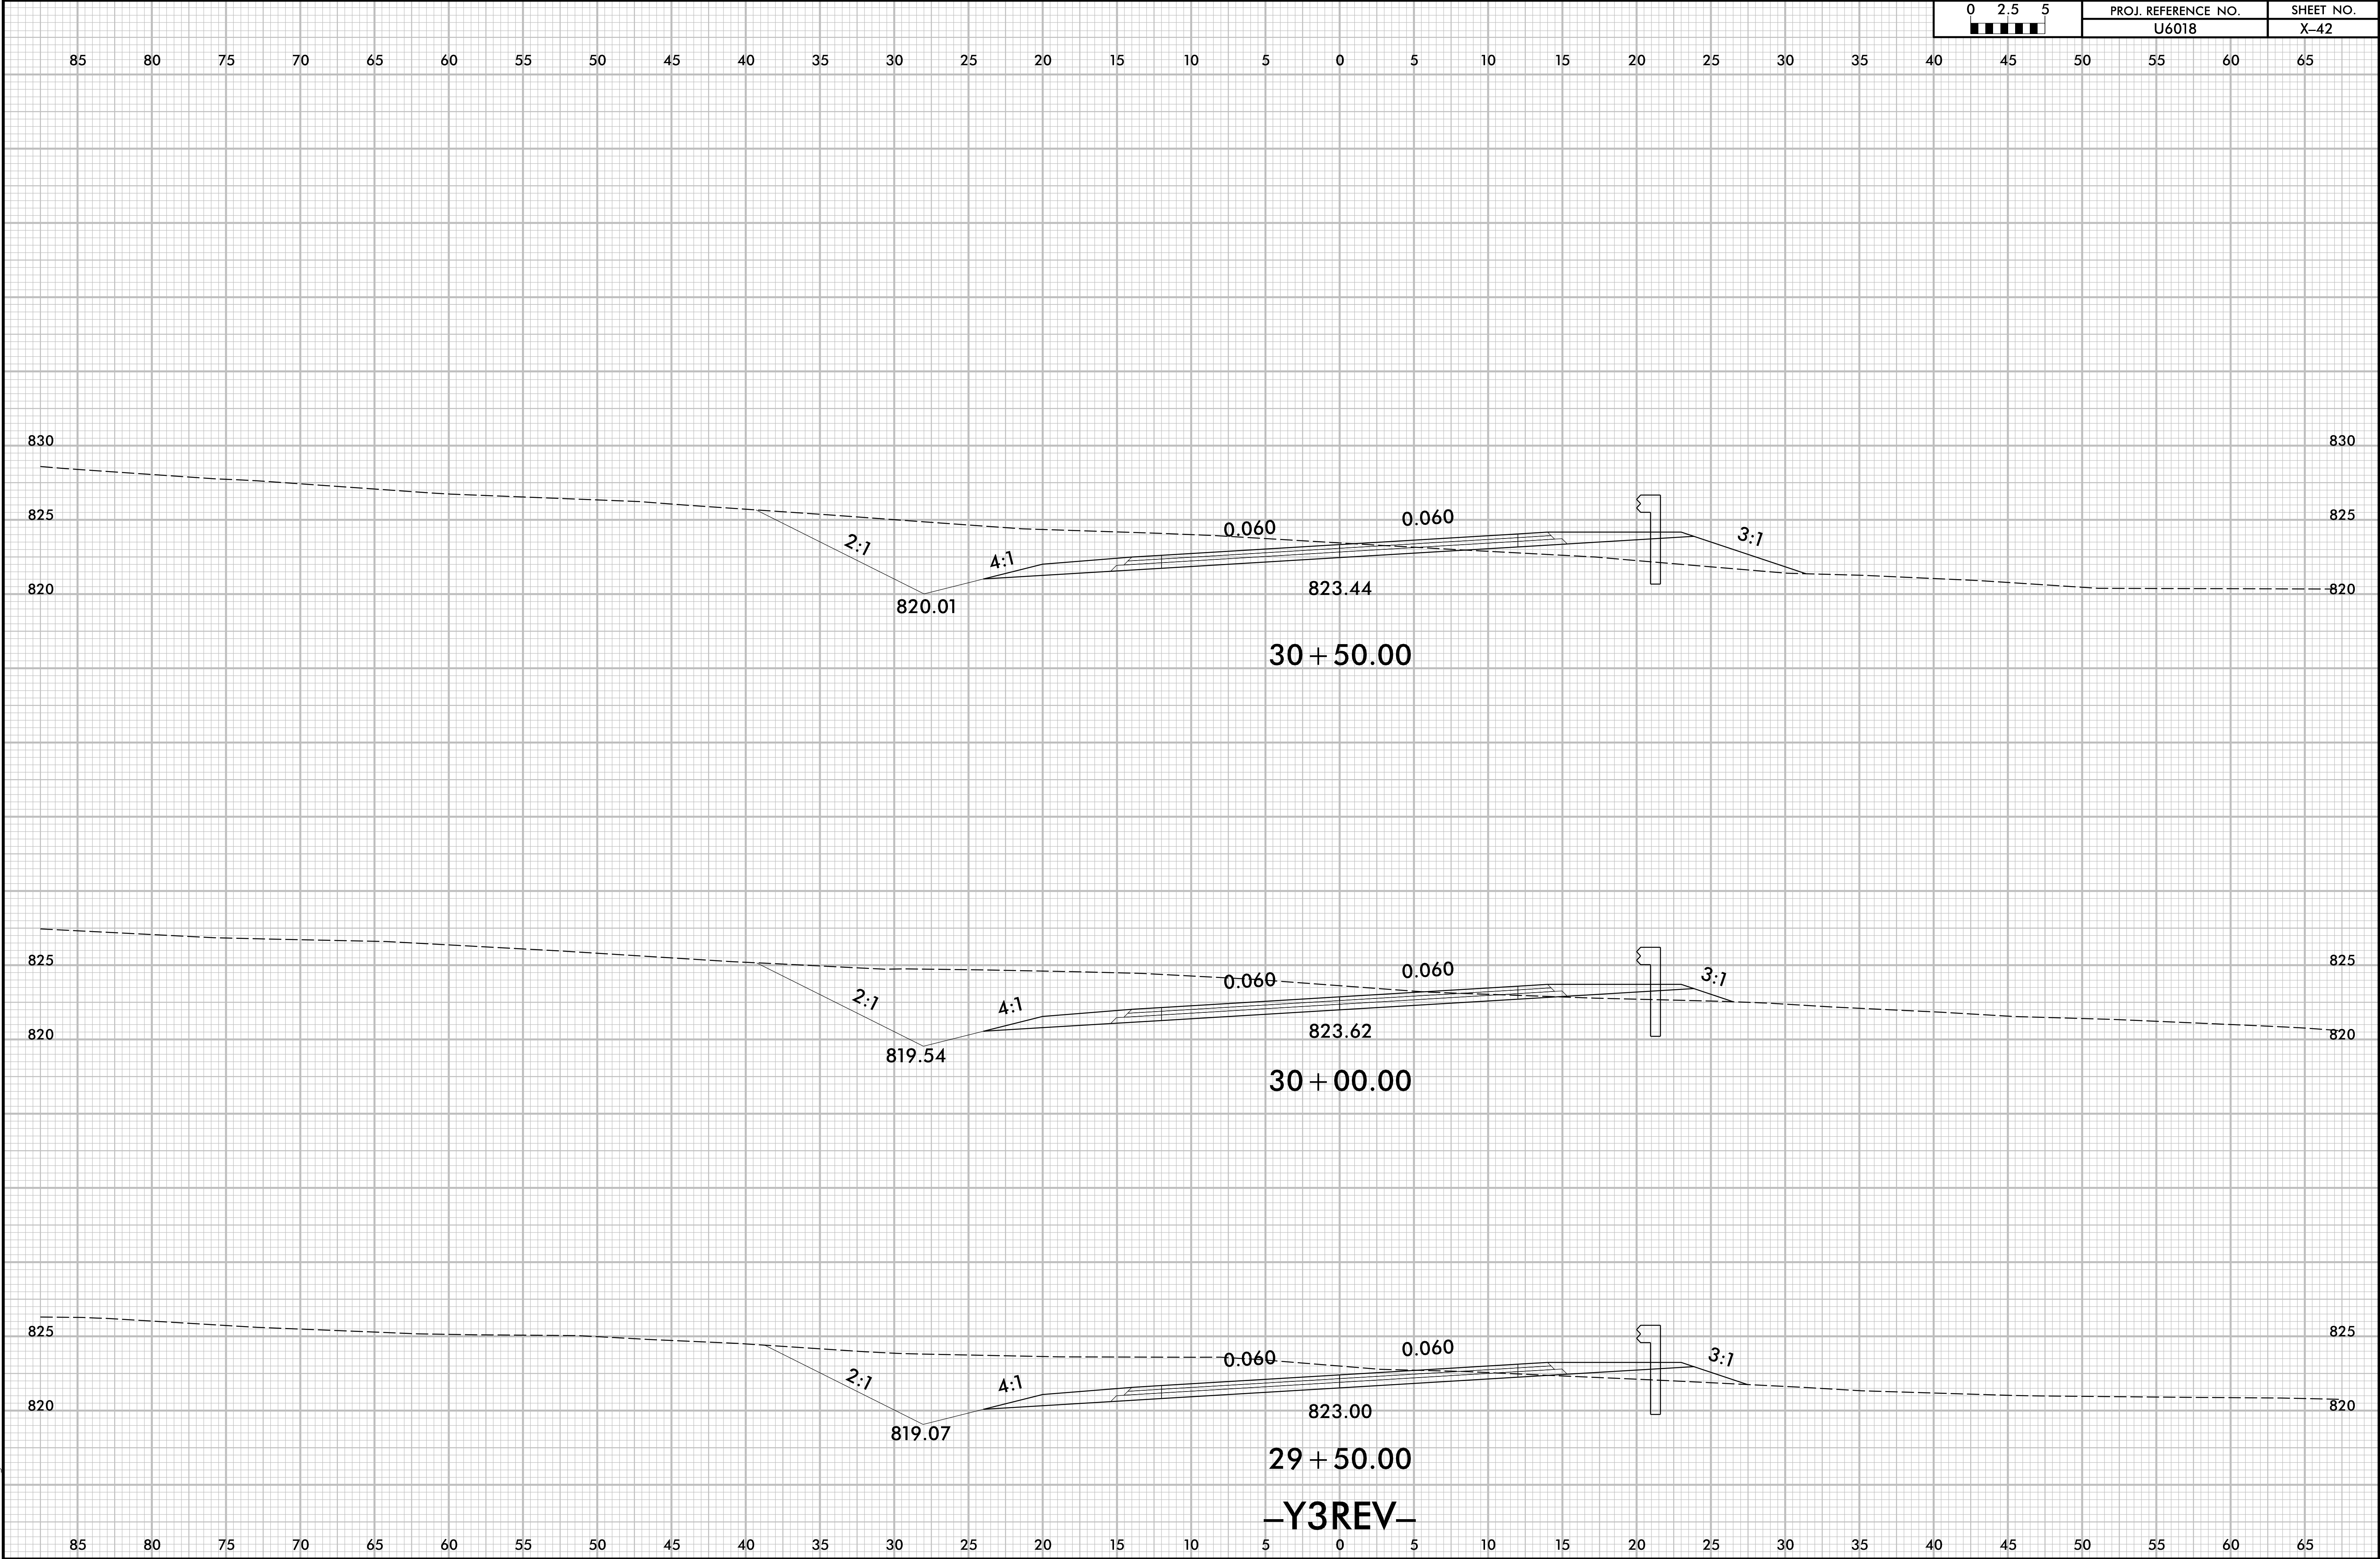

-Y3REV-