



6/23/16

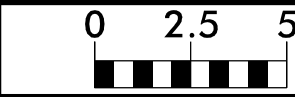

PROJ. REFERENCE NO.
U-6018

SHEET NO.
X-75

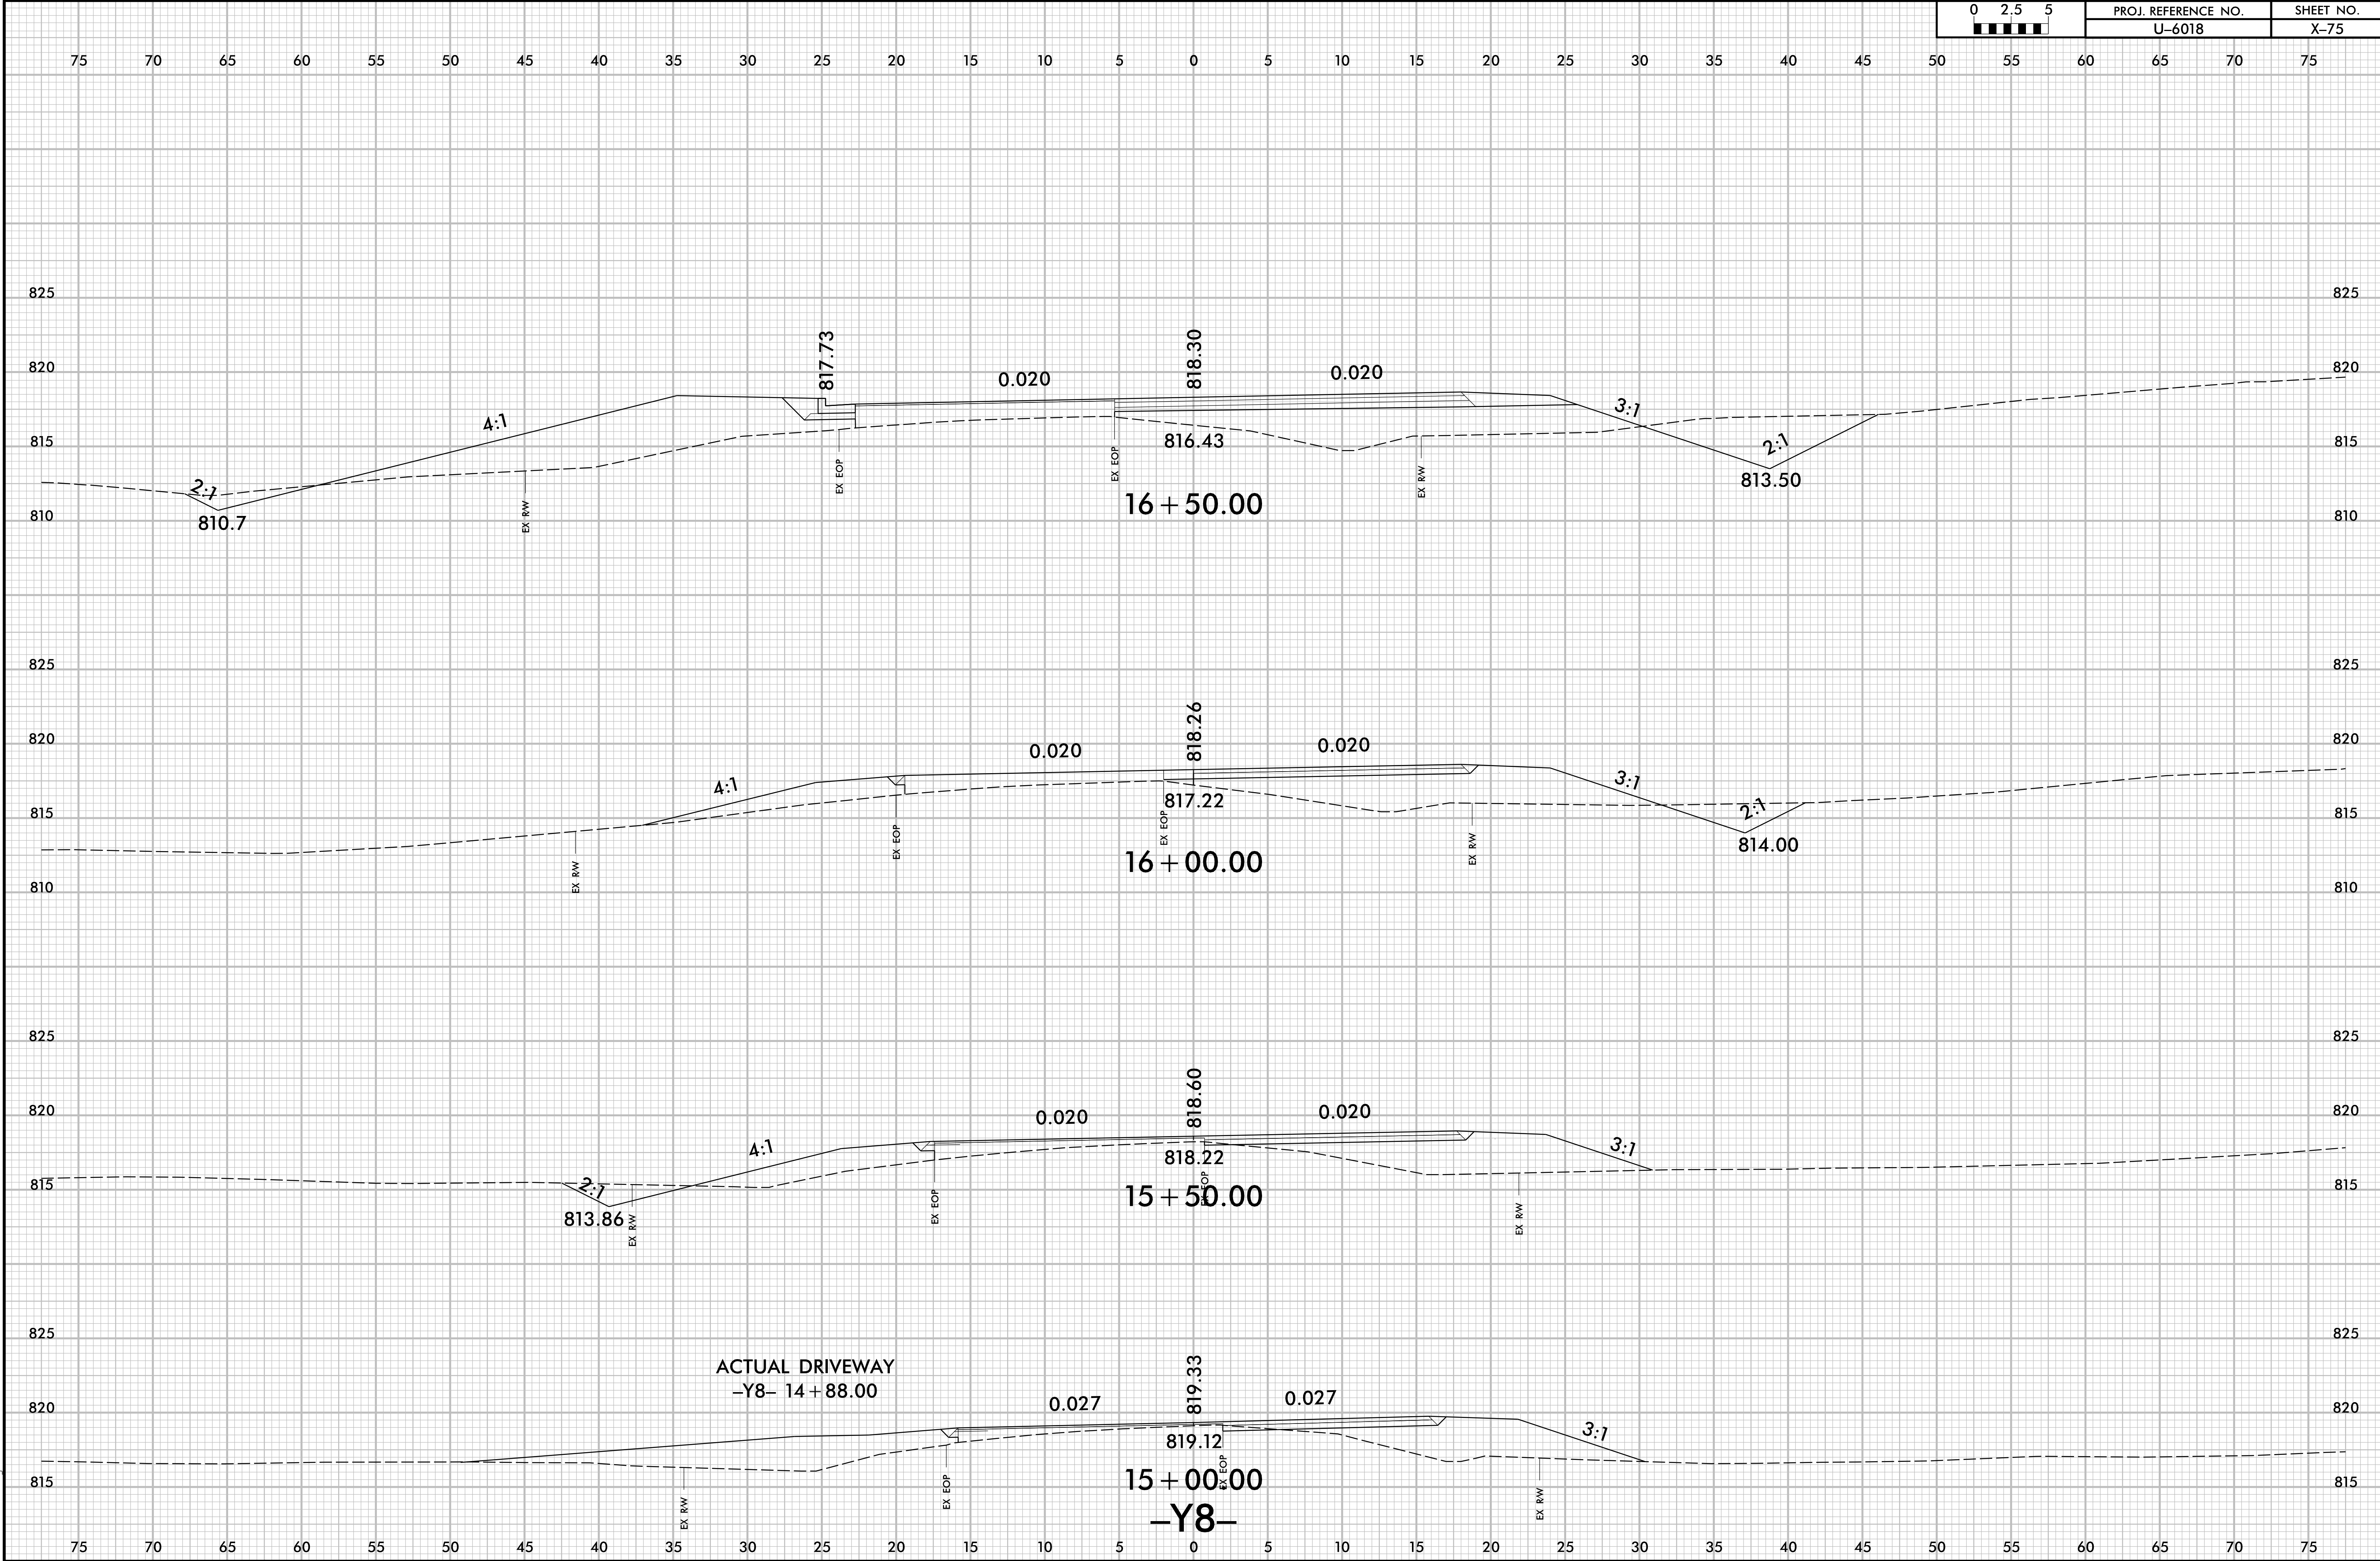

ACTUAL DRIVEWAY
-Y8- 14 + 88.00

15 + 00.00
-Y8-

2/13/2025
I:\XSC\U6018_Roly_Y8_xpl.dgn
User: mlt05ed