


6/23/16



PROJ. REFERENCE NO.
U-6018

SHEET NO.
X-78

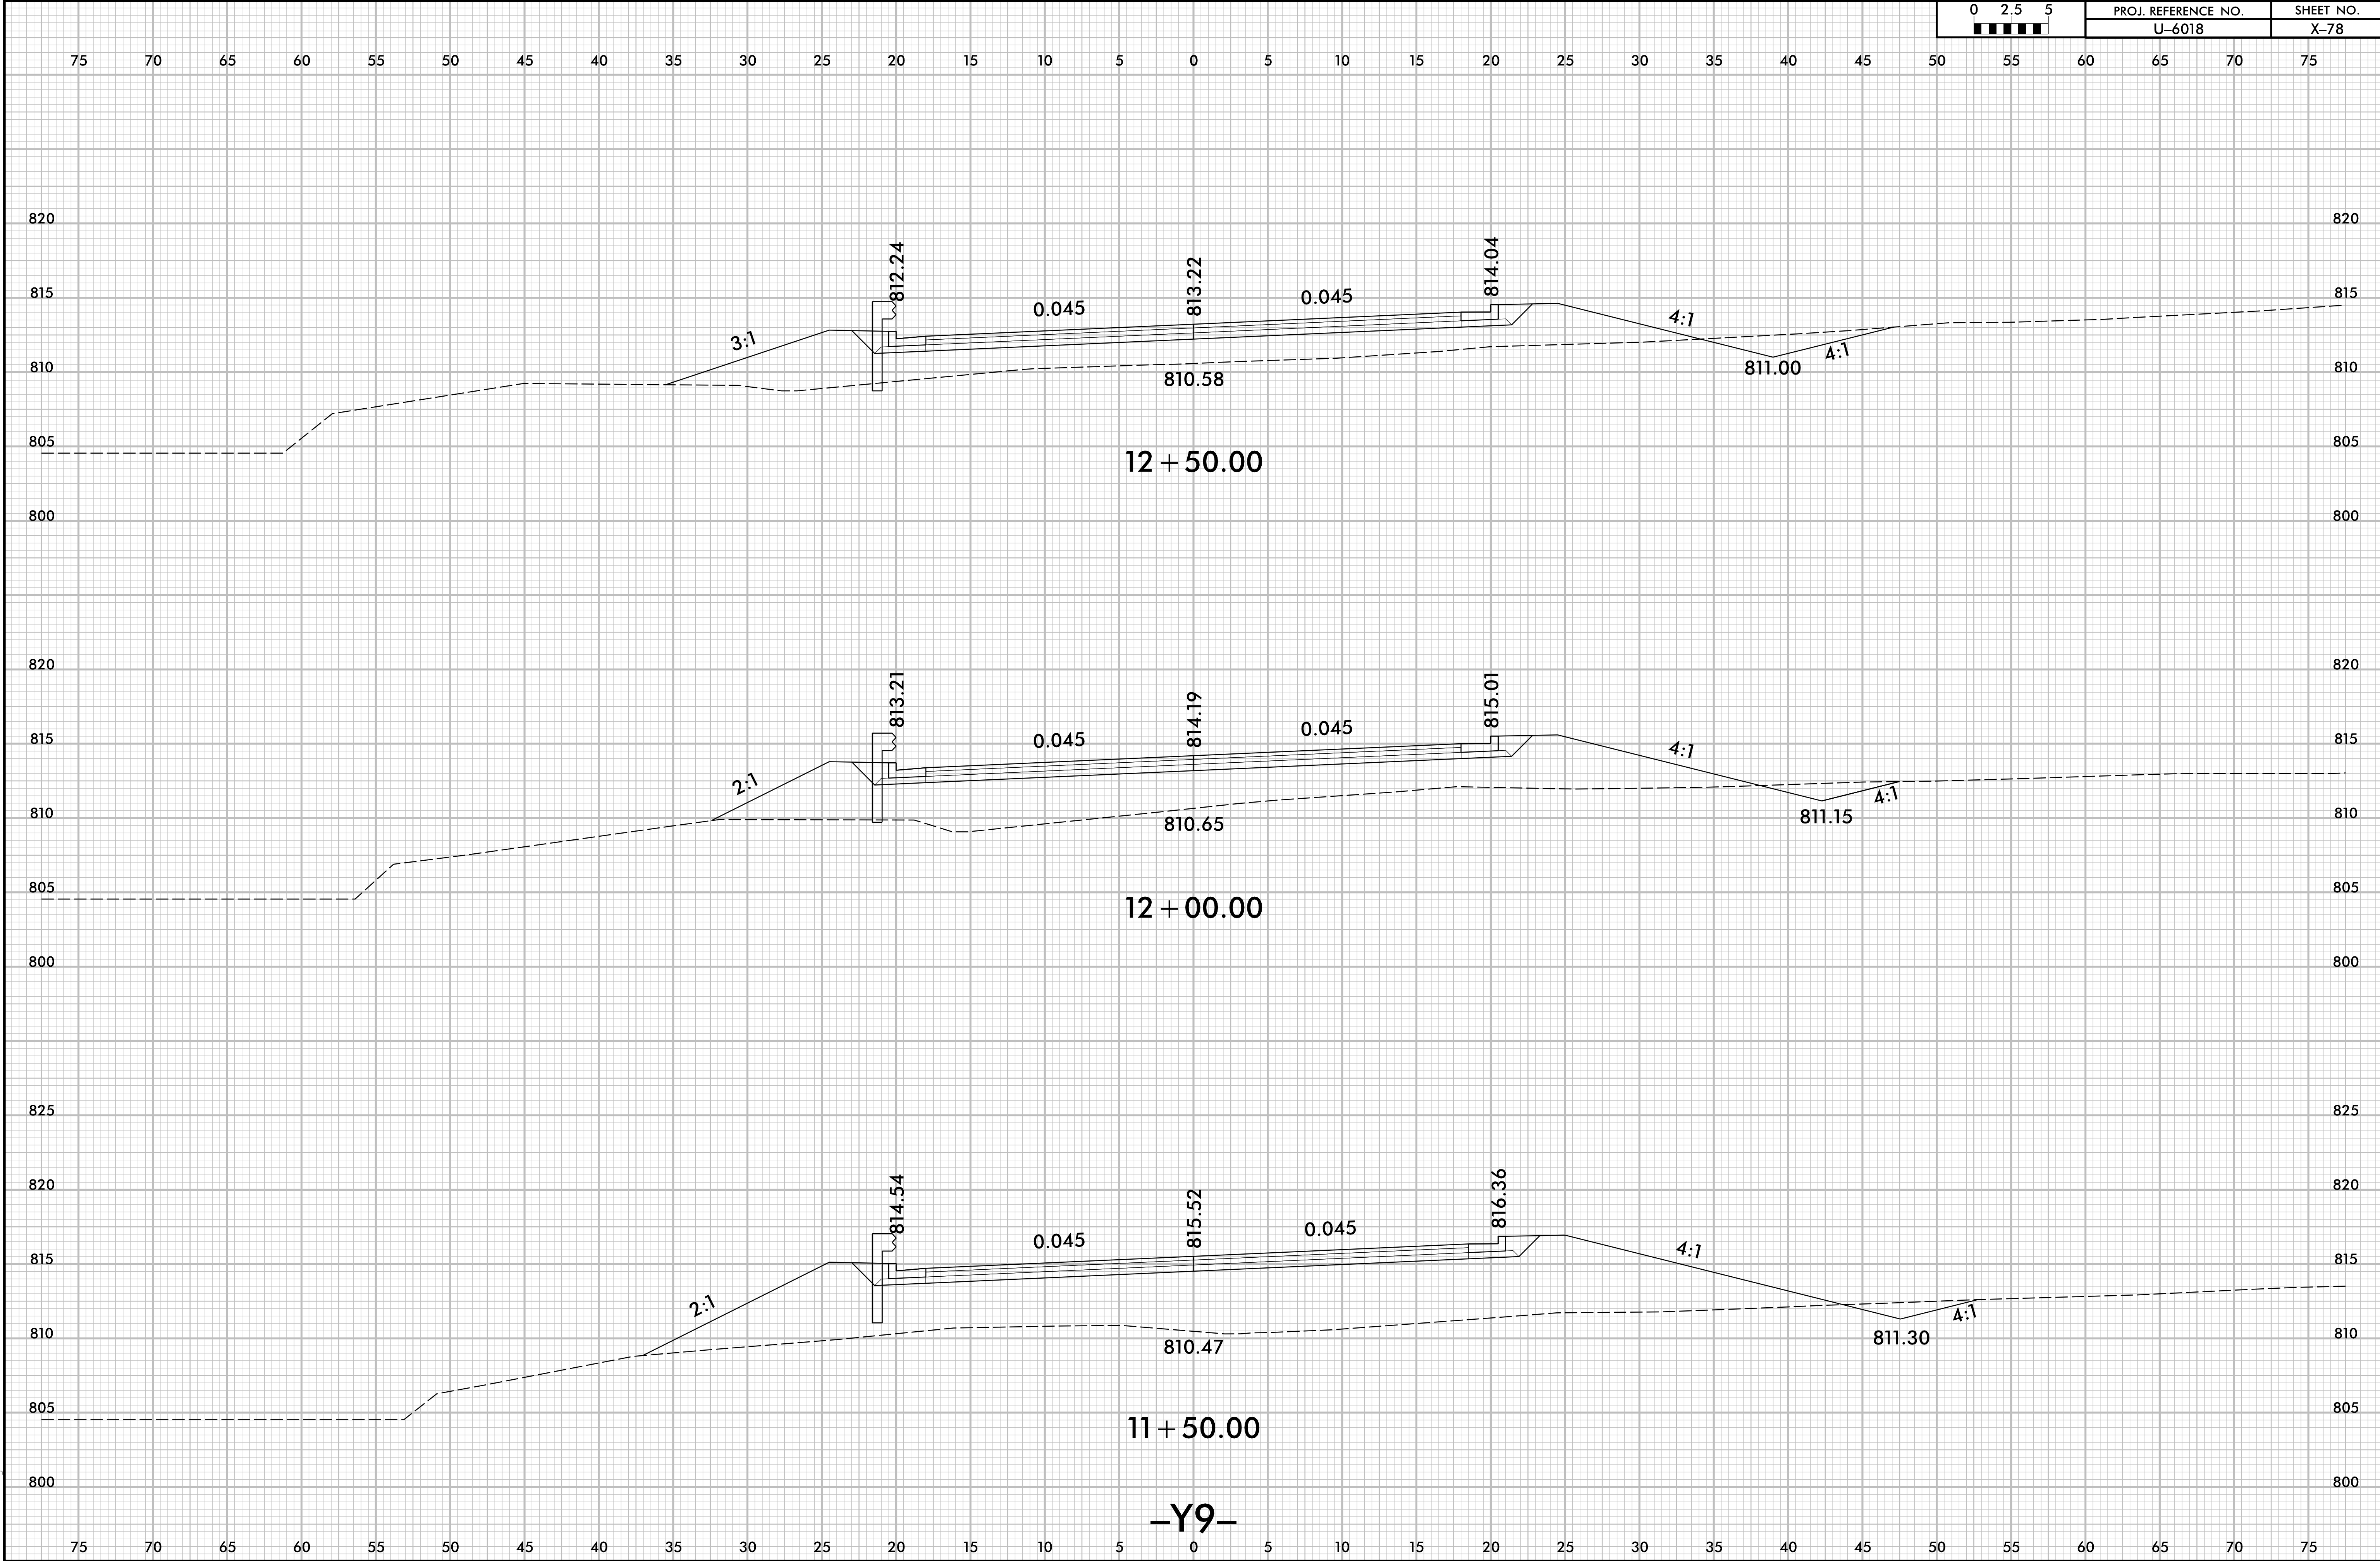

2/13/2025
I:\XSC\U6018_Rdy_Y9_xpl.dgn
User: mtrusea