



6/23/16

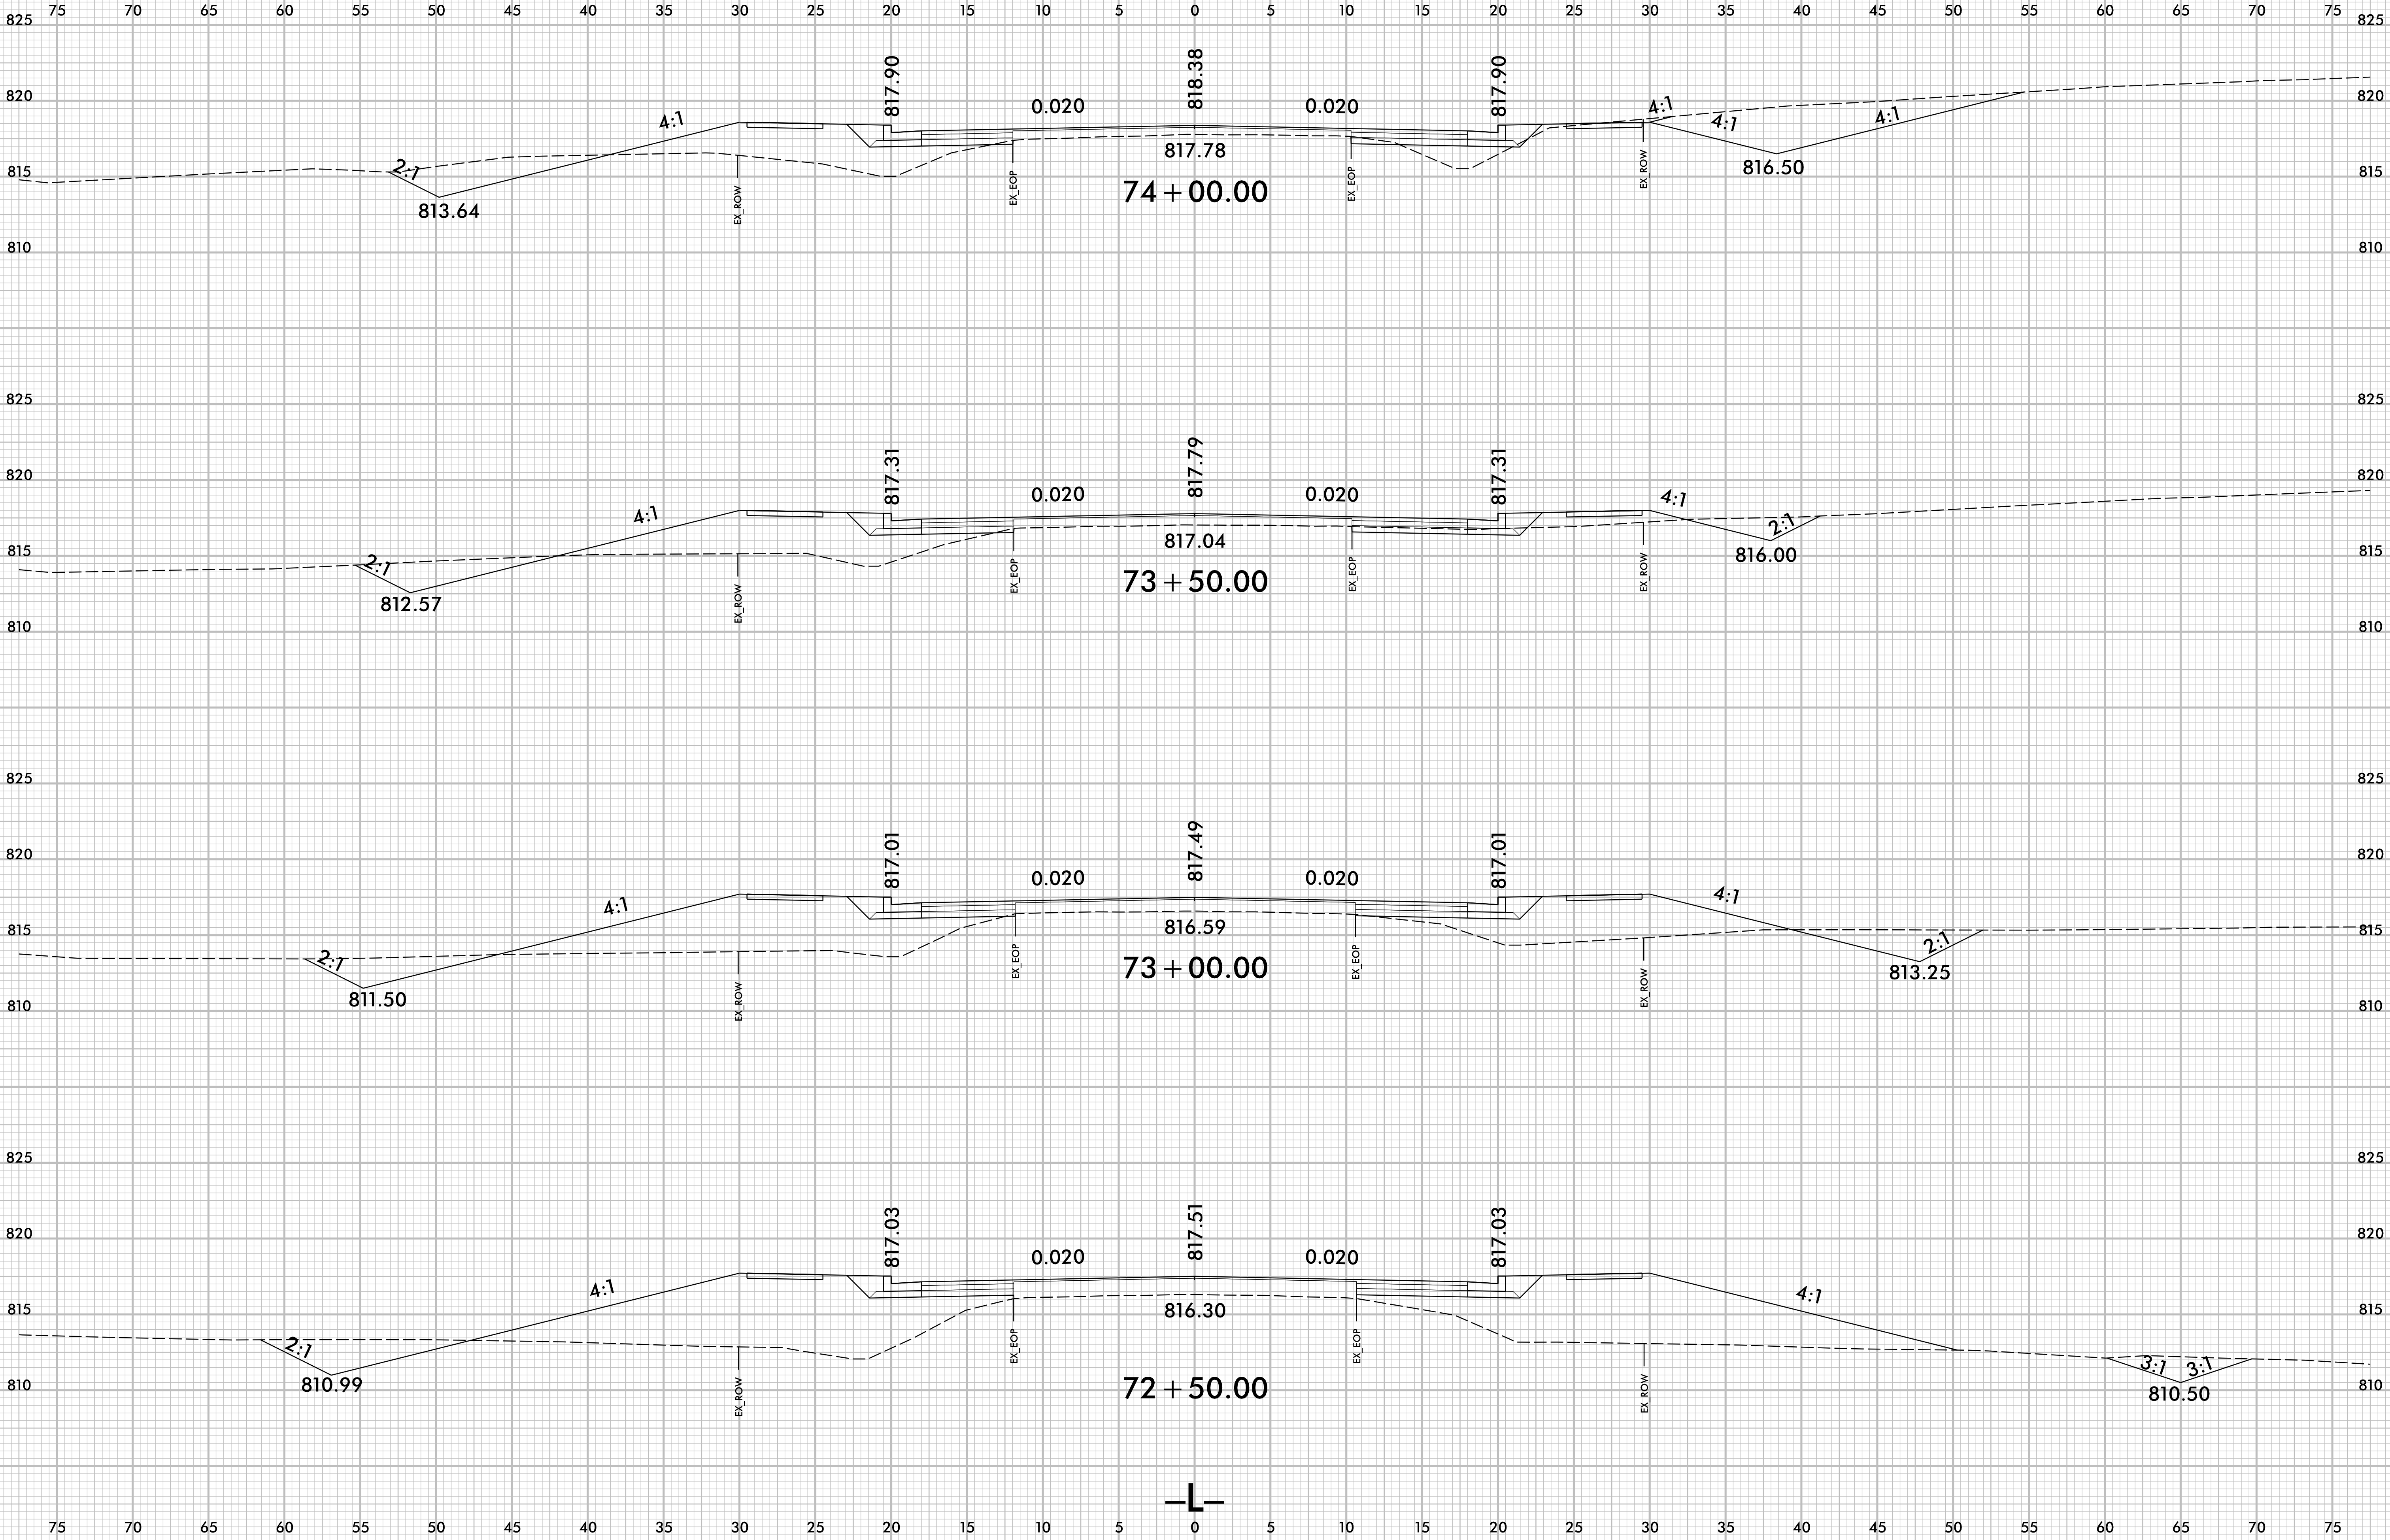


PROJ. REFERENCE NO.	SHEET NO.
U-6018	X-30




6/23/16

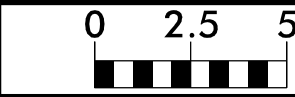

PROJ. REFERENCE NO.	SHEET NO.
U-6018	X-31

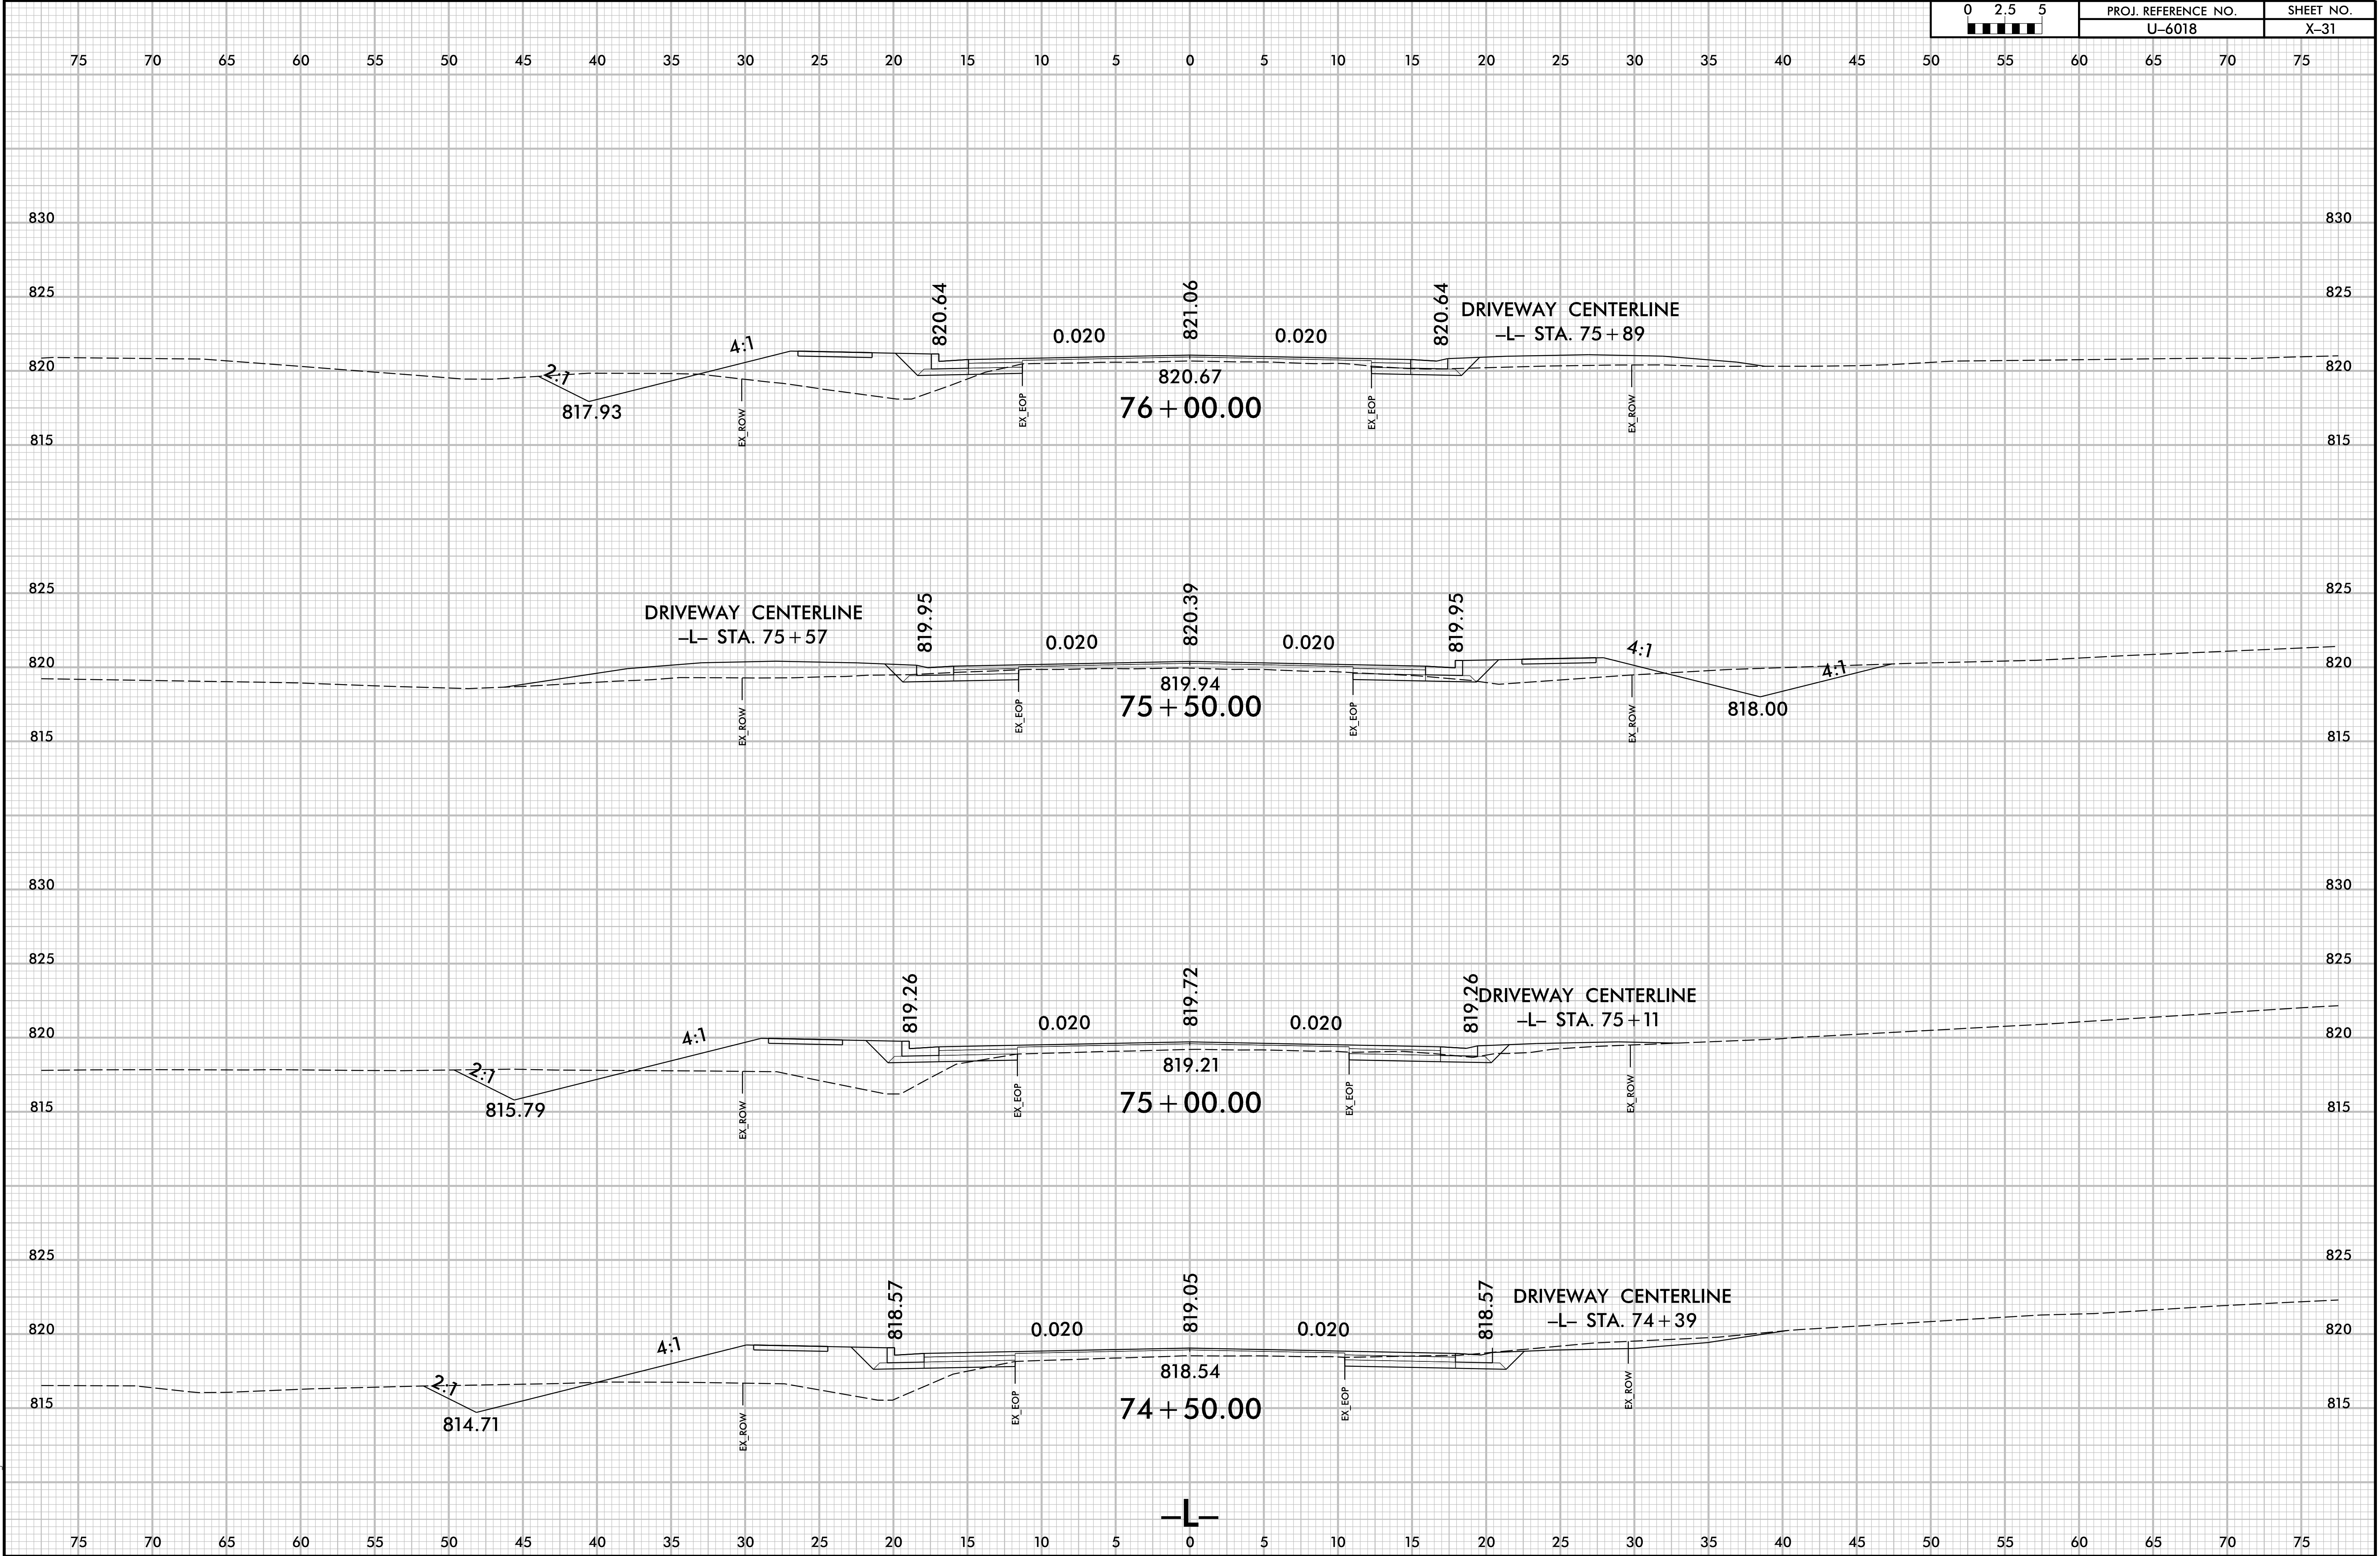


6/23/16

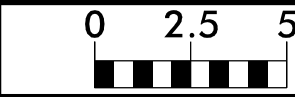


PROJ. REFERENCE NO.
U-6018

SHEET NO.
X-32

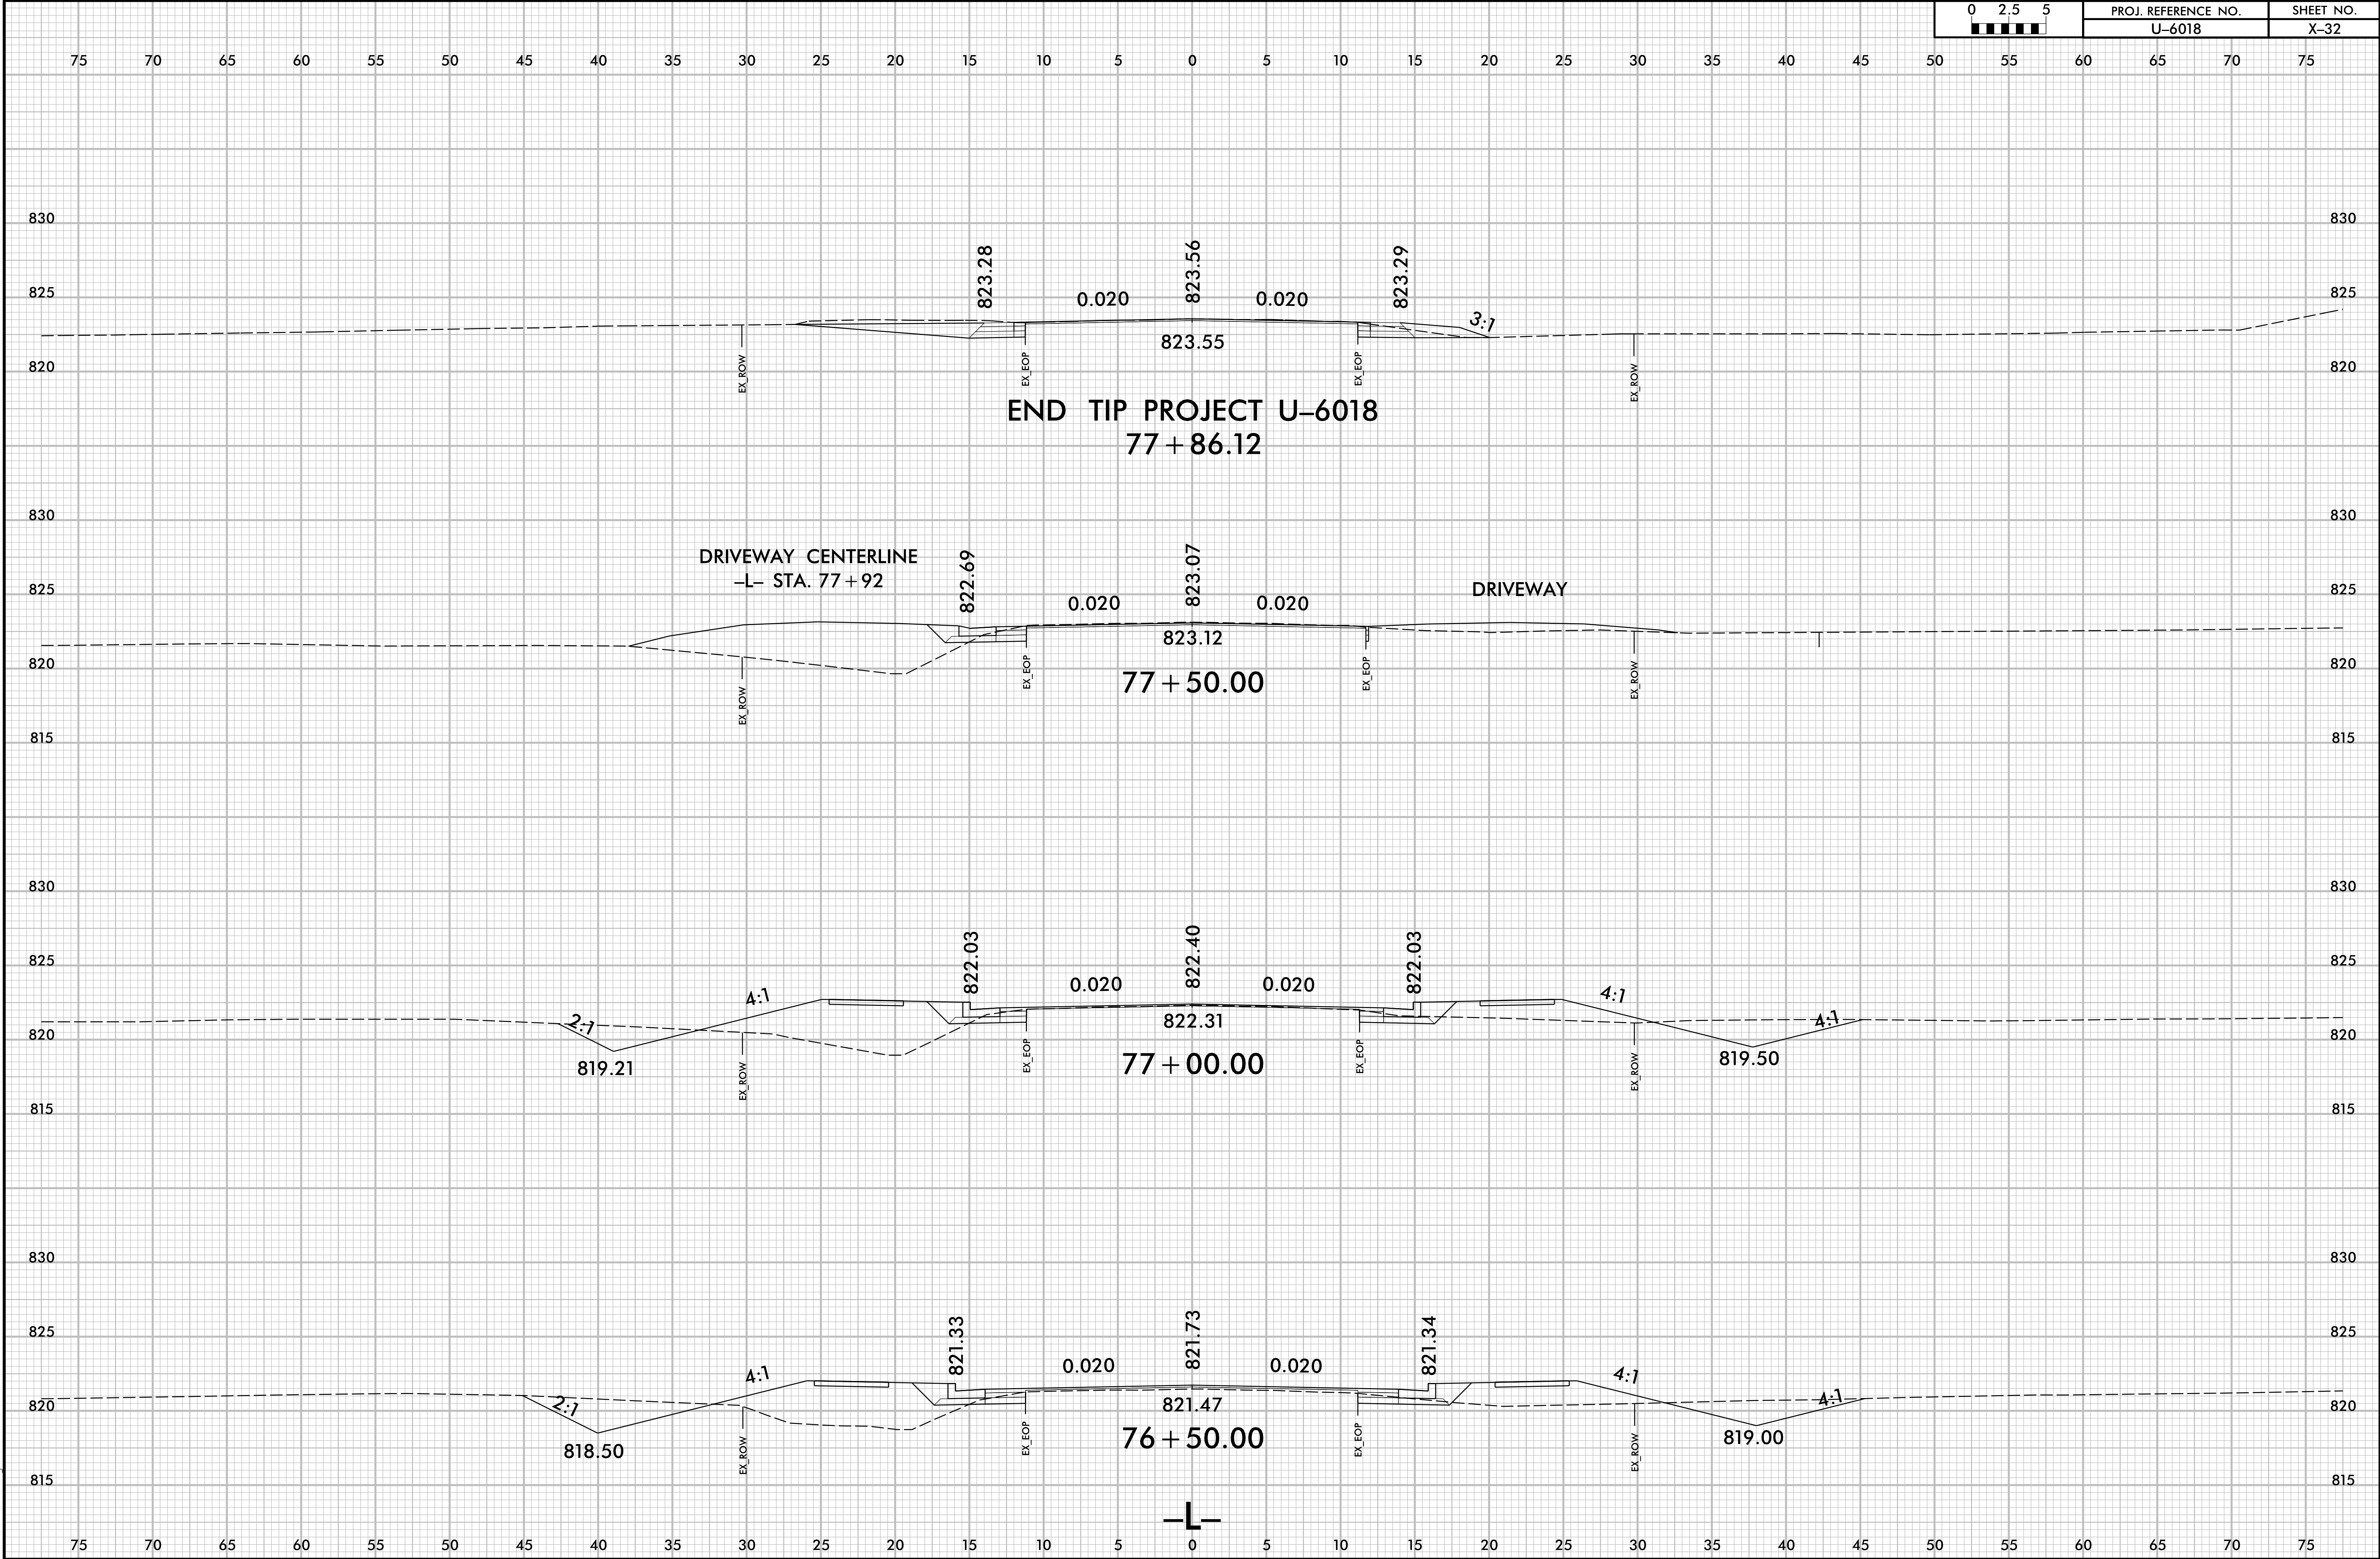

6/23/16

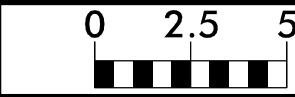


PROJ. REFERENCE NO.
U-6018


SHEET NO.
X-33

75 70 65 60 55 50 45 40 35 30 25 20 15 10 5 0 5 10 15 20 25 30 35 40 45 50 55 60 65 70 75


END CONSTRUCTION
11 + 30.00

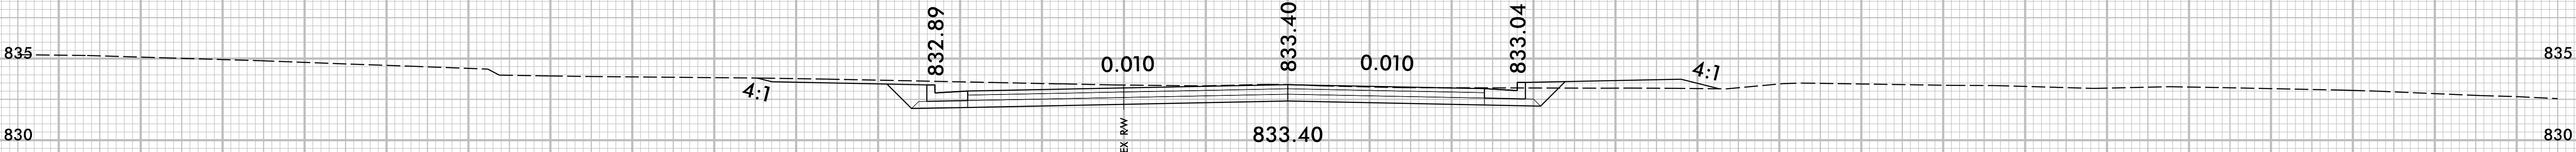


11 + 10.00

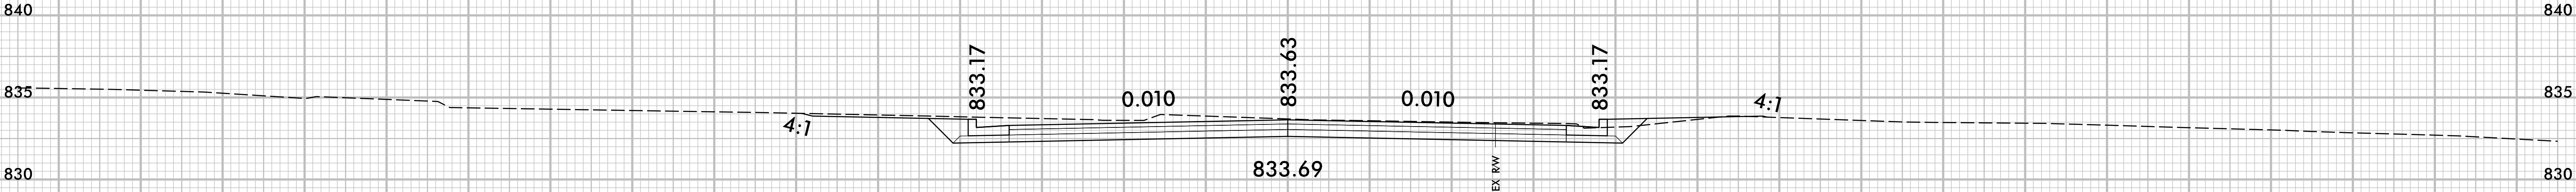

11 + 00.00

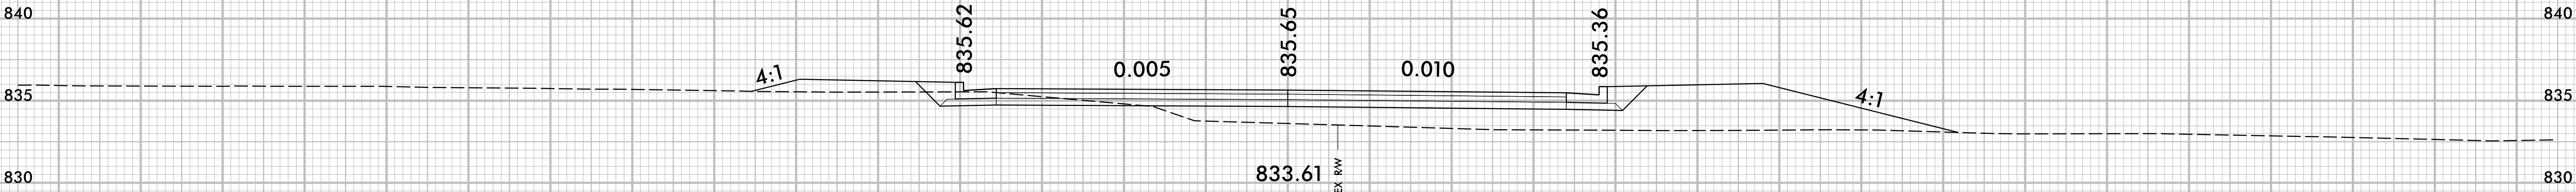


10 + 50.00

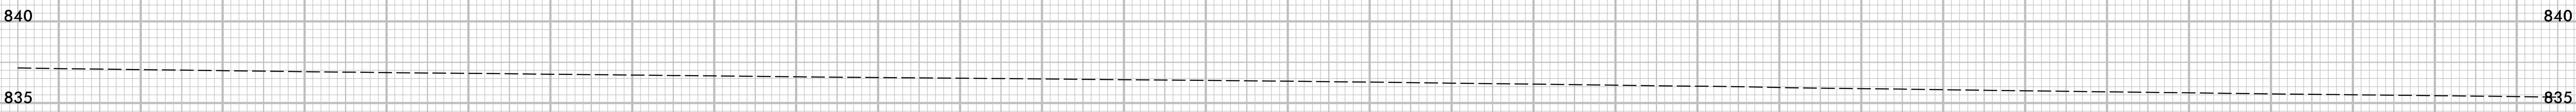

836.34
10 + 00.00

-DR1-


75 70 65 60 55 50 45 40 35 30 25 20 15 10 5 0 5 10 15 20 25 30 35 40 45 50 55 60 65 70 75

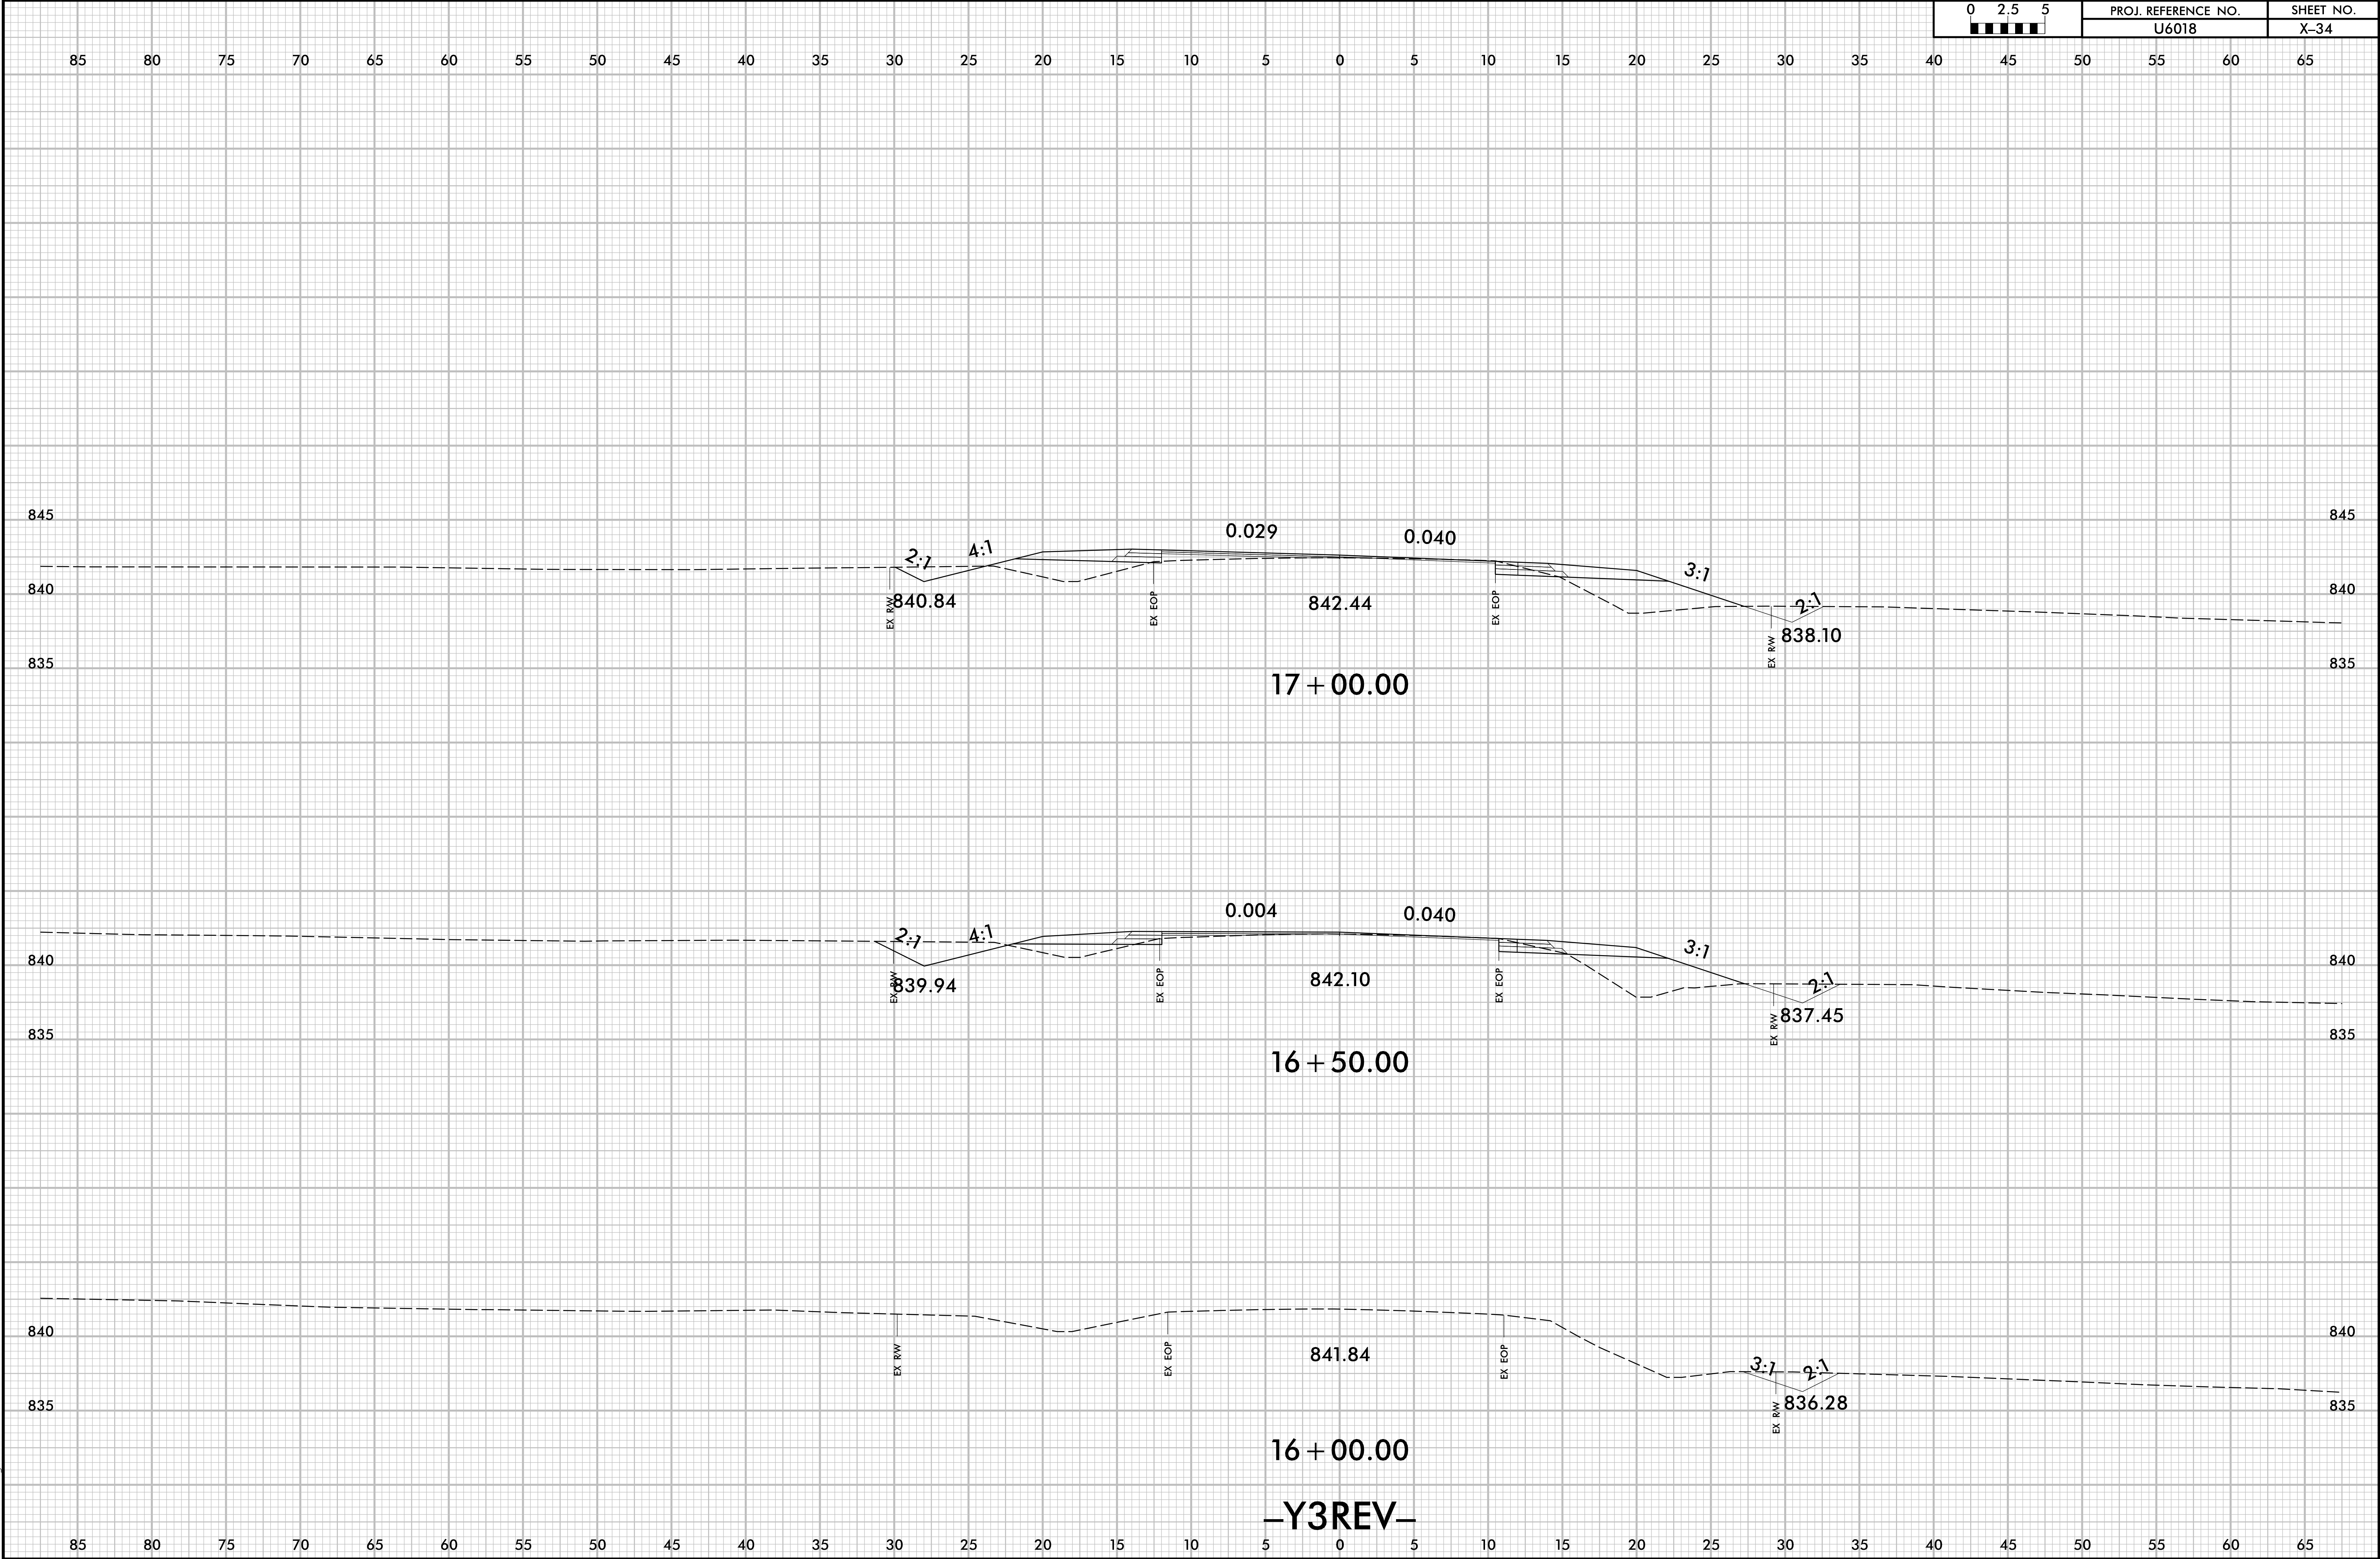



PROJ. REFERENCE NO.	SHEET NO.
U6018	X-35


UNDERCUT EXCAVATION

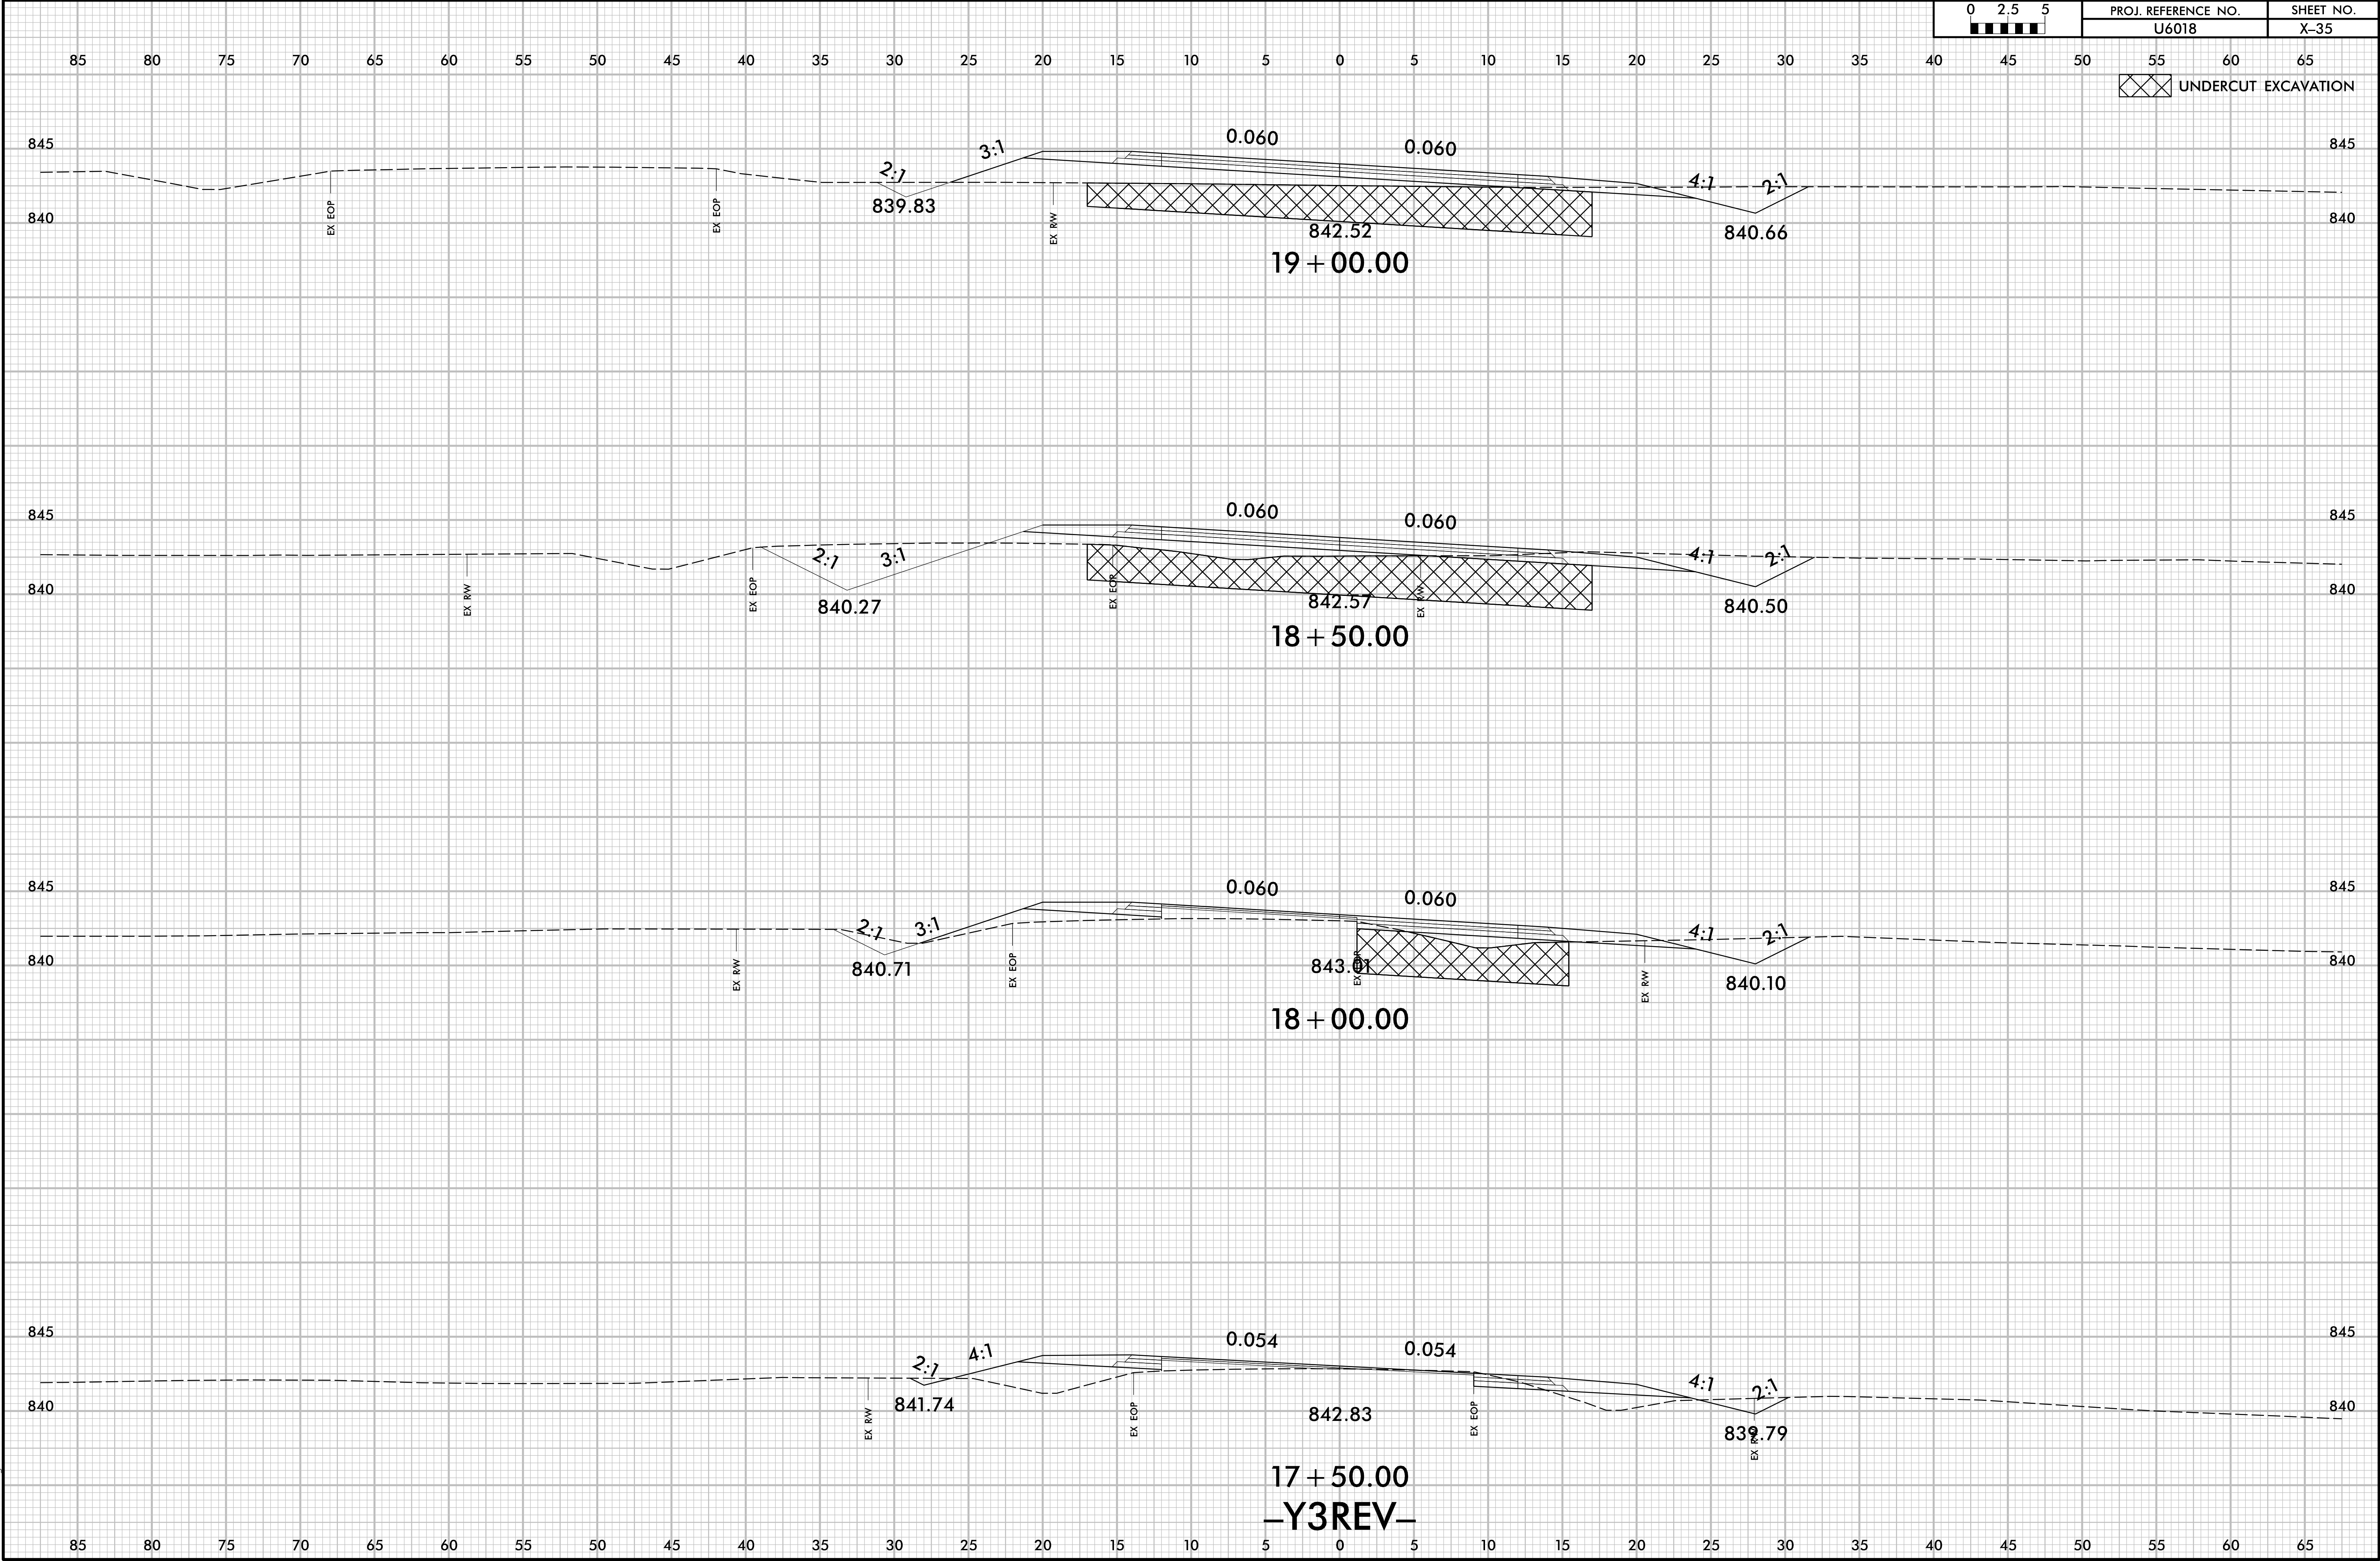


6/23/16




PROJ. REFERENCE NO.	SHEET NO.
U6018	X-36

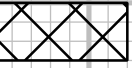 UNDERCUT EXCAVATION

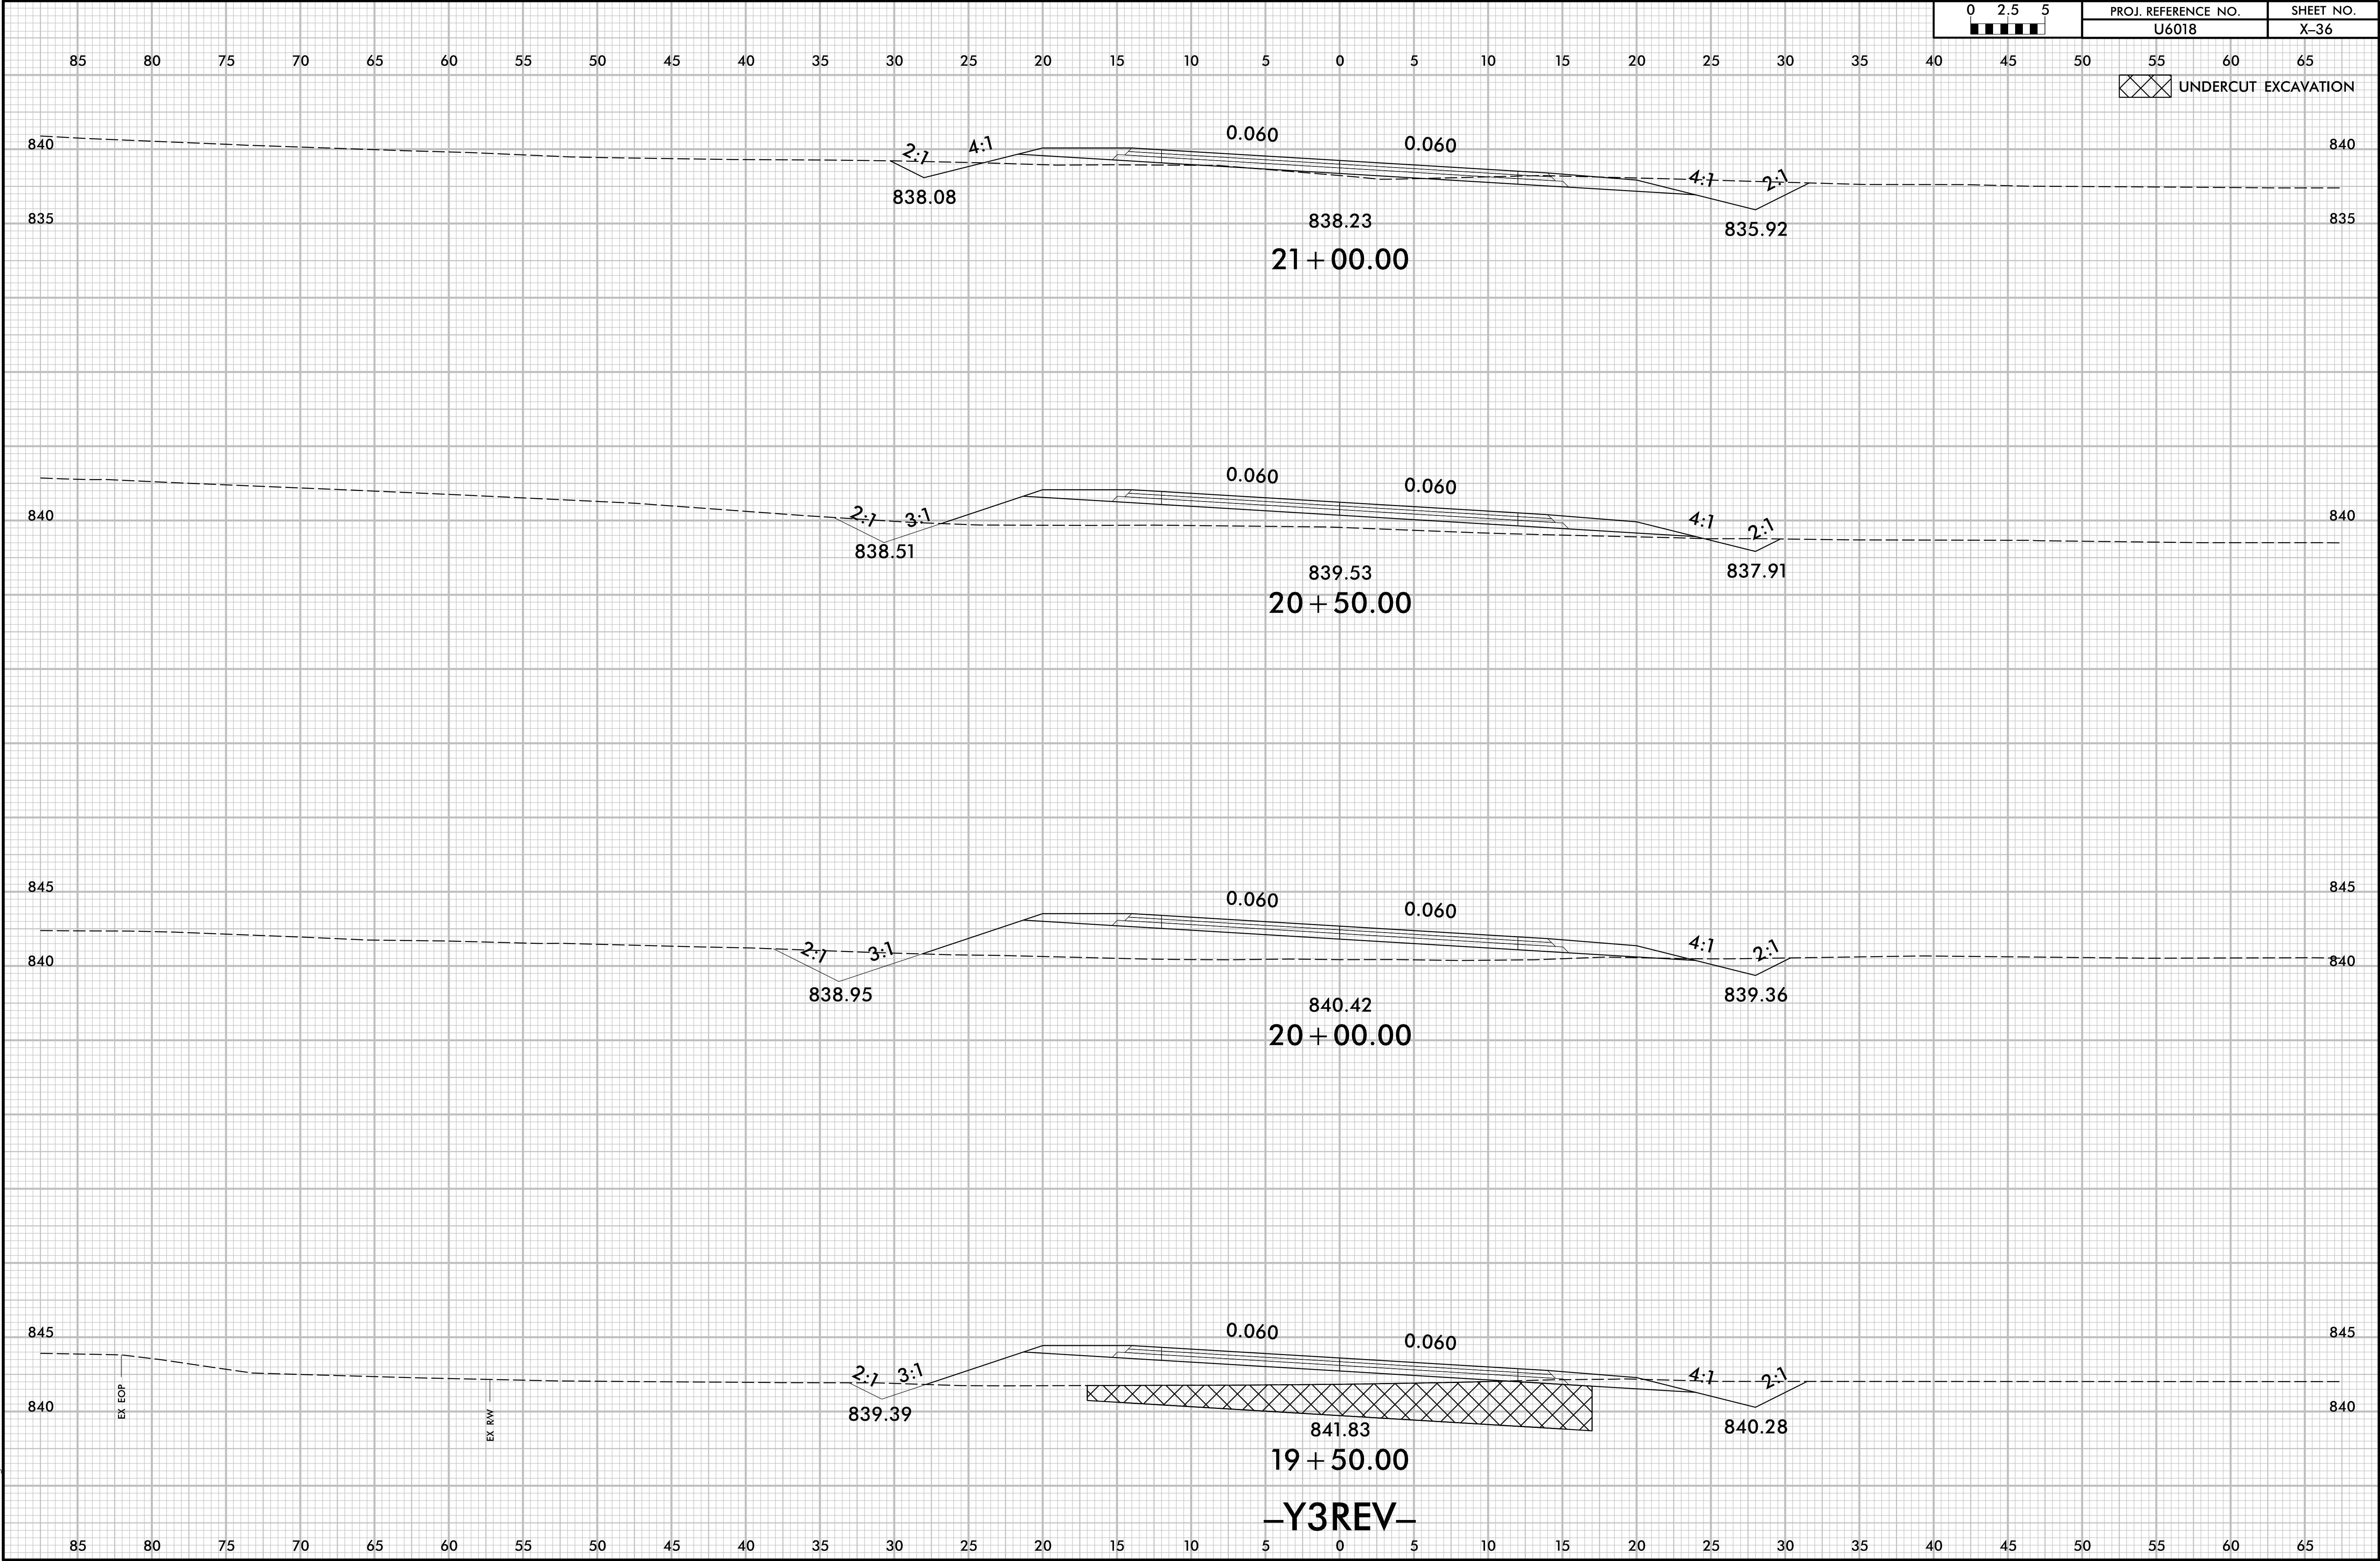



2/13/2025
User: mlinos
\\XSC\16018_Rdy_Y3Rev_.xpl.dgn

6/23/16

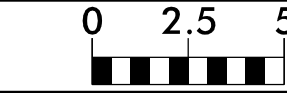

PROJ. REFERENCE NO.	SHEET NO.
U6018	X-37

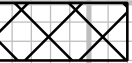 UNDERCUT EXCAVATION

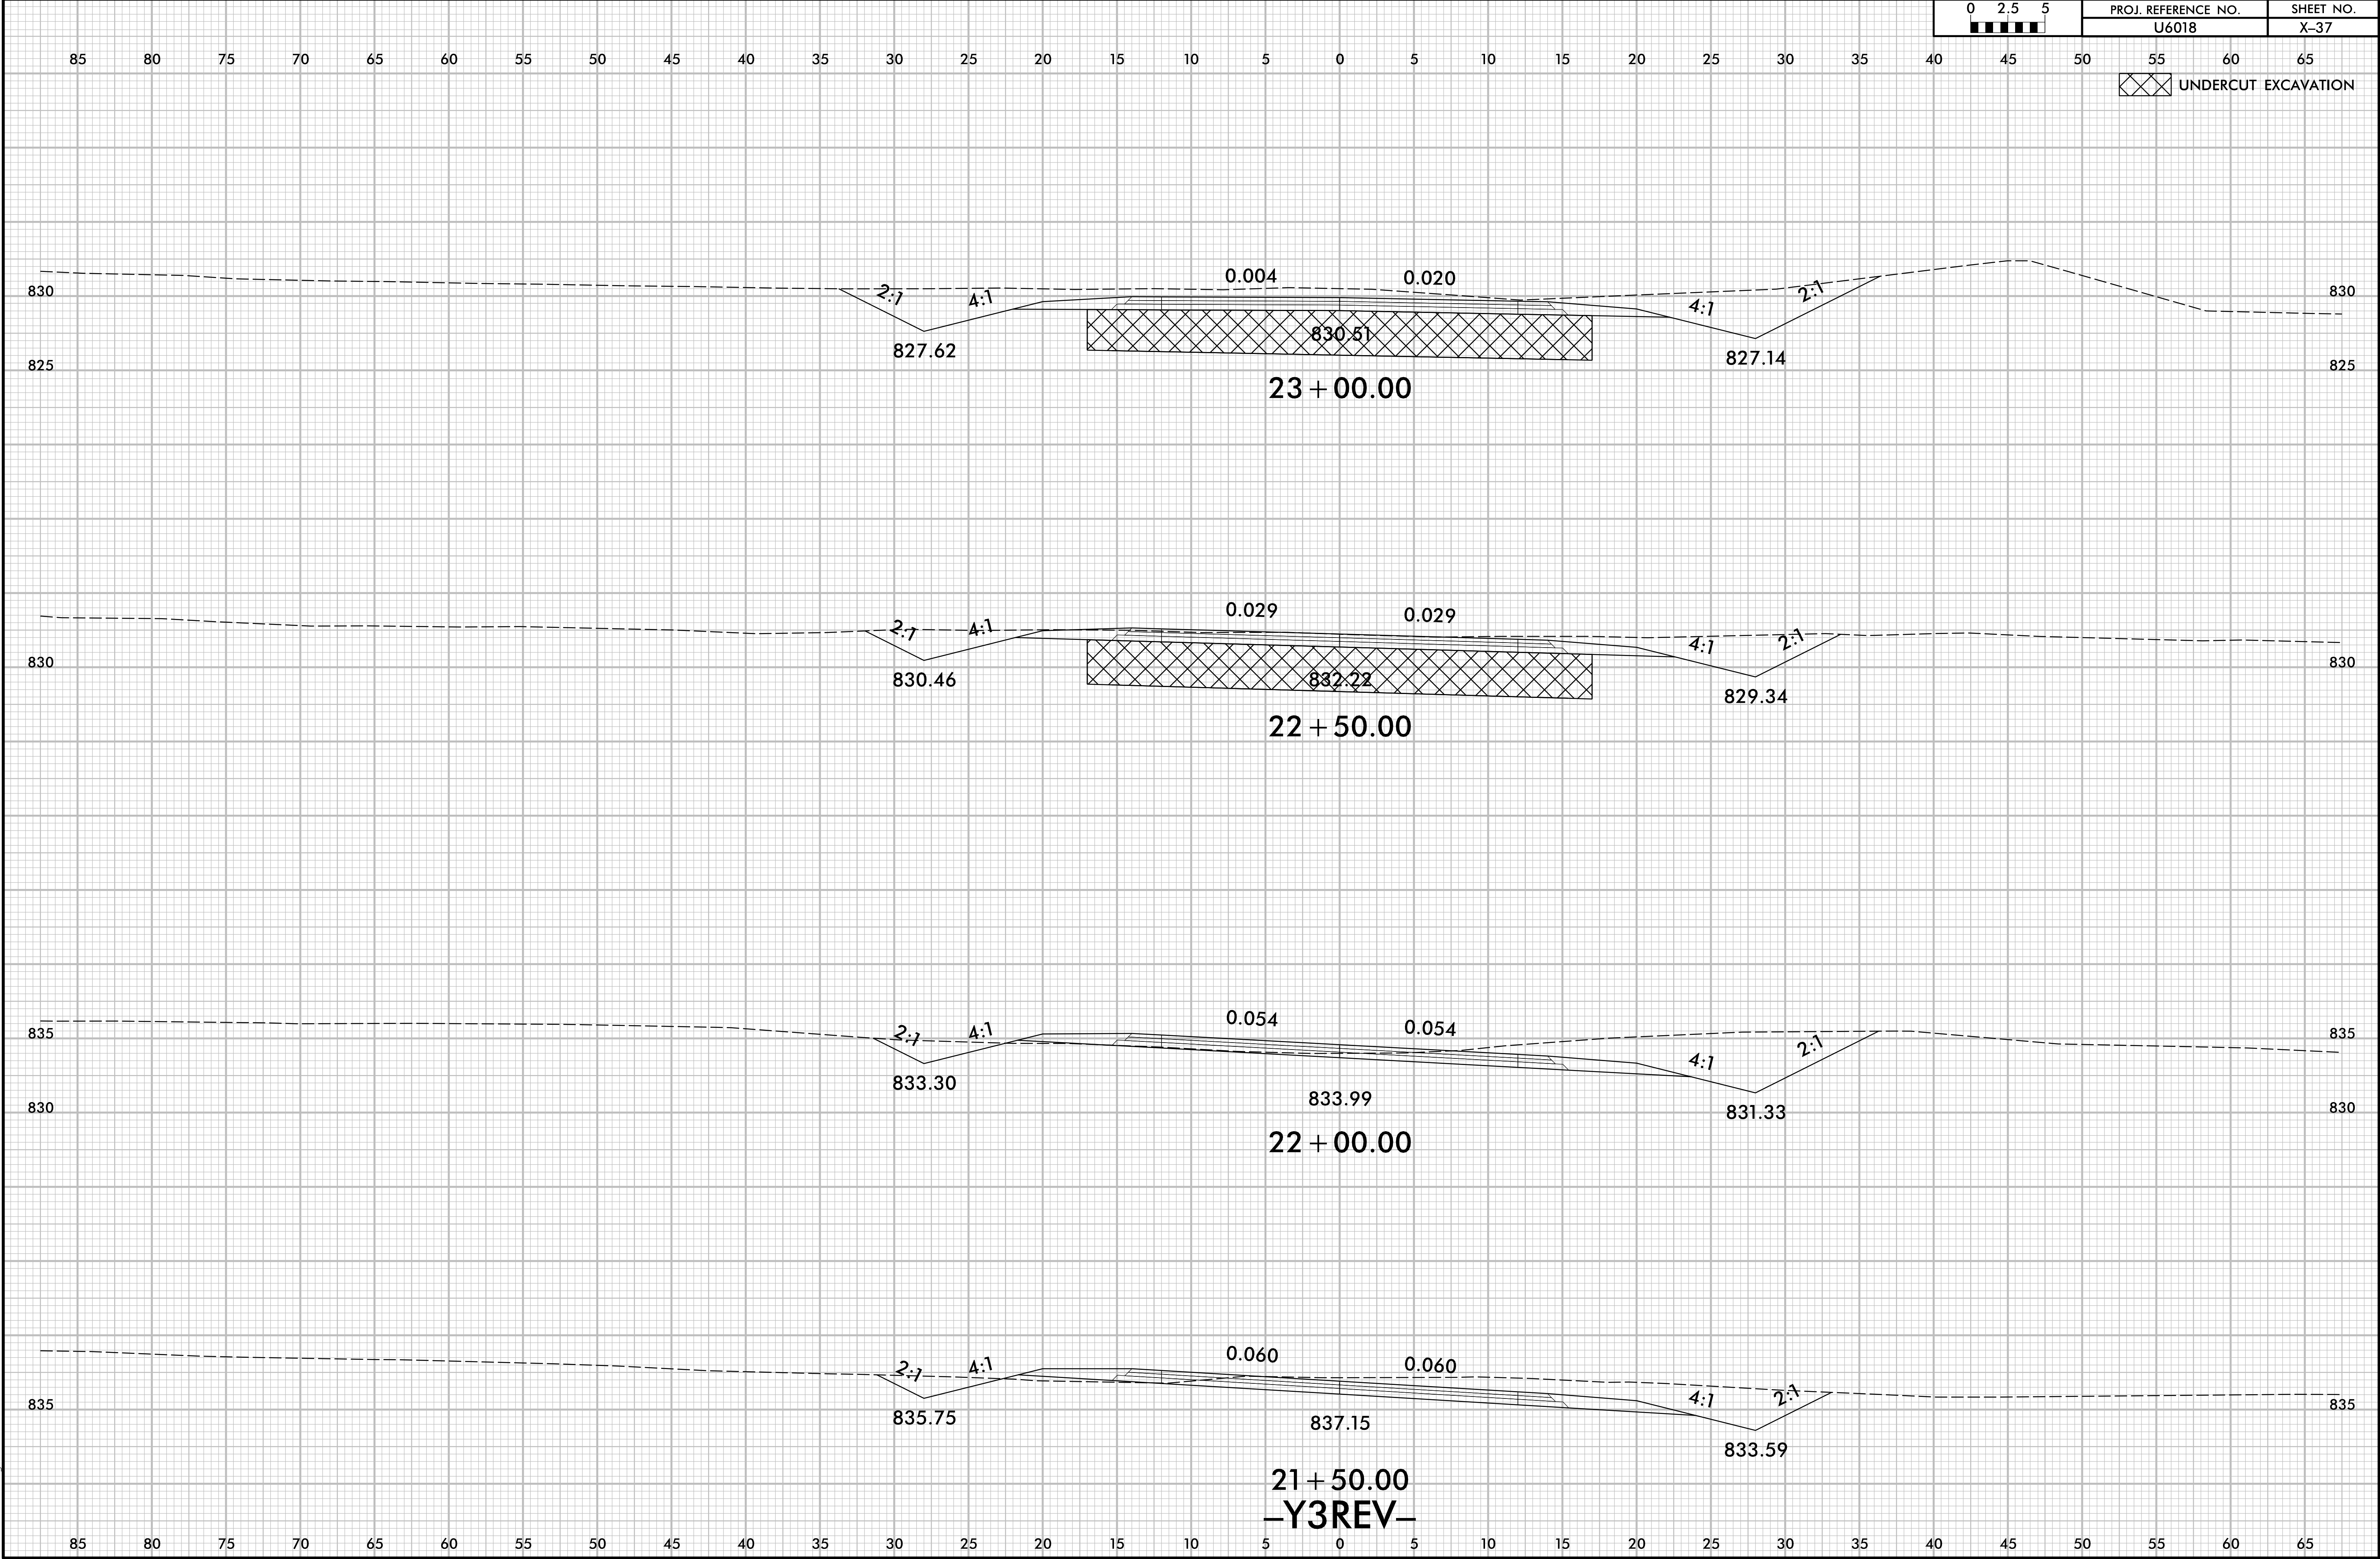



2/13/2025
User: mlindeu





PROJ. REFERENCE NO.	SHEET NO.
U6018	X-38

UNDERCUT EXCAVATION

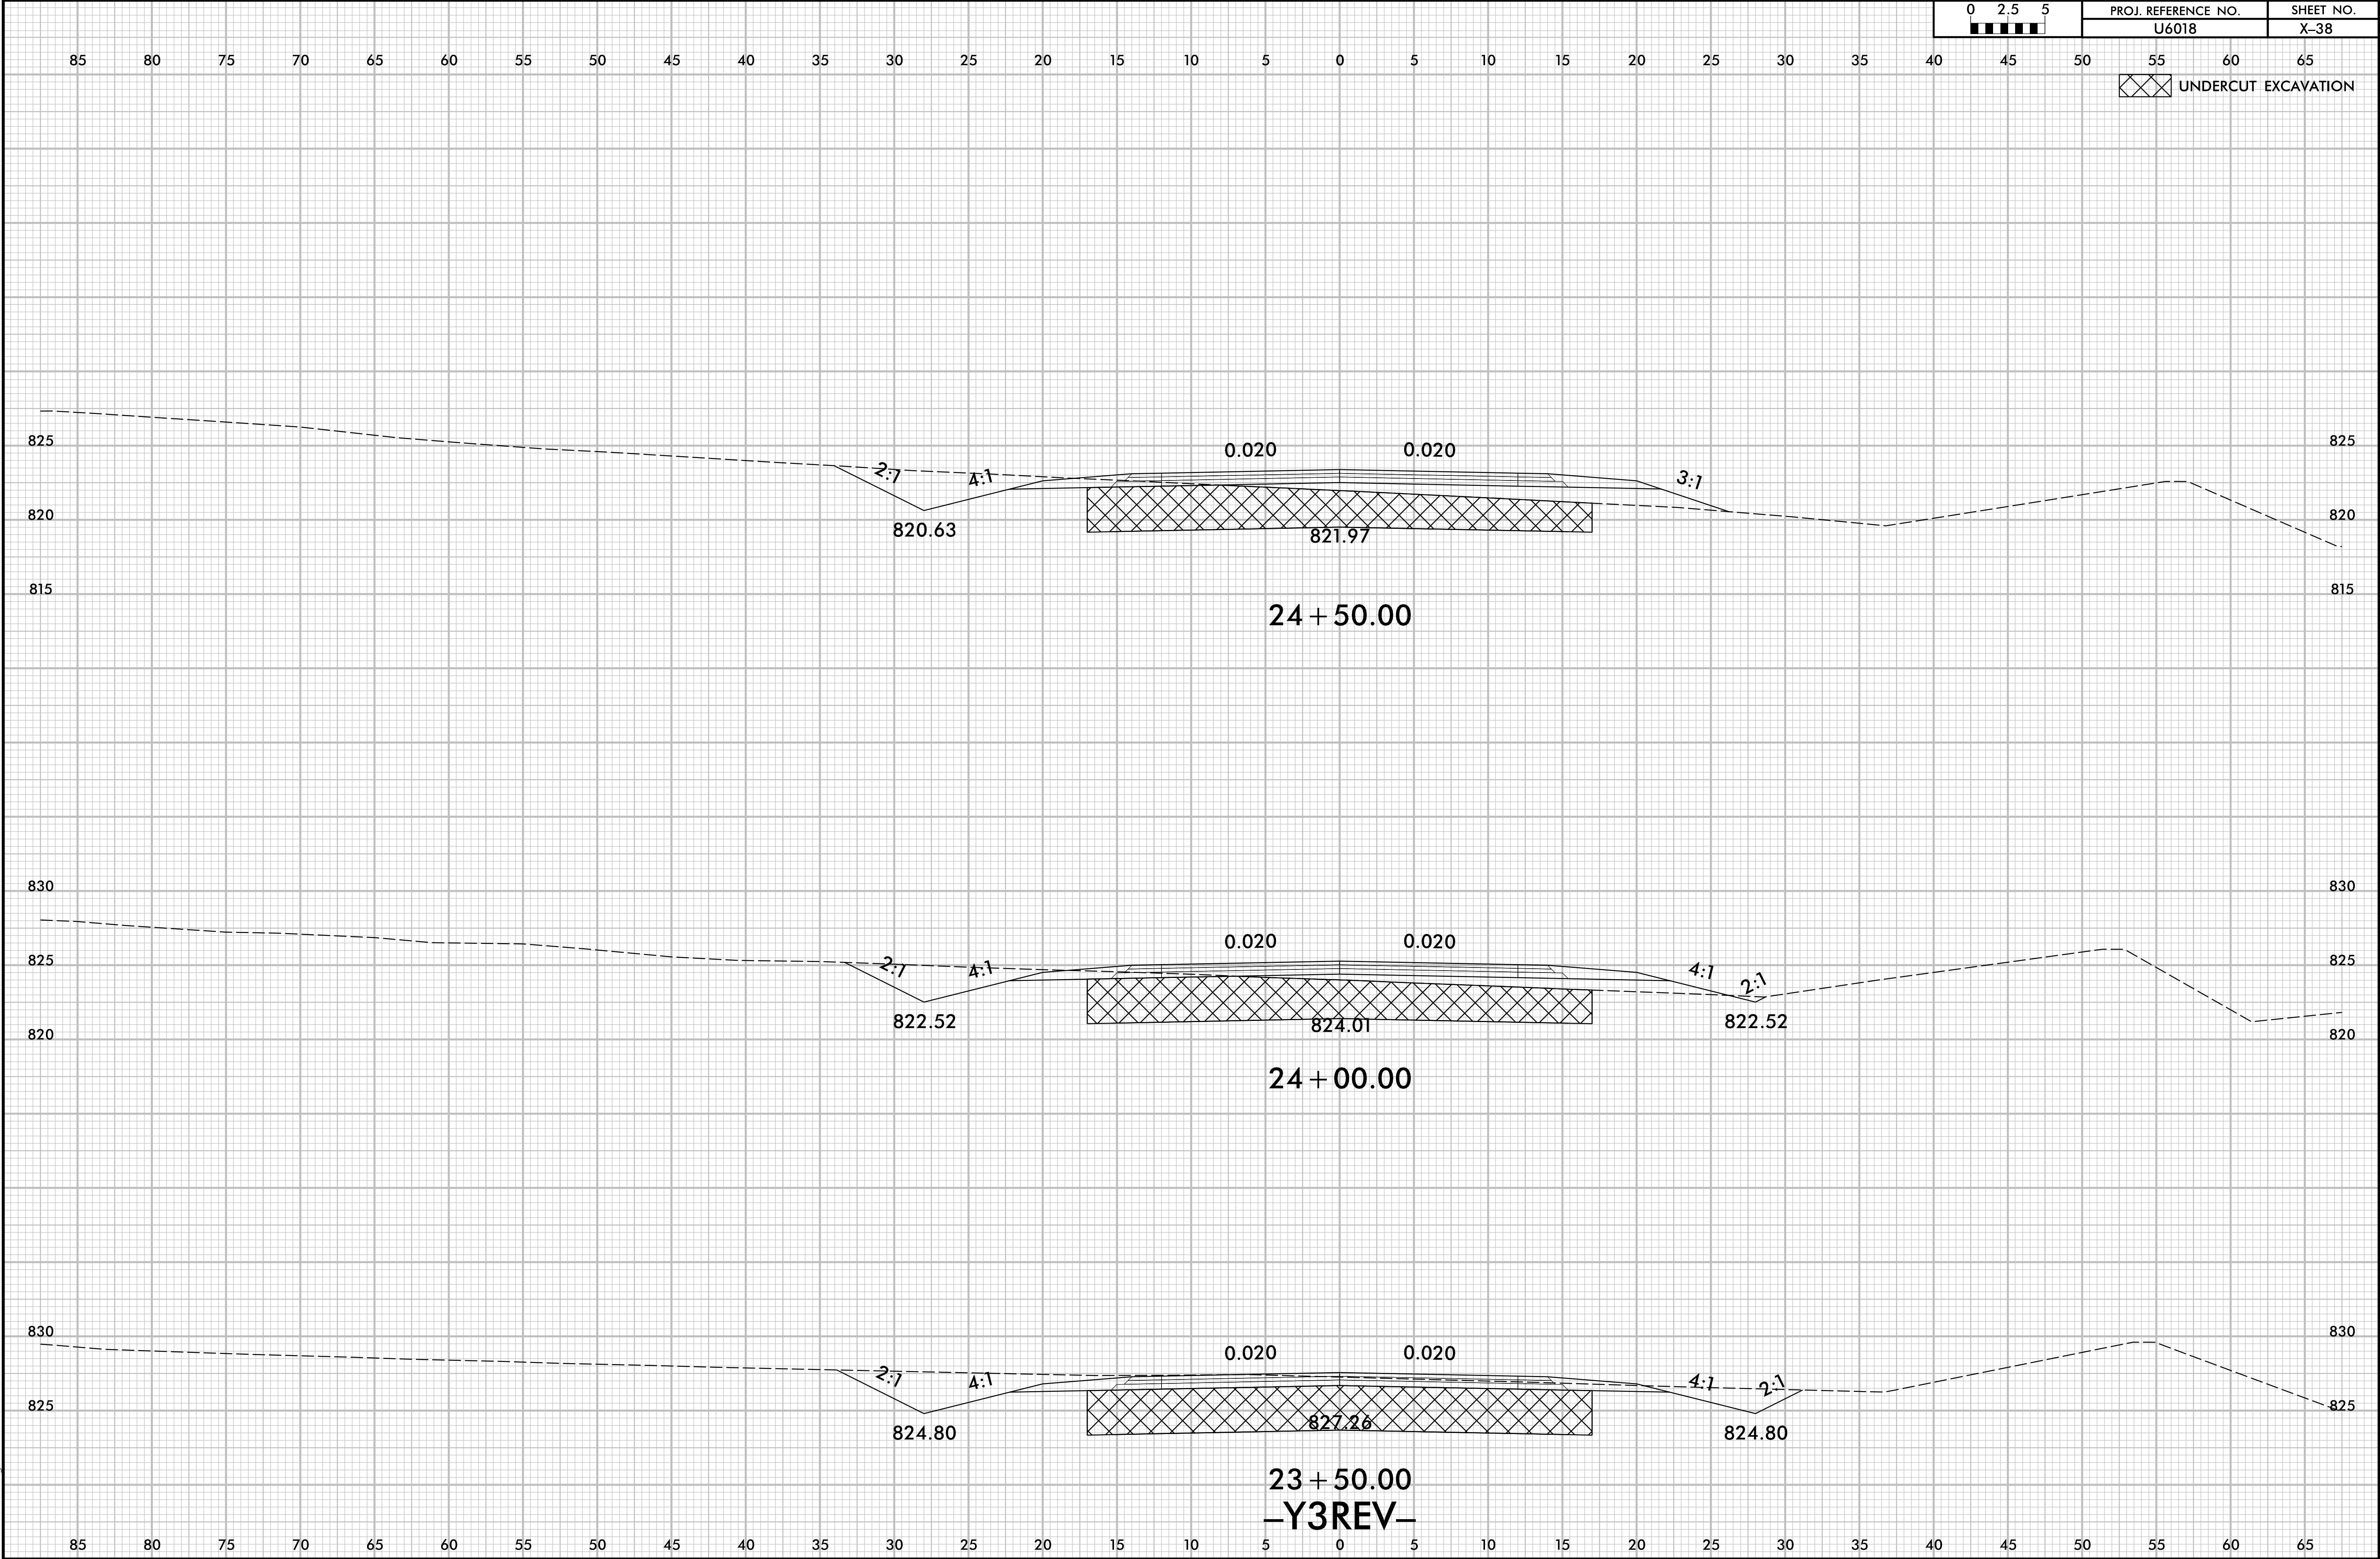


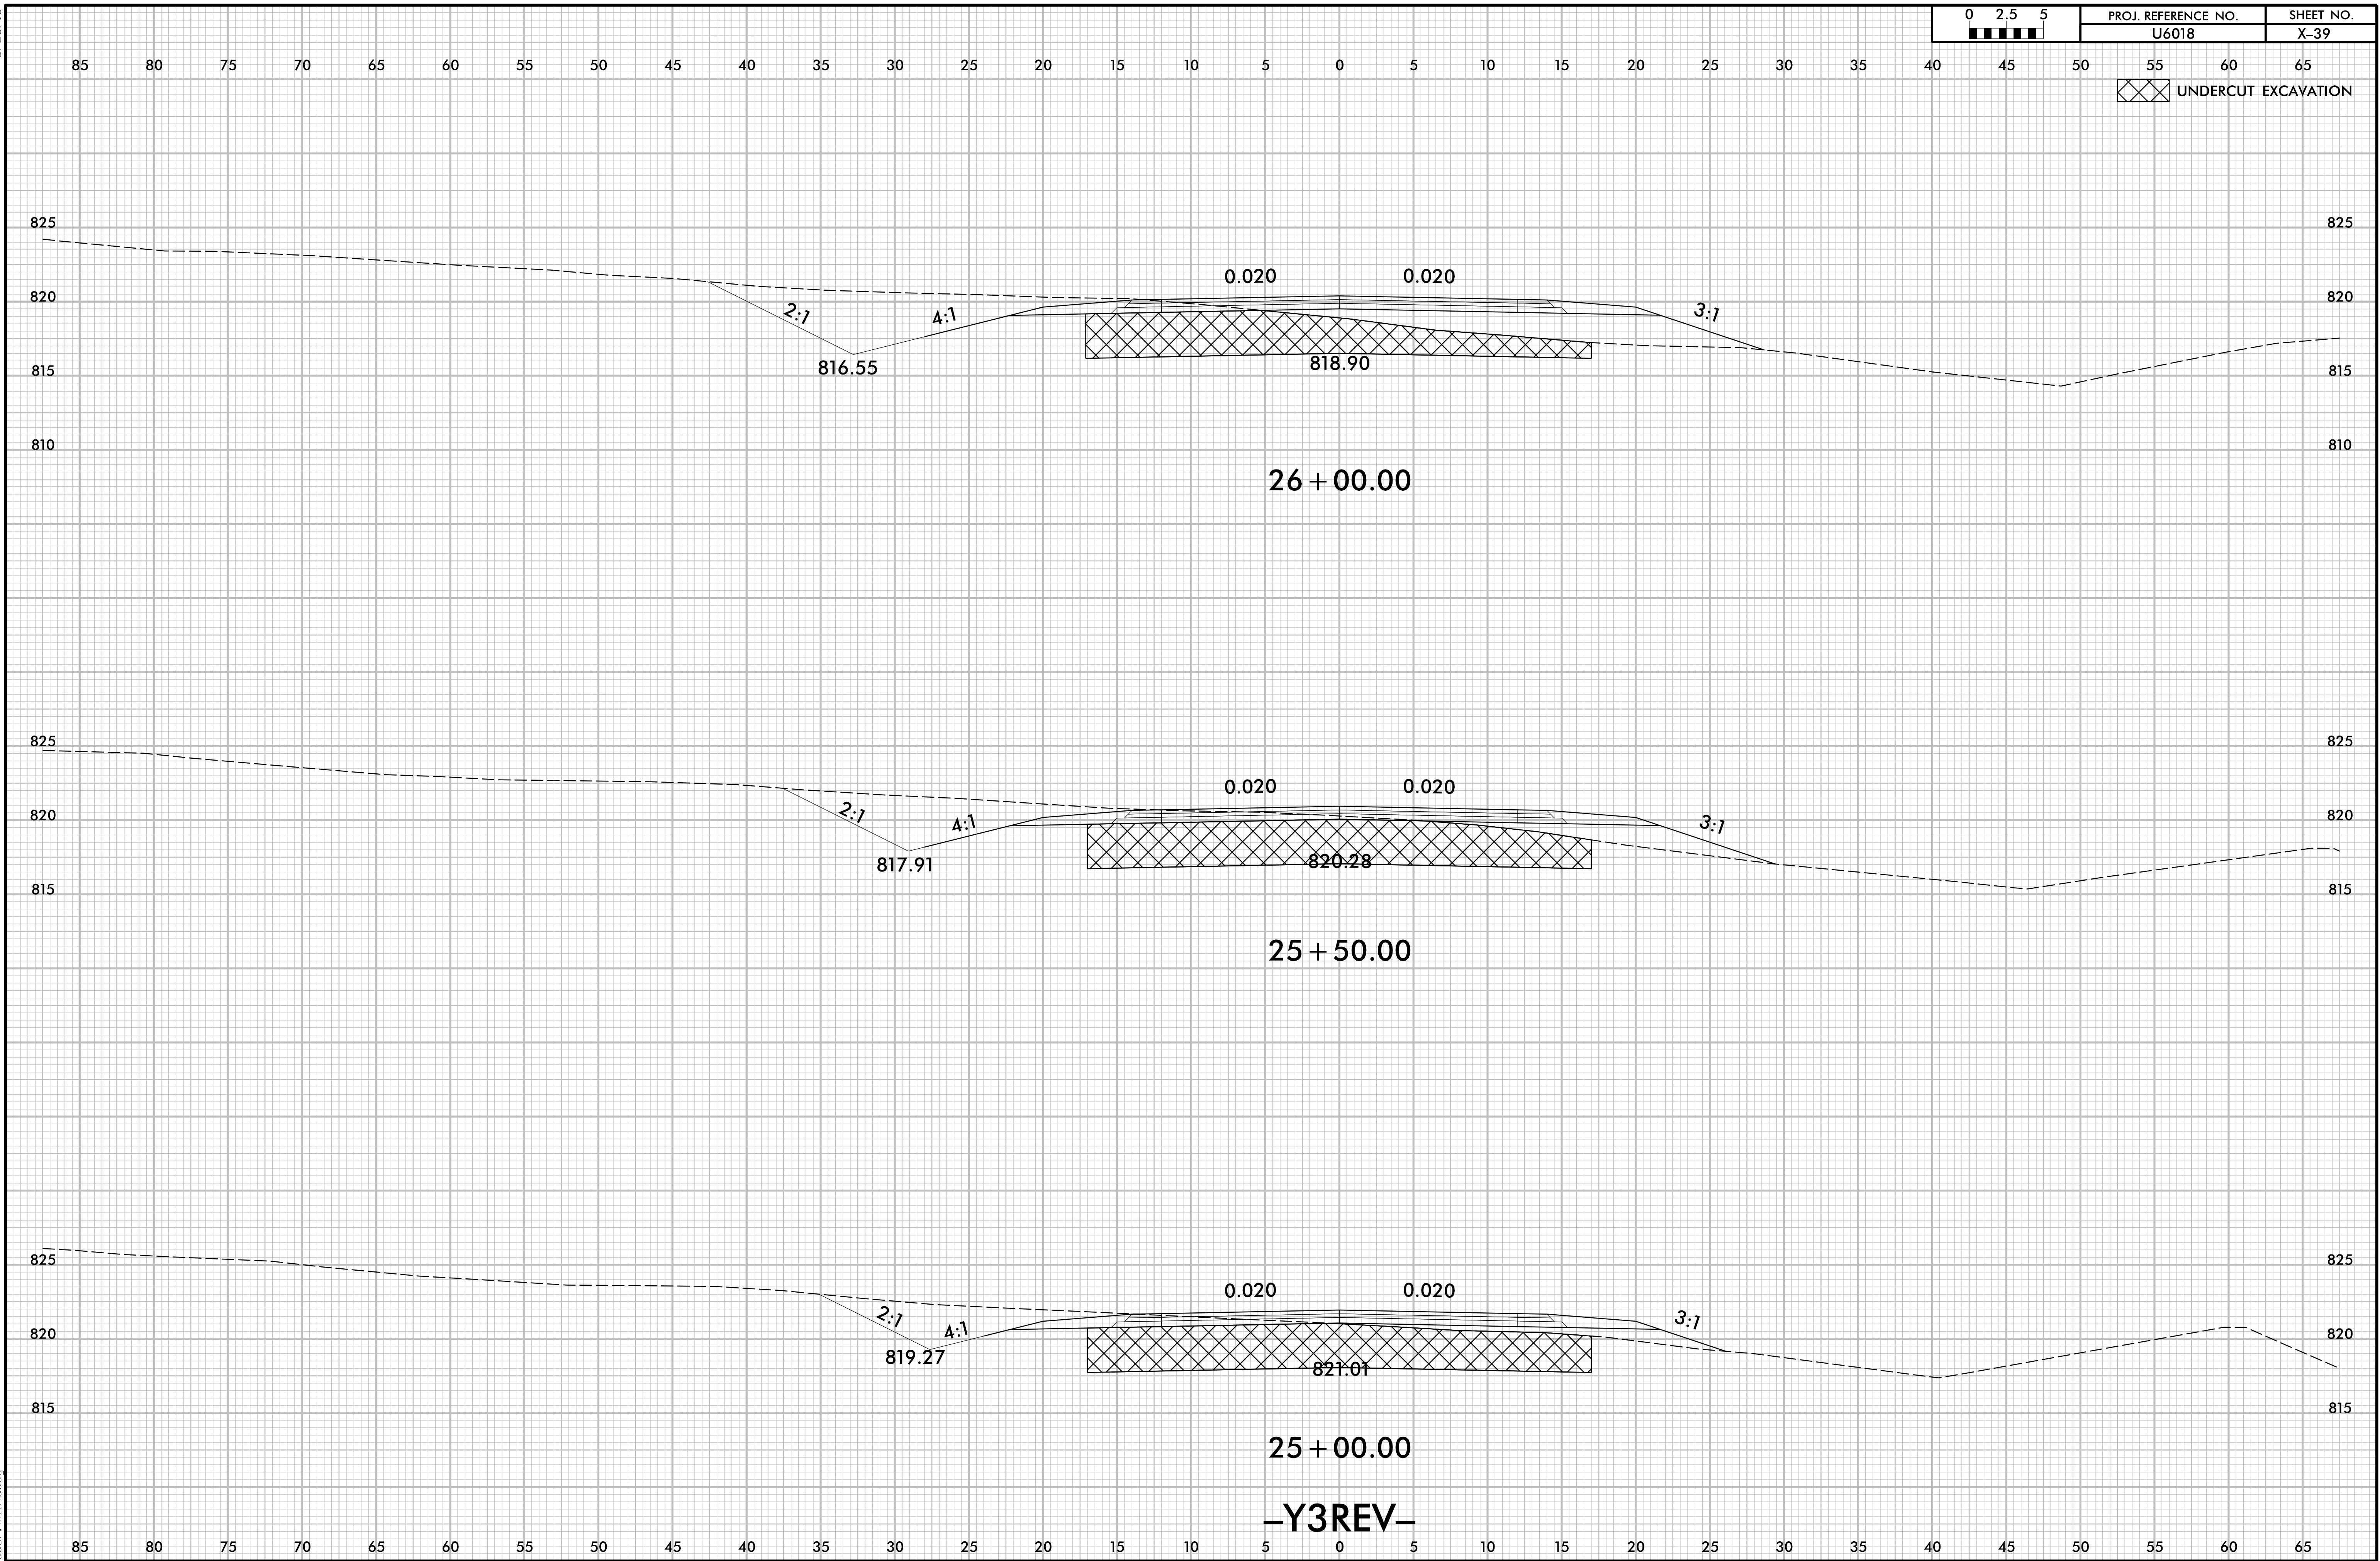


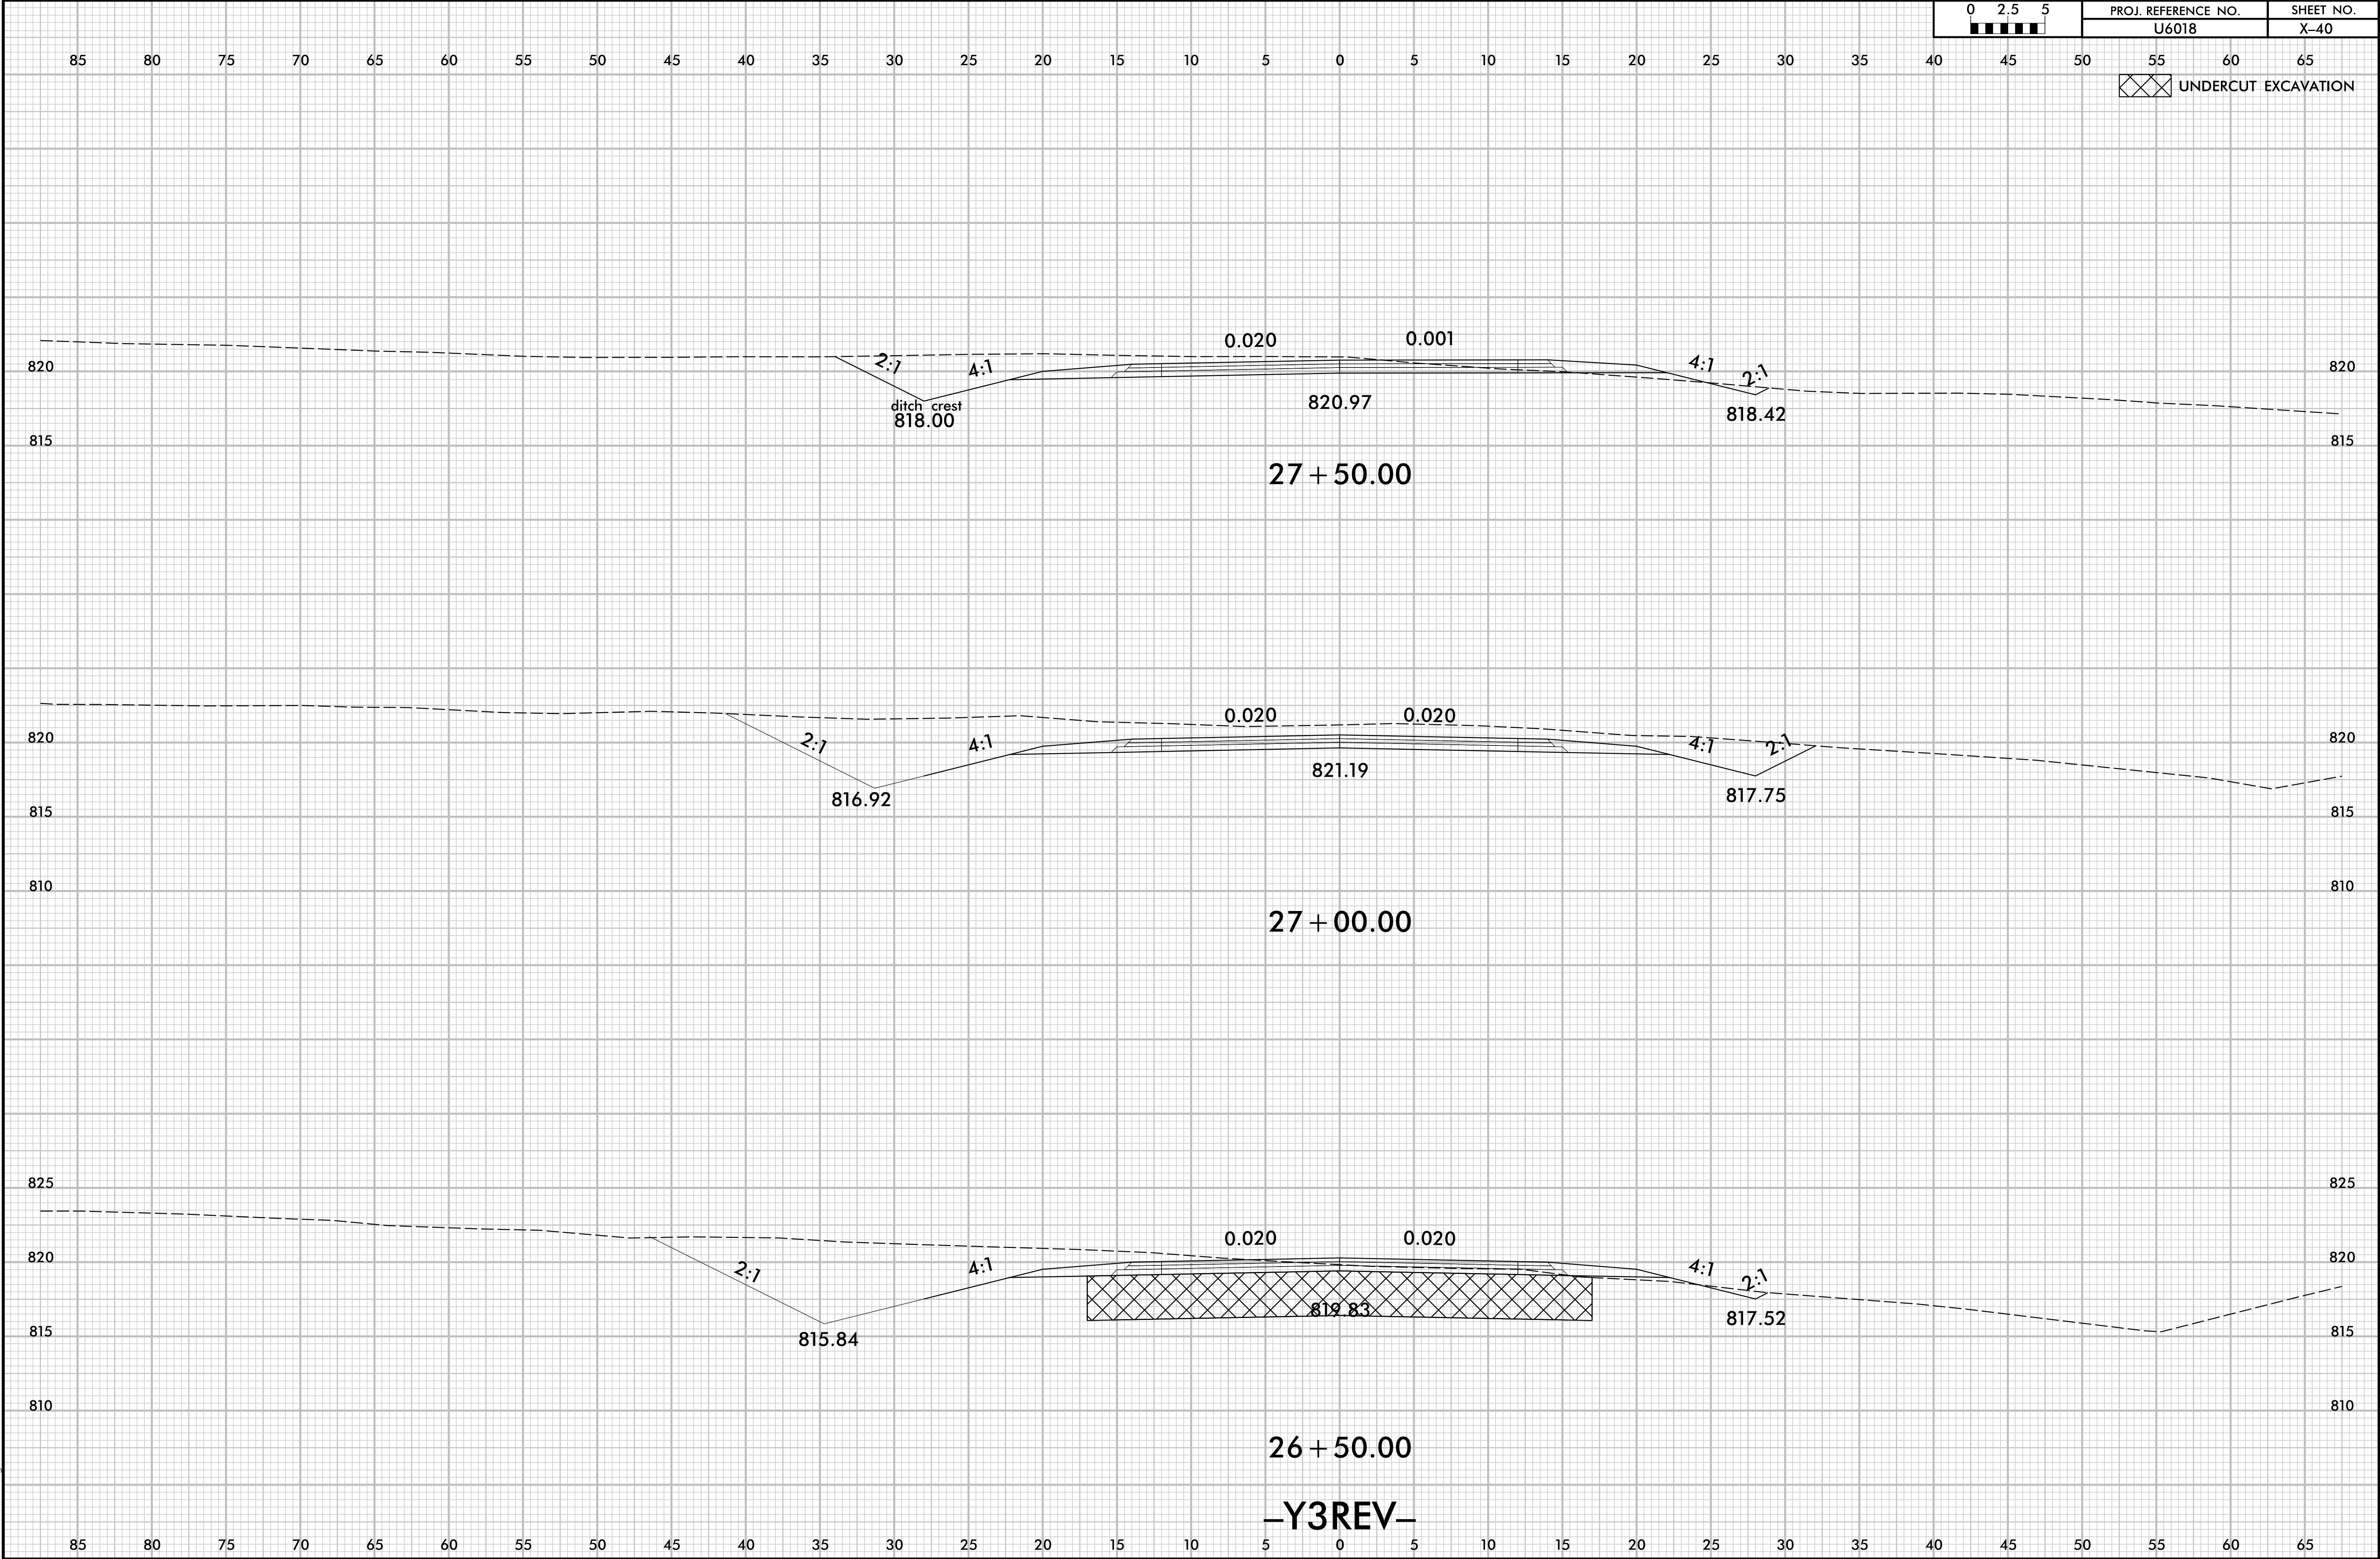

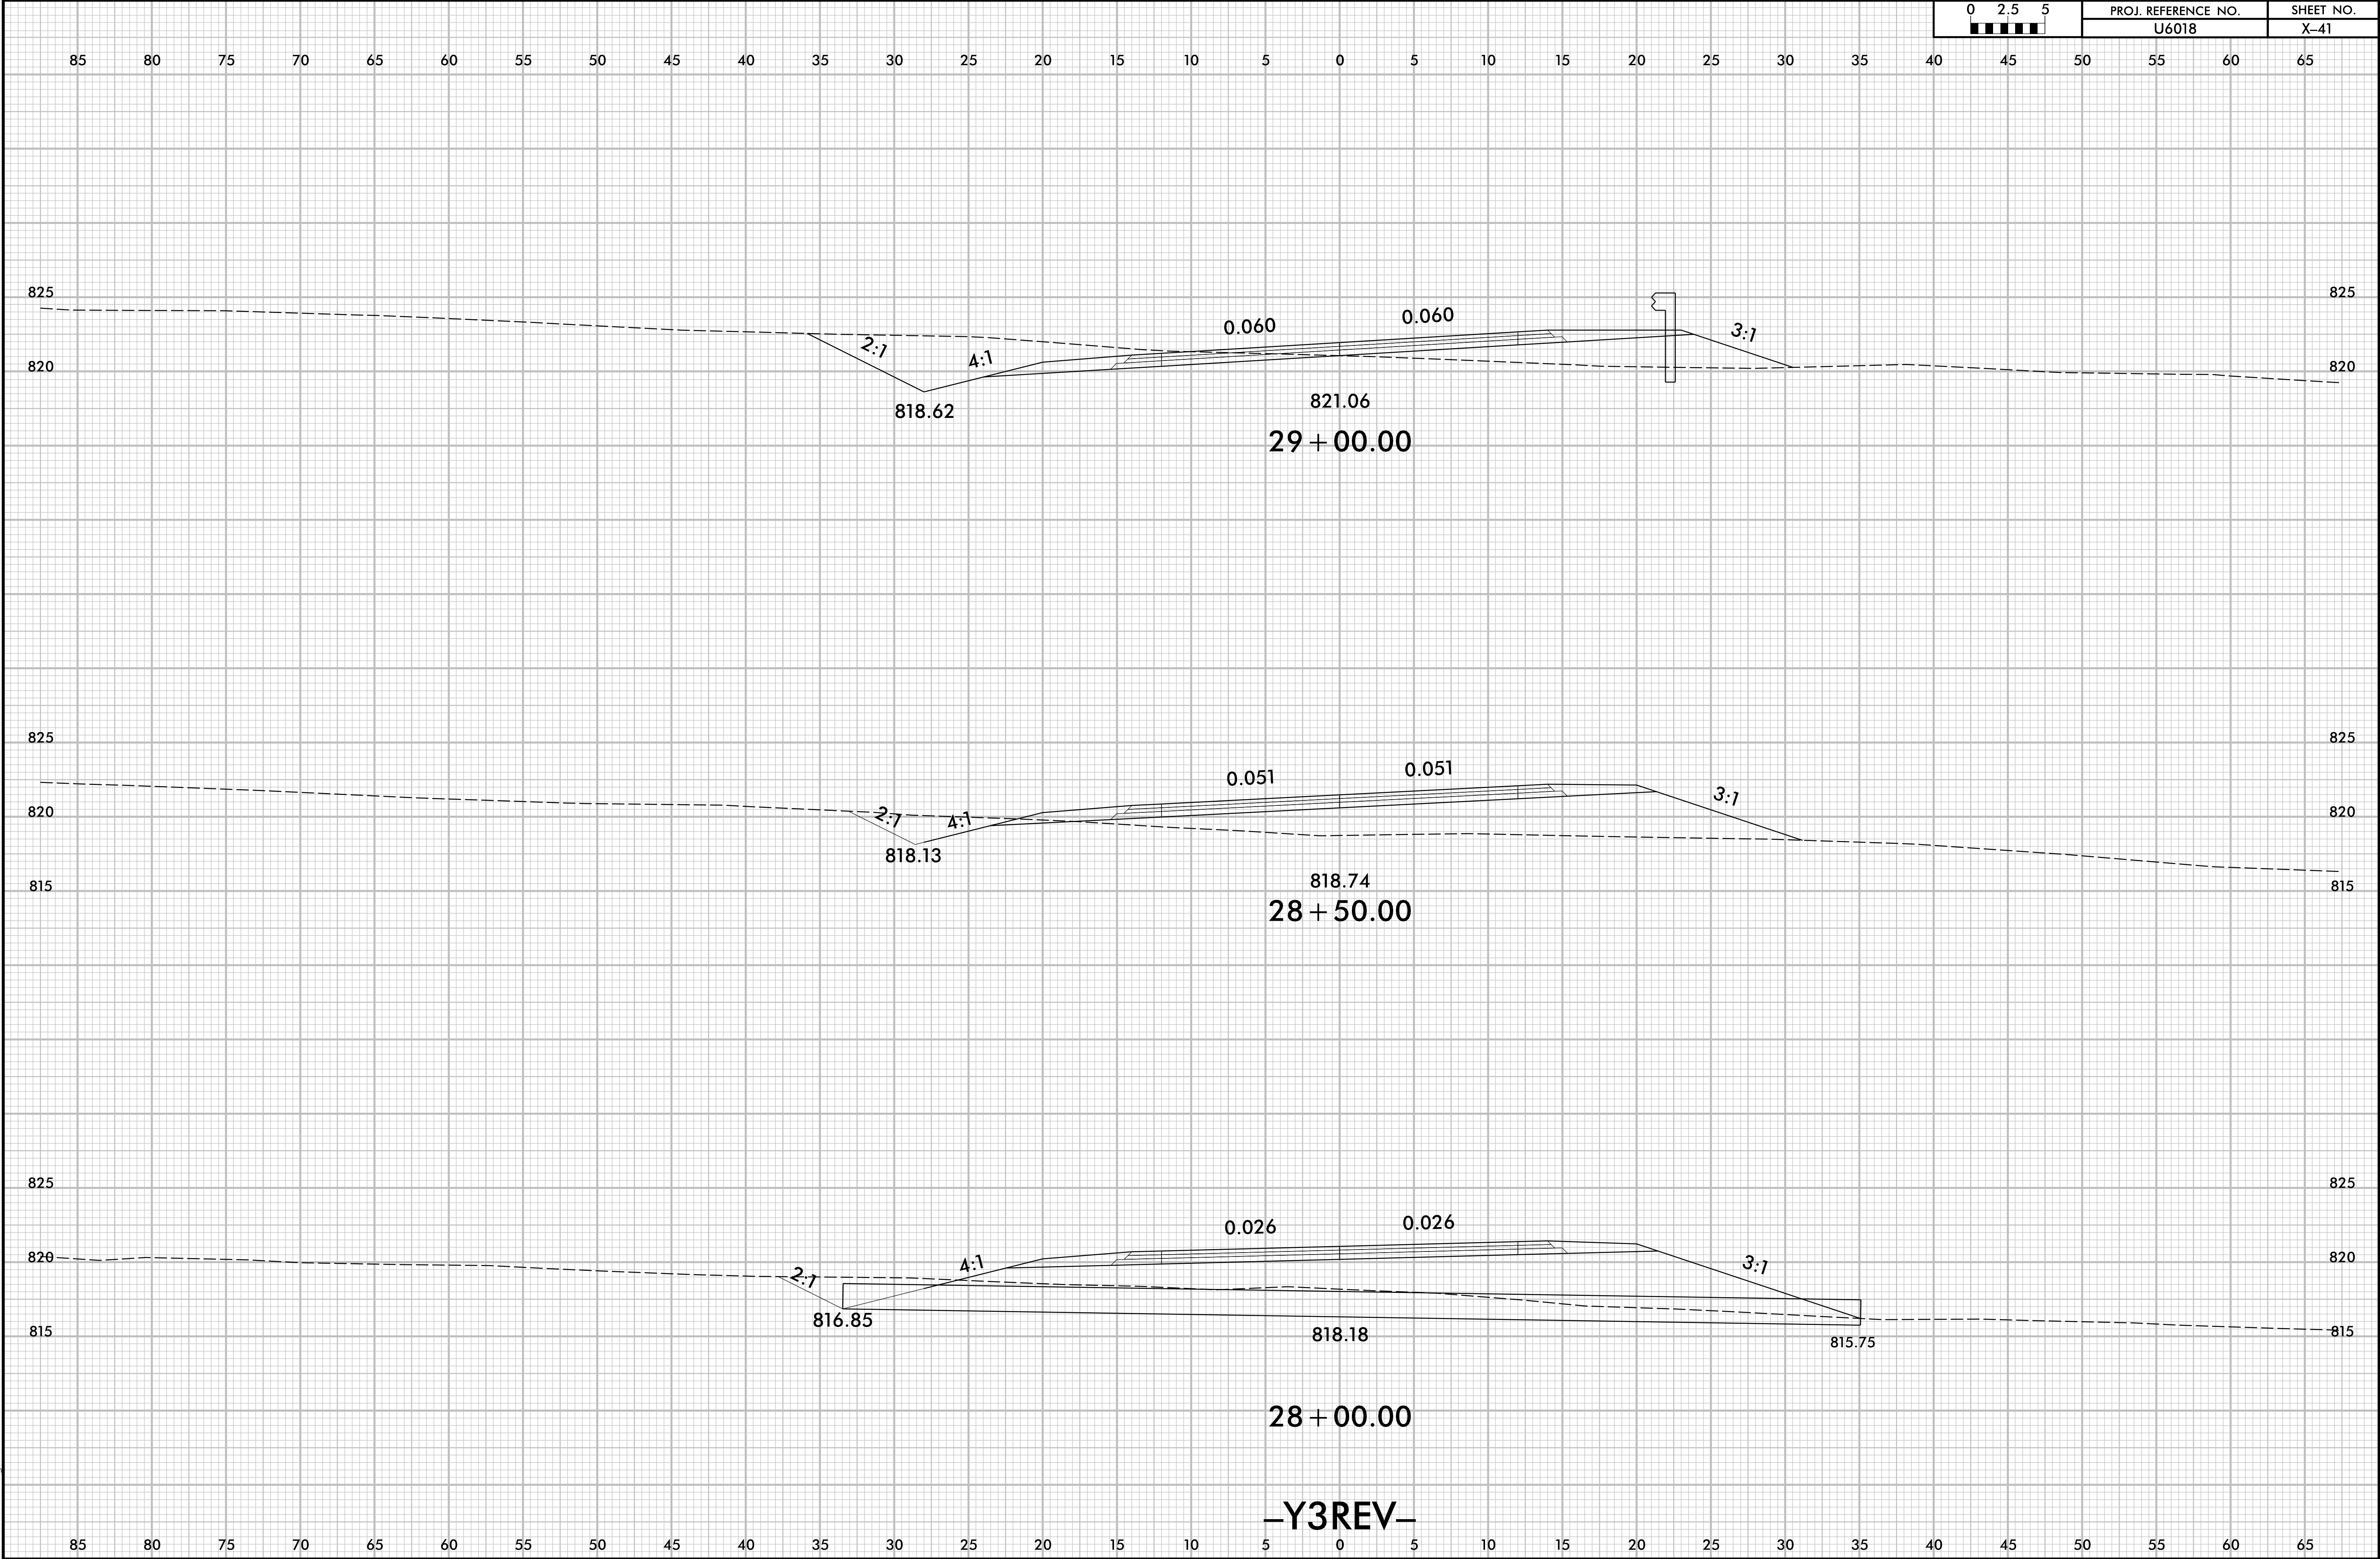


6/23/16

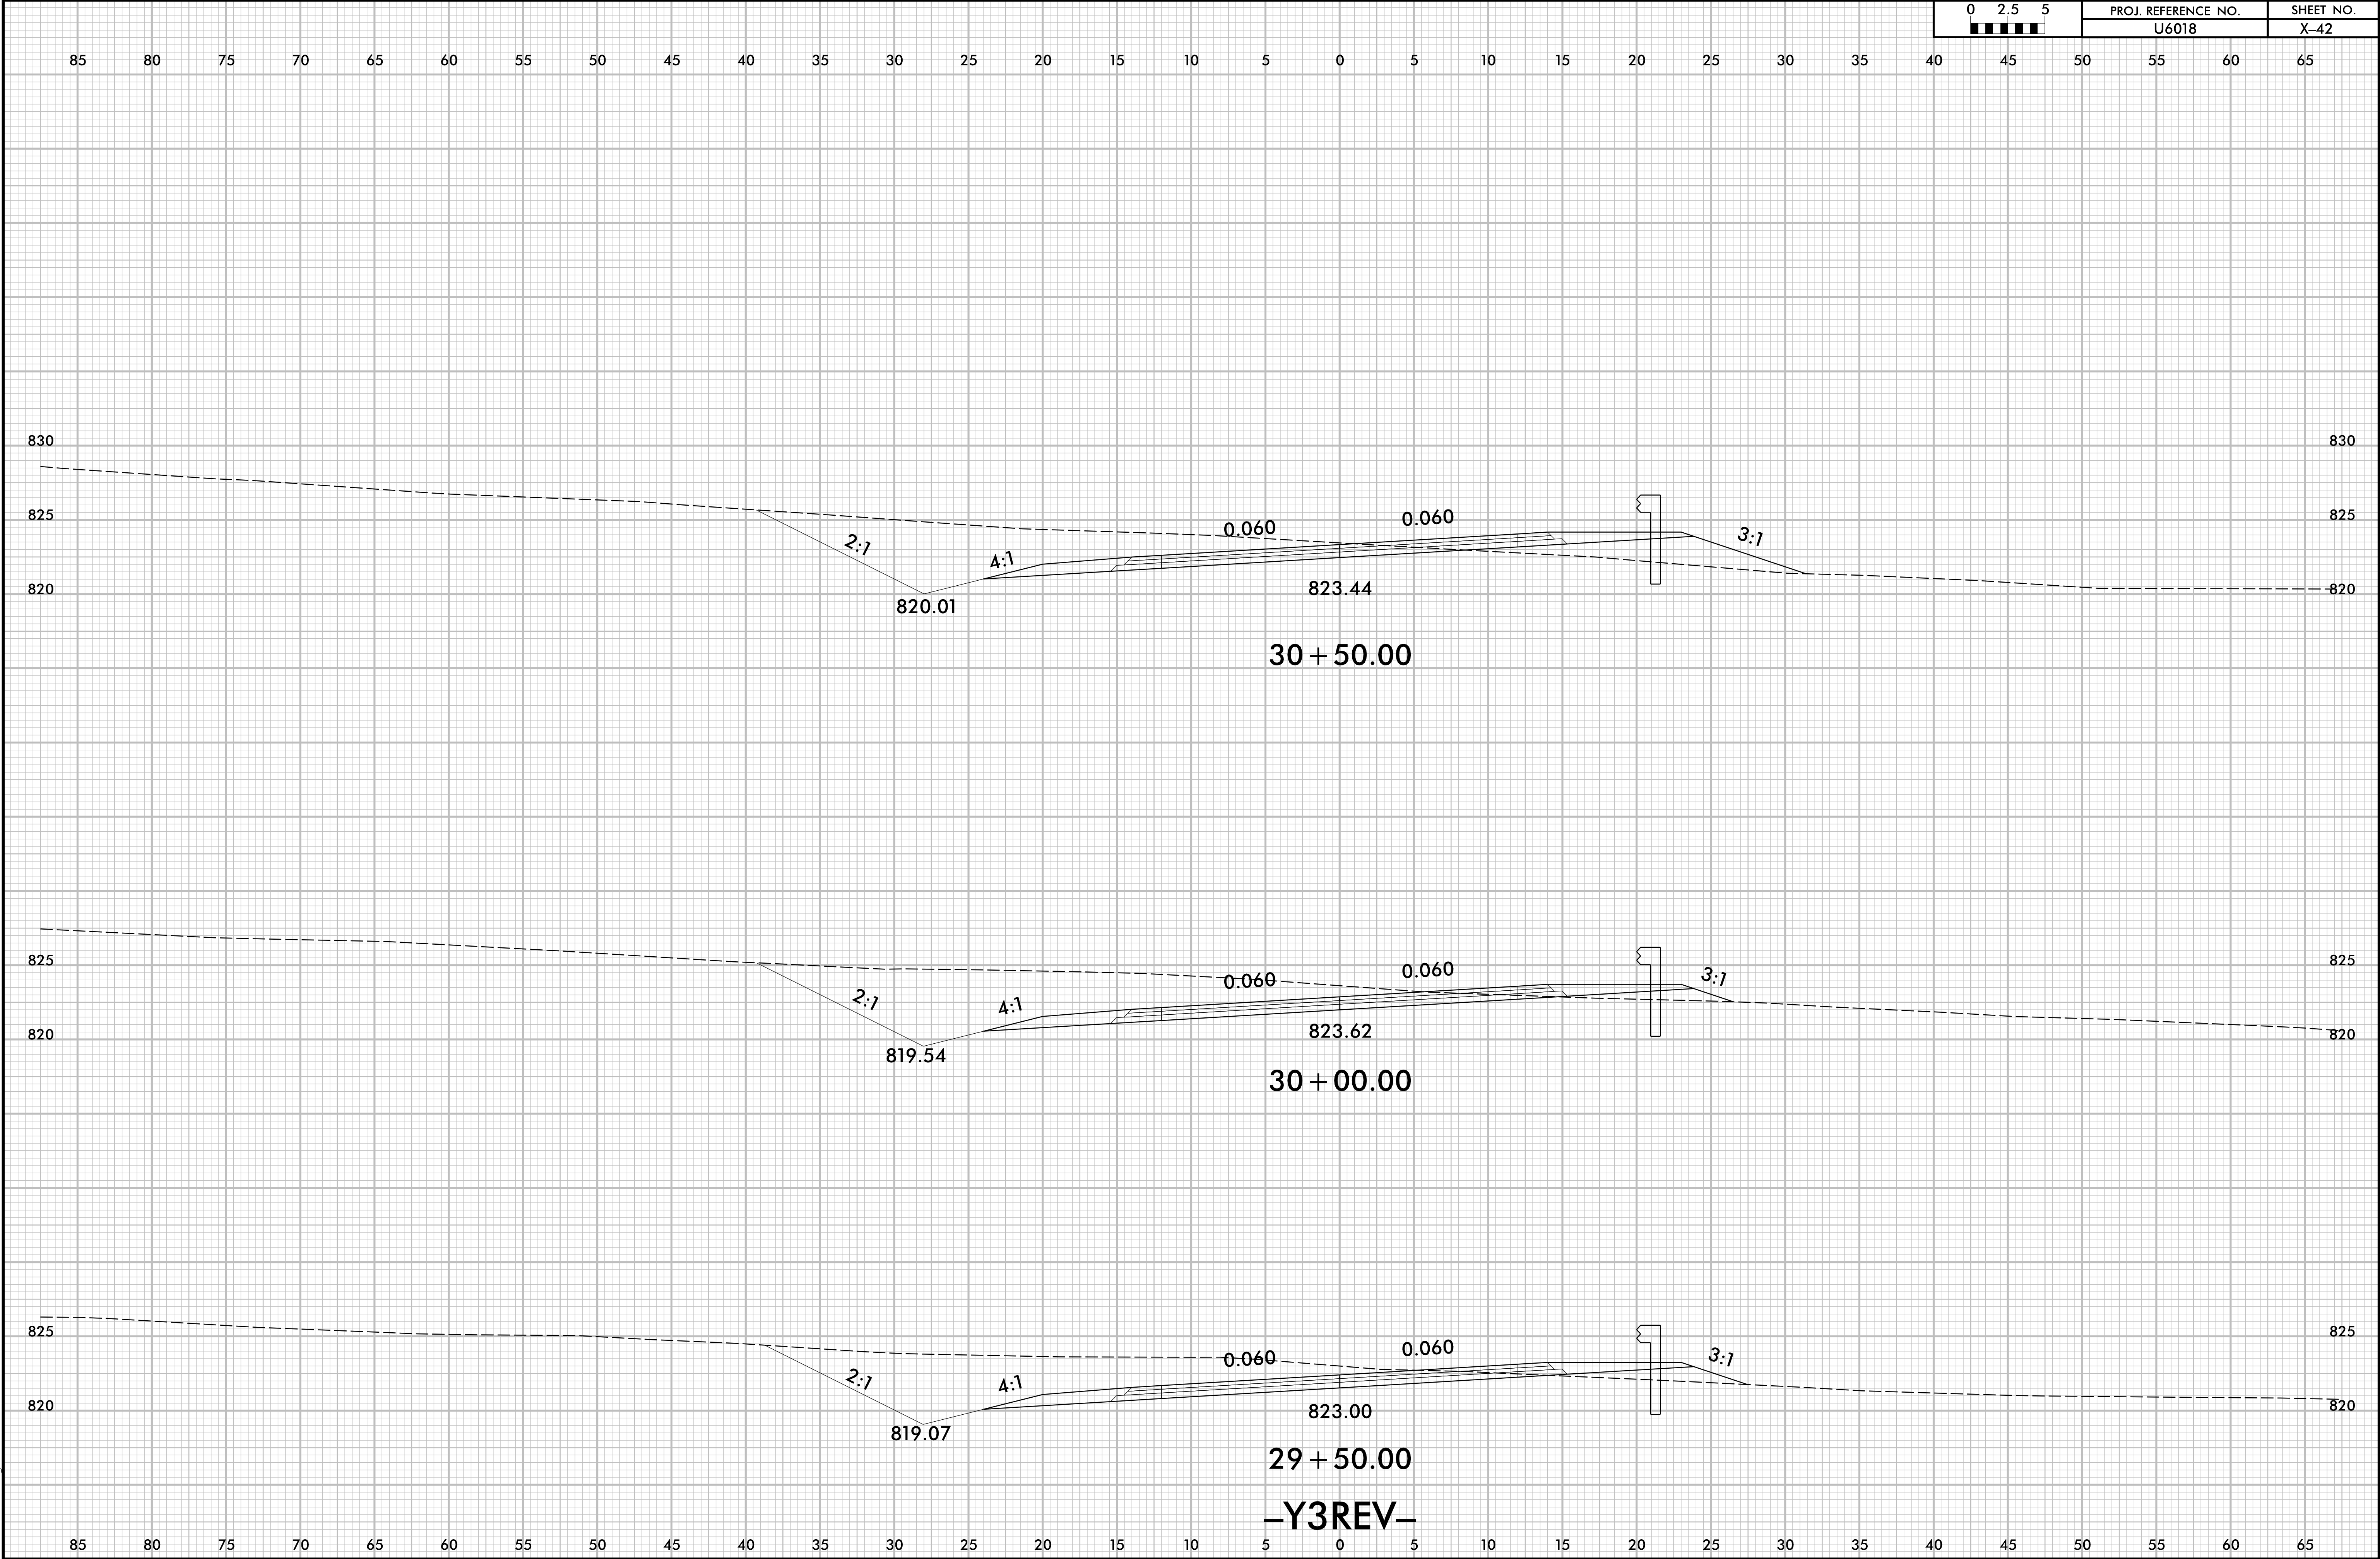


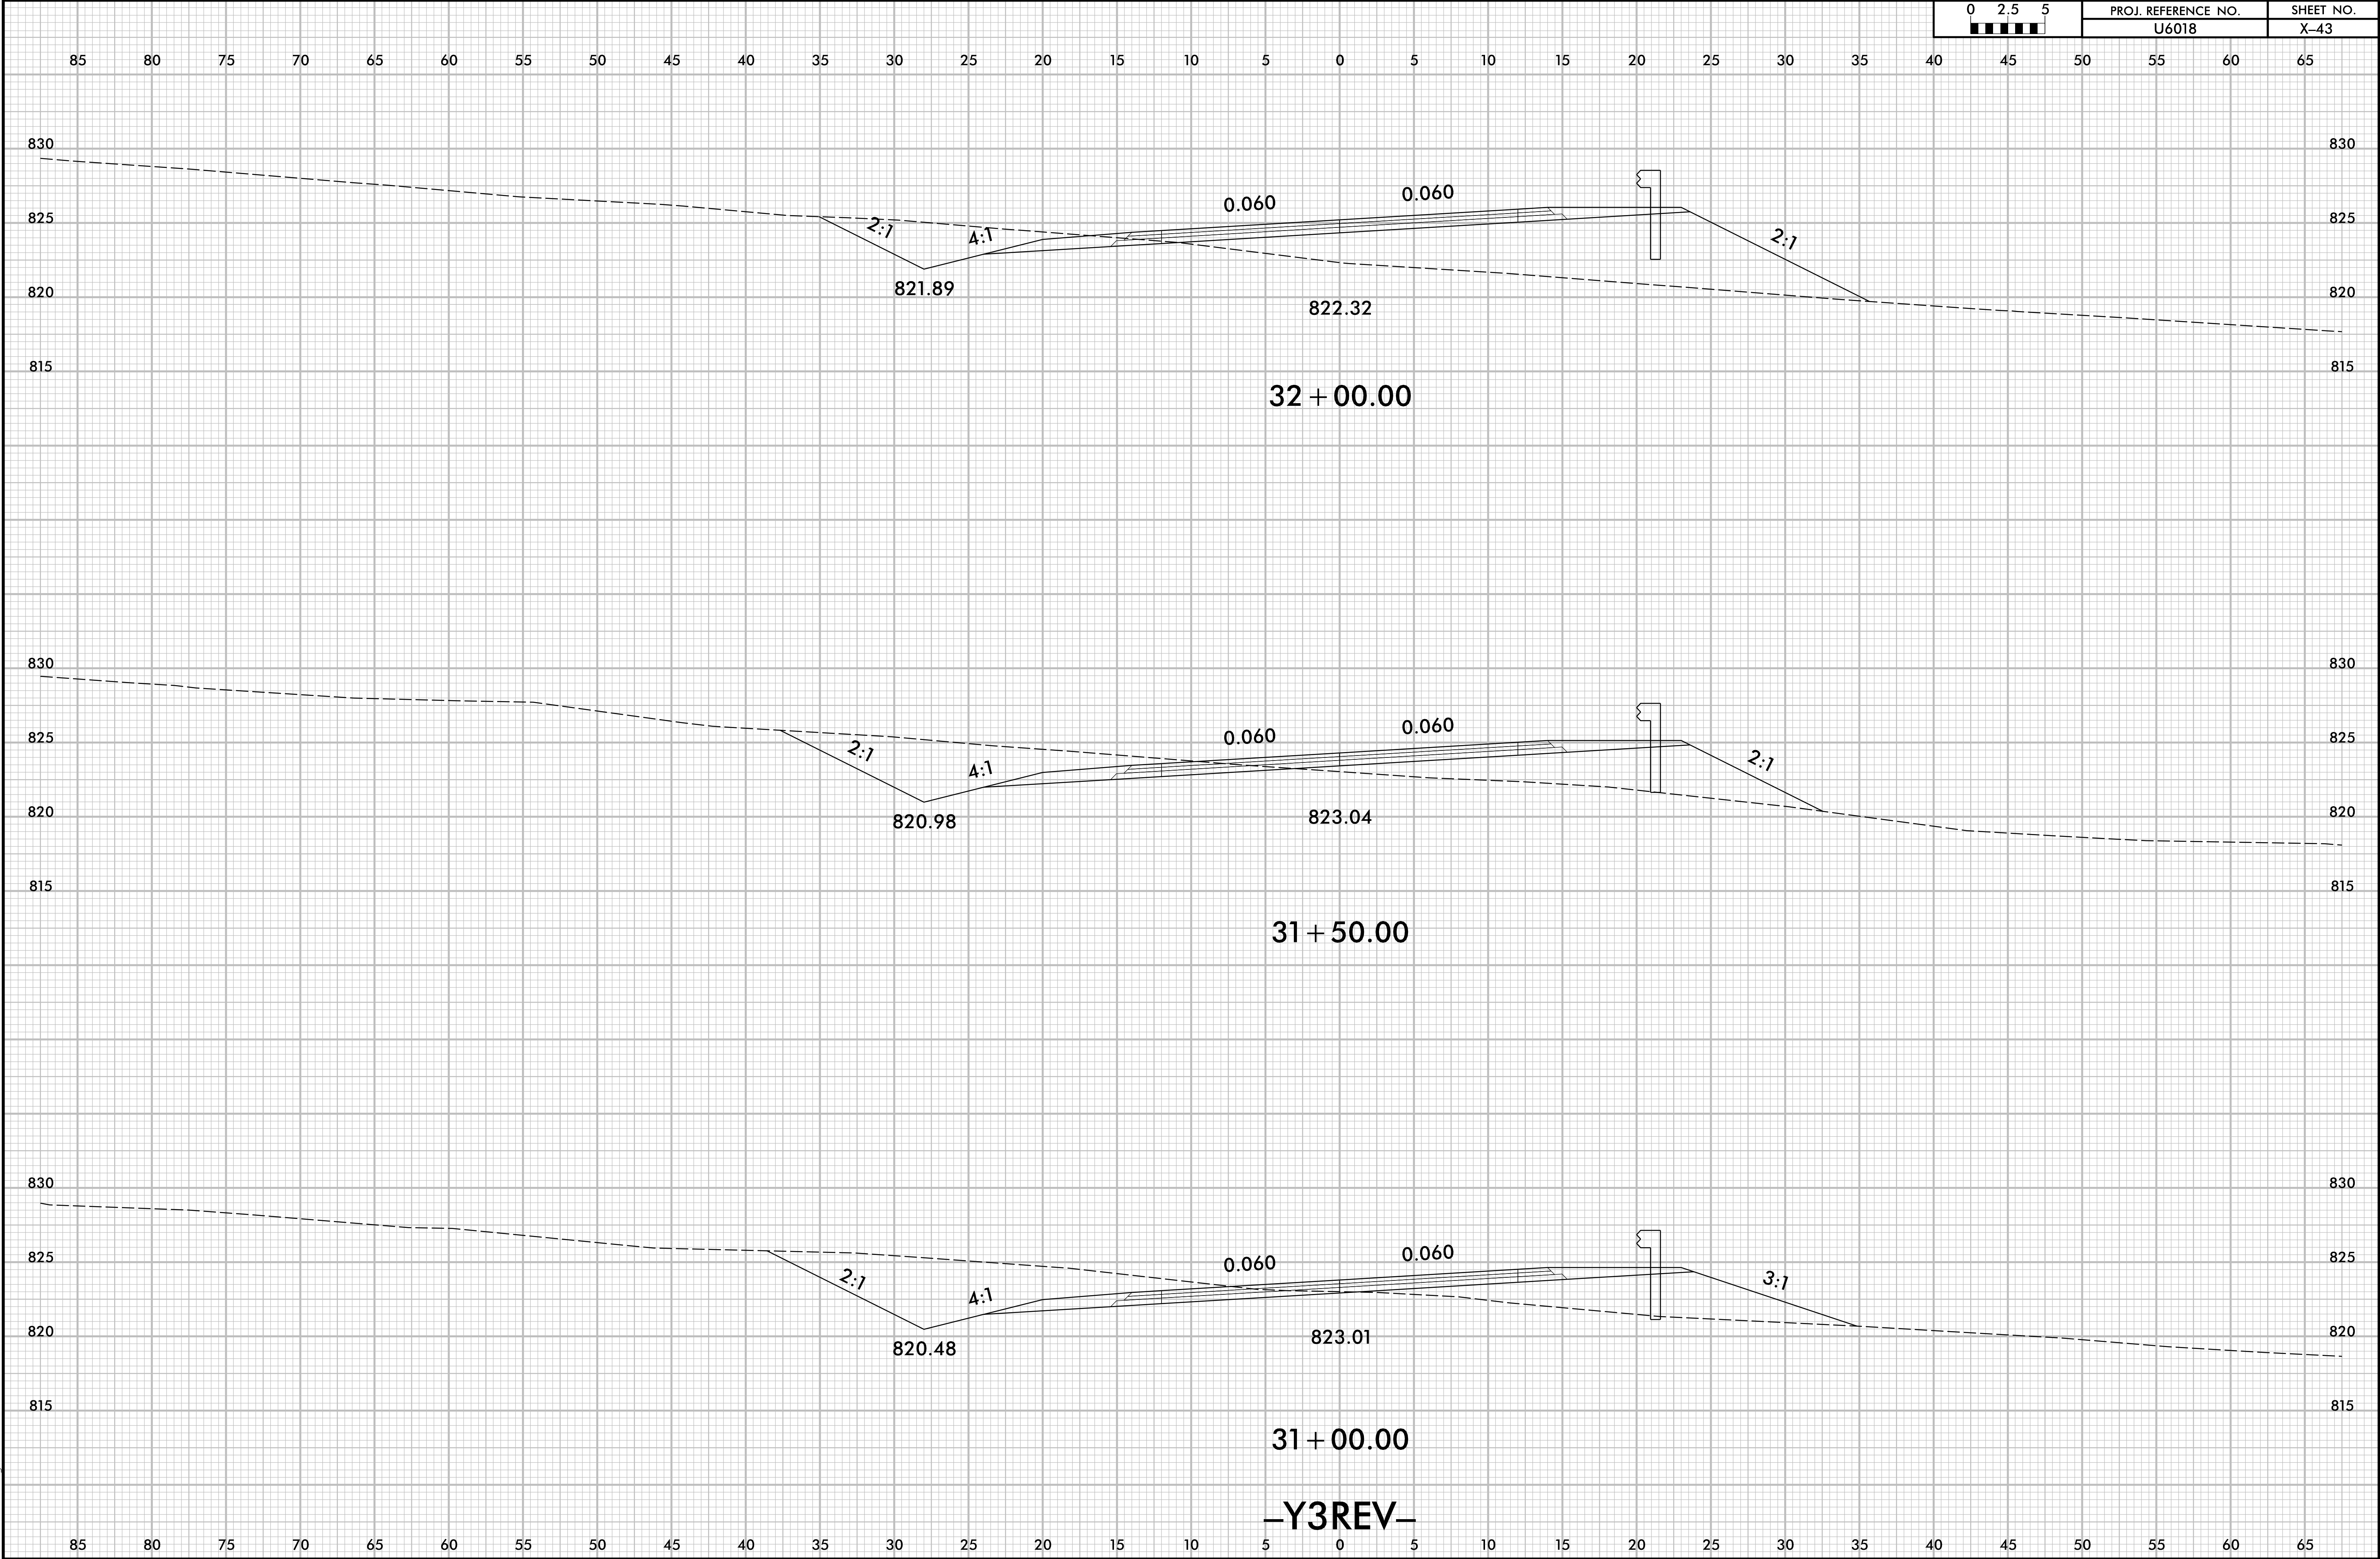

6/23/16

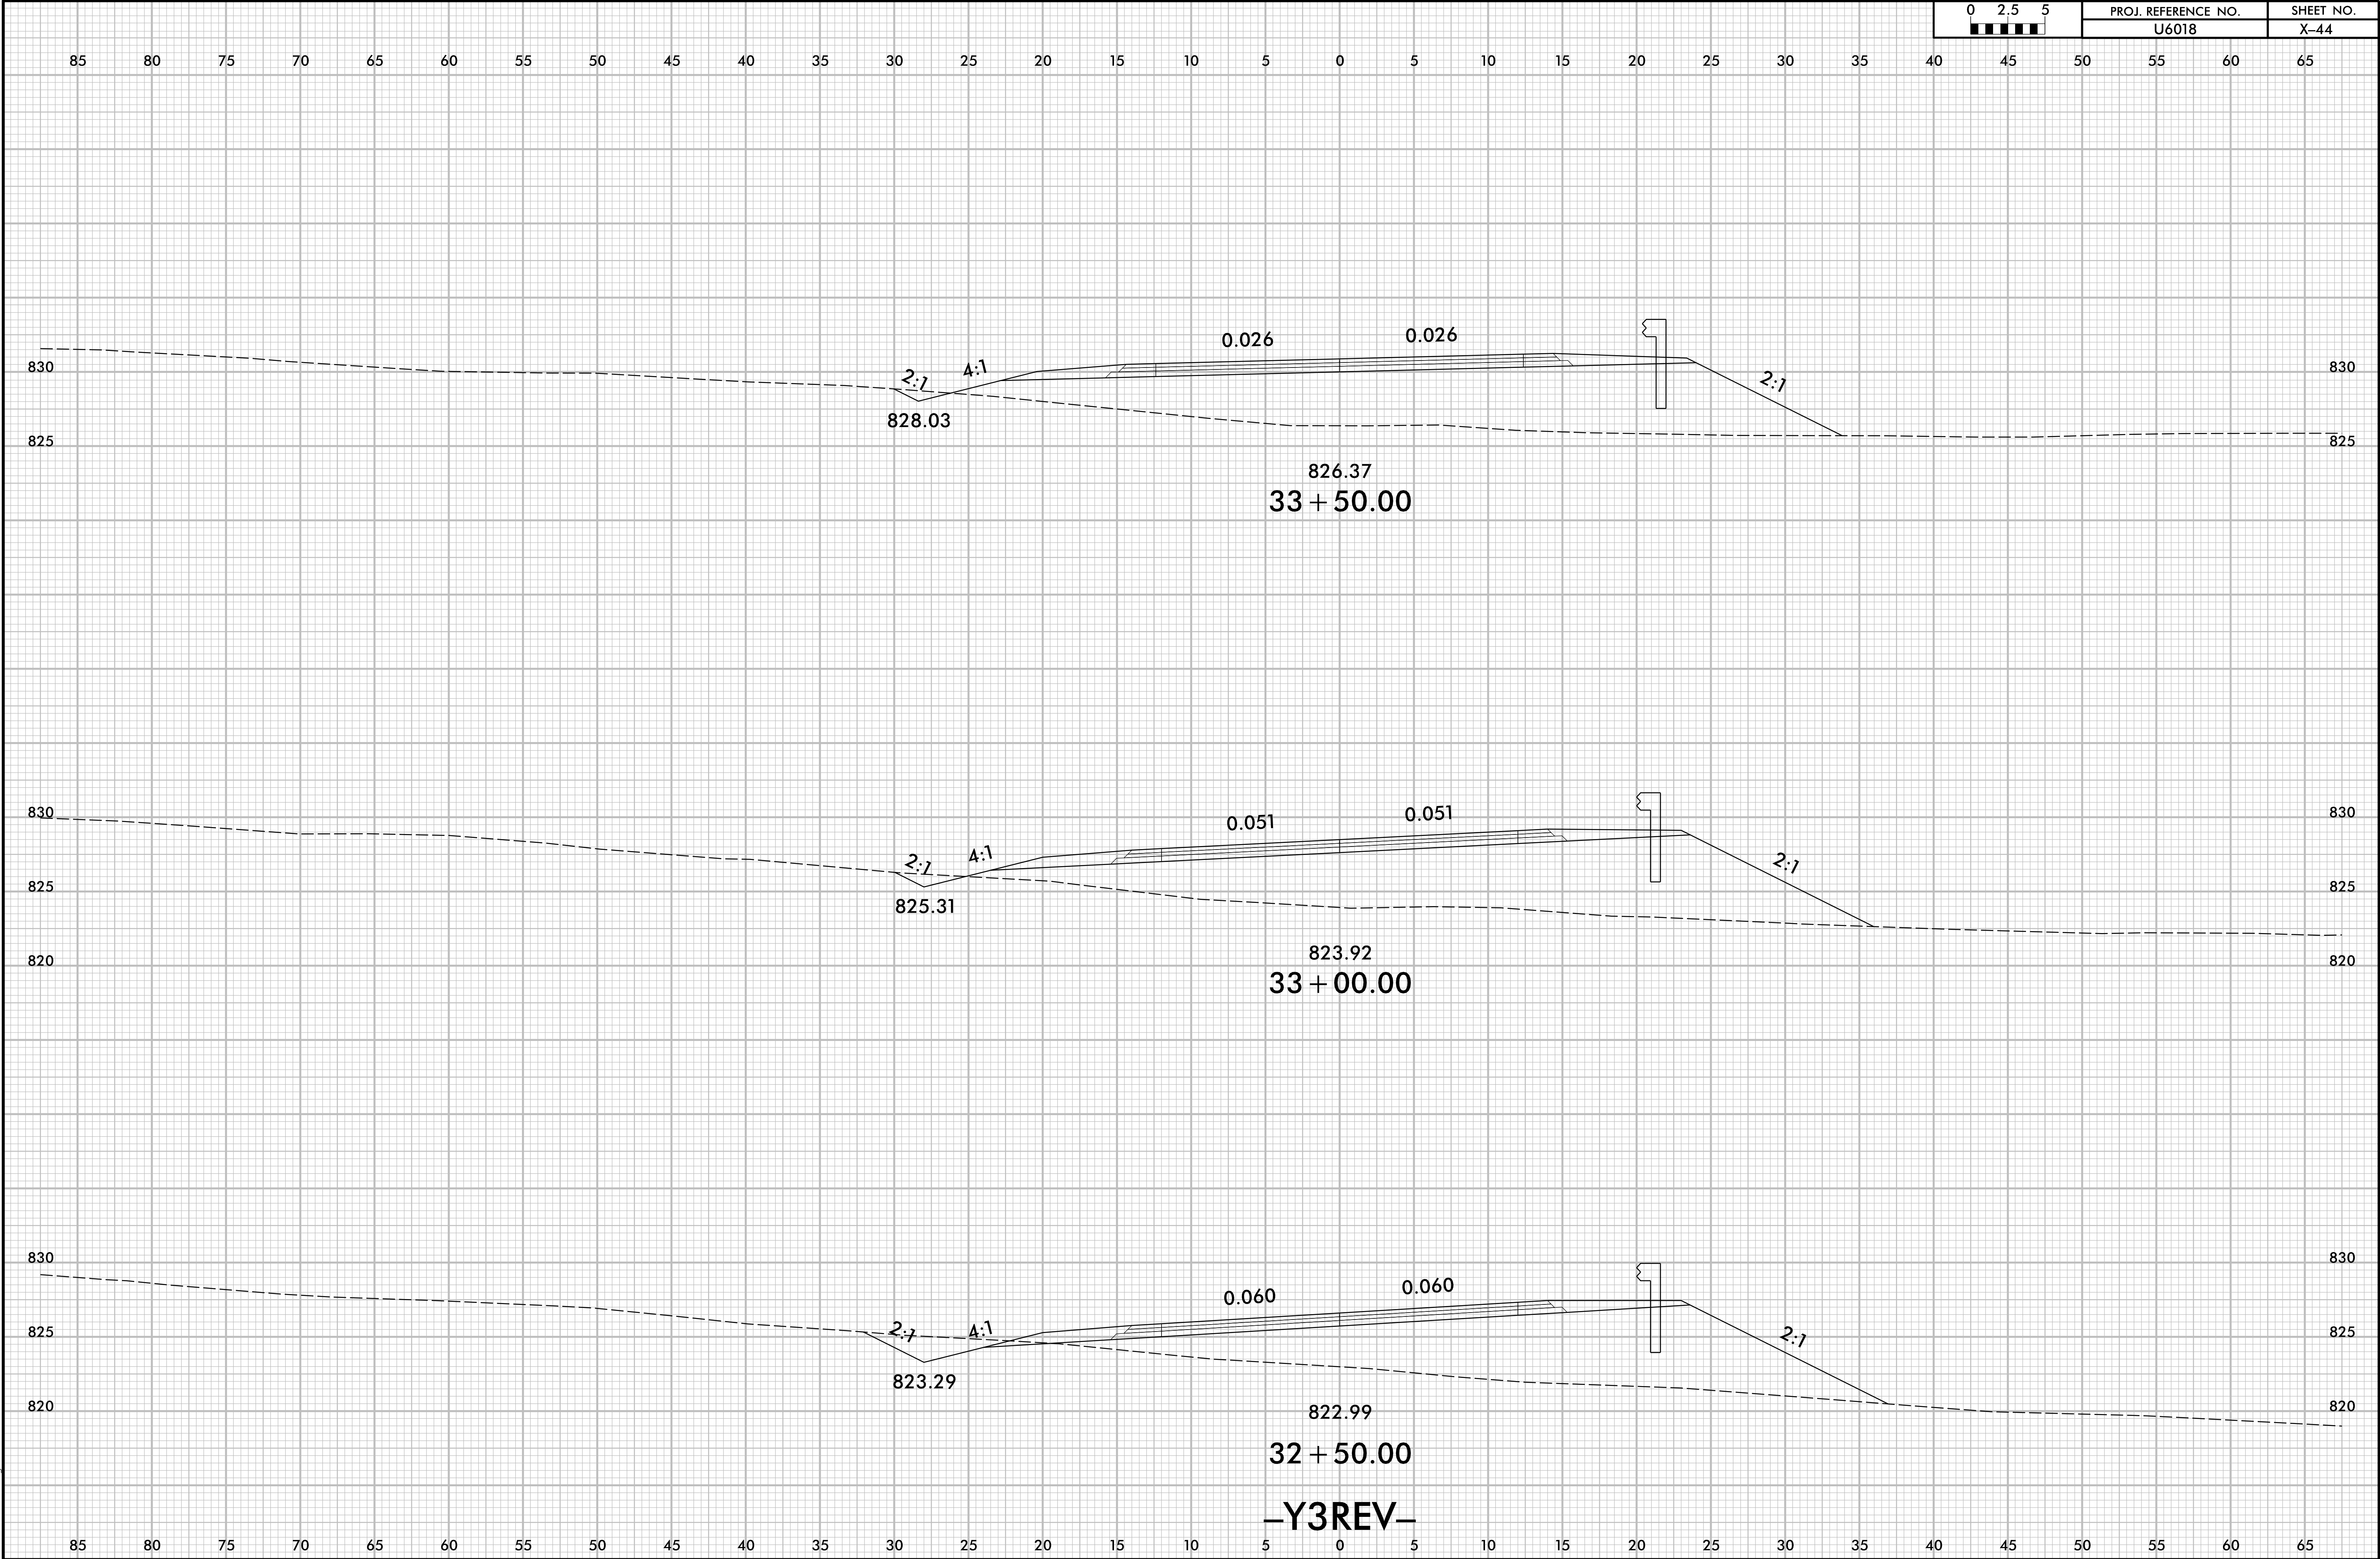

6/23/16

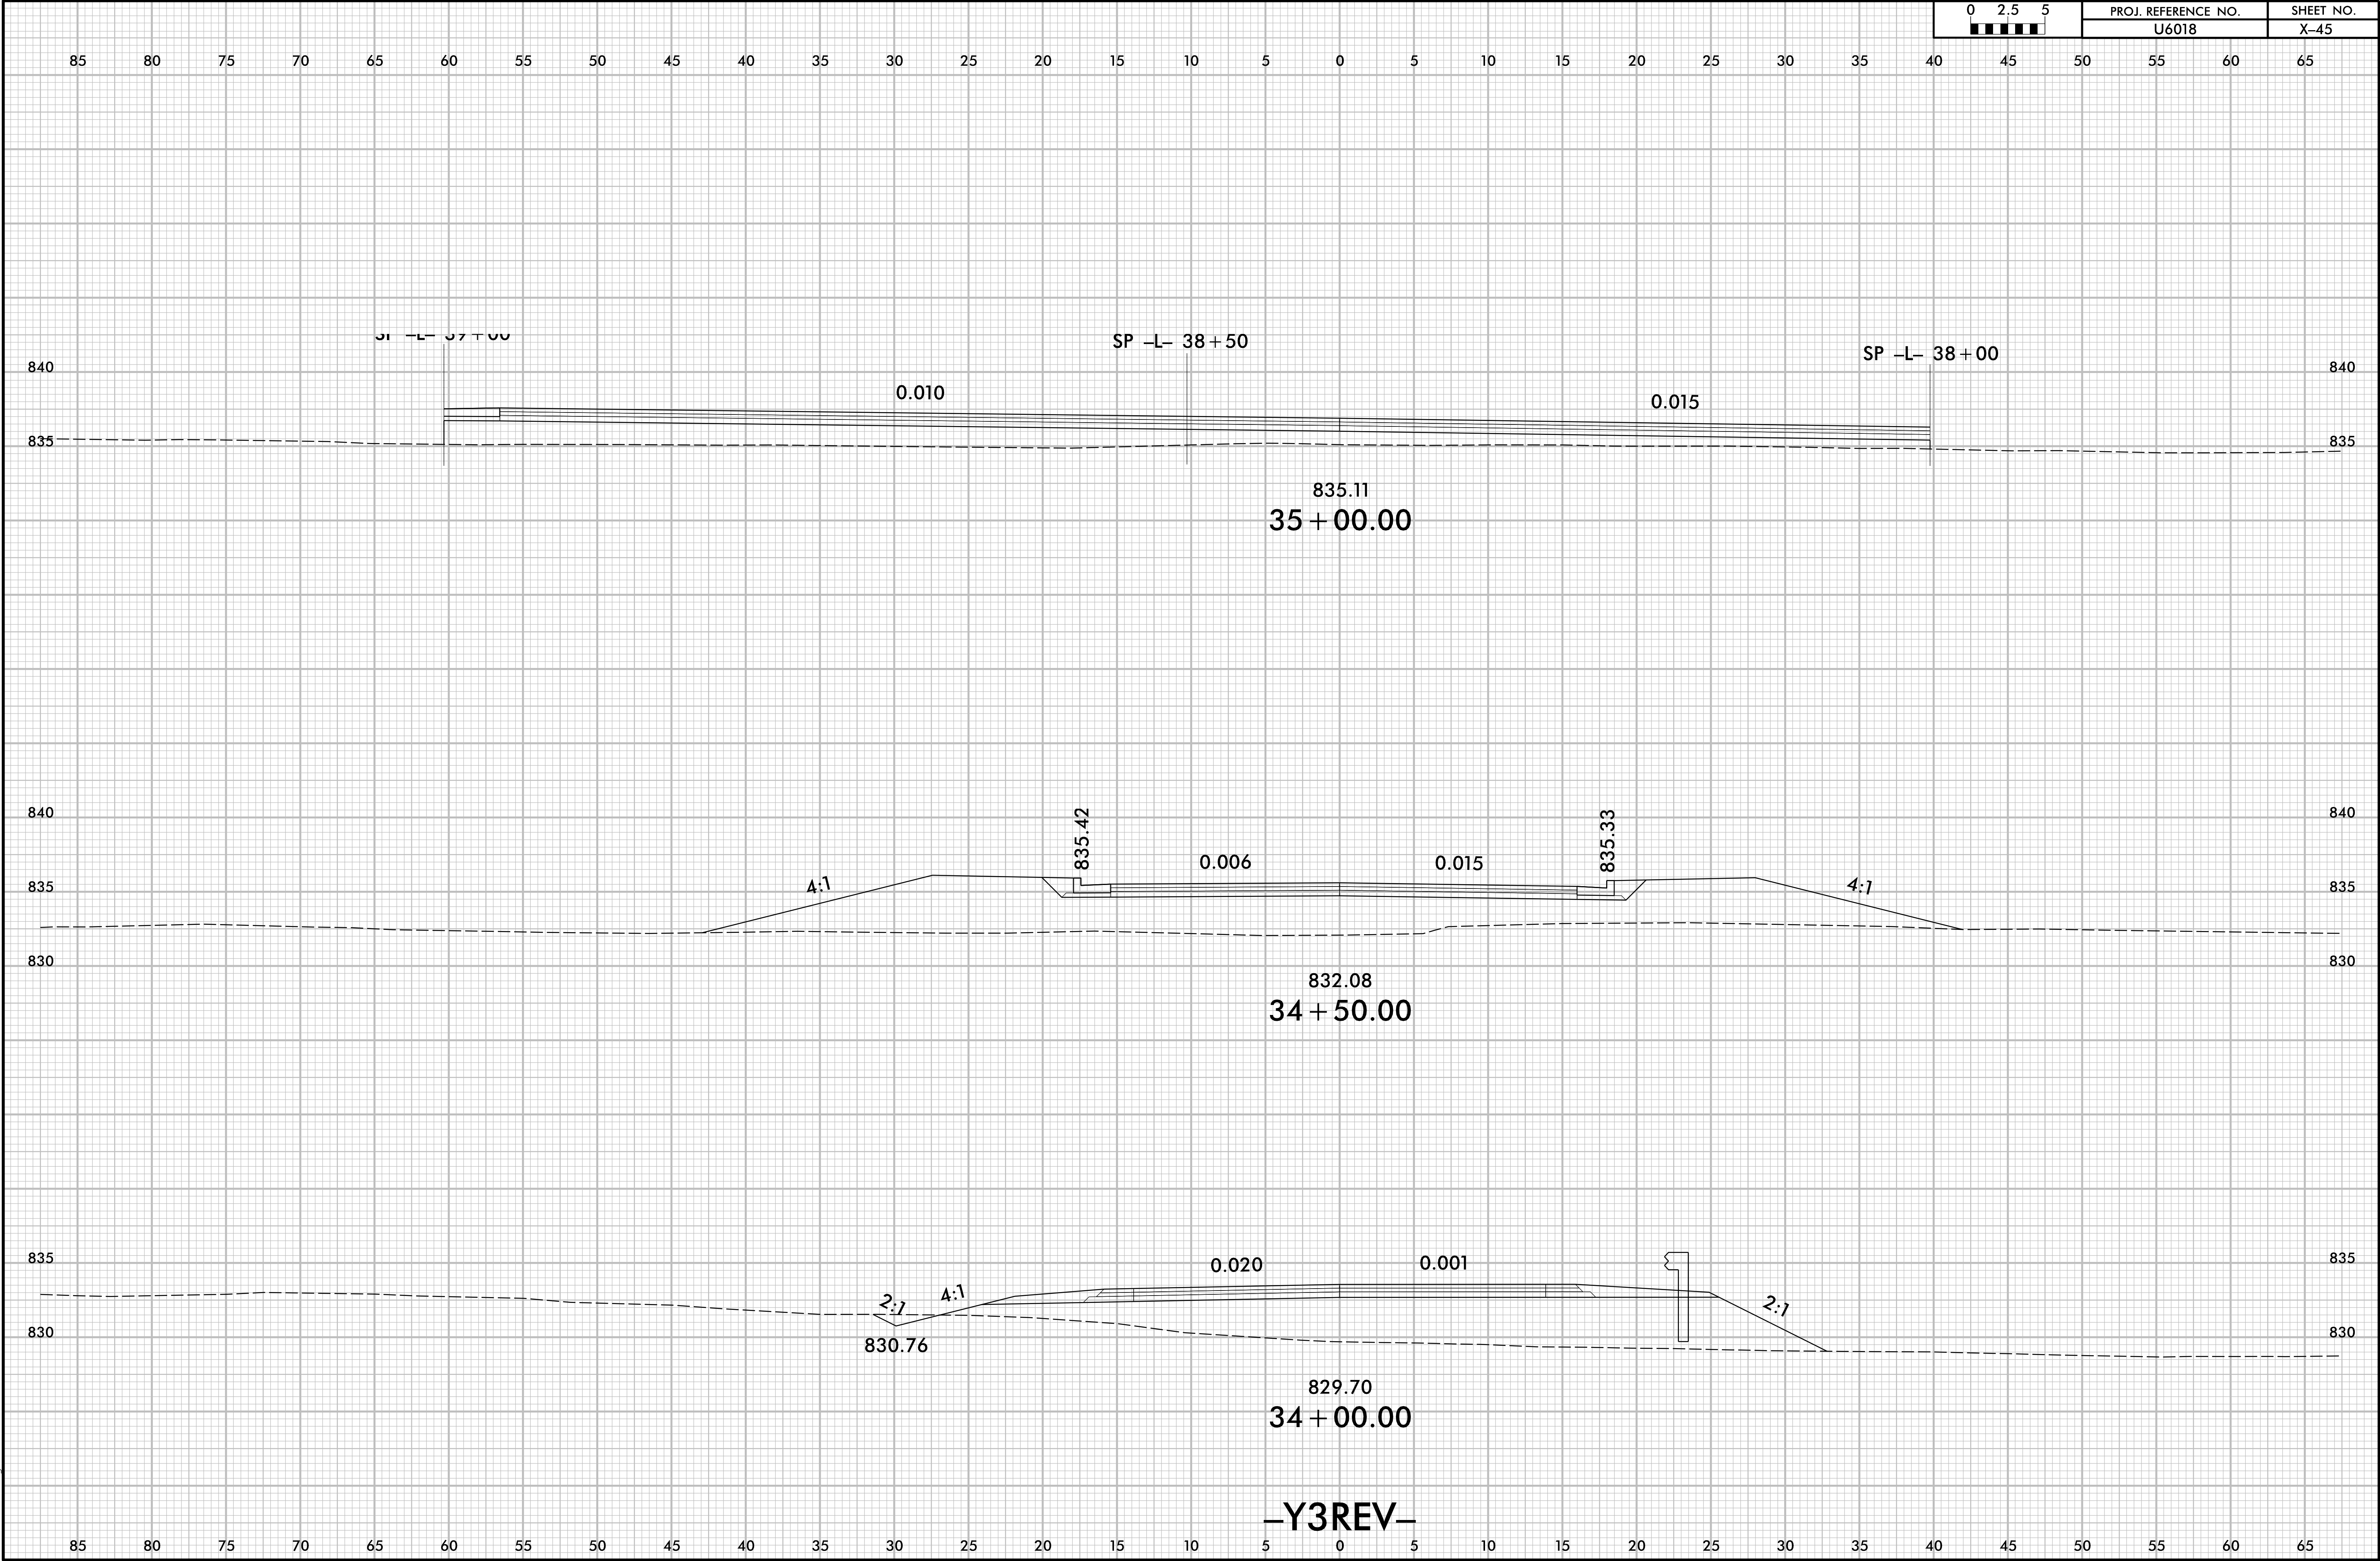


6/23/16




PROJ. REFERENCE NO.
U-6018


SHEET NO.
X-46

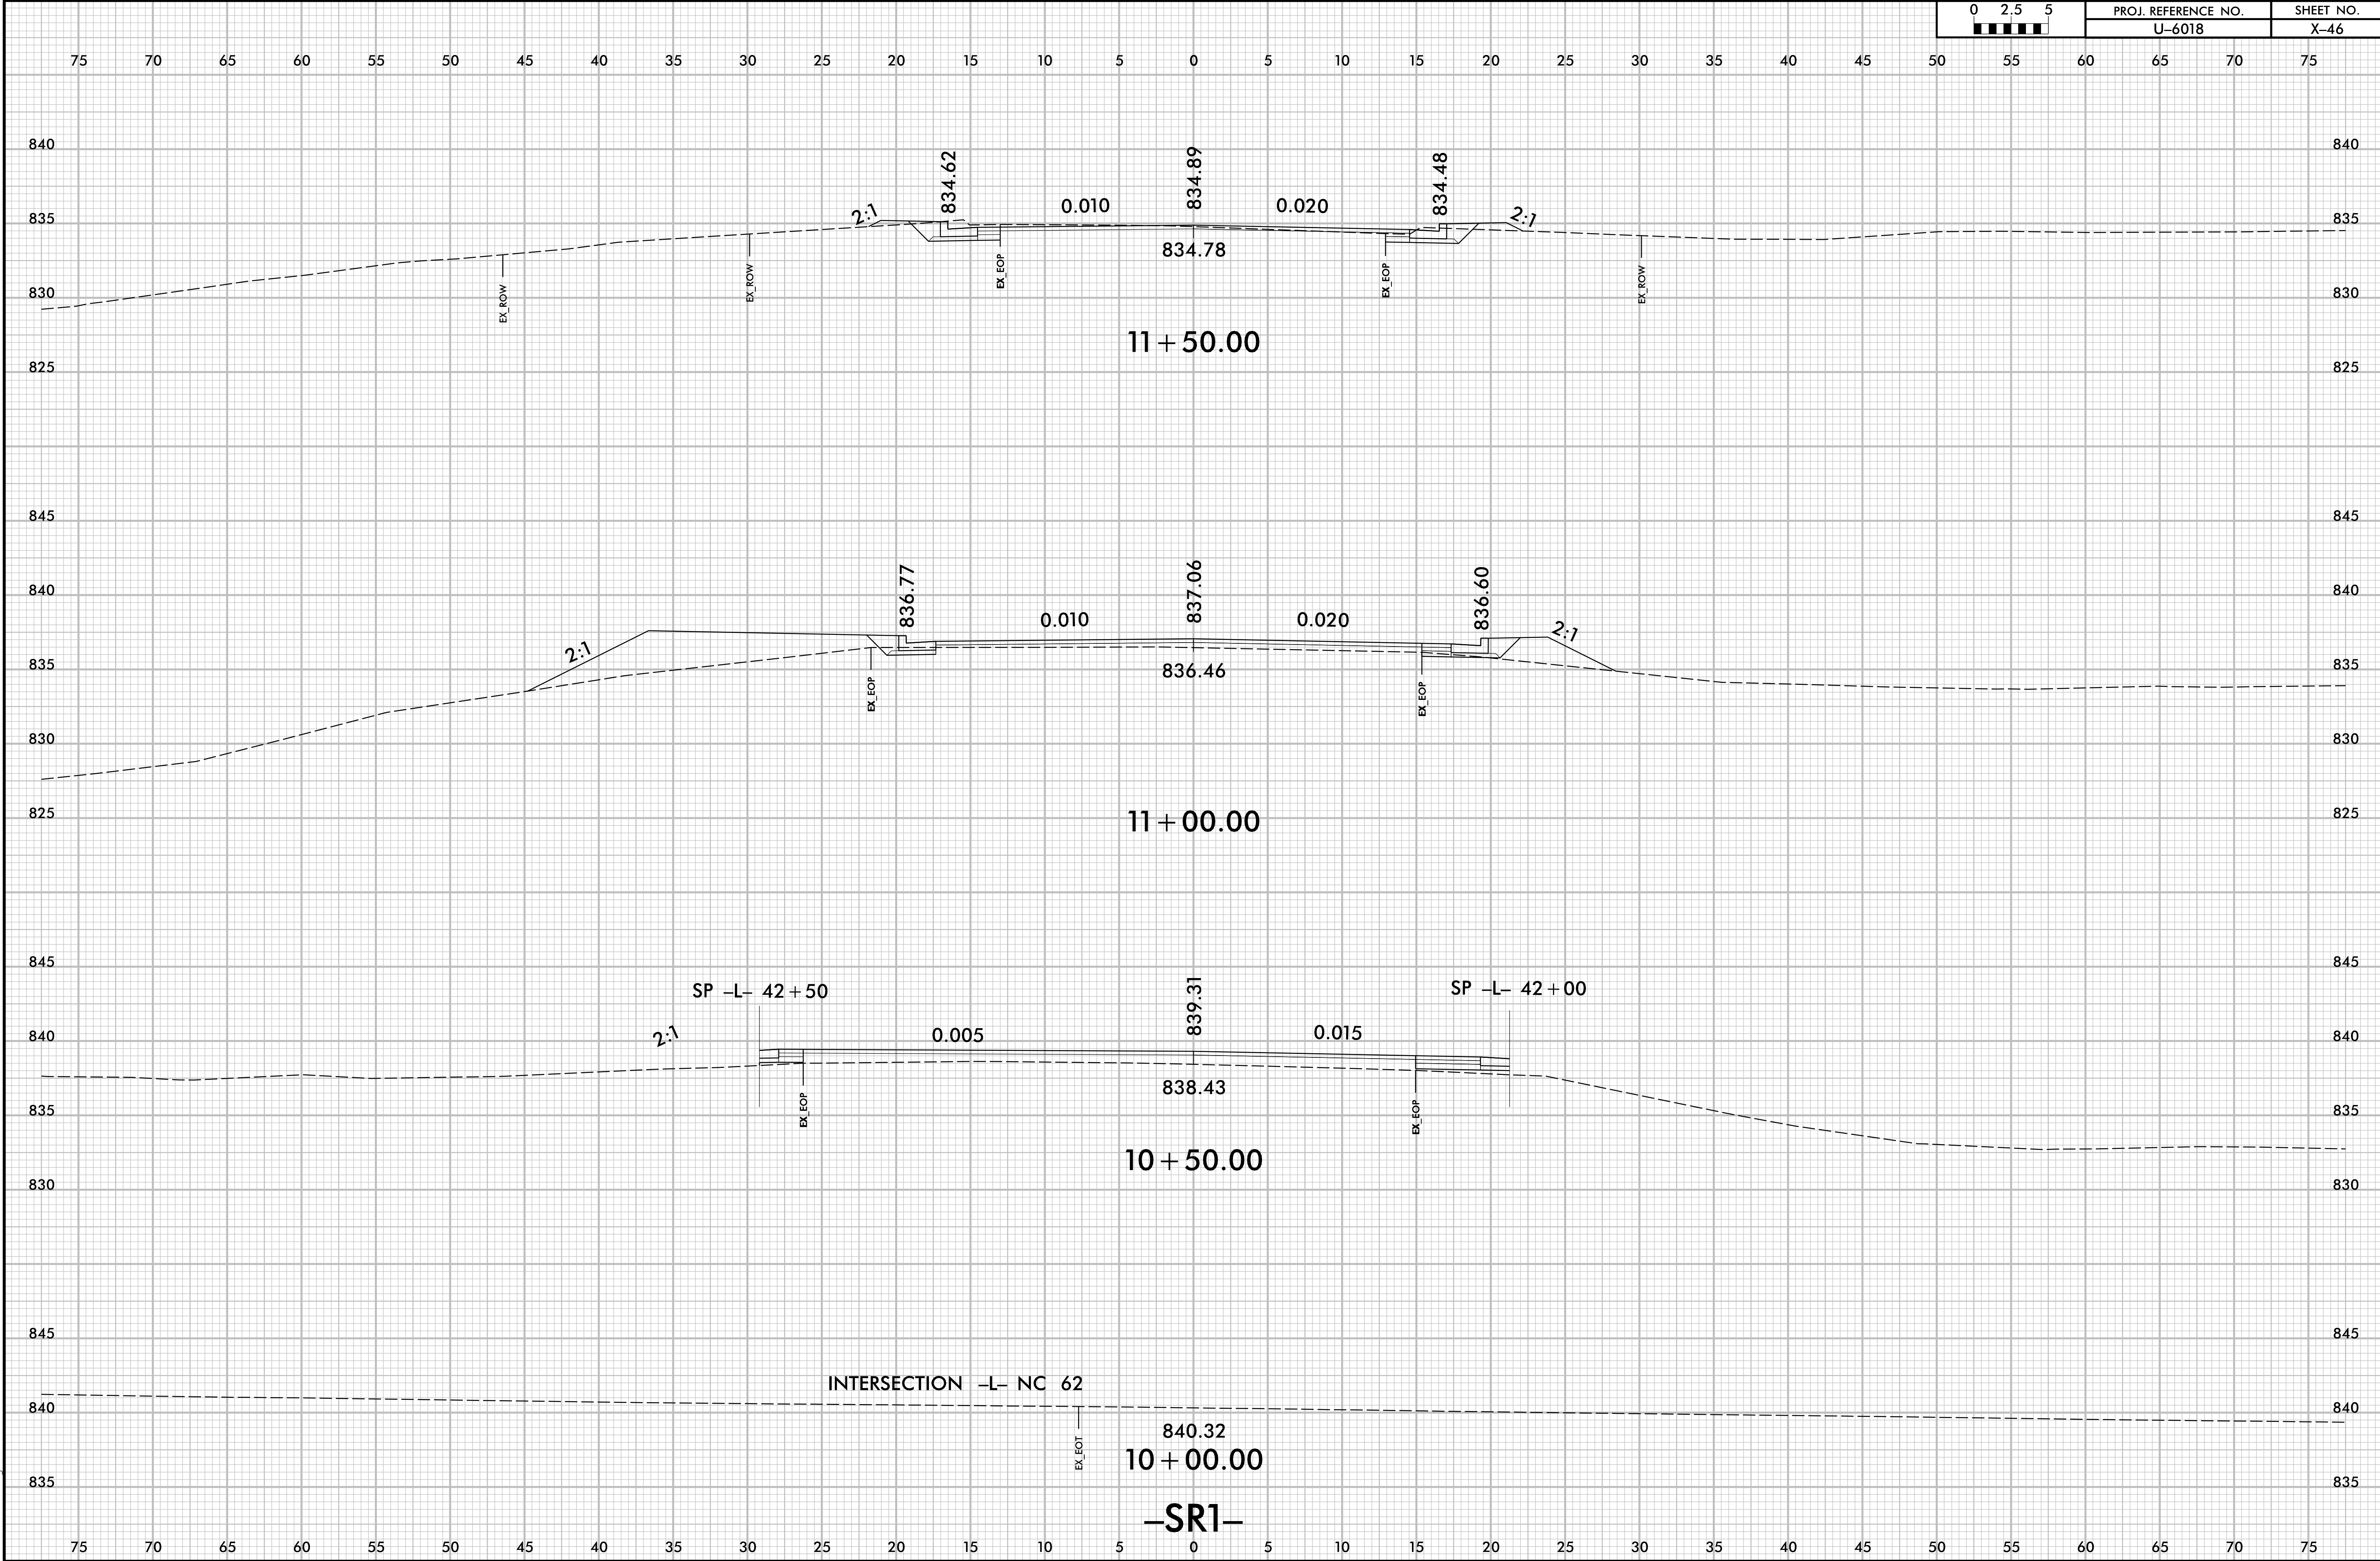

6/23/16

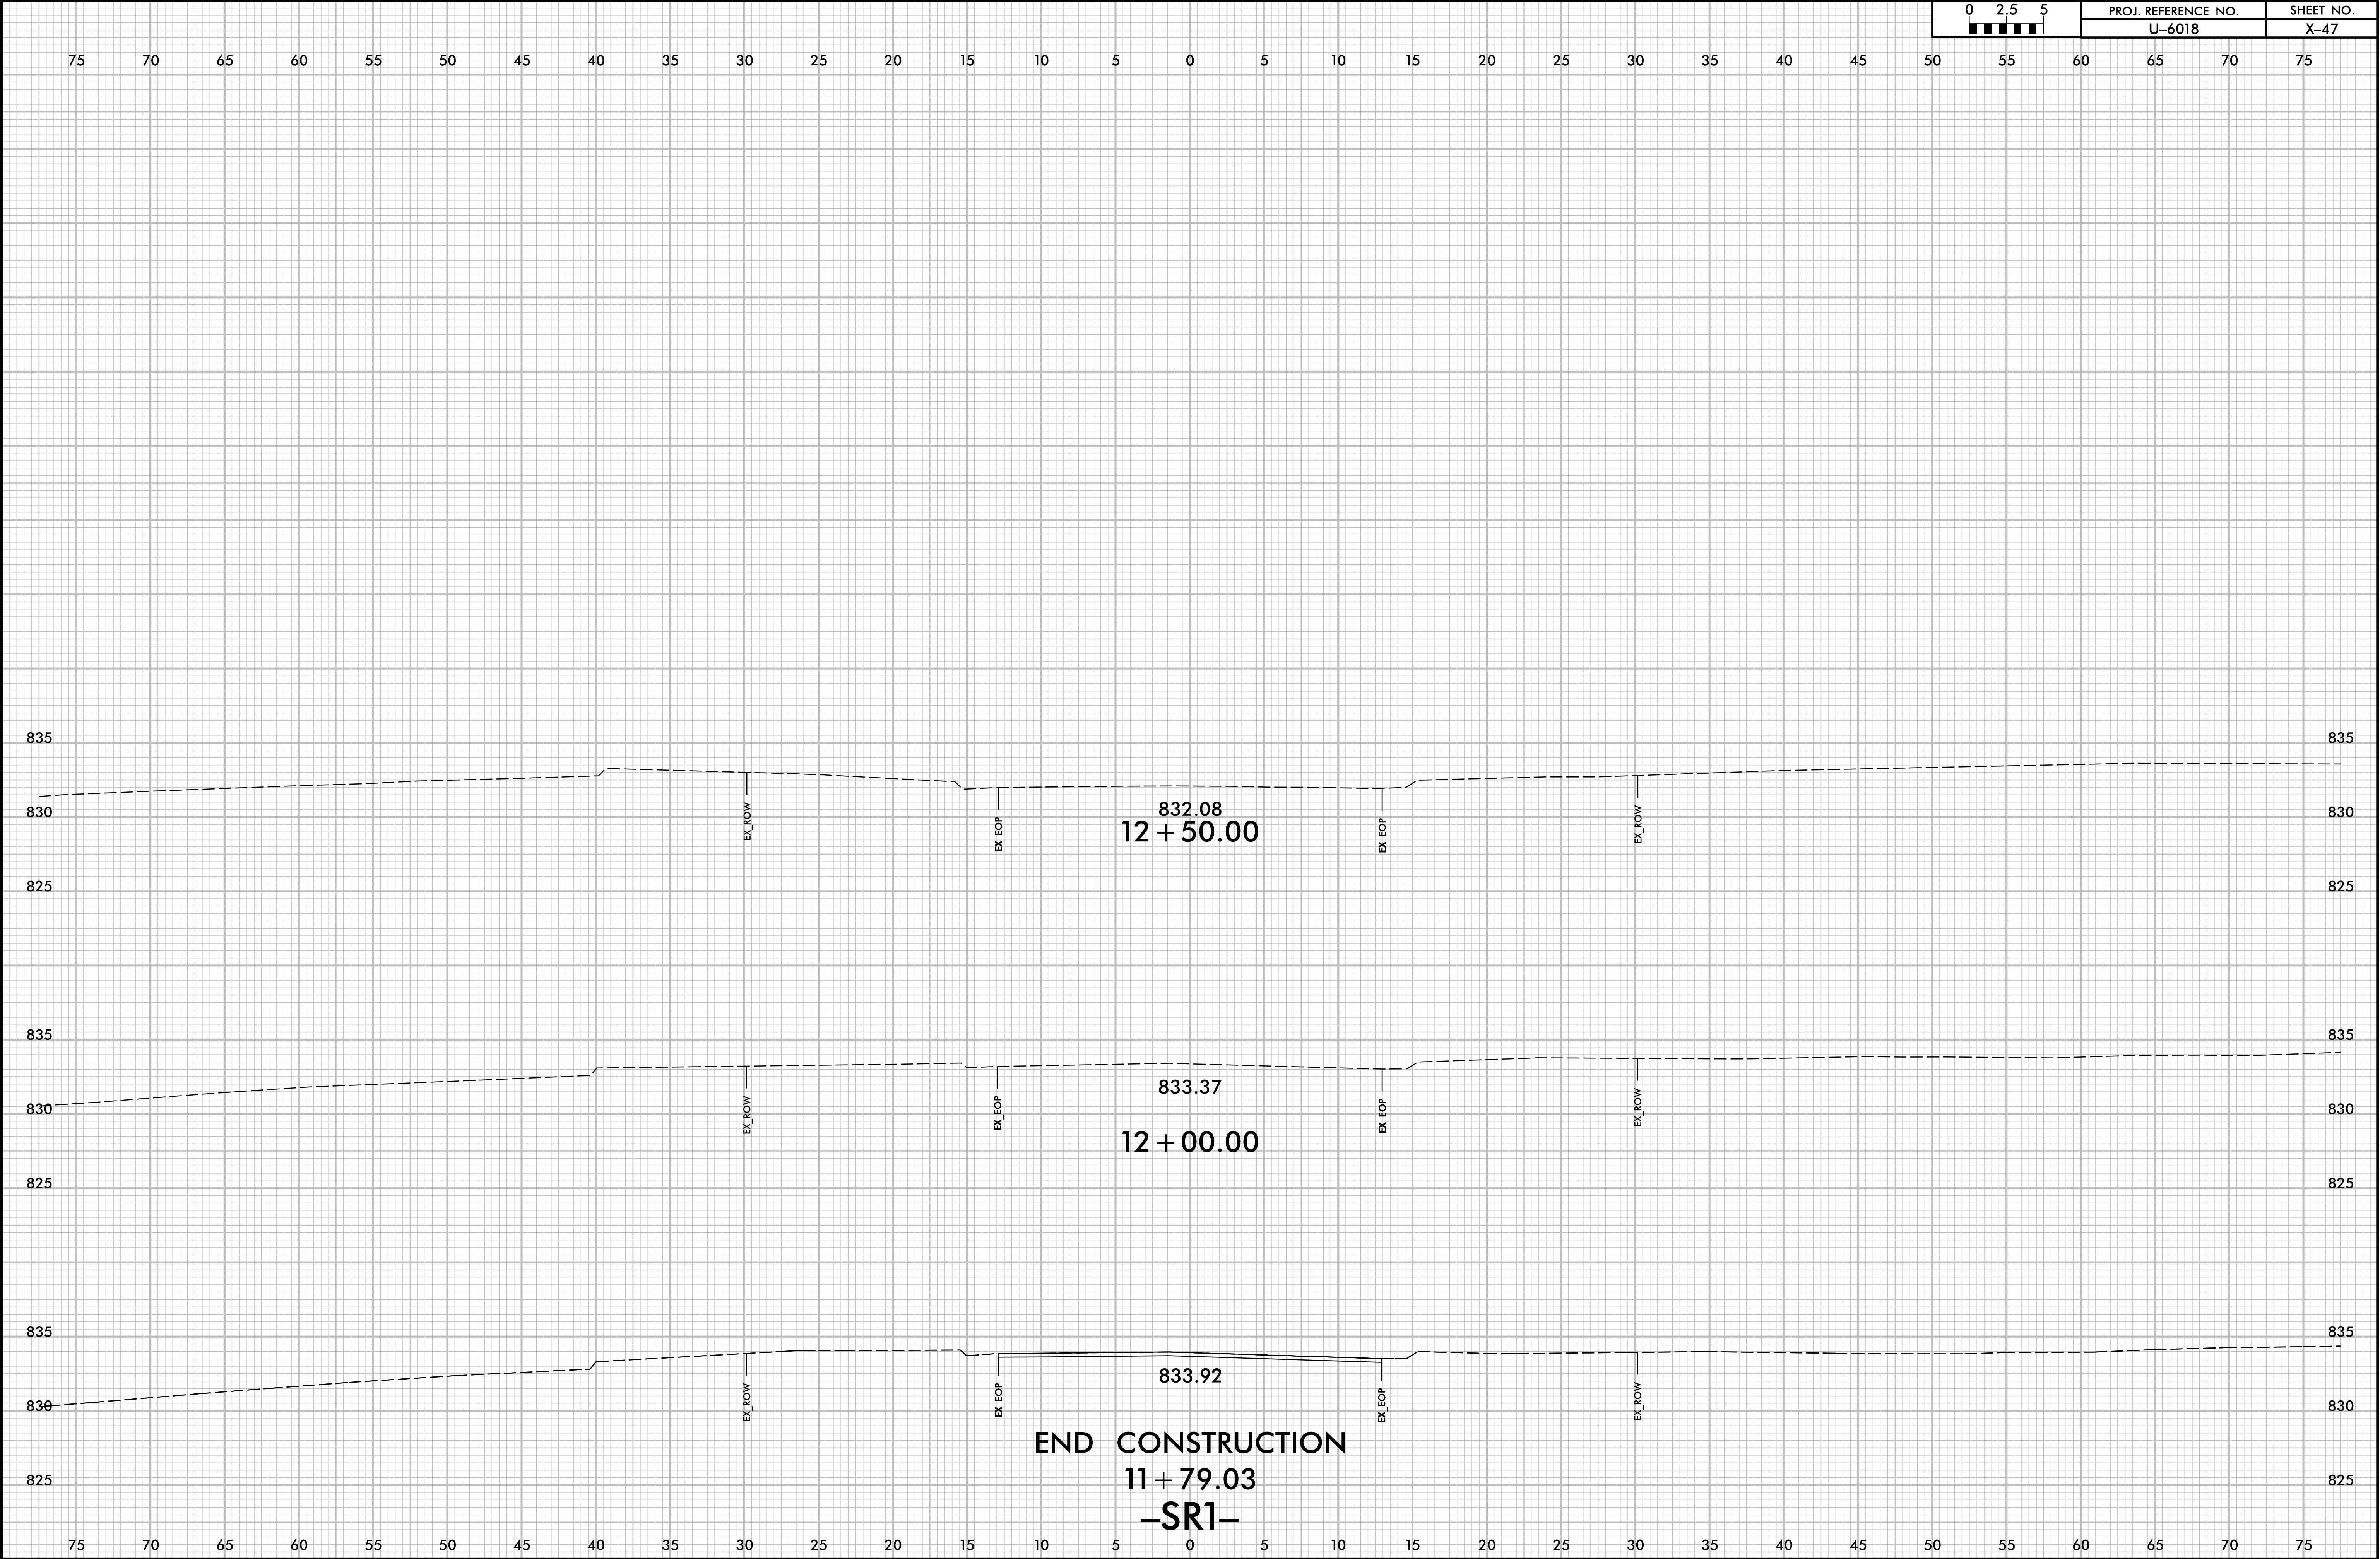


6/23/16

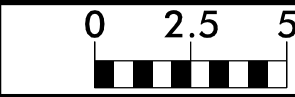


PROJ. REFERENCE NO.
U-6018

SHEET NO.
X-48

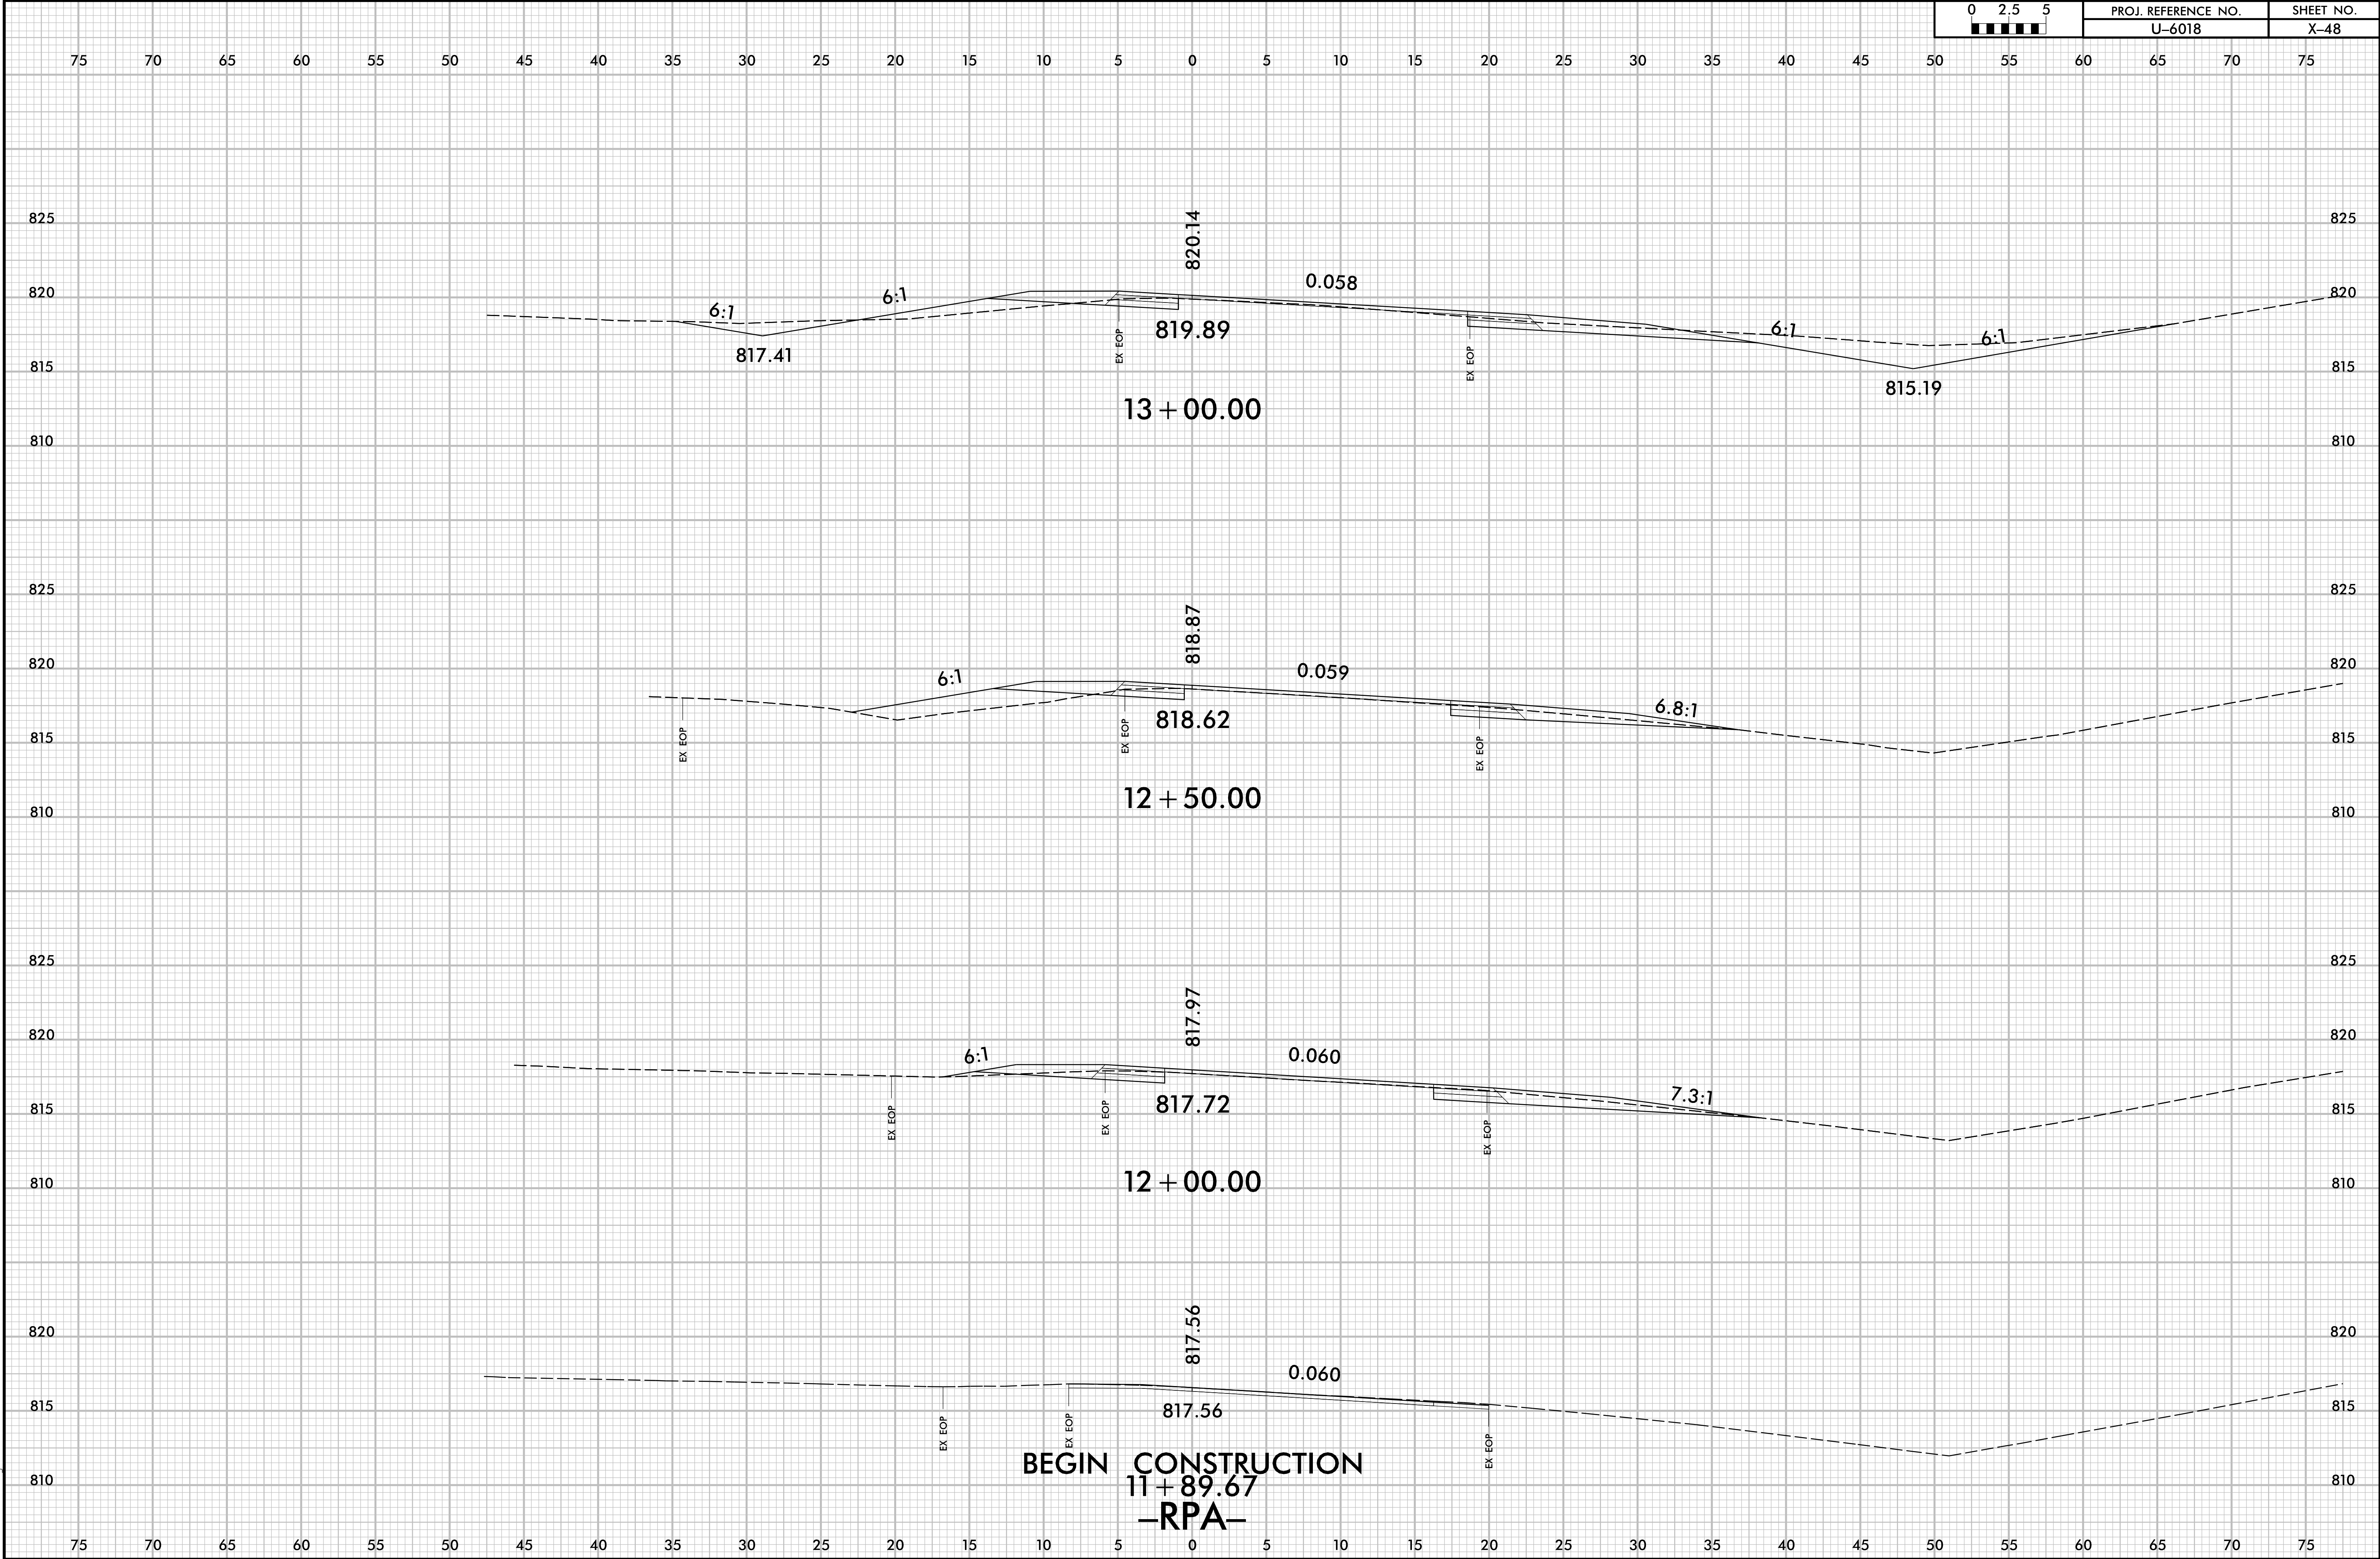

6/23/16

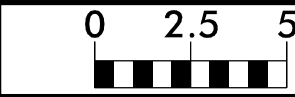

PROJ. REFERENCE NO.
U-6018

SHEET NO.
X-49

