




6/23/16

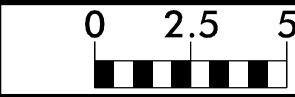

PROJ. REFERENCE NO.	SHEET NO.
U-6018	X-50

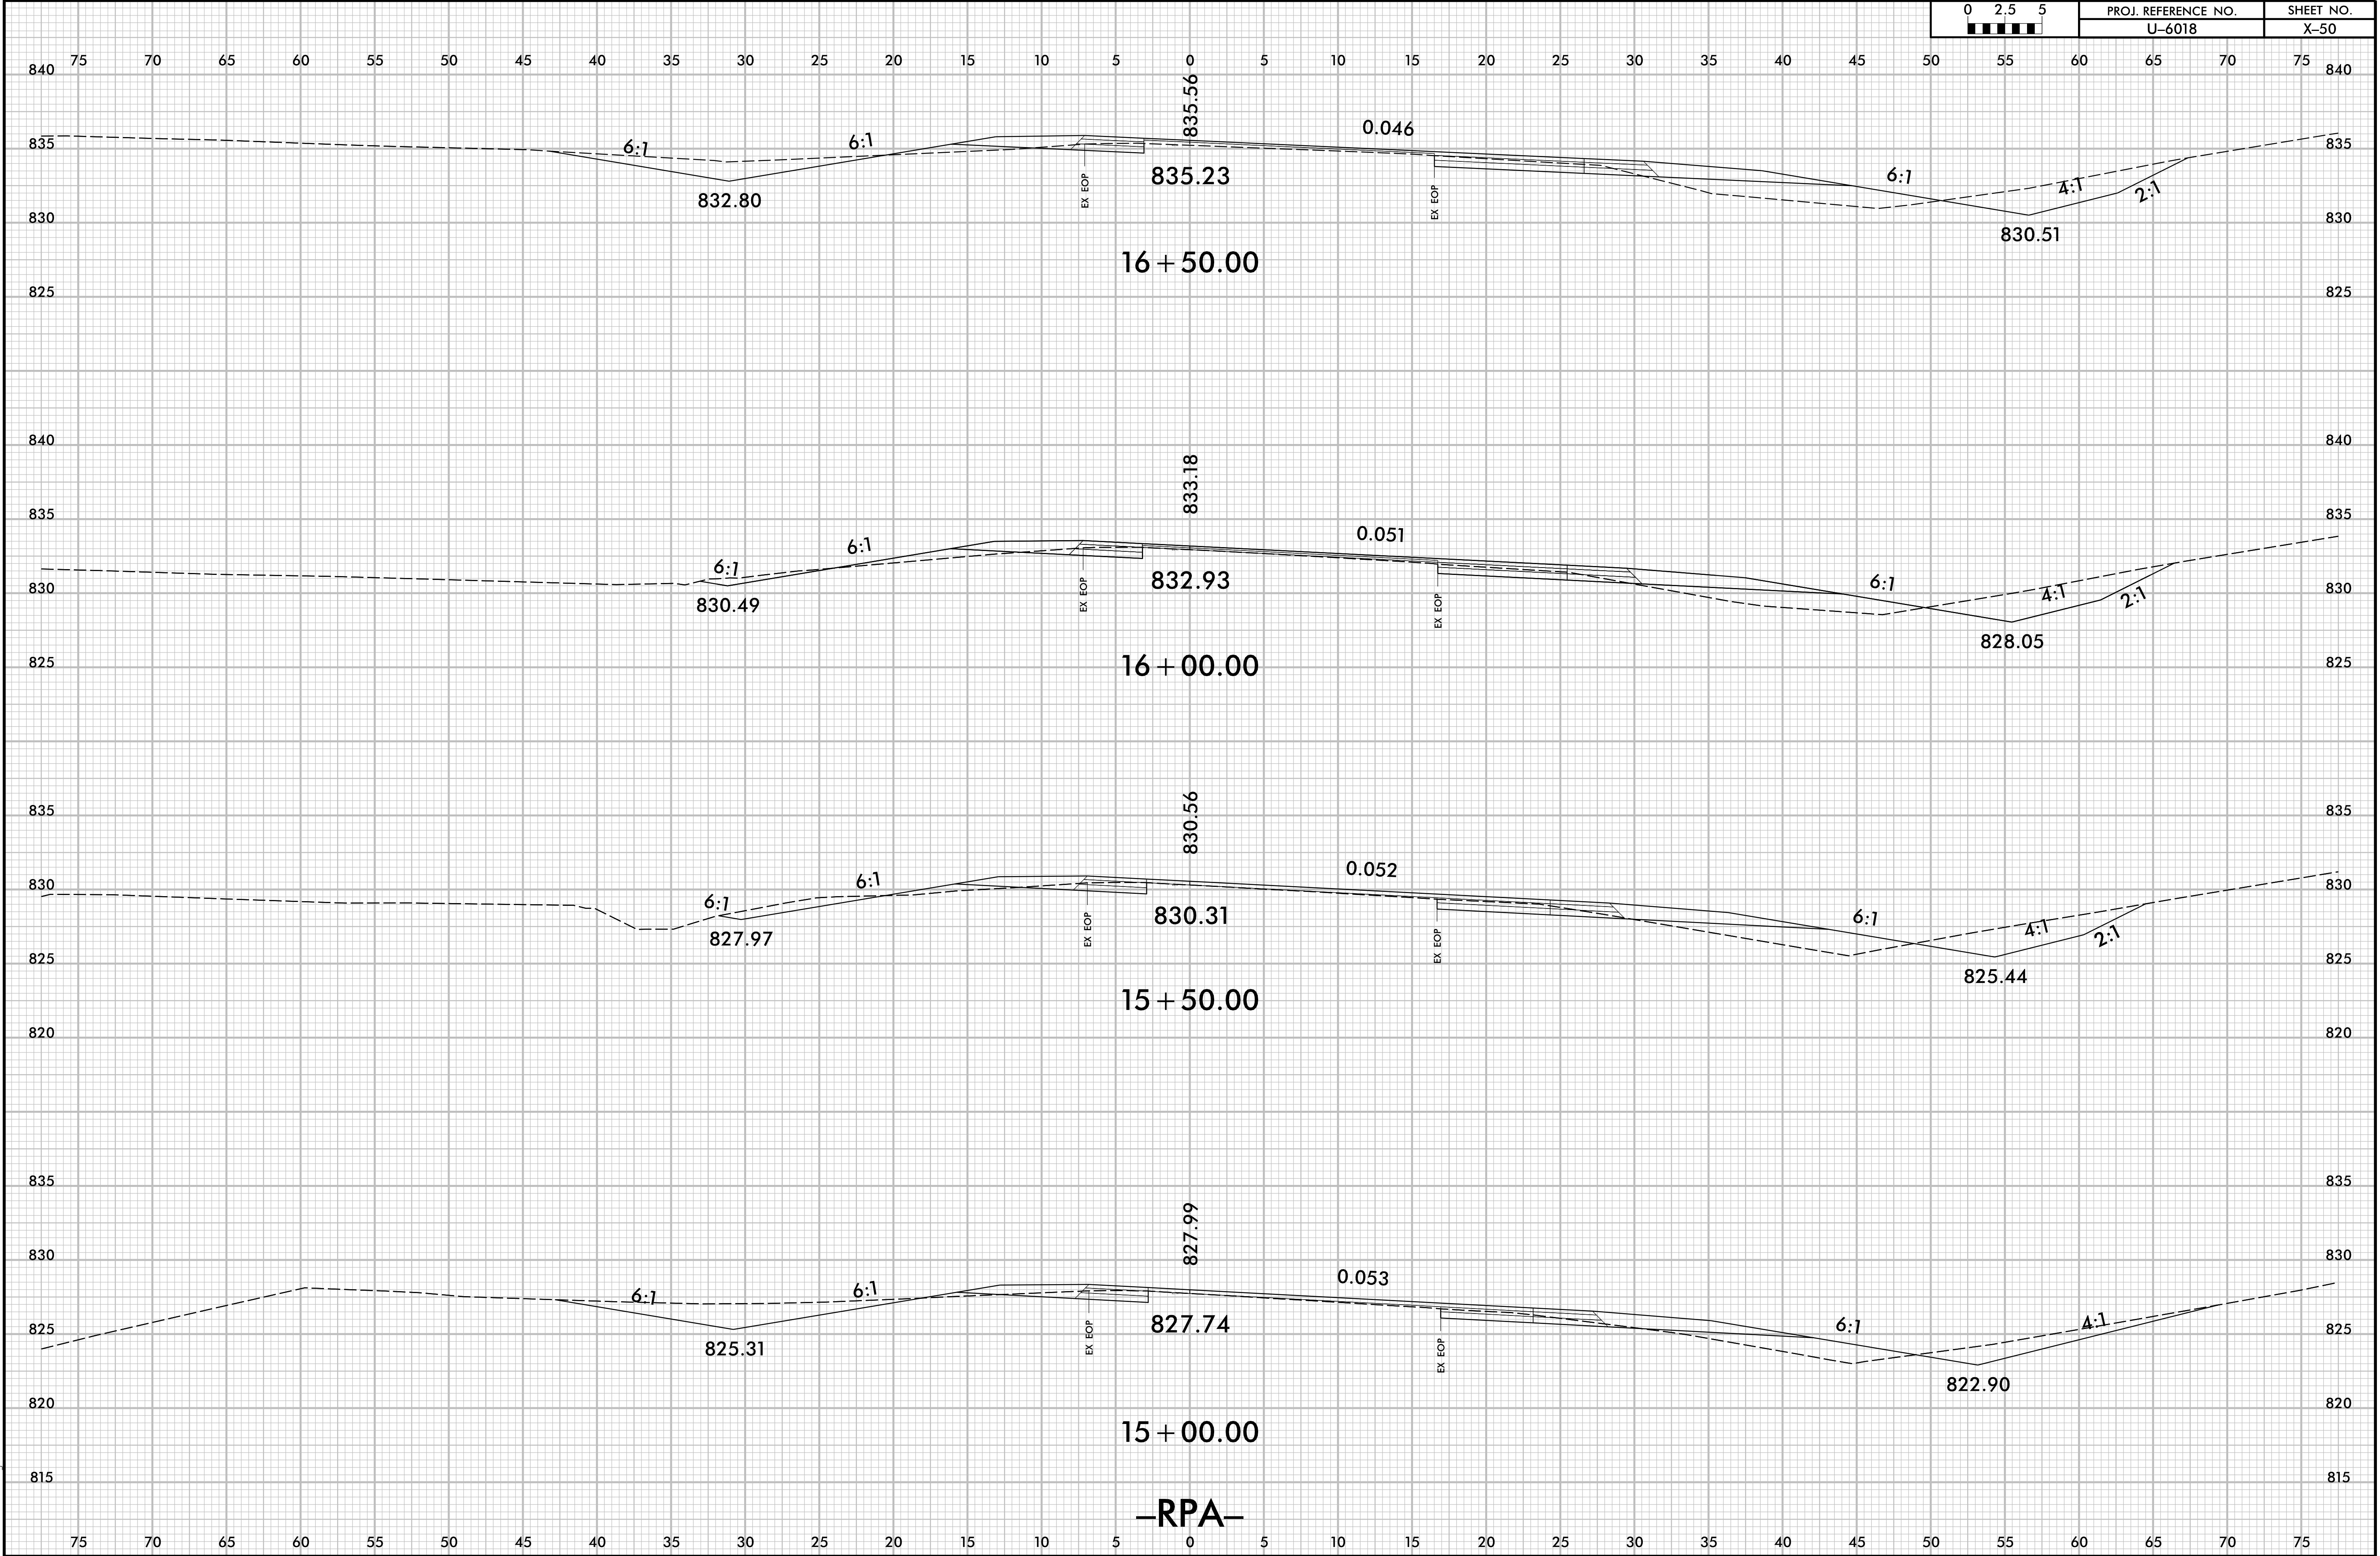


6/23/16

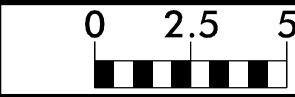


PROJ. REFERENCE NO.
U-6018

SHEET NO.
X-51

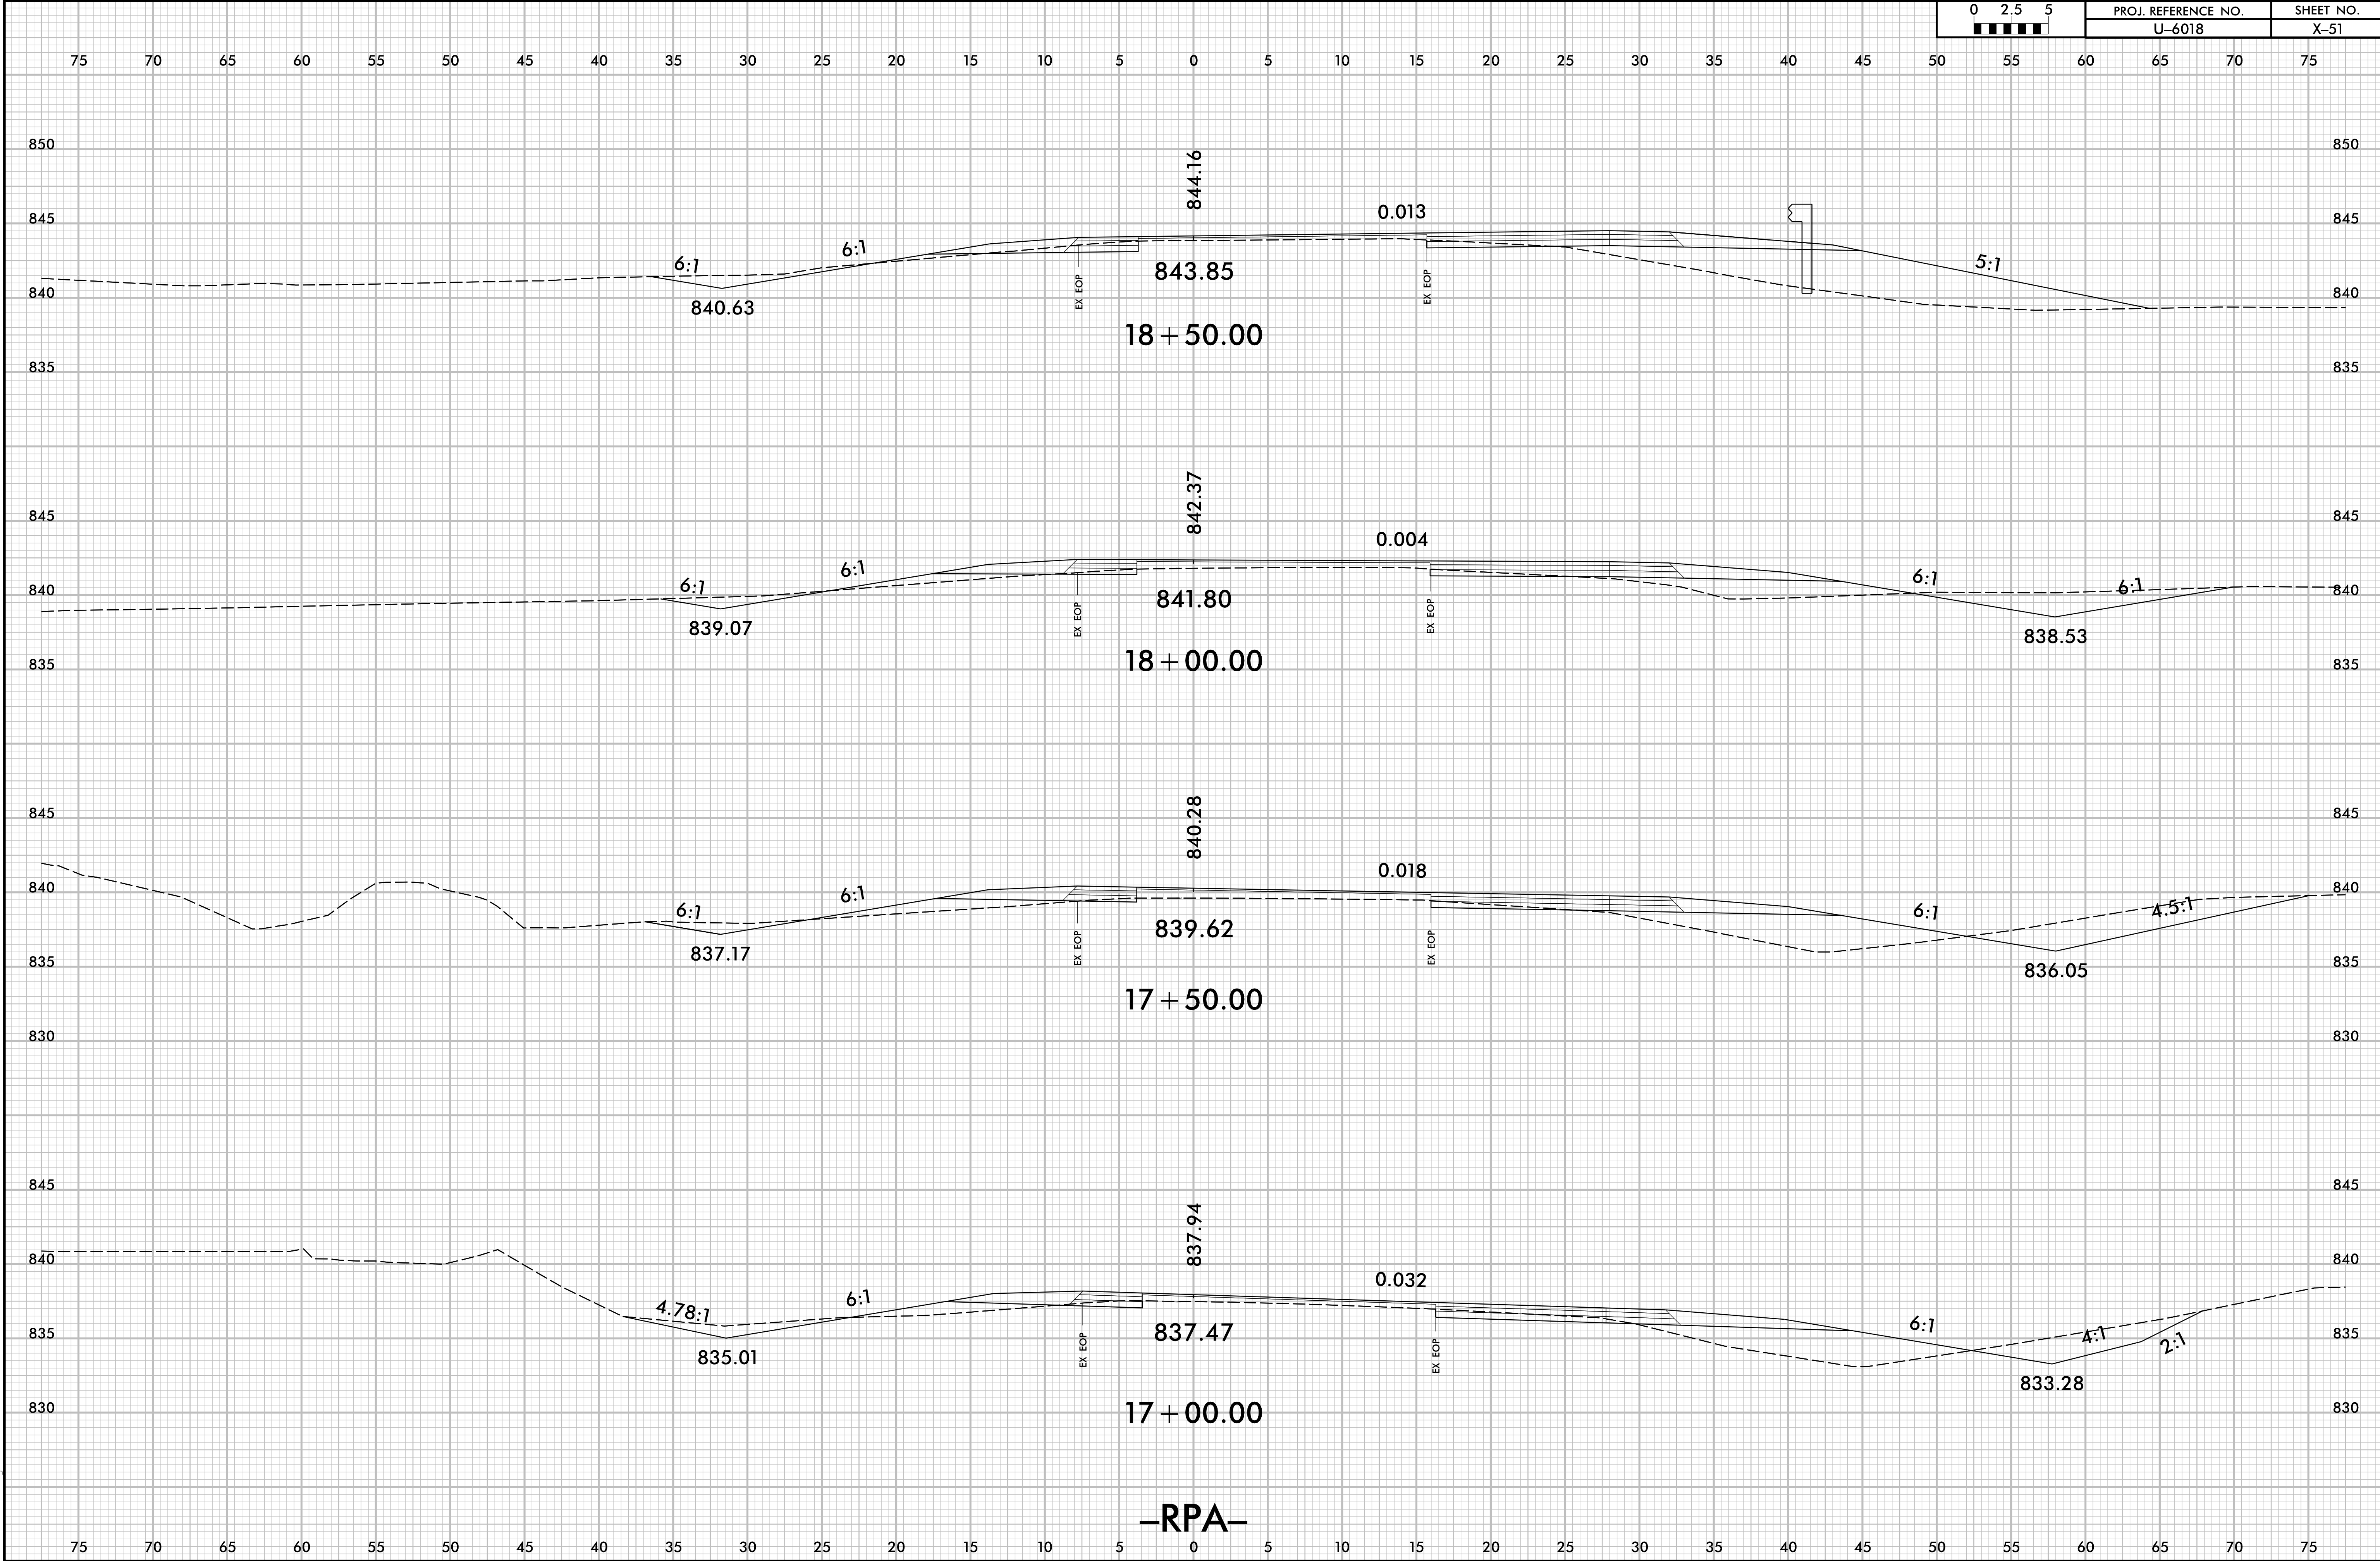


6/23/16

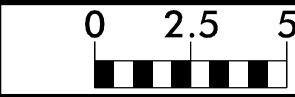


PROJ. REFERENCE NO.
U-6018


SHEET NO.
X-52

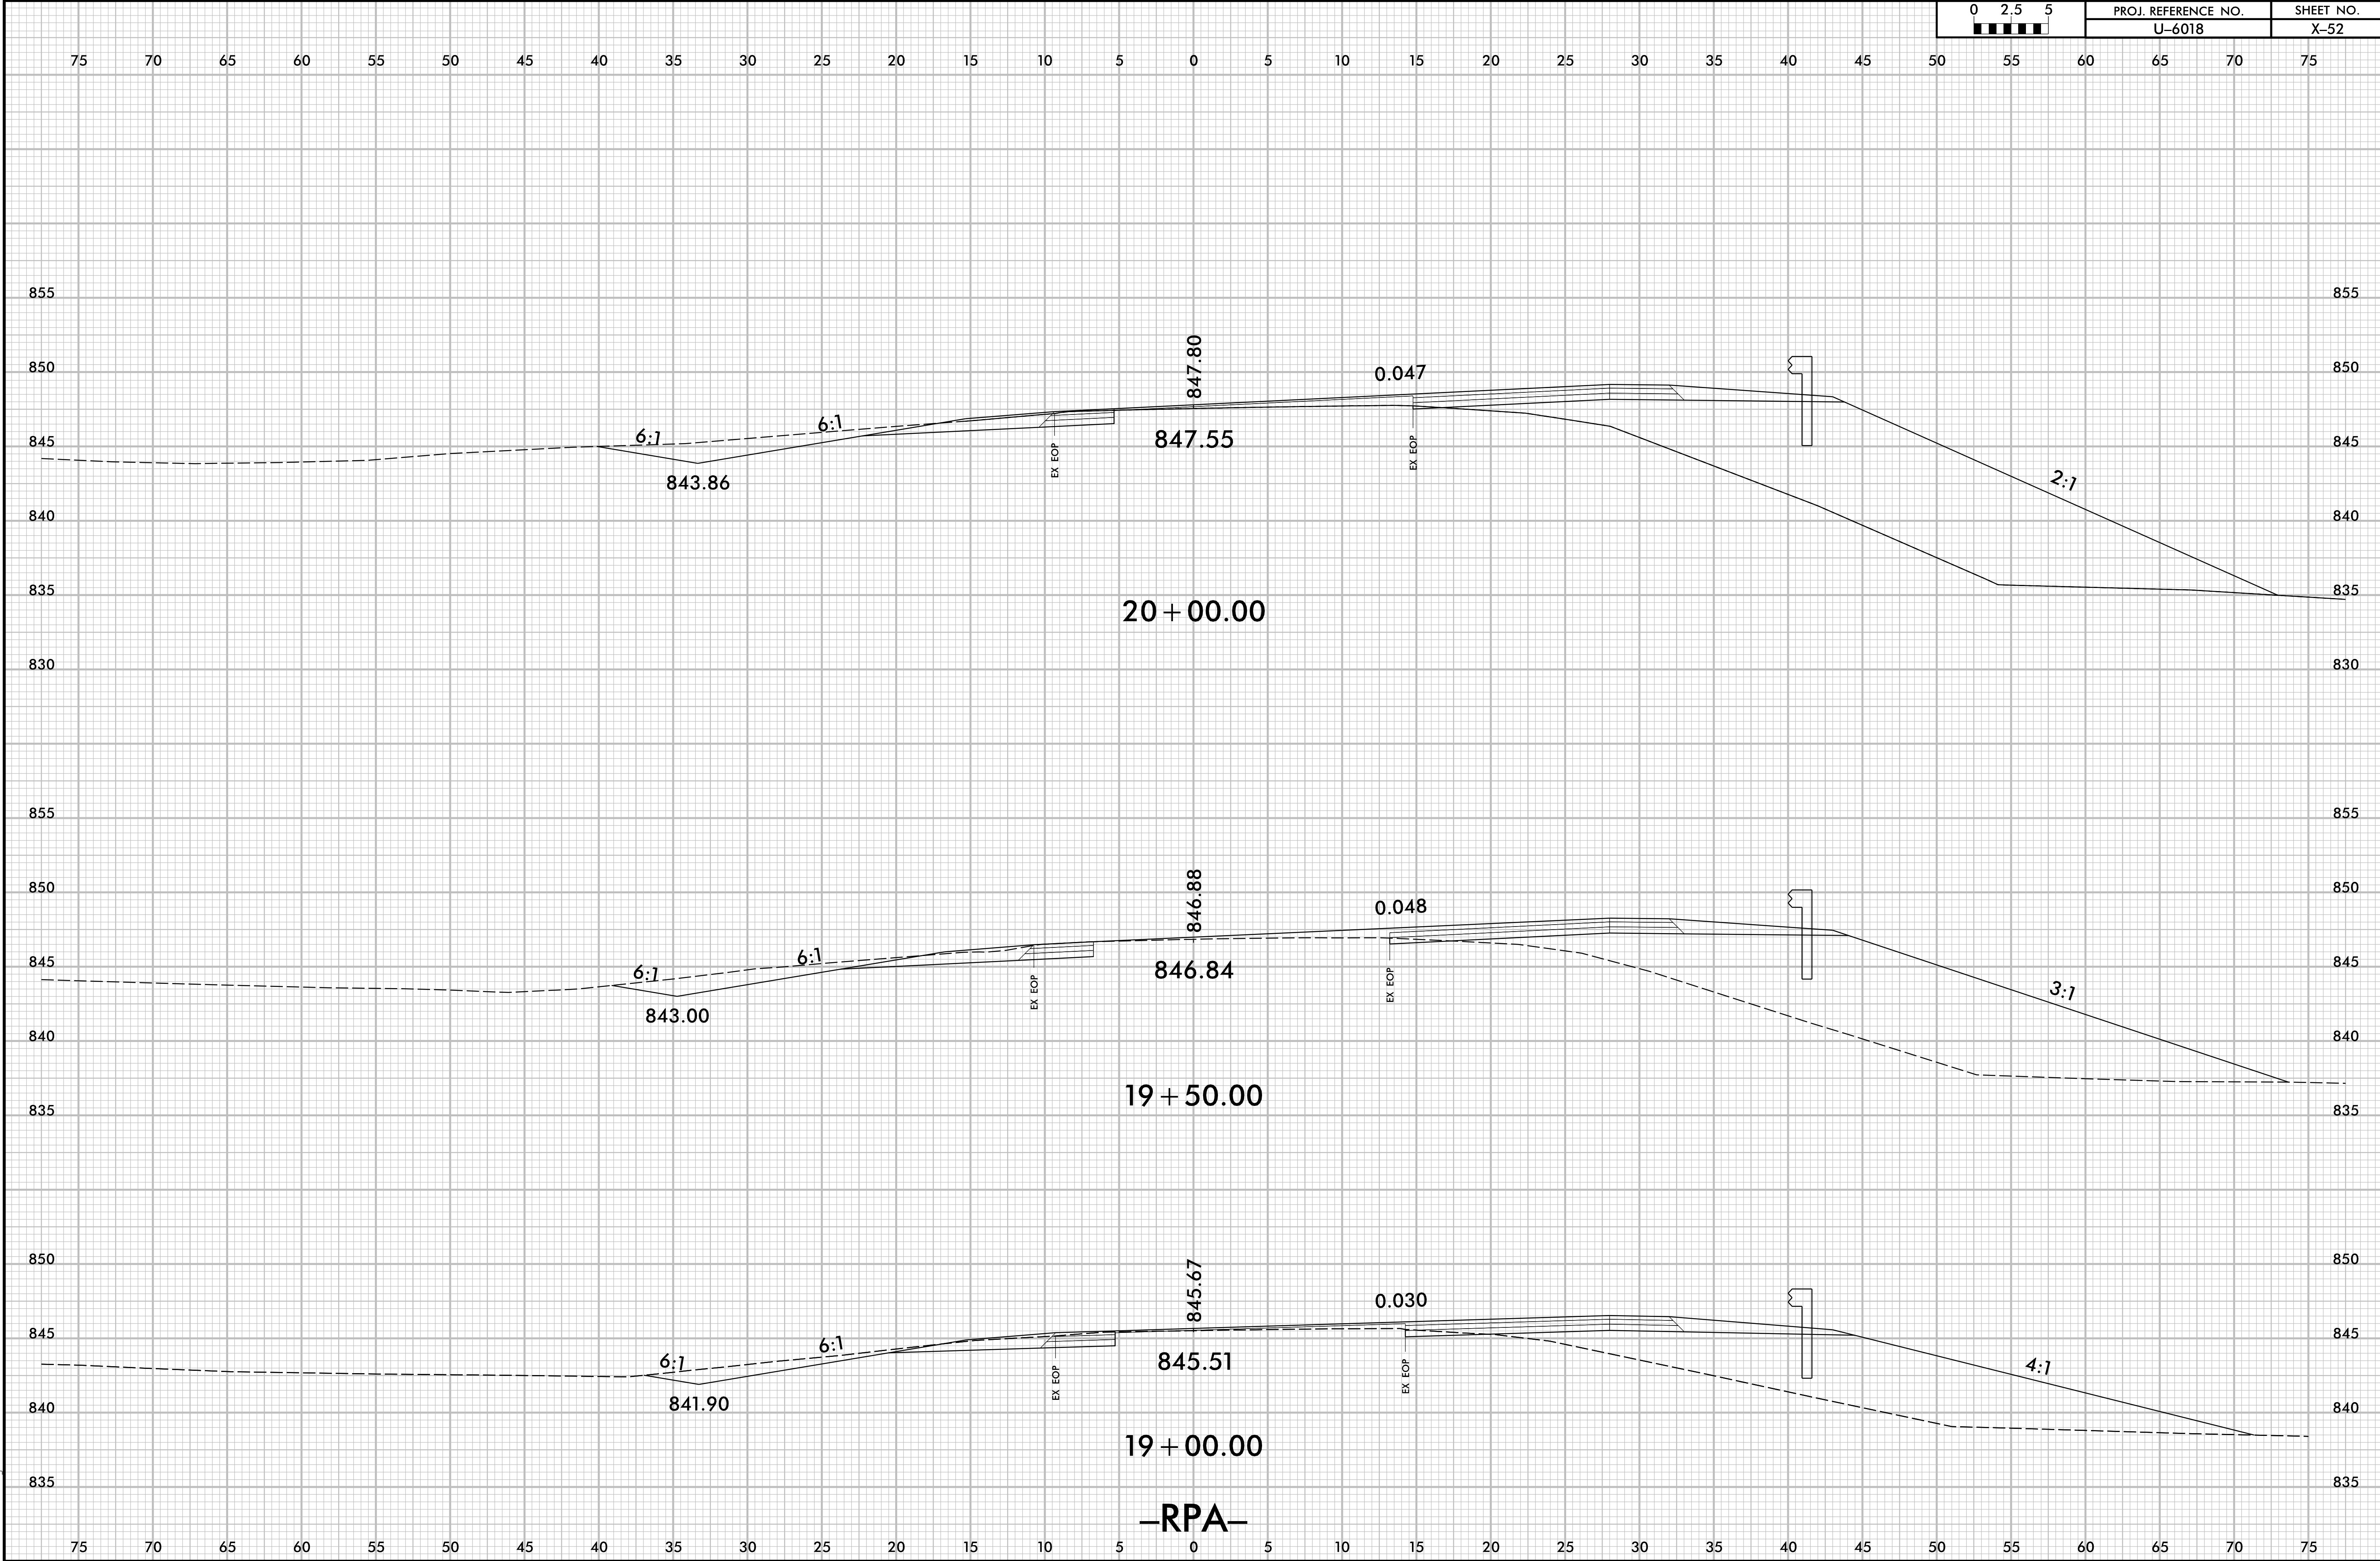

6/23/16

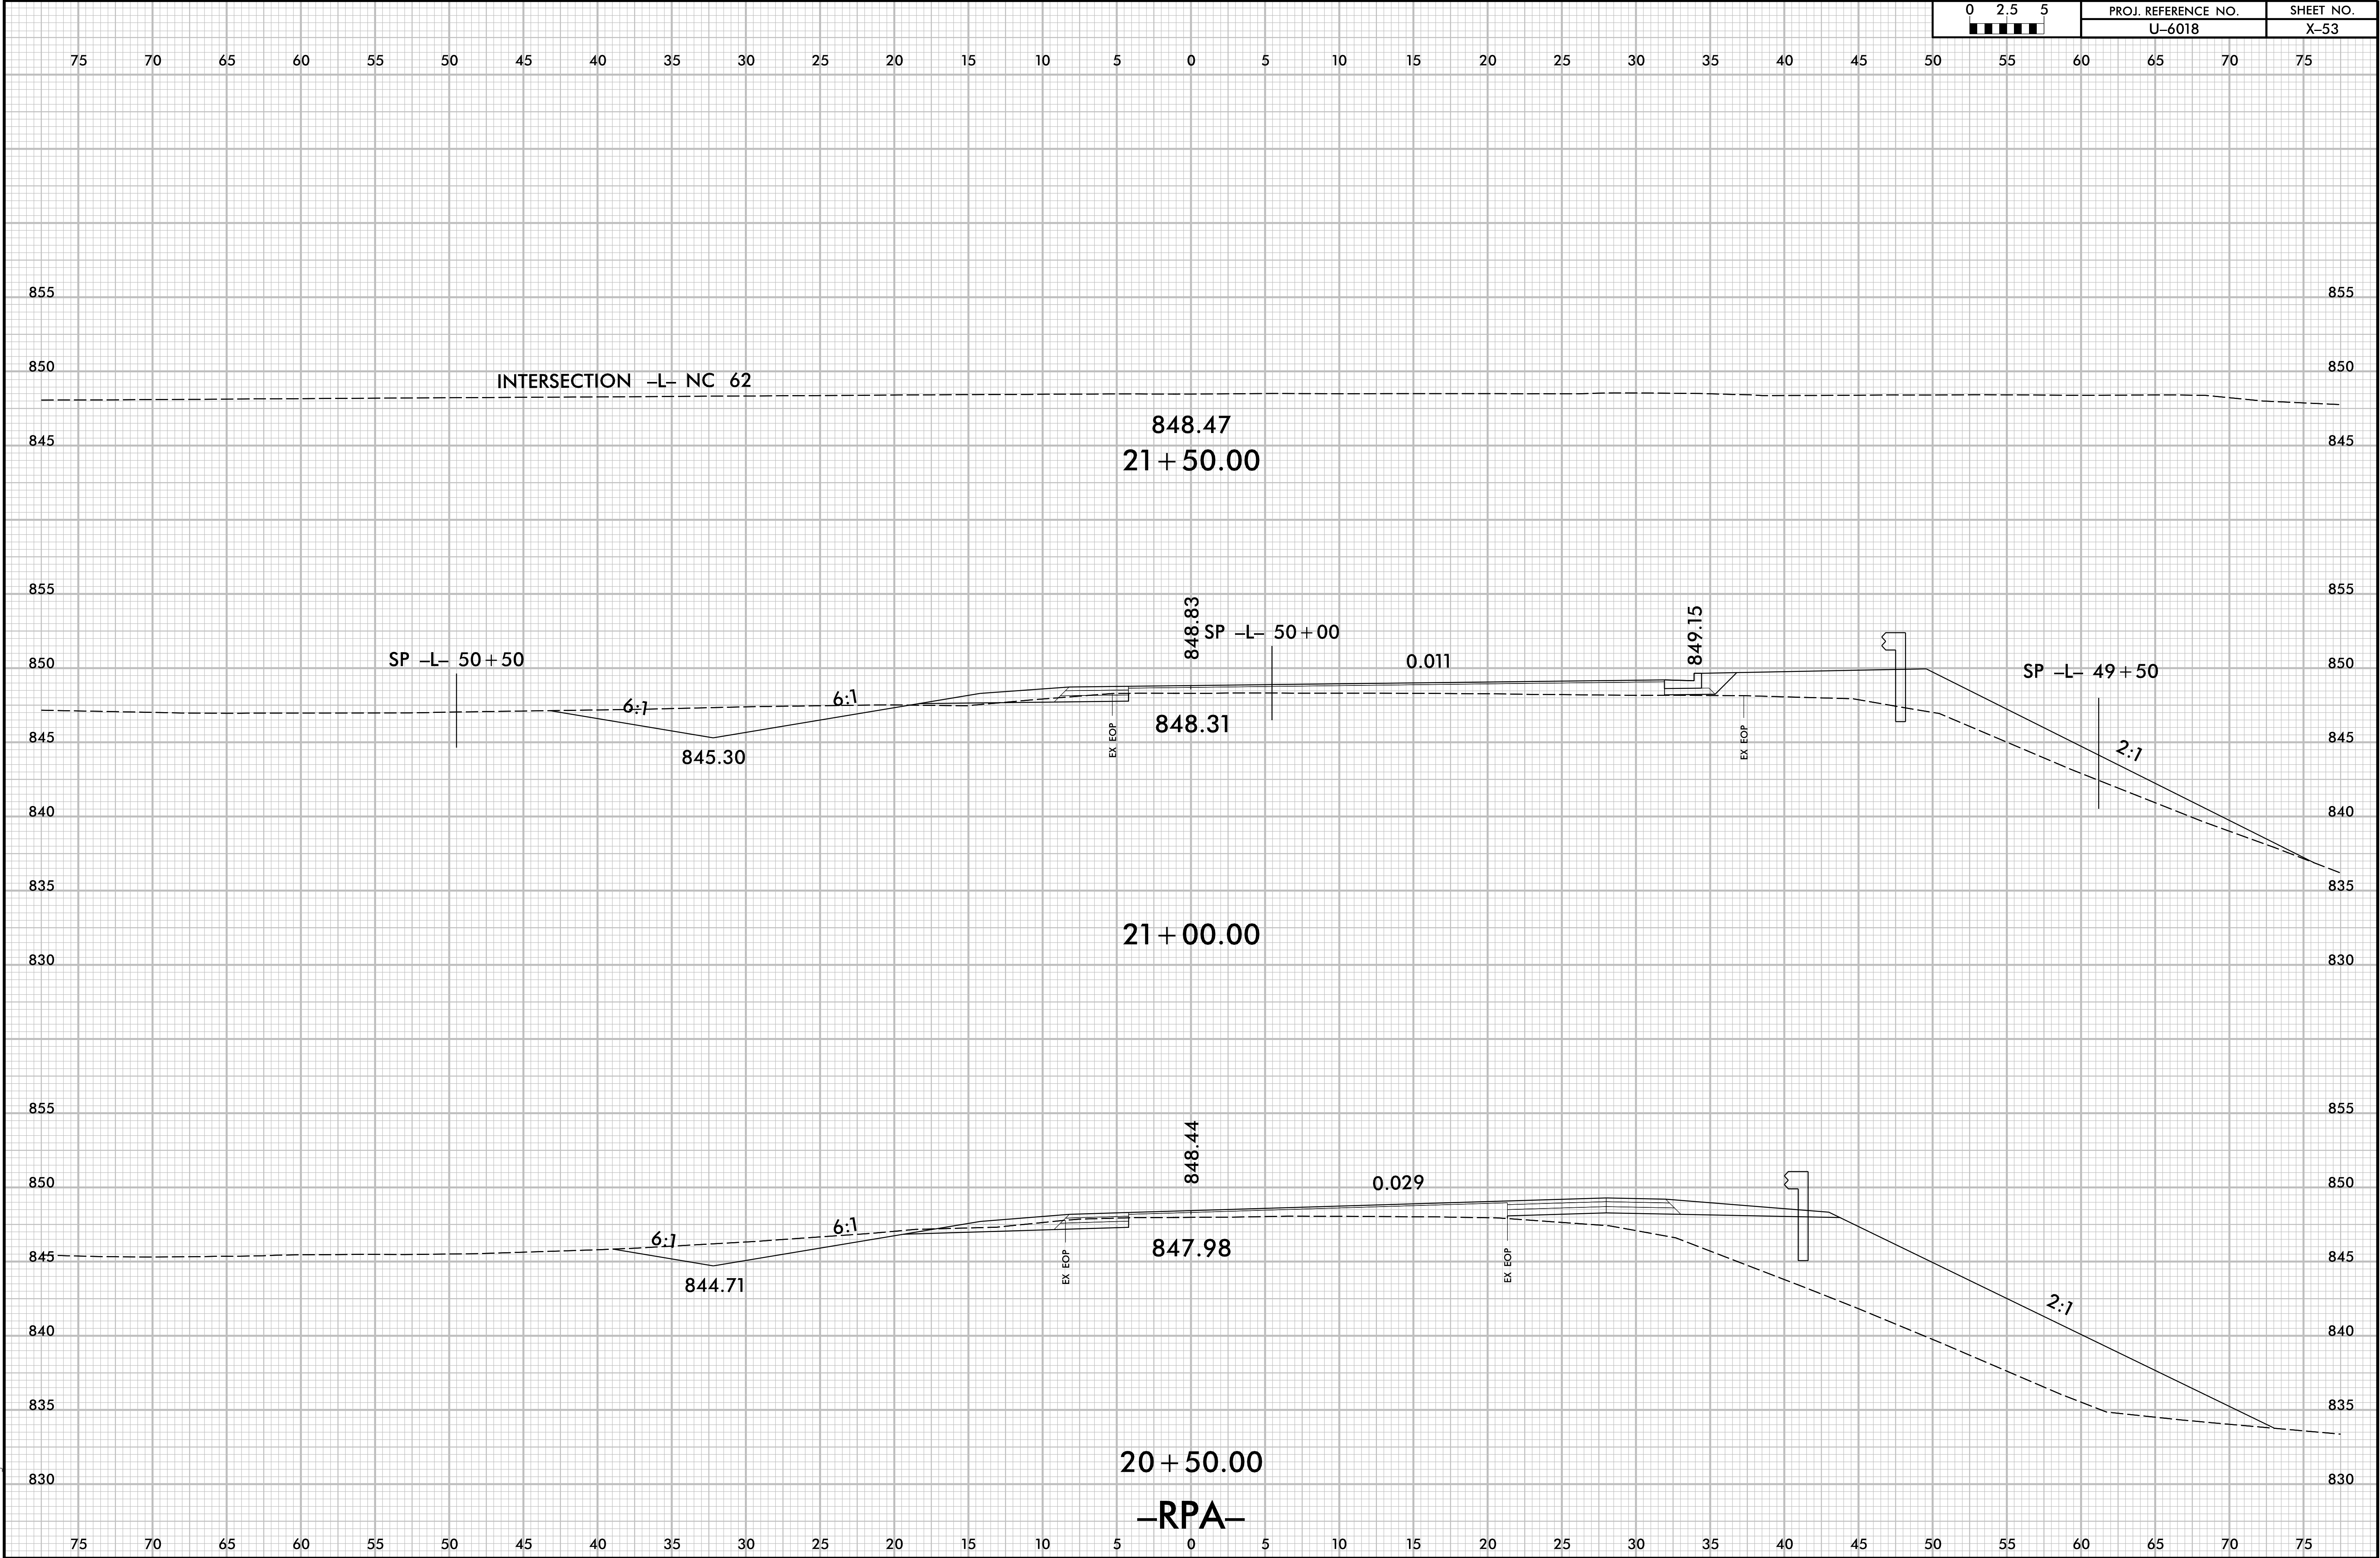


6/23/16

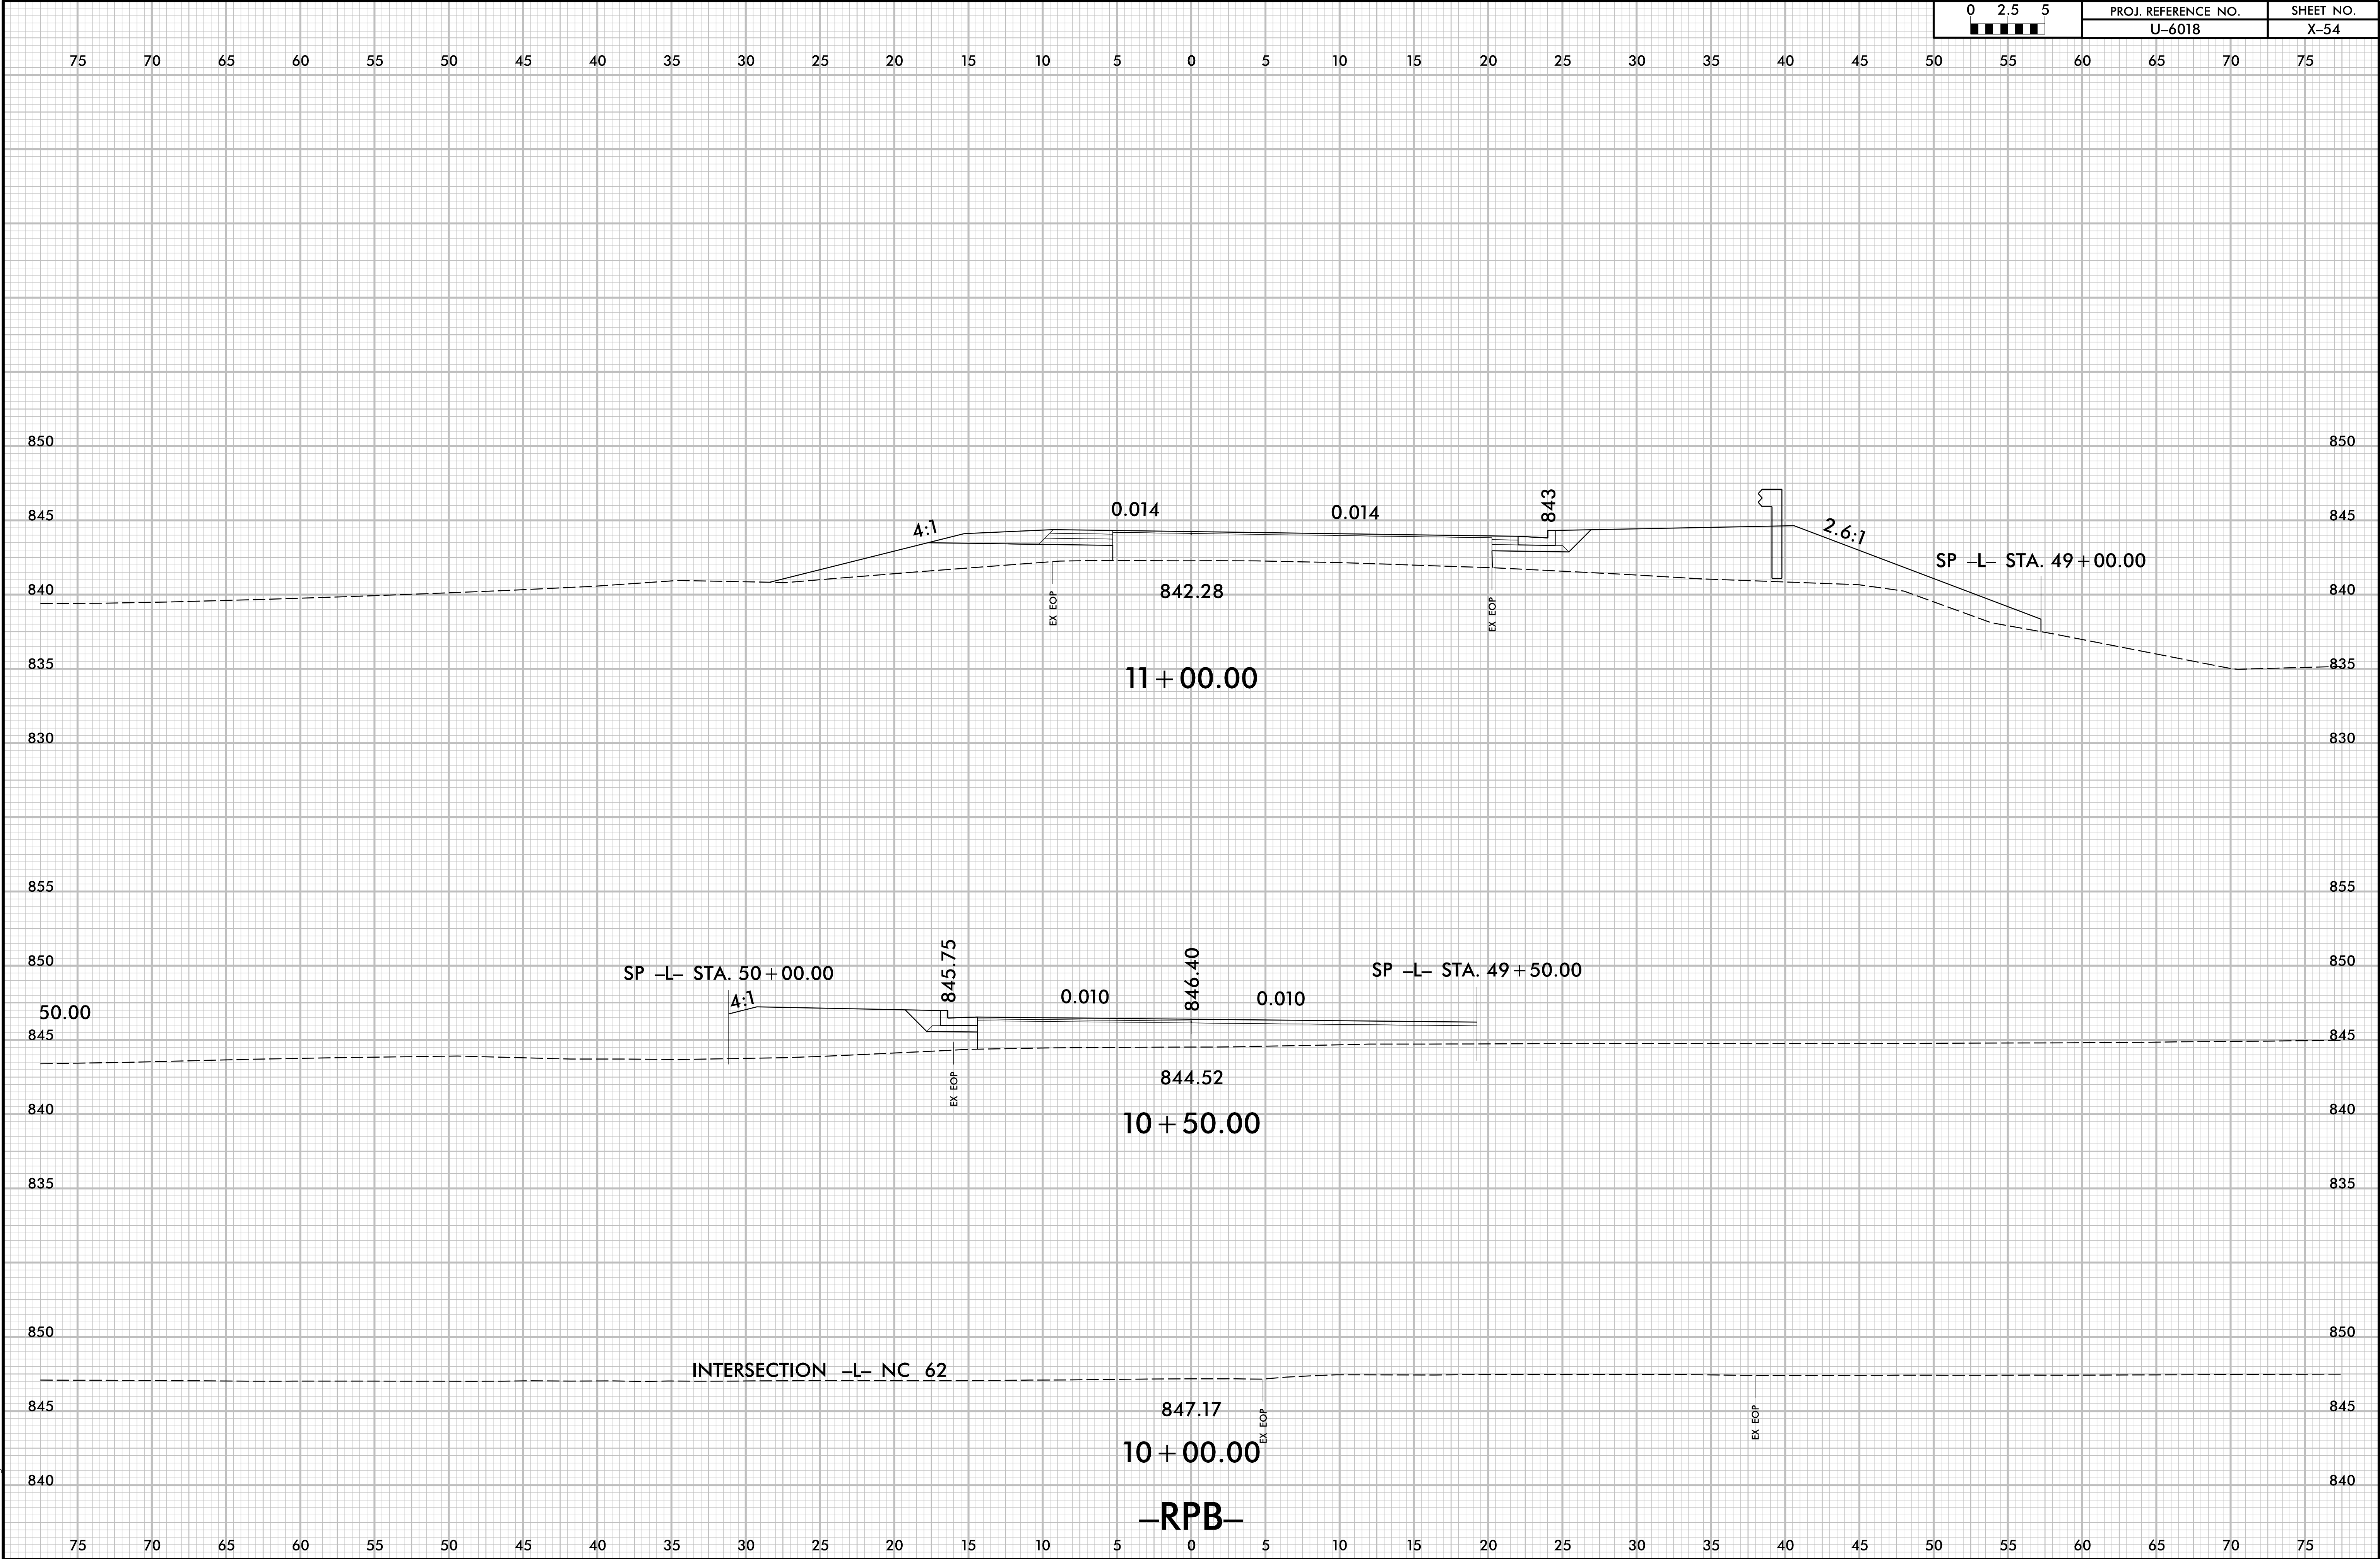


75 70 65 60 55 50 45 40 35 30 25 20 15 10 5 0 5 10 15 20 25 30 35 40 45 50 55 60 65 70 75

END CONSTRUCTION
12 + 10.00

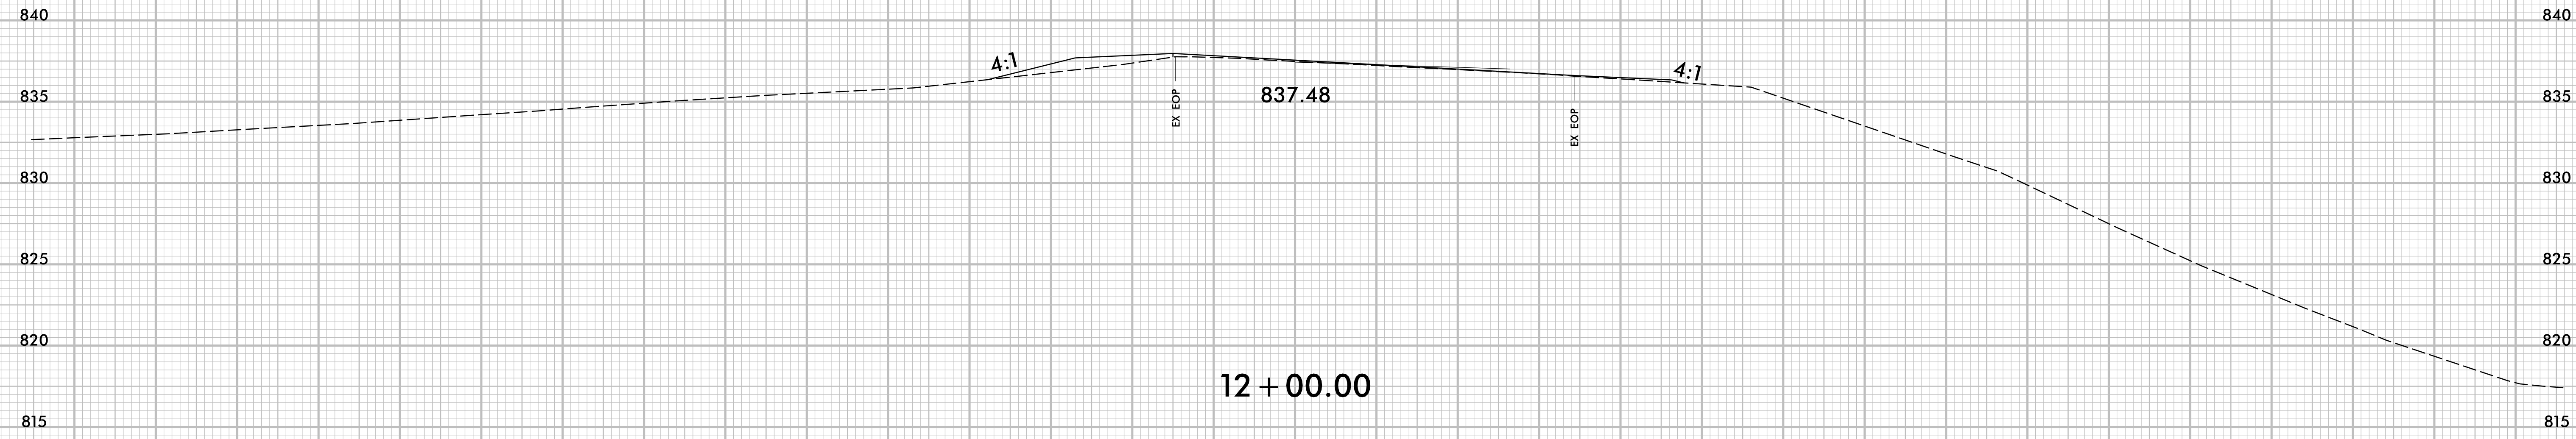


12 + 00.00

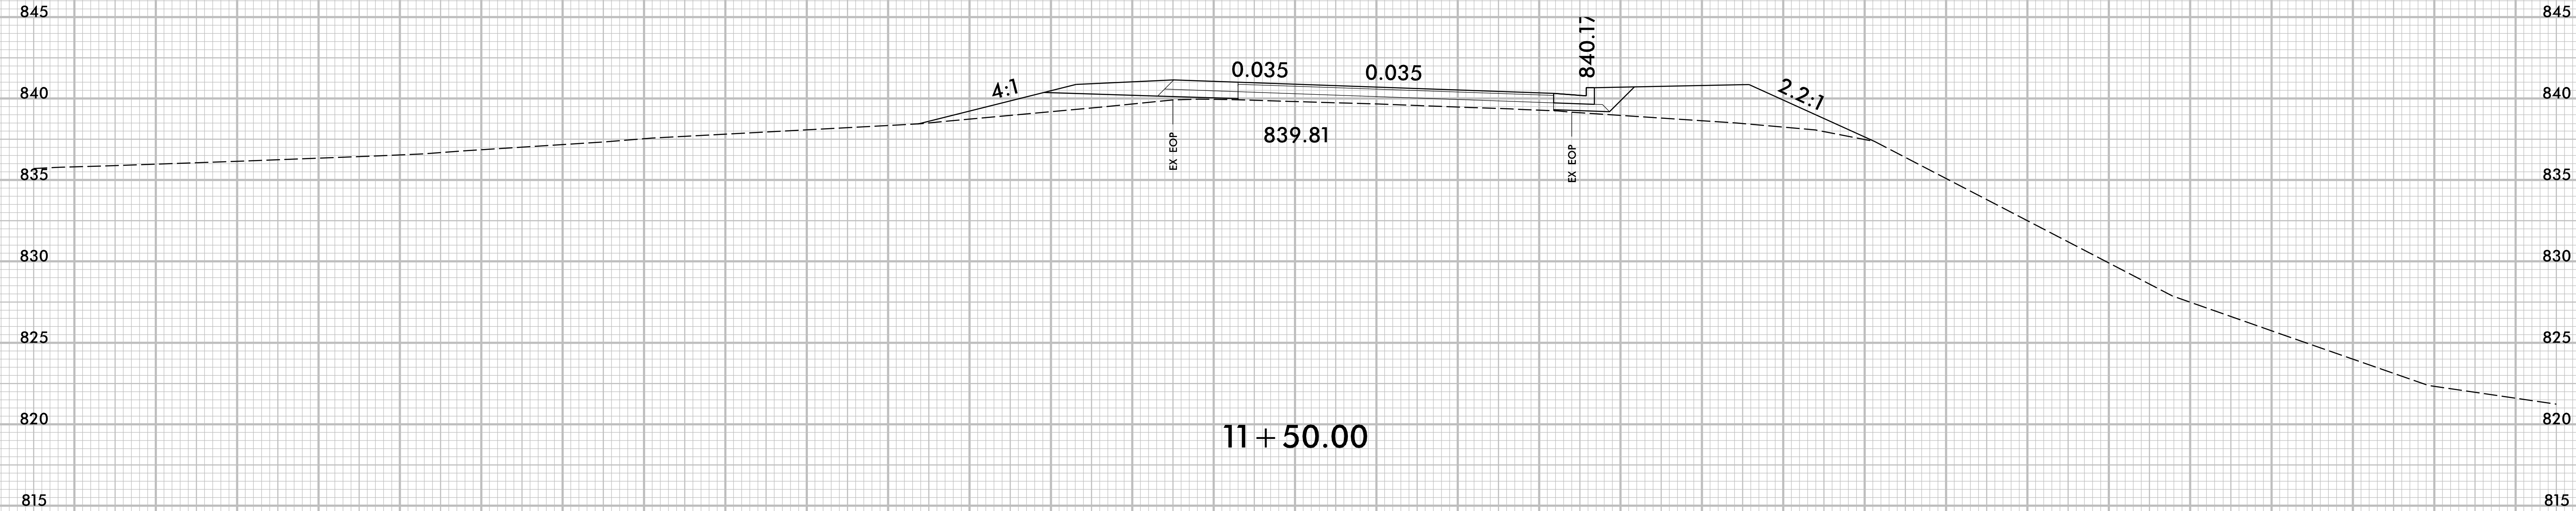

11 + 50.00


-RPB-

6/23/16

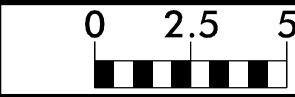

PROJ. REFERENCE NO.
U-6018


SHEET NO.
X-56

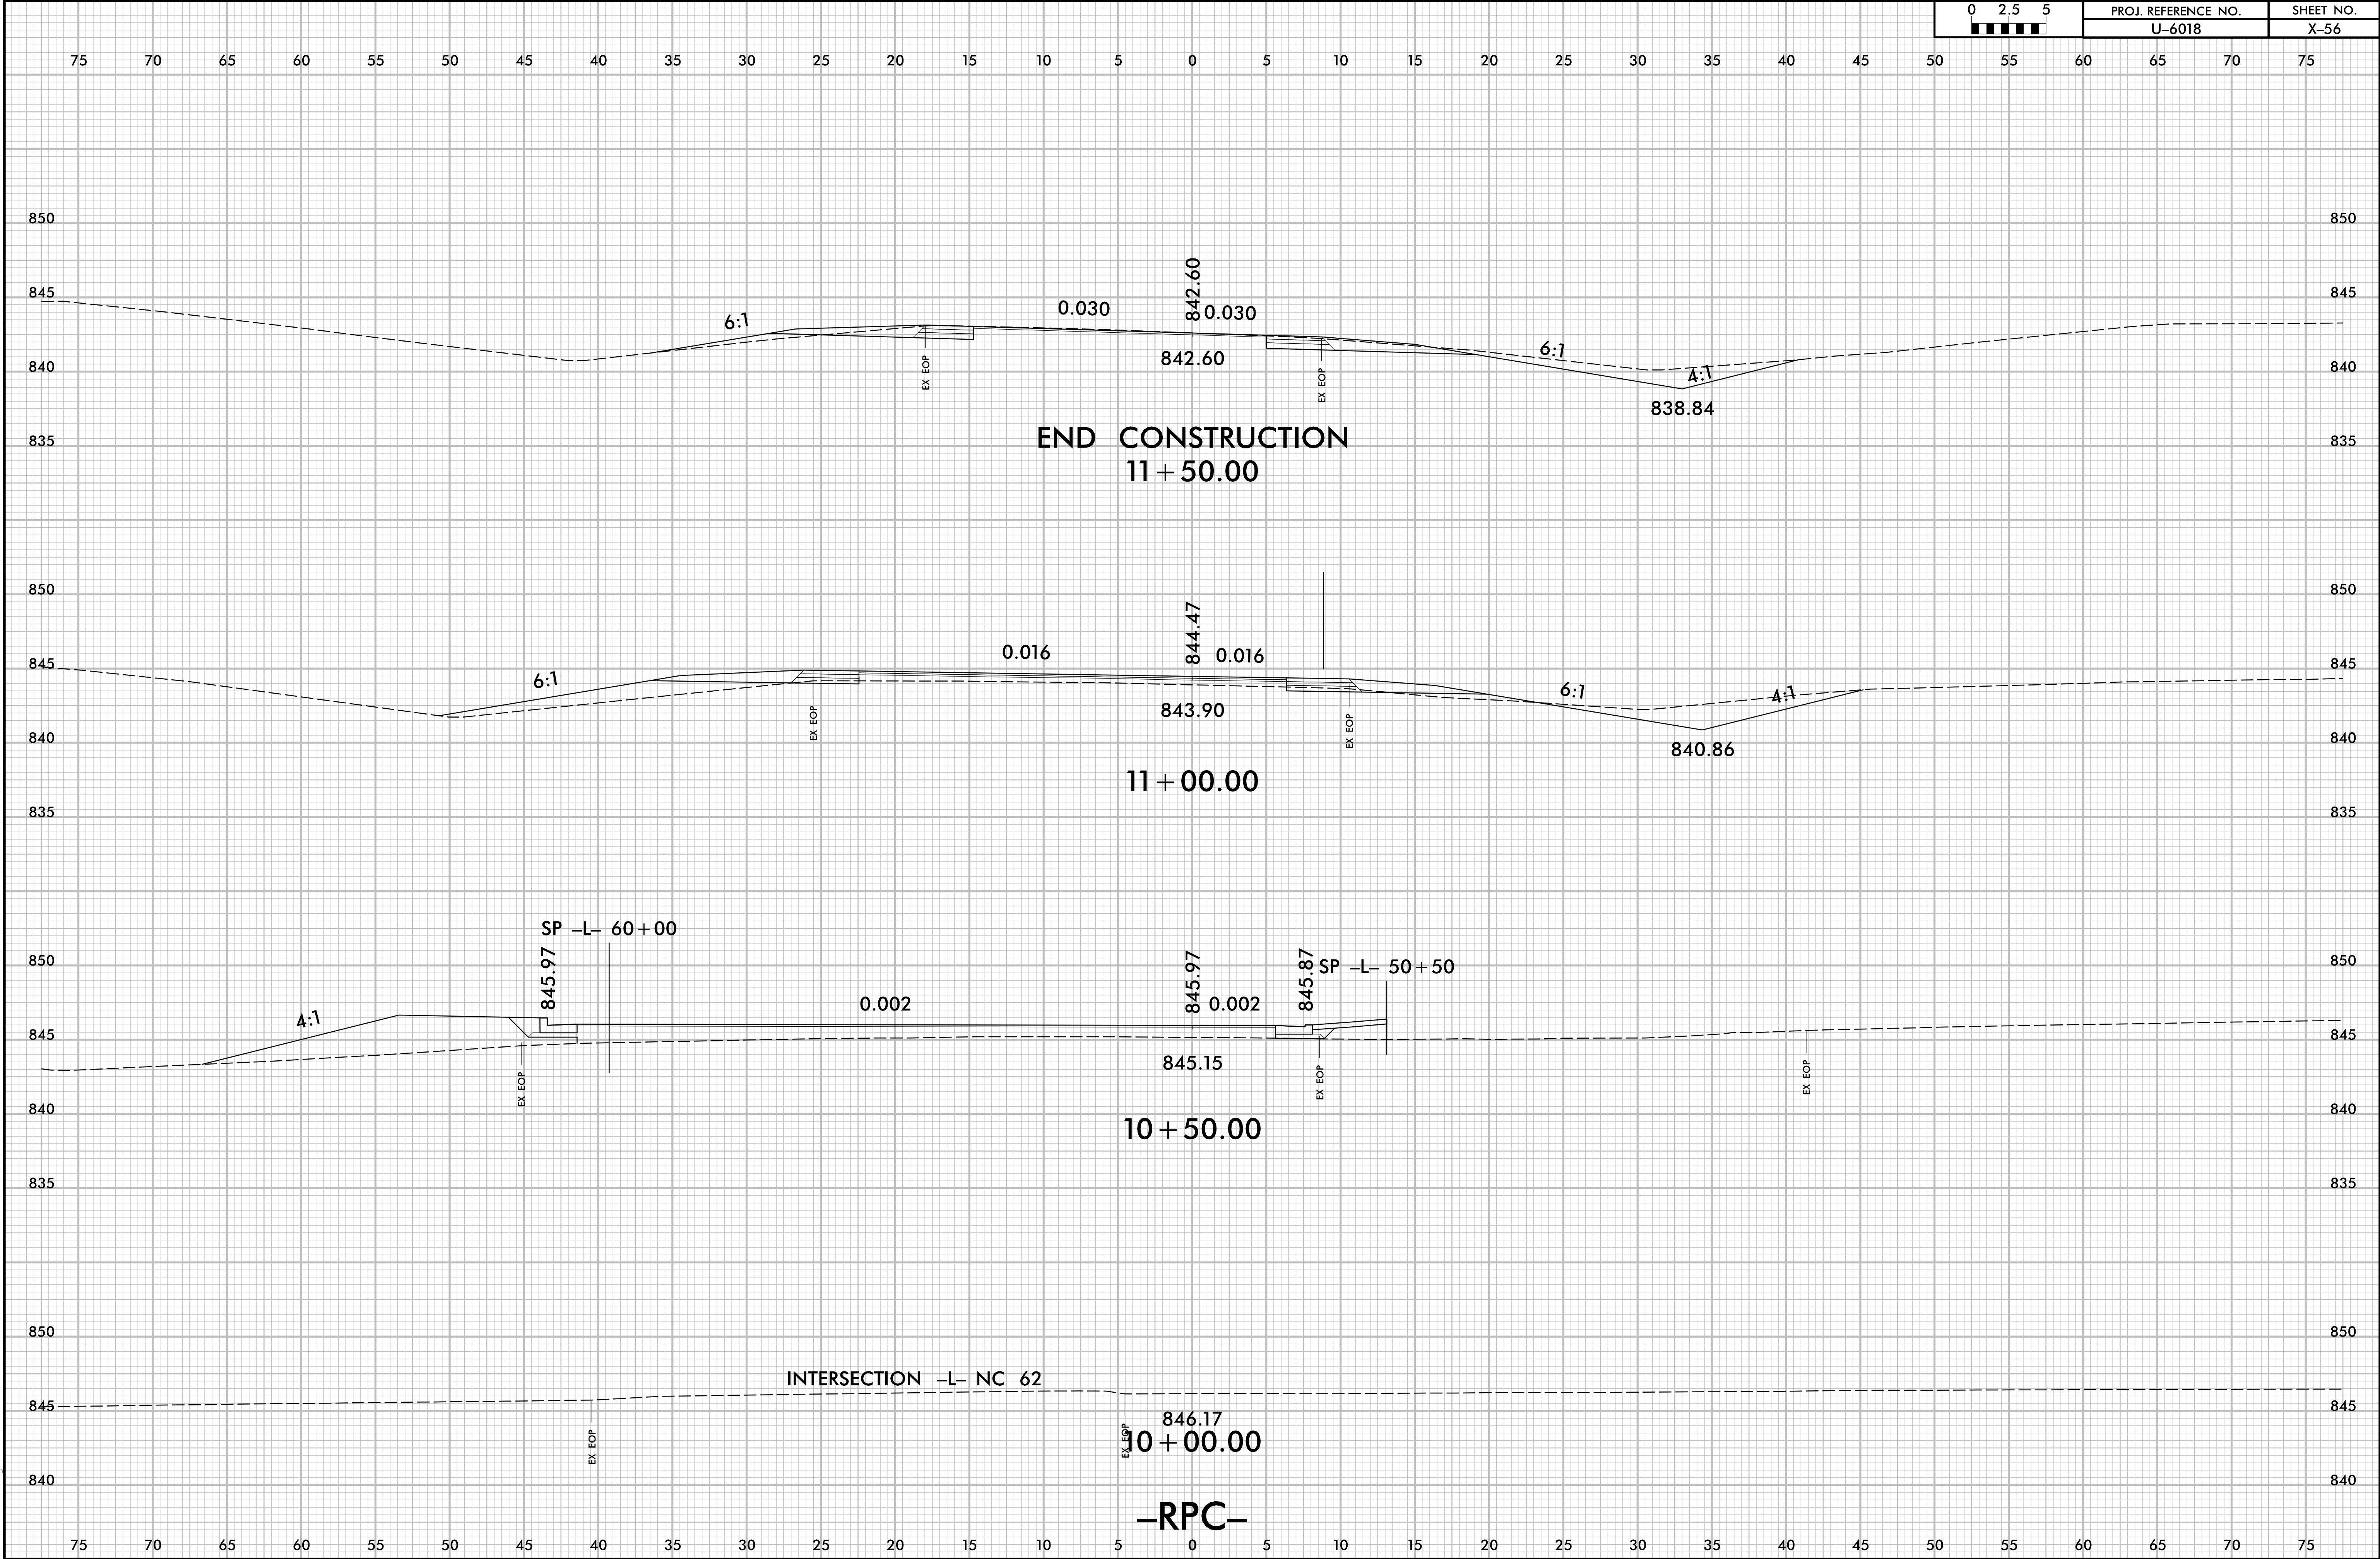


2/13/2025
I:\XSC\J6018_Rdy_RPC_xpl.dgn
User: mtrusek


-RPC-

6/23/16

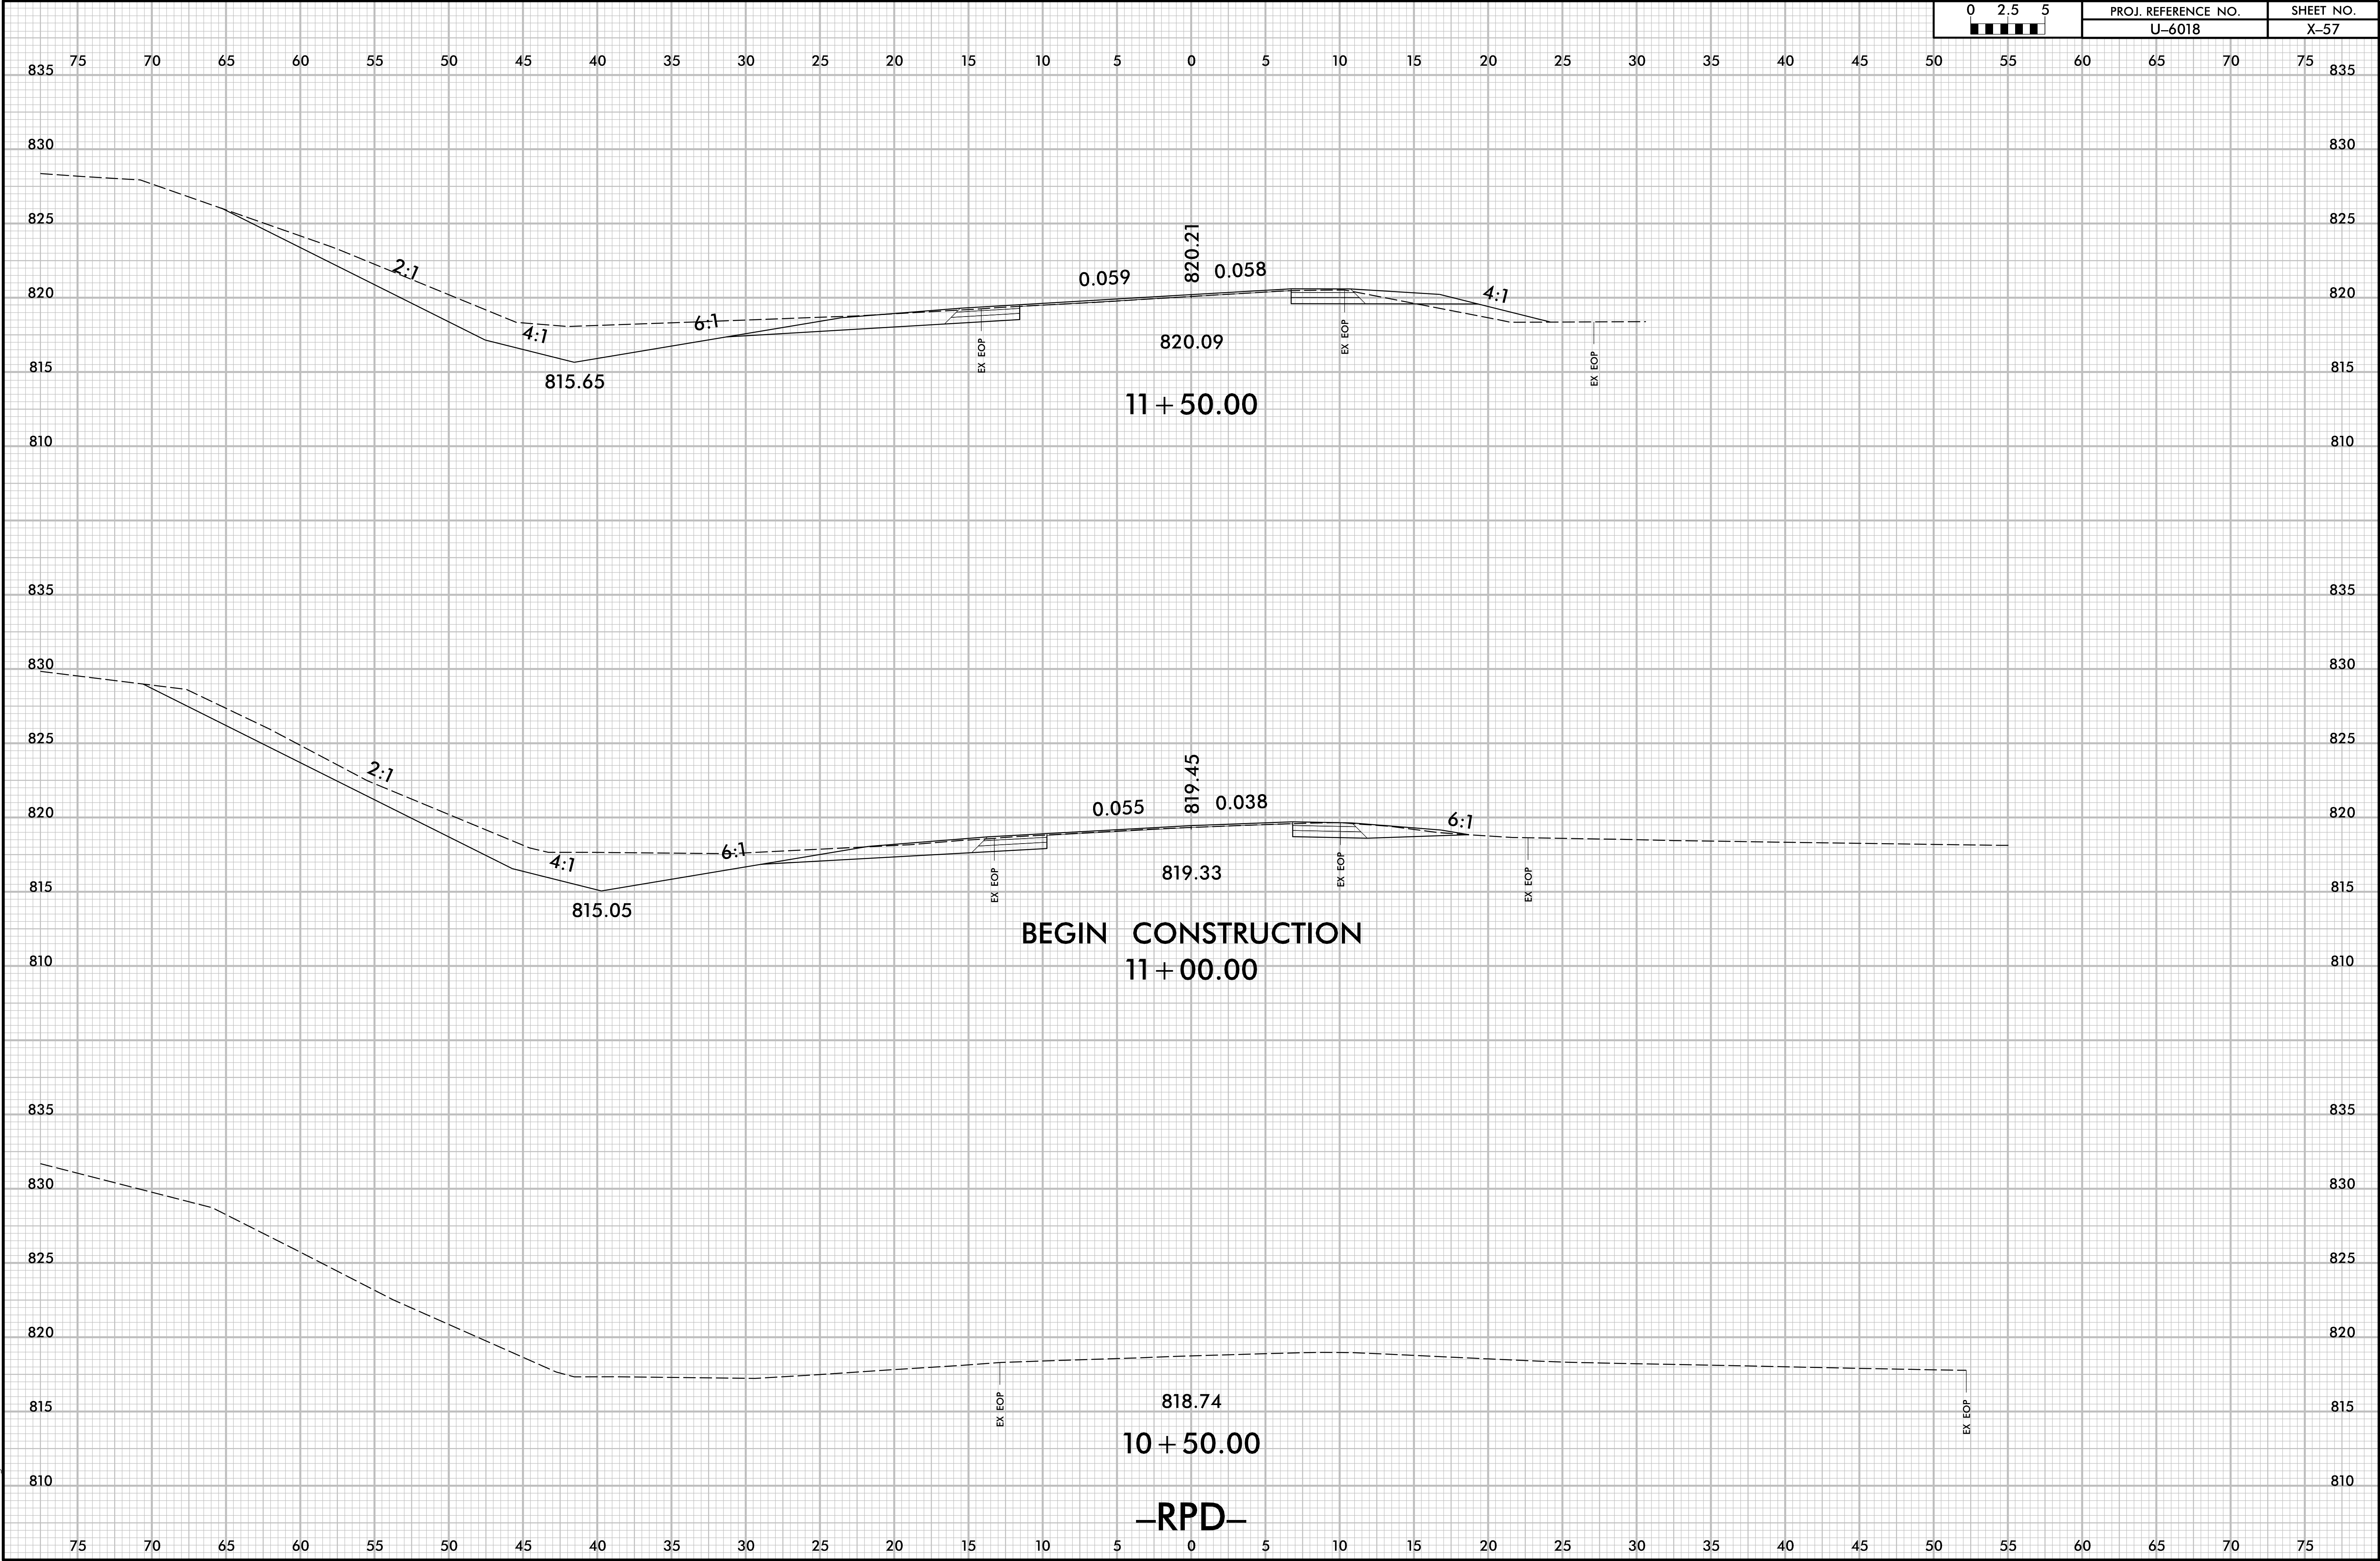


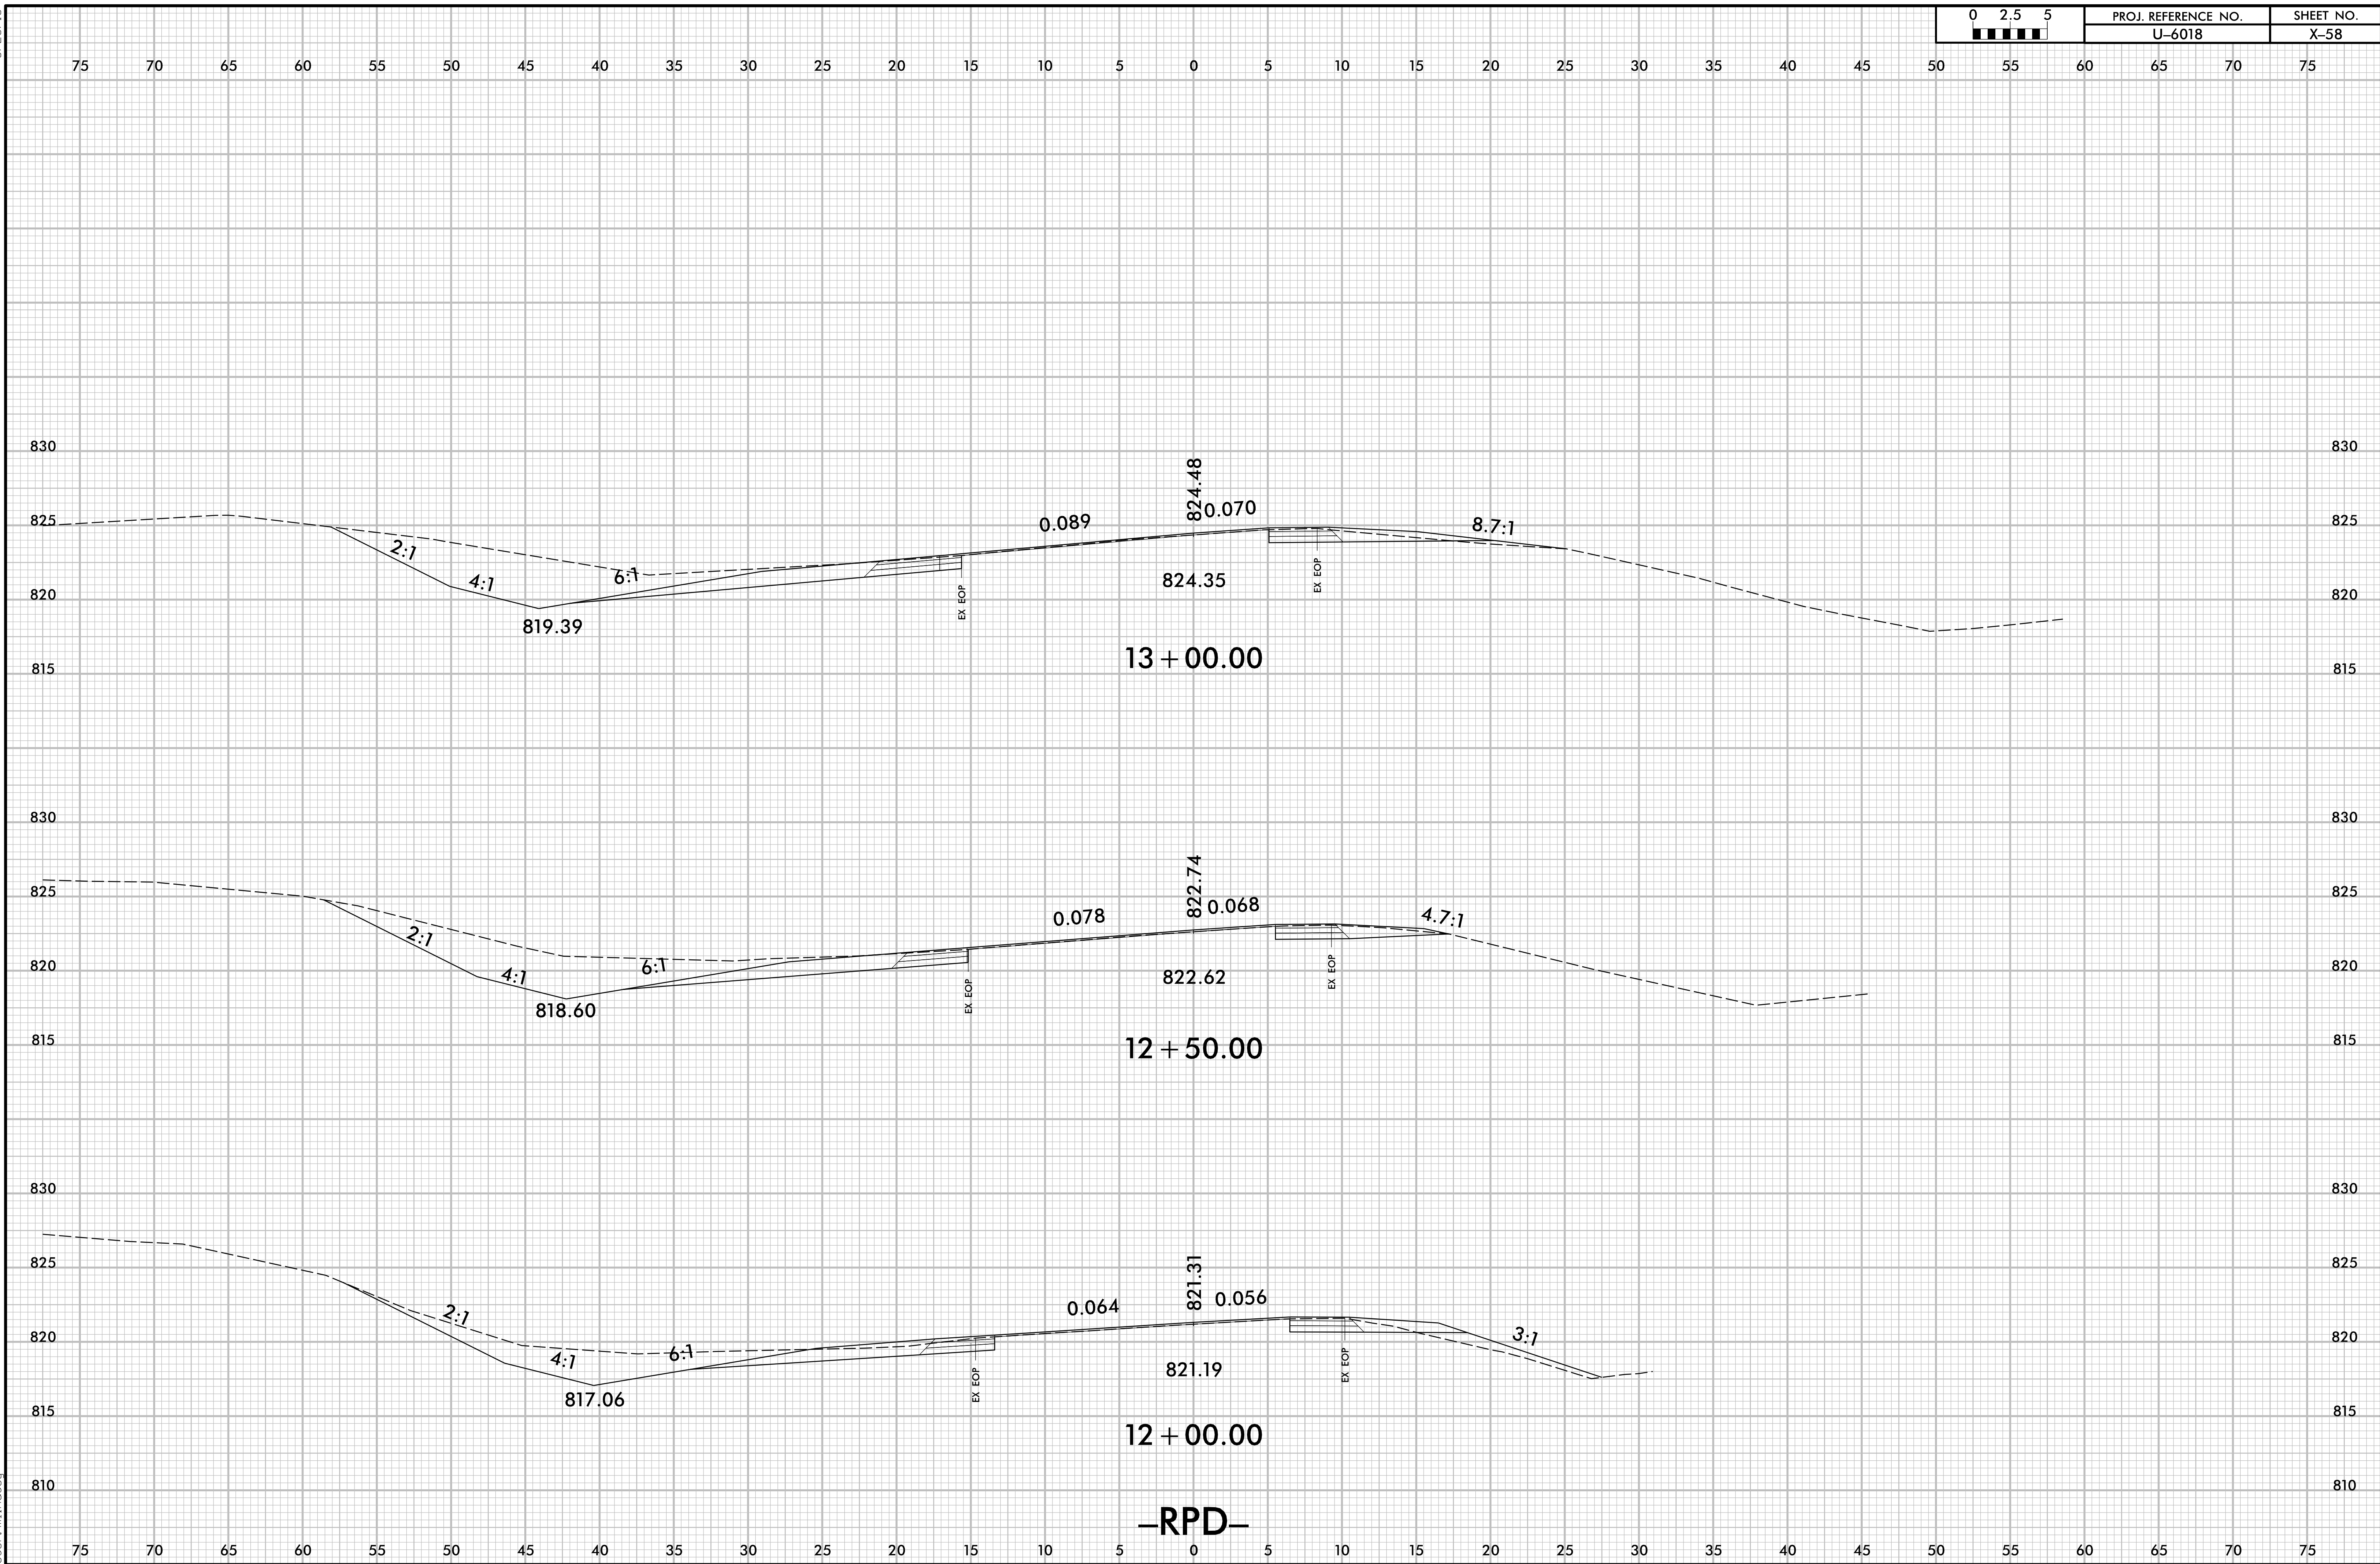


6/23/16

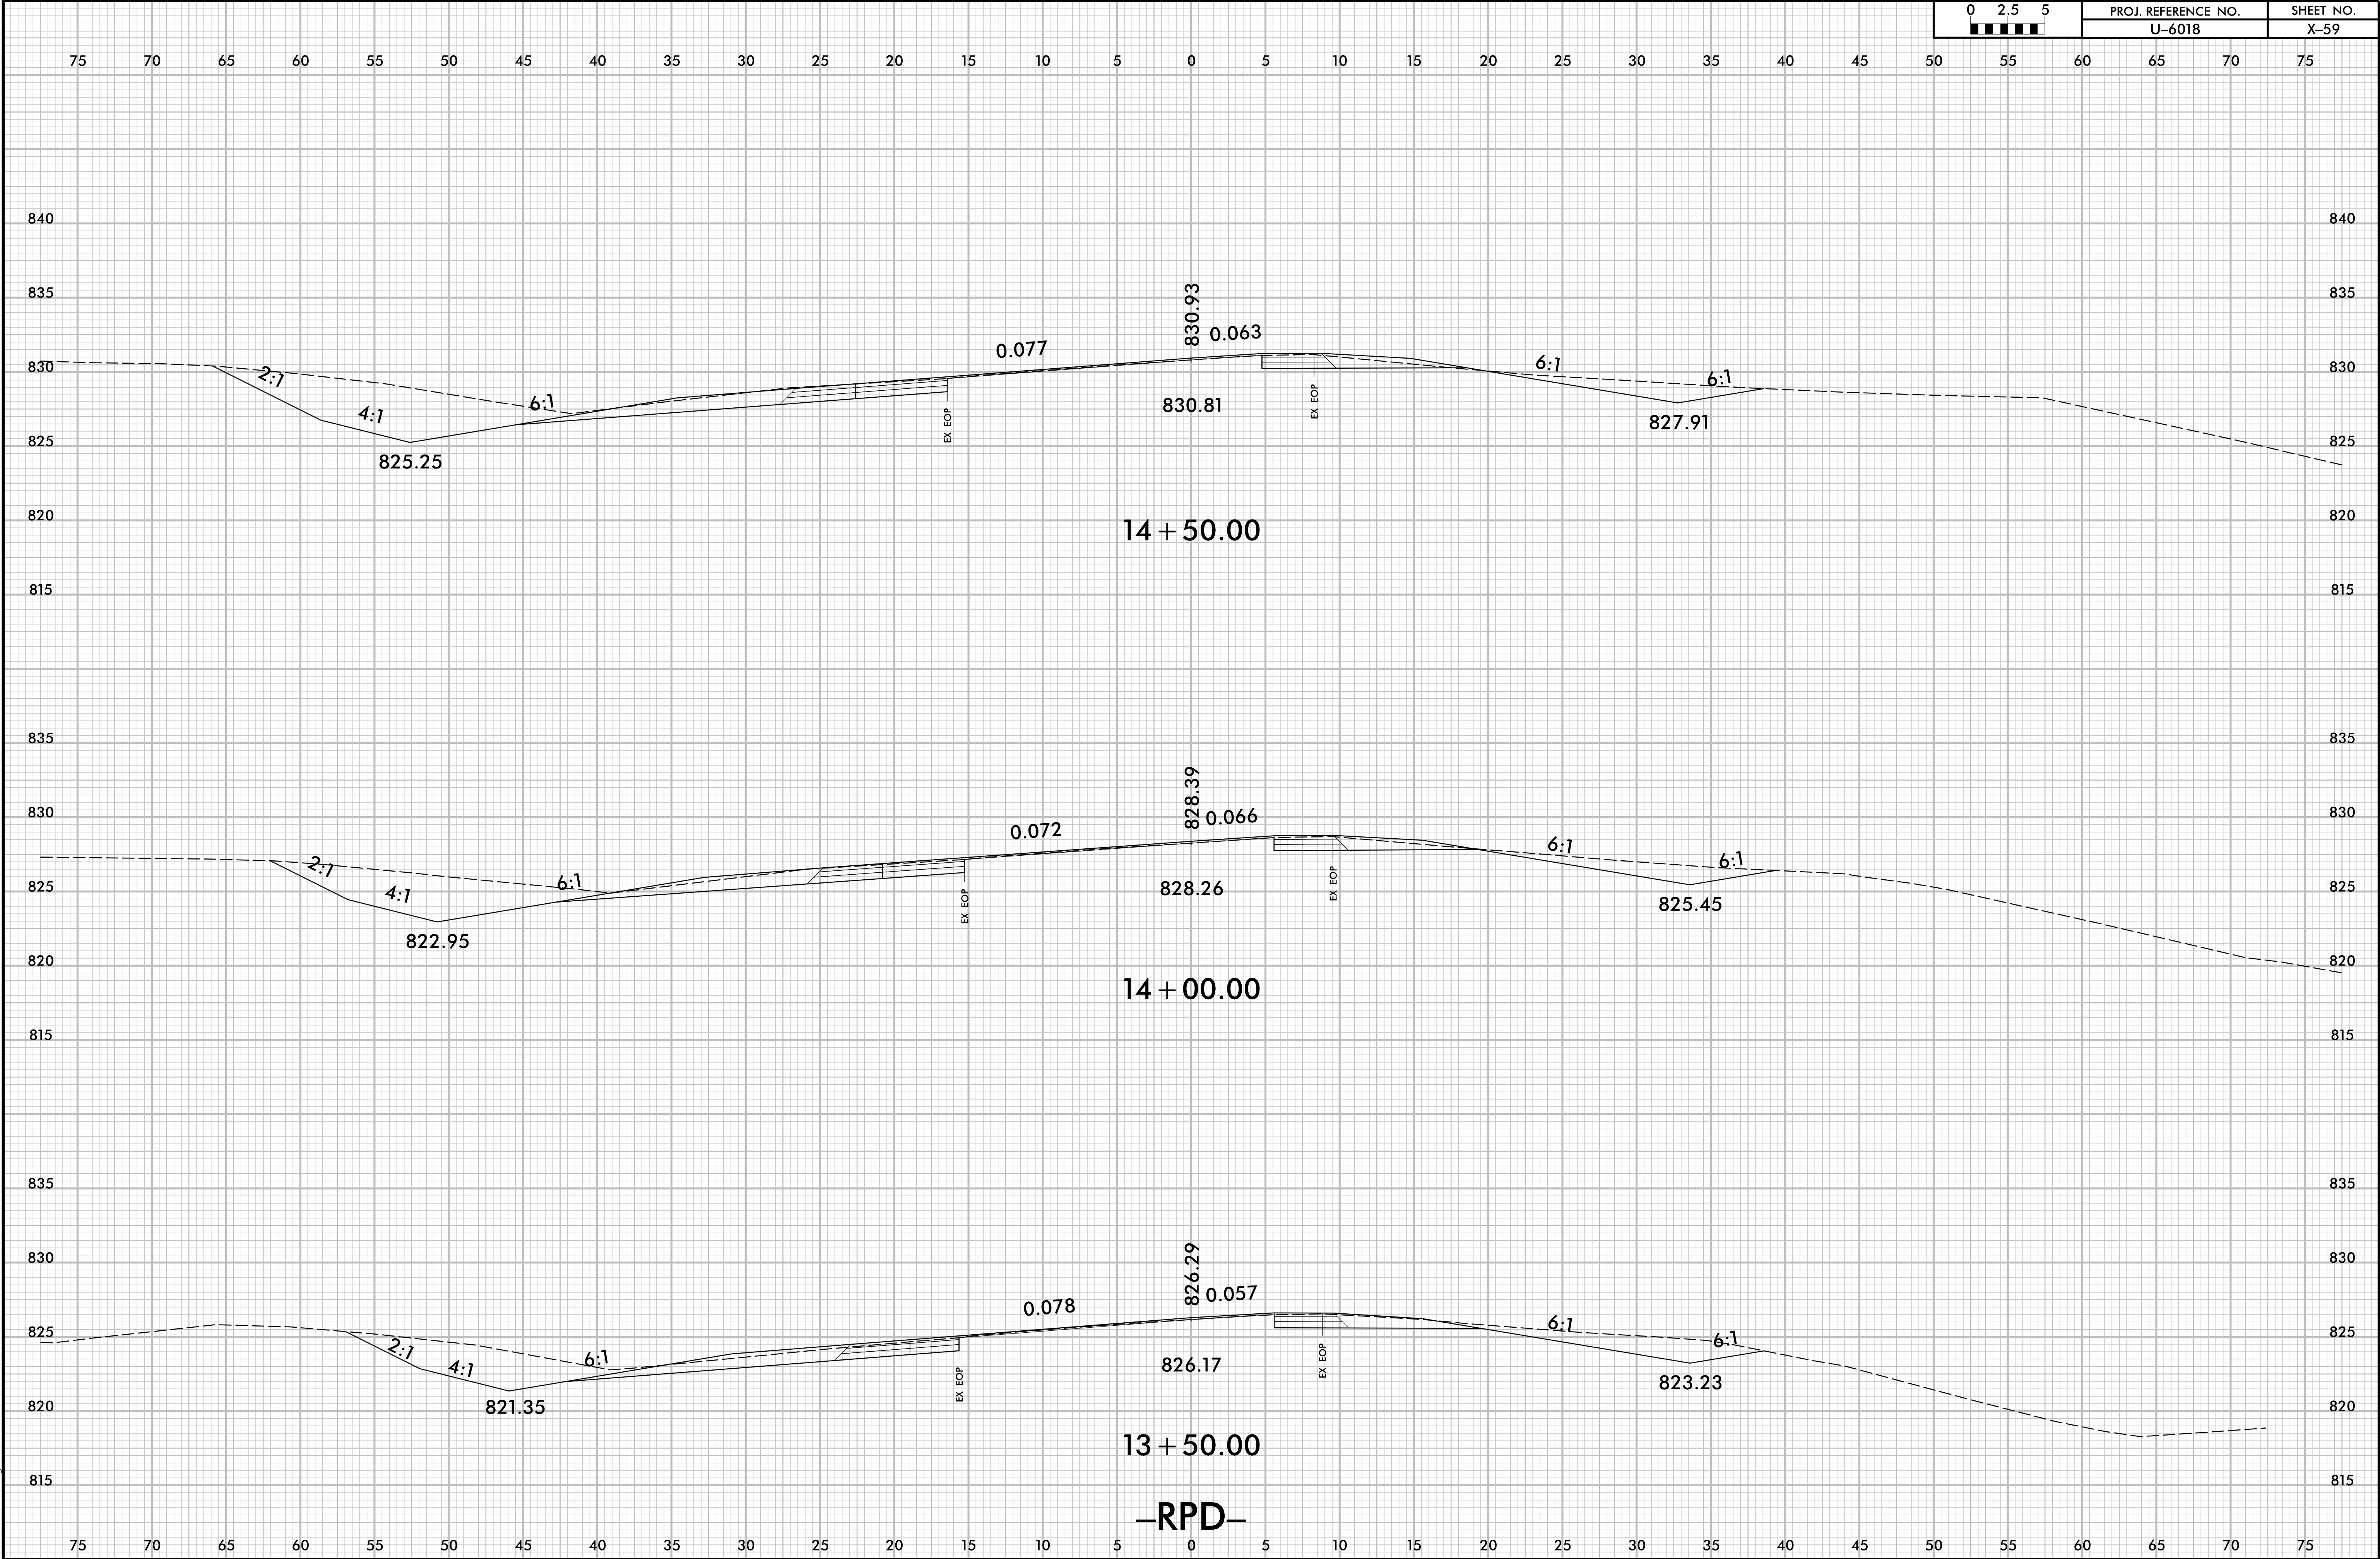


6/23/16

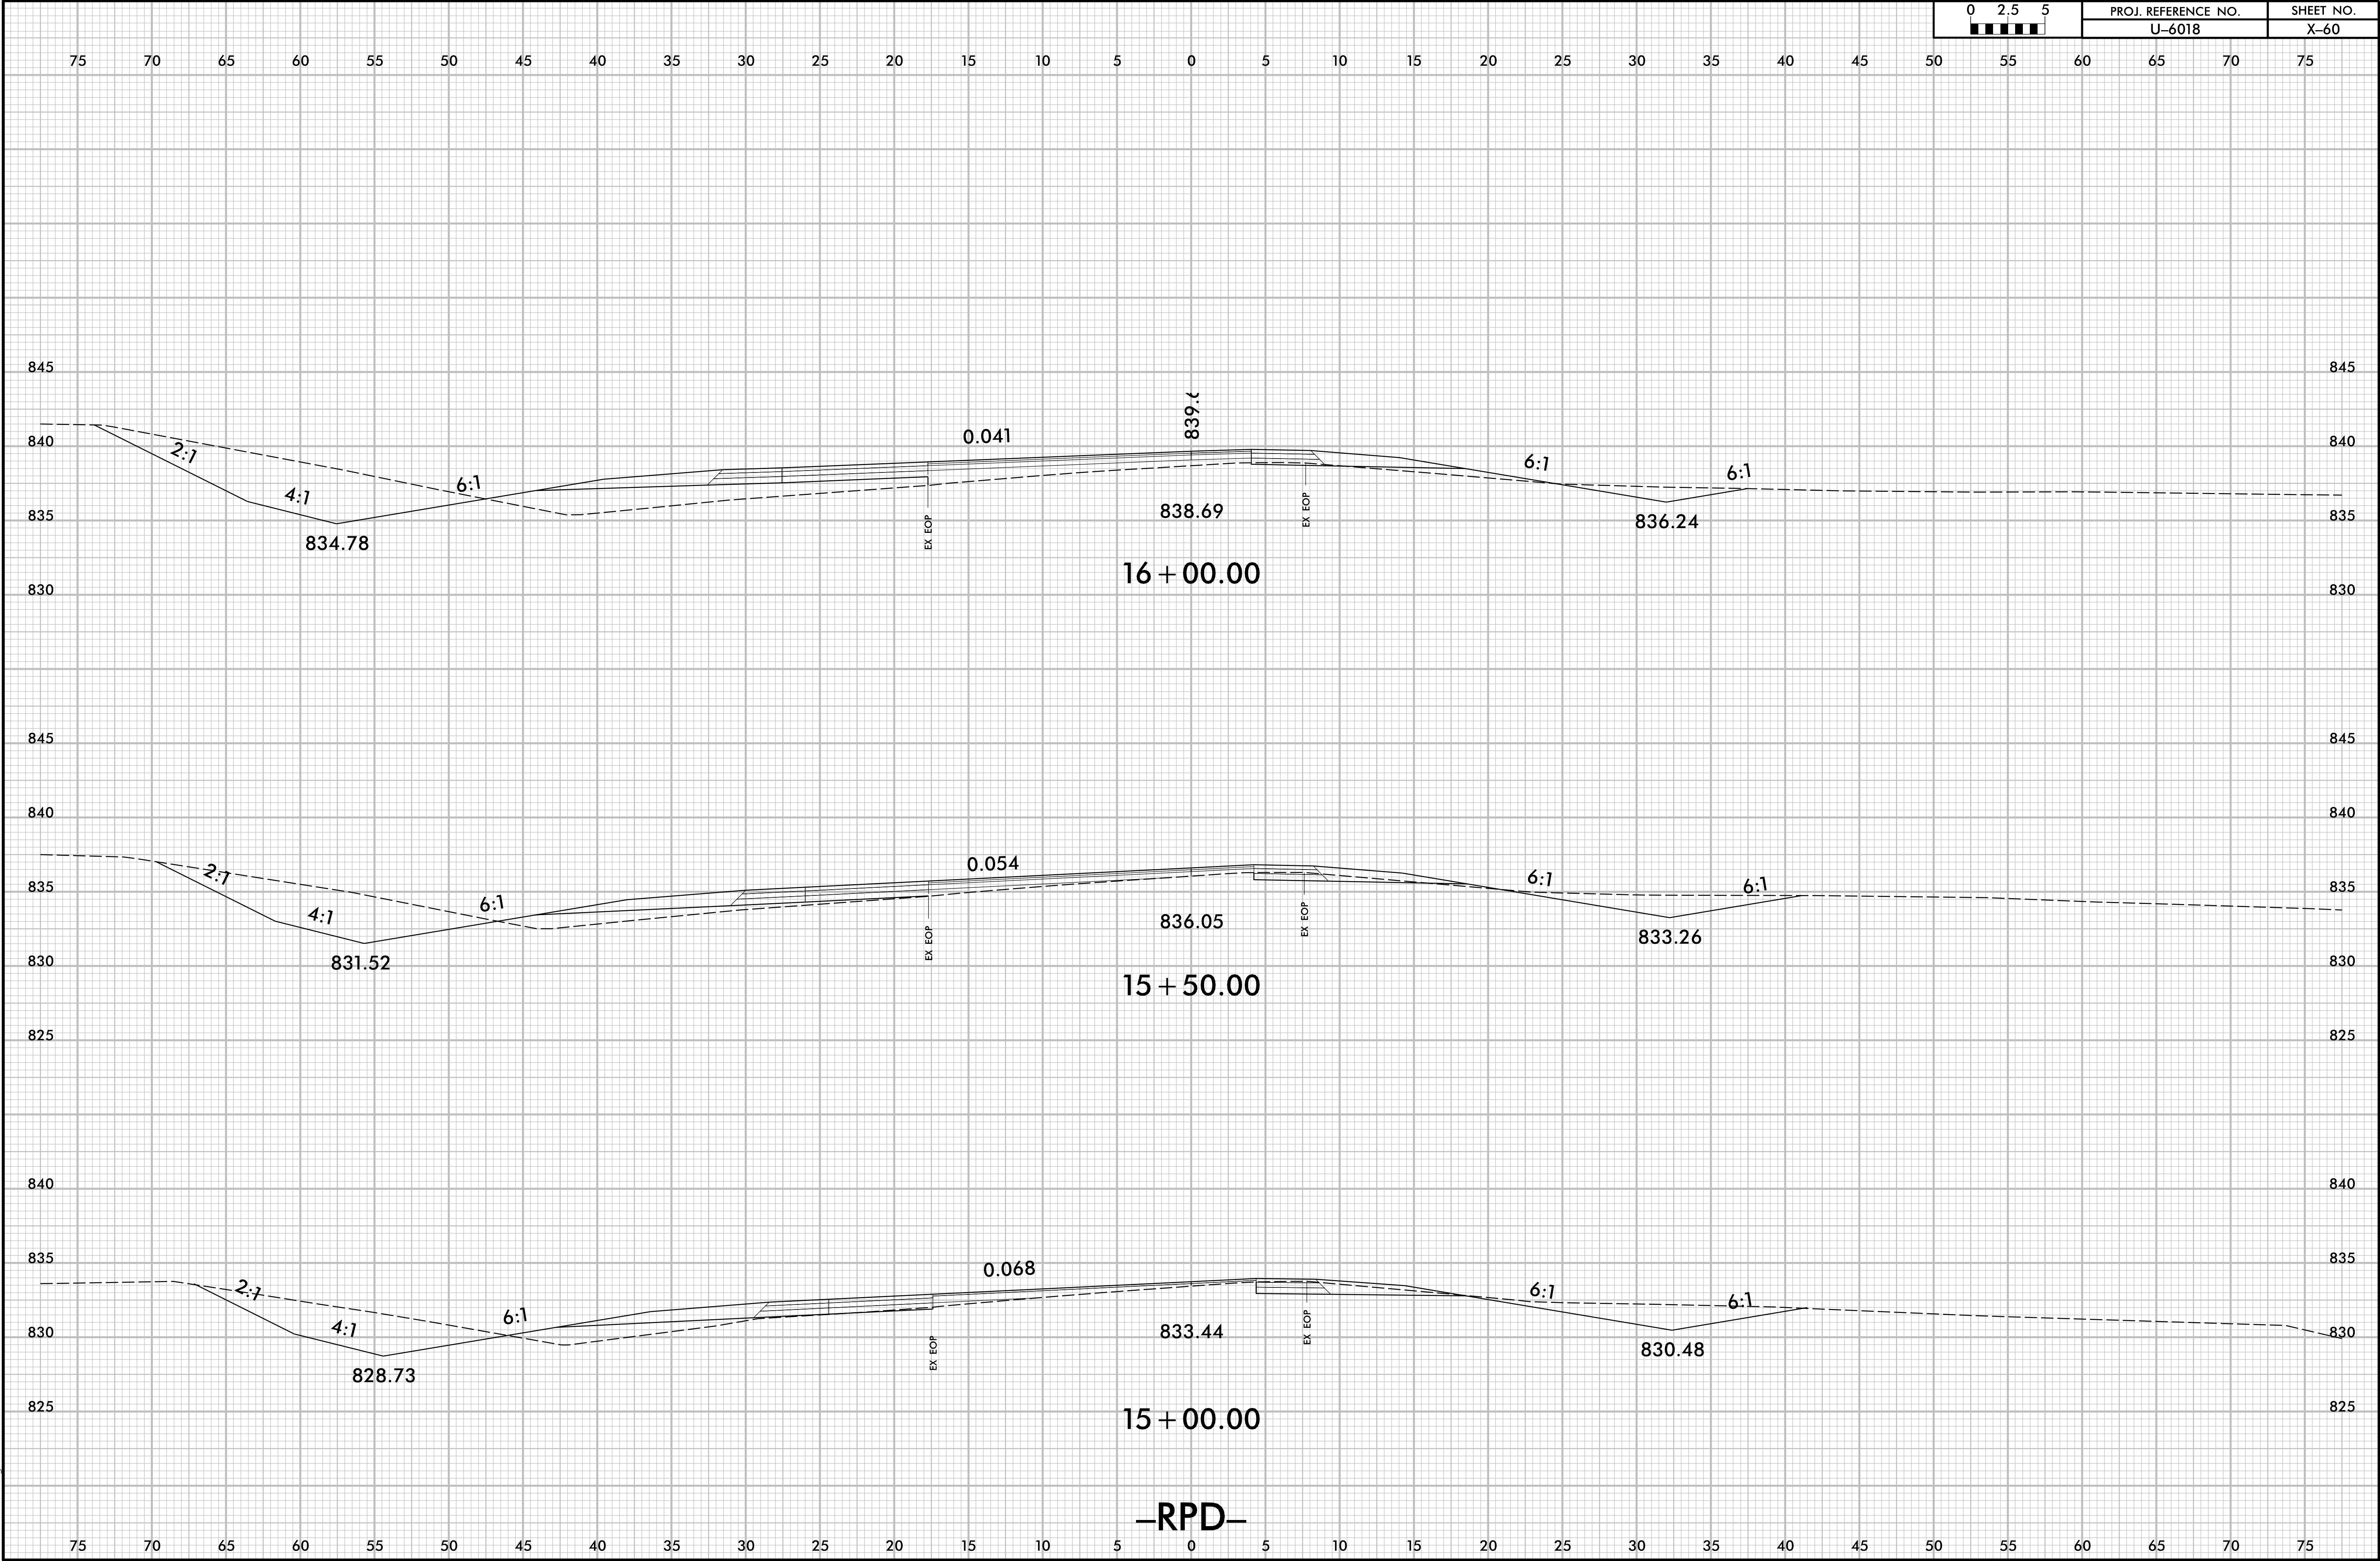


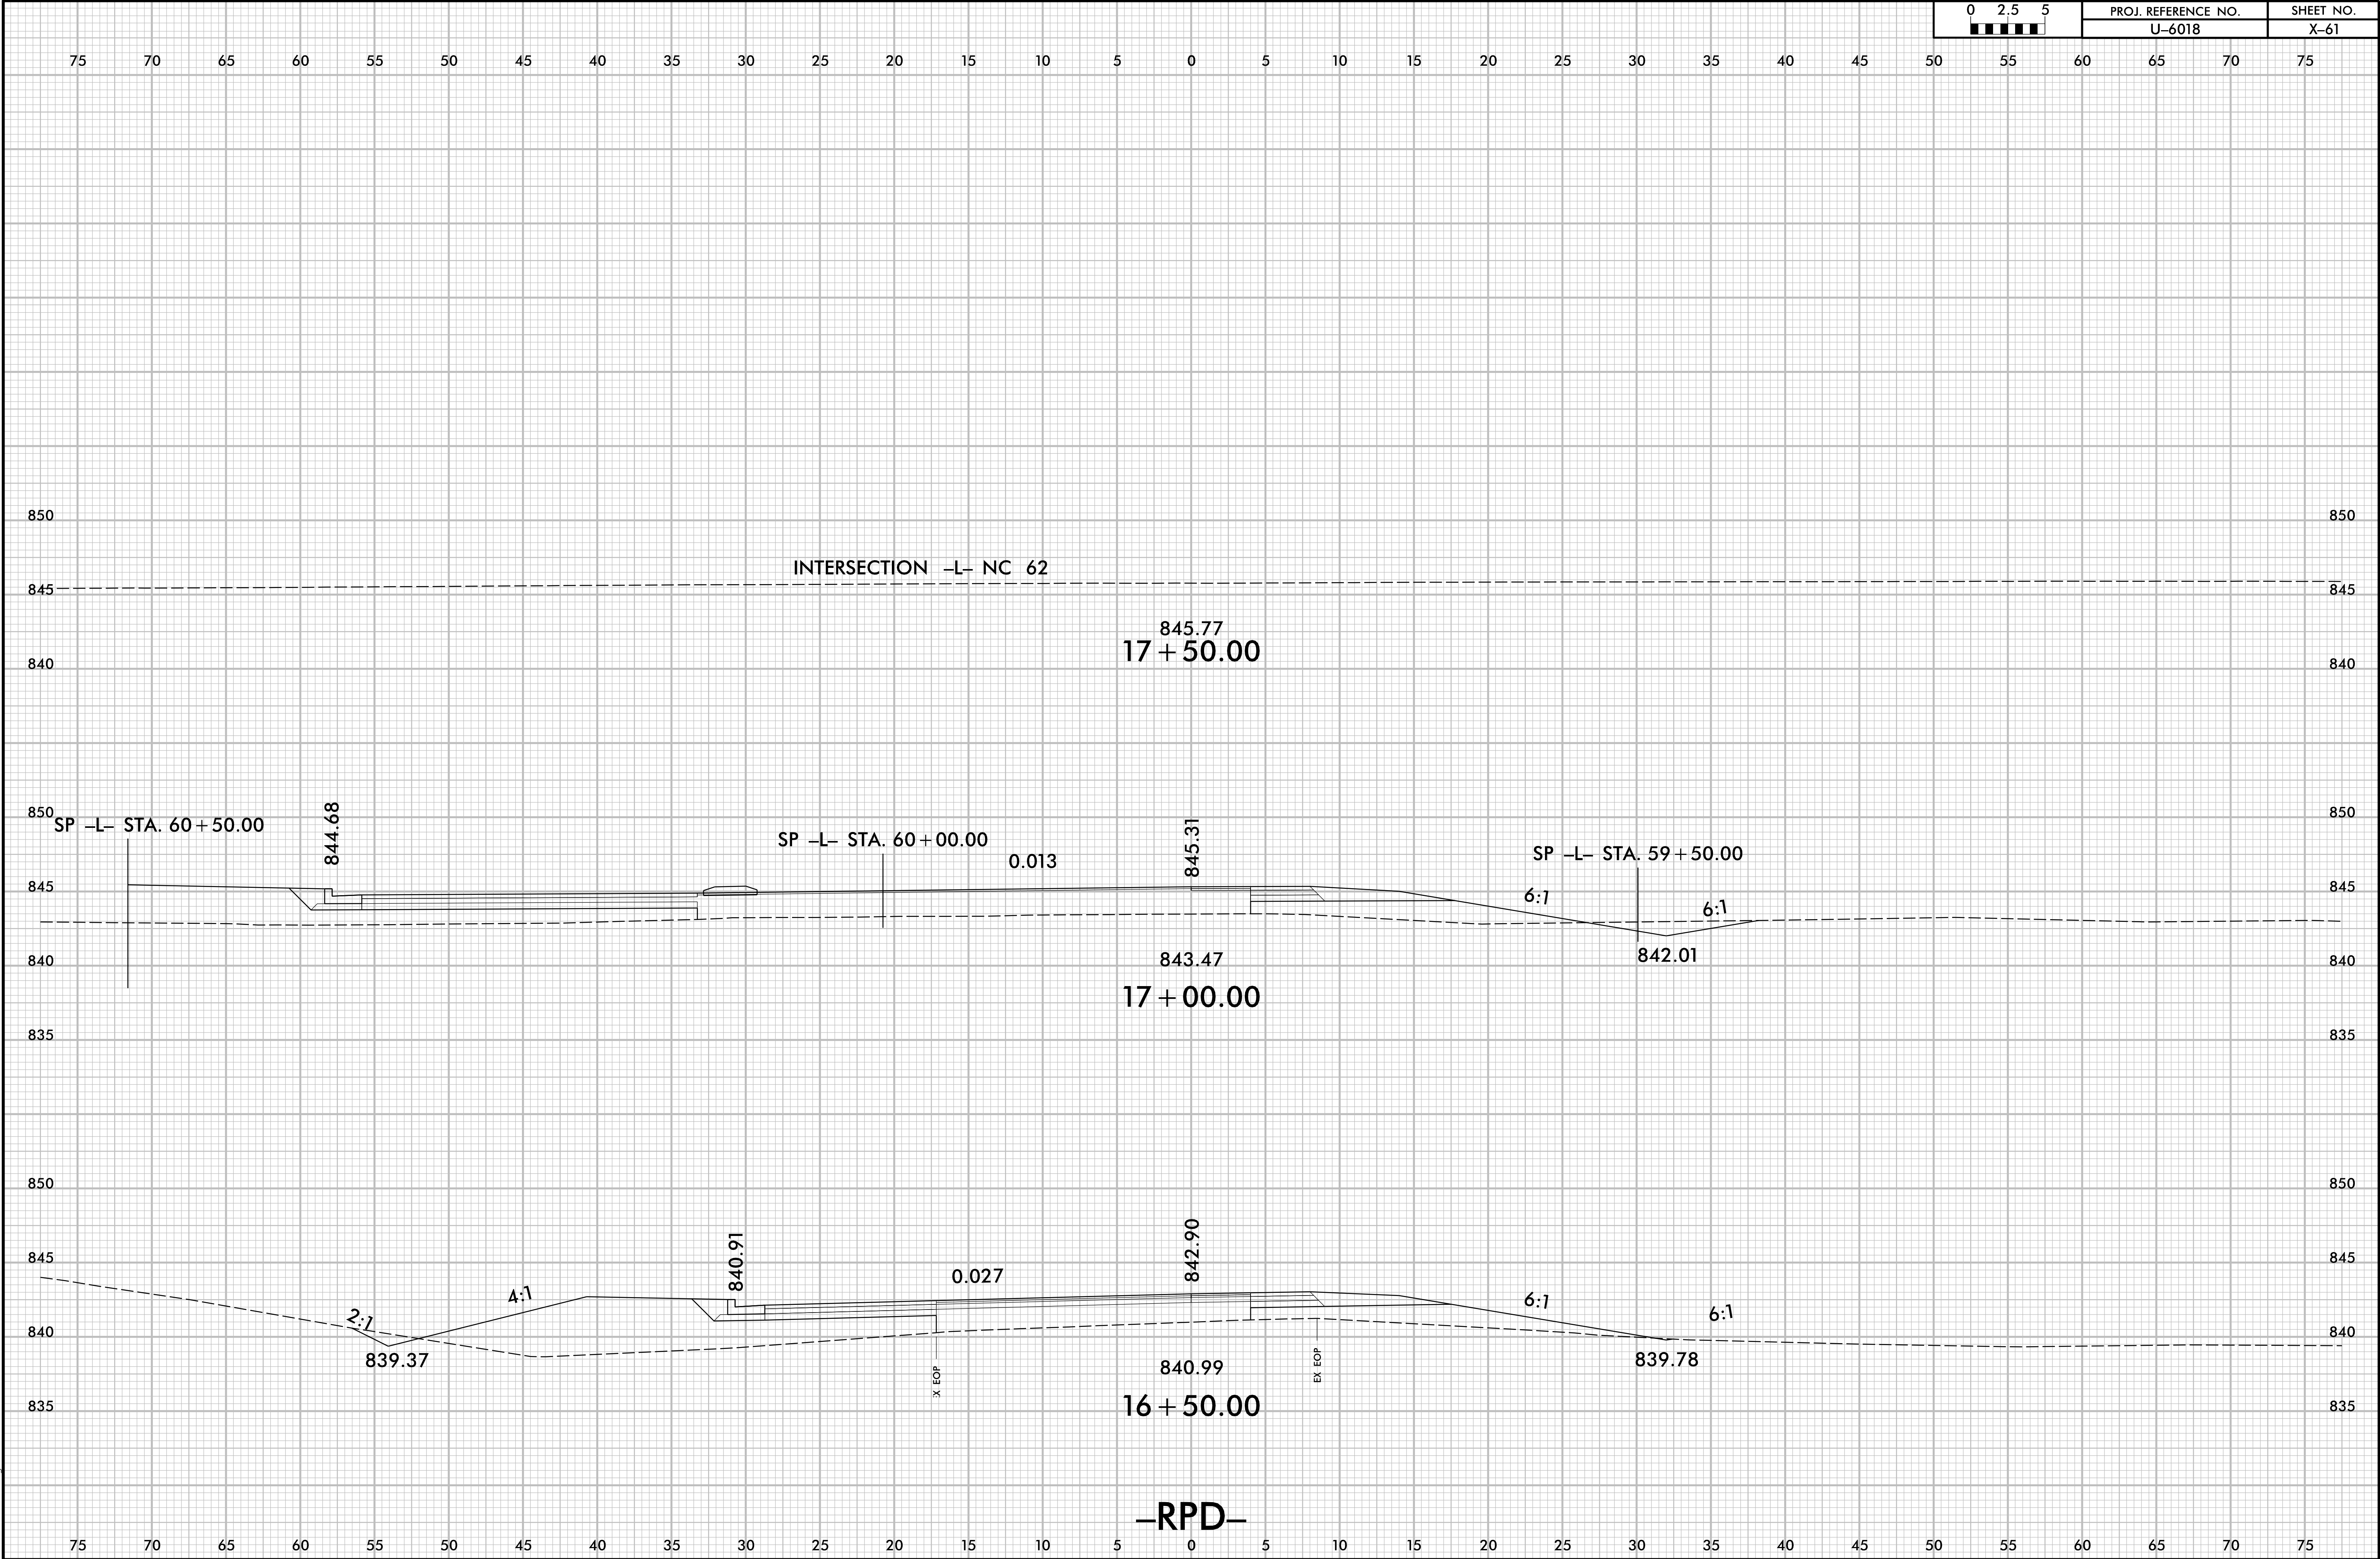



6/23/16

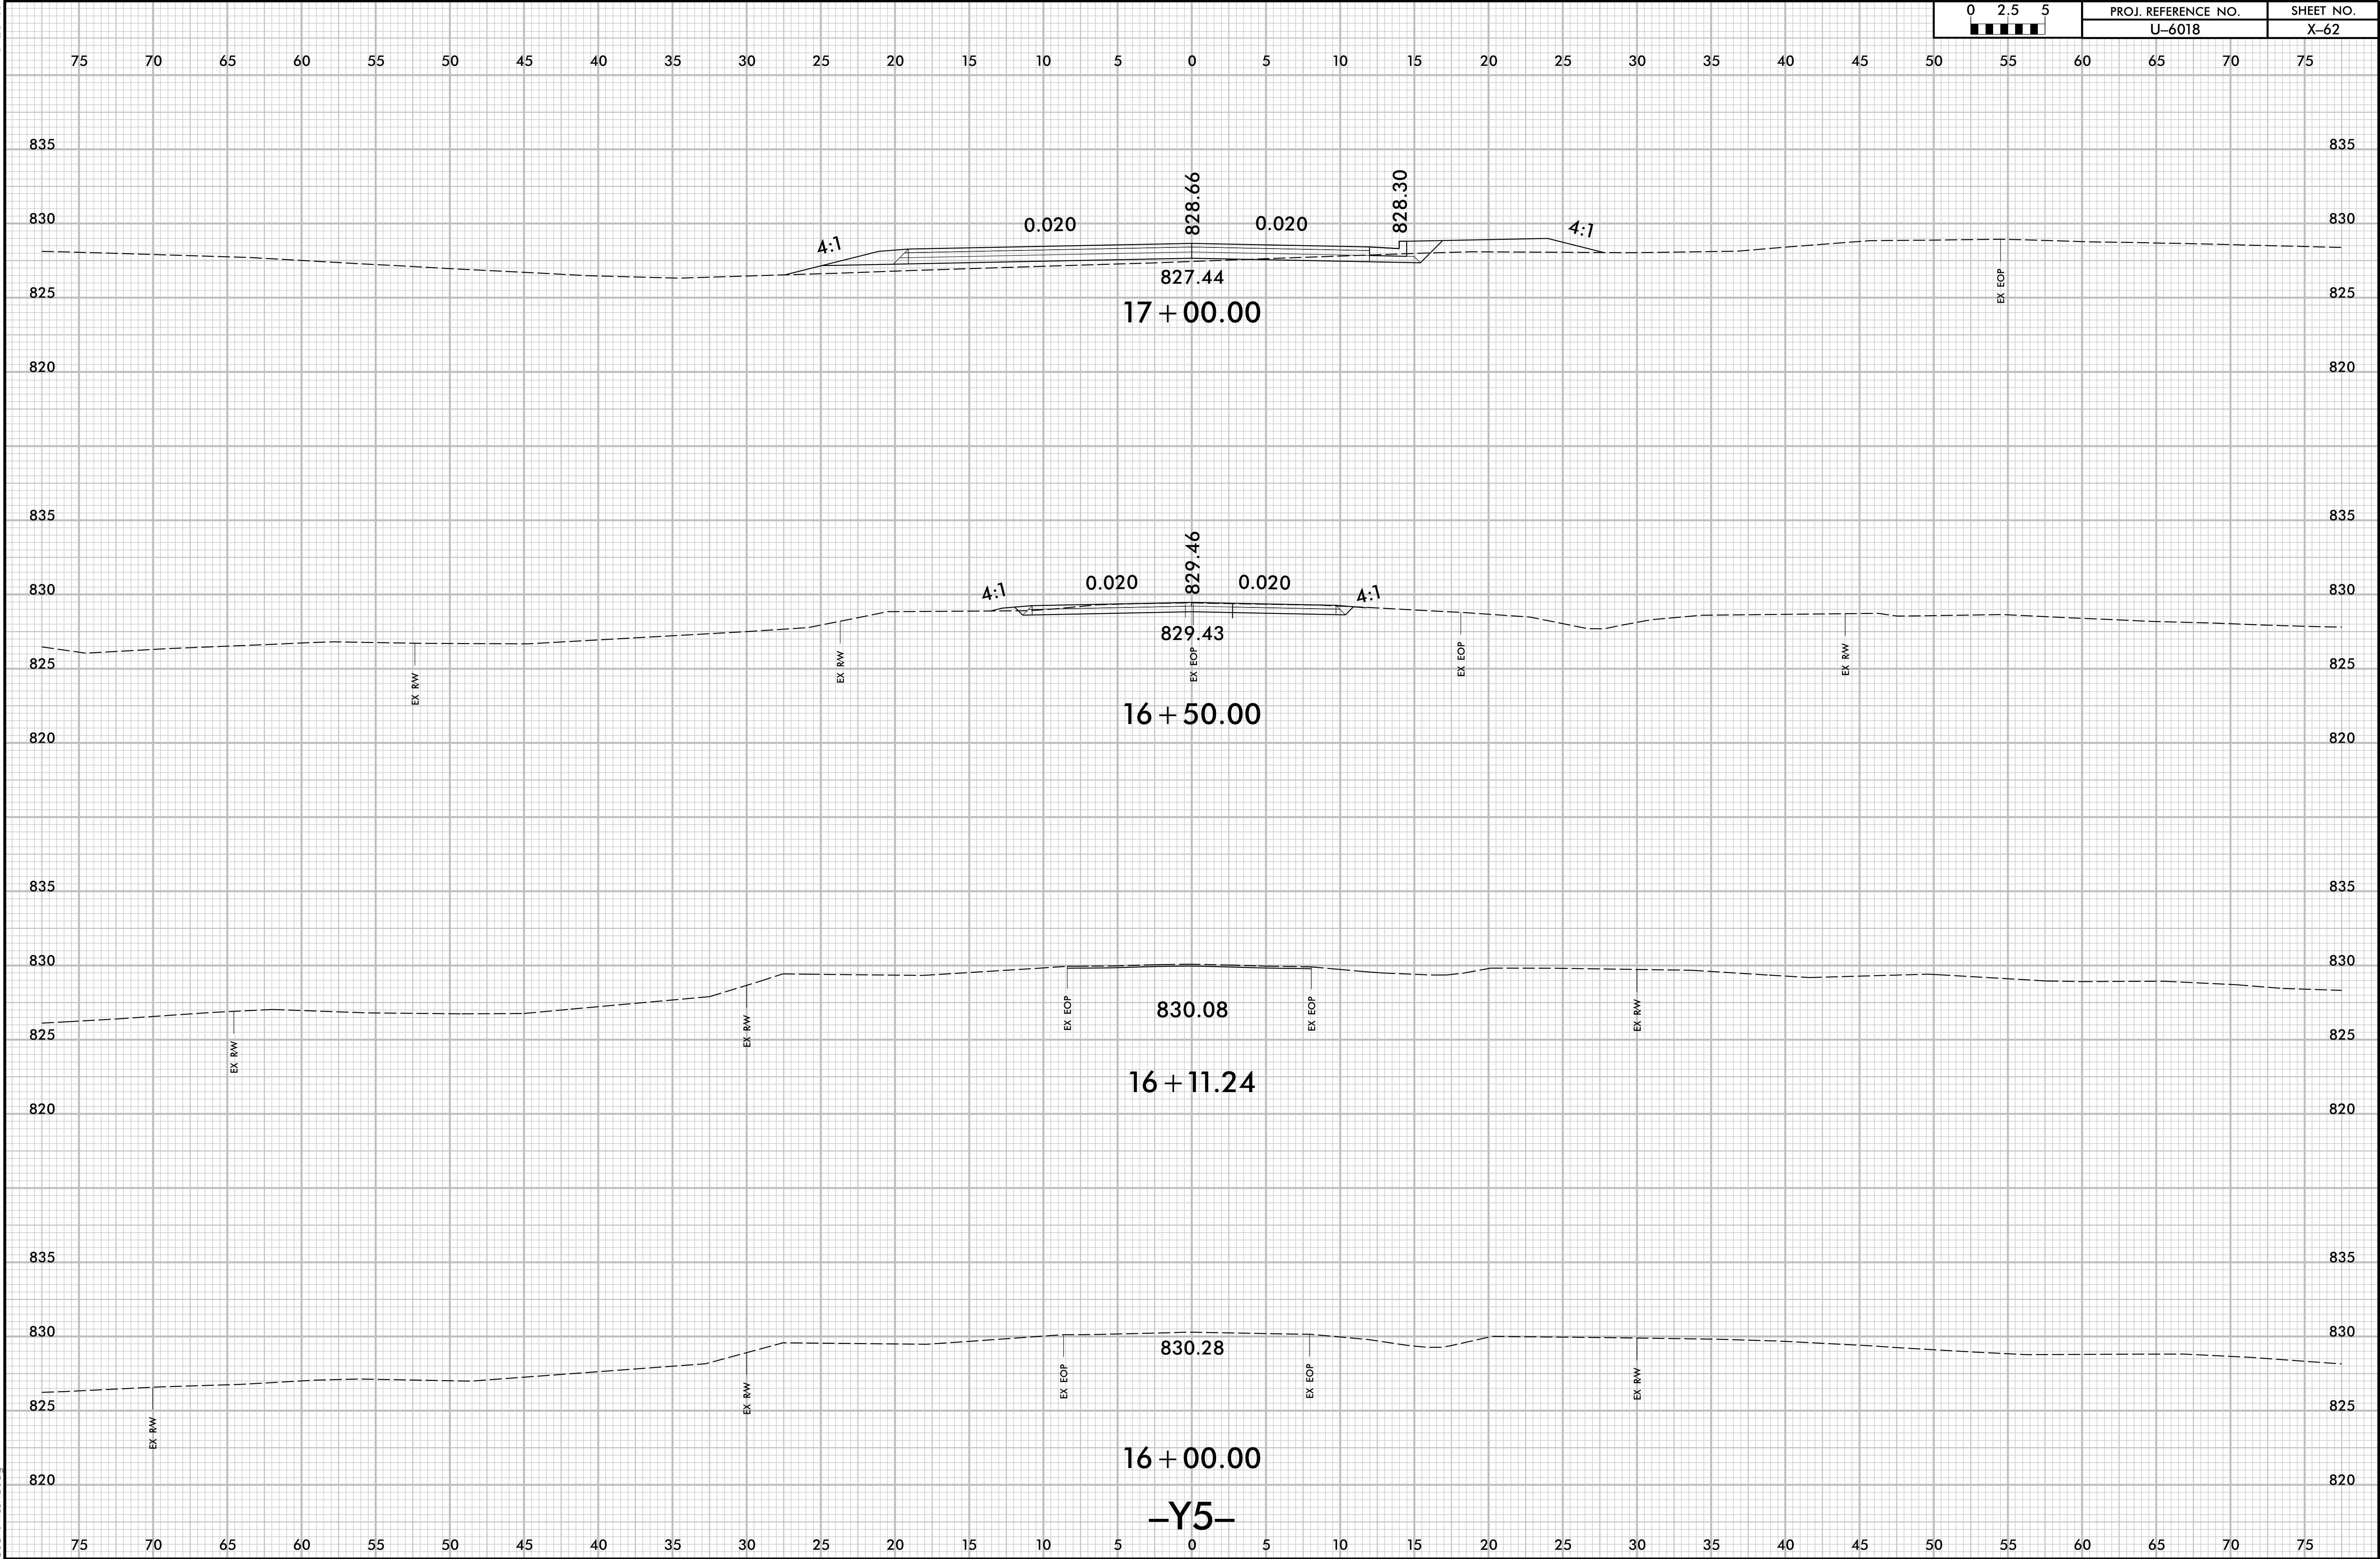


6/23/16

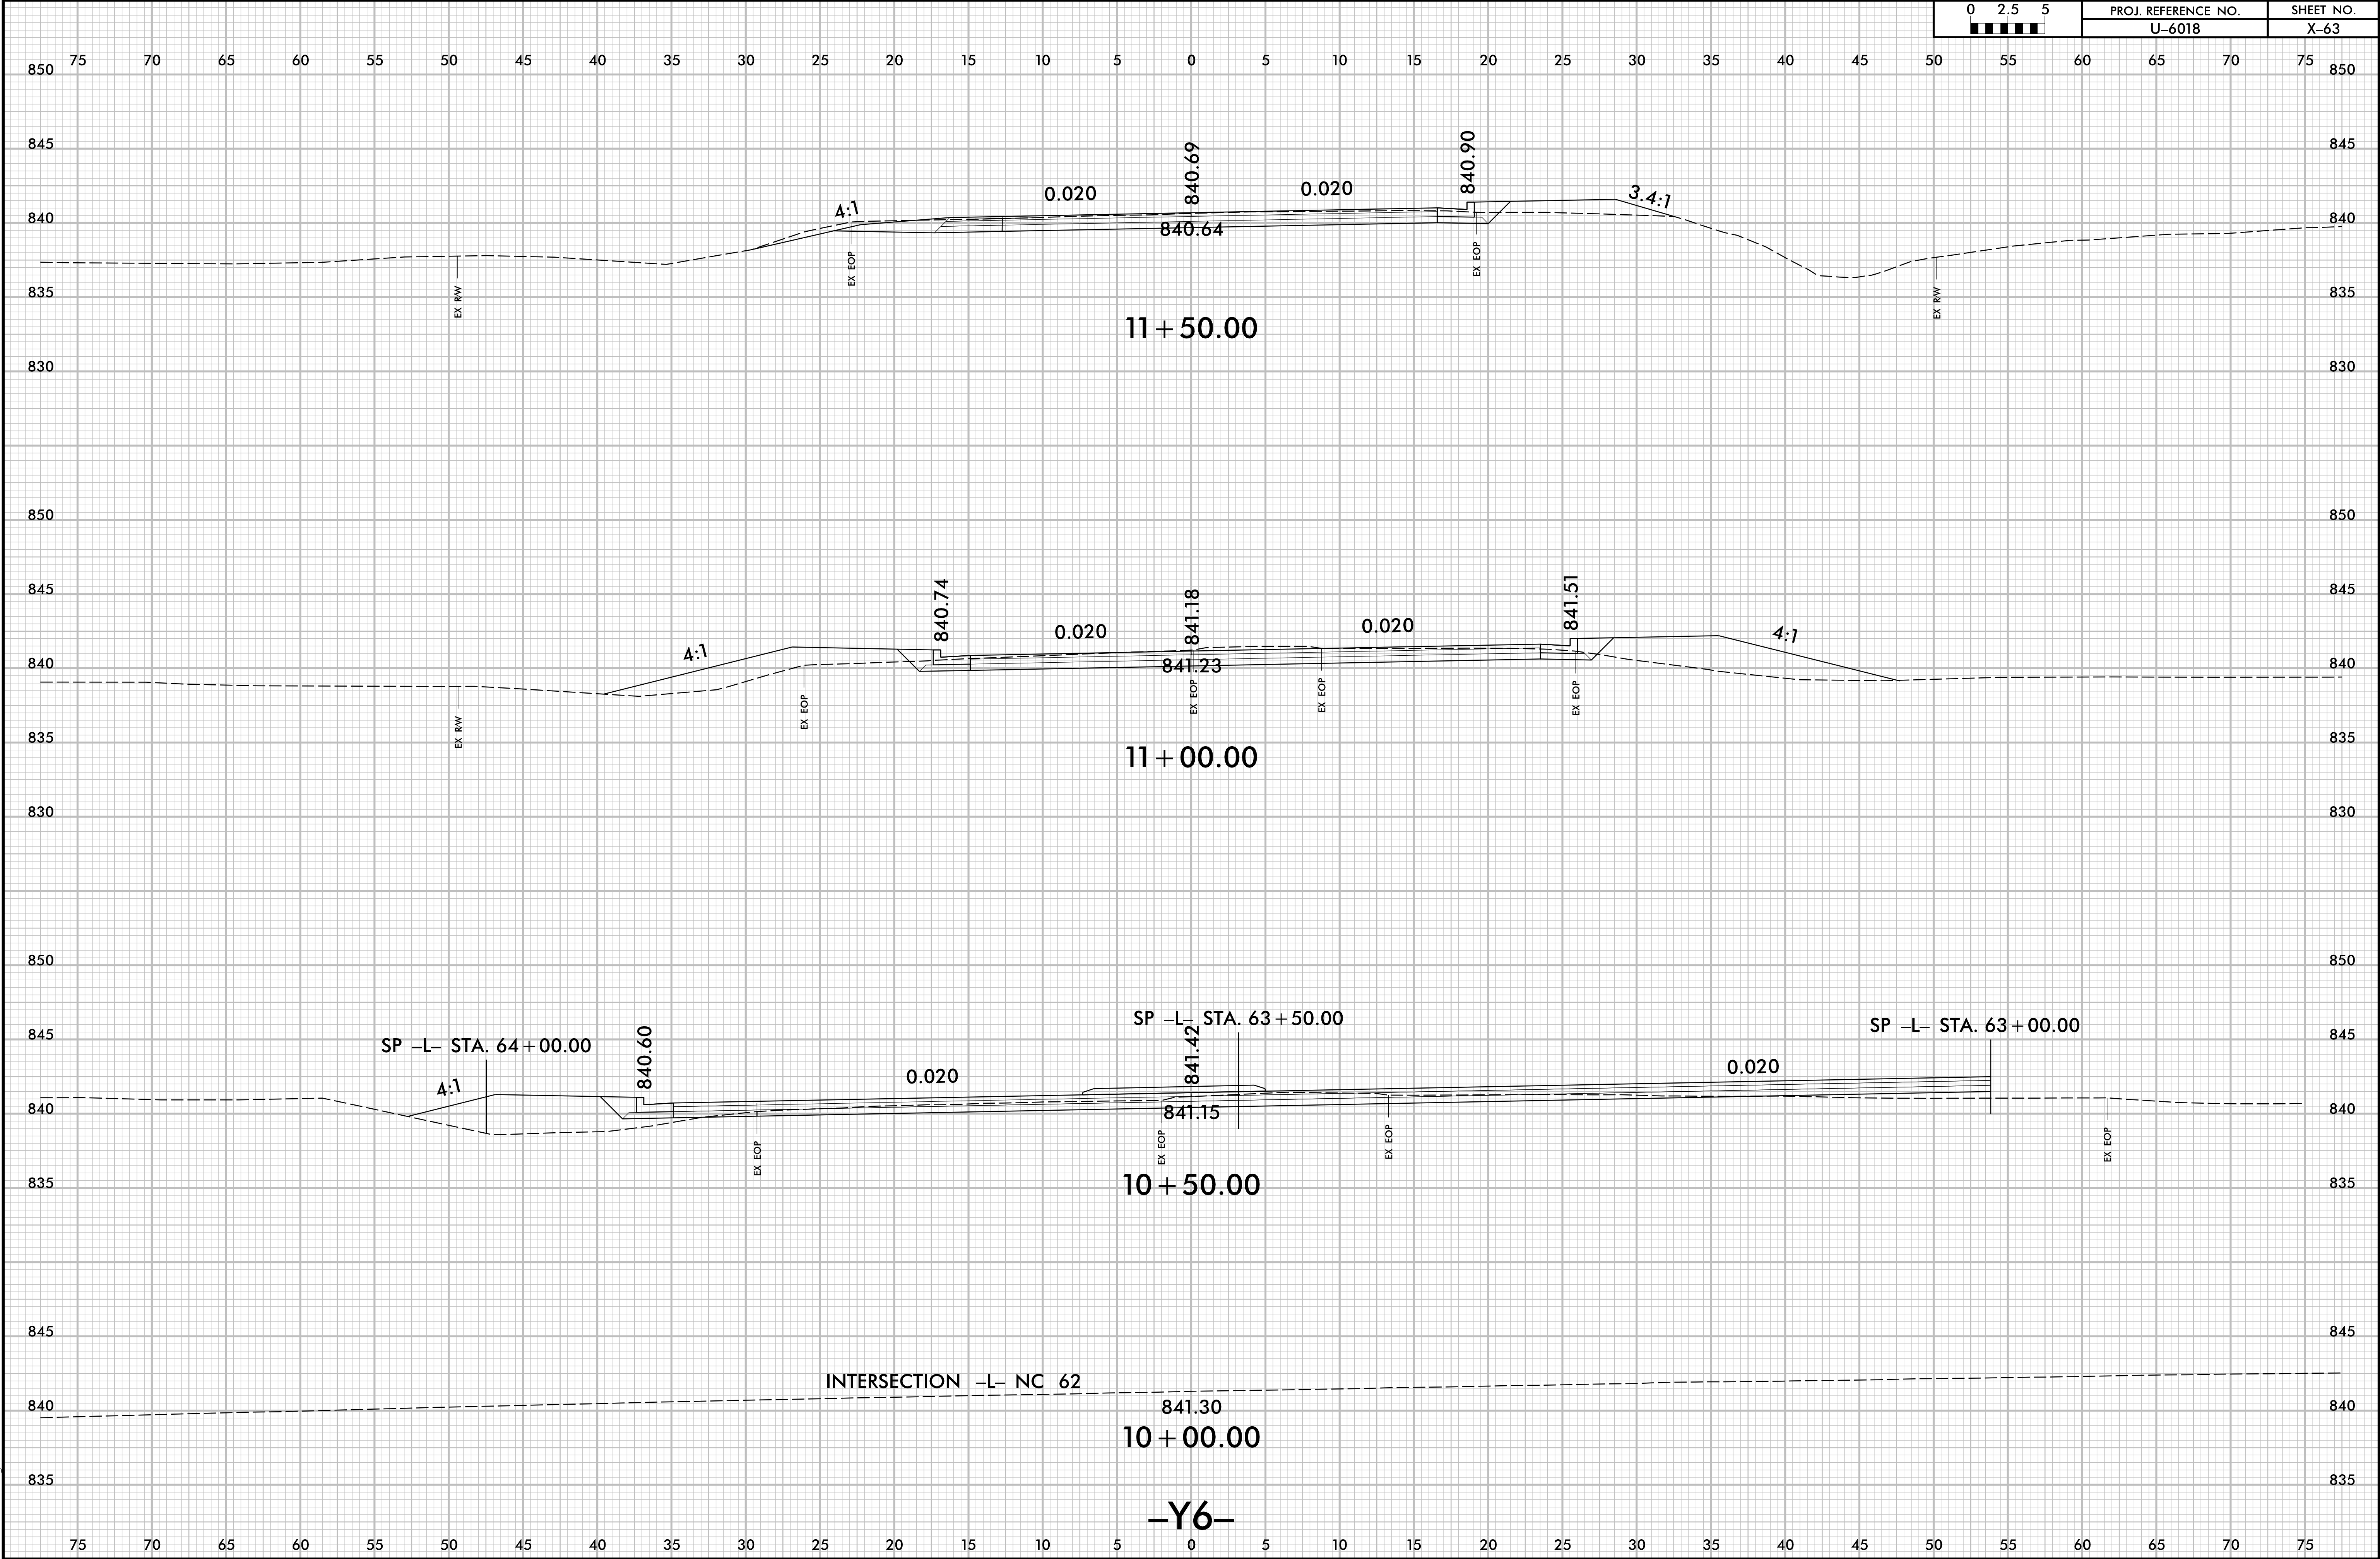


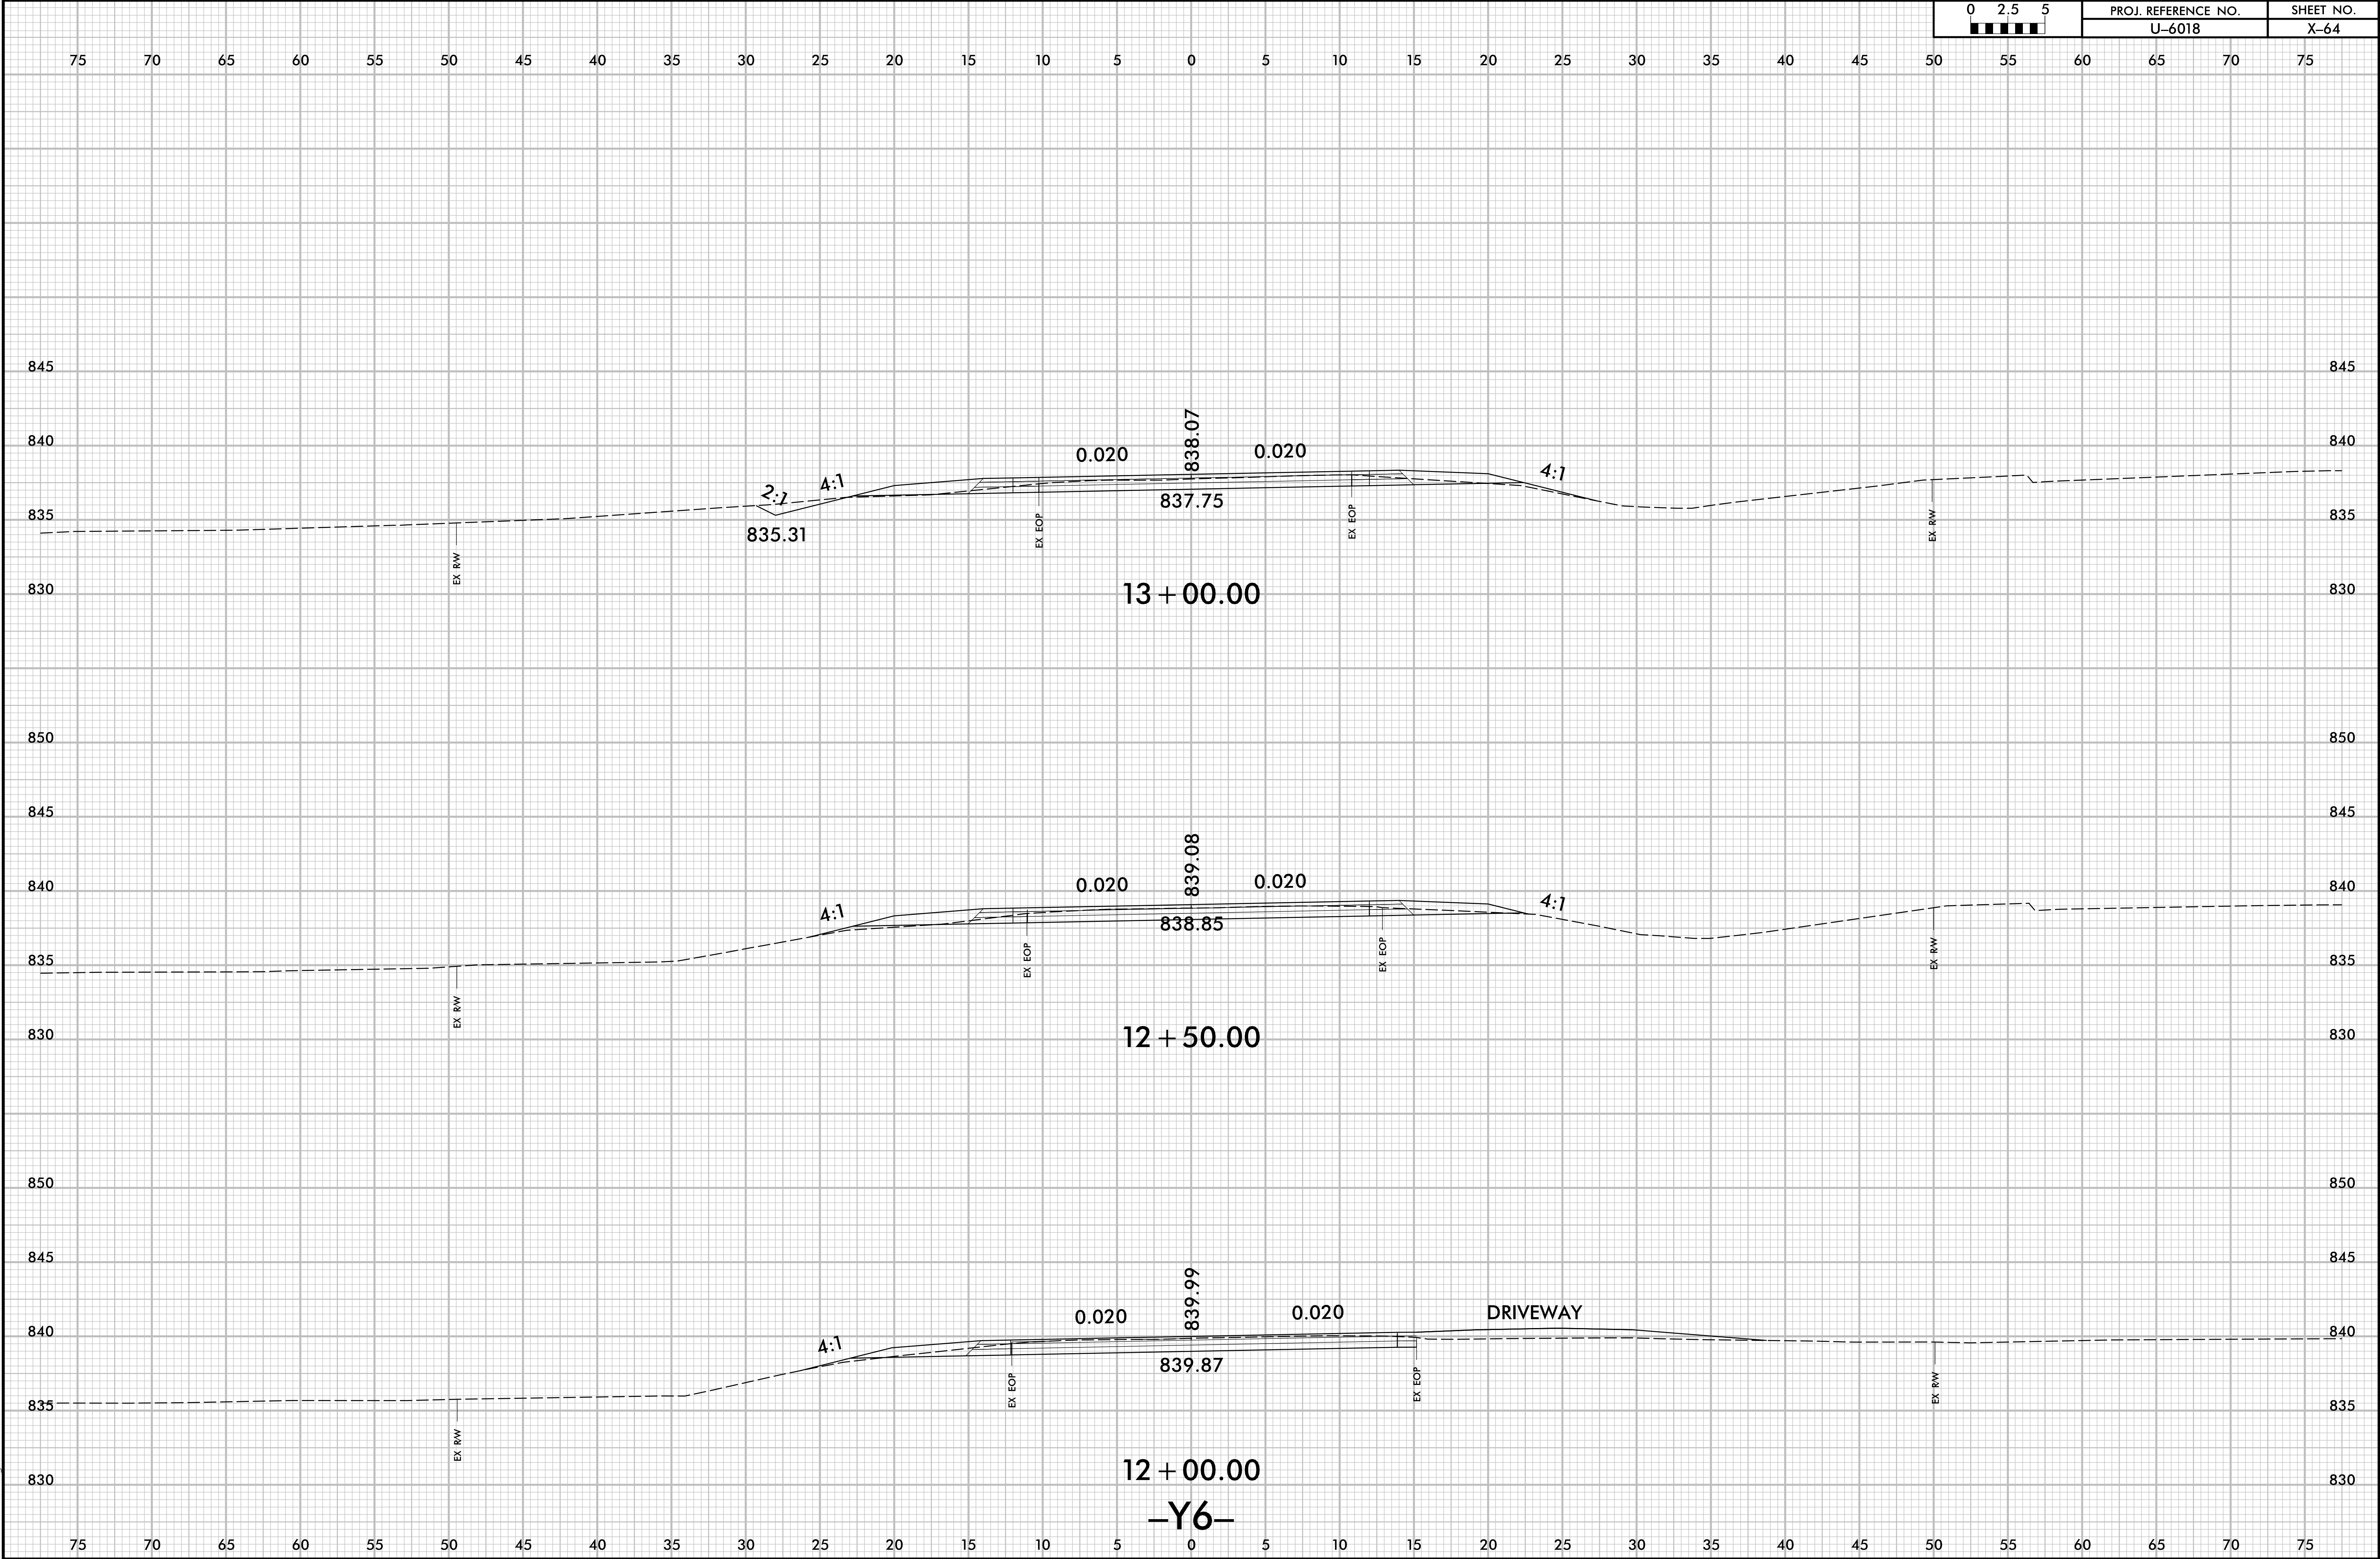

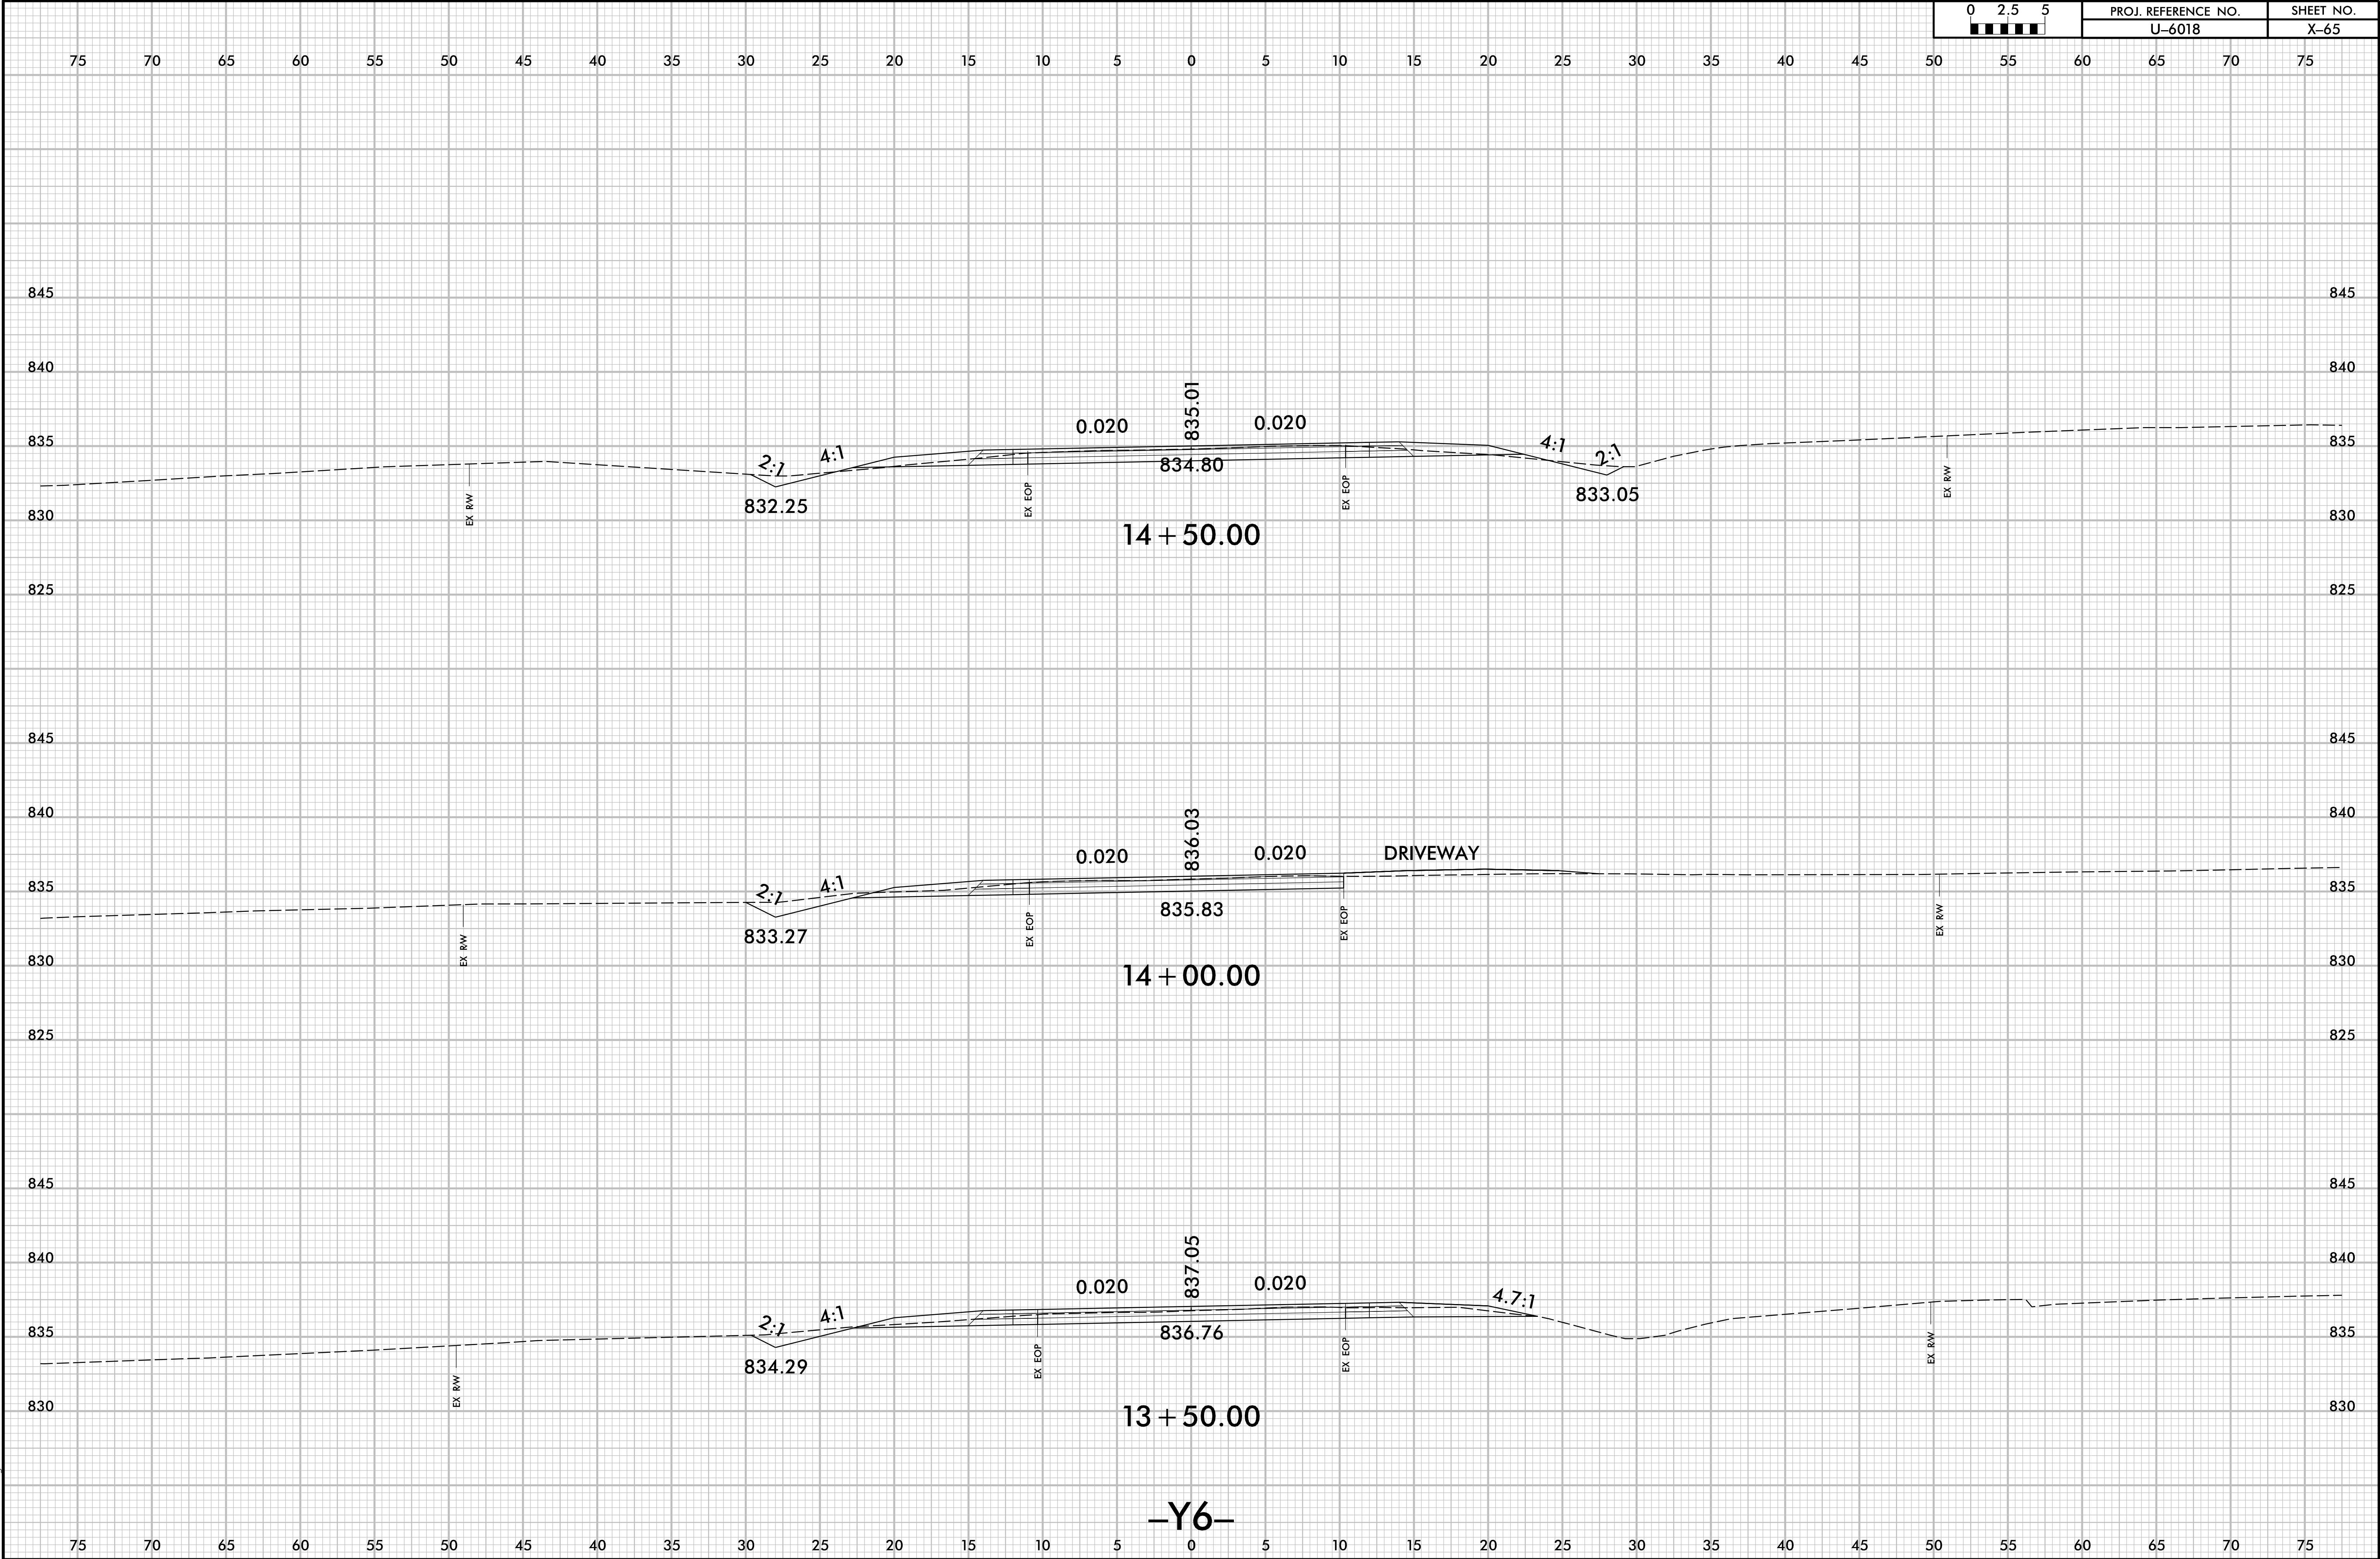

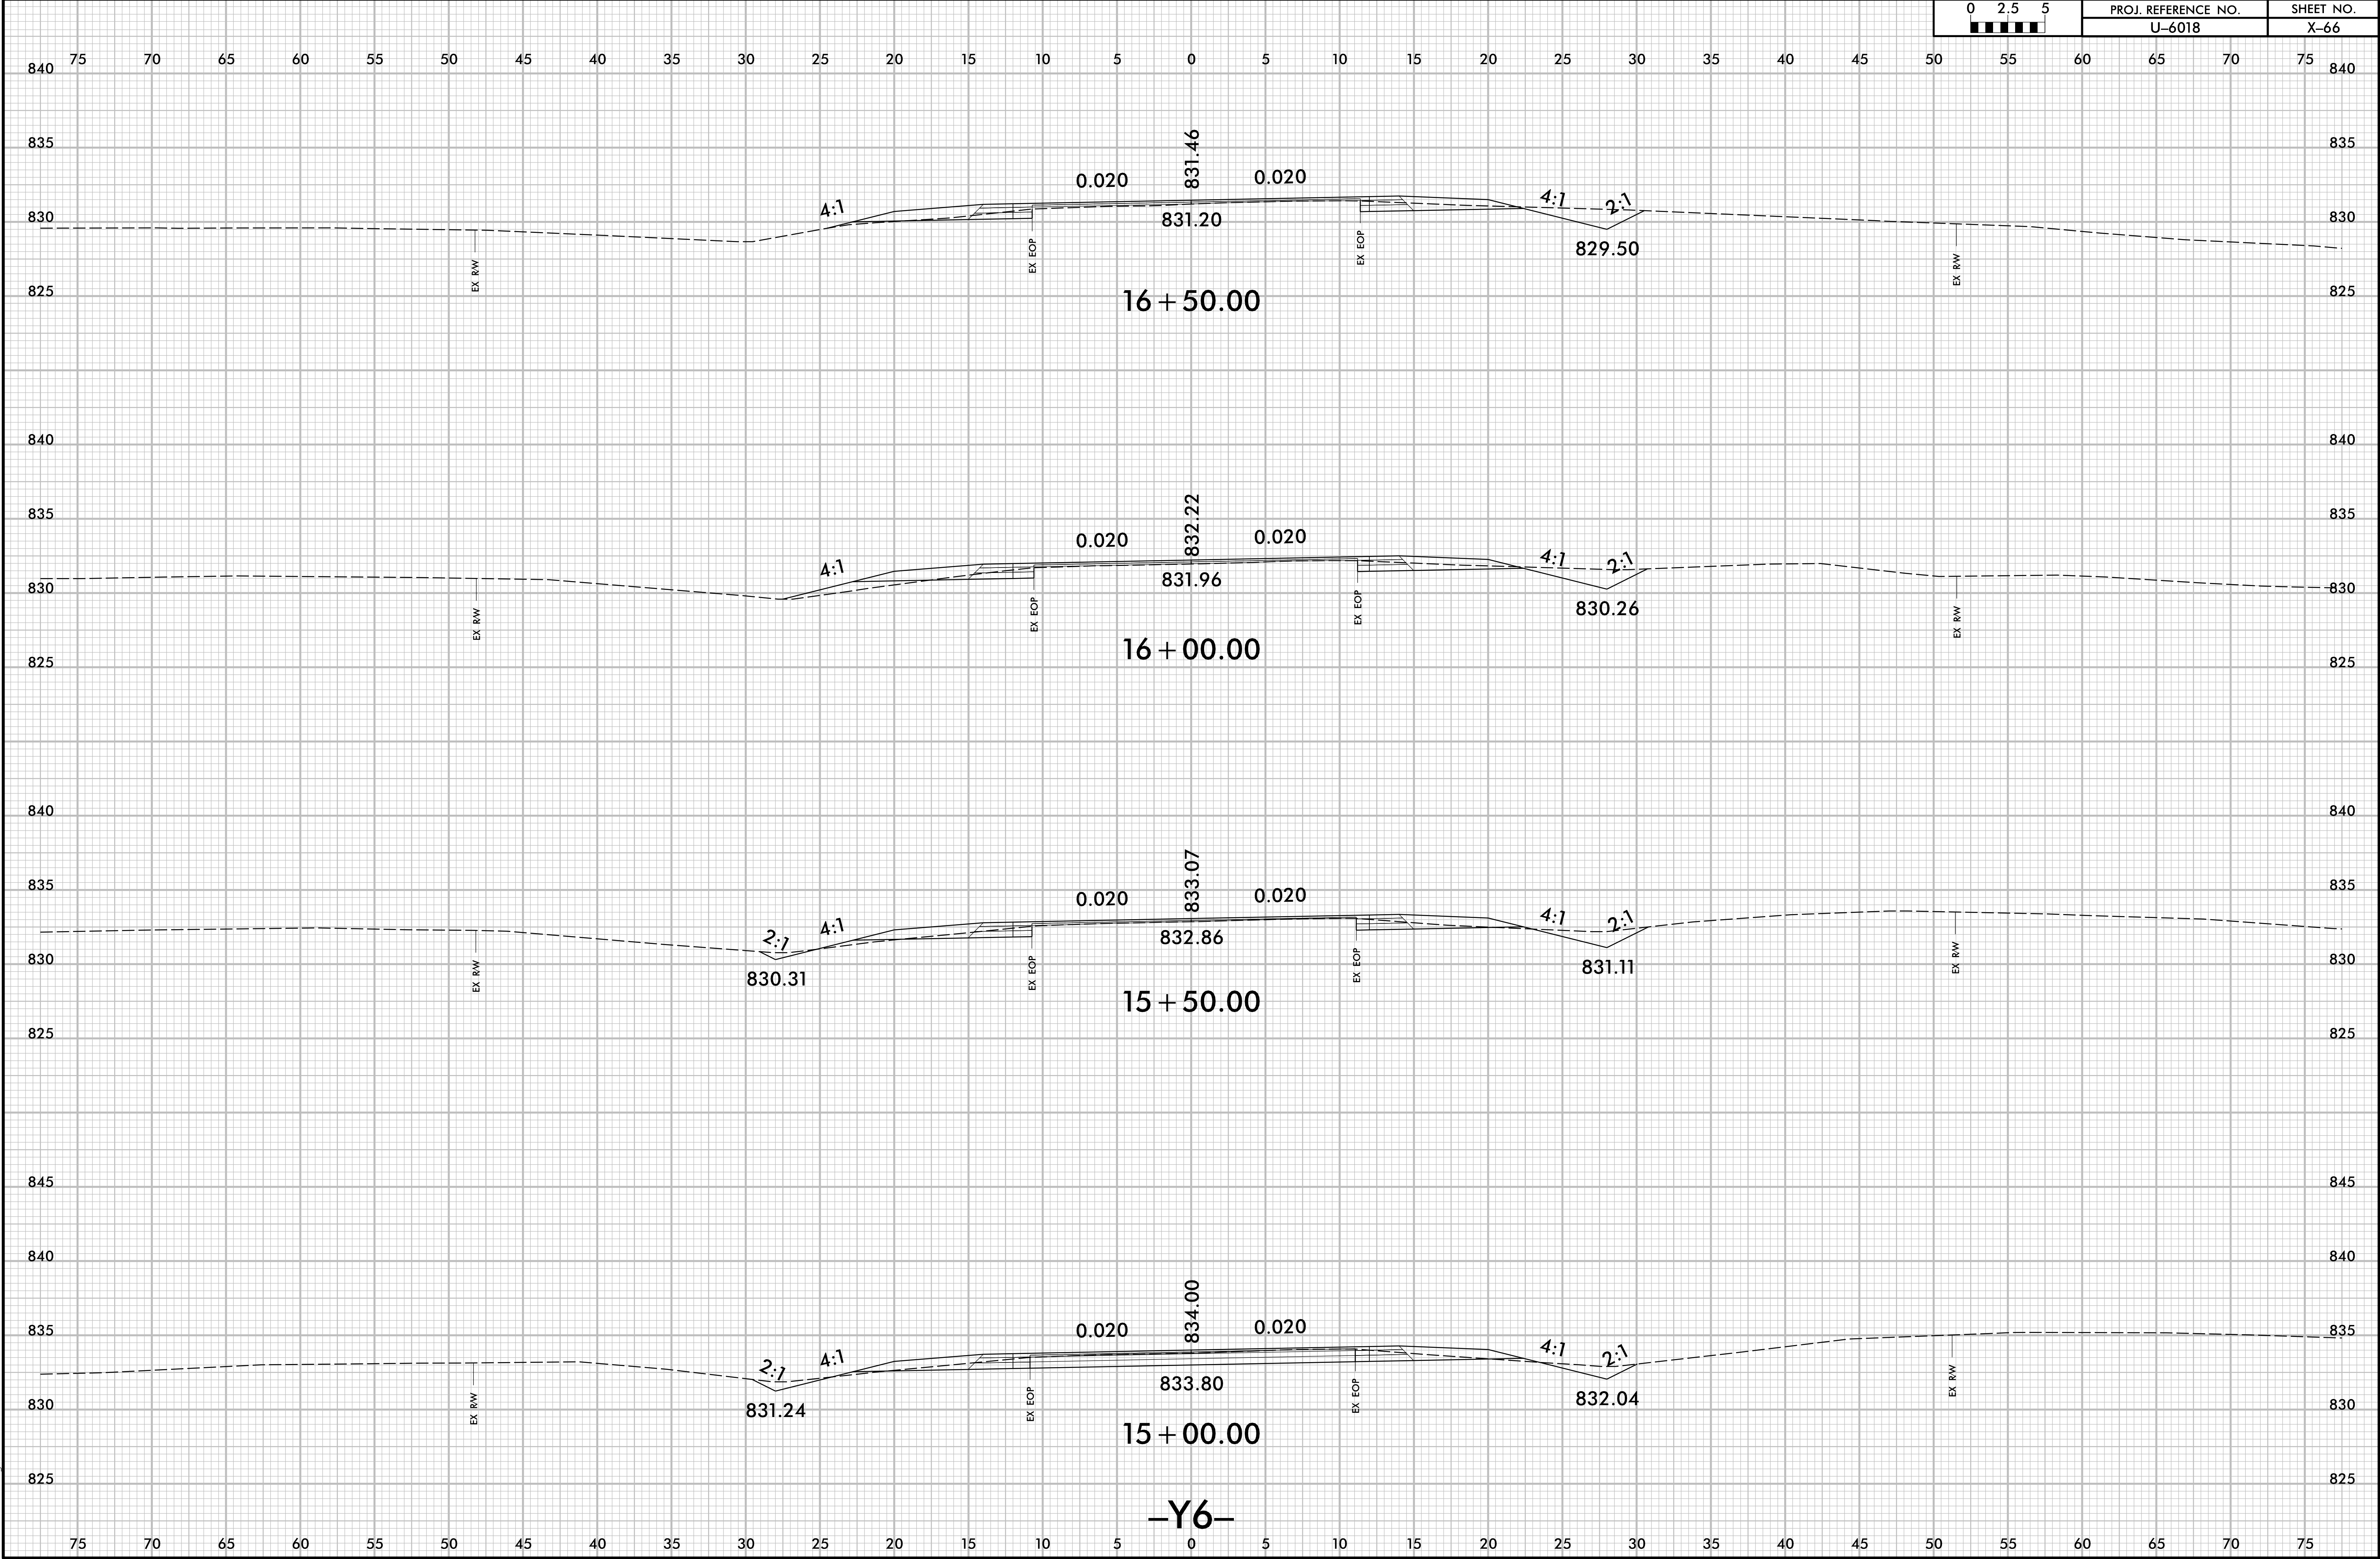

6/23/16

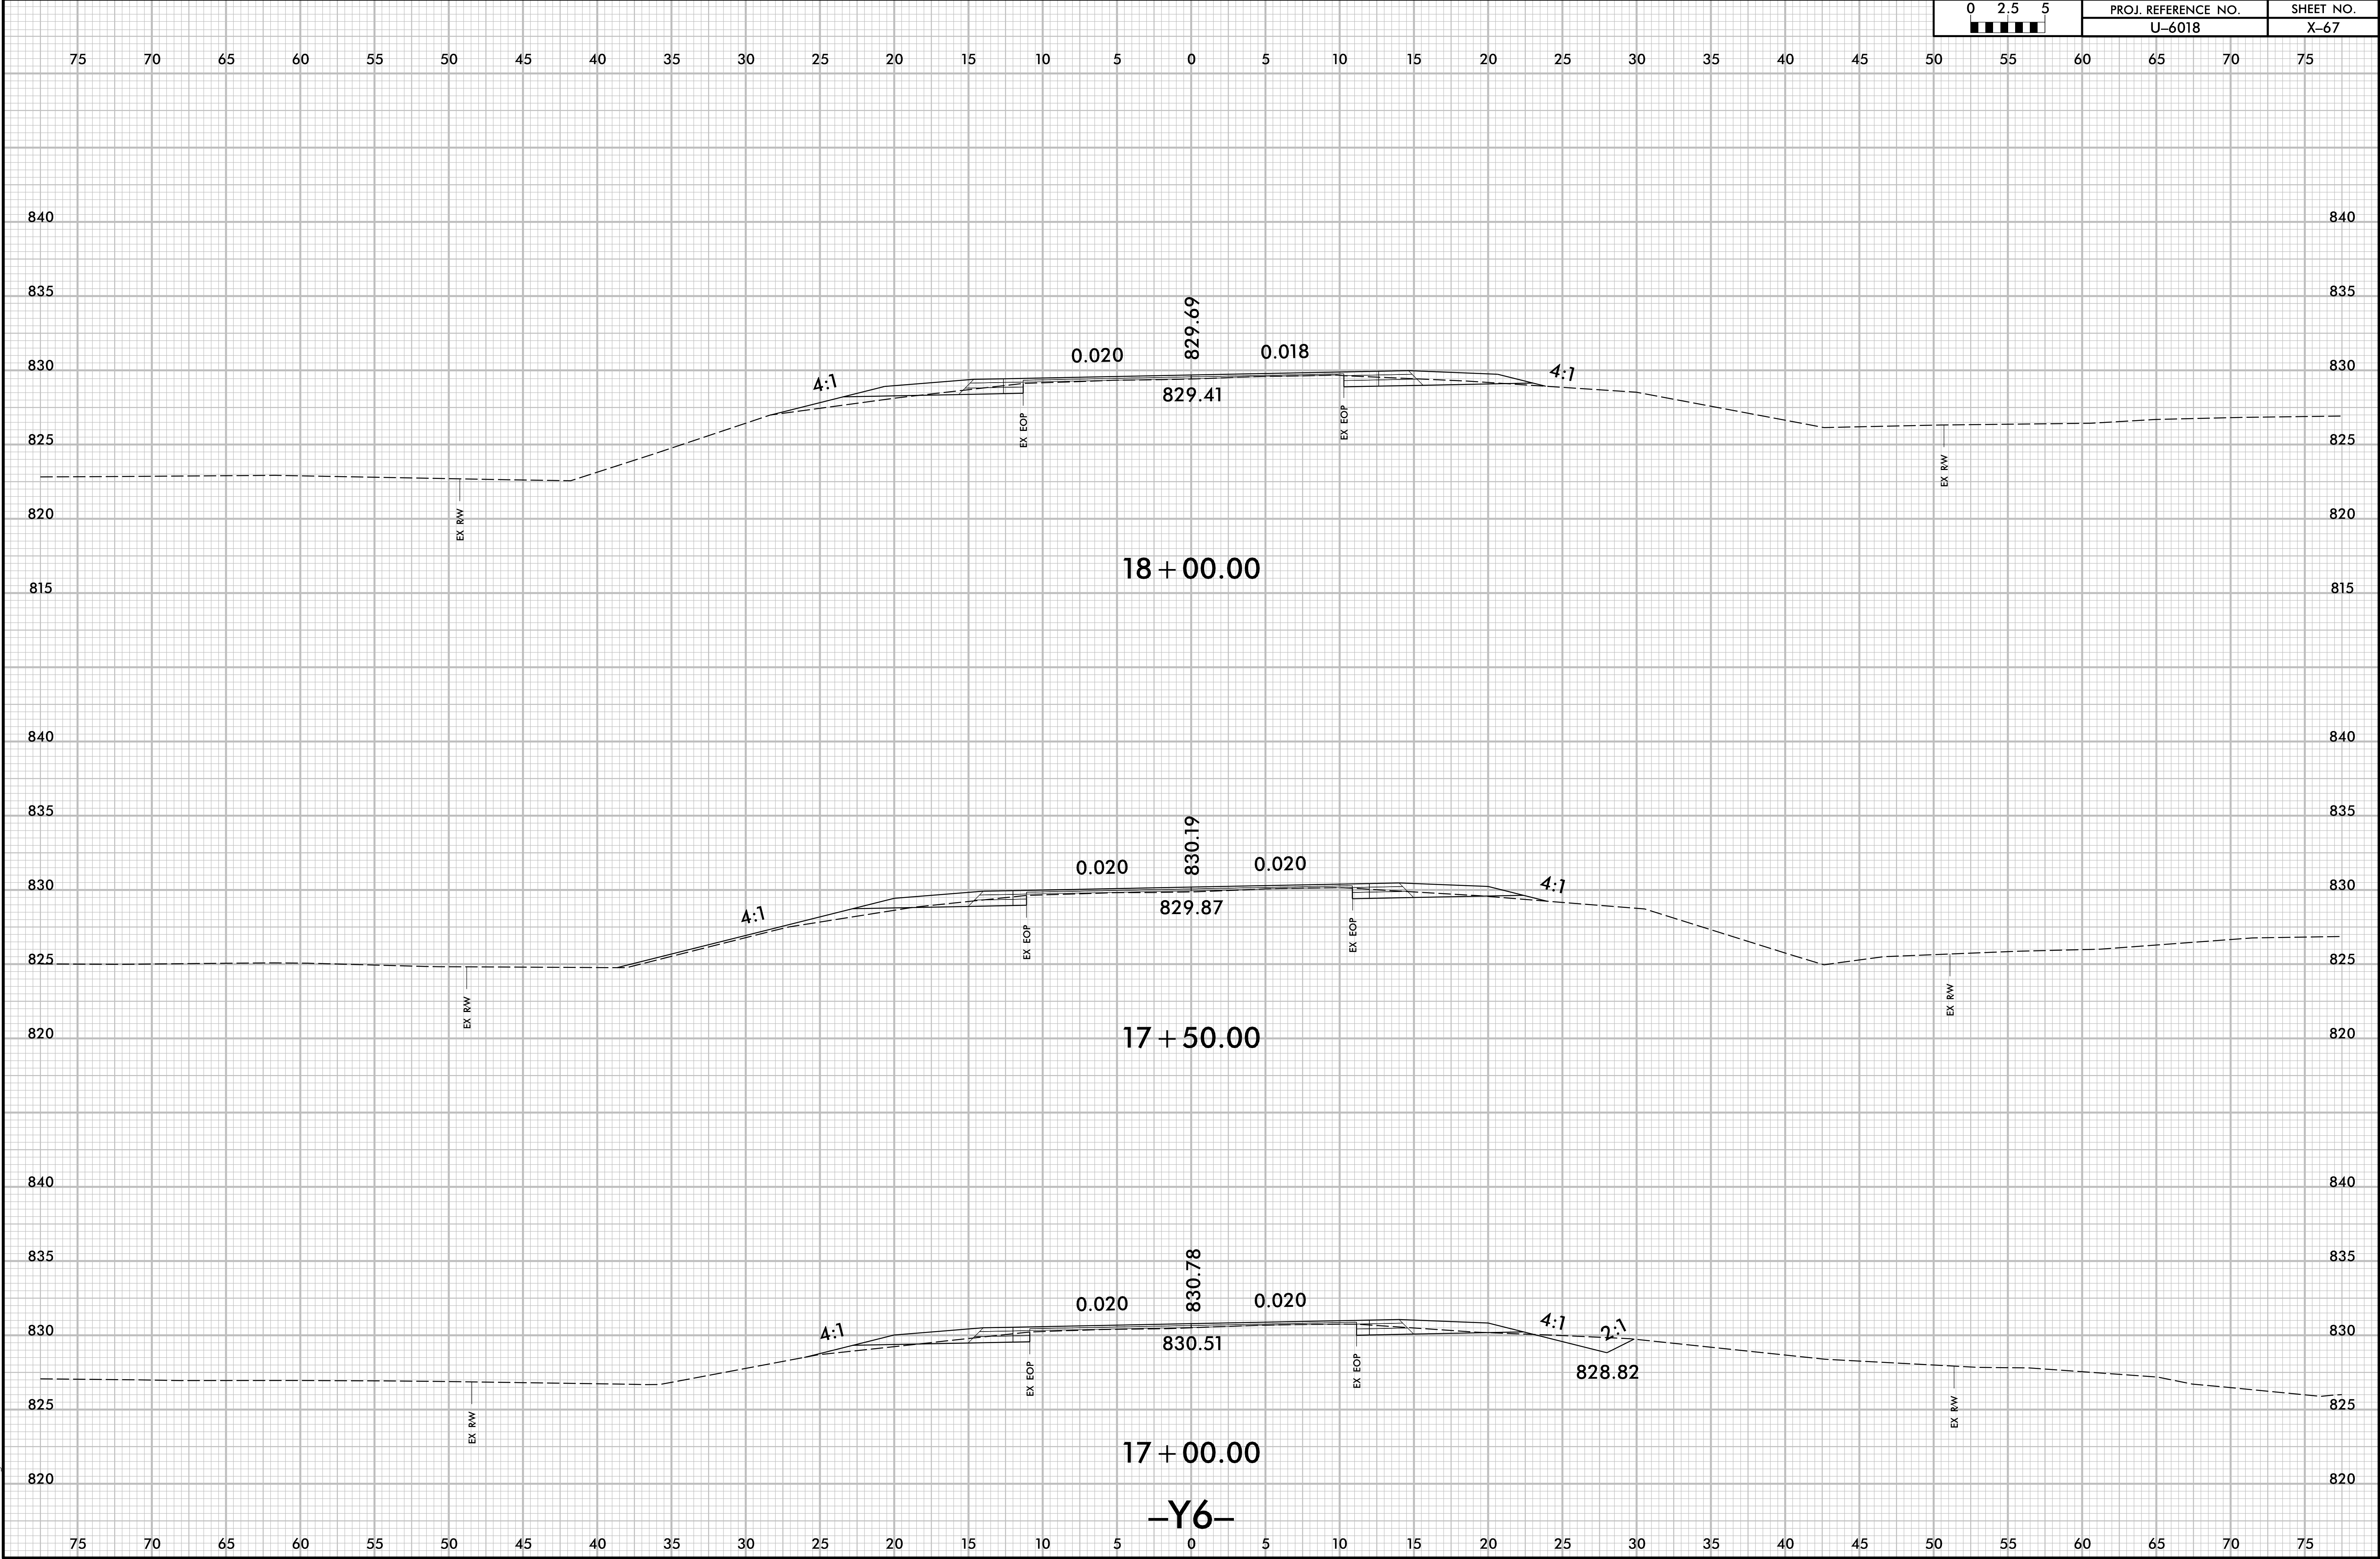

6/23/16

