




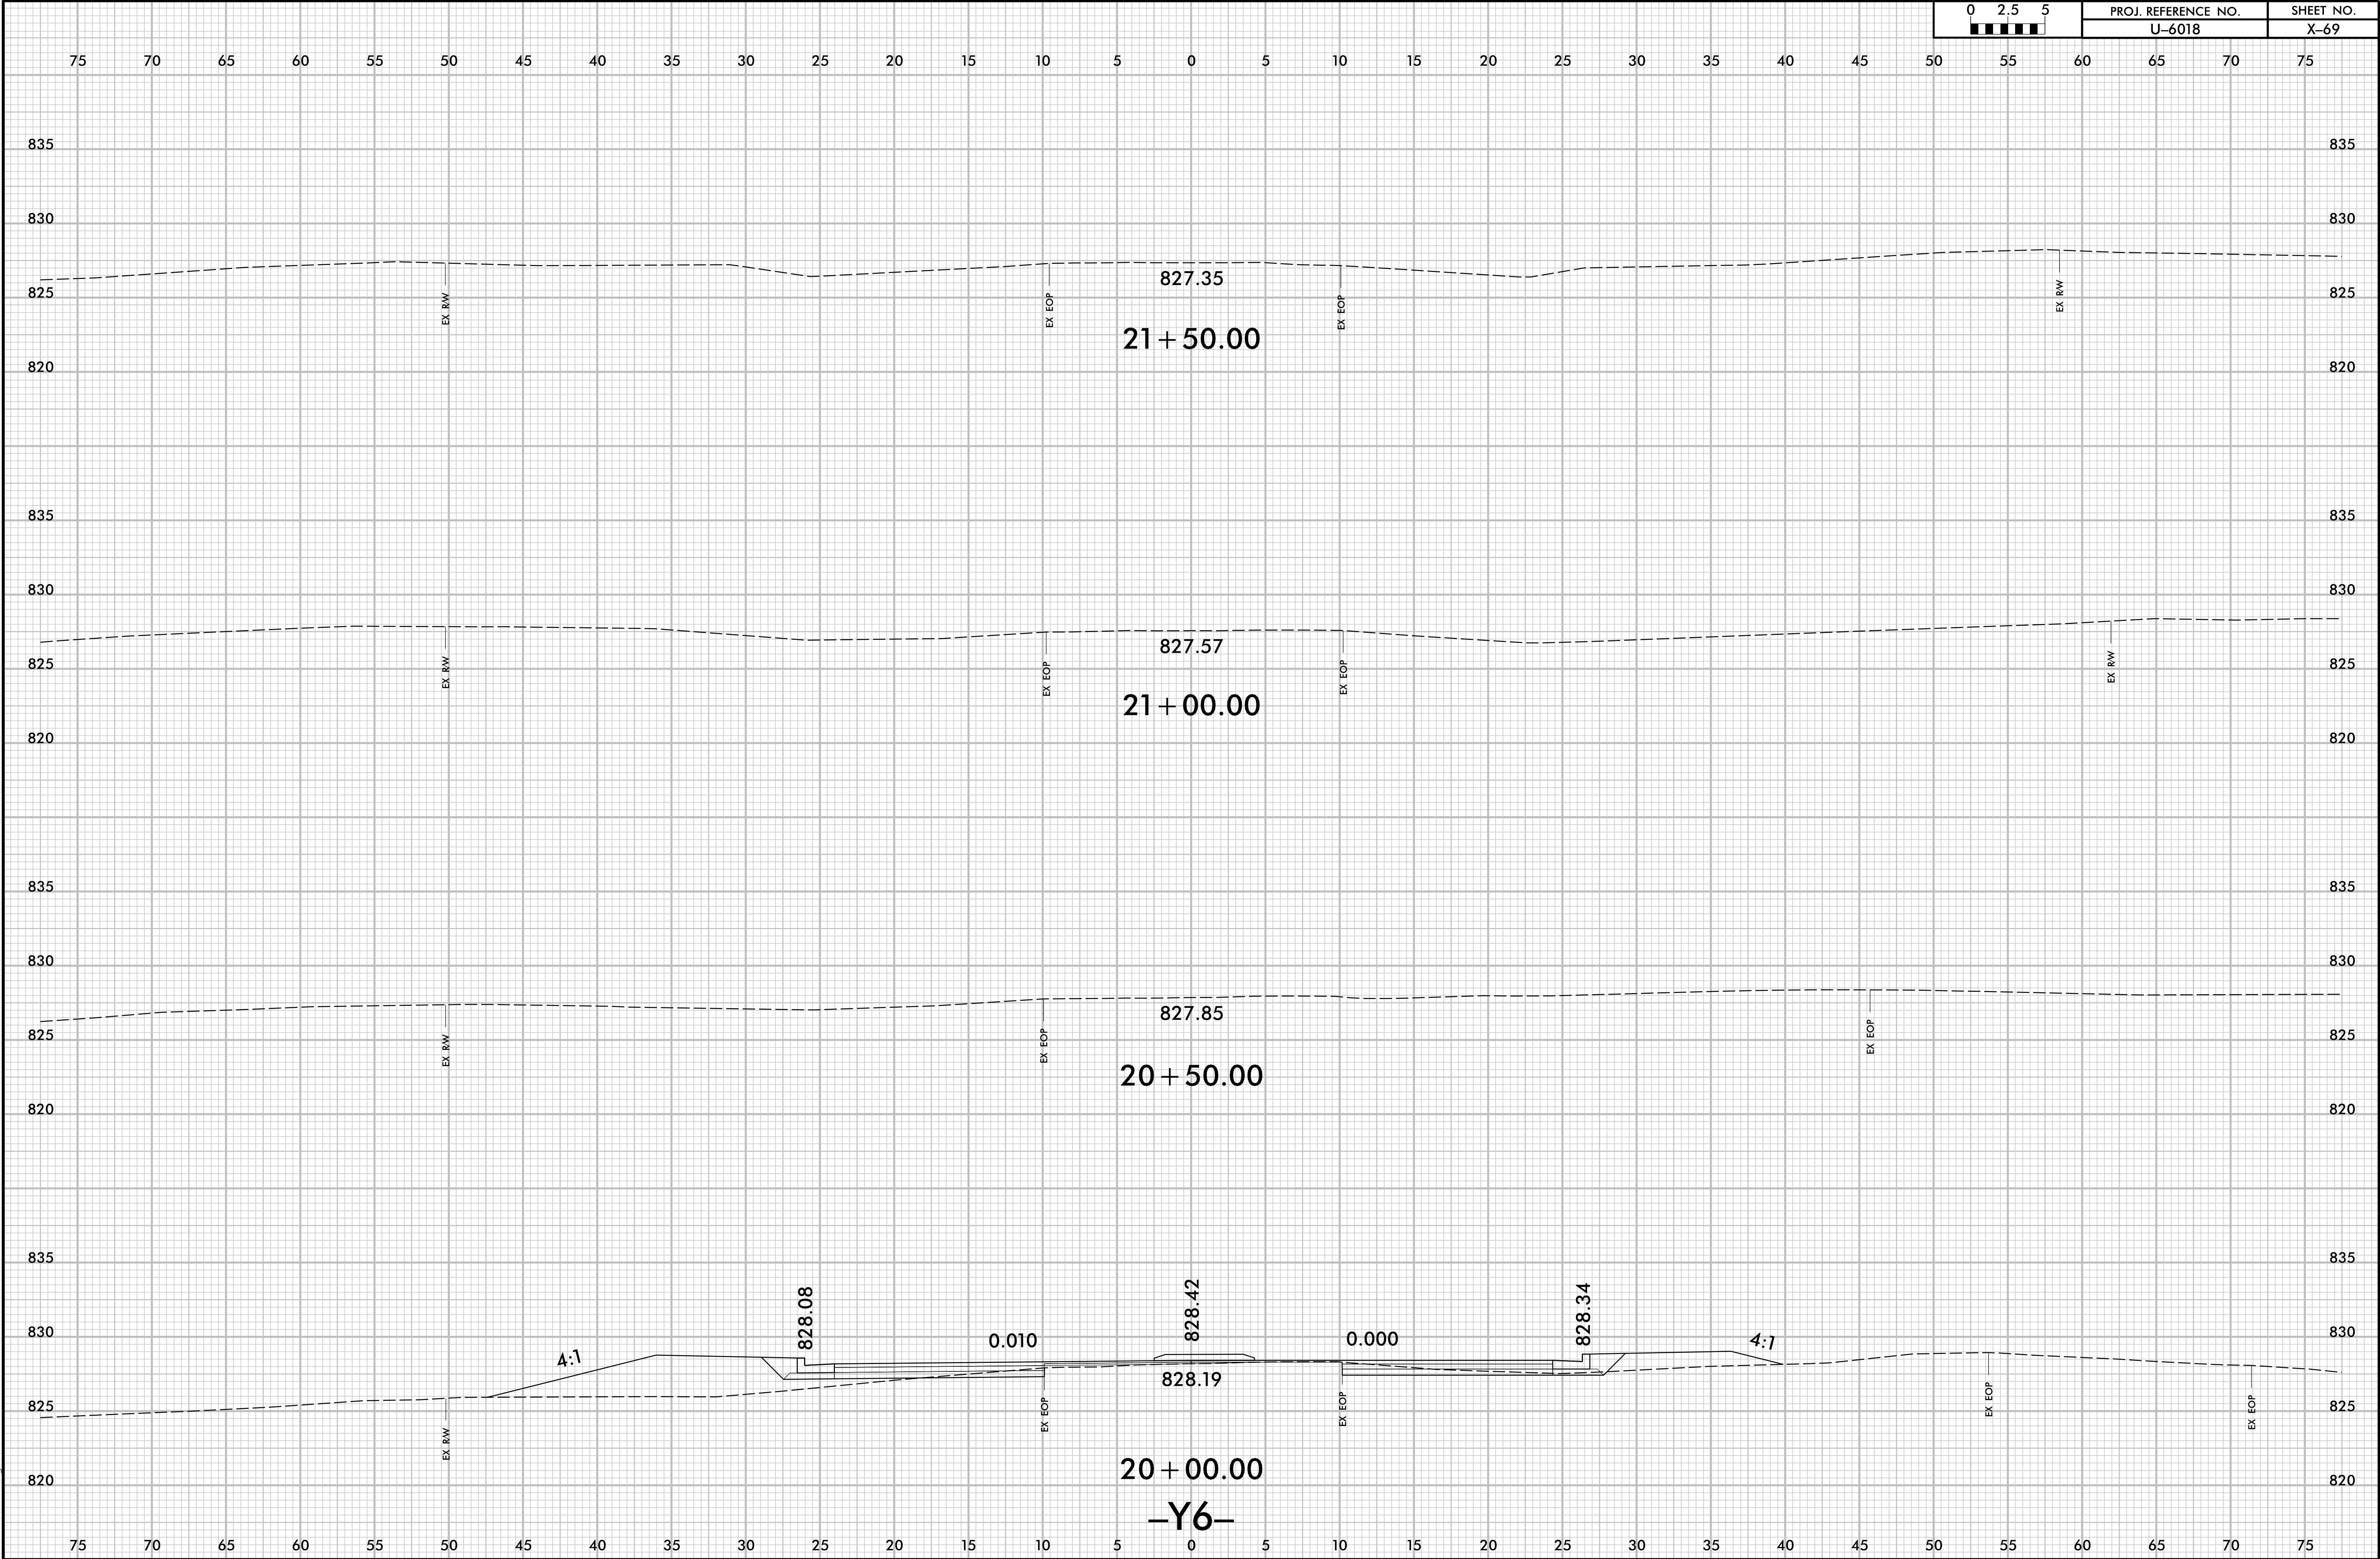

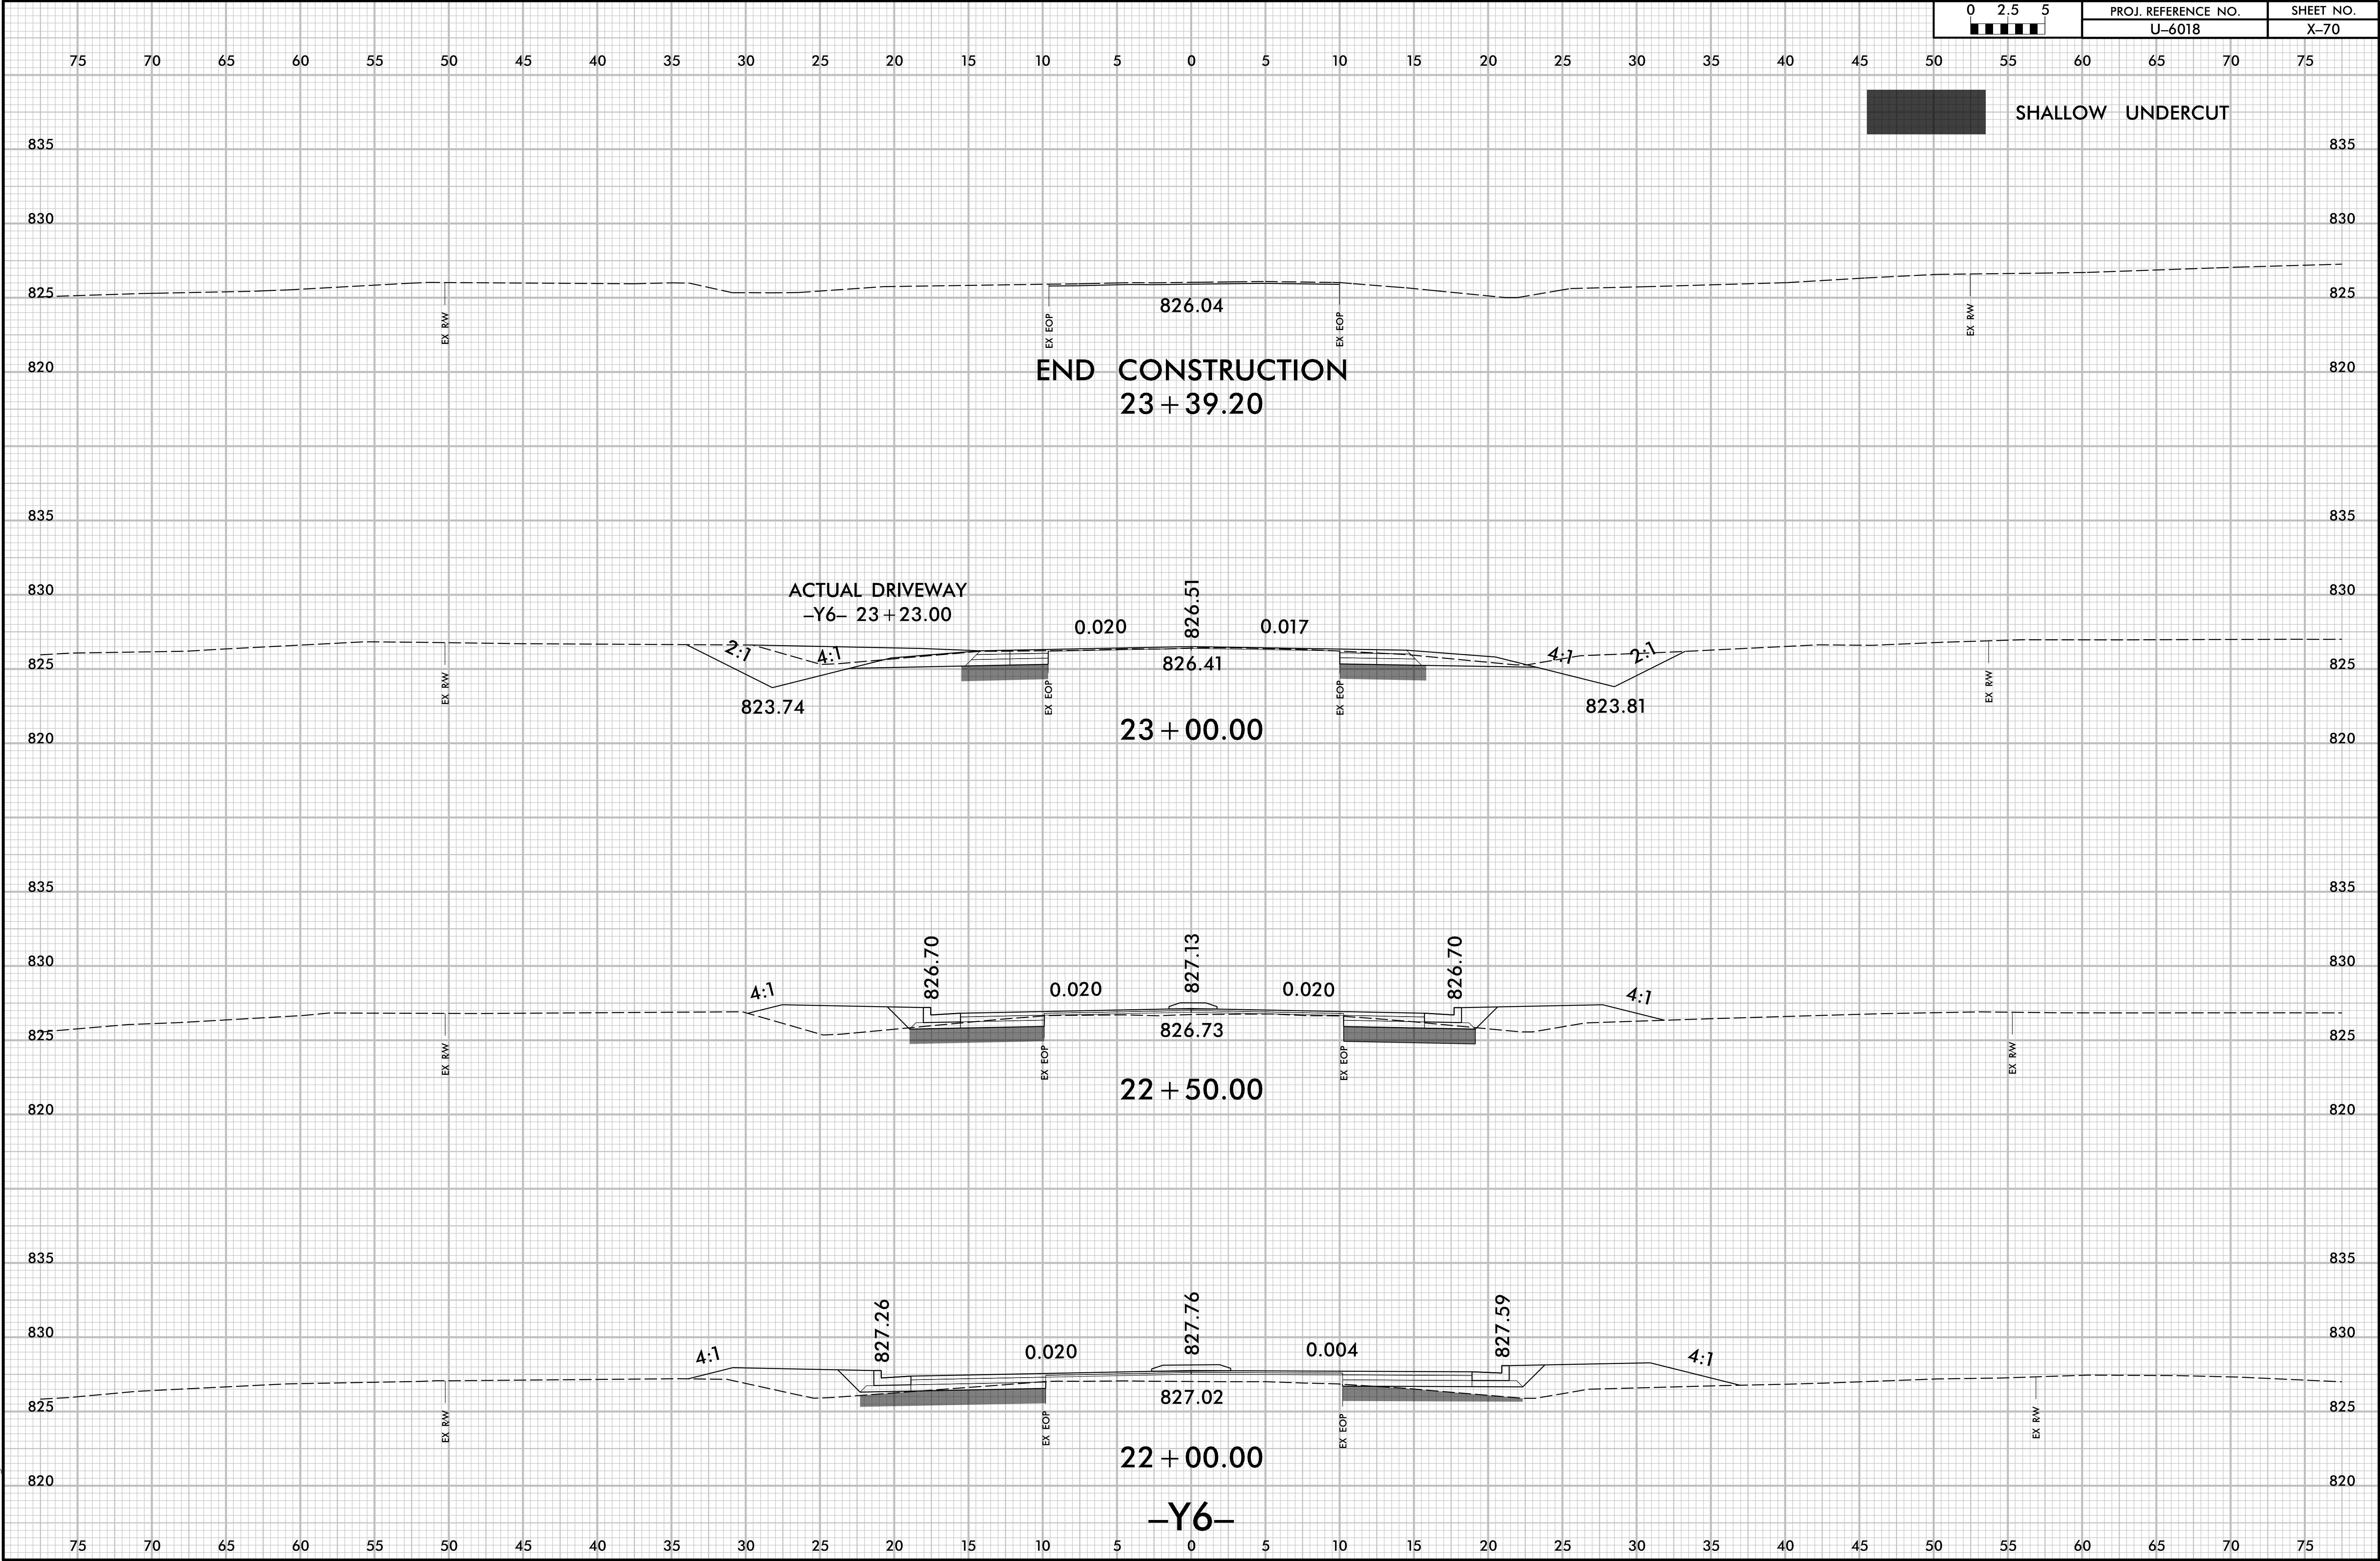


6/23/16

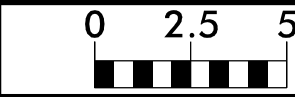


PROJ. REFERENCE NO.
U-6018


SHEET NO.
X-71

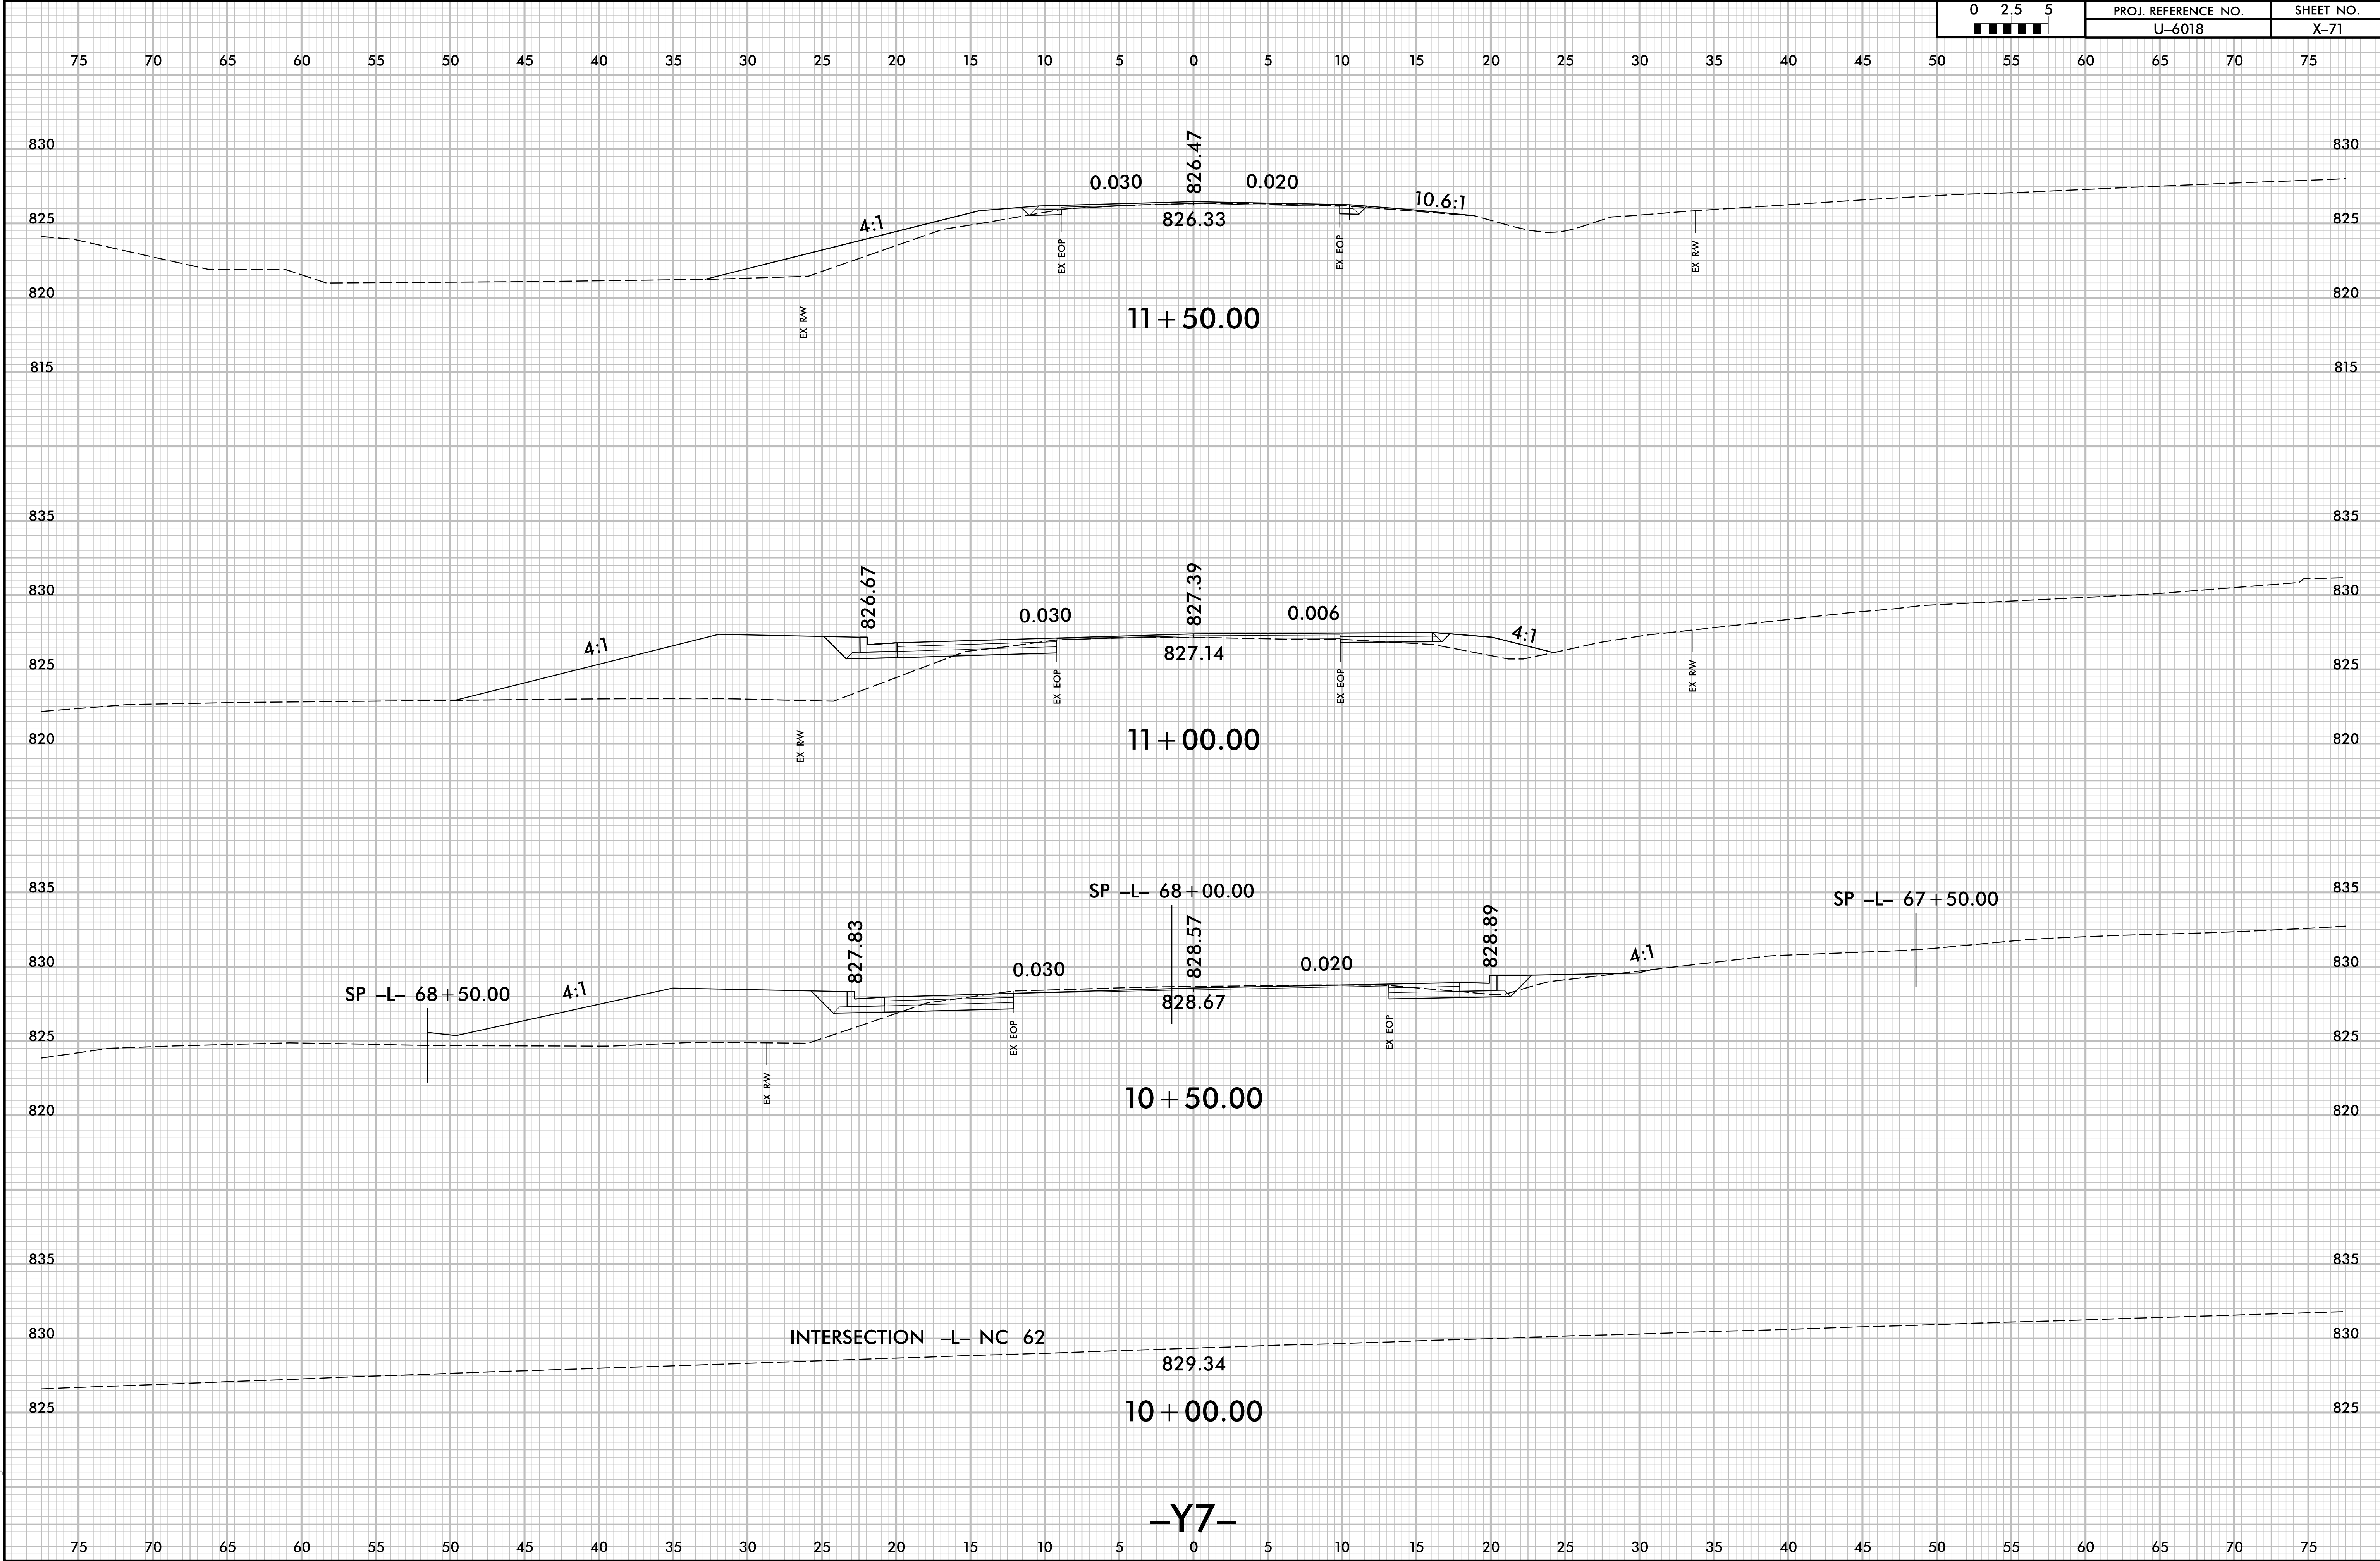

2/13/2025
I:\XSC\J6018_Rdy_Y7_xpl.dgn
User: mtrusek

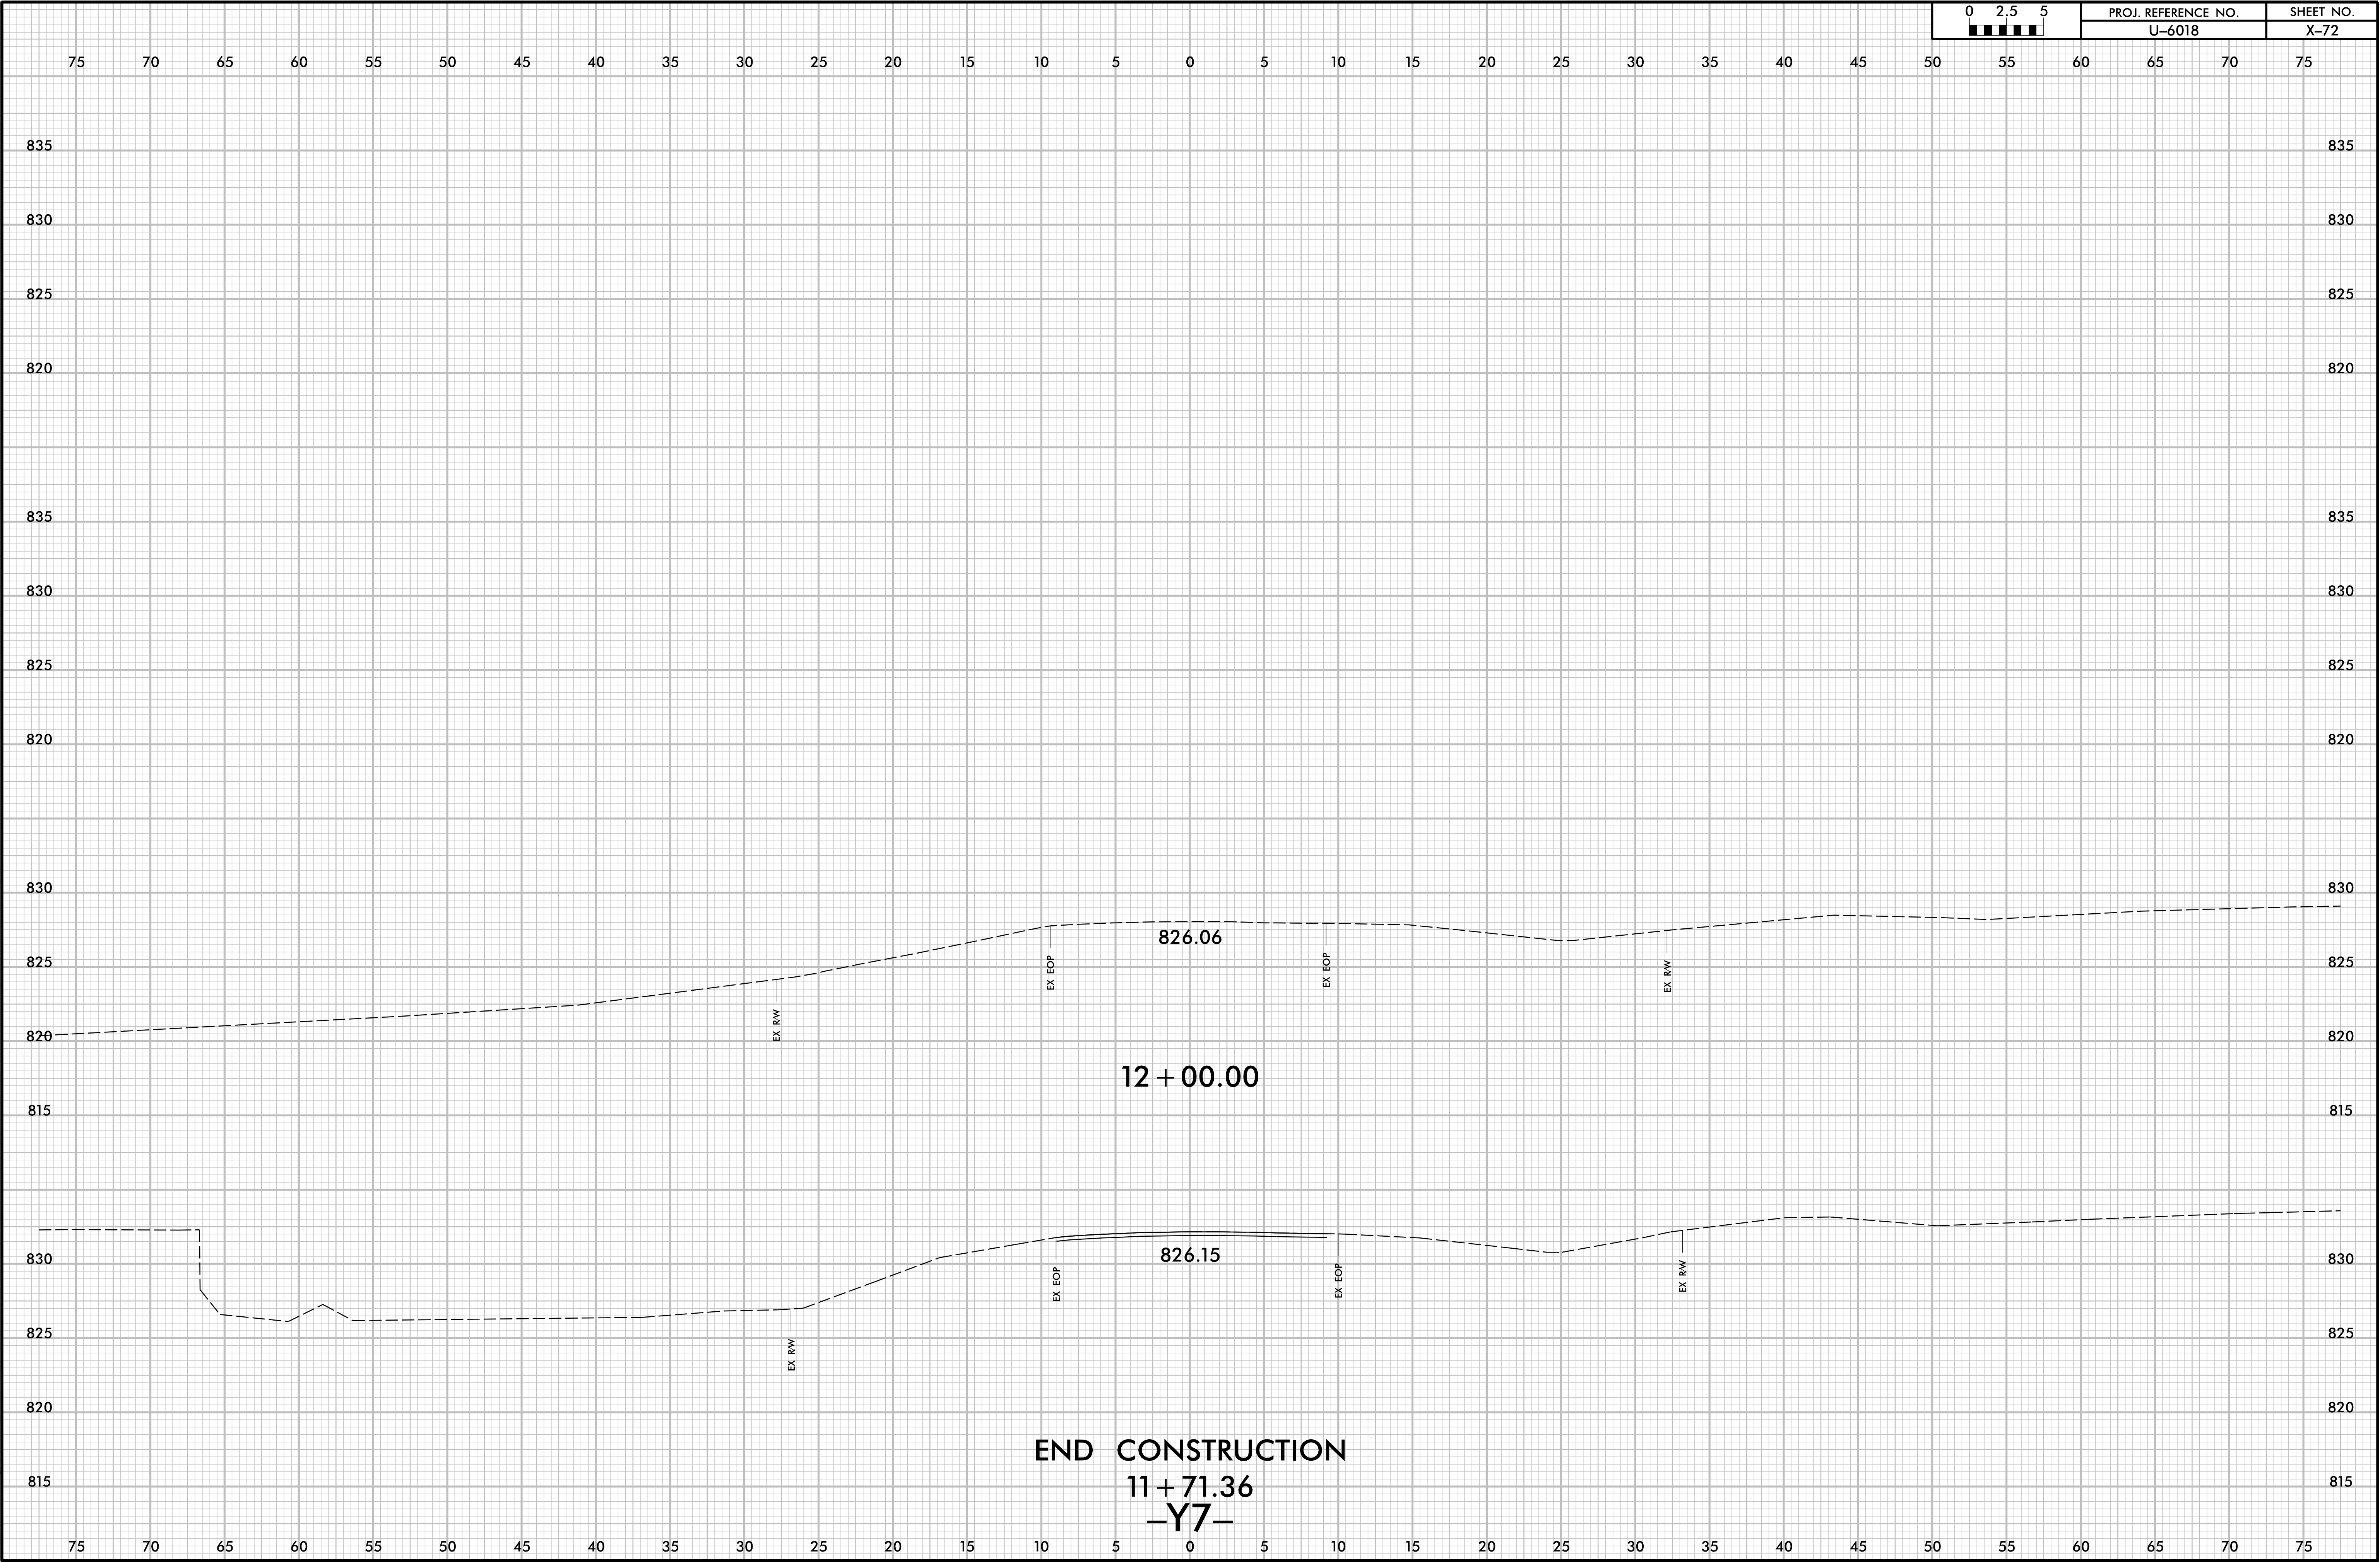


6/23/16

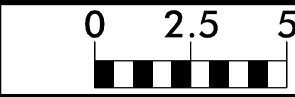


PROJ. REFERENCE NO.
U-6018

SHEET NO.
X-73

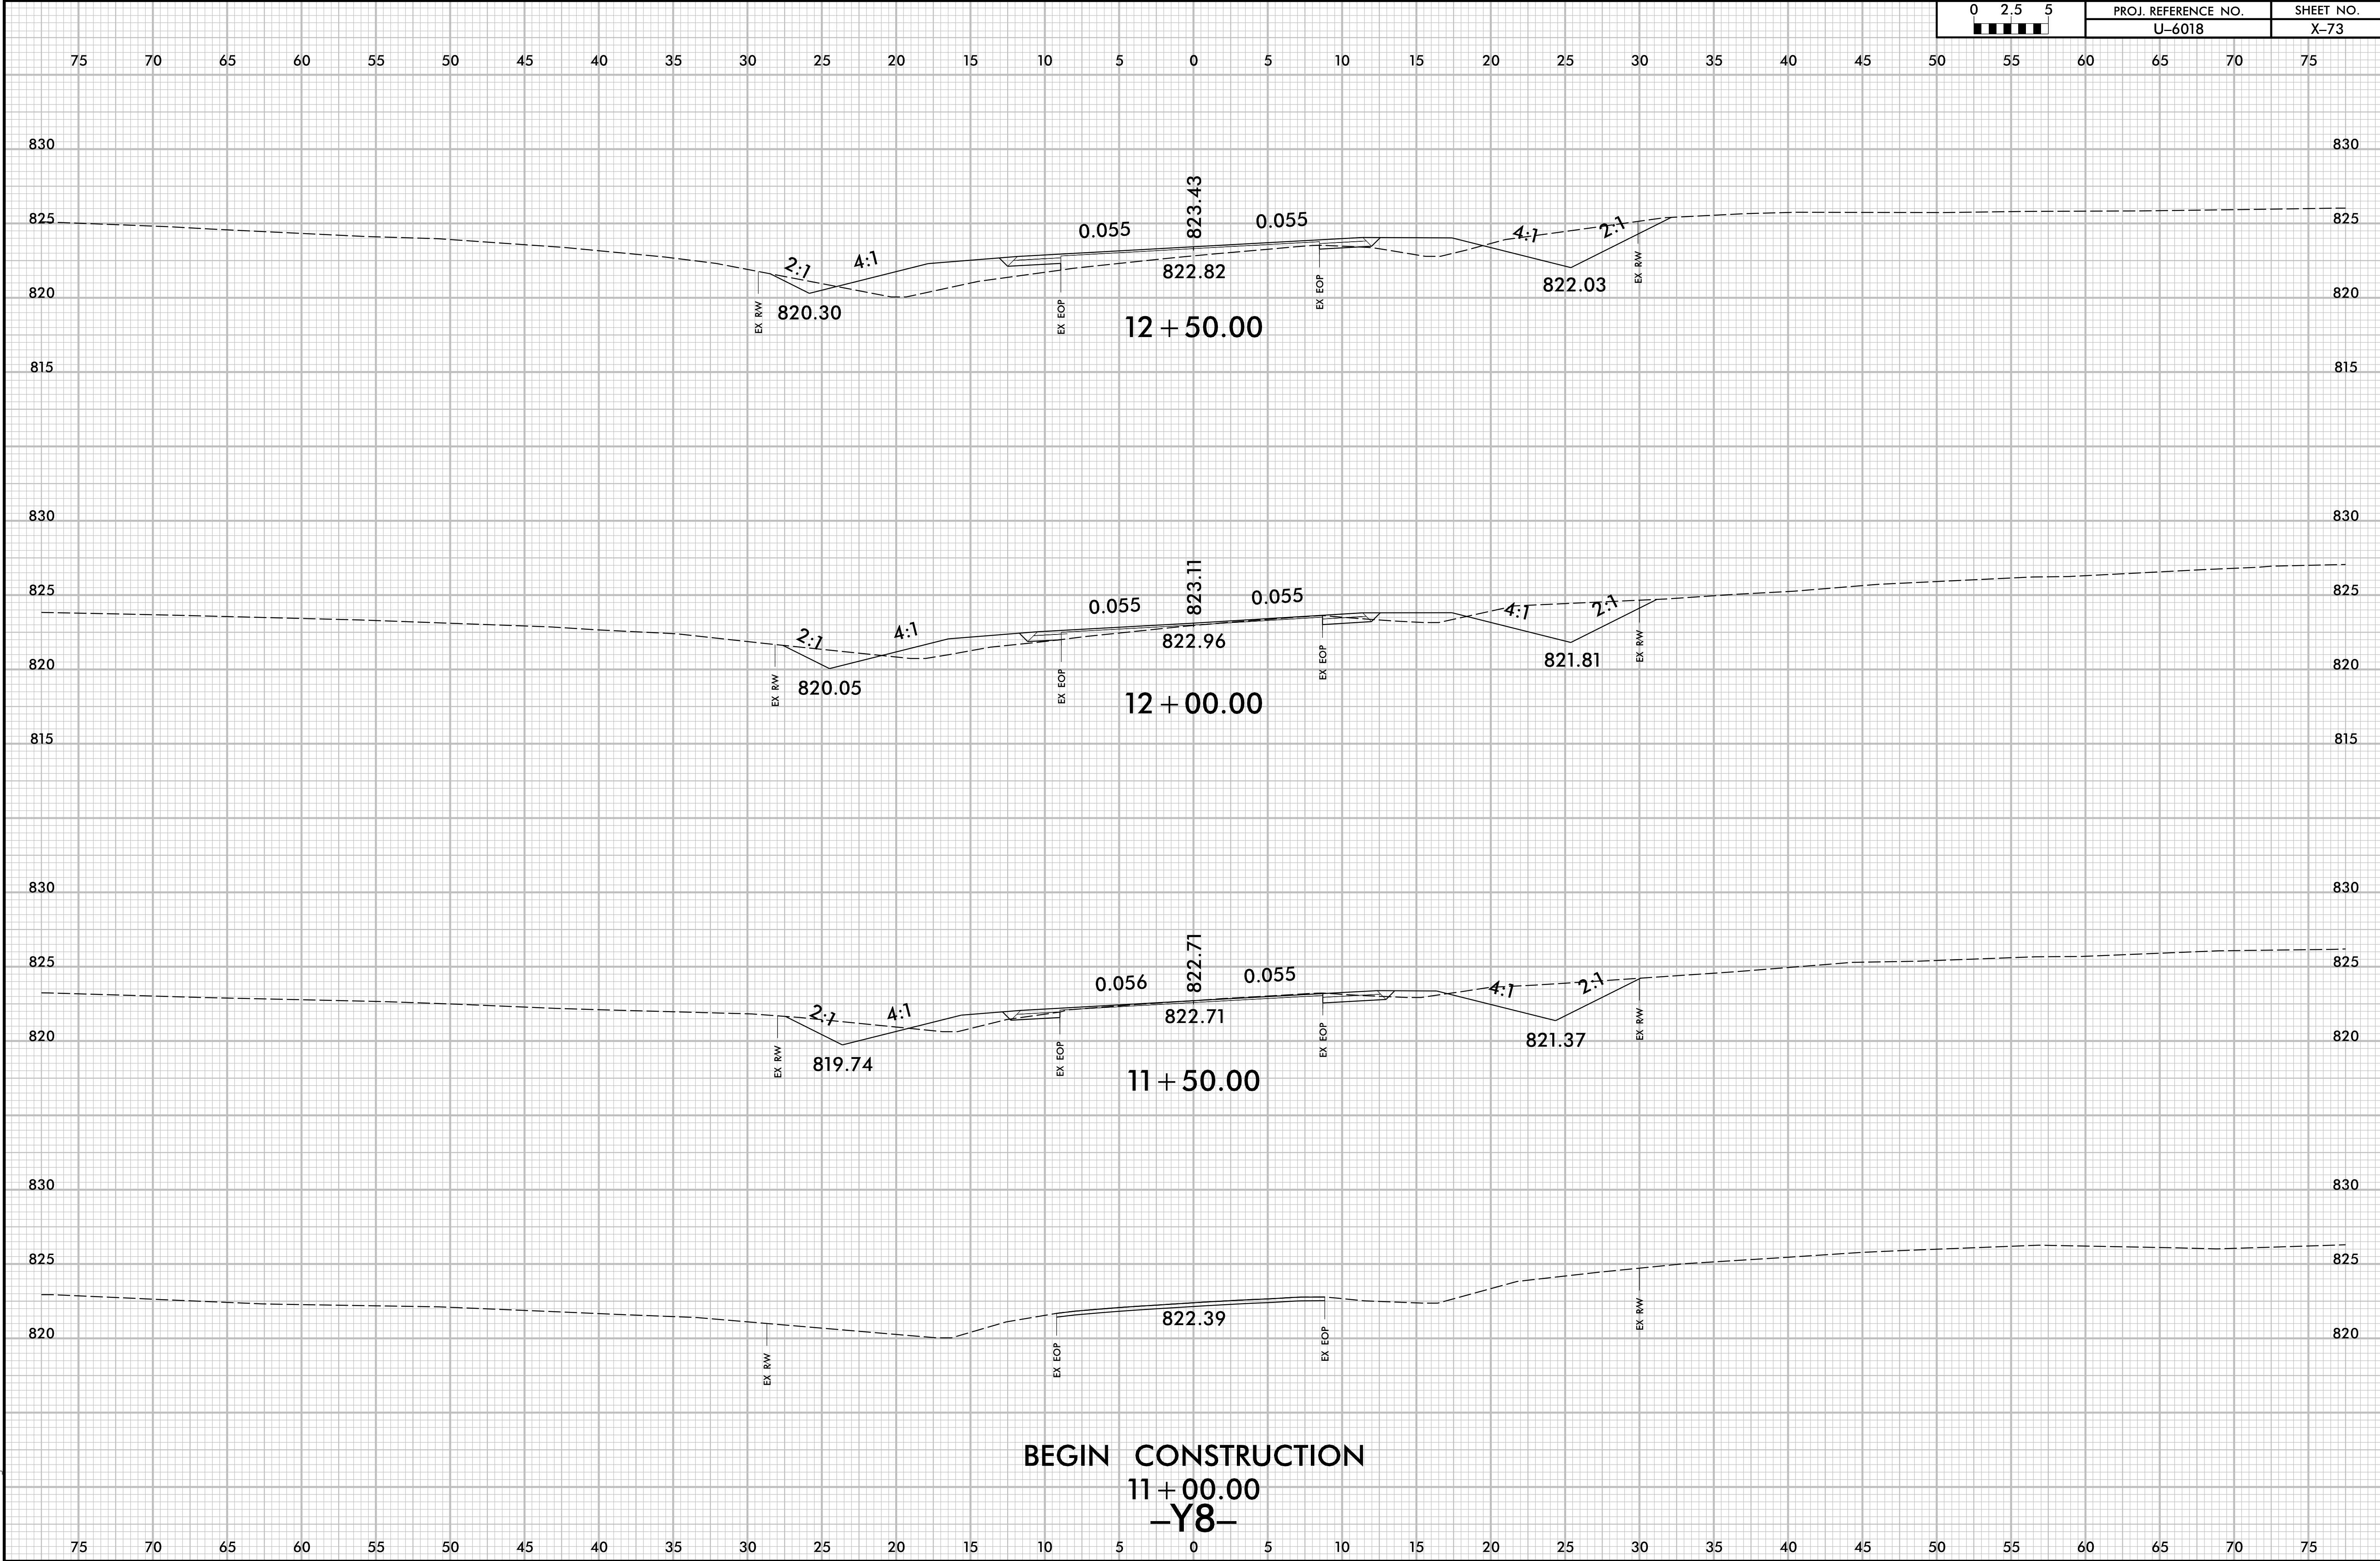


6/23/16

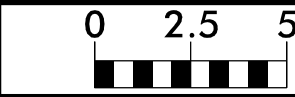


PROJ. REFERENCE NO.
U-6018

SHEET NO.
X-74

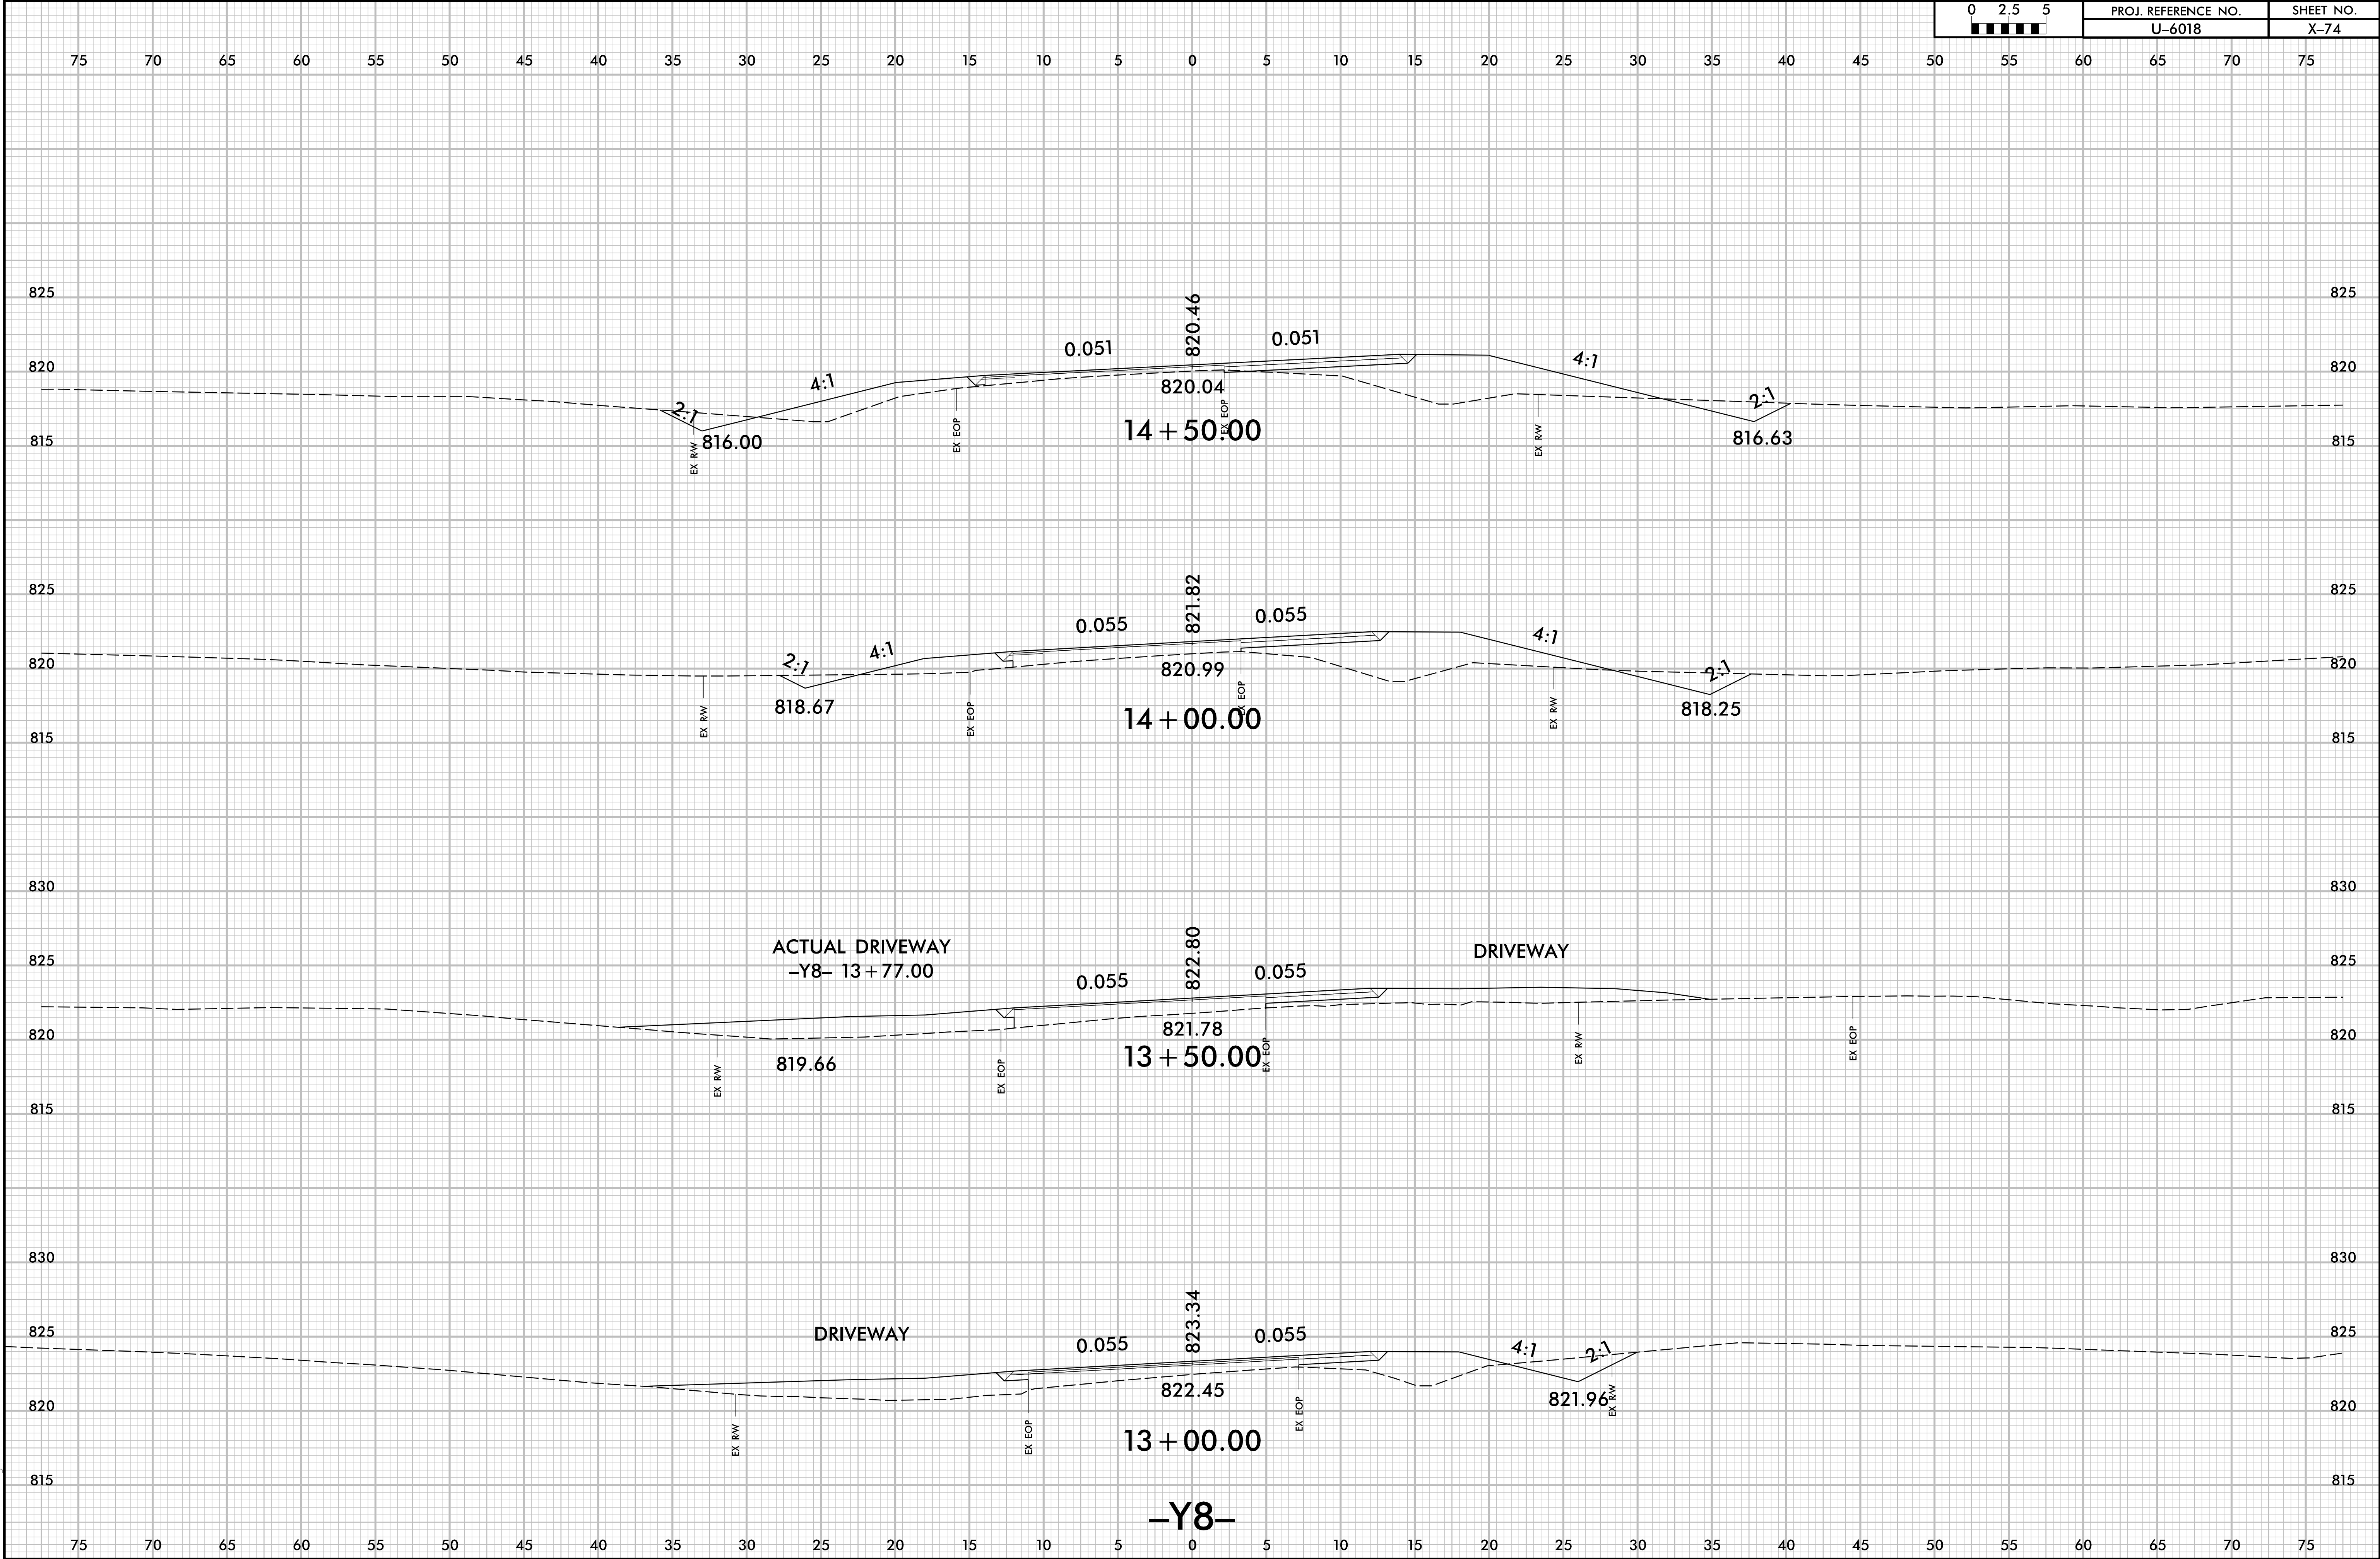


6/23/16

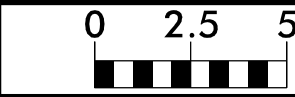


PROJ. REFERENCE NO.
U-6018

SHEET NO.
X-75

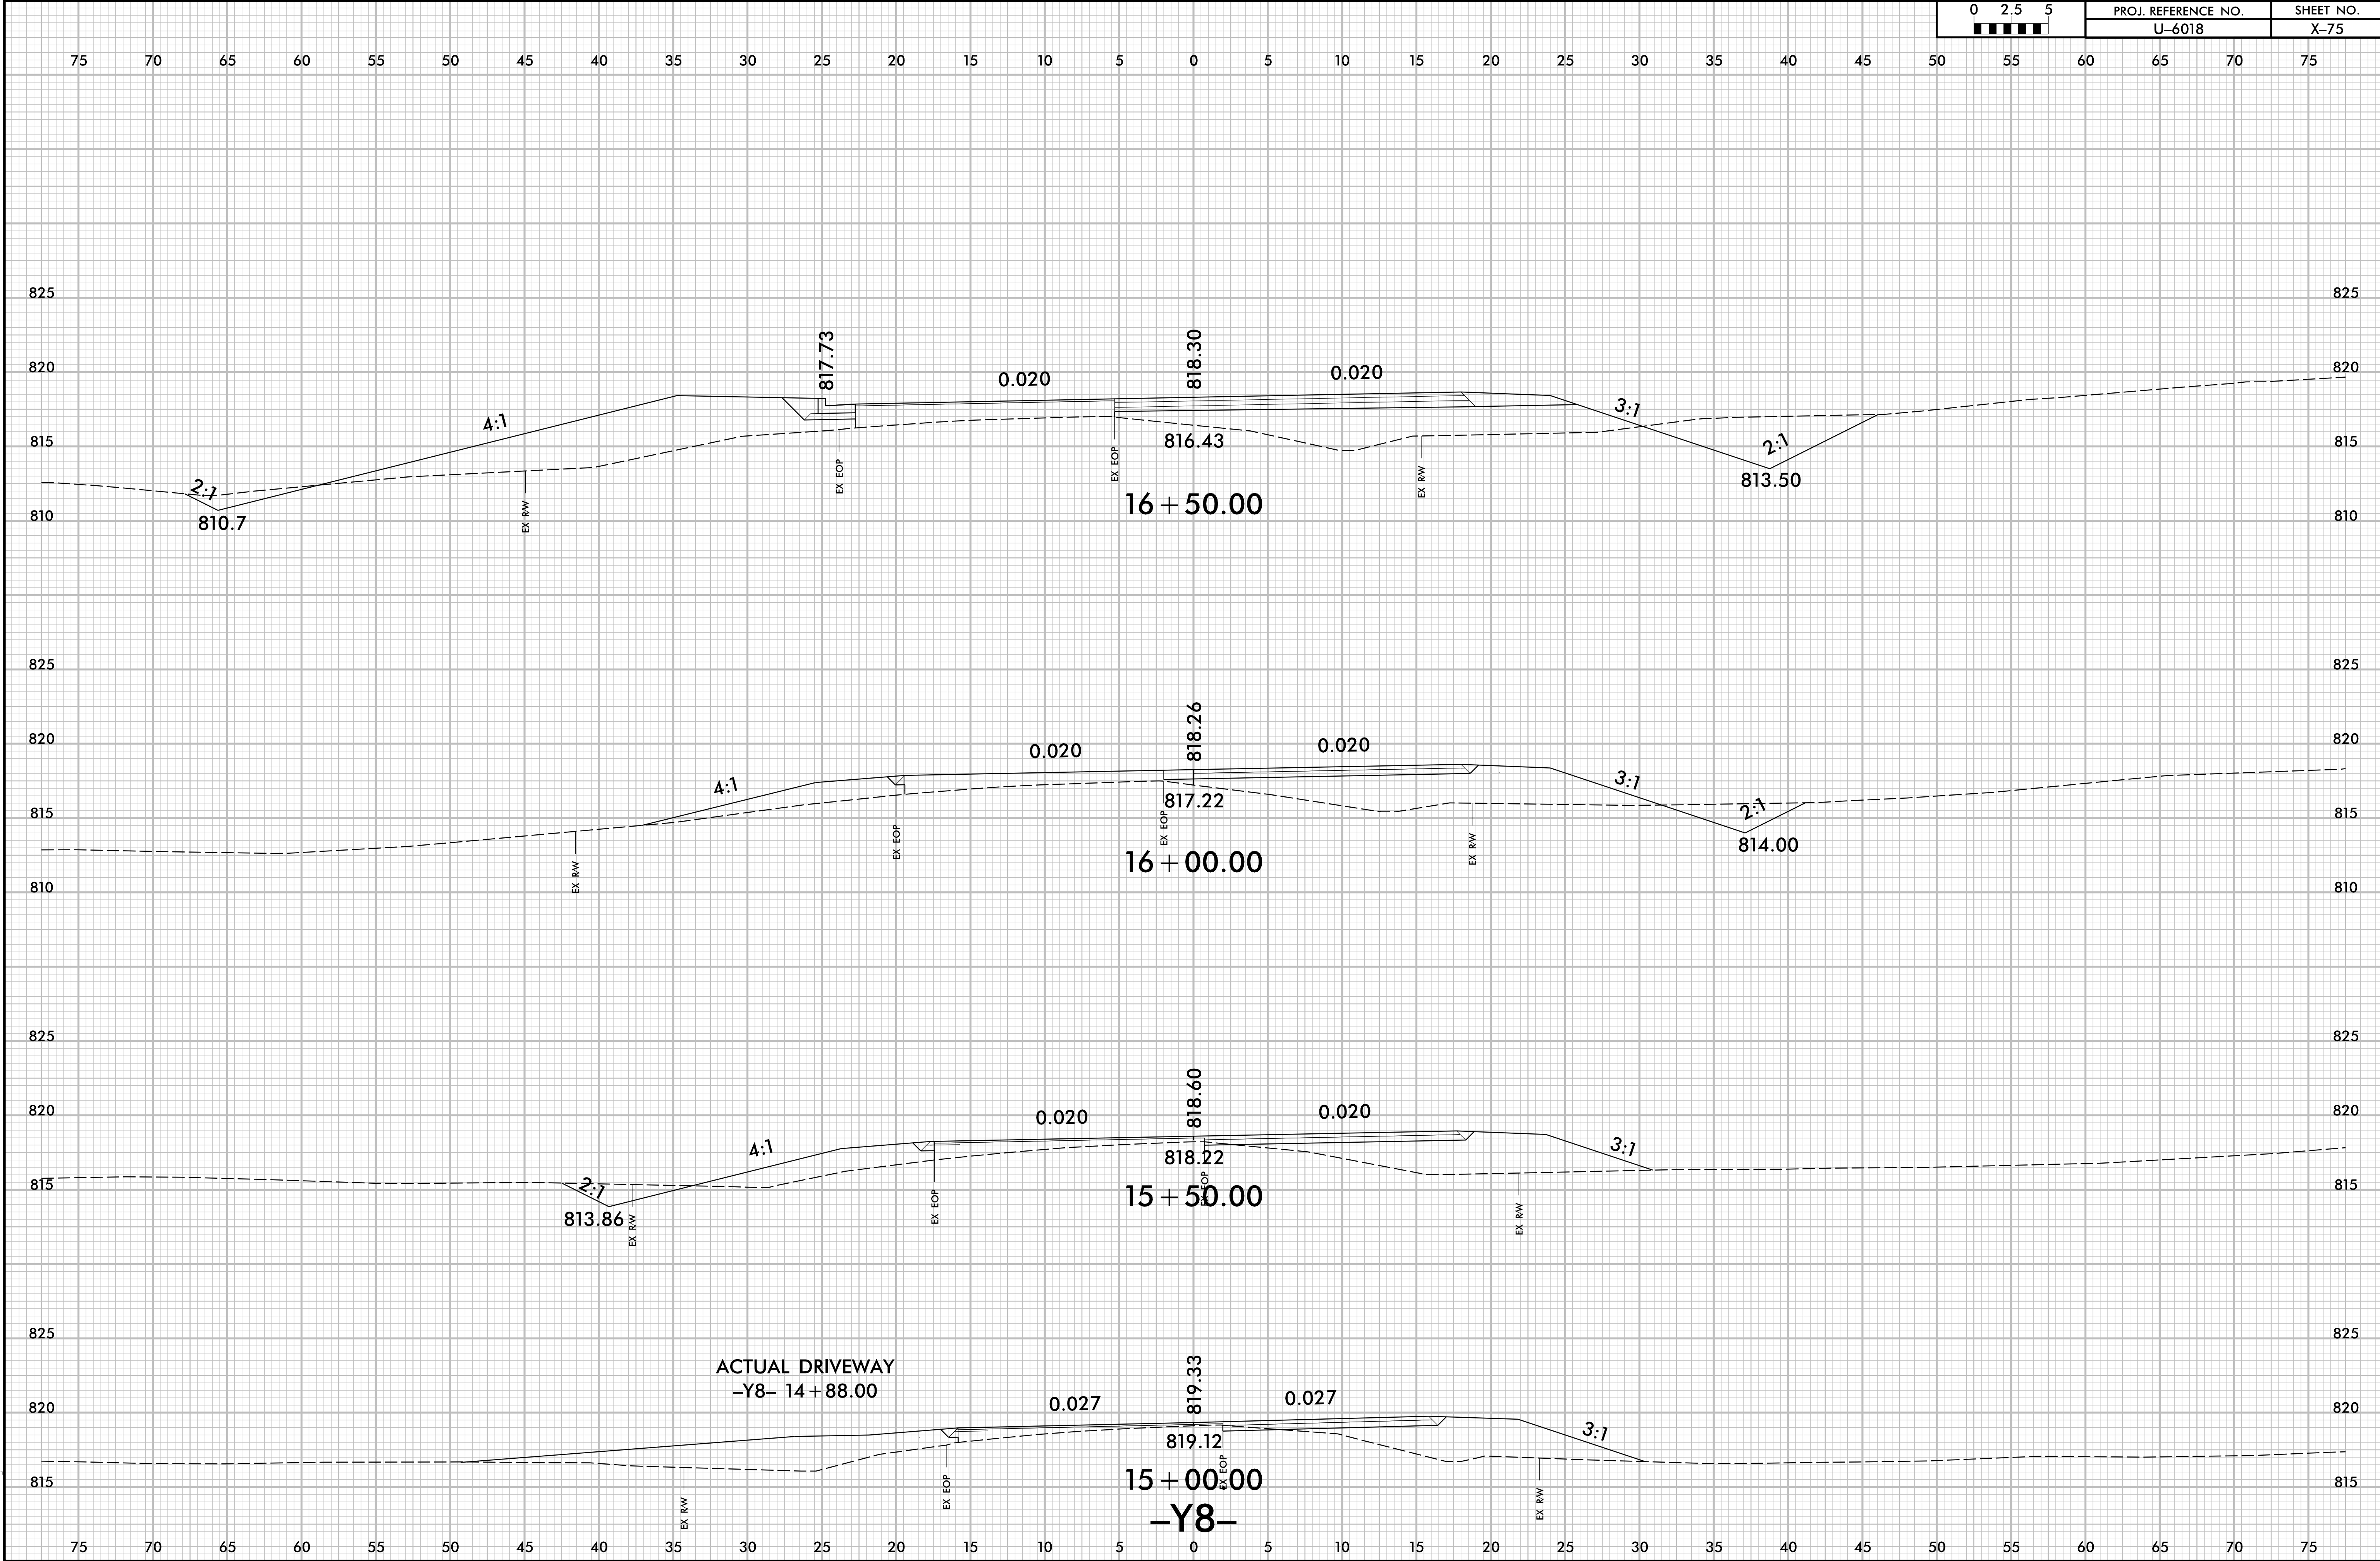



6/23/16

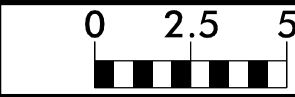

PROJ. REFERENCE NO.
U-6018


SHEET NO.
X-76

75 70 65 60 55 50 45 40 35 30 25 20 15 10 5 0 5 10 15 20 25 30 35 40 45 50 55 60 65 70 75

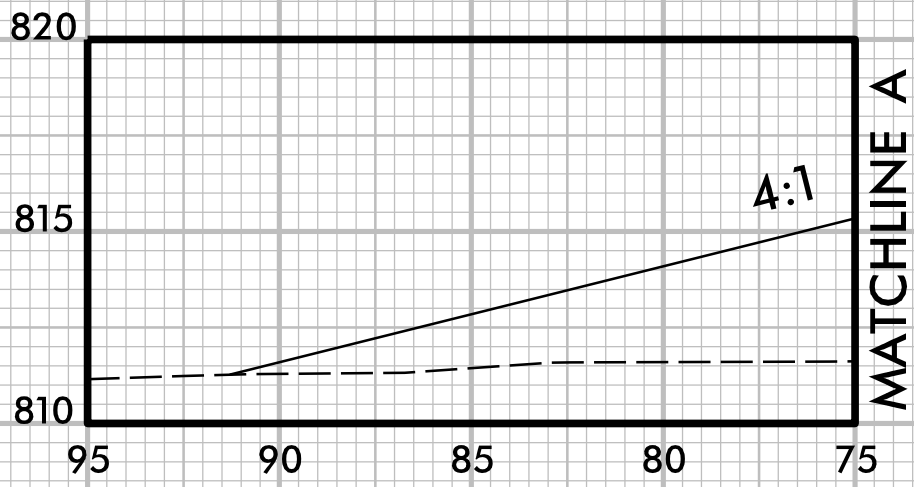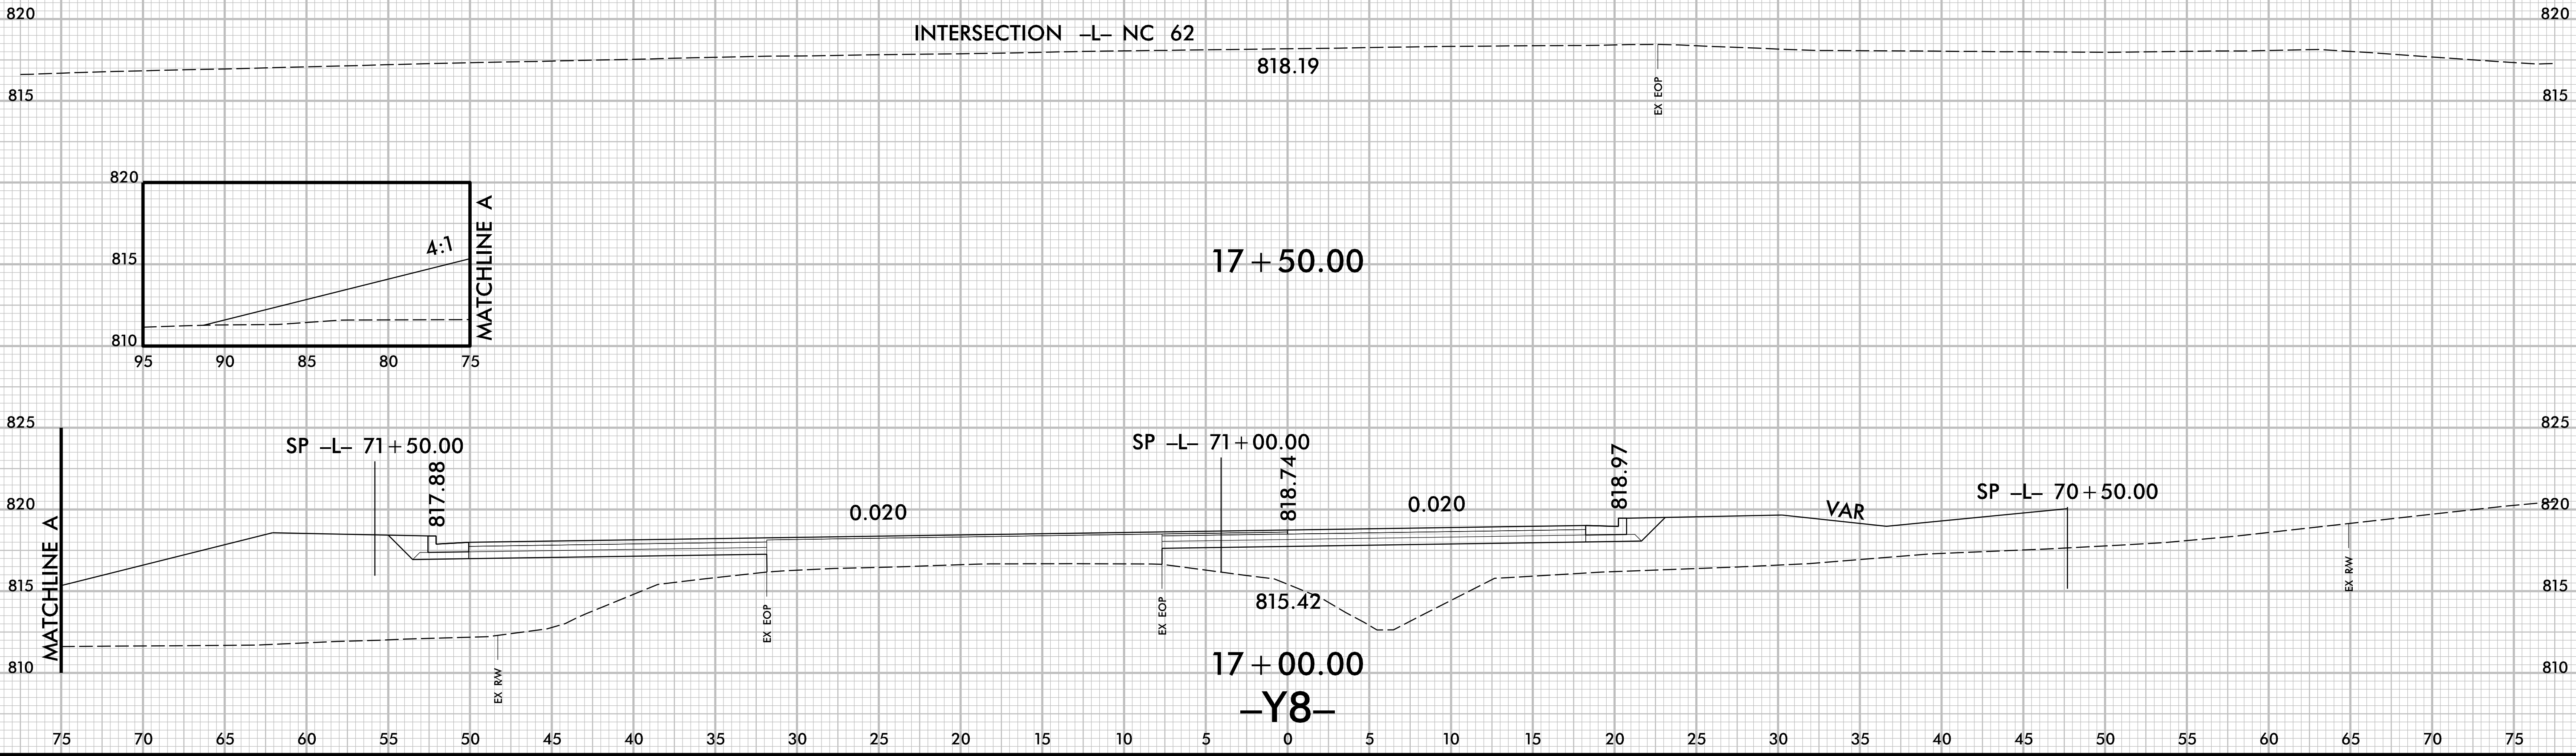

2/13/2025
T:\XSC\U6018_Rdy_Y8_xpl.dgn
User: mtrnsd

6/23/16

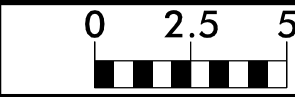

PROJ. REFERENCE NO.
U-6018

SHEET NO.
X-77

75

70

65

60

55

50

45

40

35

30

25

20

15

10

5

0

5

10

15

20

25

30

35

40

45

50

55

60

65

70

75

825

820

815

810

805

800

825

820

815

810

805

800

2:1

816.07

0.043

817.05

0.043

818.09

4:1

812.68

11 + 00.00

825

820

815

810

825

820

815

810

SP -L- 71 + 00.00

0.028

818.59

0.028

SP -L- 70 + 50.00

SP -L- 70 + 00.00

814.75

10 + 50.00

825

820

815

825

820

815

INTERSECTION -L- NC 62

818.38

10 + 00.00

-Y9-

75

70

65

60

55

50

45

40

35

30

25

20

15

10

5

0

5

10

15

20

25

30

35

40

45

50

55


60

65

70


75

6/23/16

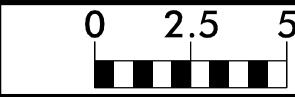


PROJ. REFERENCE NO.
U-6018

SHEET NO.
X-78

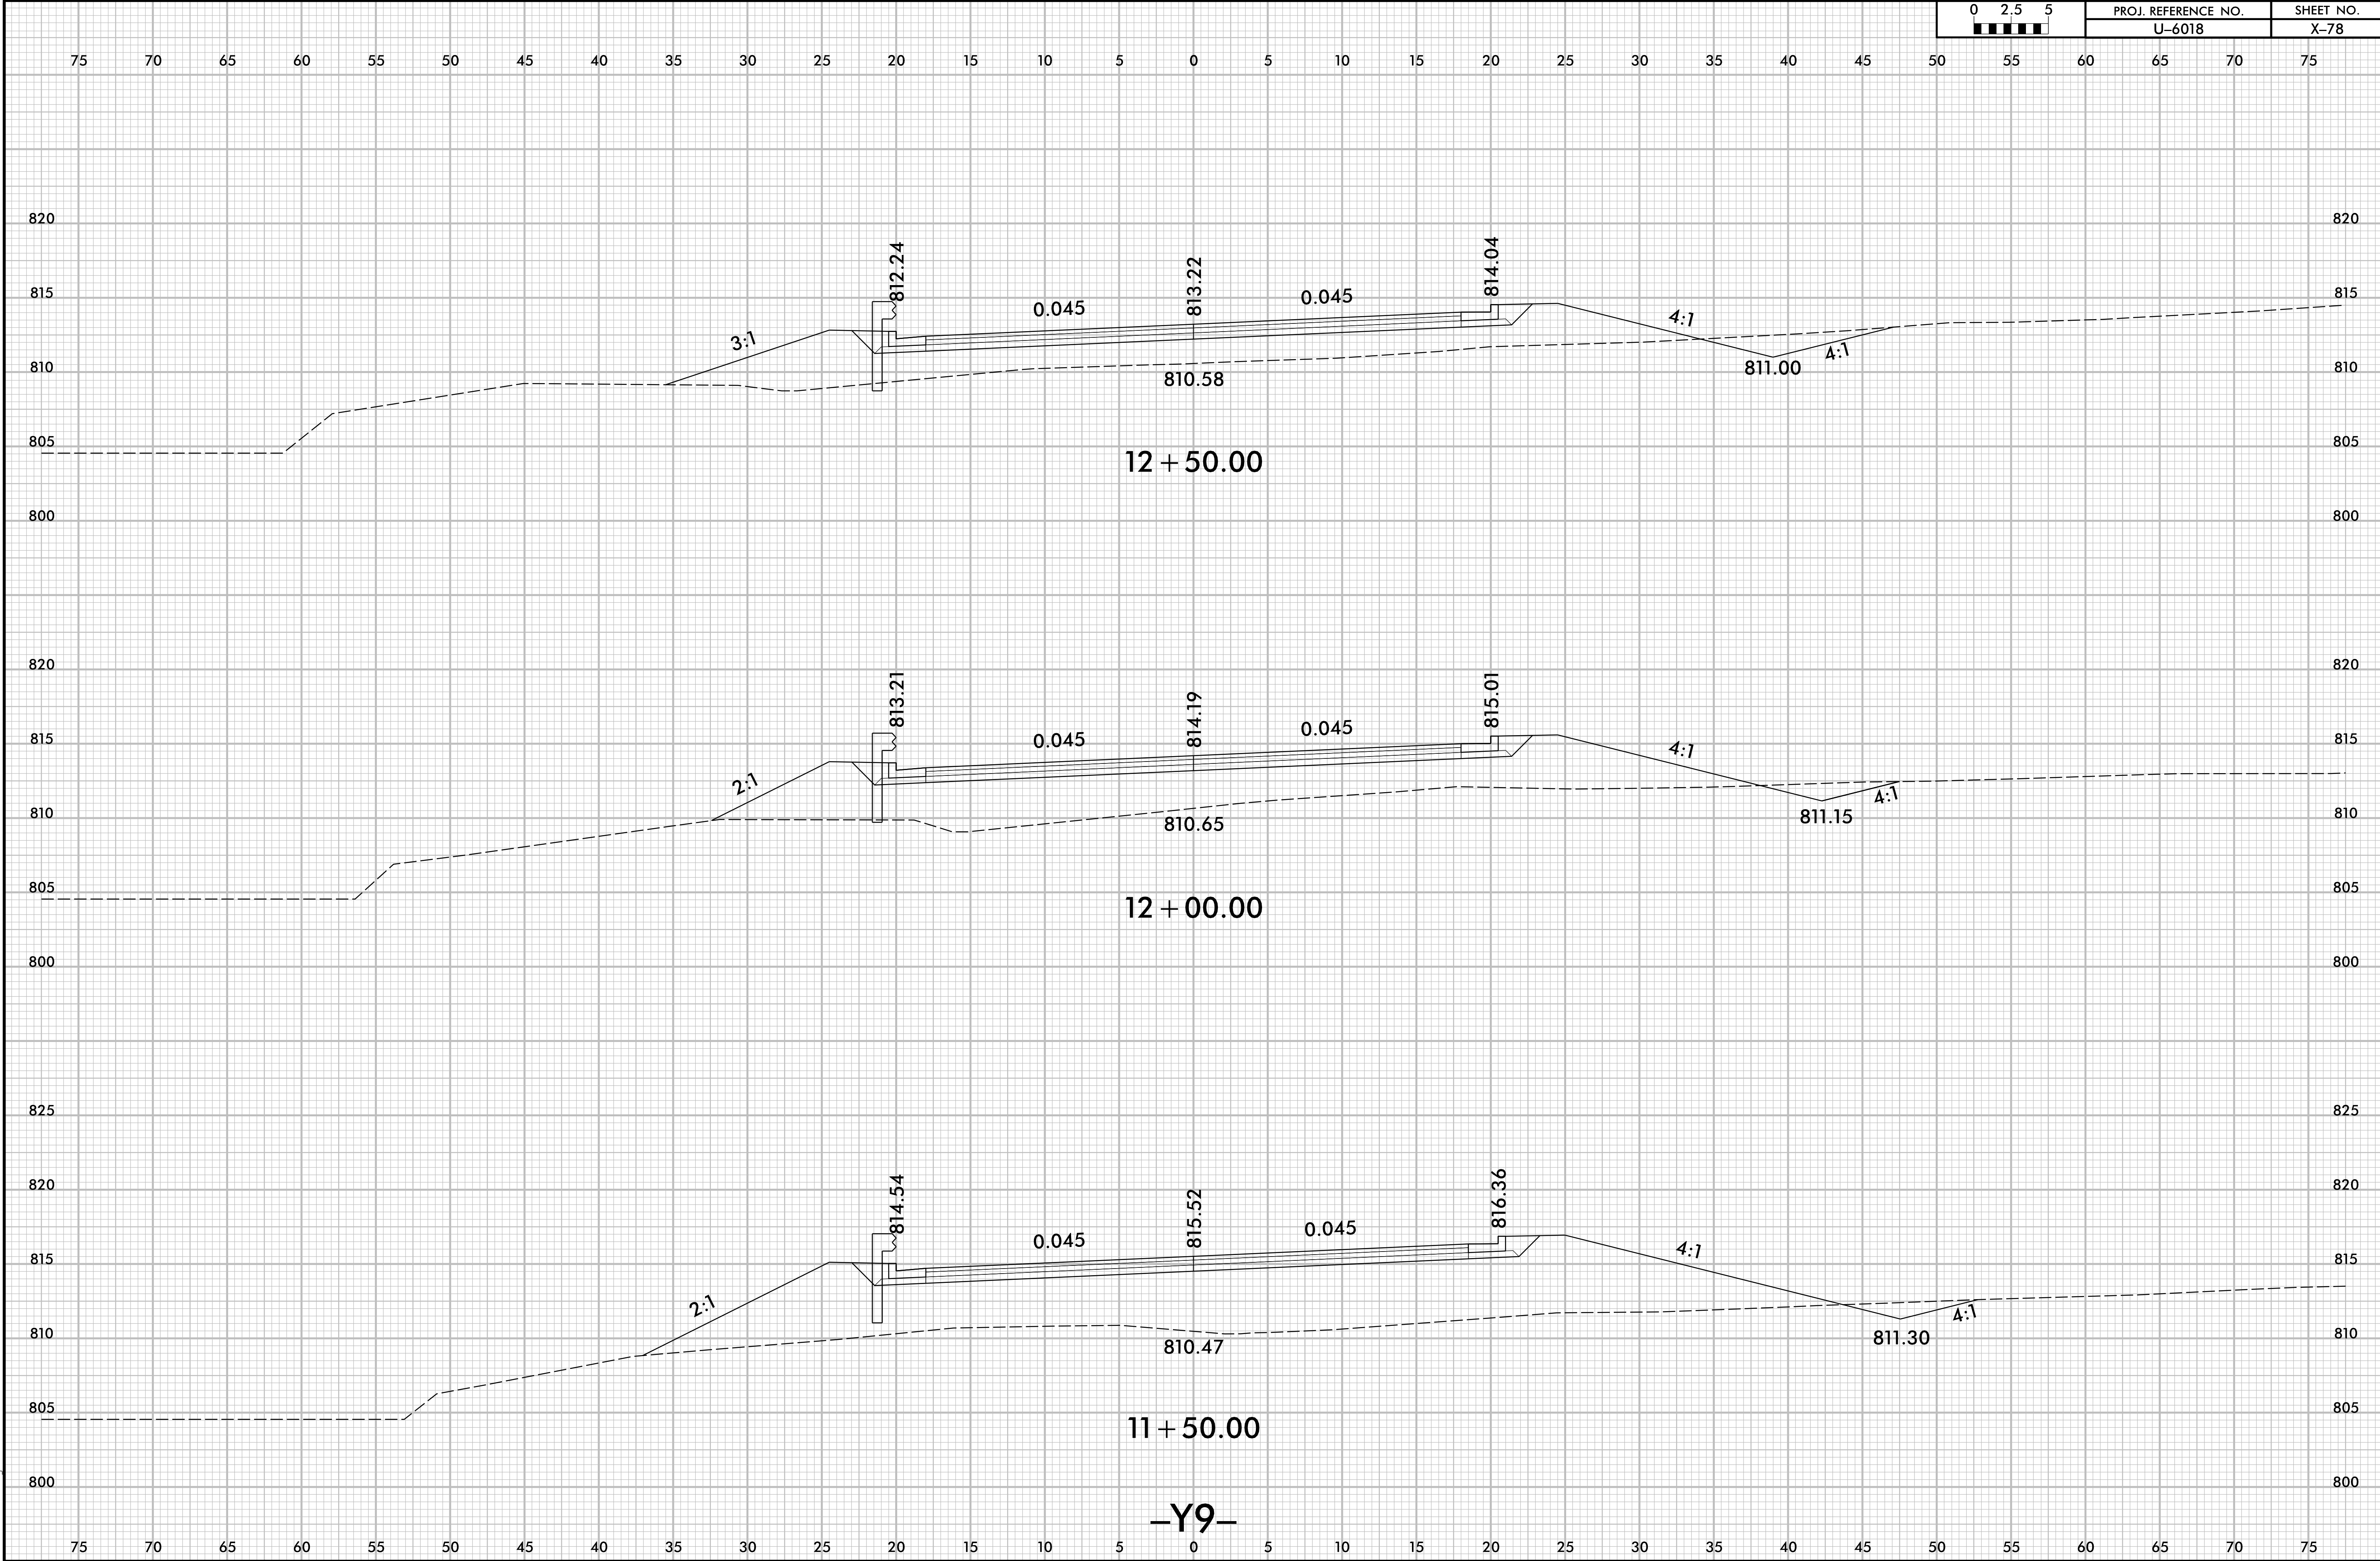


2/13/2025
I:\XSC\U6018_Rdy_Y9_xpl.dgn
User: mtrusea

6/23/16

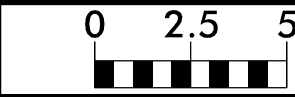

PROJ. REFERENCE NO.
U-6018


SHEET NO.
X-79

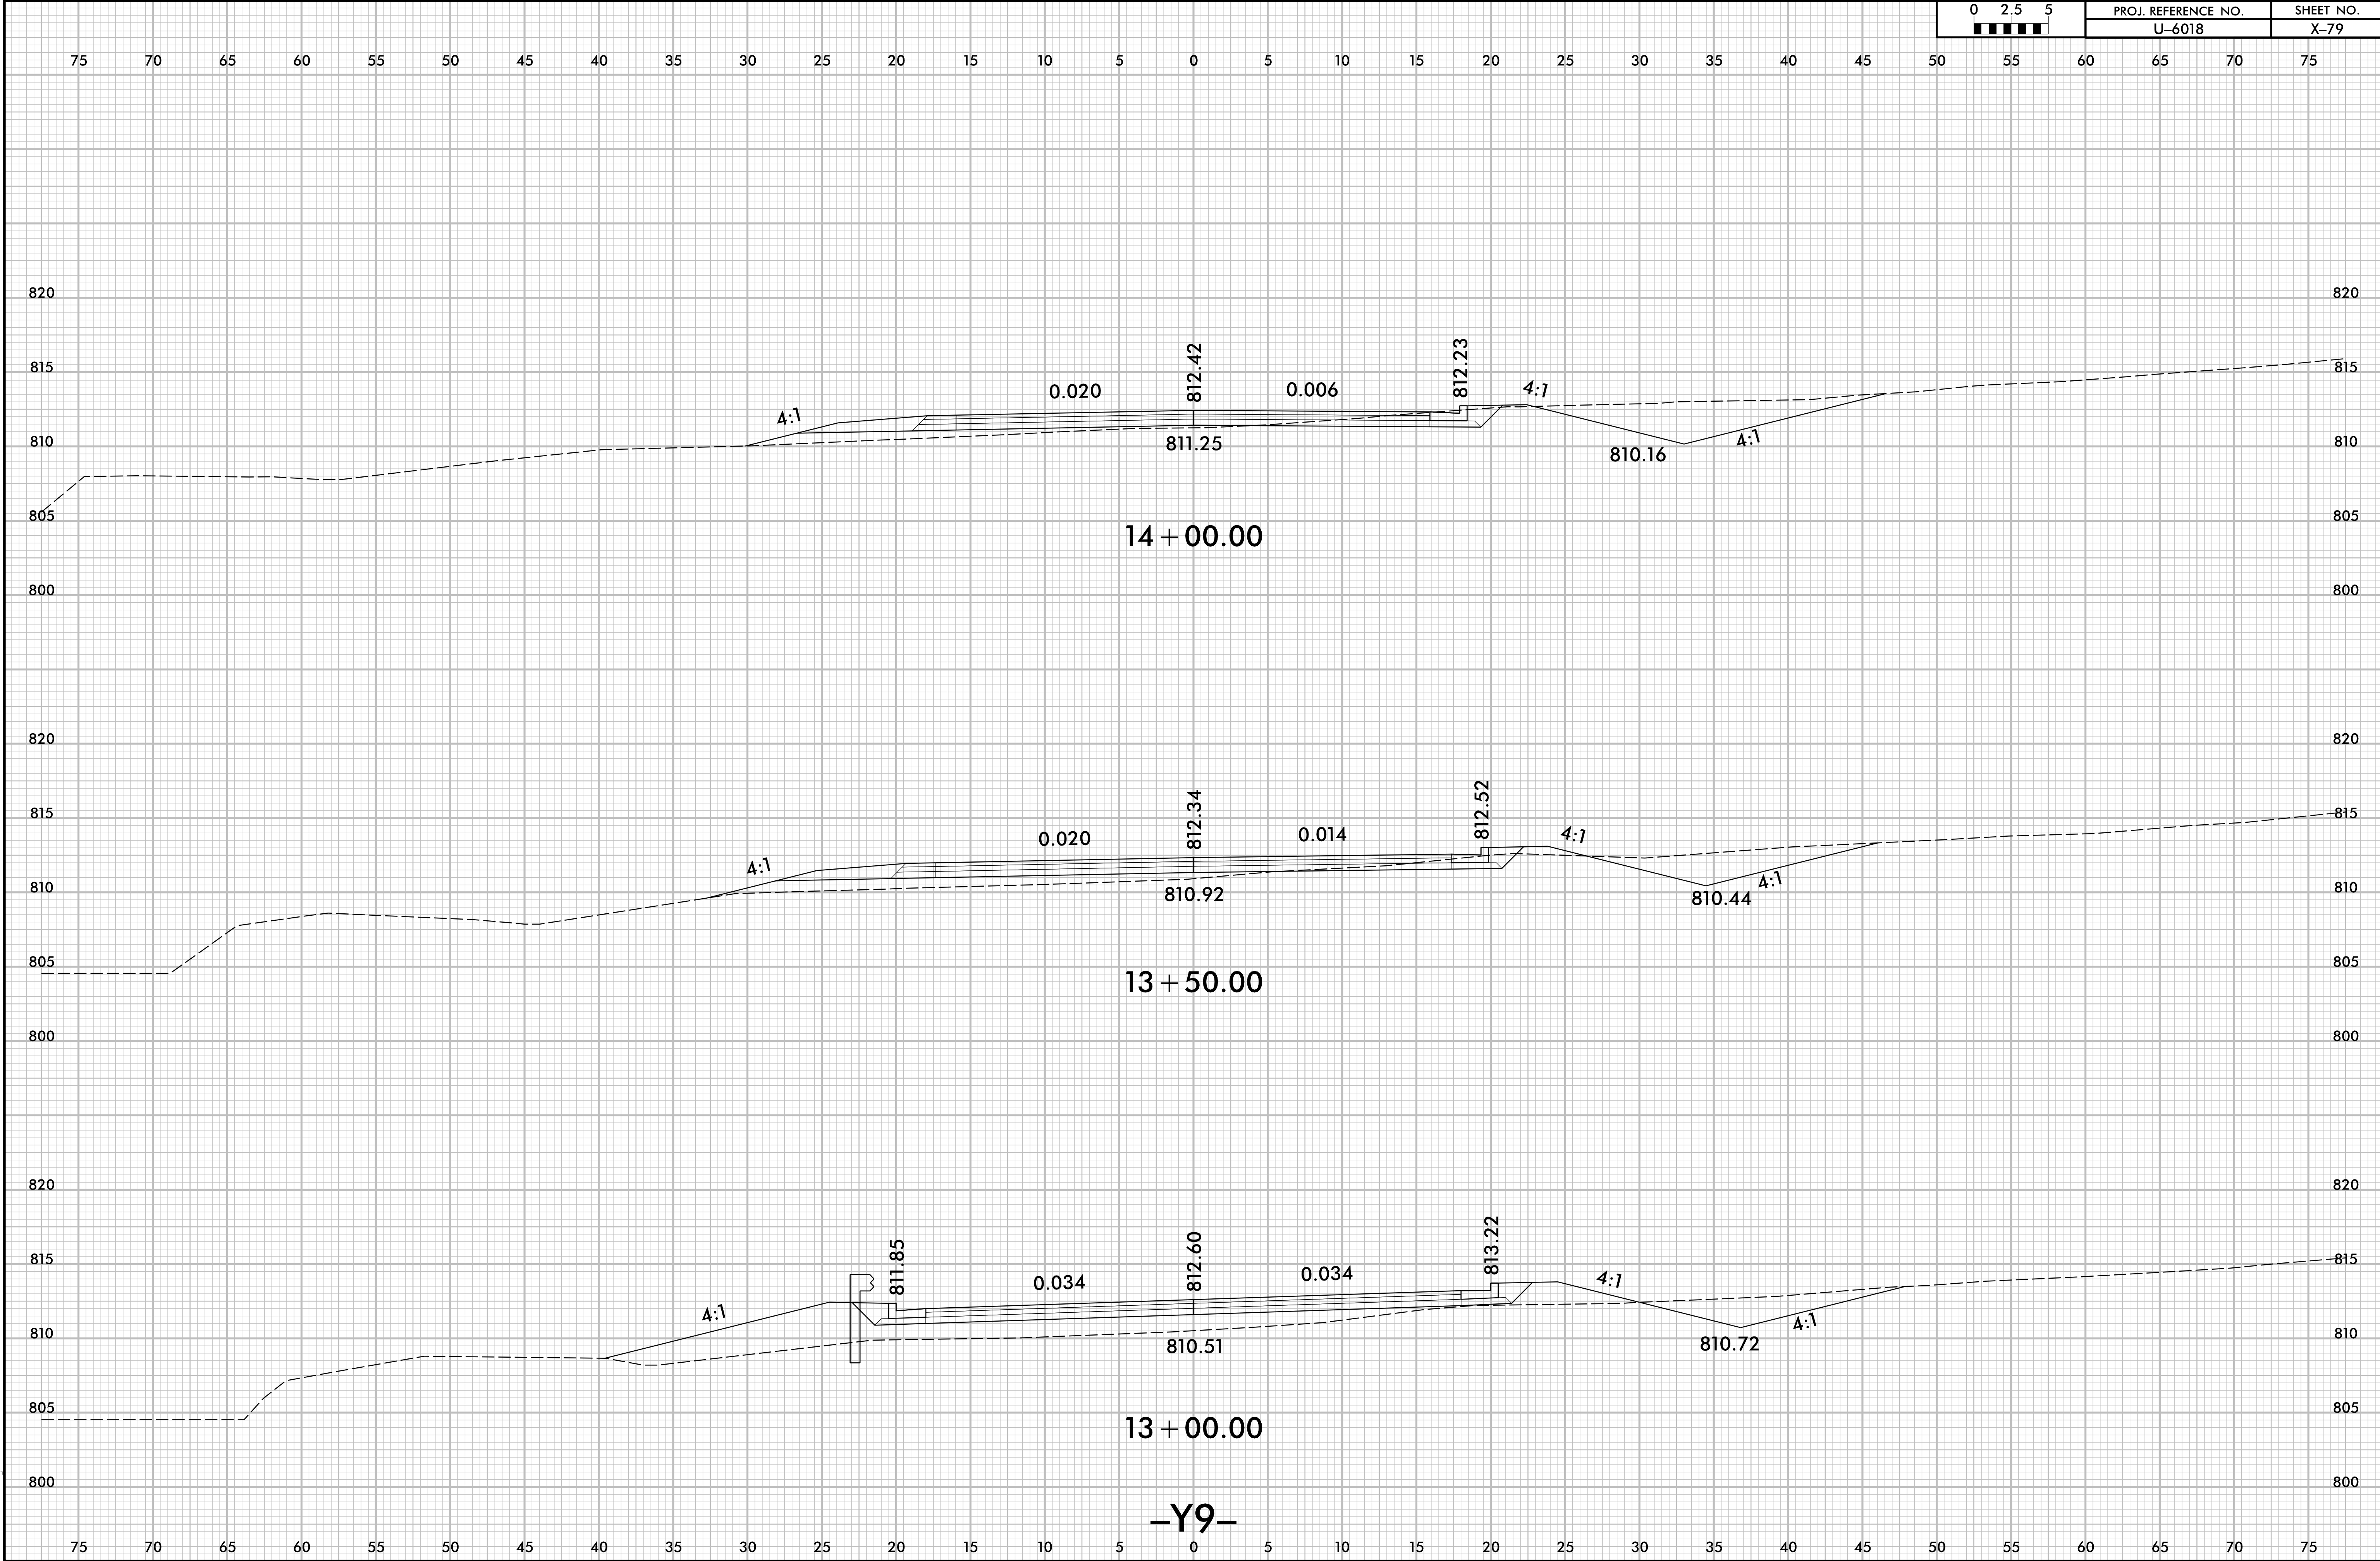


2/13/2025
I:\XSC\U6018_Rdy_Y9_xpl.dgn
User: mtrusek


-Y9-

6/23/16

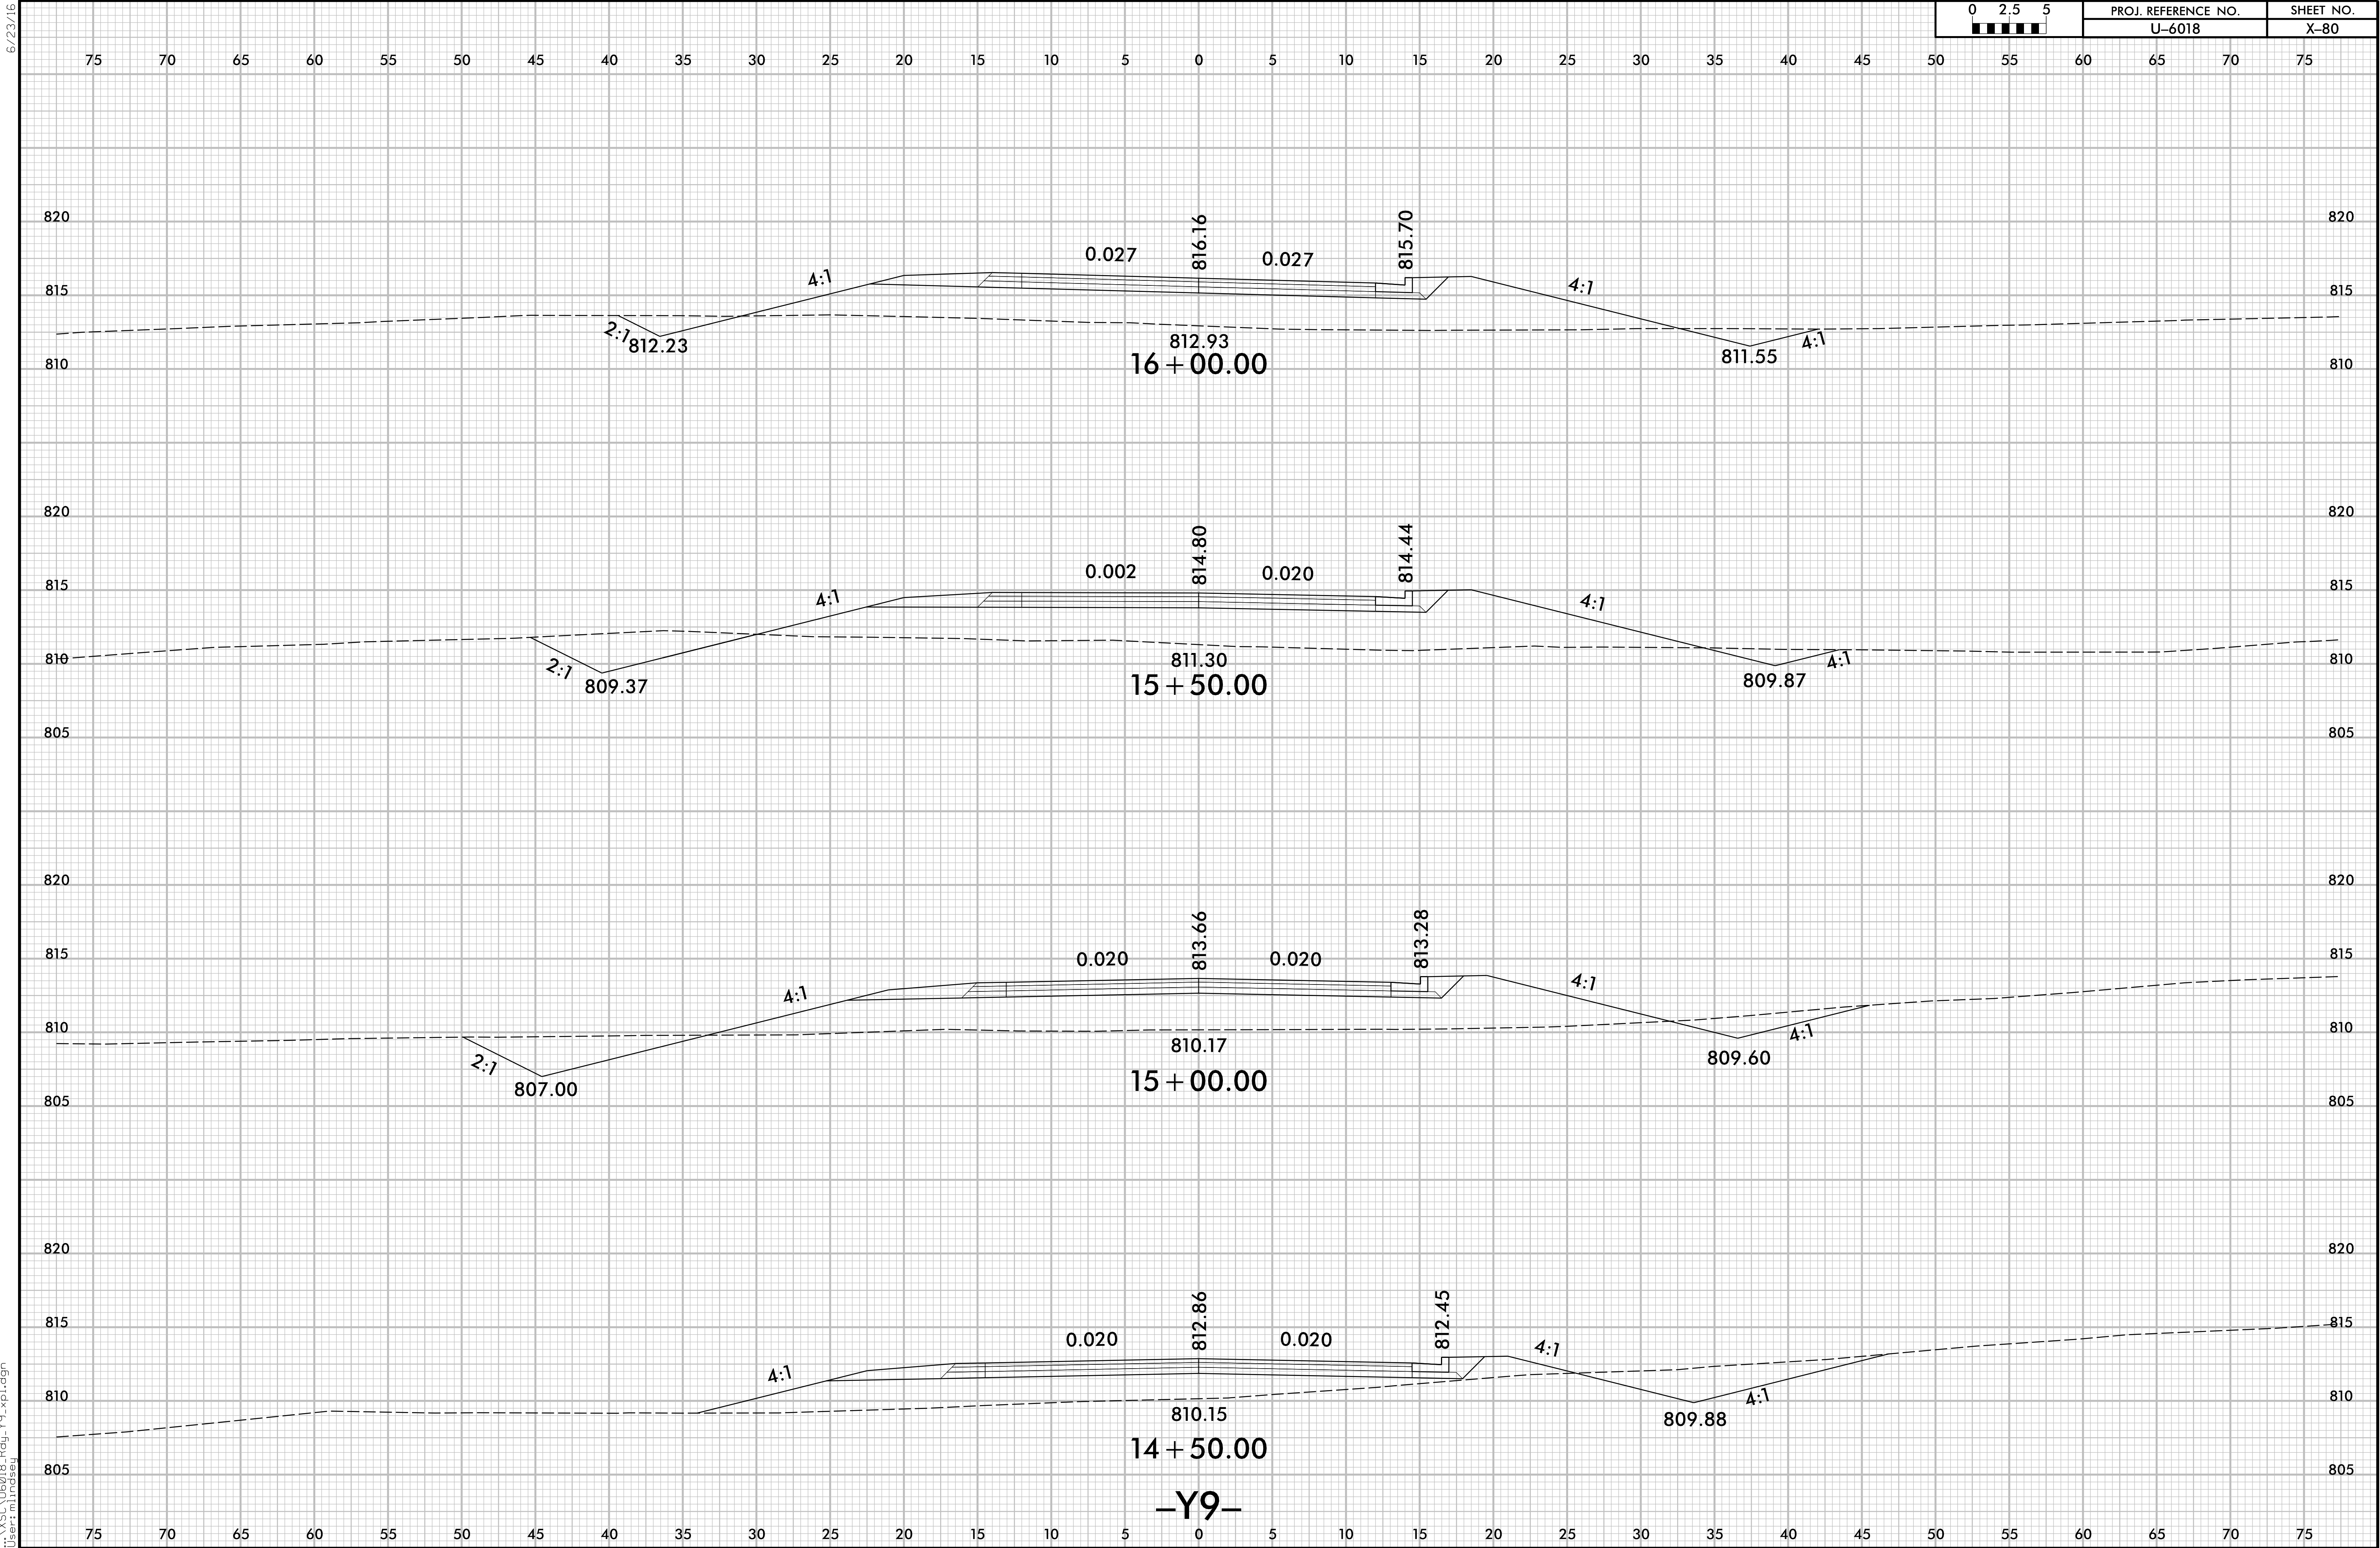

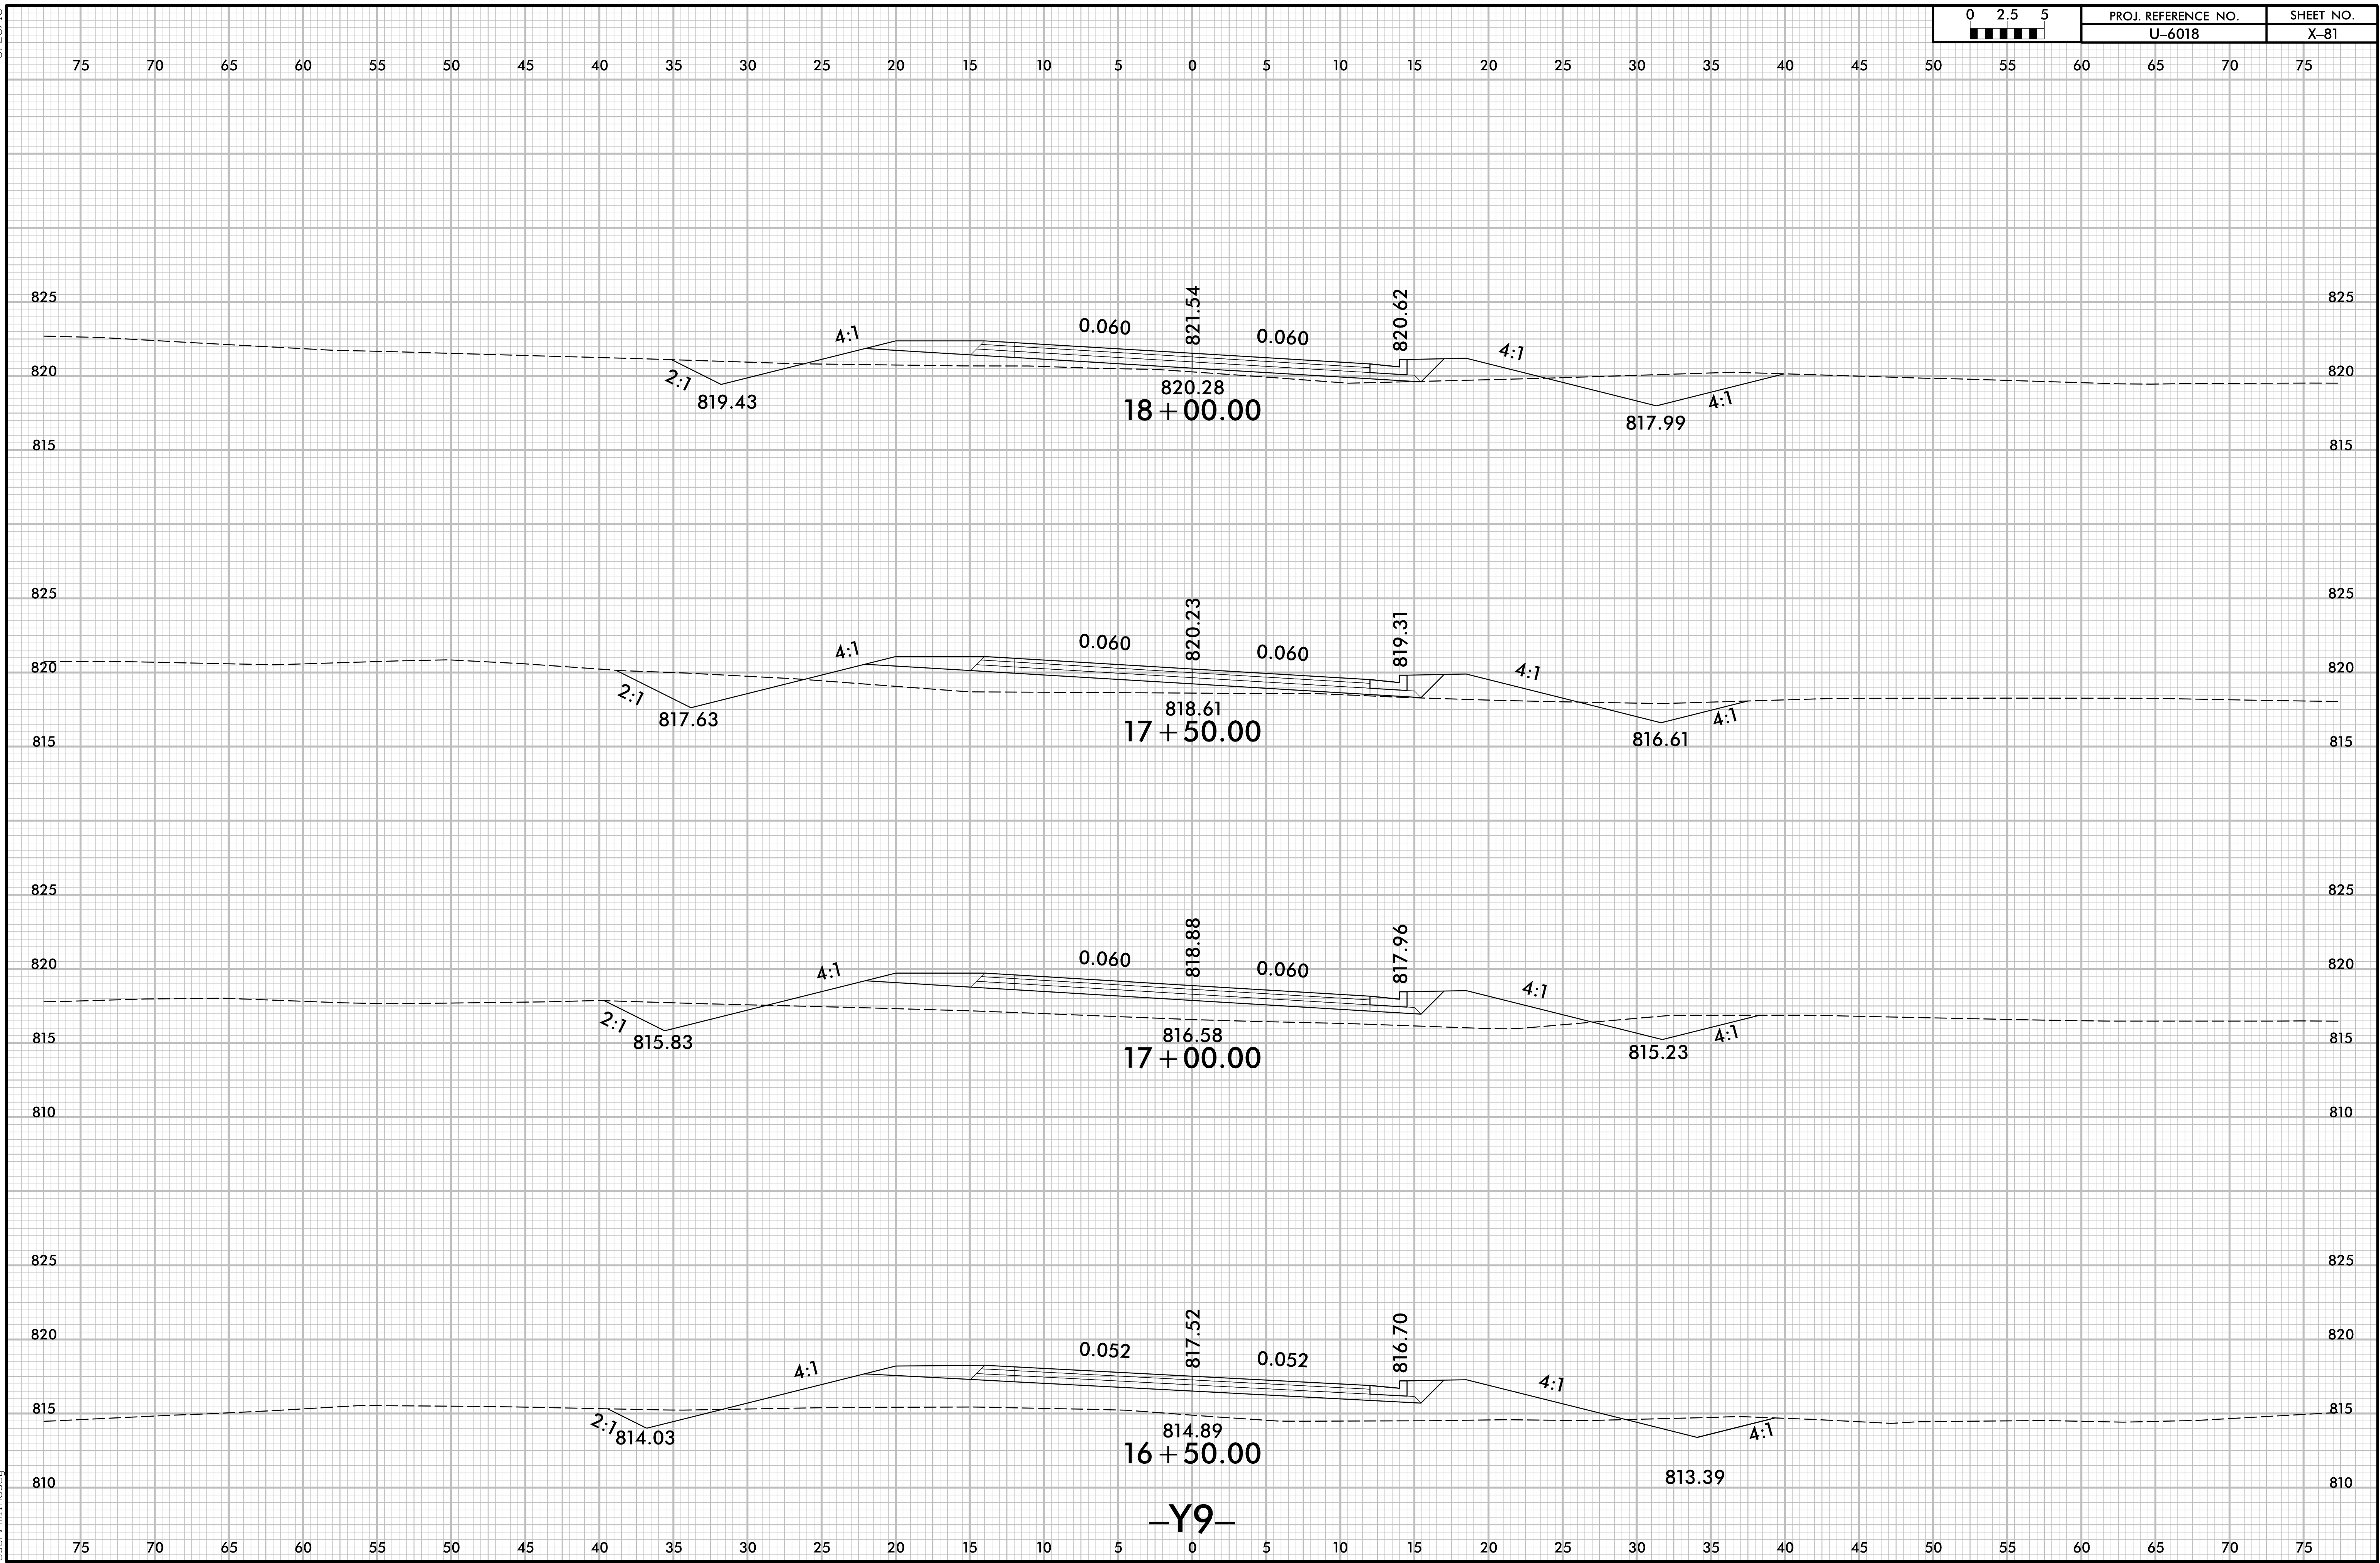


6/23/16

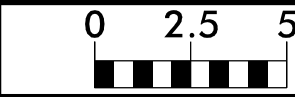


PROJ. REFERENCE NO.
U-6018

SHEET NO.
X-82

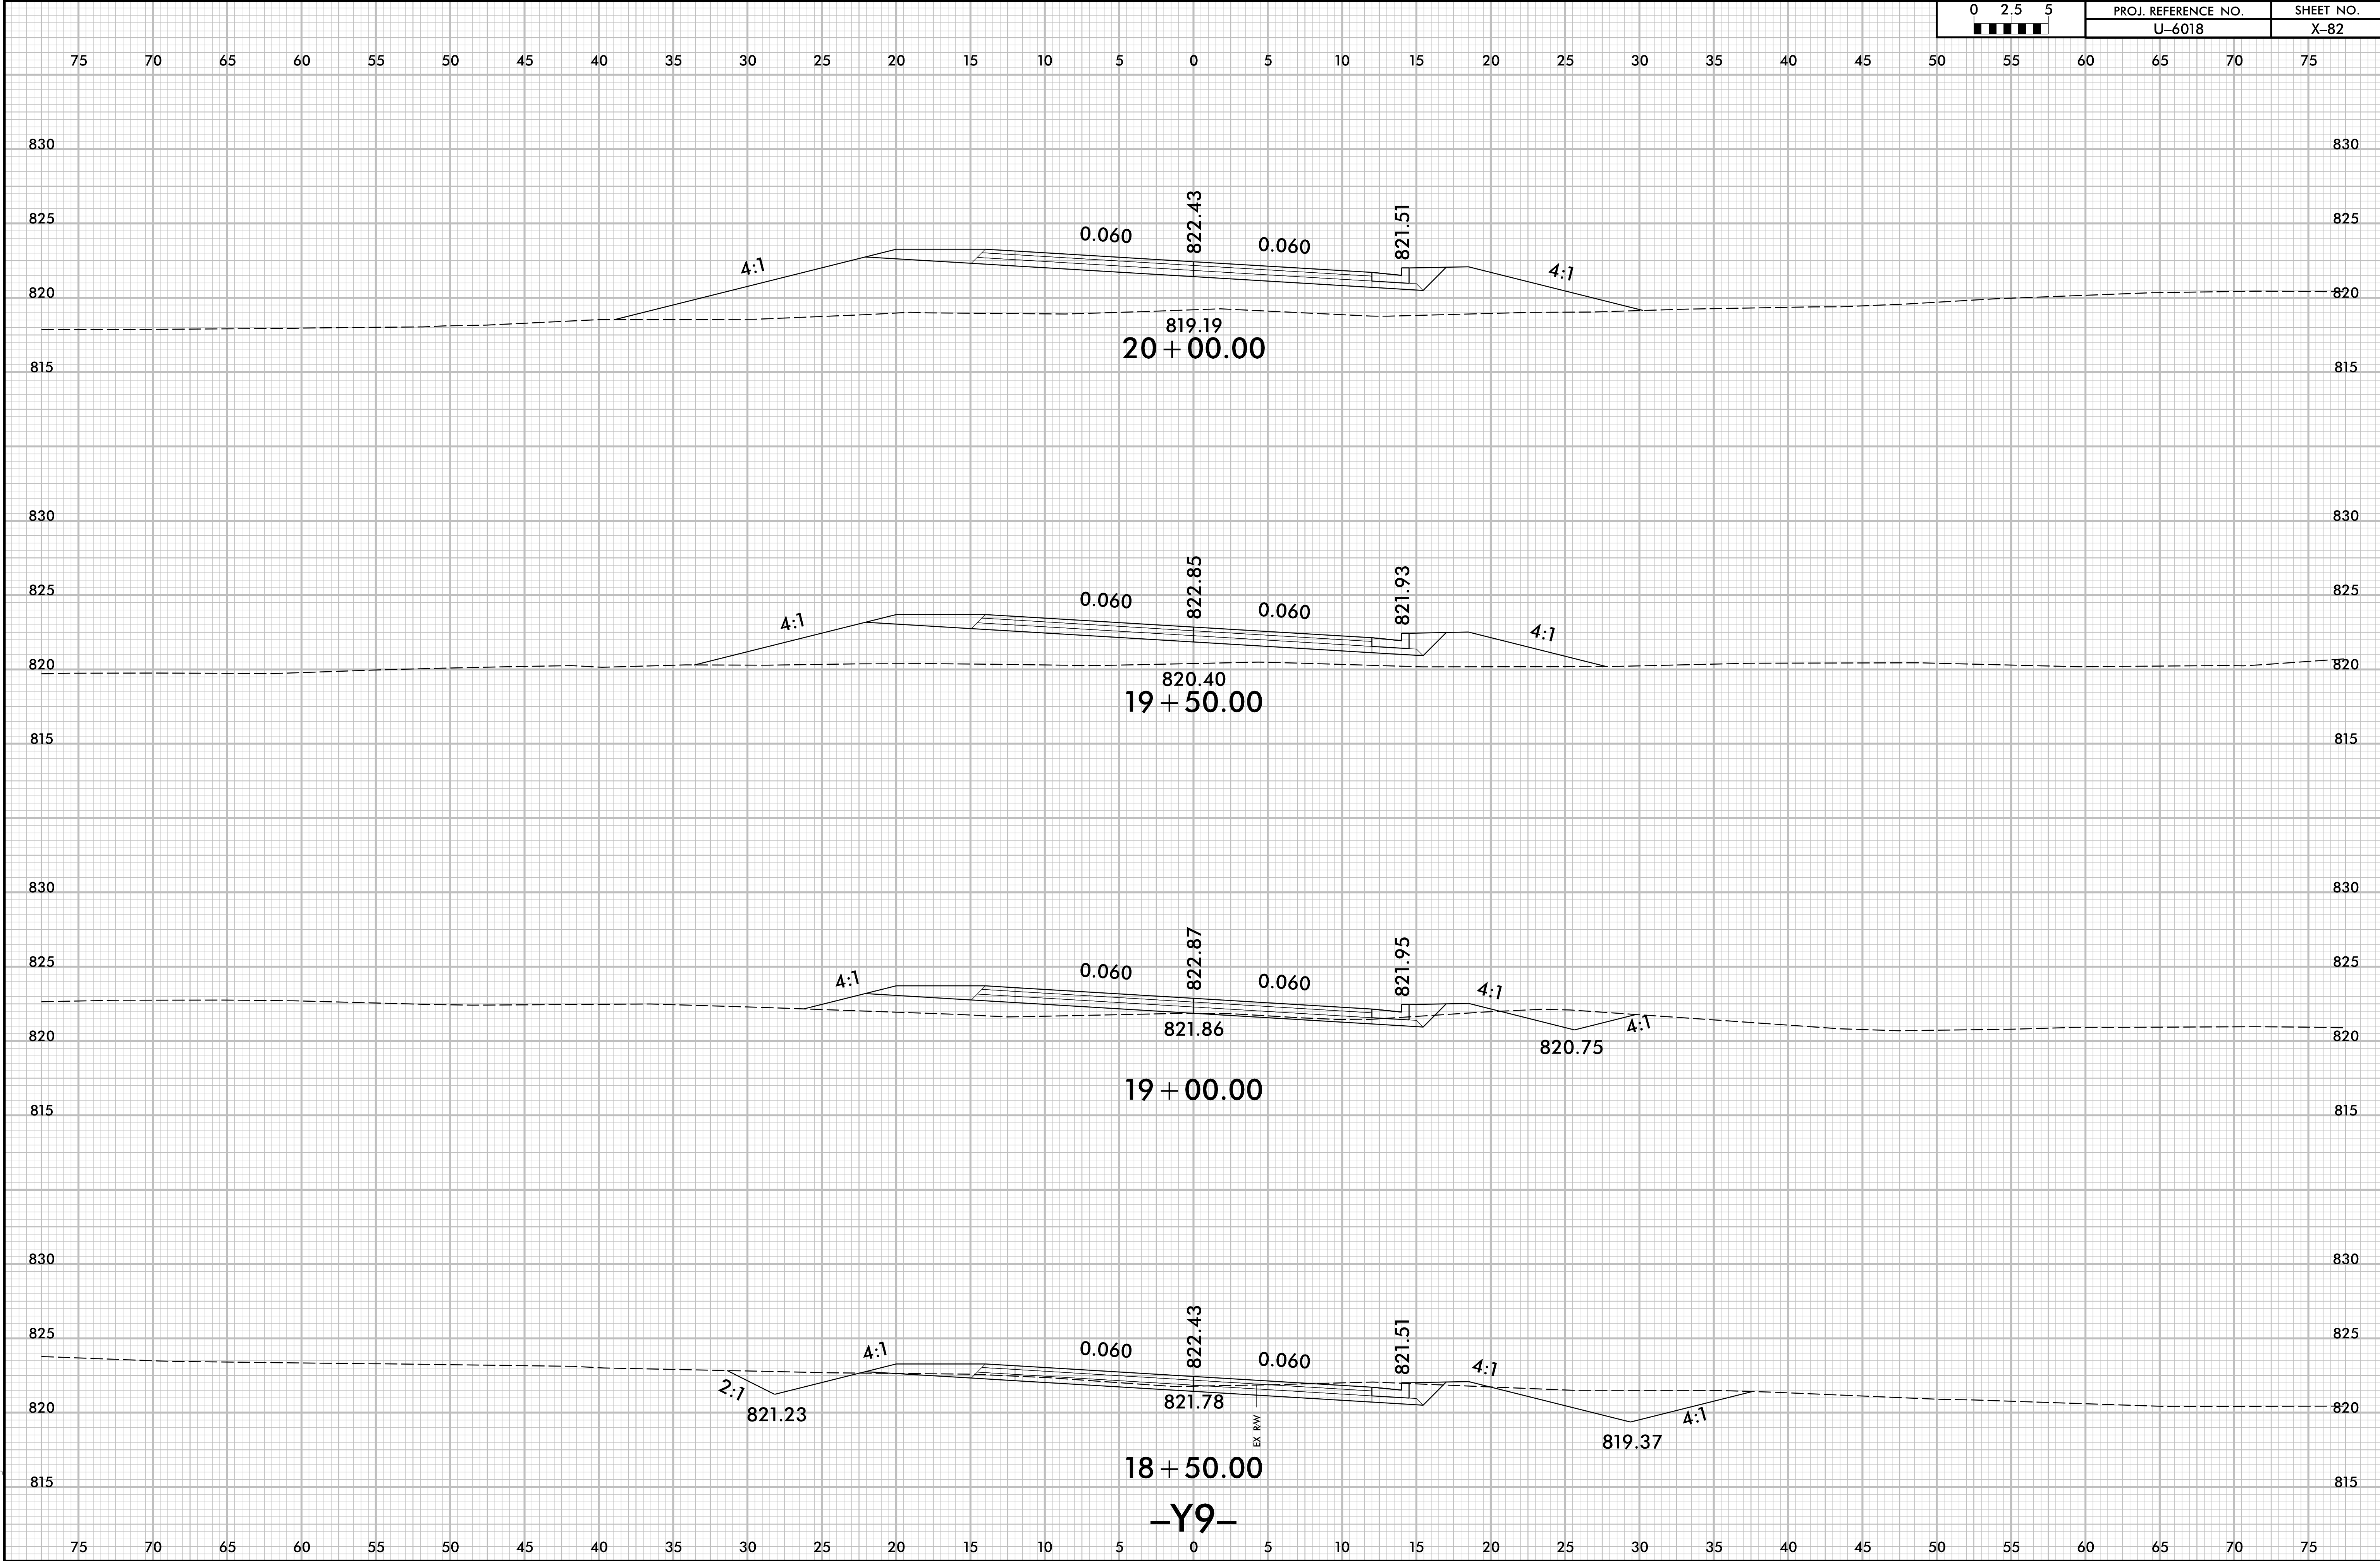


2/13/2025
I:\XSC\J6018_Rdy_Y9_xpl.dgn
User: mtrusek

6/23/16

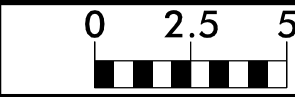

PROJ. REFERENCE NO.
U-6018


SHEET NO.
X-83

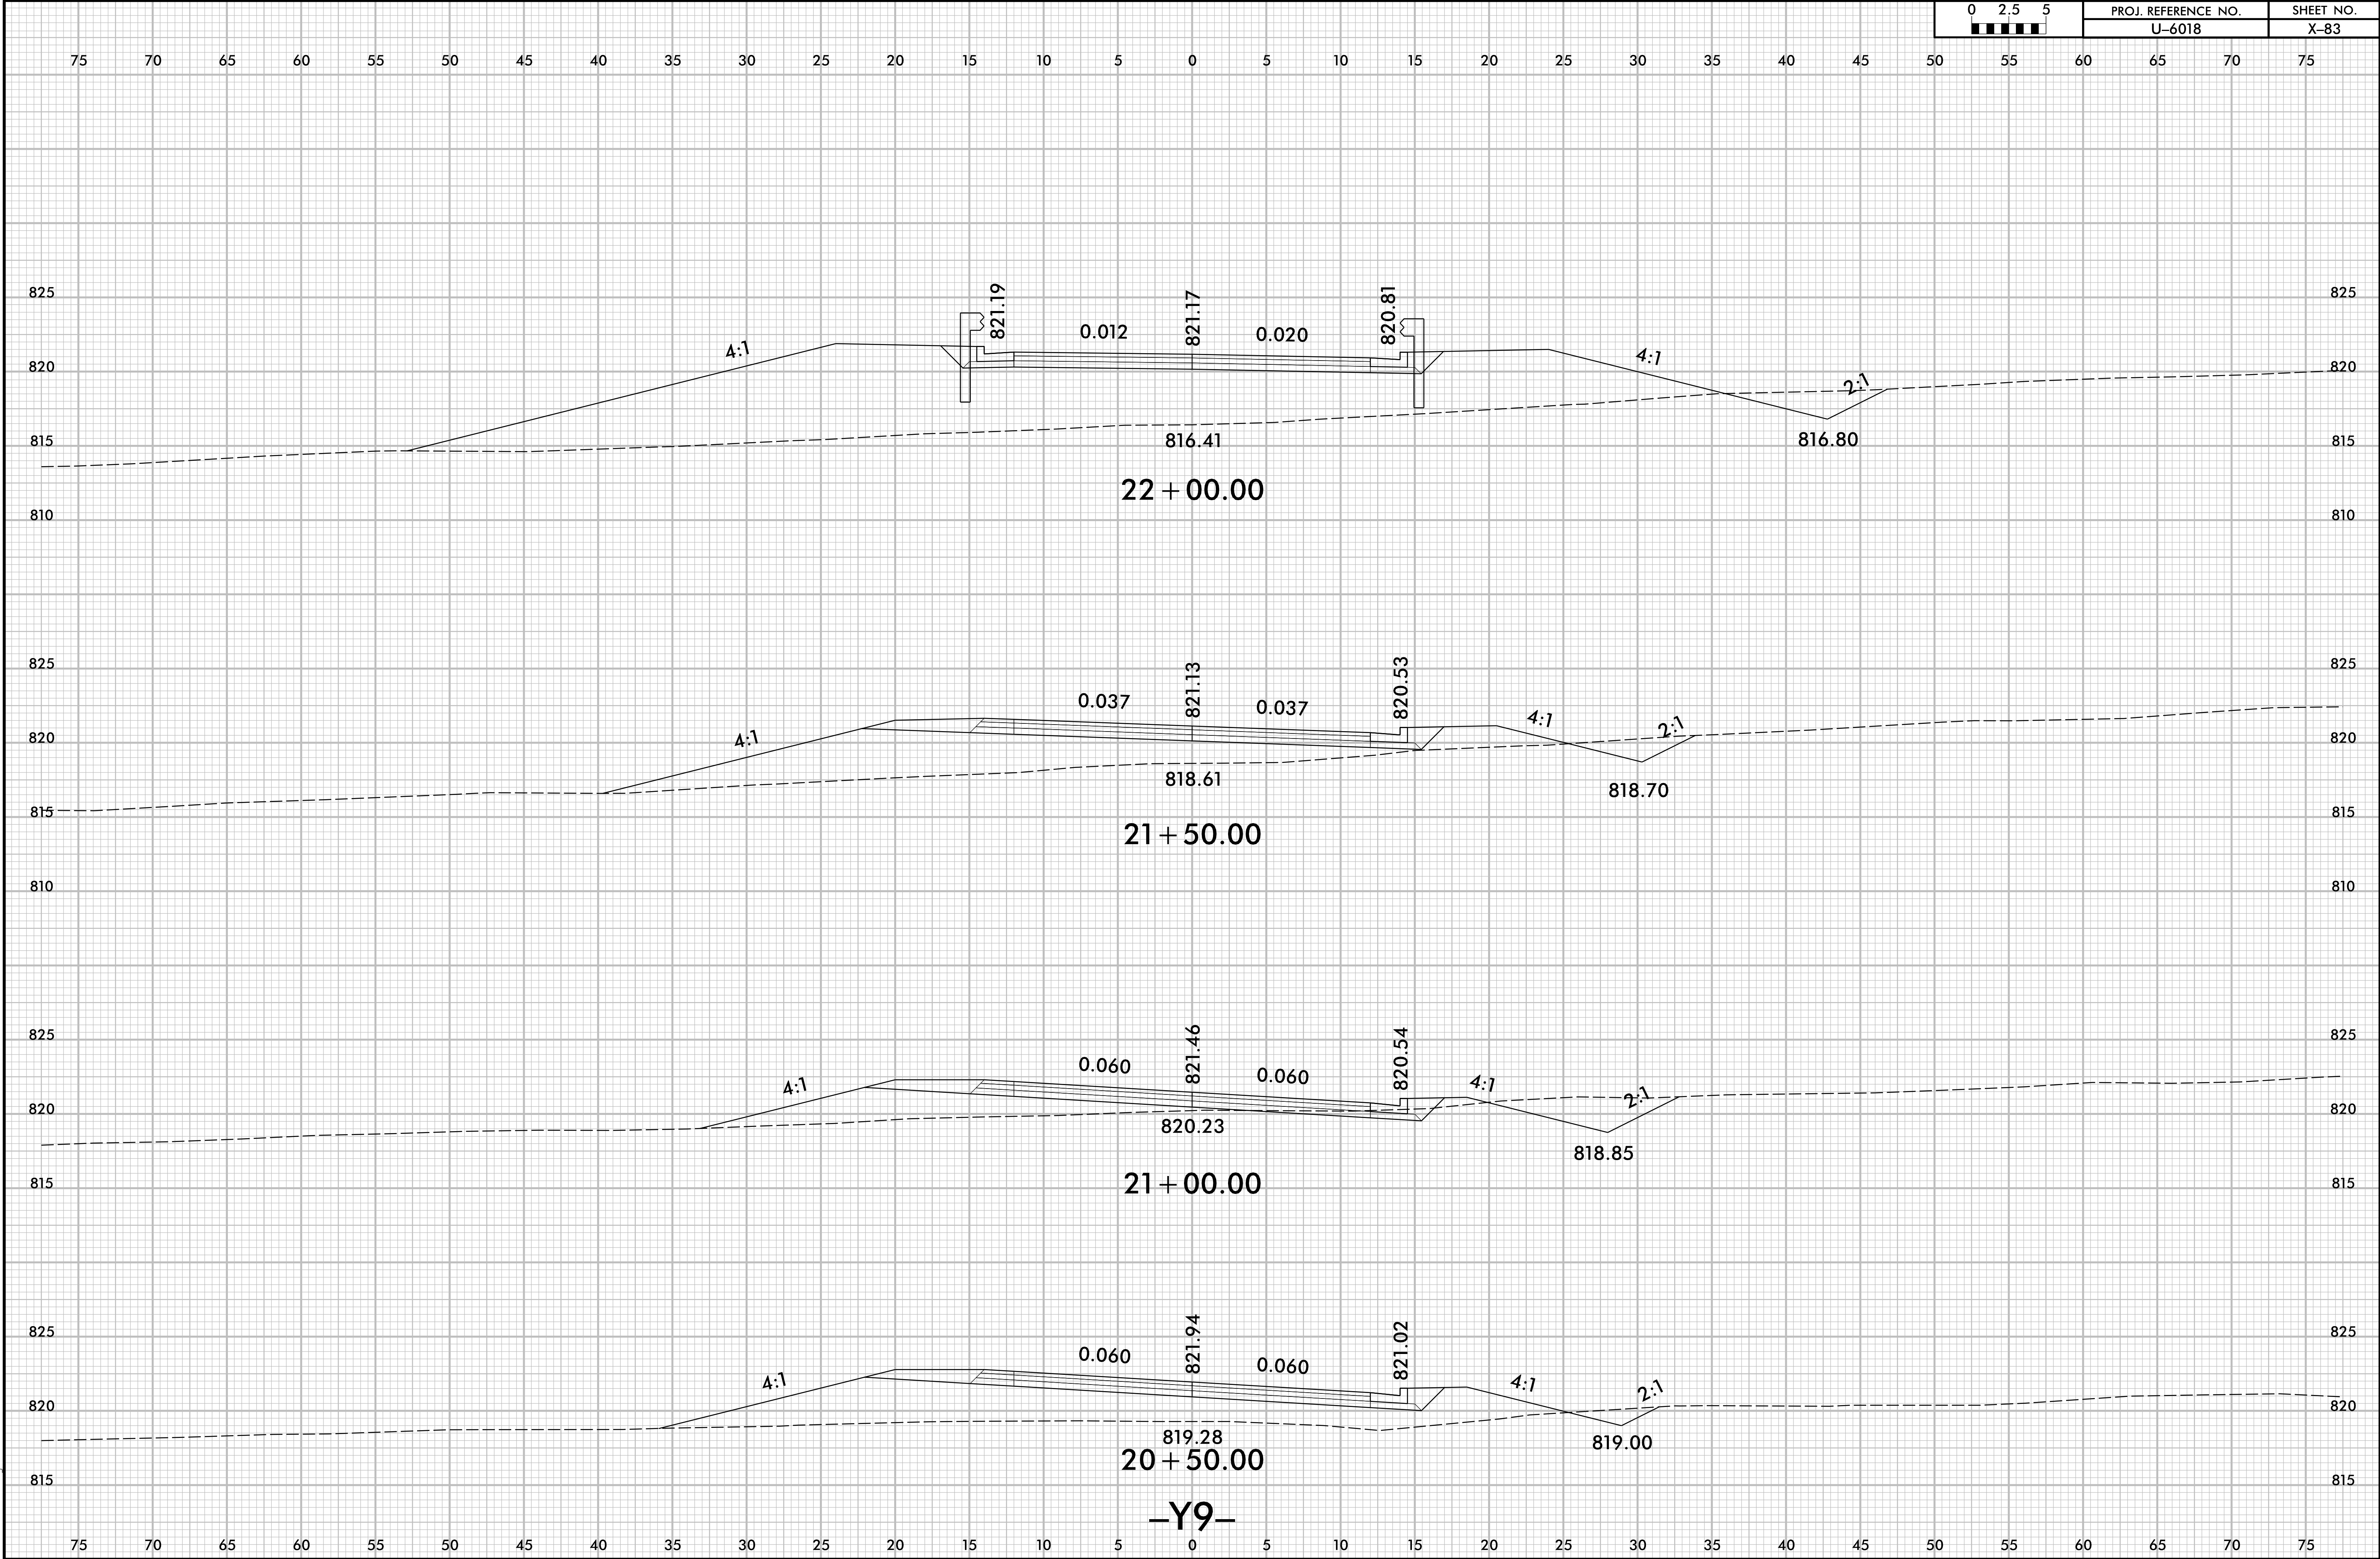

2/13/2025
I:\XSC\U6018_Rdy_Y9_xpl.dgn
User: mtrusea


6/23/16

2/13/2025
T:\XSC\U6018_Rdy_Y9_xpl.dgn
User: mtrusek

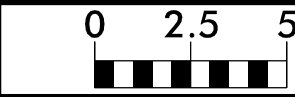


PROJ. REFERENCE NO.
U-6018

SHEET NO.
X-84

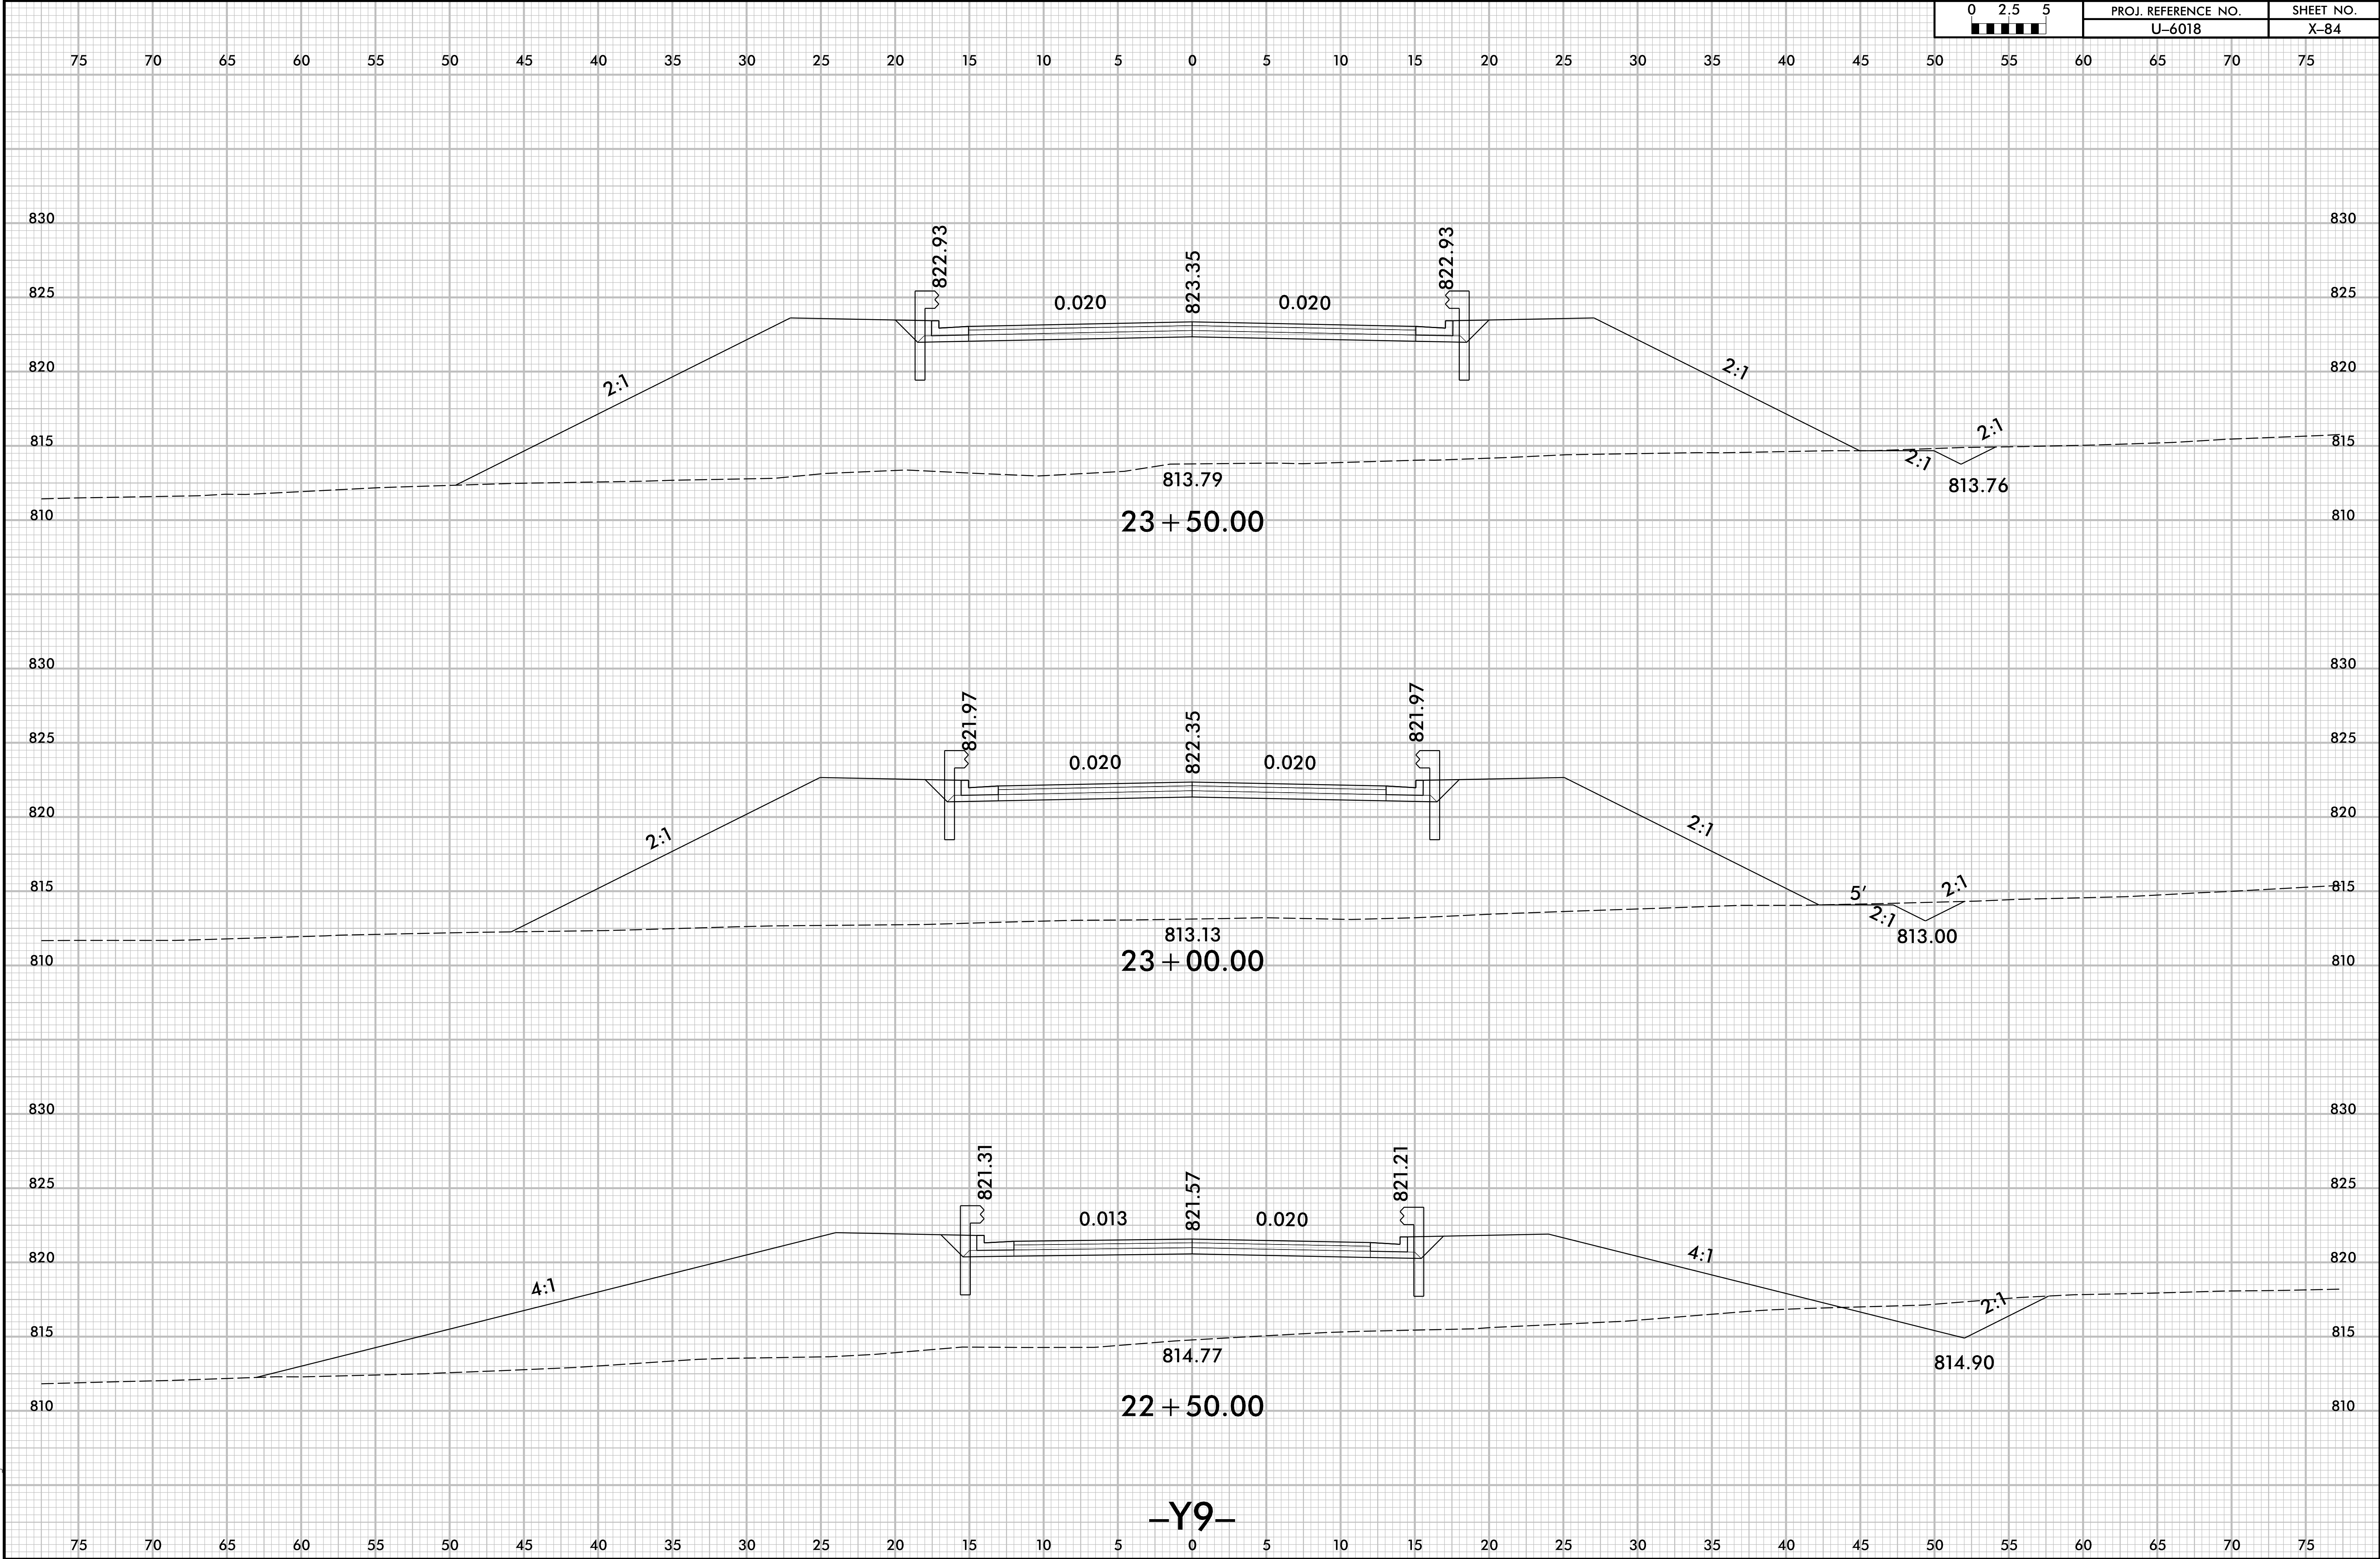


-Y9-

6/23/16

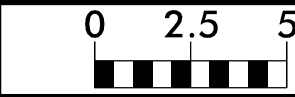

PROJ. REFERENCE NO.
U-6018


SHEET NO.
X-85

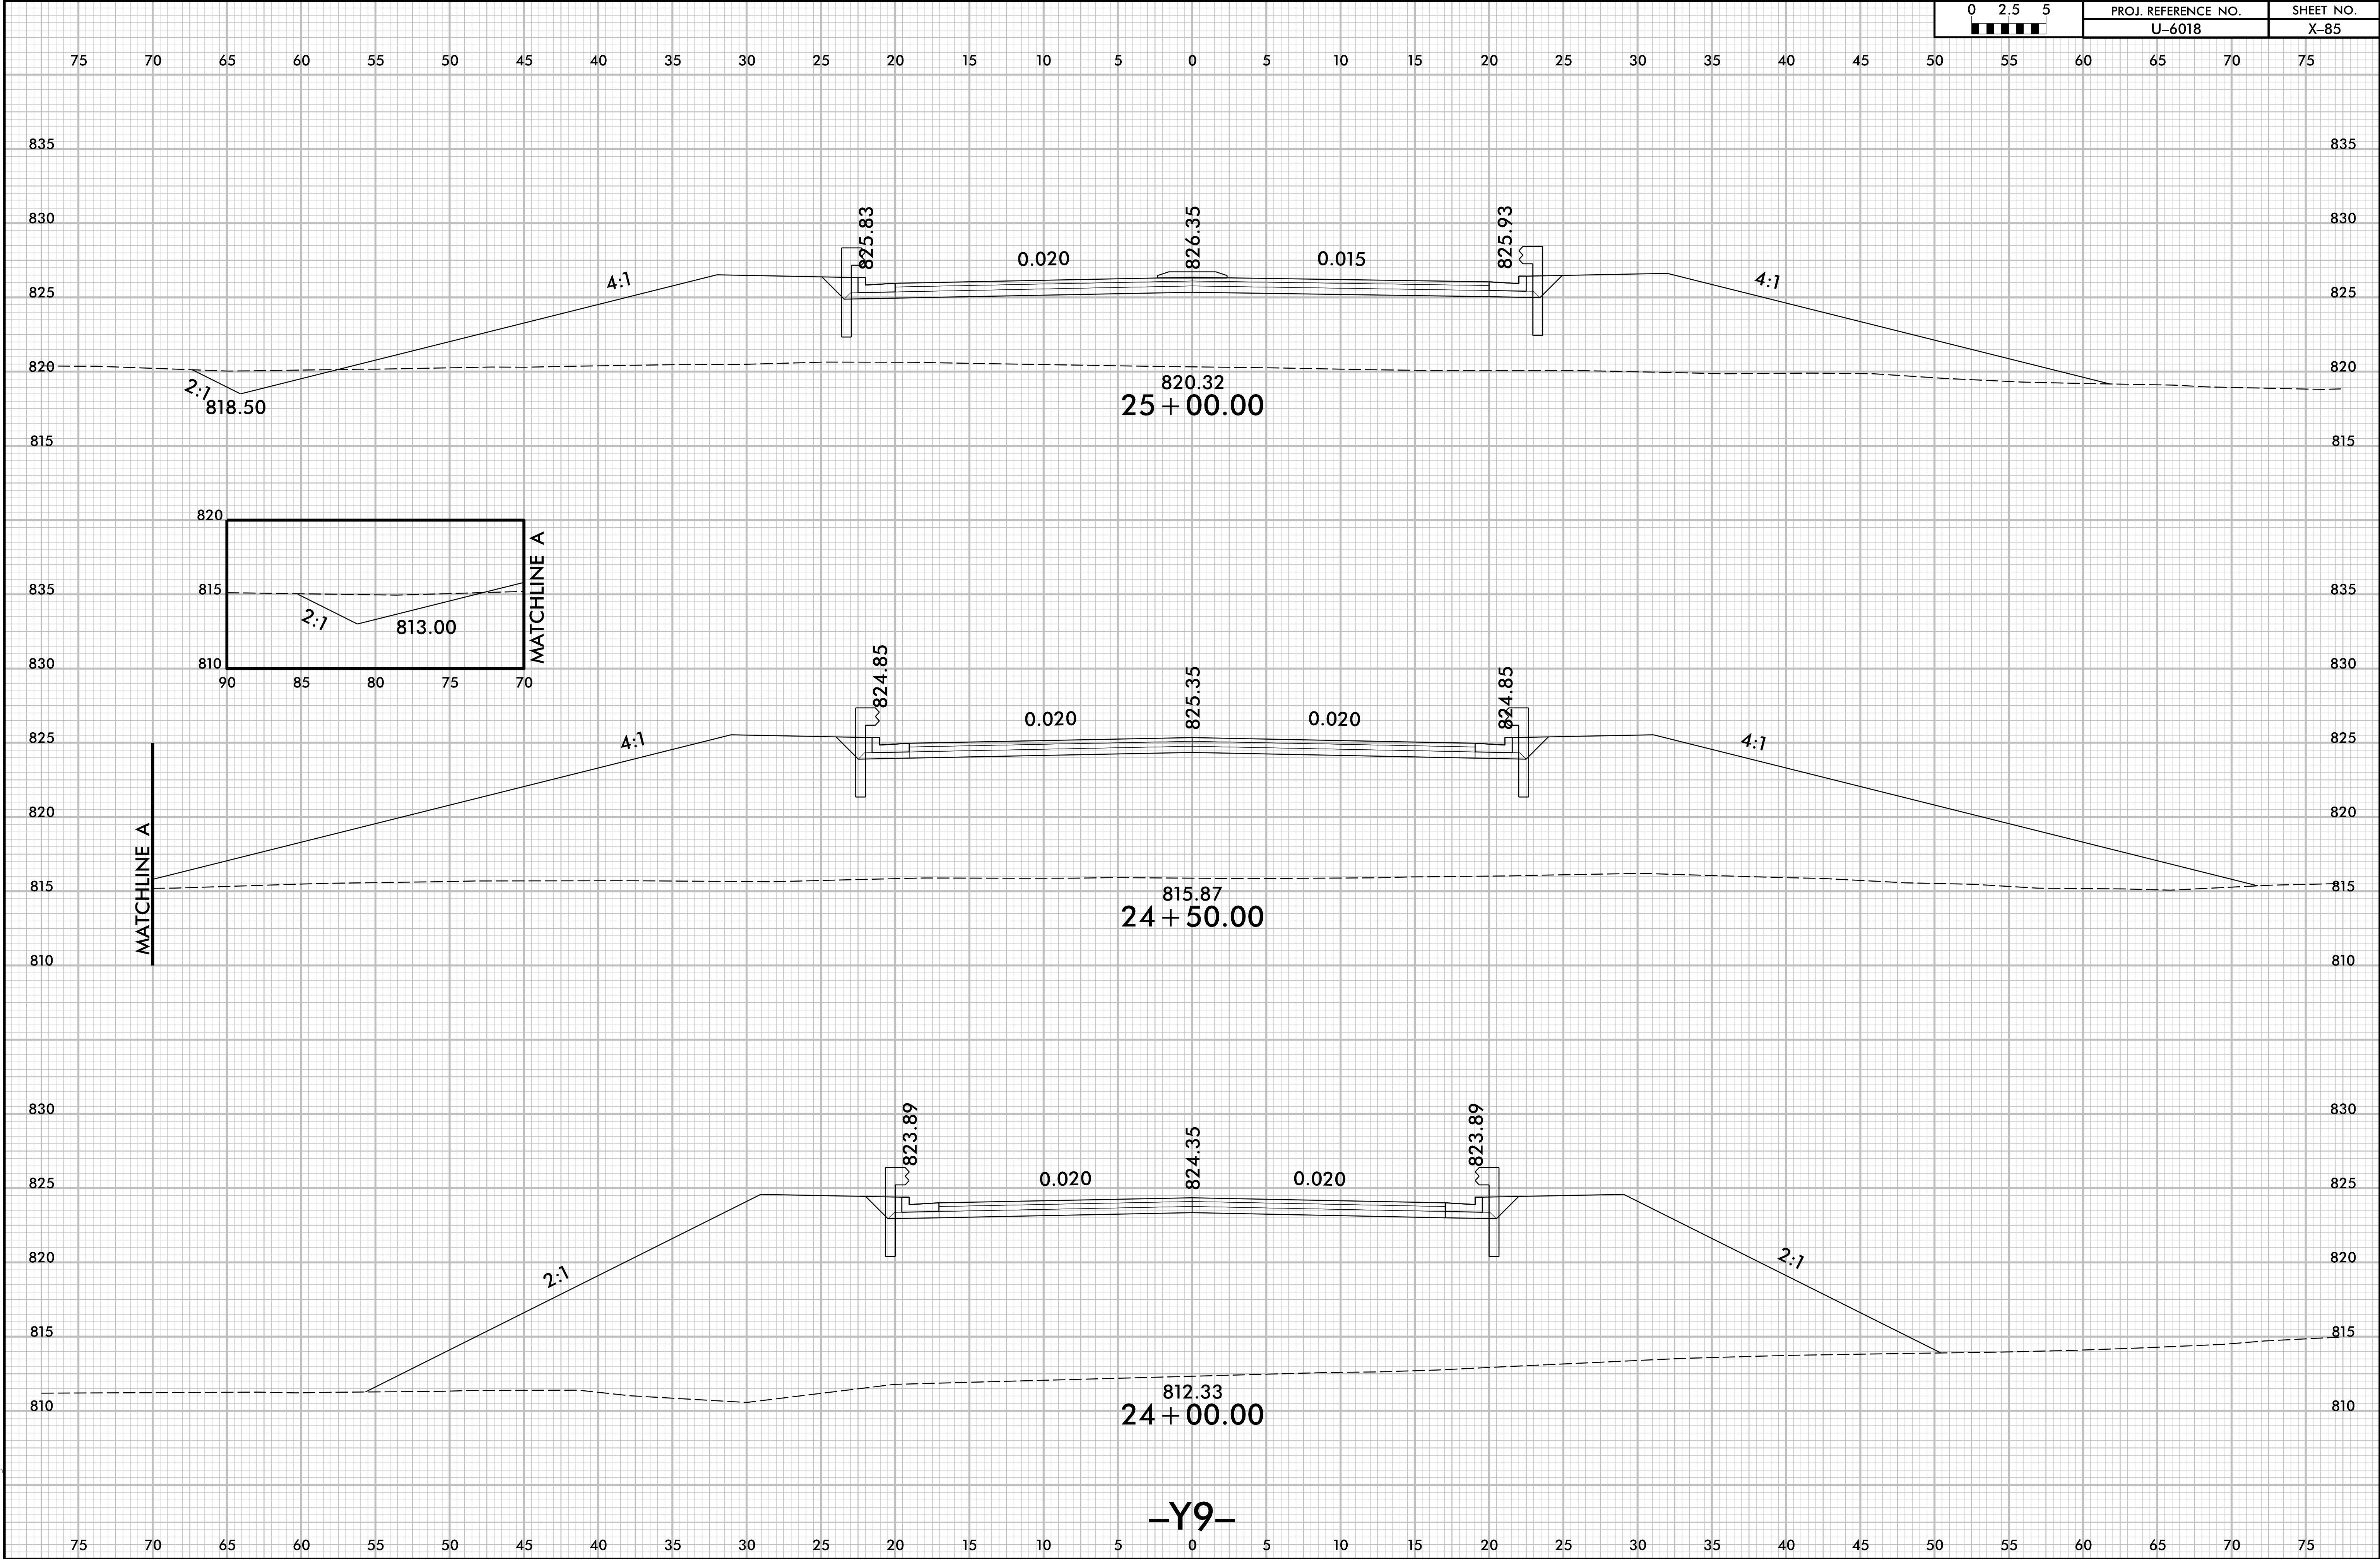

6/23/16

2/13/2025
I:\XSC\U6018_Rdy_Y9_xpl.dgn
User: mtrnsd

02.55	PROJ. REFERENCE NO.	SHEET NO.
	U-6018	X-86

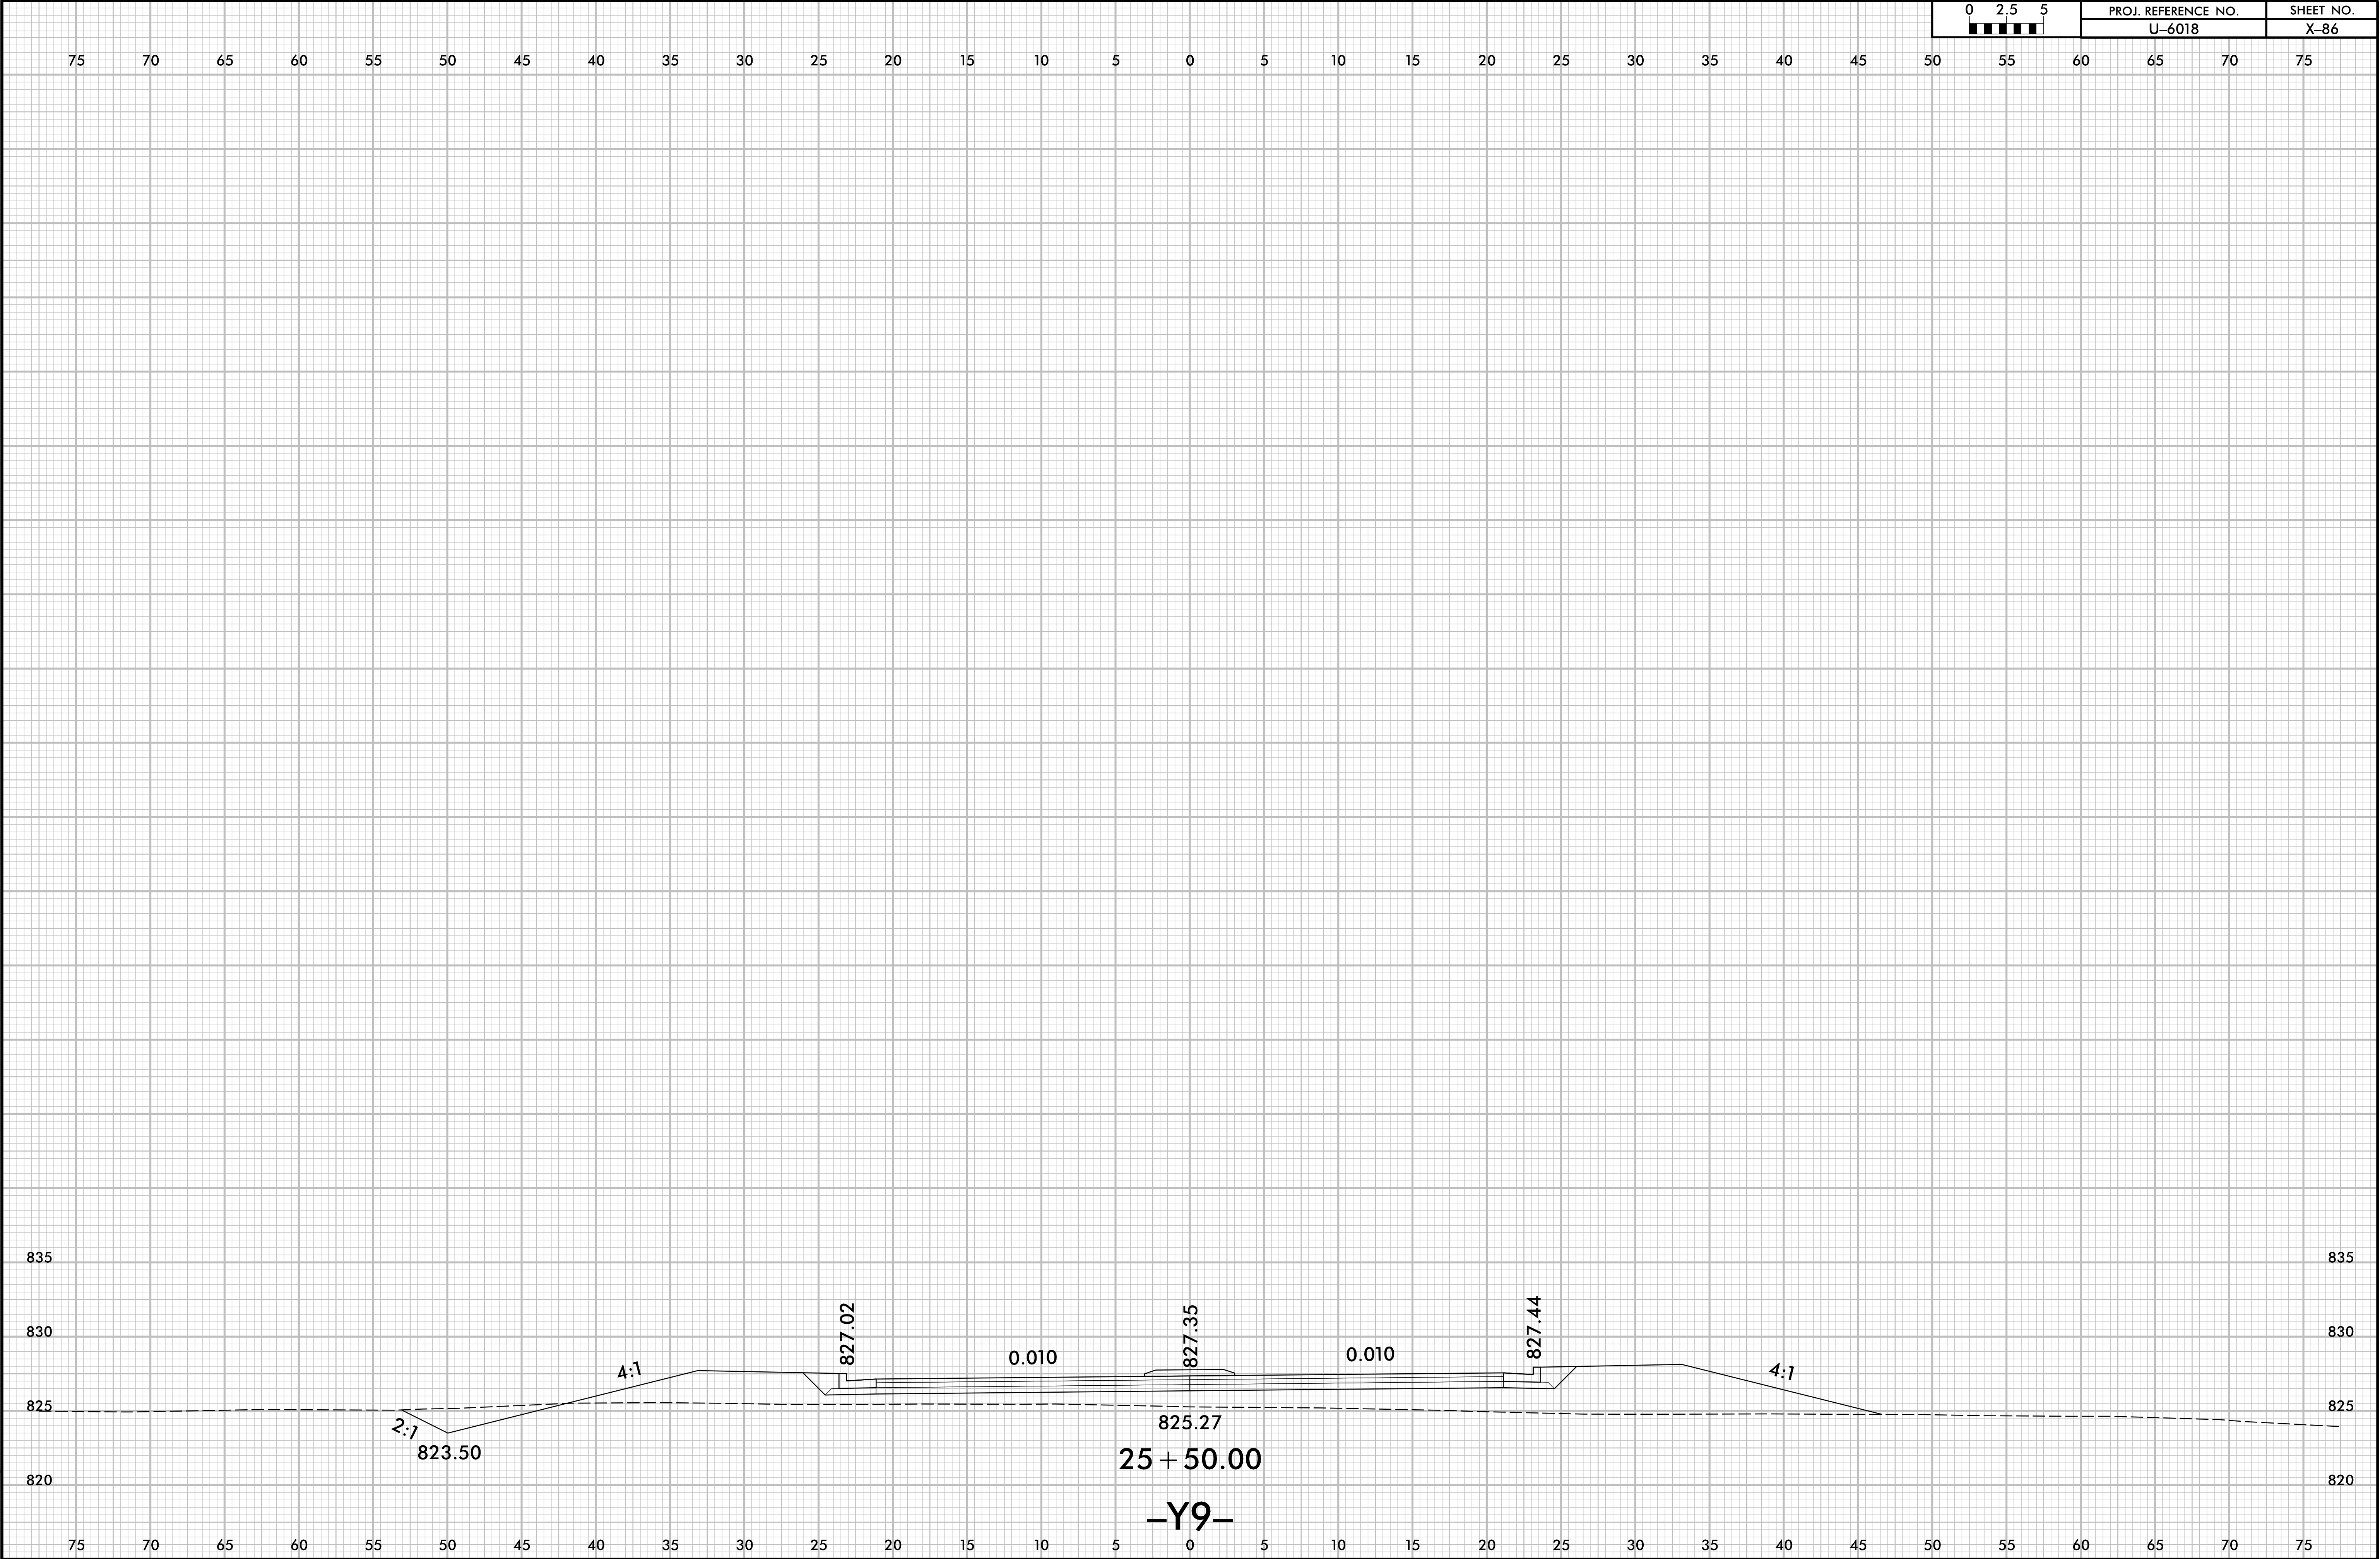



PROJ. REFERENCE NO.	SHEET NO.
U-6018	X-87

