



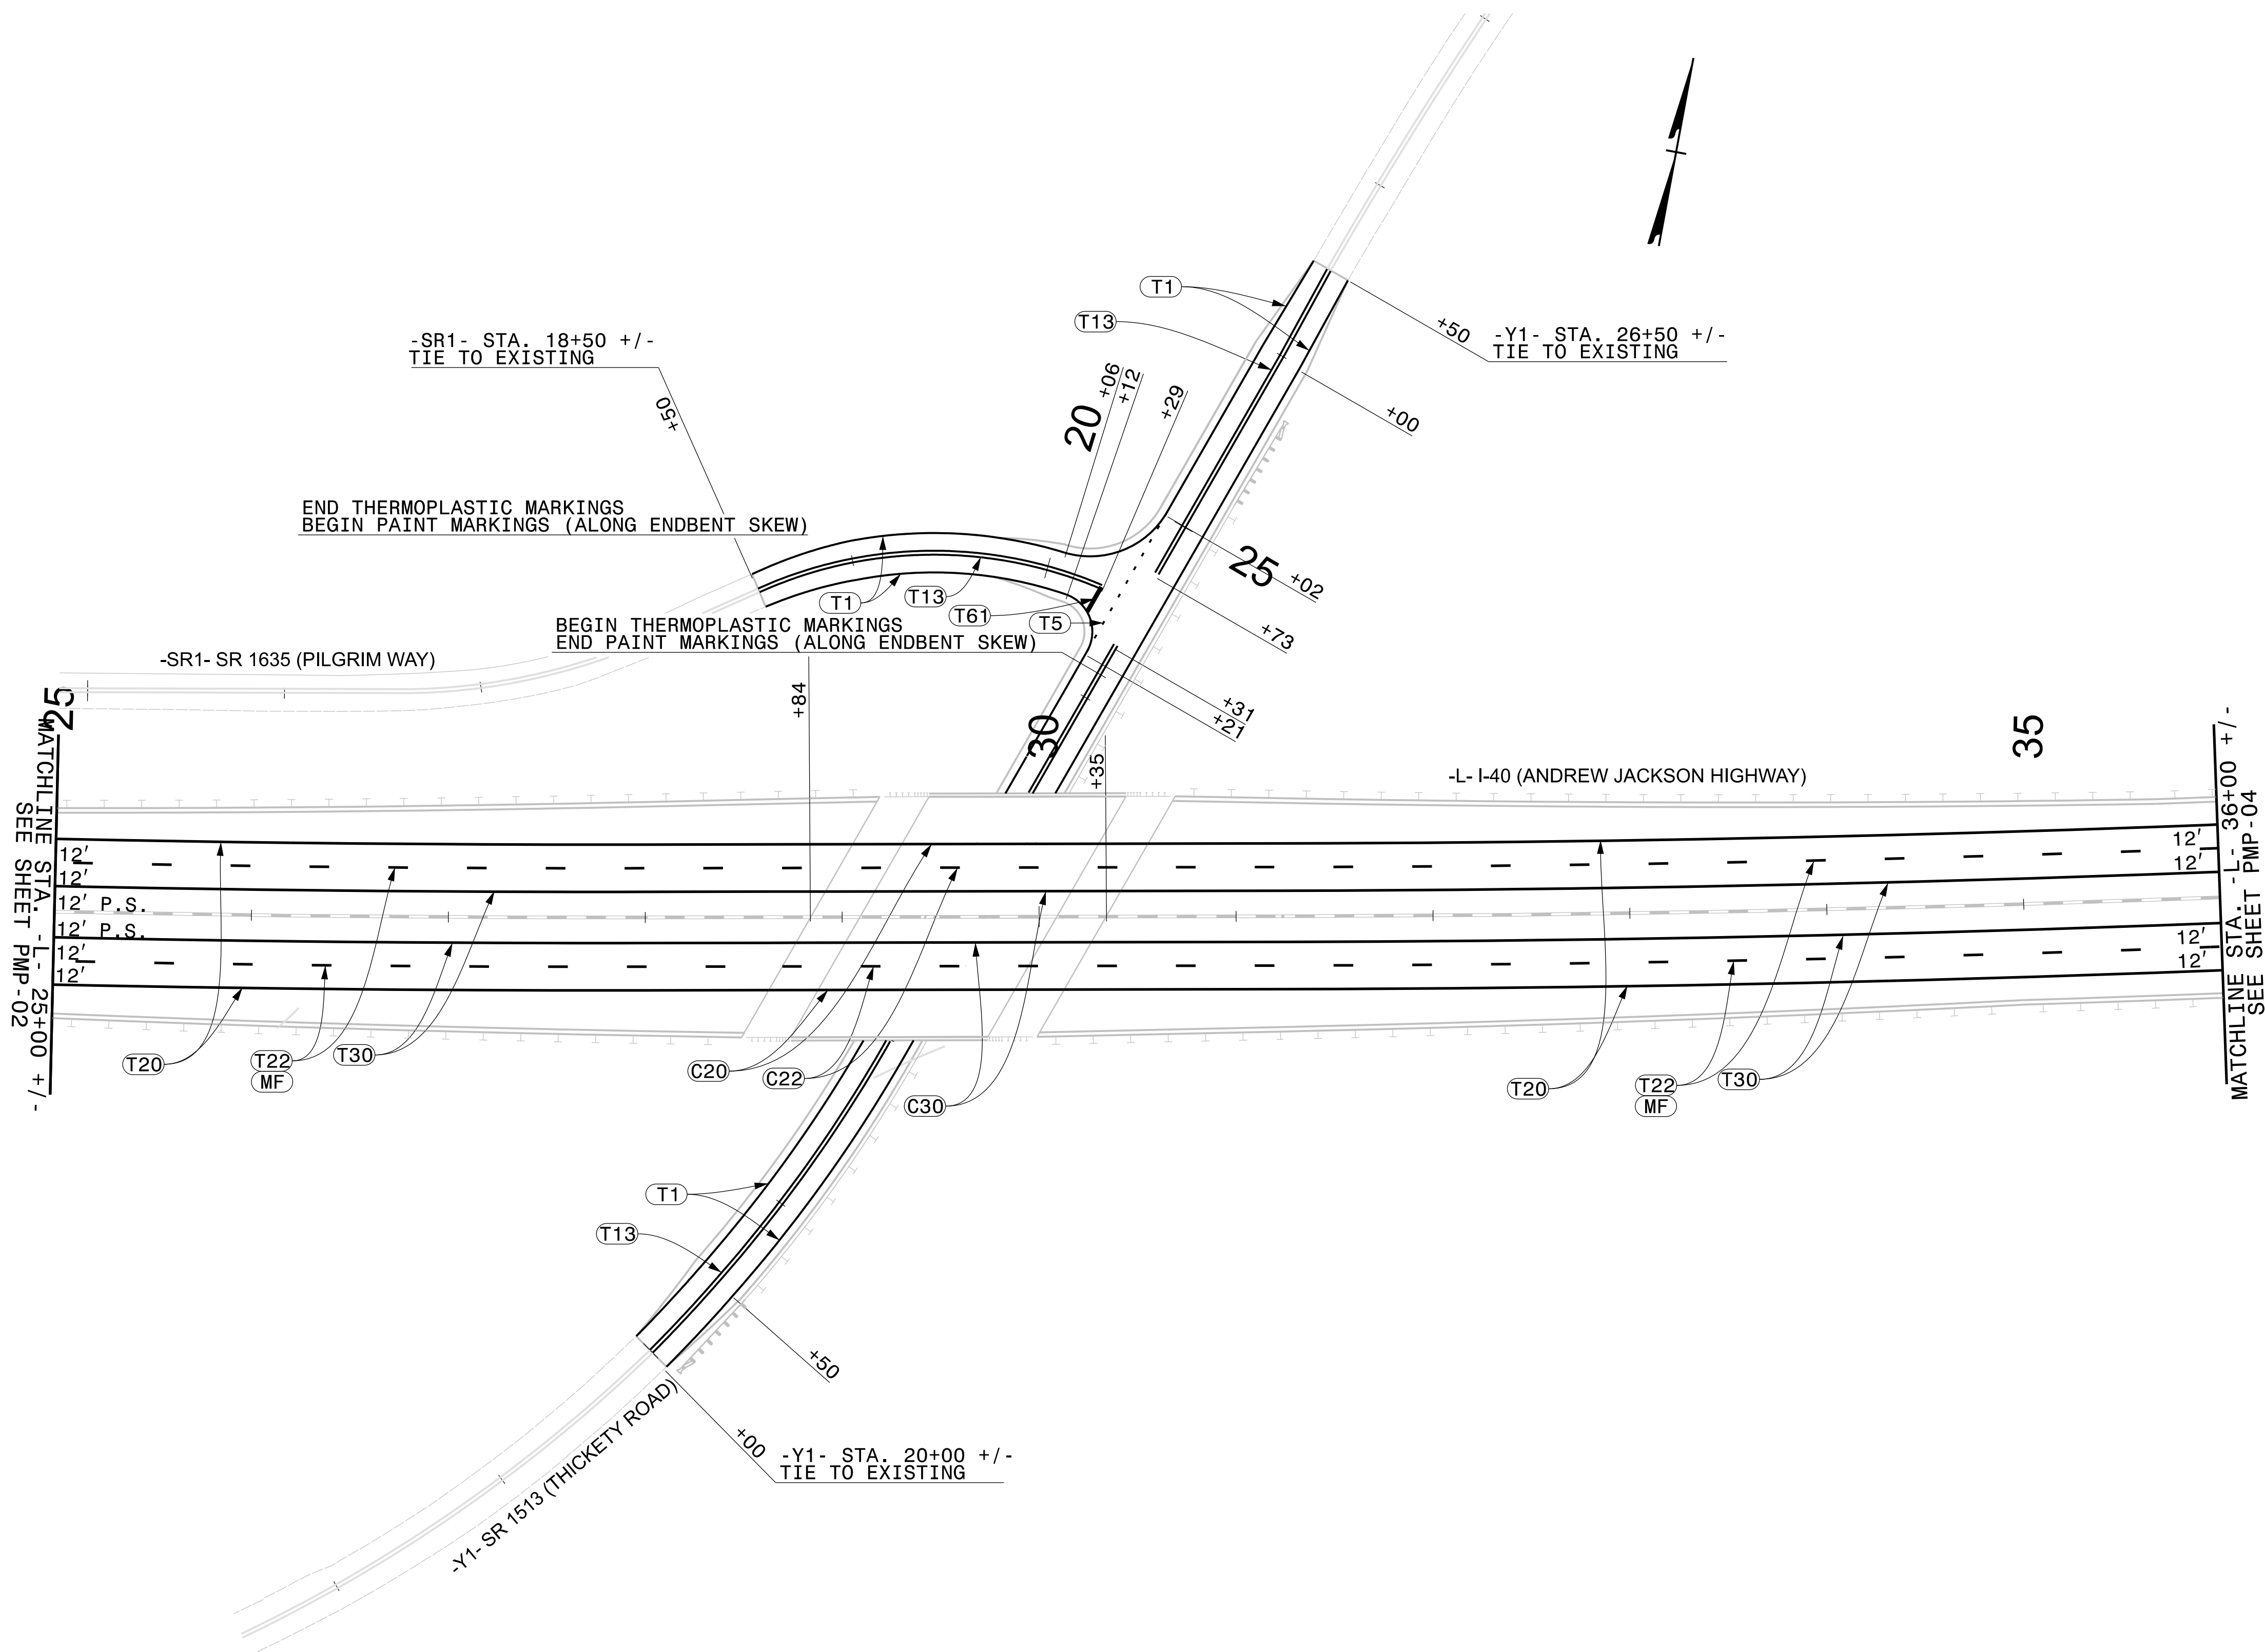

DOCUMENT NOT CONSIDERED FINAL
UNLESS ALL SIGNATURES COMPLETED

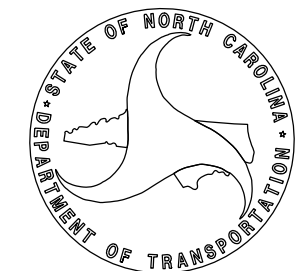

Plans Prepared By:



DRMP, Inc.
8210 University Executive Park Dr, Suite 220
Charlotte, NC 28262
NC License No. F-1524 (704) 549-4260