


CLEARING AND GRUBBING
EROSION CONTROL FOR
CONSTRUCTION SHEET 4

NOTE:
PLACE TEMPORARY ROCK SEDIMENT DAMS TYPE - B
AND TEMPORARY ROCK SILT CHECKS TYPE - A AT
DRAINAGE OUTLETS.

CUR DATA -L-
P/C 13+40.42
 $\Delta c = 03^{\circ}23'32.5''$ (RT)
 $D = 00^{\circ}29'54.2''$
 $L_c = 680.65$
 $T_c = 340.42$
 $R = 11,495.89$
SE = EXIST

CUR DATA -L-
P/C 20+95.09
 $\Delta c = 02^{\circ}04'19.4''$ (RT)
 $D = 00^{\circ}26'26.7''$
 $L_c = 470.13$
 $T_c = 235.09$
 $R = 13,000$
SE = 0.02

DETAIL A
LATERAL BASE DITCH
(Not to Scale)

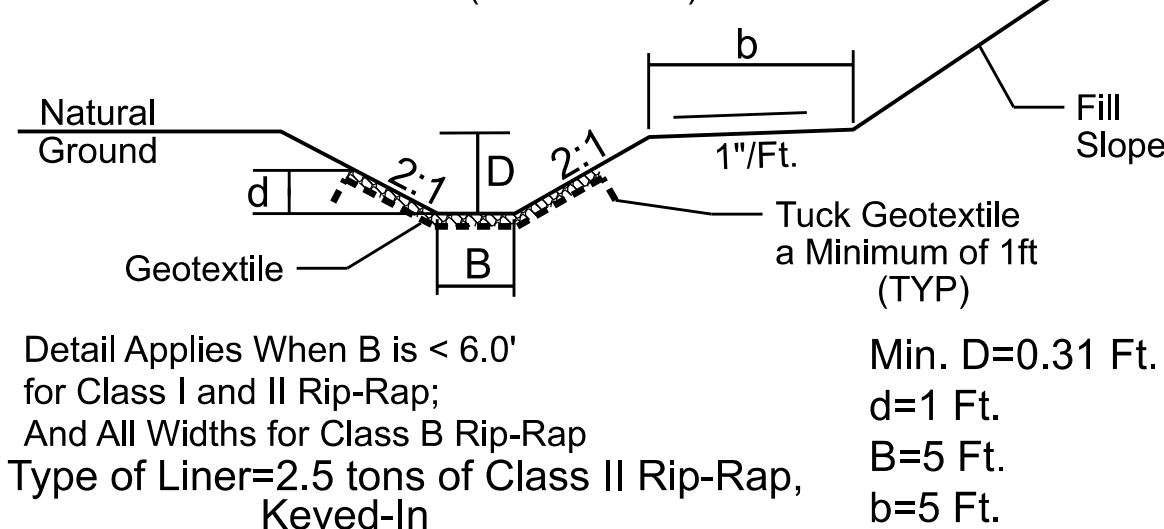

FROM -L- STA. 19+35 TO STA. 18+00 RT

FOR -L- PROFILE SEE SHEET 7, 8, & 9

MATCH LINE -L- STA 24+00.00 SEE SHEET PLAN 005

B-5541
EC-04 CONST. 4
NORTH CAROLINA
DEPARTMENT OF TRANSPORTATION
HAYWOOD COUNTY

ROADSIDE ENVIRONMENTAL UNIT
ROADWAY DESIGN
ENGINEER

HYDRAULICS
ENGINEER

PREPARED BY
NVI15
NVI ENGINEERS & CONSULTANTS, INC.
1514 MOUNTAIN PARK DRIVE, SUITE 110
CHARLOTTE, NC 28211
P: 704.537.7300 F: 704.537.7301
WWW.NVI15.COM

REVISIONS