


MATCH LINE -L- STA 38+00.00 SEE SHEET PLAN 005

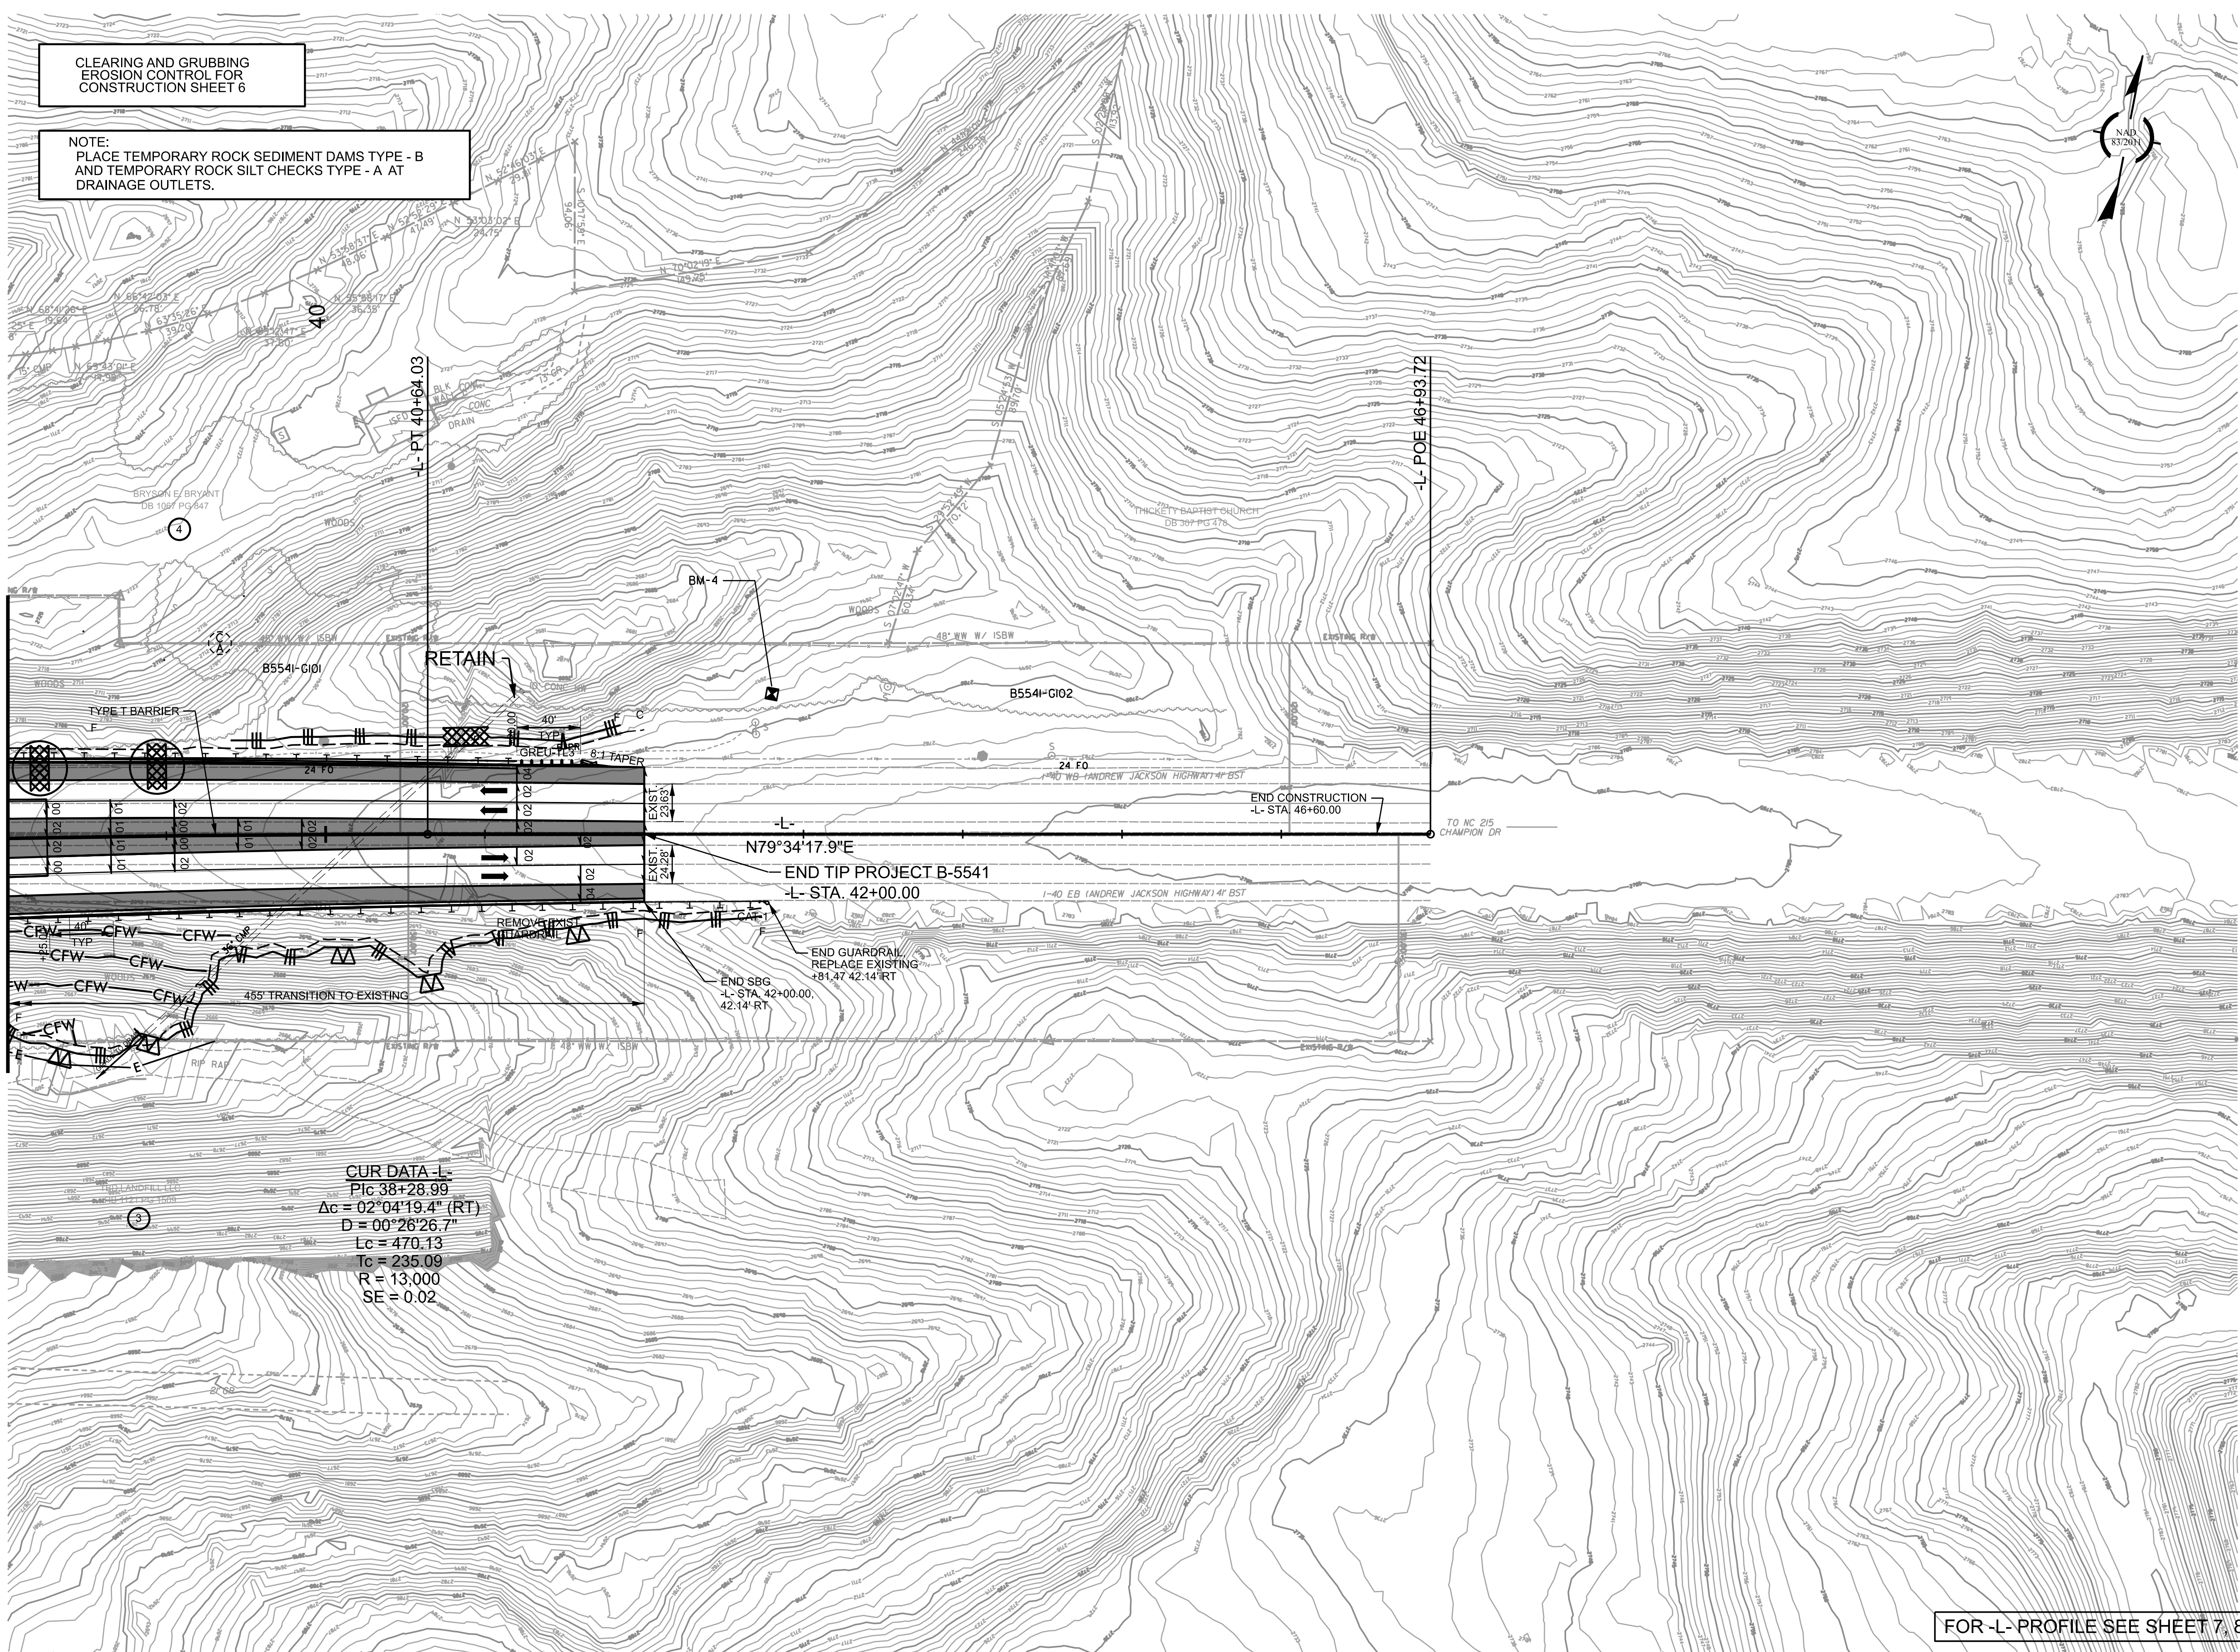

FOR -L- PROFILE SEE SHEET 7, 8, & 9