


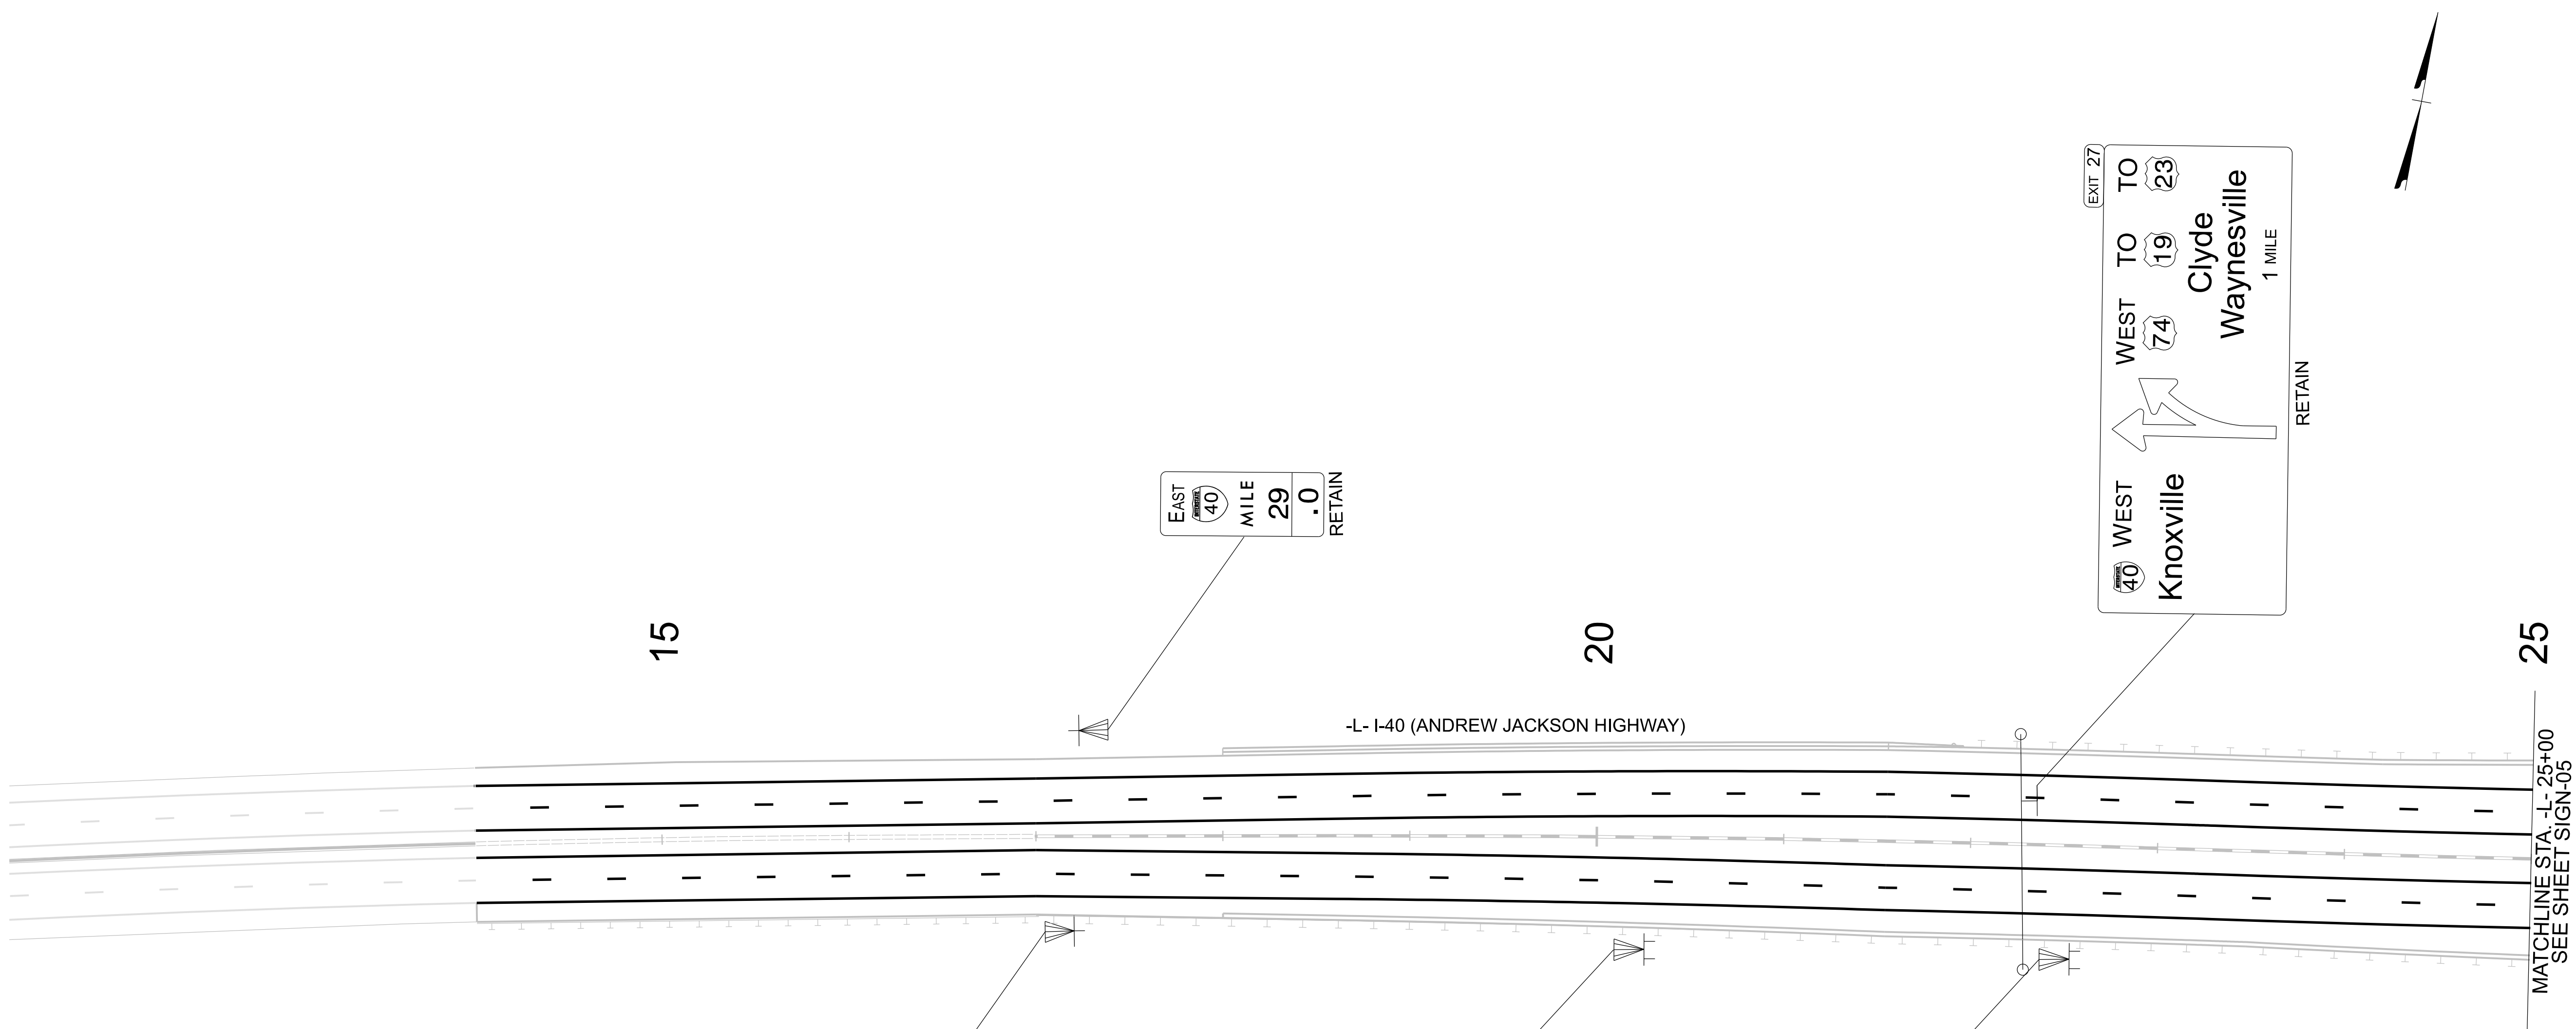

15

20

25

EAST
40
MILE
29
.0
RETAIN

WEST
40
MILE
29
.0
RETAIN

SPEED
LIMIT
60
RETAIN

EXIT 31
215
Canton
2 MILES
RETAIN

EXIT 27
TO
19
23
Clyde
Waynesville
1 MILE
RETAIN

-L- I-40 (ANDREW JACKSON HIGHWAY)

MATCHLINE STA. -L- 25+00
SEE SHEET SIGN-05

B-5541

SIGN04

NORTH CAROLINA
DEPARTMENT OF TRANSPORTATION

Signed by:

APPROVE:Brittany N Groom1ED9340E1634484...

DATE:3/6/2025

SEAL:

NORTH CAROLINA
PROFESSIONAL
SEAL
052936
ENGINEER
BRITTANY N GROOM

DOCUMENT NOT CONSIDERED FINAL
UNLESS ALL SIGNATURES COMPLETED

STATE OF NORTH CAROLINA
DEPARTMENT OF TRANSPORTATION