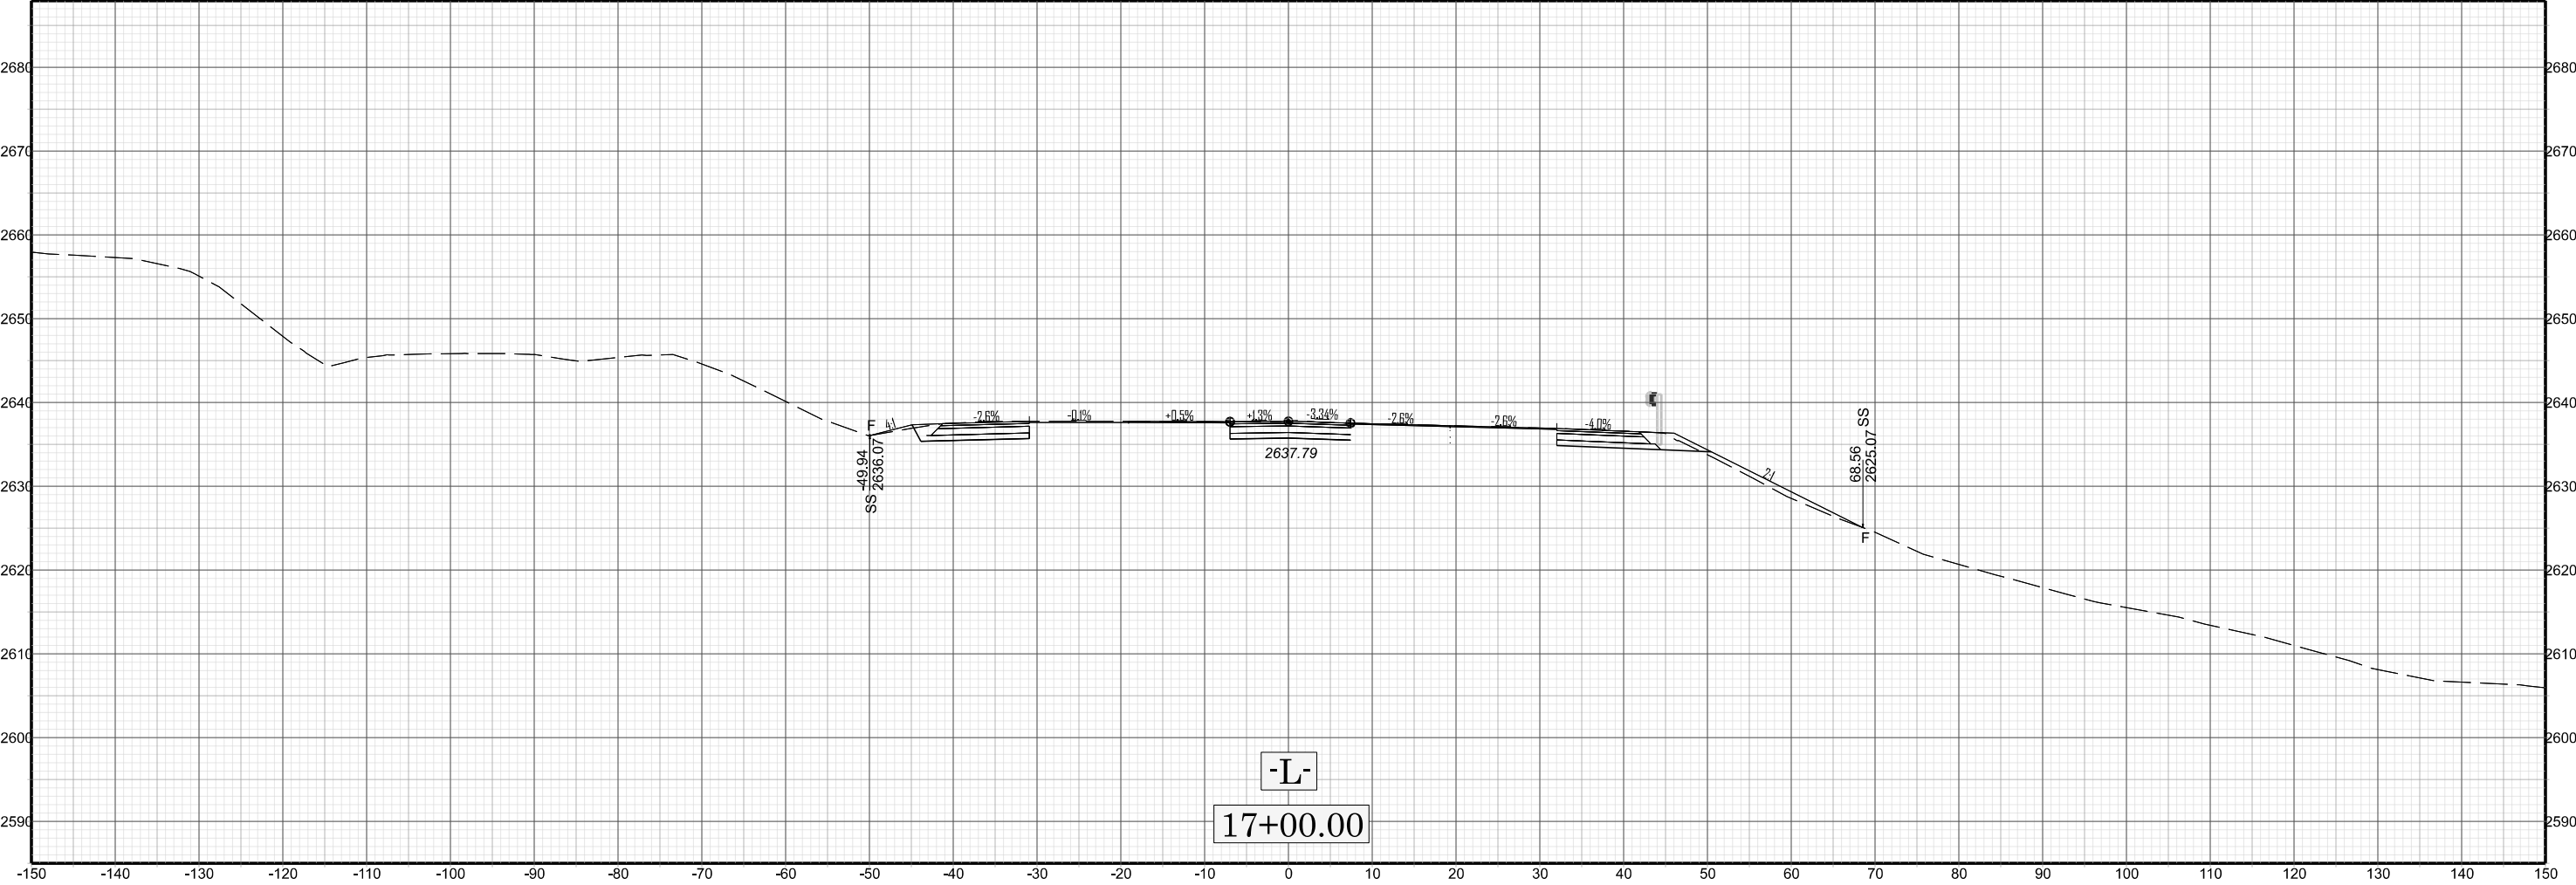


X 002

B-5541