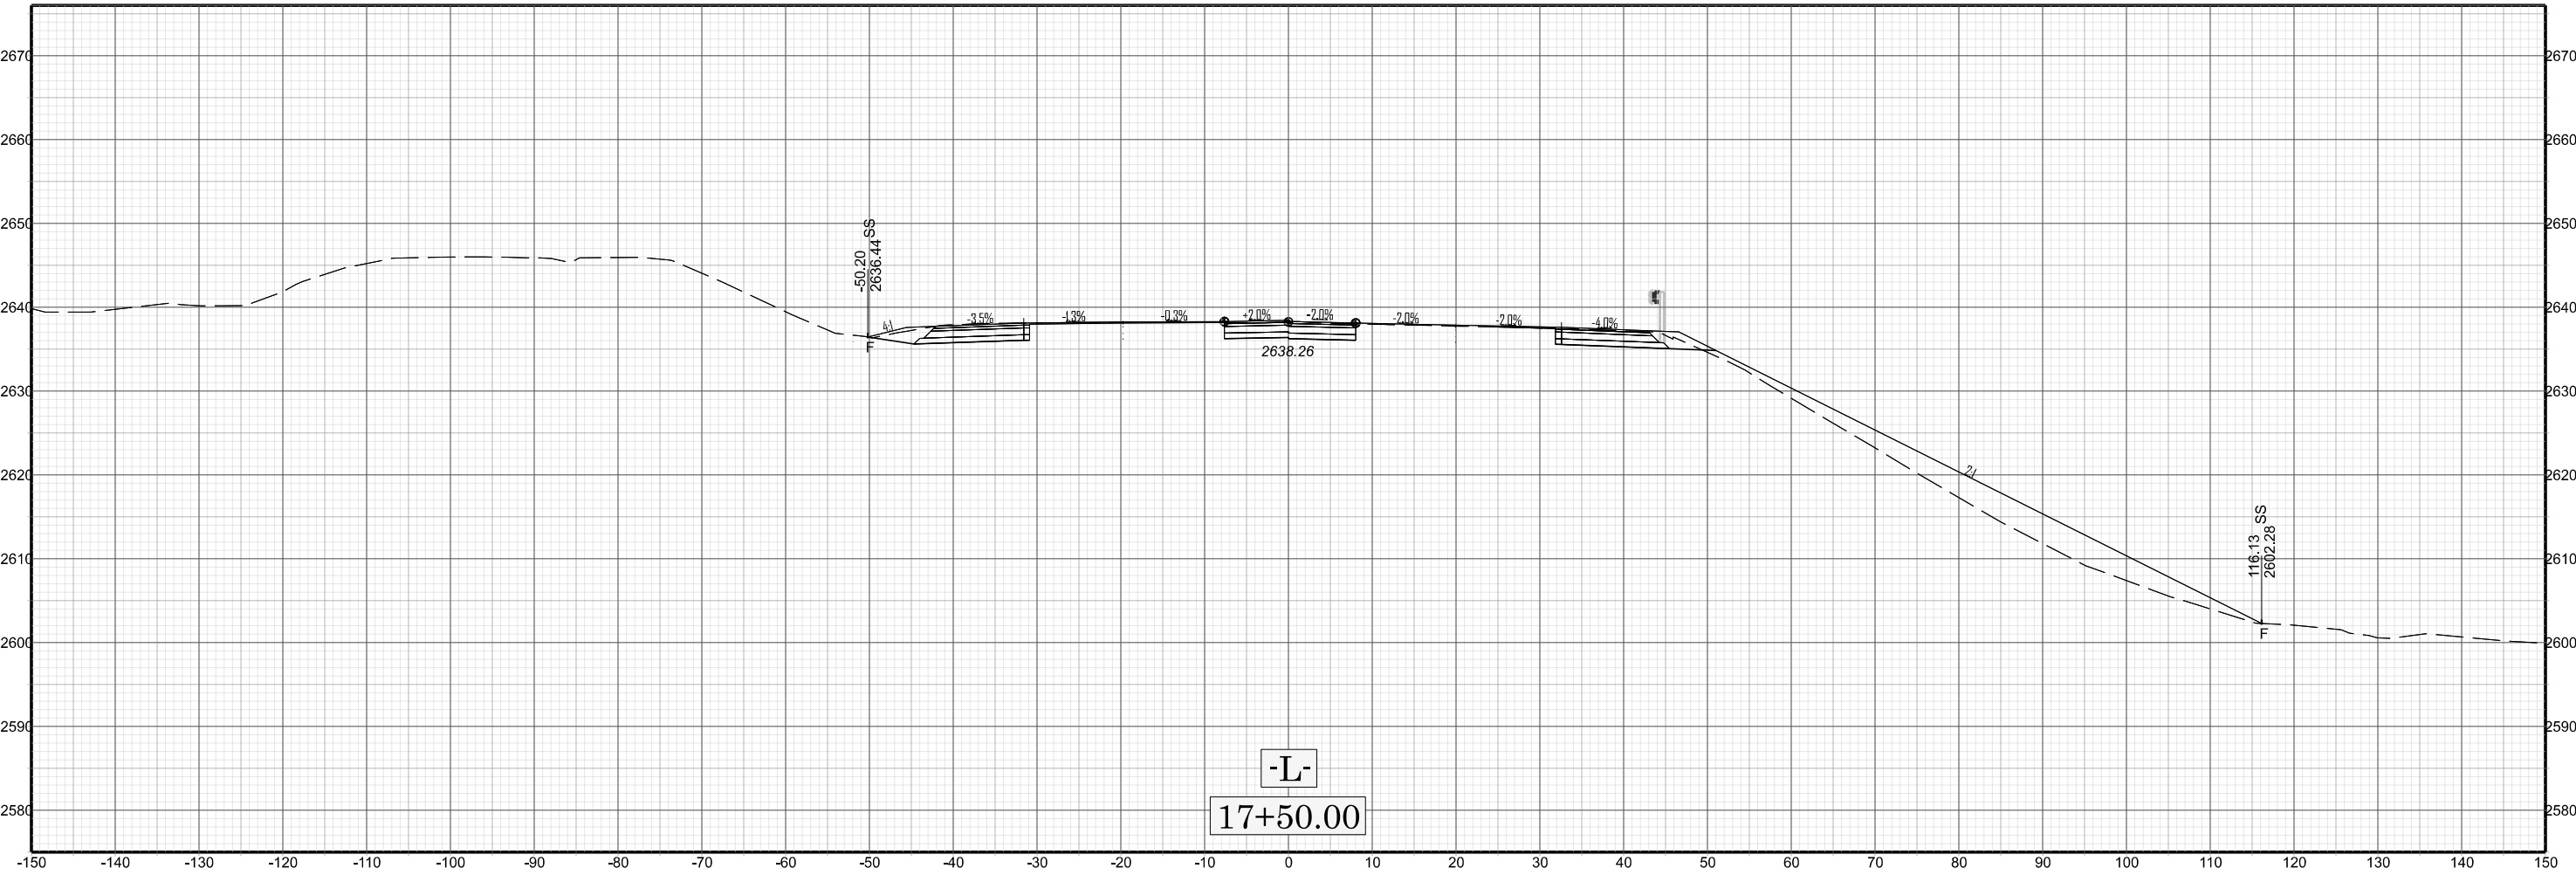


X 003

B-554