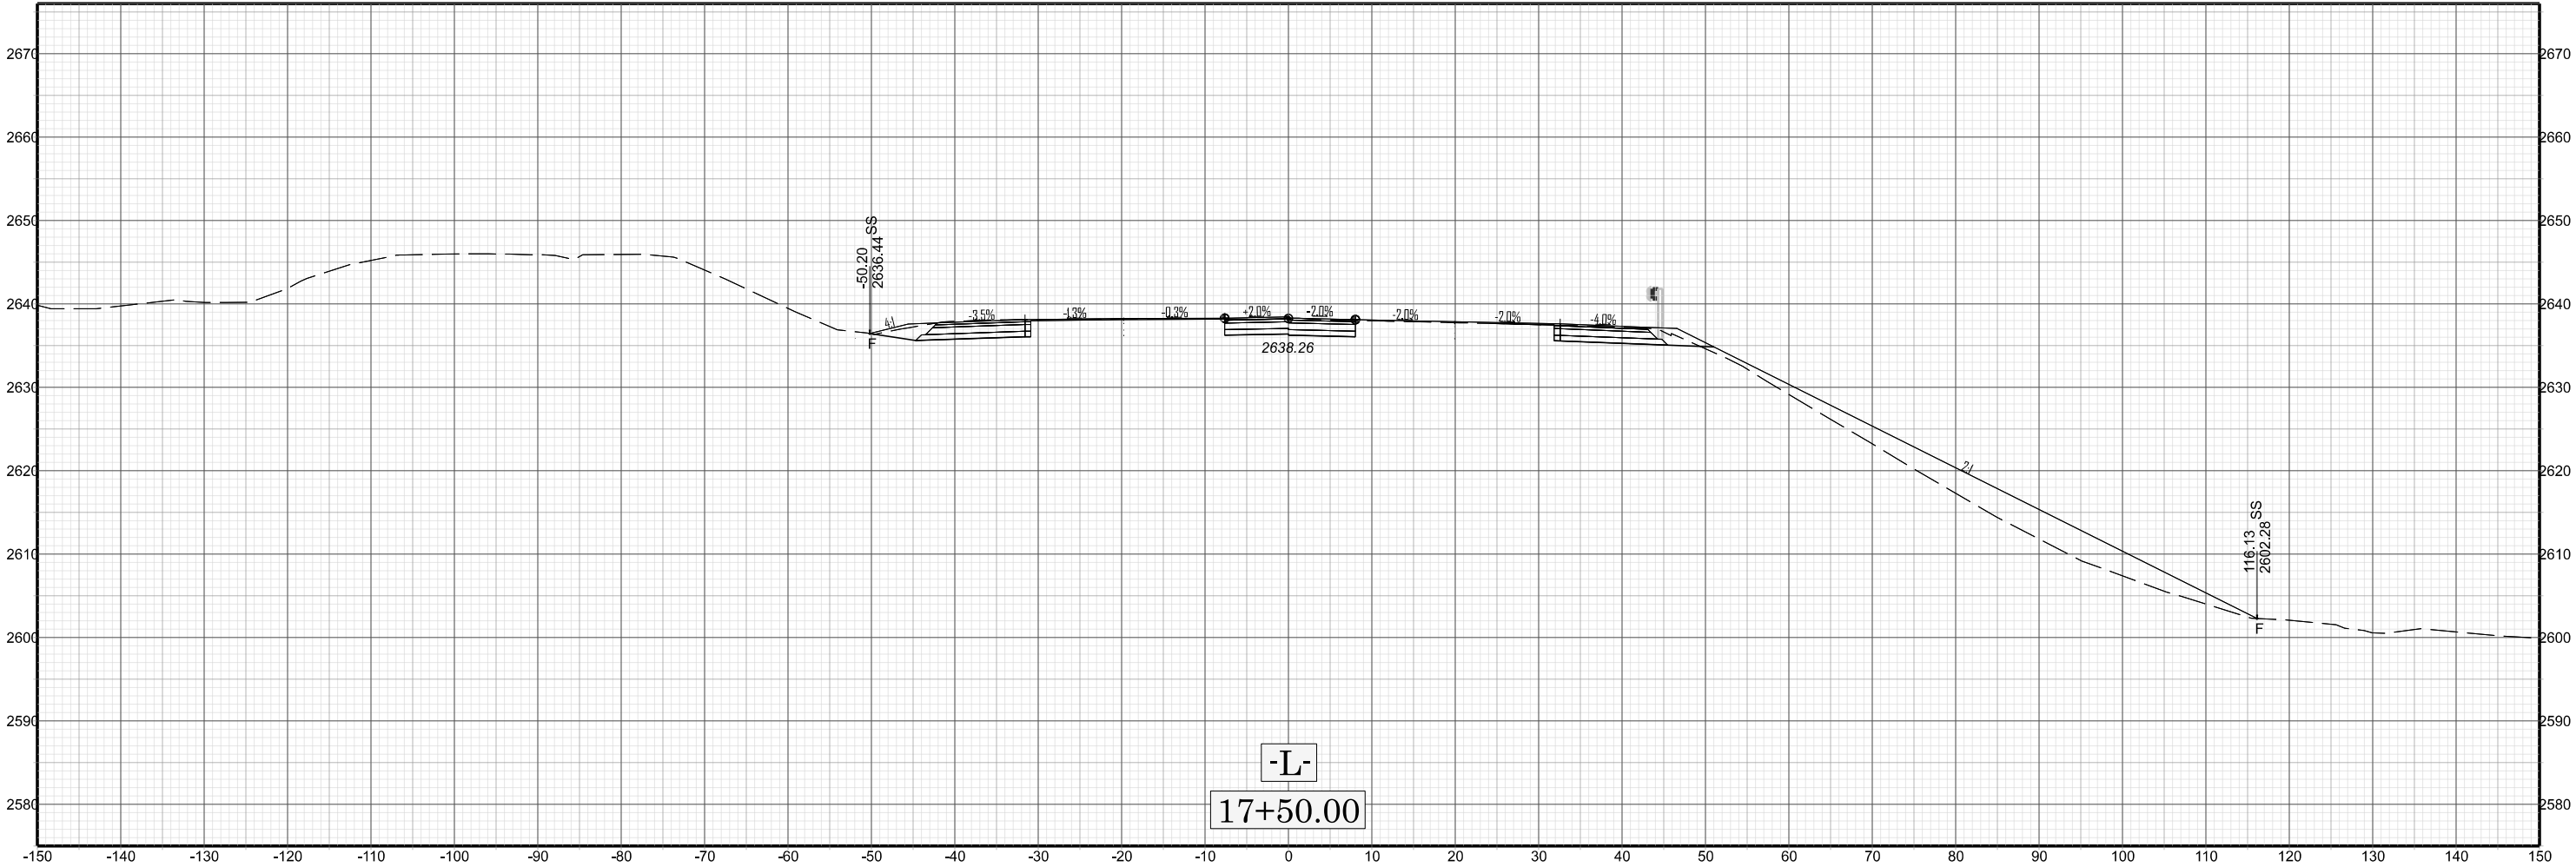


X X002

B-5541