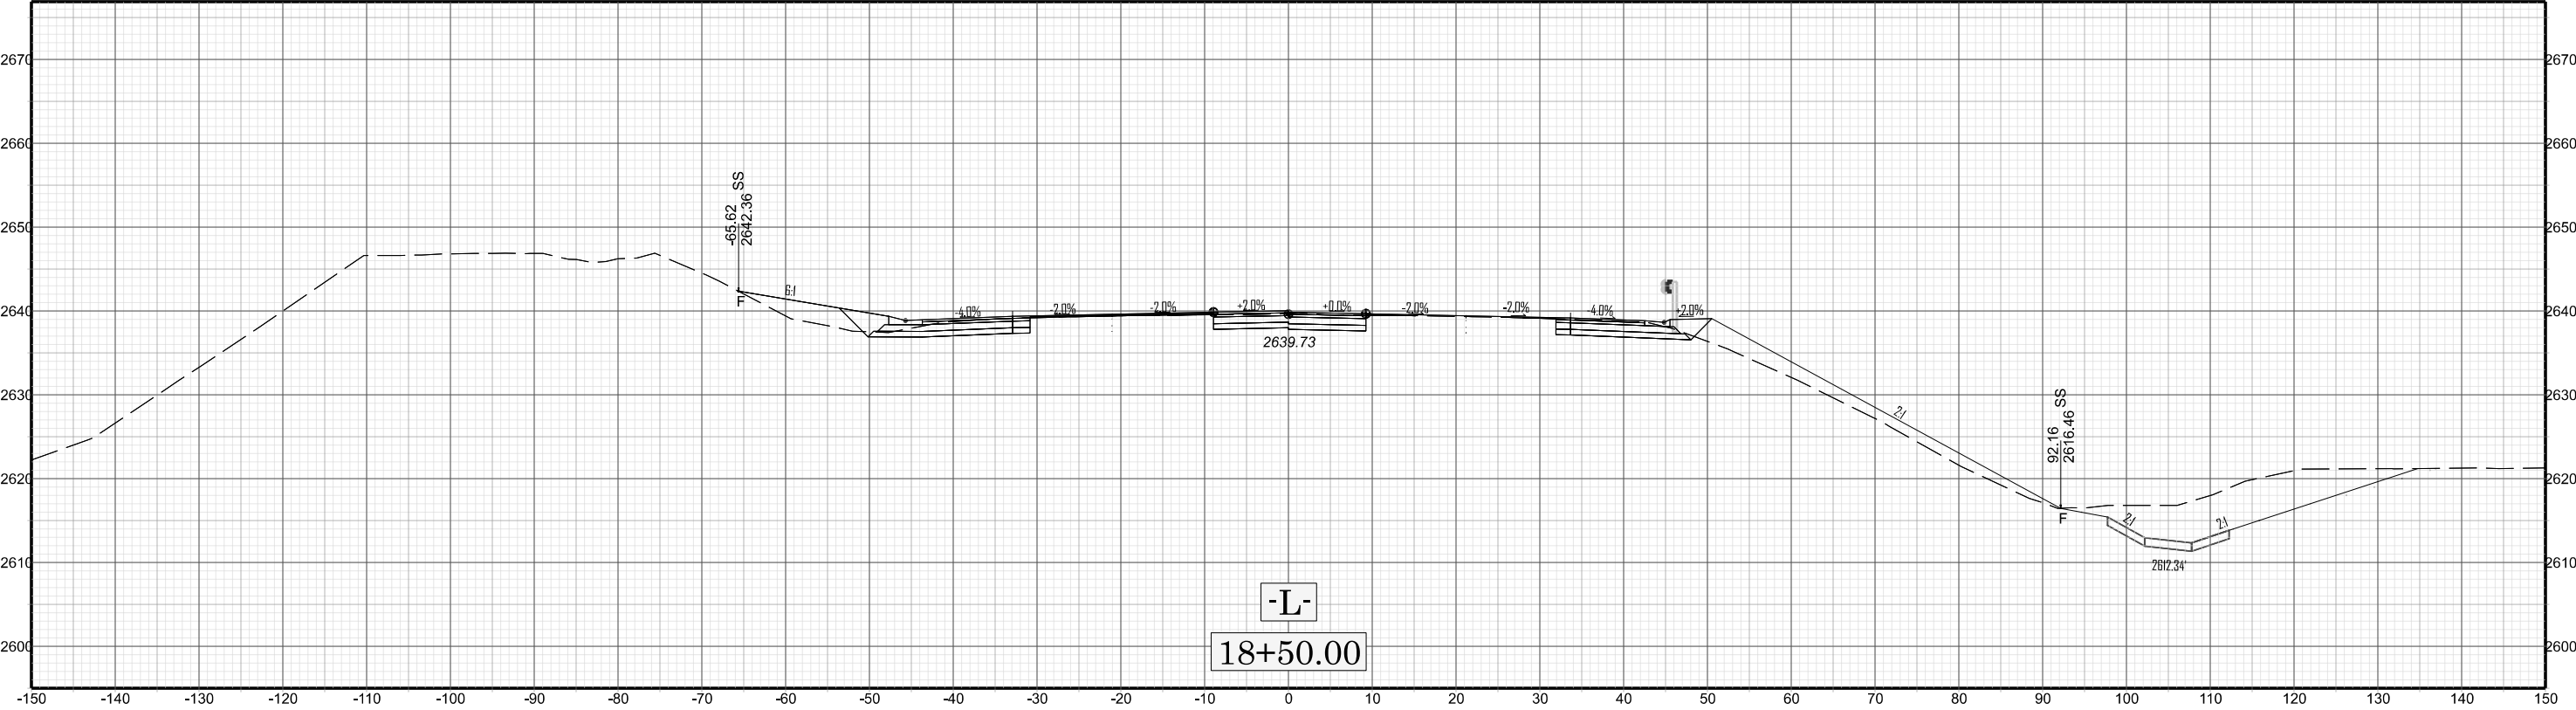


X 005

B-5541