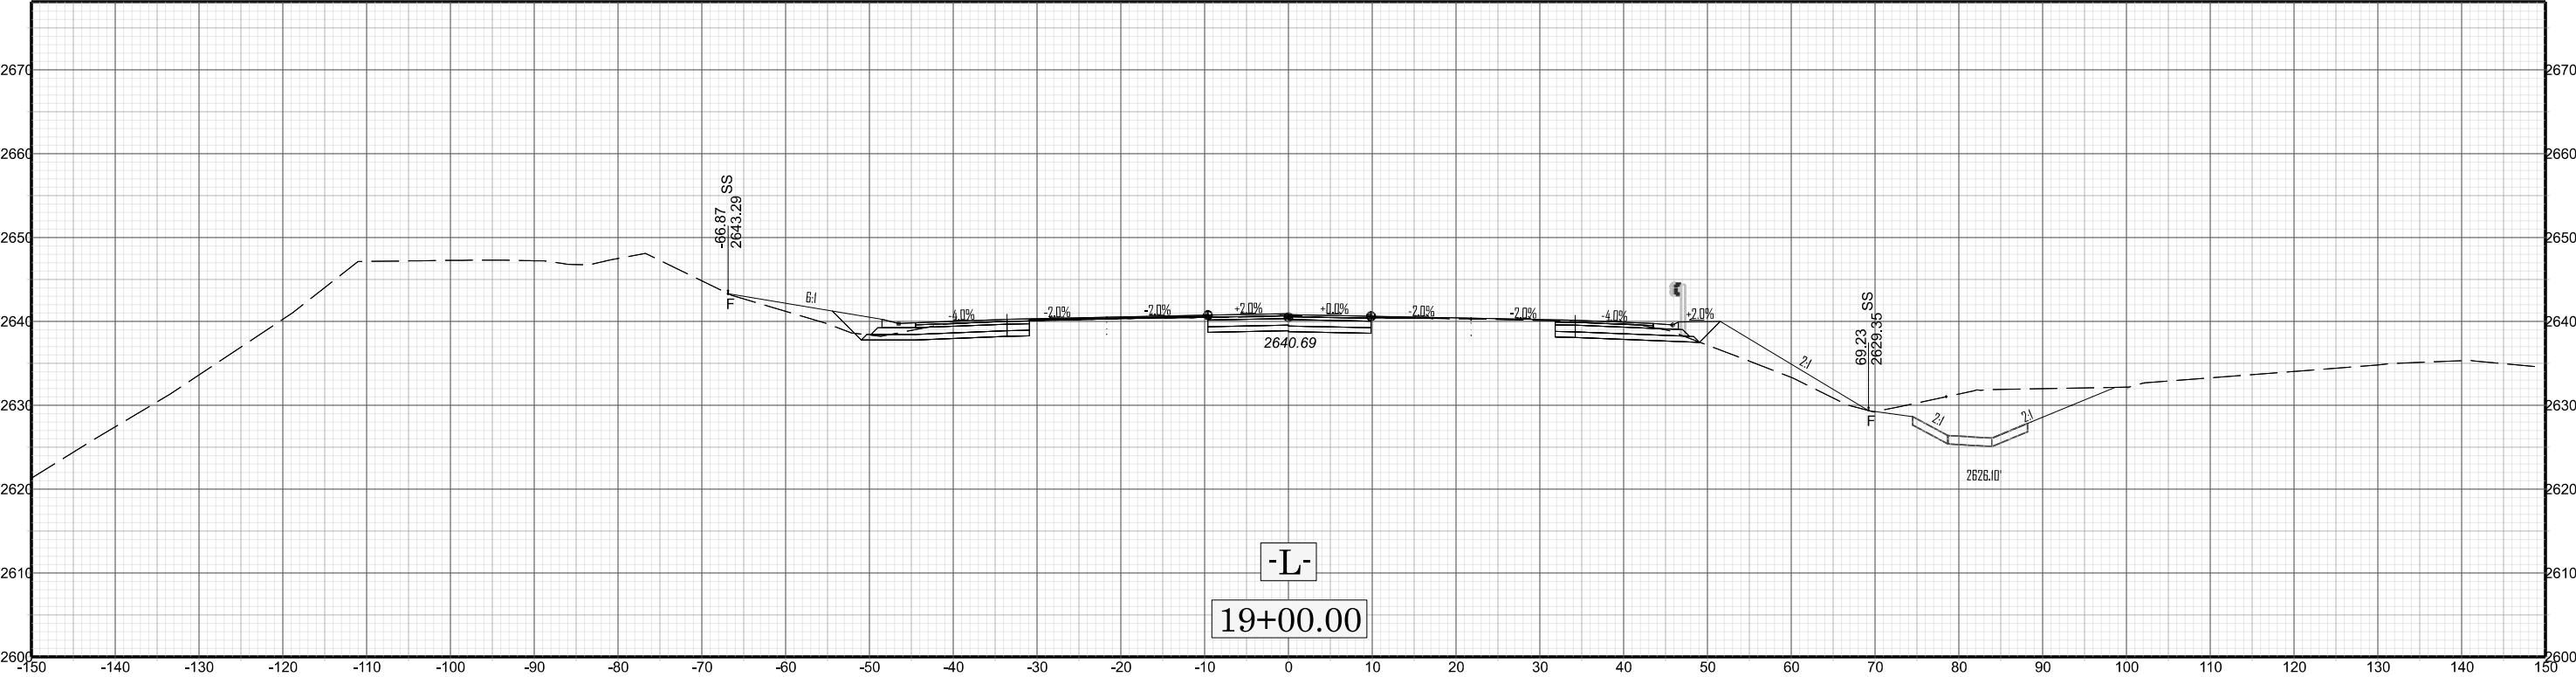


X 006

B-5541