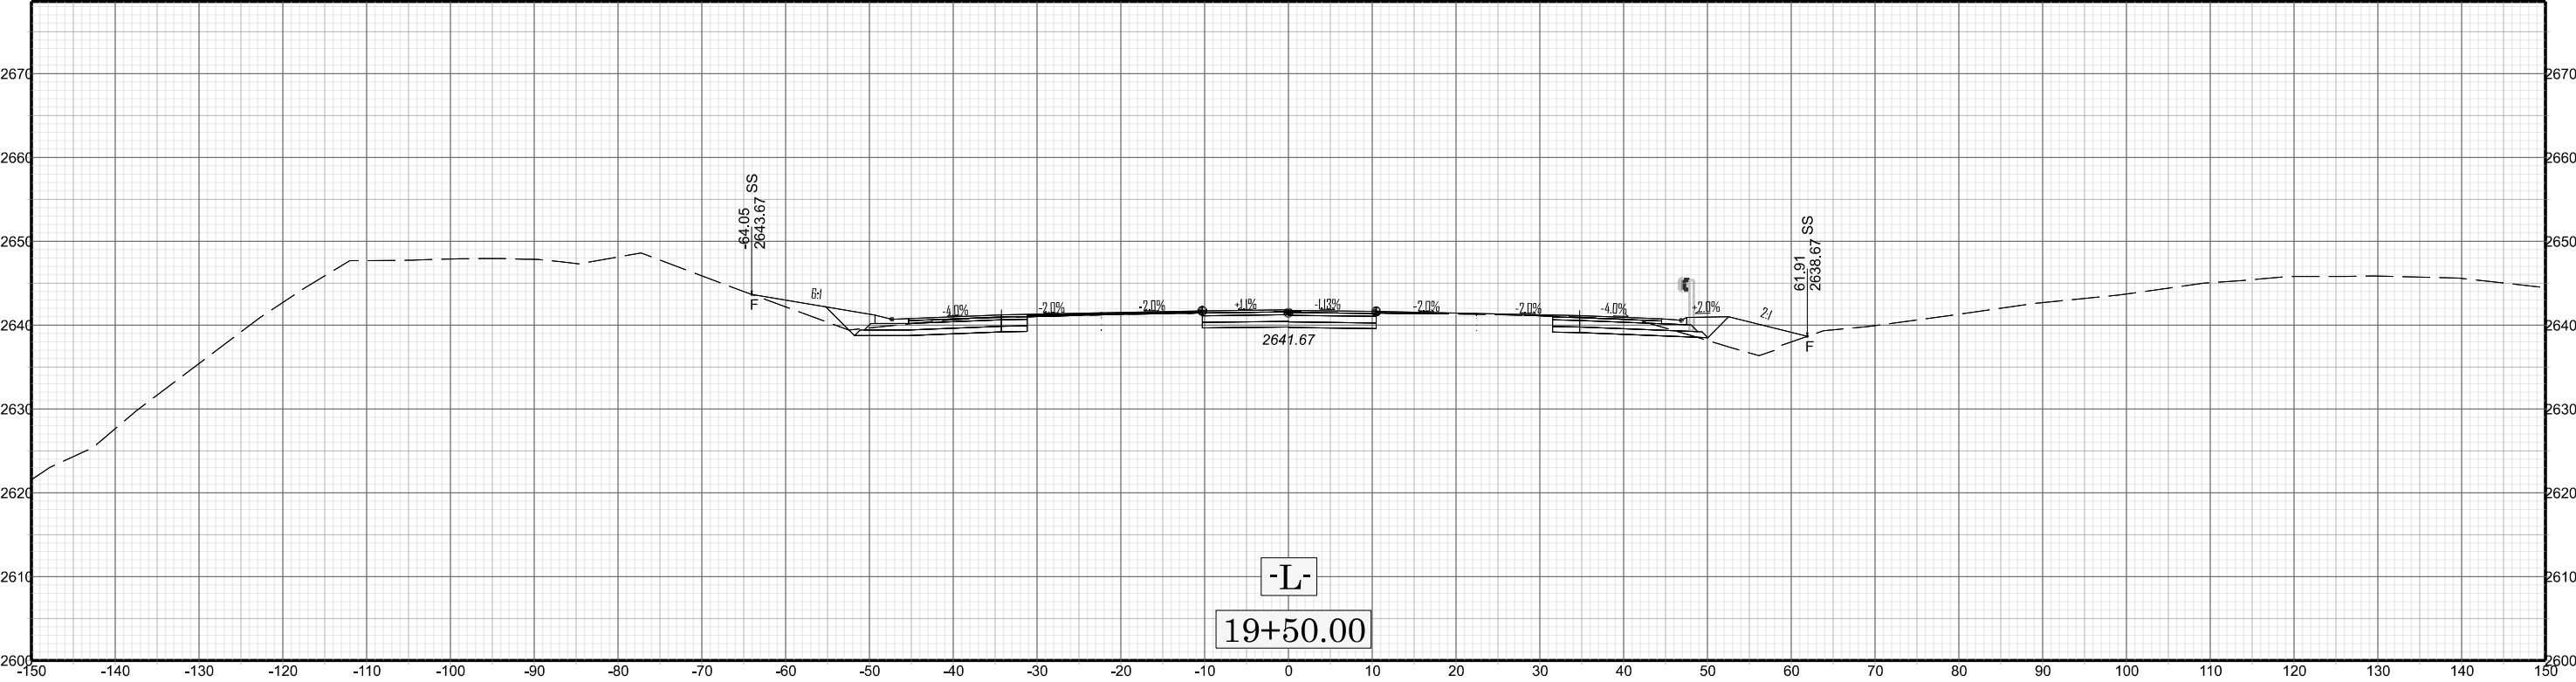


X 007

B-5541