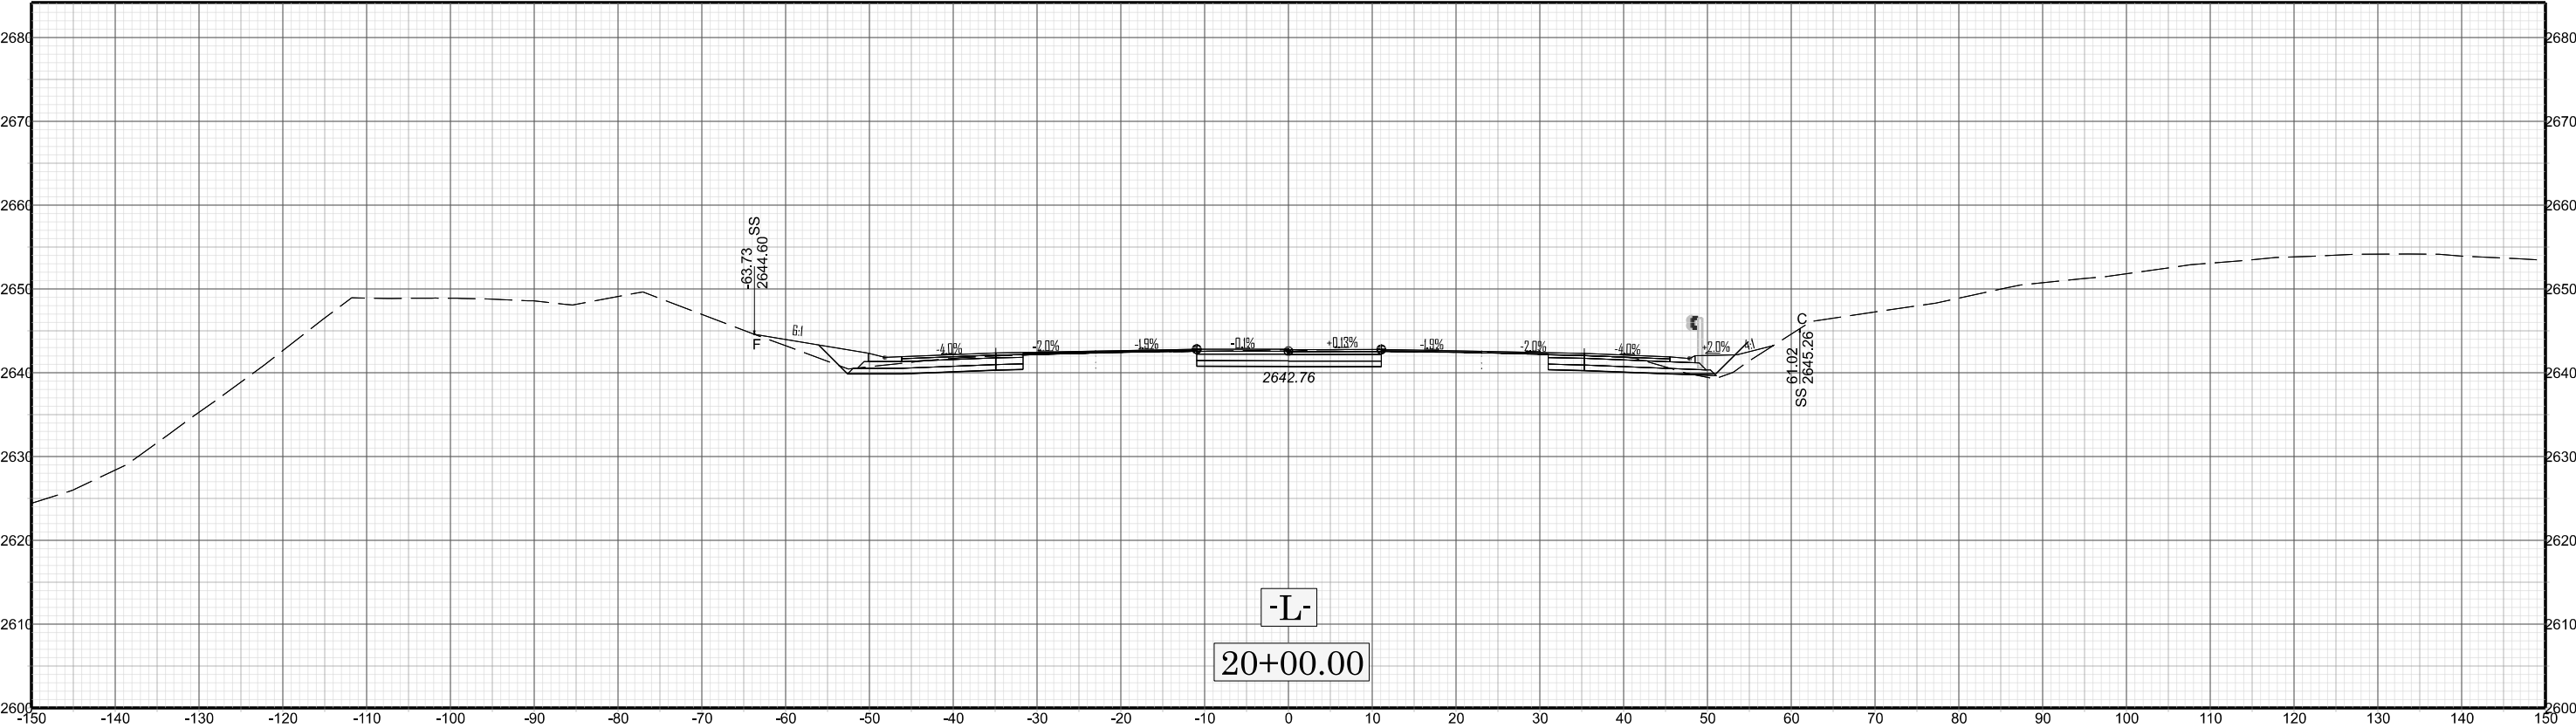


X 008

B-554