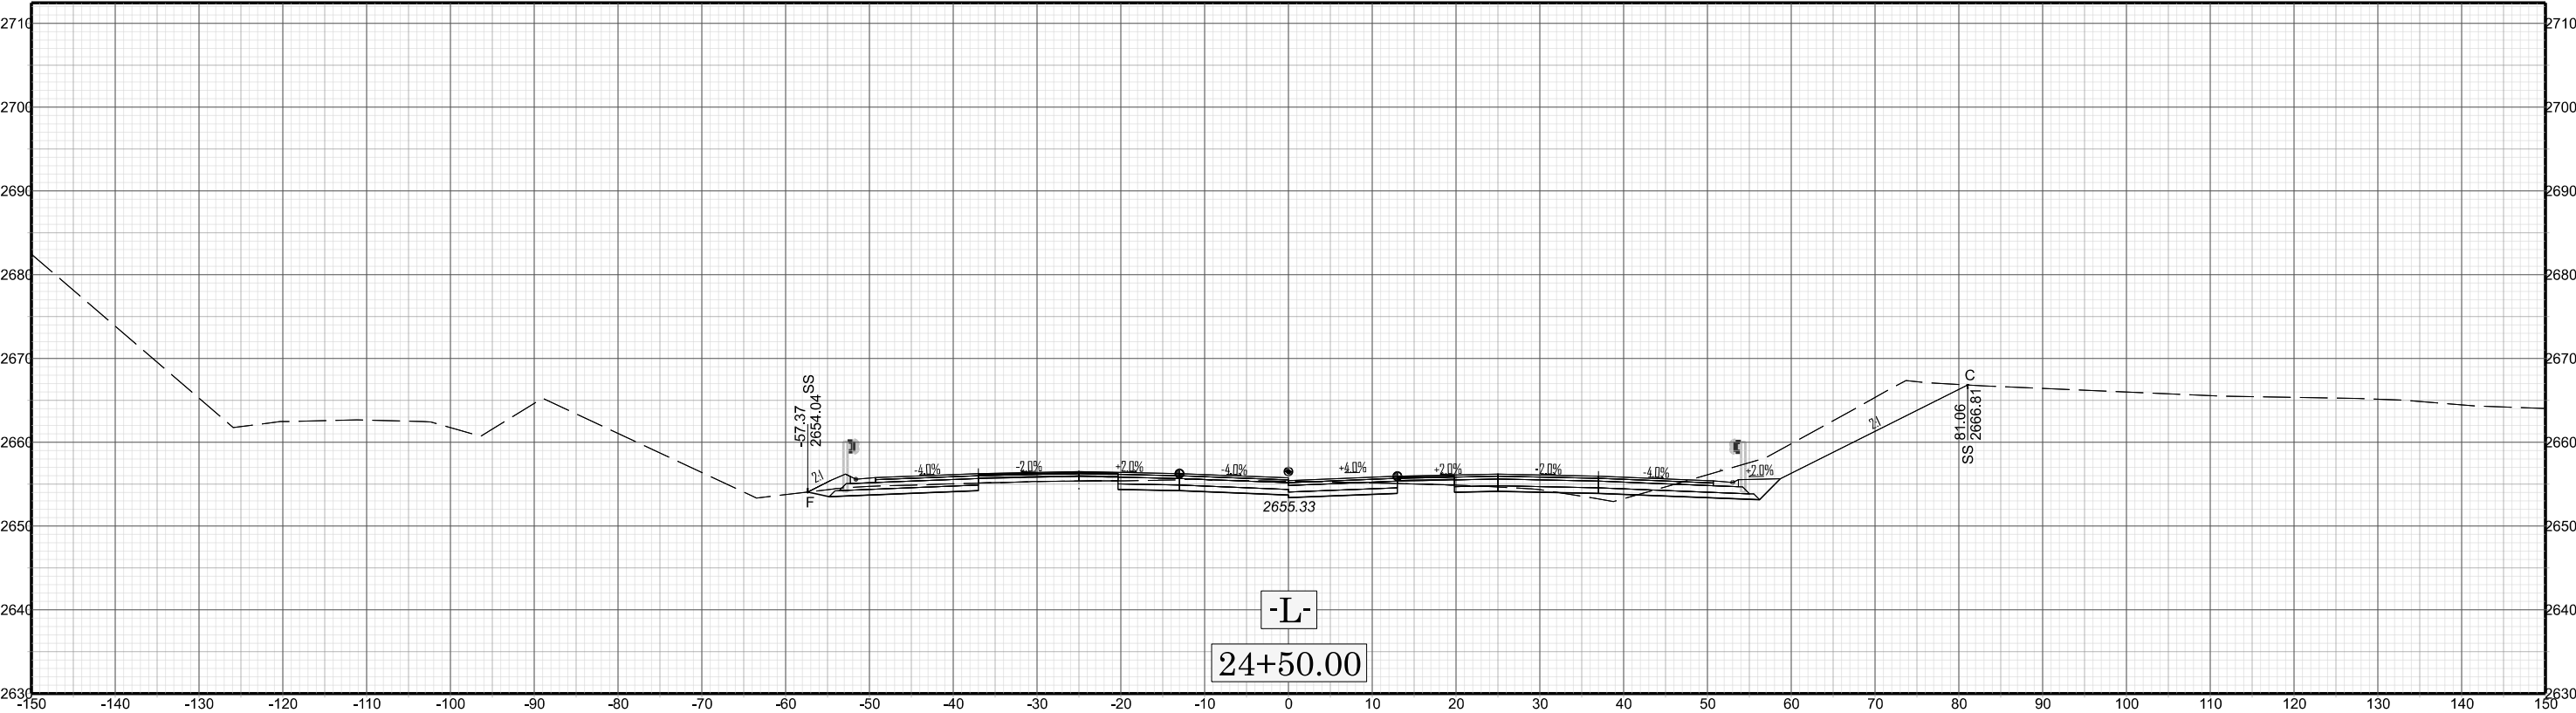


X 017

B-5541