


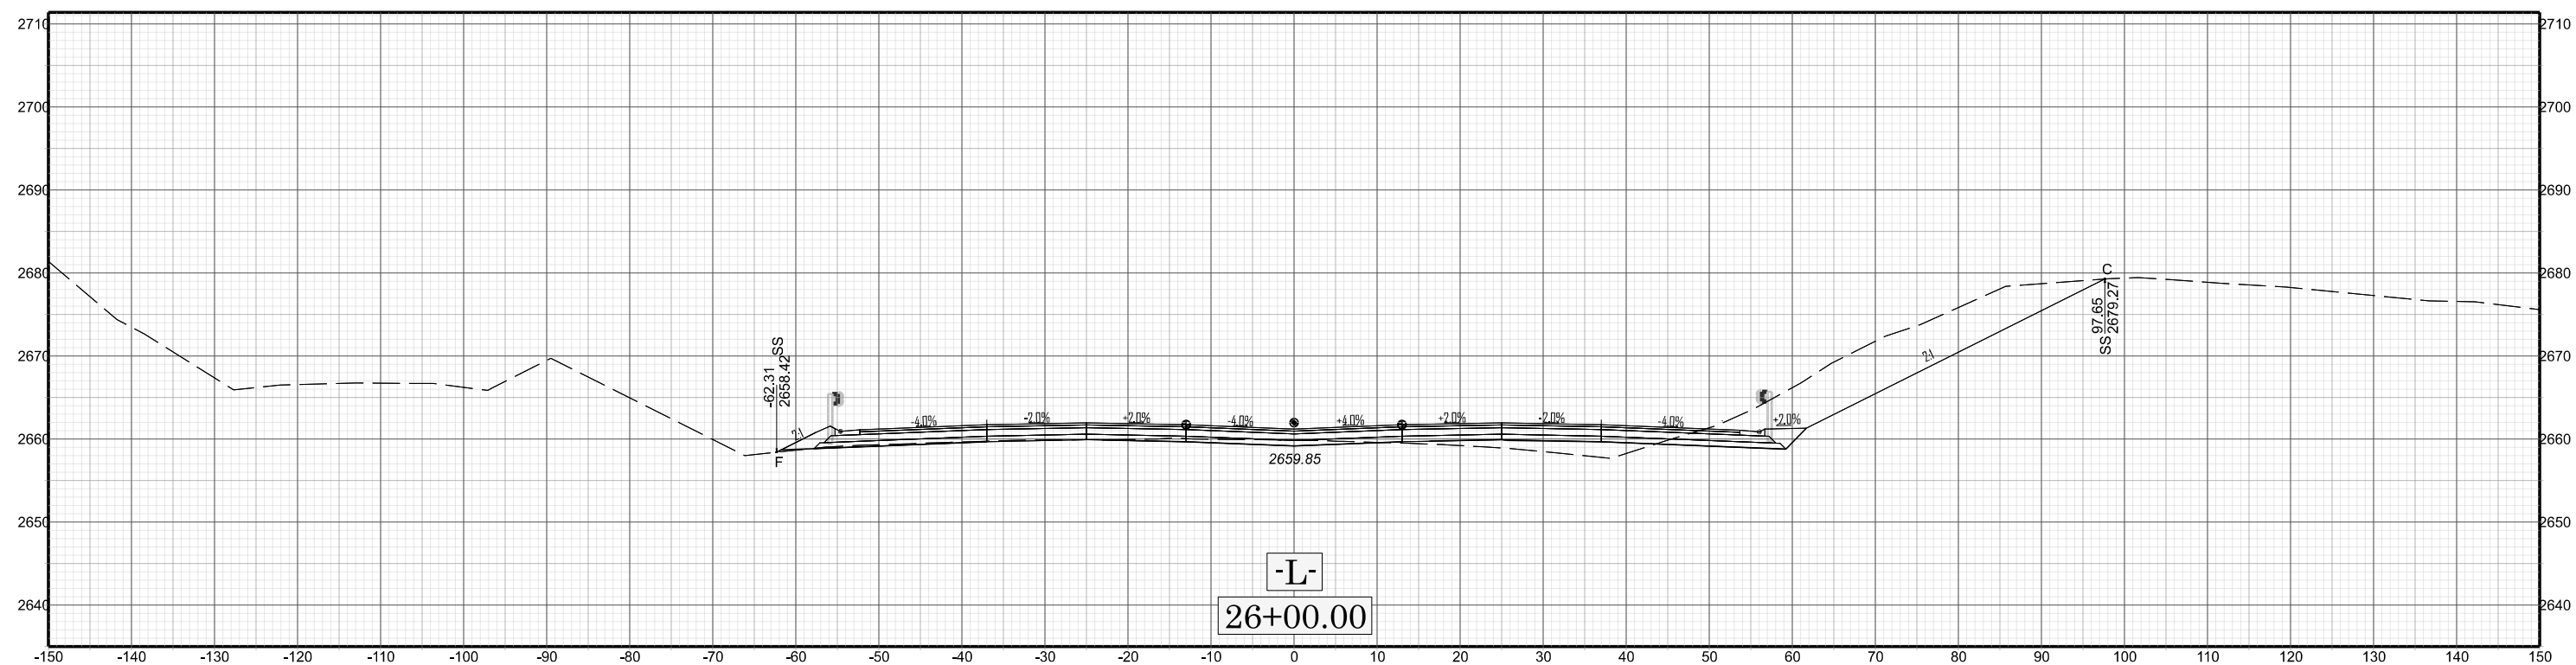

|   |     |
|---|-----|
| X | 020 |
|---|-----|

B-5541