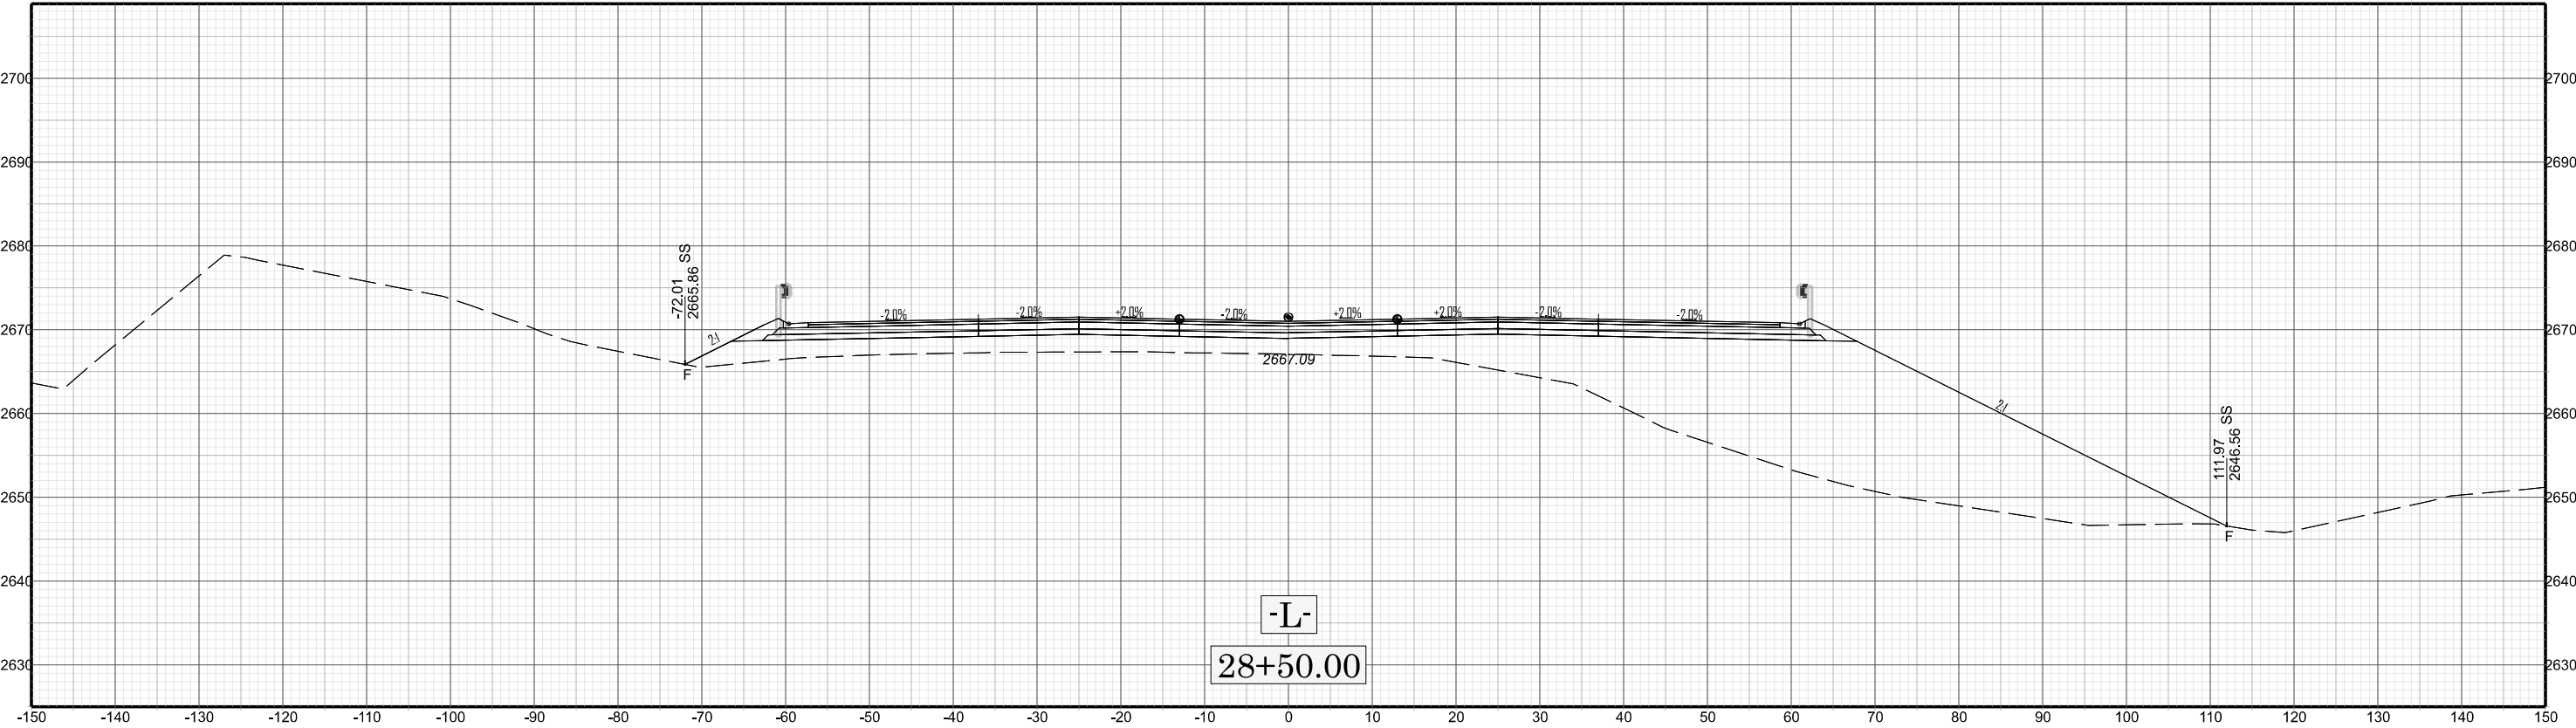


X 025

B-554