


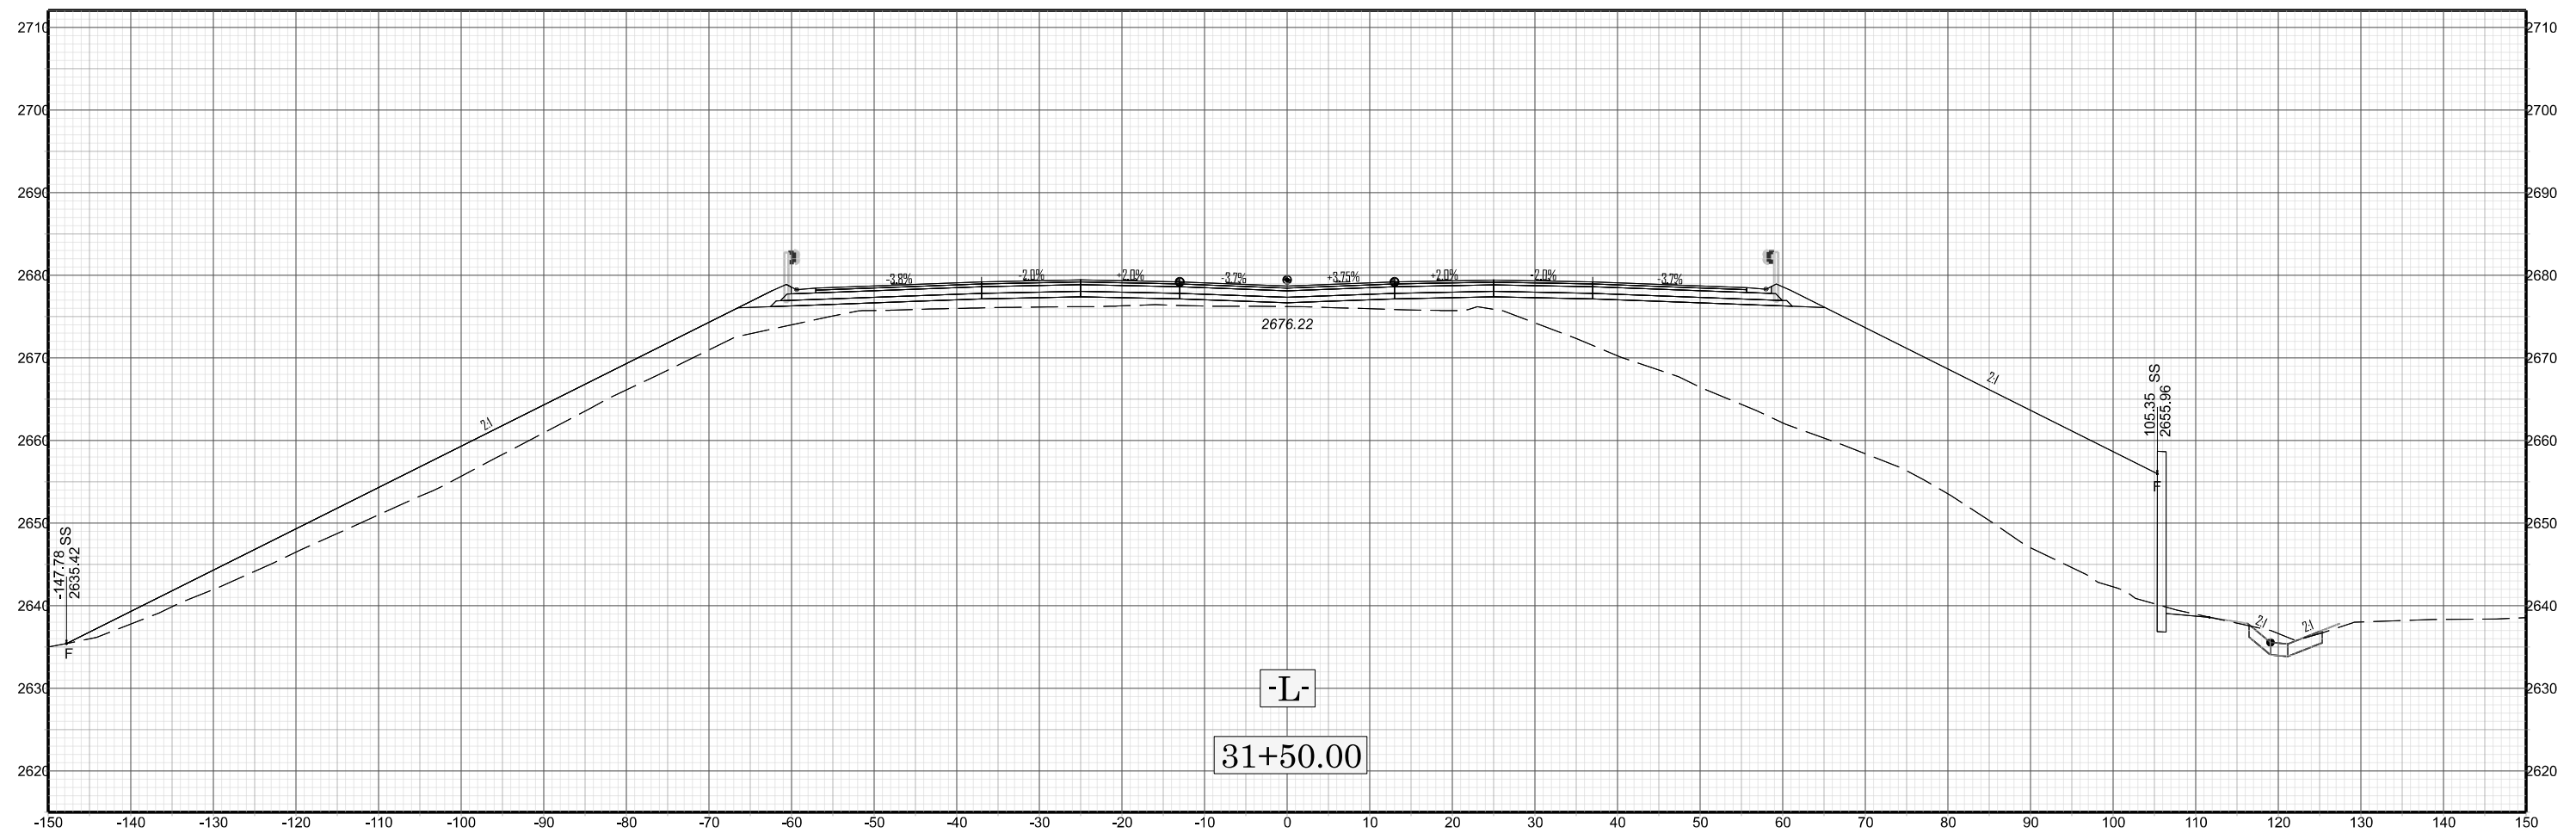

ISN	X
-----	---

B-3541