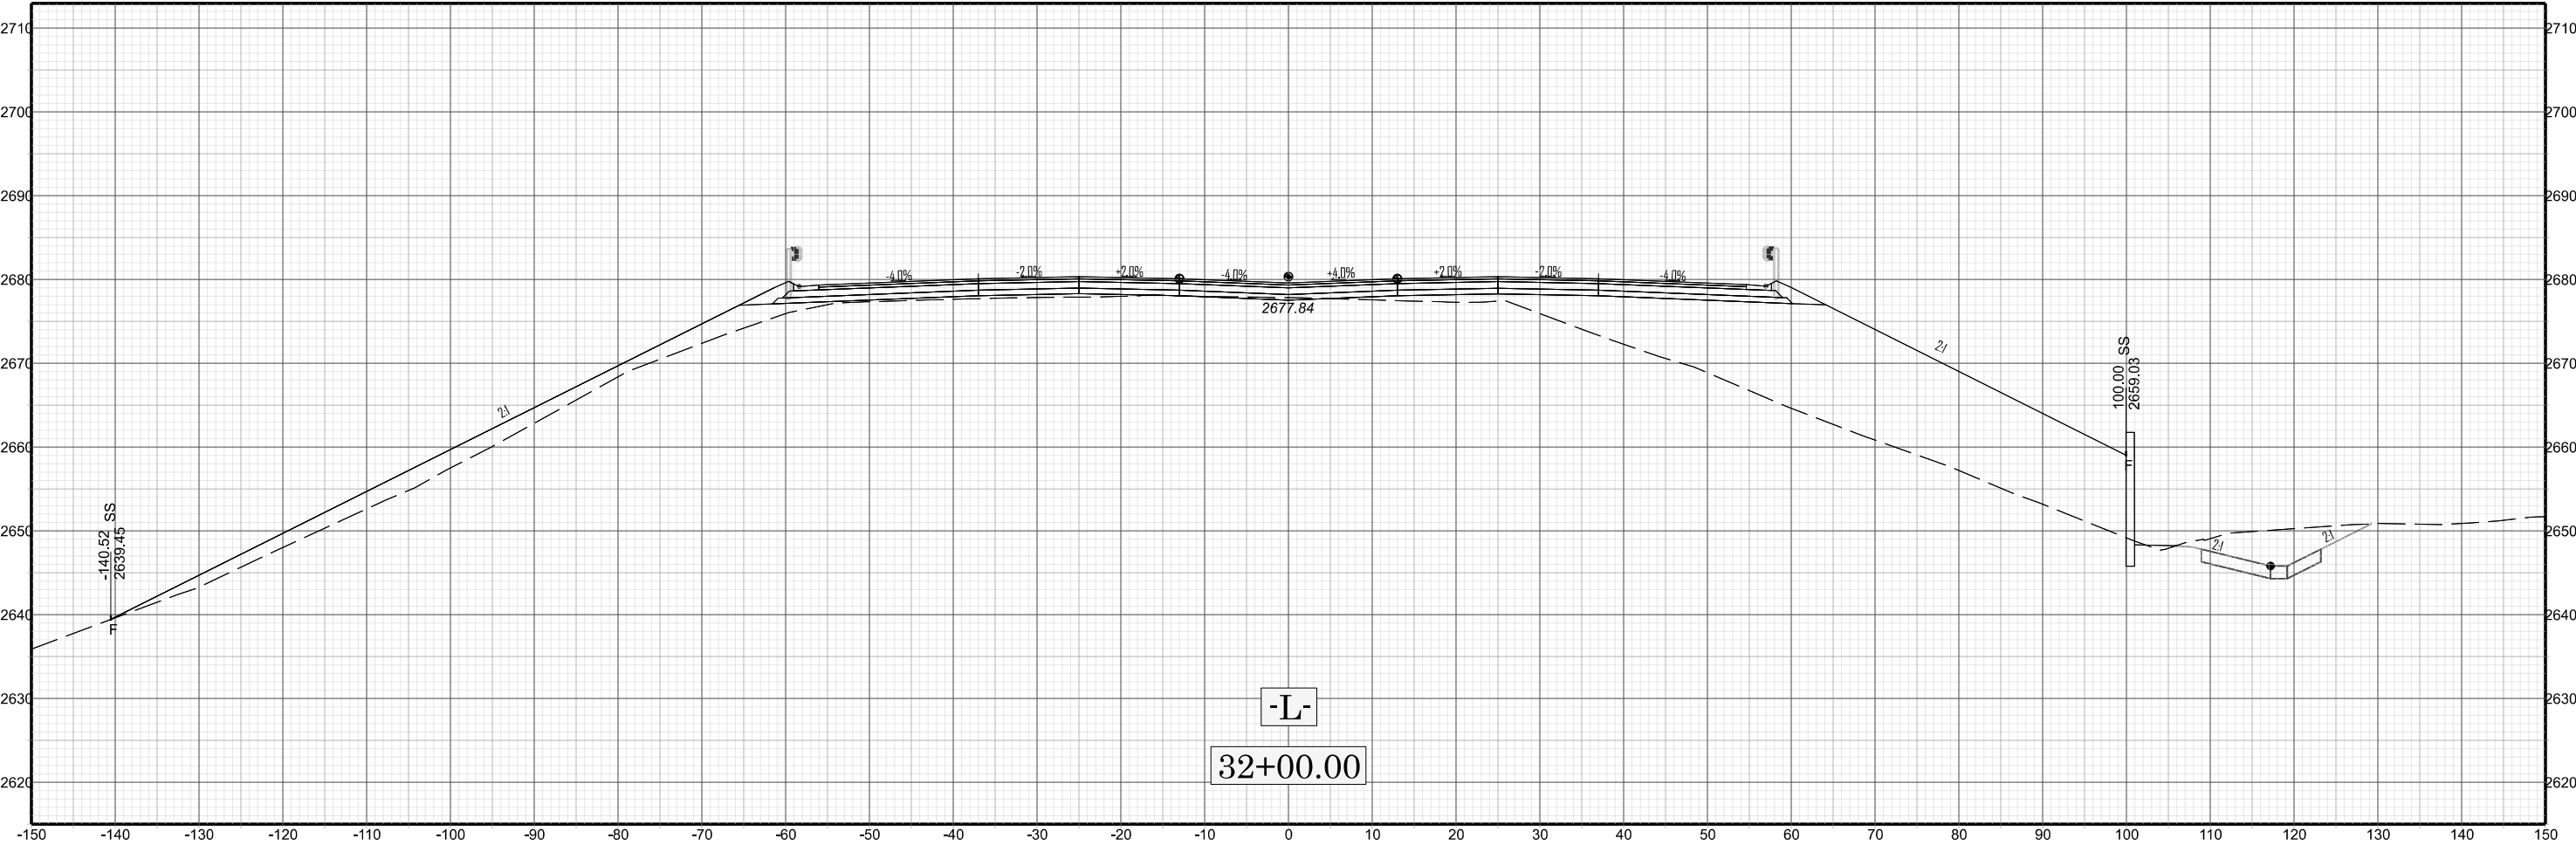


X 032

B-5541