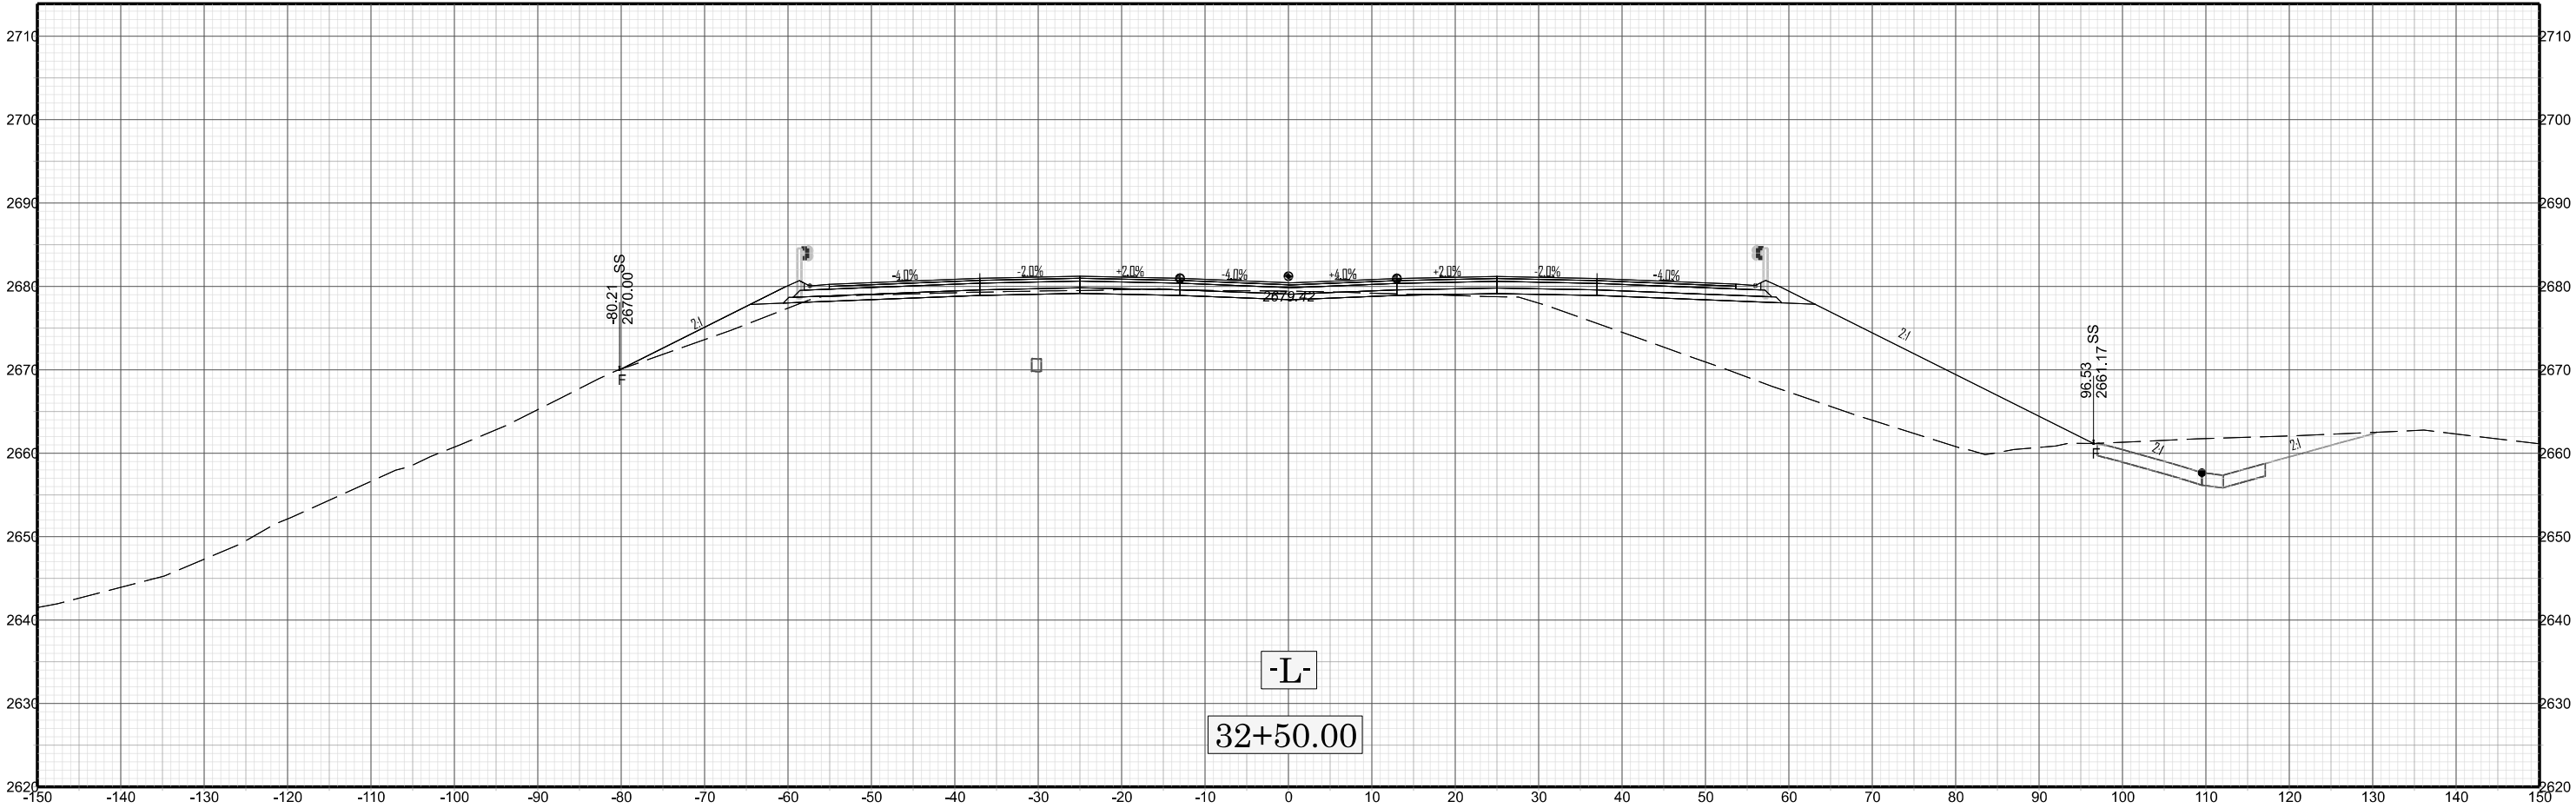


X 033

B-5541